


Copyright 2018 Peninsula Associate Architects LLC

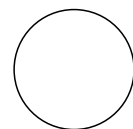



PENINSULA, OHIO 44264
v 330.657.2800 f 330.657.2419





The Ivey Residence
169 N. HAYDEN PARKWAY
HUDSON, OHIO 44236

DATE	
8-09-17	SCHEMATIC DESIGN
3-12-18	FOR REVIEW
DRAWN BY	
SCALE	AS NOTED



A2.0



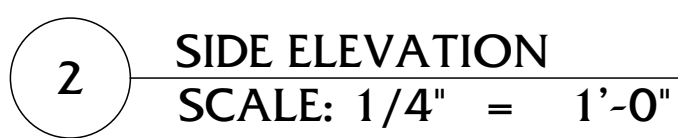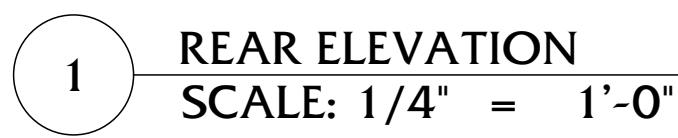

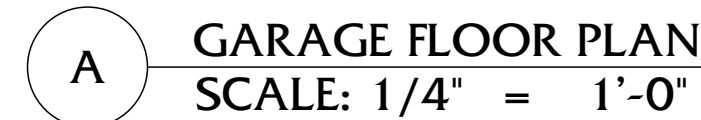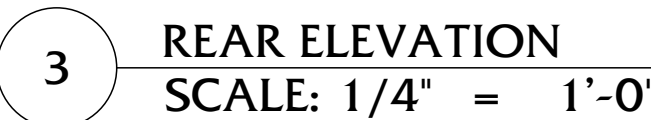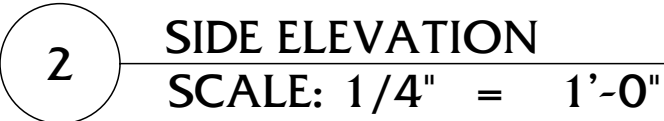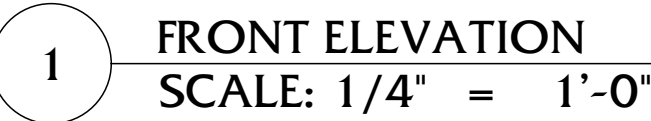

DATE	
8-09-17	SCHEMATIC DESIGN
3-12-18	FOR REVIEW
DRAWN BY	
SCALE	AS NOTED

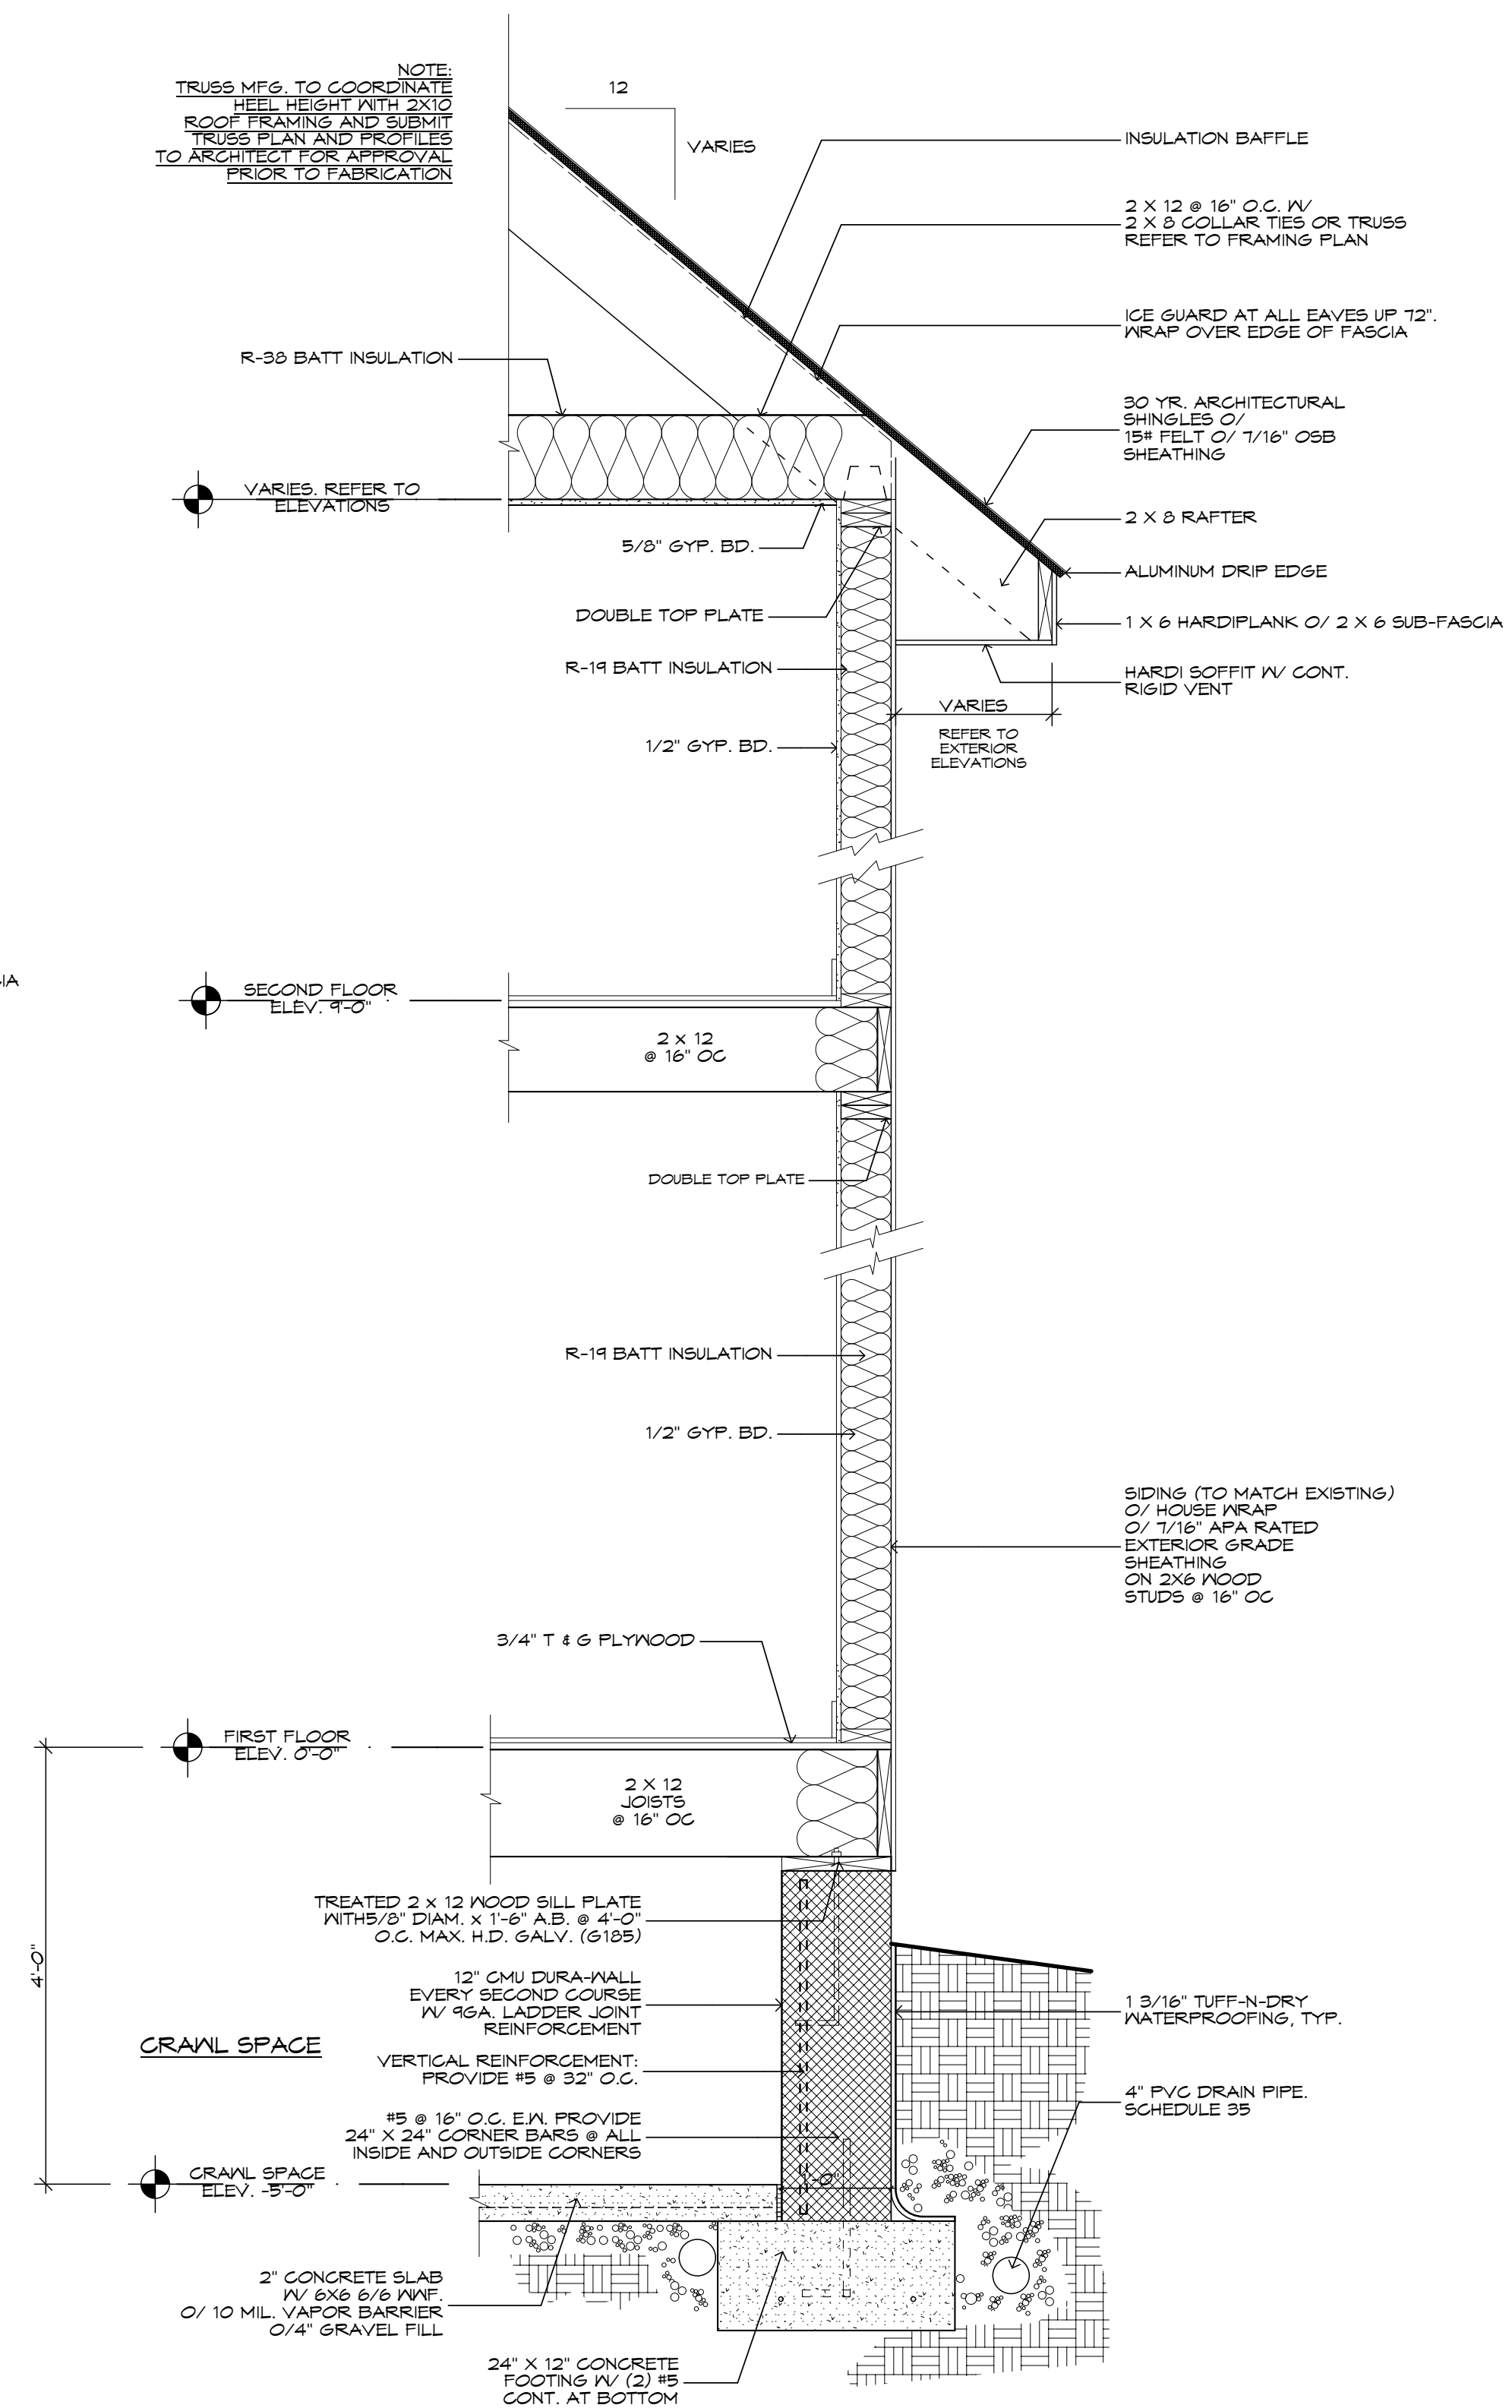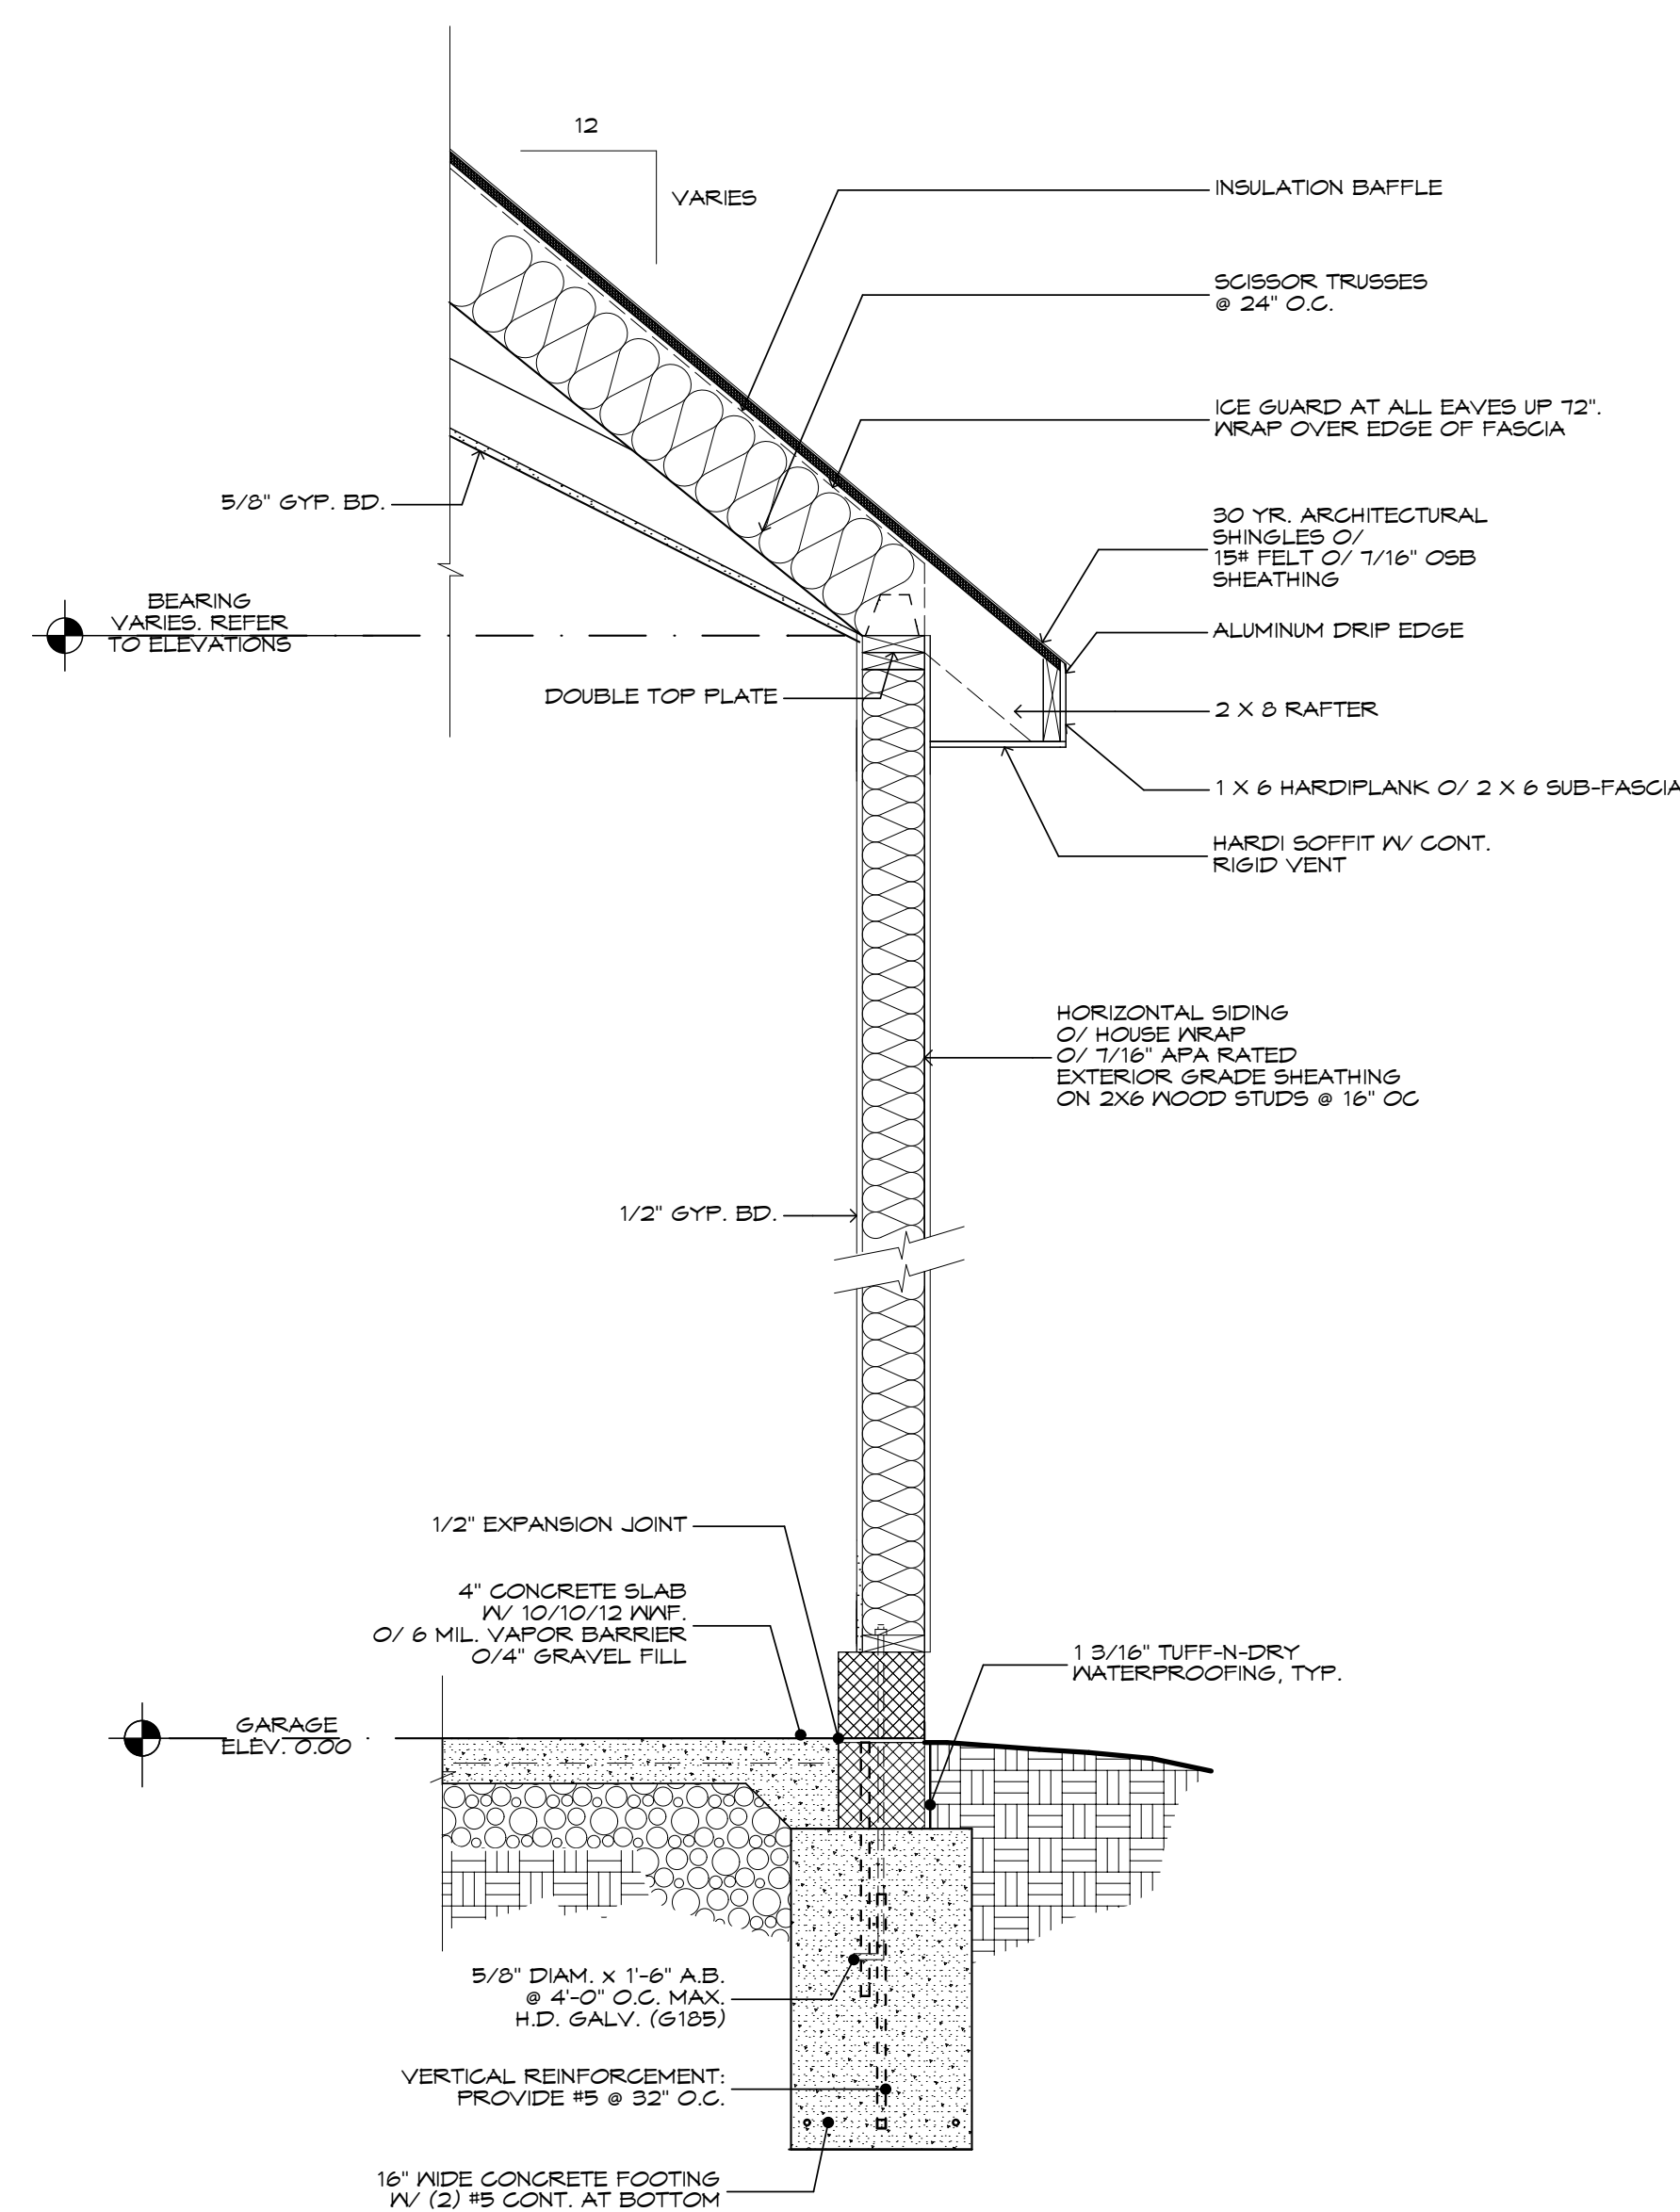

A TYPICAL WALL SECTION
SCALE: 3/4" = 1'-0"

DATE	
8-09-17	SCHEMATIC DESIGN
3-12-18	FOR REVIEW
DRAWN BY	
SCALE	AS NOTED







