
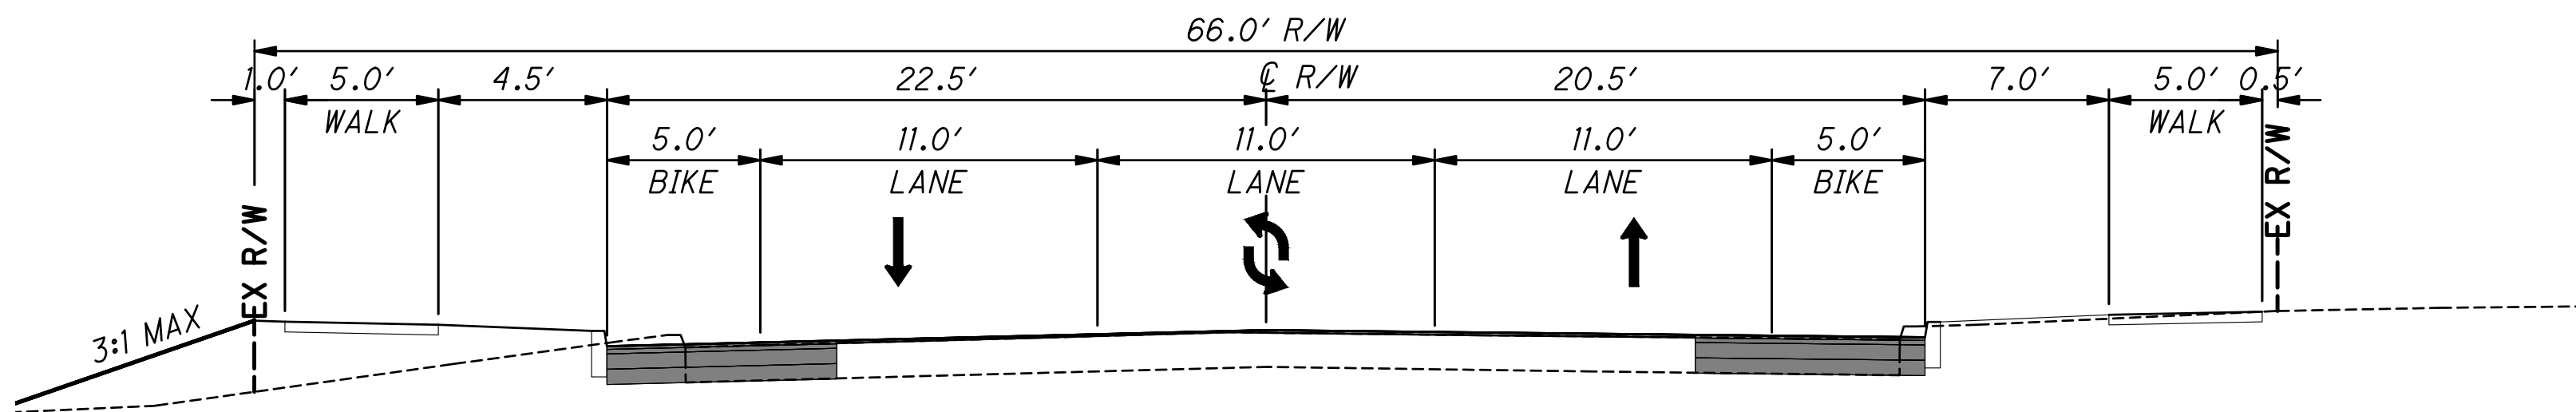
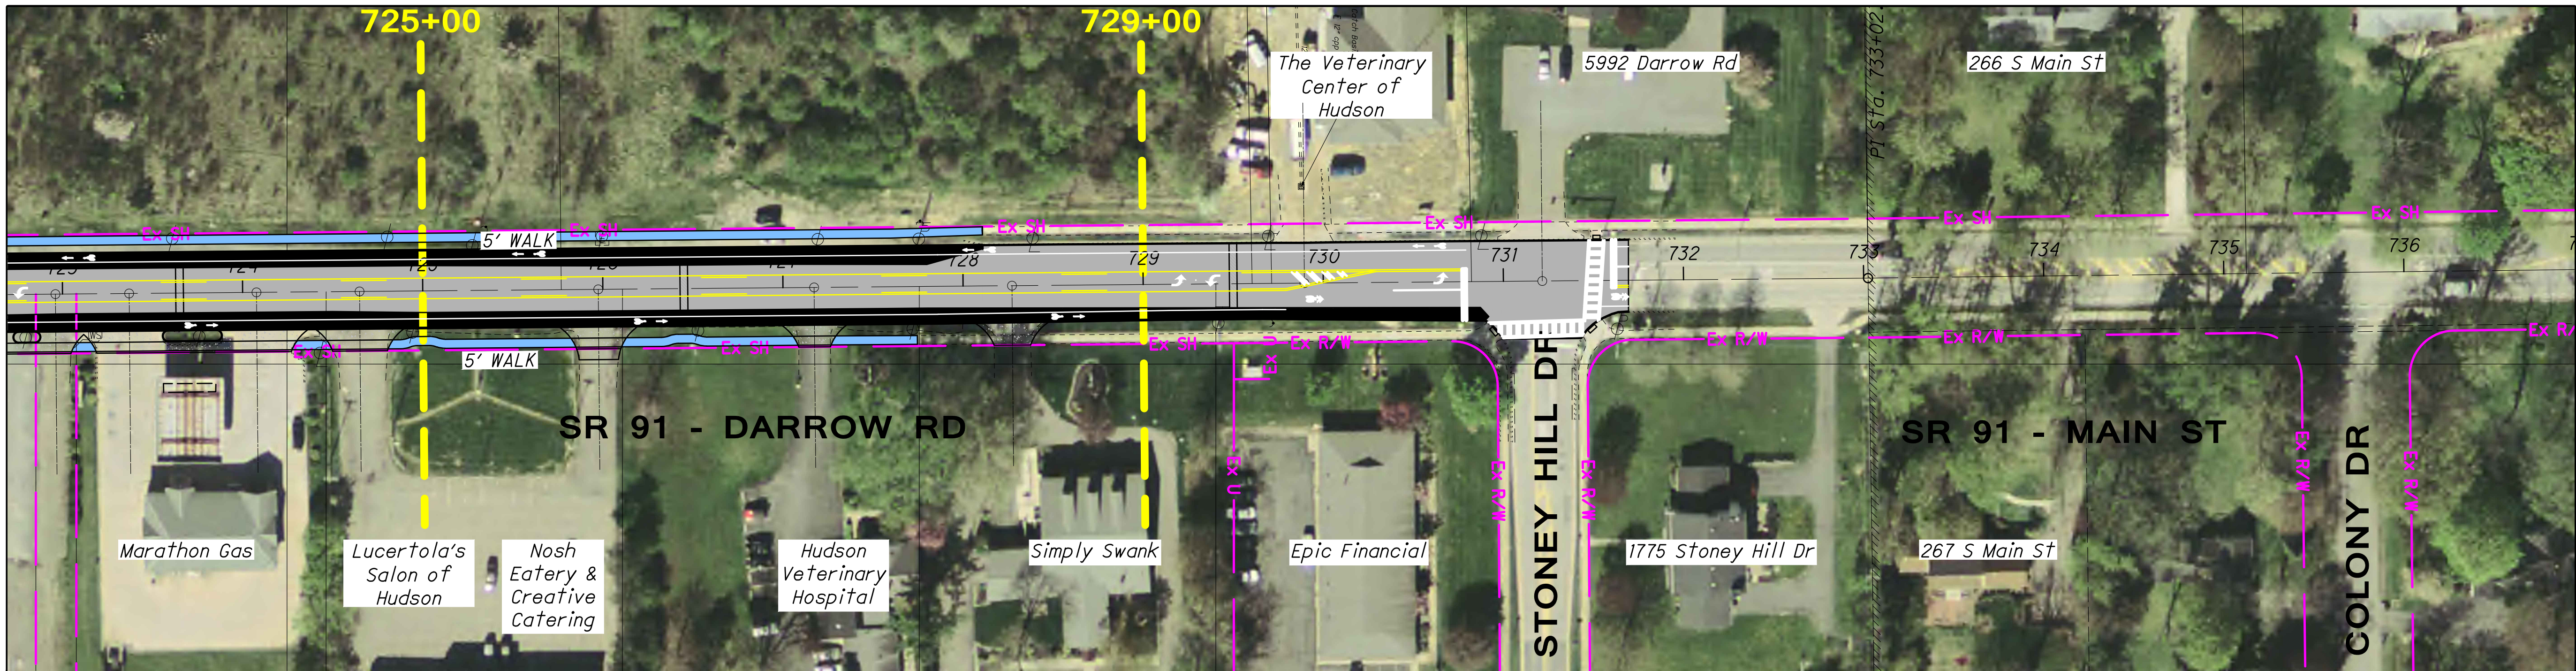



0:\2018\20183335\ProjectData\SUM\106445\Design\Roadway\Sheets\Work\20183335_gp002.dwg 16-Nov-20 7:54 AM

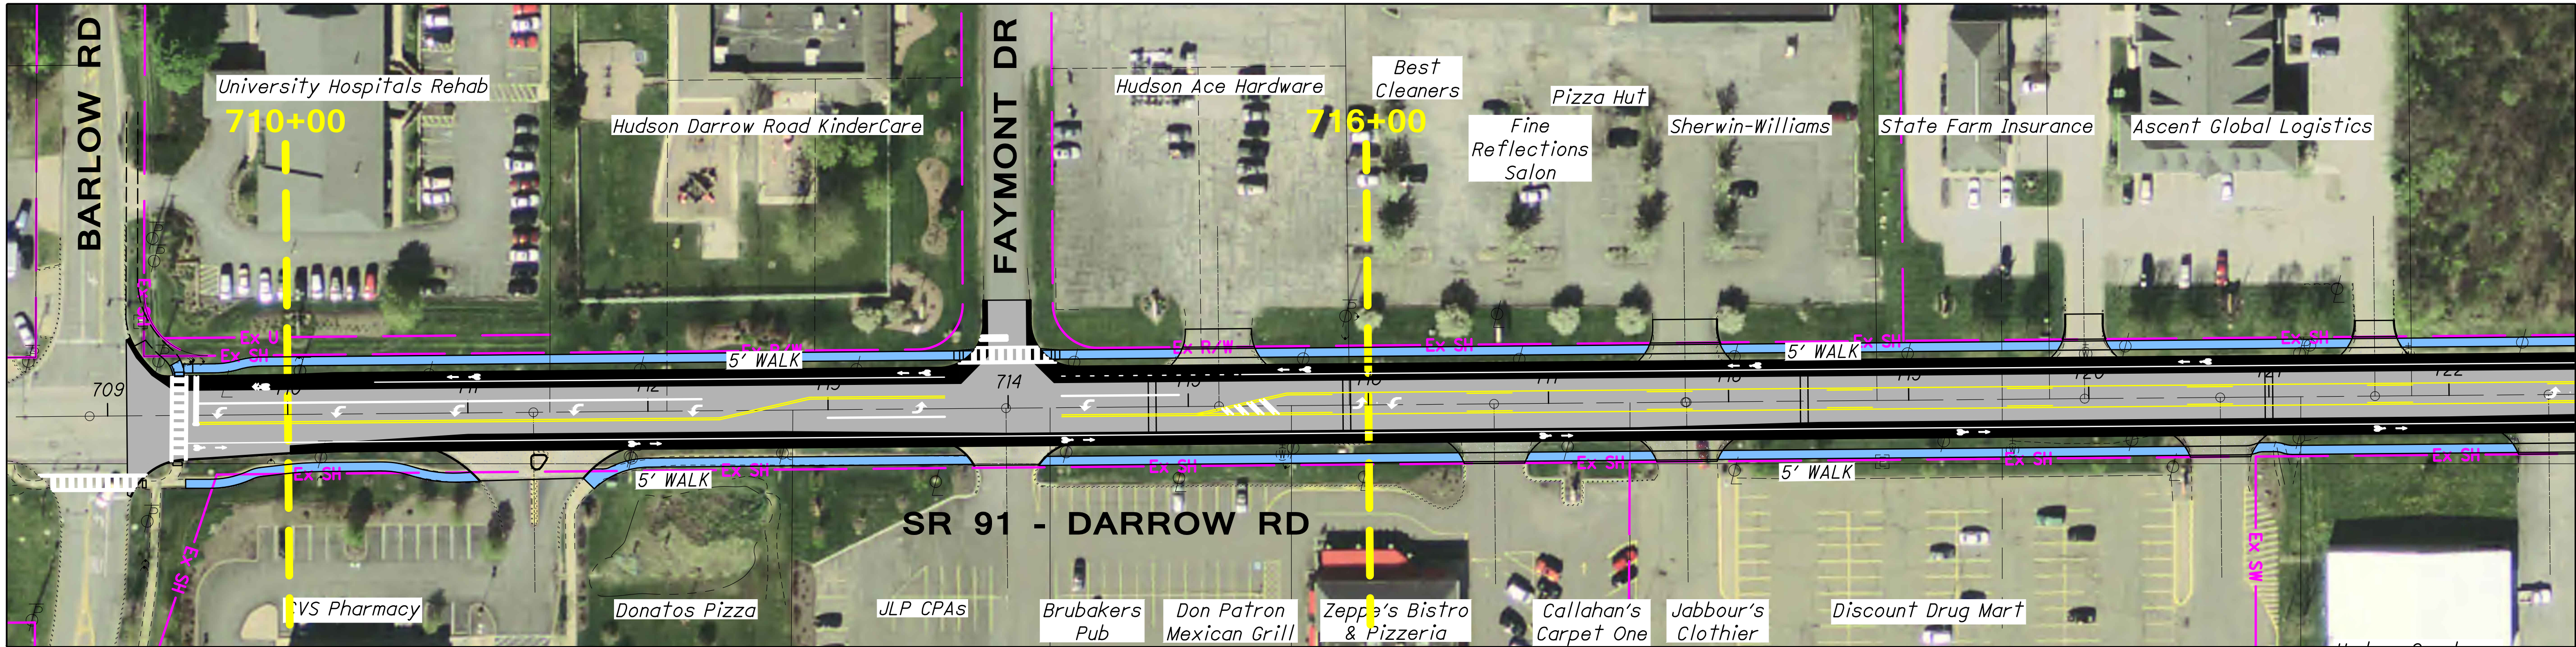

DESCRIPTION
WIDEN AND RESURFACING 3 - 11 FT. LANES WITH 5 FT. BICYCLE LANES, AND 5 FT. WALK ON THE EAST AND WEST SIDE OF SR 91.
CONSTRUCTION COST - \$2,500,000

LEGEND

- RESURFACING
- WIDENING WITH NEW CURB
- NEW WALK/PATH

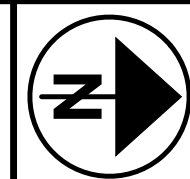

CALCULATED
CHECKED

CONCEPTUAL PLAN VIEW
(3) 11' LANES WITH 5' BICYCLE LANES

SUM-91 MAIN ST

