


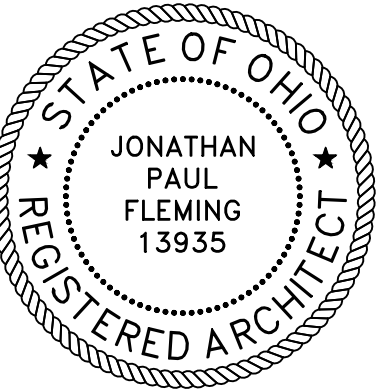

EXPIRES: 12/31/25

DESIGN AND CONSTRUCTION DOCUMENTS
AS INSTRUMENTS OF SERVICE ARE GIVEN IN
CONFIDENCE AND REMAIN THE PROPERTY OF
JONATHAN PAUL FLEMING ARCHITECT. THE
USE OF THIS DESIGN AND THESE
CONSTRUCTION DOCUMENTS FOR PURPOSES
OTHER THAN THE SPECIFIC PROJECT HEREIN
IS STRICTLY PROHIBITED WITHOUT THE
EXPRESS WRITTEN CONSENT OF JONATHAN
PAUL FLEMING, ARCHITECT.

COPYRIGHT JONATHAN PAUL FLEMING ARCHITECT

ISSUE #1 03.31.25


ELEVATION

GENERAL NOTES


1. COMPLY WITH ALL APPLICABLE CODES, ORDINANCES, LAWS, SAFETY ORDERS, AND DIRECTIVES OF THE STATE, COUNTY AND CITY.
2. CONTRACTORS SHALL FIELD VERIFY ALL DIMENSIONS AND EXISTING CONDITIONS.
3. EXTERIOR DIMENSIONS ARE OUTSIDE OF SHEATHING TO EXTERIOR OF SHEATHING TYPICAL UNLESS NOTED OTHERWISE
4. INTERIOR DIMENSIONS ARE FACE OF STUD TYPICAL UNLESS NOTED OTHERWISE
5. FOLLOW MANUFACTURER'S INSTALLATION GUIDES AND WARRANTY REQUIREMENTS IN THE INSTALLATION OF ALL PRODUCTS
6. EXTERIOR SIDING TO MATCH EXISTING SIDING MATERIAL AND COLOR WOOD SHAKE SHINGLES
7. NEW ROOFING TO MATCH EXISTING HOUSE ROOFING ASPHALT SHINGLES
8. WINDOW TRIM AND CASINGS TO MATCH EXISTING



1 SOUTH ELEVATION (NO ALTERATIONS)
SCALE: 1/4" = 1'-0"

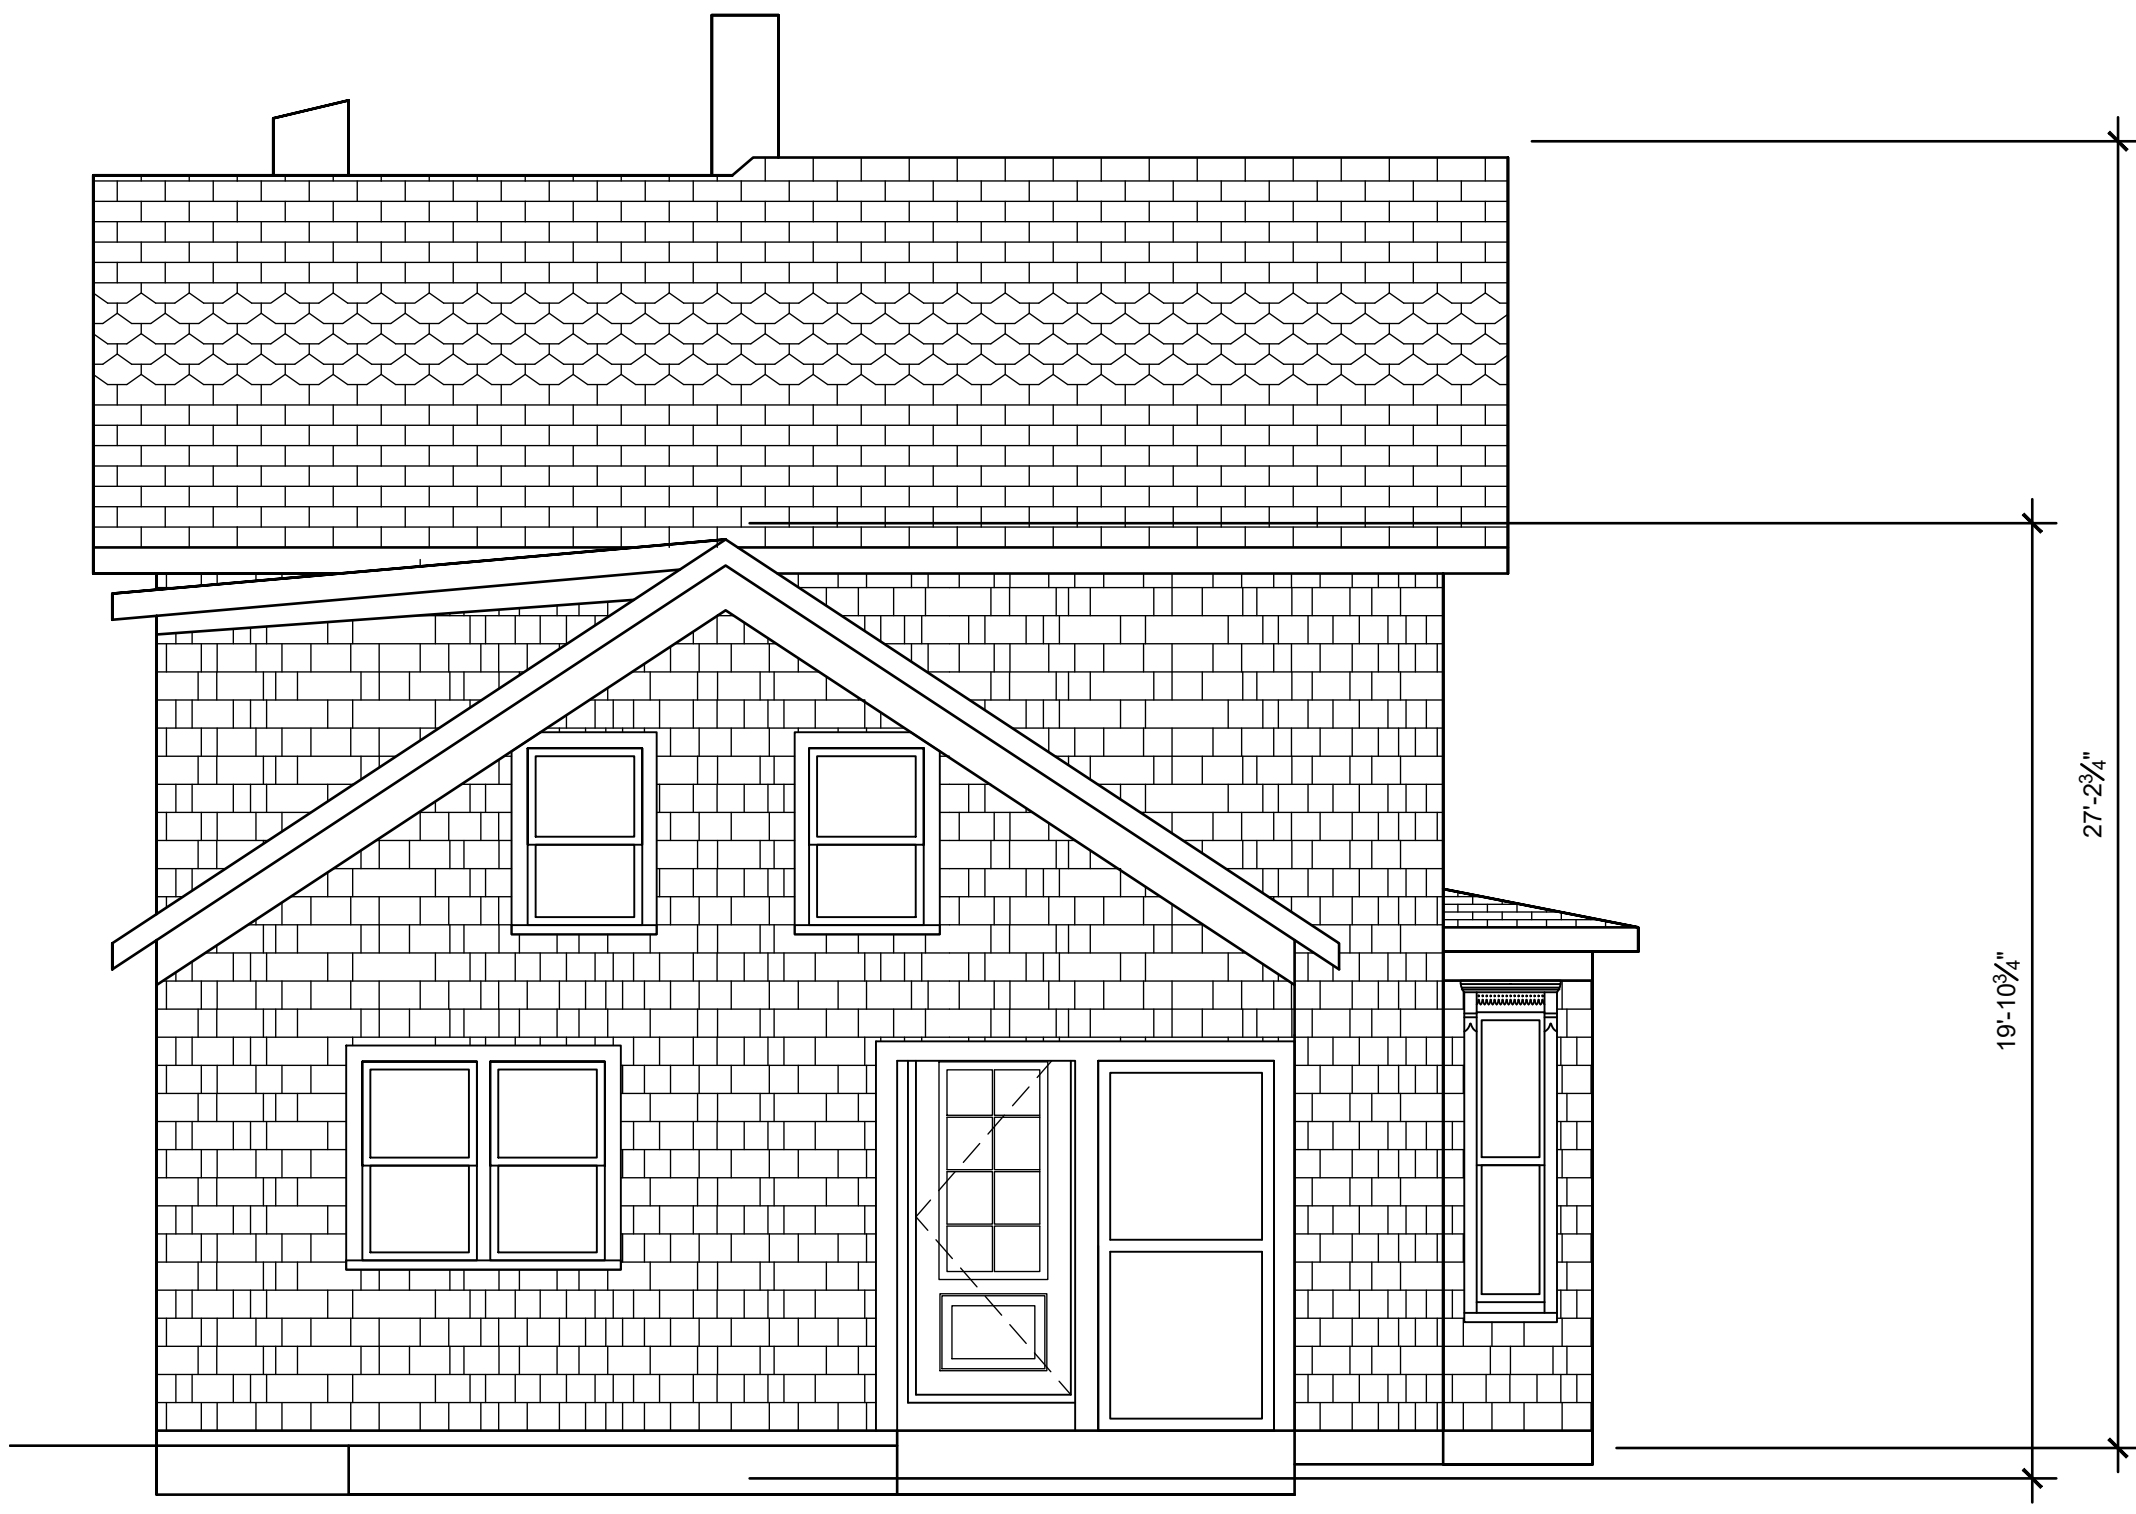

2 EXISTING NORTH ELEVATION
SCALE: 1/4" = 1'-0"

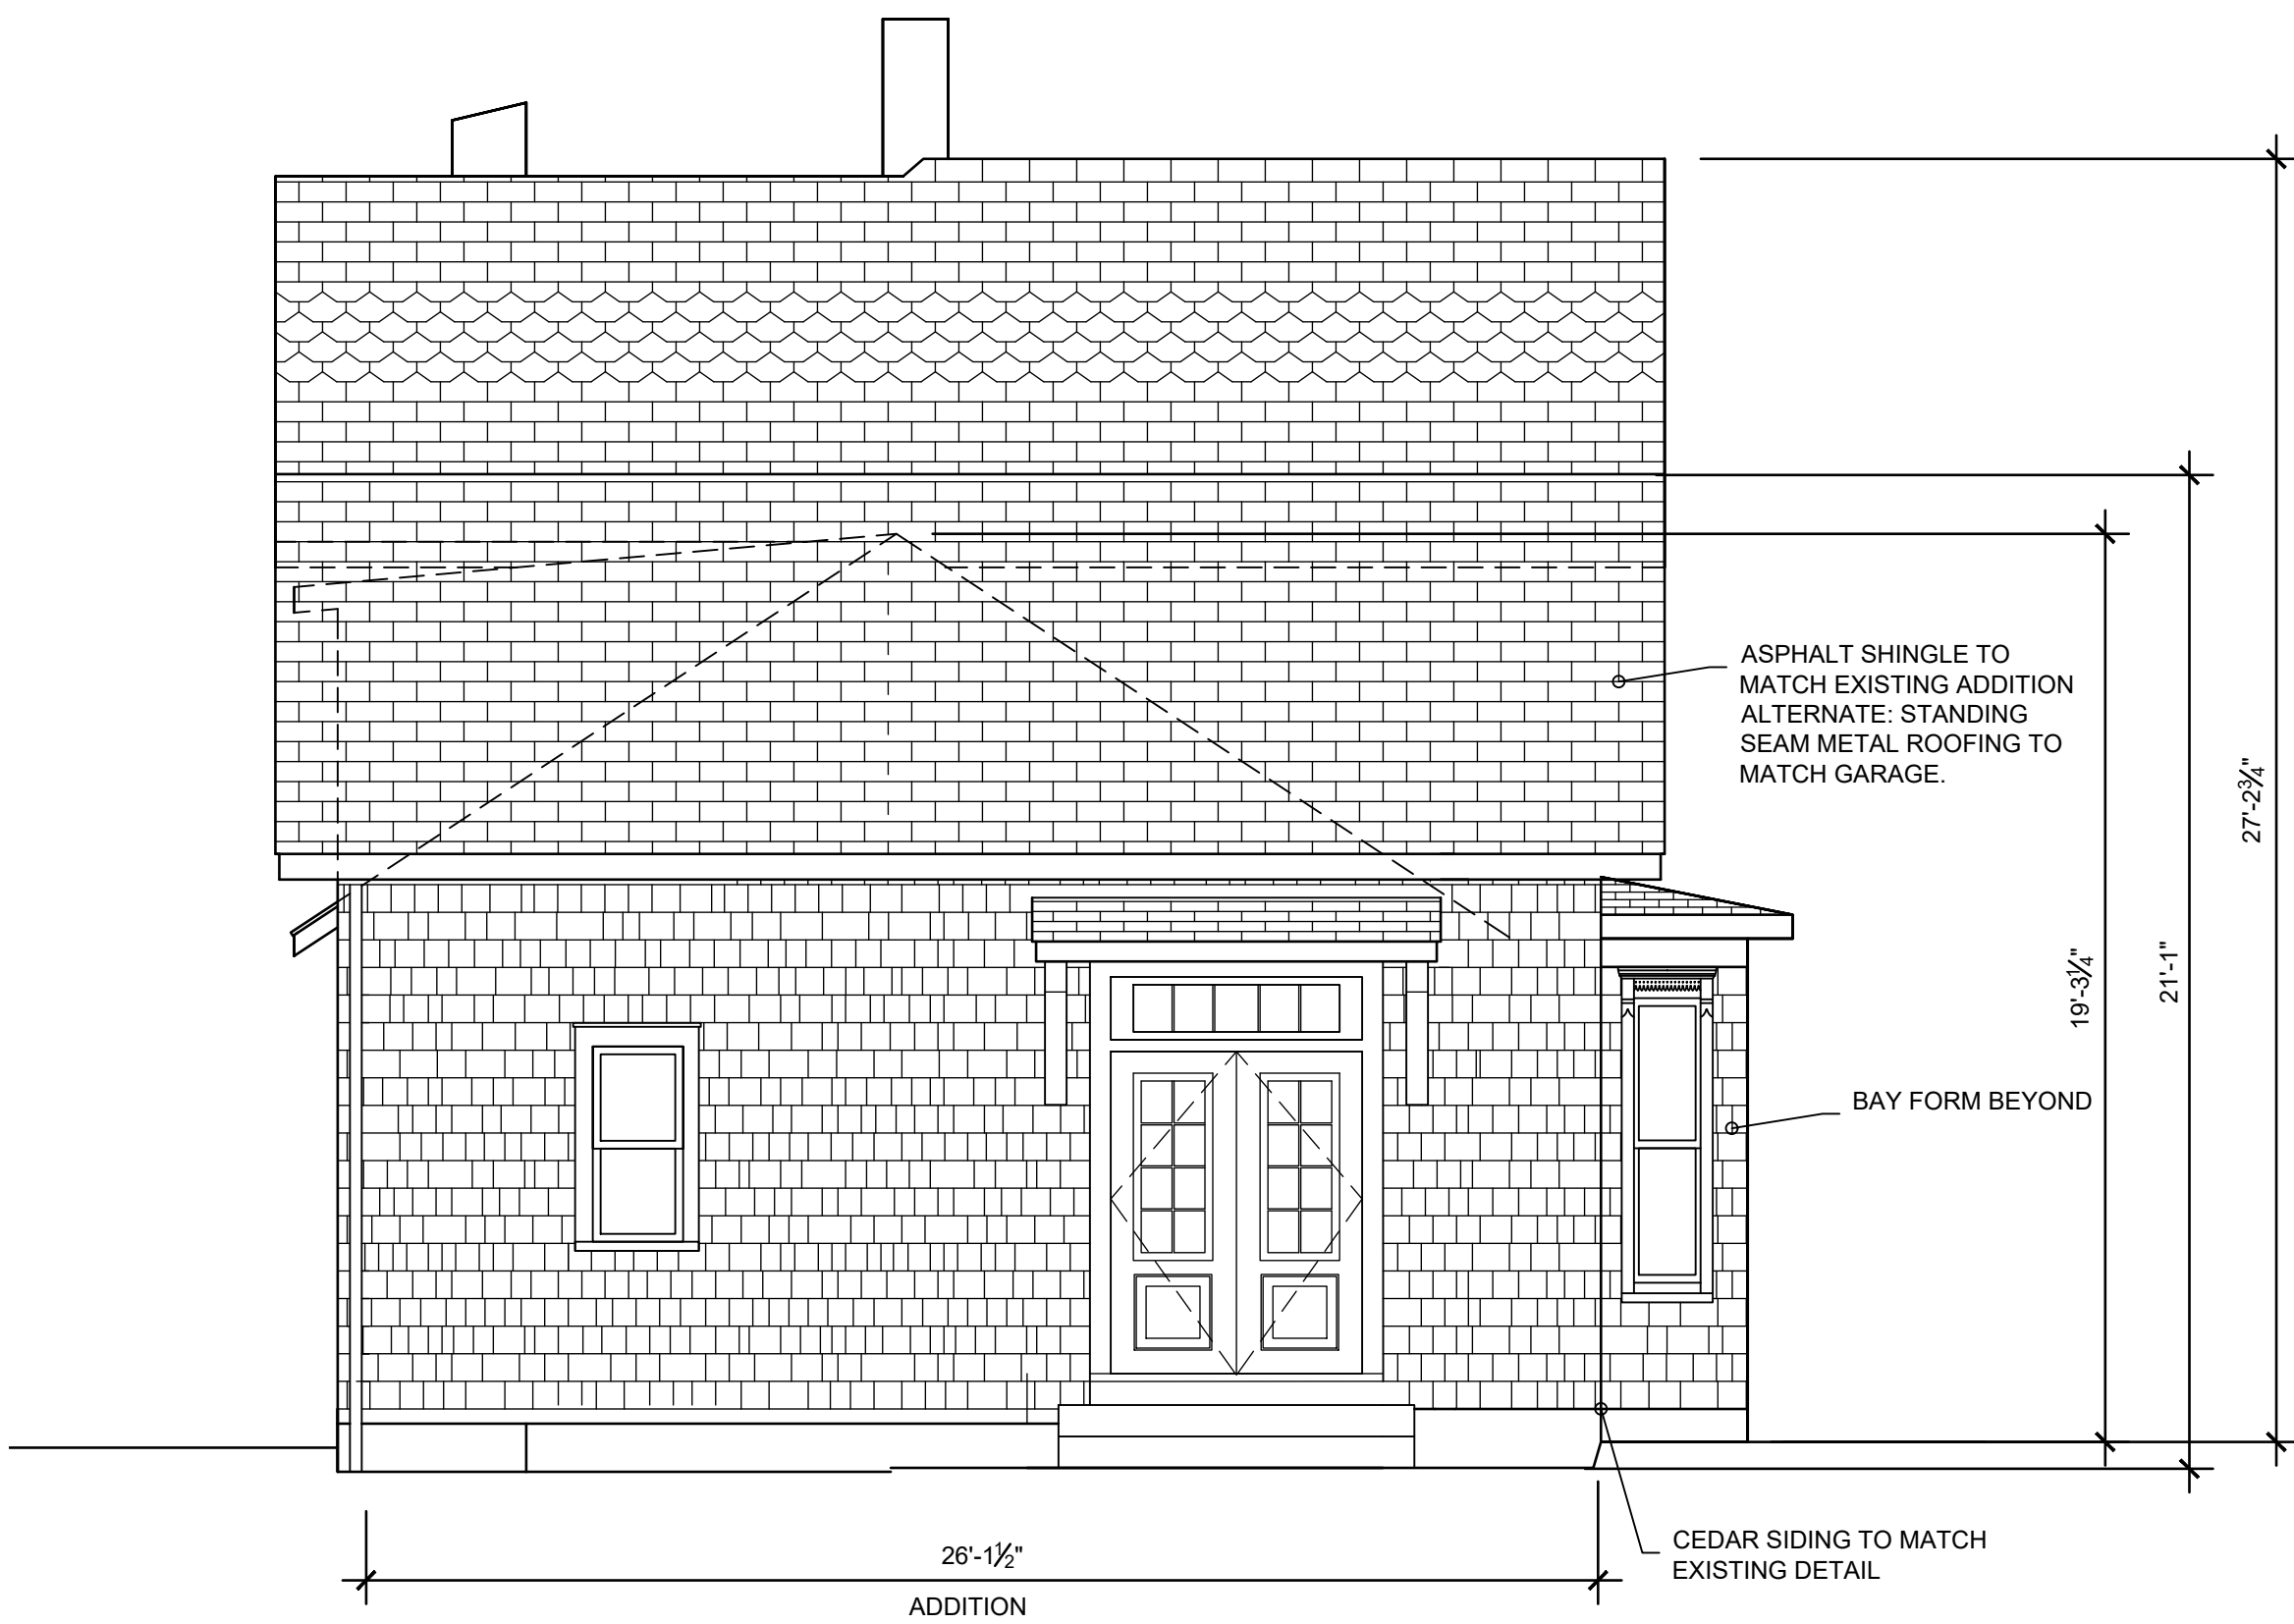

3 PROPOSED NORTH ELEVATION
SCALE: 1/4" = 1'-0"

GENERAL NOTES

1. COMPLY WITH ALL APPLICABLE CODES, ORDINANCES, LAWS, SAFETY ORDERS, AND DIRECTIVES OF THE STATE, COUNTY AND CITY.

2. CONTRACTORS SHALL FIELD VERIFY ALL DIMENSIONS AND EXISTING CONDITIONS.

3. EXTERIOR DIMENSIONS ARE OUTSIDE OF SHEATHING TO EXTERIOR OF SHEATHING TYPICAL UNLESS NOTED OTHERWISE


4. INTERIOR DIMENSIONS ARE FACE OF STUD TYPICAL UNLESS NOTED OTHERWISE

5. FOLLOW MANUFACTURER'S INSTALLATION GUIDES AND WARRANTY REQUIREMENTS IN THE INSTALLATION OF ALL PRODUCTS

6.

JONATHAN
PAUL
FLEMING
ARCHITECT

1570 MEADOWSPRING CIR. NW
UNIONTOWN, OHIO 44685
330.802.8614
WWW.JONATHANPAULFLEMINGARCHITECT.COM

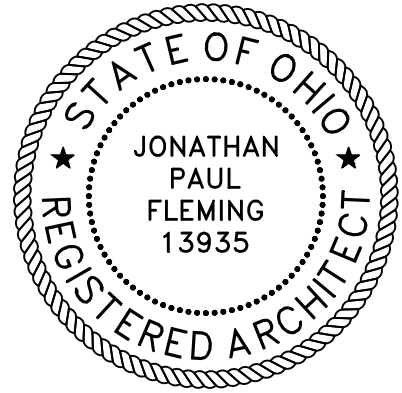

EXPIRES: 12/31/25

DEMING RESIDENCE
ADDITION AND ALTERATIONS

85 DIVISION ST. HUDSON, OHIO 44236

DESIGN AND CONSTRUCTION DOCUMENTS
AS INSTRUMENTS OF SERVICE ARE GIVEN IN
CONFIDENCE AND REMAIN THE PROPERTY OF
JONATHAN PAUL FLEMING ARCHITECT. THE
USE OF THIS DESIGN AND THESE
CONSTRUCTION DOCUMENTS FOR PURPOSES
OTHER THAN THE SPECIFIC PROJECT HEREIN
IS STRICTLY PROHIBITED WITHOUT THE
EXPRESS WRITTEN CONSENT OF JONATHAN
PAUL FLEMING, ARCHITECT.

COPYRIGHT JONATHAN PAUL FLEMING ARCHITECT

ISSUE #1 03.31.25

ELEVATION



1

EXISTING EAST ELEVATION

SCALE: 1/4" = 1'-0"



2

PROPOSED EAST ELEVATION

SCALE: 1/4" = 1'-0"



PROPOSED EAST ELEVATION
ALTERNATE DOWNSPOUT LOCATION 1
EXISTING DS AND EAVE TO REMAIN




PROPOSED EAST ELEVATION
ALTERNATE DOWNSPOUT LOCATION 2
AND EAVE TO REMAIN

GENERAL NOTES

- 1. COMPLY WITH ALL APPLICABLE CODES, ORDINANCES, LAWS, SAFETY ORDERS, AND DIRECTIVES OF THE STATE, COUNTY AND CITY.
- 2. CONTRACTORS SHALL FIELD VERIFY ALL DIMENSIONS AND EXISTING CONDITIONS.
- 3. EXTERIOR DIMENSIONS ARE OUTSIDE OF SHEATHING TO EXTERIOR OF SHEATHING TYPICAL UNLESS NOTED OTHERWISE
- 4. INTERIOR DIMENSIONS ARE FACE OF STUD TYPICAL UNLESS NOTED OTHERWISE
- 5. FOLLOW MANUFACTURER'S INSTALLATION GUIDES AND WARRANTY REQUIREMENTS IN THE INSTALLATION OF ALL PRODUCTS
- 6.

JONATHAN
PAUL
FLEMING
ARCHITECT
1570 MEADOWSPRING CIR. NW
UNIONTOWN, OHIO 44685
330.802.8614
WWW.JONATHANPAULFLEMINGARCHITECT.COM

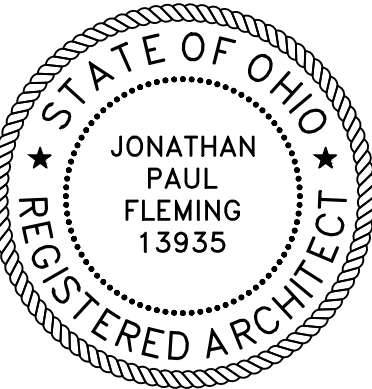

EXPIRES: 12/31/25



1 EXISTING WEST ELEVATION
SCALE: 1/4" = 1'-0"



2 PROPOSED WEST ELEVATION
SCALE: 1/4" = 1'-0"

DEMING RESIDENCE
ADDITION AND ALTERATIONS

85 DIVISION ST. HUDSON, OHIO 44236

DESIGN AND CONSTRUCTION DOCUMENTS
AS INSTRUMENTS OF SERVICE ARE GIVEN IN
CONFIDENCE AND REMAIN THE PROPERTY OF
JONATHAN PAUL FLEMING ARCHITECT. THE
USE OF THIS DESIGN AND THESE
CONSTRUCTION DOCUMENTS FOR PURPOSES
OTHER THAN THE SPECIFIC PROJECT HEREIN
IS STRICTLY PROHIBITED WITHOUT THE
EXPRESS WRITTEN CONSENT OF JONATHAN
PAUL FLEMING, ARCHITECT.

COPYRIGHT JONATHAN PAUL FLEMING ARCHITECT

ISSUE #1 03.31.25

ELEVATION

A2.2

Pella® Reserve™

Traditional Wood & Clad/Wood



Exquisitely designed windows and doors with unparalleled historical detailing.

Double-Hung Interior



Double-Hung Exterior



- **Easy-to-learn Pella Steady Set® interior installation system**

Pella Steady Set Interior Installation System is a revolutionary, award-winning and safer way to install new construction windows.¹ The simple system is the fastest, most labor efficient wood window installation system with uncompromising quality.² Available on select windows.

- **Historical Details**

Our most historically authentic line of wood windows and patio doors. Featuring through-stile construction, deliberate proportions and intricate profiles. Pella Reserve – Traditional products are the ideal choice for historical renovations and traditional building projects.

- **Authentic hardware**

Complement your project with historically authentic spoon-lock window hardware. Our Antiek casement window hardware is inspired by period furniture to deliver authentic traditional style.

- **Architectural interest**

Pella's Integral Light Technology® grille helps capture the look of true-divided-light without sacrificing energy performance. Further your aesthetic with the putty profile, recreated with historically accurate angles to provide meaningful depth and a realistic shadow. Pella Reserve products offer the industry's deepest sash dimension.

- **Virtually unlimited customization**

If you can dream it, we can build it with our most customizable product line. From extra tall to extra wide, Pella can craft unique windows that complement your aesthetic. Custom sizes, grille patterns and designs, finishes, wood types and glass options are available.

- **Tailor-made solutions**

From preliminary drawings to installation, Pella's expert team of architects, engineers, drafters and consultants can work to deliver custom window and door solutions for your project. Partner with Pella to achieve your unique vision without concessions.

- **Intentional innovation**

The award-winning Integrated Rolscreen® retractable screen preserves aesthetics and the view. It is a double- and single-hung screen that appears when you open the window and rolls away, out of sight, when you close it.

- **Durable interiors and extruded aluminum exteriors**

To help save you time on the jobsite, interior finish options are available in a variety of paints and stains, or primed and ready-to-paint. To complement your exterior aesthetic, choose from our carefully curated color palette or define your own custom color for your project.

- **ENERGY STAR® certified³**

Pella wood products offer energy-efficient options that will meet or exceed ENERGY STAR guidelines in all 50 states.

- **Testing beyond requirements**

All wood products and testing are not created equal. Pella raises the bar on industry standard testing and beyond to deliver long-lasting products and reduced callbacks. Every Pella wood window and door passes 5, on average, quality checks before it arrives on the jobsite.

- **Best limited lifetime warranty⁴**

Pella Reserve products are covered by the best limited lifetime warranty in the business for wood windows and patio doors.⁴

Available in these window and patio door styles:



Special shape windows also available.

^{1,2,3,4} See back cover for disclosures.

Product Specifications


Window & Patio Door Styles	Min. Width	Min. Height	Max. Width	Max. Height	Performance Class & Grade	Performance Values			Frame / Install
						U-Factor	SHGC	STC	
Awning	13-¾"	13-¾"	59"	59"	LC30 – CW50	0.25-0.29	0.18-0.47	27-35	Pella Steady Set™; Fold-out Fin, Block Frame, EnduraClad Exterior Trim / Brickmould
Casement	13-¾"	13-¾"	47"	108"	R35-CW50	0.25-0.29	0.18-0.47	27-34	
Fixed Casement	10"	10"	144"	144"	R35-CW50	0.25-0.29	0.18-0.47	27-35	
Double-Hung	14"	24-3⁄8"	48"	96"	CW30-CW50	0.25-0.30	0.19-0.53	28-35	
Precision Fit Double-Hung	13-½"	23-¾"	48"	84"	CW40-CW50	0.25-0.31	0.19-0.53	26-30	Pocket Replacement
Monumental Hung	13-¾"	24"	72"	144"	LC25-CW50	0.25-0.30	0.17-0.47	29-34	Fold-out Fin, Block Frame, EnduraClad Exterior Trim / Brickmould
In-Swing Hinged Patio Door (Single)	18"	36"	48"	119-½"	LC40-LC55	0.25-0.29	0.14-0.40	31-35	
In-Swing Hinged Patio Door (Double)	36"	36"	96"	119-½"	LC40-LC55	0.25-0.29	0.14-0.40	31-35	
Out-Swing Hinged Patio Door (Single)	18"	36"	48"	119-½"	R50-LC70	0.25-0.30	0.14-0.39	30-36	
Out-Swing Hinged Patio Door (Double)	36"	36"	96"	119-½"	R50-LC70	0.25-0.30	0.14-0.39	30-36	
Sliding Patio Door (OX, XO)	60"	74"	120"	120"	R20-LC50	0.26-0.31	0.20-0.51	0.28-0.33	For more info visit PellaADM.com
Sliding Patio Door (OXO)	90"	74"	180"	120"	R20-LC35	0.26-0.31	0.20-0.51	—	
Sliding Patio Door (OXXO)	117"	74"	237"	120"	R20-LC35	0.26-0.31	0.20-0.51	—	
Multi-Slide Patio Door	40-¼"	50-½"	701-⁵⁄₈"	119-½"	R15-LC25³	0.30-0.36	0.15-0.46	31	
Bifold Patio Door	31-¾"	55-½"	312"	119-½"	R15-LC25³	0.26-0.44	0.13-0.45	—	

Window sizes available in 1/8" increments
Special sizes available. For more information regarding performance, visit [pella.com/performance](#). For more information regarding frame and installation types, visit [PellaADM.com](#).


Grilles

Integral Light Technology®


Choose the look of true divided light without sacrificing energy performance.

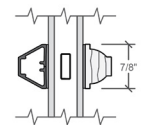

Putty Glaze Exterior with Ogee Interior⁴
7/8", 1-1/4" or 2"

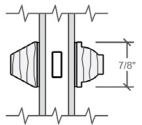


Putty Glaze Exterior with Ogee Interior⁴
7/8", 1-1/4" or 2"

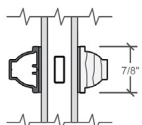

Ogee Exterior with Ogee Interior⁴
7/8", 1-1/4" or 2"

Cross Sections

Cross Sections

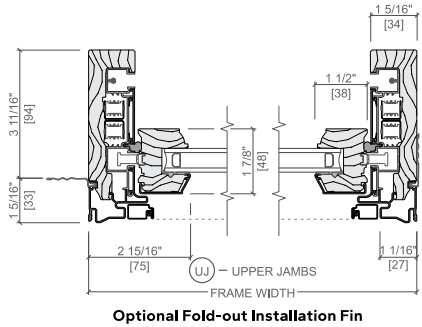

The double-hung cross sections provide visual reference to the historic putty exterior profile and traditional, beveled Ogee interior that add architectural interest to your project.

³, ⁴ See back cover for disclosures.

Window Hardware

Classic Collection

Get a timeless look with authentic styles in classic finishes.



Fold-away Crank
Antiek



Spoon-Style Lock

Finishes:




Champagne



White



Brown

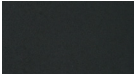

Matte Black



Oil-Rubbed Bronze



Satin Nickel



Satin Brass

Rustic Collection

Create a distinct and charming look with distressed finishes.



Fold-away Crank
Antiek



Spoon-Style Lock

Finishes:



Distressed Bronze



Distressed Nickel

Essential Collection

Select from popular designs and finishes to suit every style.



Fold-away Crank



Cam-Action Lock

Finishes:




Champagne



White




Brown

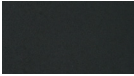

Matte Black



Oil-Rubbed Bronze

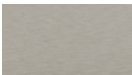

Satin Nickel



Satin Brass

Patio Door Hardware

Classic Collection

Choose timeless pieces, created in collaboration with Baldwin® Hardware, for a look that will never go out of style.

BALDWIN®



Hinged & Bifold Patio Door Handle
Virago




Sliding & Multi-Slide Patio Door Handle
Ambrose



Multi-Slide Patio Door Handle⁵, ⁶

Finishes:

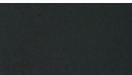

Matte Black



Oil-Rubbed Bronze



Satin Nickel



Satin Brass

Essential Collection

Elevate your style and transform a home with elegant selections.



Hinged & Bifold Patio Door Handle
Standard



Sliding Patio Door Handle
Standard




Multi-Slide Patio Door Handle⁵, ⁶

Finishes:




Champagne

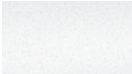

White



Brown

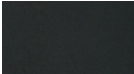

Matte Black



Oil-Rubbed Bronze



Satin Nickel



Satin Brass

Additional hardware collections available. Visit [PellaADM.com](#) for more information.

⁵, ⁶ See back cover for disclosures.

Colors

Wood Types

Choose the wood species that best complements your project's interior.

Custom solutions:

Pine

Douglas Fir

Mahogany

White Oak

Red Oak

Cherry

Maple

Prefinished Pine Interior Colors

Custom interior finishes, unfinished or primed and ready-to-paint are also available.

White

Bright White

Linen White

Natural Stain

Golden Oak Stain

Early American Stain

Provincial Stain

Dark Mahogany Stain

Charcoal Stain

Black Stain

Extruded Aluminum-Clad Exterior Colors

Our low-maintenance EnduraClad® exterior finish resists fading. Take durability one step further with EnduraClad Plus which also resists chalking and corrosion.⁷

Black

White

Brown

Fossil

Iron Ore

Portobello

Putty

Almond

Classic White

Brick Red

Hartford Green

Pearl Gray

Soft Linen

Satin Steel

Matte Gray

Wolf Gray

Spice Red

Sage

Frost Blue

Blue Ash

Custom colors are also available.

Screens

Rolscreen®

Rolscreen soft-closing retractable screens roll out of sight when not in use. Available on casement windows.

Integrated Rolscreen®

A concealed retractable screen that moves seamlessly with the sash of a single- or double-hung window — appearing when you open the window and rolling out of sight when you close it.

TuffScreen® by Phifer®

The TuffScreen® is 2.5x stronger than a standard screen.⁸ It is tear, puncture and damage resistant, standing up to pets, children and harsh weather. Available on sliding patio doors.

*All trademarks are property of their respective owners

Flat

InView™ screens are clearer than conventional screens and come standard.

Lifetime Warranty

The Best Limited Lifetime Warranty in the Industry

We know your reputation matters and you stake your reputation on quality, dependable products. That's why we have the best limited lifetime warranty in the industry for wood windows and patio doors.²

¹ Some Pella products may not meet ENERGY STAR® guidelines in Canada. For more information, contact your local Pella sales representative or go to energystar.gc.ca.

² Based on comparing written limited warranties of leading national wood window and wood patio door brands. See written limited warranty for details, including exceptions and limitations, at pella.com/warranty or contact Pella Customer Service.

³ Ratings are contingent on product configurations.

⁴ Color-matched to your product's interior and exterior color. Offering may vary by product type. See Pella sales representative for details.

⁵ Flush multi-slide handle is a Pella exclusive design.

⁶ Flush multi-slide handle is not available in Champagne.

⁷ EnduraClad Plus protective finish is not available with all colors. See your local Pella sales representative for availability.

⁸ Based on the composite results of a 5-panel strength analysis comparing TuffScreen and standard screening.



SUPREME[®]

Shingles | Tejas



Desert Tan¹



TOTAL PROTECTION. TOTAL CONFIDENCE.[®]
PROTECCIÓN TOTAL. CONFIANZA TOTAL.[™]



SEE CHART AND MAP FOR COLOR AVAILABILITY

CONSULTE LA TABLA Y EL MAPA PARA CONOCER LA DISPONIBILIDAD DE COLORES



Autumn Brown¹



Brownwood¹



Desert Tan¹



Driftwood¹



Estate Gray¹



Onyx Black¹



Shasta White¹




Teak¹

		2	3	6	8	10
Autumn Brown ¹		●	●	●		●
Brownwood ¹					●	●
Desert Tan ¹		●	●	●	●	●
Driftwood ¹		●	●	●	●	●
Estate Gray ¹		●	●	●	●	●
Onyx Black ¹		●	●	●	●	●
Shasta White ¹						●
Teak ¹						●

REGIONAL COLOR AVAILABILITY MAP

MAPA REGIONAL DE DISPONIBILIDAD DE COLORES

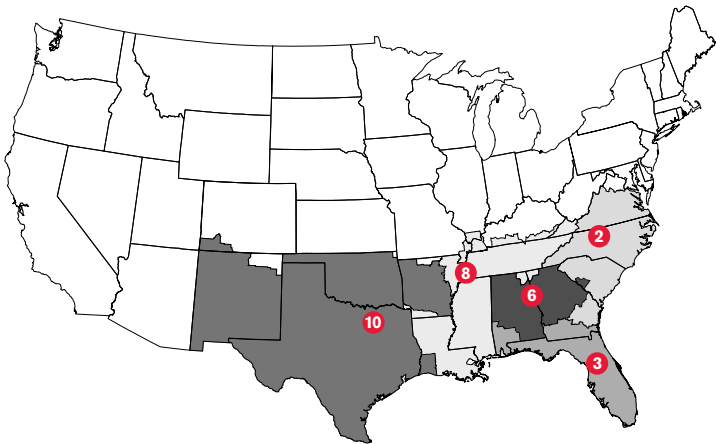

COLOR DISCLAIMER

As color experts, we know getting the shingle color right is a big part of any roofing purchase. Due to printing color variations, in addition to viewing shingle literature, we suggest you request an actual shingle sample to see how it will appear on your home and with your home's exterior elements in various natural lighting conditions. Lastly, we recommend you verify your color choice by seeing it installed on an actual home; your roofing contractor or supplier can provide a sample and may be able to direct you to a local installation.

DESCARGO DE RESPONSABILIDAD SOBRE LOS COLORES

En tanto que especialistas en color, sabemos que obtener el color de teja perfecto es una parte importante en toda compra de techos. Debido a las variaciones en los colores impresos, además de mirar folletos de tejas, le sugerimos que solicite una muestra de la teja para ver como se verá en su hogar y con los elementos externos de la vivienda bajo distintas condiciones de luz natural. Finalmente, le recomendamos que para verificar su elección de colores, vea cómo lucen las tejas ya instaladas en una vivienda; su contratista de techos o su proveedor le pueden dar una muestra e incluso indicarle dónde ver un techo ya instalado.



TOTAL PROTECTION SIMPLIFIED®

It takes more than just shingles to protect a home. It takes an integrated system of components and layers designed to perform in three critical areas. The Owens Corning® Total Protection Roofing System® gives you the assurance that all of your Owens Corning roofing components are working together to help increase the performance of your roof.

PROTECCIÓN TOTAL SIMPLIFICADA®

Se necesita más que simplemente tejas para proteger su vivienda. Se necesita un sistema integral de componentes y capas diseñadas para desempeñarse en tres áreas críticas. El Total Protection Roofing System® de Owens Corning® le garantiza que todos sus componentes para cubiertas de Owens Corning funcionan en conjunto para mejorar el desempeño de su techo.



Helps create a waterproof barrier

Ayuda a crear una barrera impermeable



Helps protect against nature's elements

Protege contra los elementos climáticos



For balanced attic ventilation

Para una ventilación equilibrada del ático

Hip & Ridge shingles
Tejas de limatesa y cumbrera



Laminate shingles
Tejas laminadas



Starter shingles
Tejas de arranque



Exhaust vents
Salidas de aire



Intake vents®
Entradas de aire®



Self-adhered ice & water barrier
Barrera autoadhesiva contra el hielo y el agua



Synthetic underlayment
Membrana impermeabilizante sintética



+ COMFORT. CONFORT.

Add comfort and energy performance
Más confort y desempeño energético

PINK® Fiberglas™ blown-in attic insulation
Aislamiento para áticos PINK® Fiberglas™ aplicado por impulsión

® For intake ventilation, use approved Owens Corning® Vent Sure® InFlow ventilation or soffit ventilation. Do not use both intake ventilation options in one roofing application. See install instructions for more details.

® Para la ventilación de entrada, utilice la ventilación aprobada por Owens Corning® Vent Sure® InFlow o ventilación de sofito. No utilice ambas opciones de ventilación de entrada en una misma aplicación para techos. Consulte las instrucciones de instalación para obtener más detalles.

Supreme® Shingles

Supreme® three-tab shingles—a smart choice when you need to balance curb appeal, weather resistance and value. Supreme shingles come with a 25-Year Limited Warranty*, 60-MPH Wind Resistance Limited Warranty*, and Class A UL Fire Resistance—the industry’s highest. StreakGuard® Protection with a 10-year Algae Resistance Limited Warranty*³ is also available on a regional basis. Visit [owenscorning.com/roofing](https://www.owenscorning.com/roofing) to learn more.

Product Attributes

Warranty Length*	25-Year Limited
Wind Resistance Limited Warranty*	60-MPH
Algae Resistance Limited Warranty*	10 Years
TRU PROtection® Non-Prorated Limited Warranty* Period	5 Years

Product Specifications

Size	12" x 36"
Application Exposure	5"
Shingles per Bundle	Not less than 26
Average Shingle Count per 3 Bundles	80
Average Coverage per 3 Bundles	100 sq. ft.

Applicable Standards and Codes

ASTM D3462
ASTM D228
ASTM D3018 (Type 1)
ICC-ES AC438#
ASTM D3161 (Class F Wind Resistance)
ASTM D7158 (Class H Wind Resistance)
ASTM E108/UL 790 (Class A Fire Resistance)
PRI ER 1378E01
Florida Product Approval†
Miami-Dade County Product Approval ²

Tejas Supreme®

Tejas Supreme® de tres lengüetas: una opción inteligente cuando busca un equilibrio entre atractivo exterior, resistencia a la intemperie y buen precio. Las tejas Supreme vienen con garantía limitada de 25 años*, garantía limitada de resistencia al viento de hasta 60 mph* y resistencia al fuego clase A UL, la más alta de la industria. La protección StreakGuard®, con una garantía limitada de resistencia a las algas de 10 años³ también está disponible según la región. Visite [owenscorning.com/roofing](https://www.owenscorning.com/roofing) si desea obtener más información.

Atributos del producto

Duración de la garantía*	Limitada de 25 años
Garantía limitada de resistencia a vientos*	60 MPH
Garantía limitada de resistencia a las algas*	10 años
Periodo de garantía limitada no prorrateada TRU PROtection**	5 años

Especificaciones del producto

Tamaño	12" x 36"
Exposición de la aplicación	5"
Tejas por paquete	No menos de 26
Tejas en promedio por cada 3 paquetes	80
Cobertura promedio por 3 paquetes	100 pies ²

Normas y códigos aplicables

ASTM D3462
ASTM D228
ASTM D3018 (tipo 1)
ICC-ES AC438#
ASTM D3161 (resistencia al viento clase F)
ASTM D7158 (resistencia al viento clase H)
ASTM E108/UL 790 (resistencia al fuego clase A)
PRI ER 1378E01
Aprobación de productos de Florida†
Aprobación de productos del condado de Miami-Dade ²

* See actual warranty for complete details, limitations and requirements.

International Code Council Evaluation Services Acceptance Criteria for Alternative Asphalt Shingles.

‡ Applicable only in Service Area 3 (see map).

^ Excludes non-Owens Corning® roofing products such as flashing, fasteners, pipe boots and wood decking.

1 See Color Disclaimer Information on page 2 for additional details.

2 Applies for all areas that recognize a Miami-Dade Notice of Acceptance (NOA).

3 Shingles are algae resistant to help control growth of algae and discoloration.

* Consulte la garantía para conocer los detalles, las limitaciones y los requisitos.

Criterios de aceptación de los servicios de evaluación del Consejo de Código Internacional para tejas de asfalto alternativo.

‡ Aplicable solo en el área de servicio 3 (consulte el mapa).

^ No incluye productos de techado que no sean de Owens Corning®, como tapajuntas, sujetadores, fundas de tuberías y terrazas de madera.

1 Consulte la sección Información de exención de responsabilidad de color en la página 2 para obtener más detalles.

2 Se aplica a todas las áreas que reconocen un aviso de aceptación (Notice of Acceptance, NOA) de Miami-Dade.

3 Las tejas son resistentes a las algas para ayudar a controlar el crecimiento de las algas y la decoloración.



OWENS CORNING ROOFING AND ASPHALT, LLC
ONE OWENS CORNING PARKWAY
TOLEDO, OH 43659 USA
1-800-GET-PINK® | 1-800-438-7465
www.owenscorning.com/roofing

Pub. No. 10013324-O. Printed in U.S.A. December 2024.
THE PINK PANTHER™ & © 1964–2024 Metro-Goldwyn-Mayer Studios Inc.
All Rights Reserved. The color PINK is a registered trademark of Owens Corning.
© 2024 Owens Corning. All Rights Reserved.

(Atlanta, Irving, Jacksonville, Memphis, Savannah)

Publicación N.º 10013324-O. Impreso en los EE.UU. Diciembre de 2024.
THE PINK PANTHER™ & © 1964–2024 Metro-Goldwyn-Mayer Studios Inc.
Todos los derechos reservados. El color PINK es una marca comercial registrada de Owens Corning. © 2024 Owens Corning. Todos los derechos reservados.

(Atlanta, Brookville, Denver, Irving, Jacksonville, Kearny, Medina, Memphis, Minneapolis, Savannah, Summit)



*XT25, shown in
Weathered Wood*

XT™ 25

Traditional Shingles

When it comes to weathering the elements, XT 25 is quite simply at the top of its class. Built on a super tough fiberglass base, the shingle provides exceptional resistance to blow-off and tearing and has a 10-year **StreakFighter®** warranty. For just a bit more money than an ordinary shingle, XT 25 gives you a whole lot more.

- **25-year** limited transferable warranty against manufacturing defects
- **10-year** **StreakFighter®** algae-resistance warranty
- **5-year SureStart™ protection**
Includes materials and labor costs
- **5-year warranty** against winds up to 60 mph

See warranty for specific details and limitations.

XT 25 COLOR PALETTE



Moiré Black



Nickel Gray



Timber Blend




Weathered Wood



Scan code for
more information

NOTE: Due to limitations of printing reproduction, CertainTeed can not guarantee the identical match of the actual product color to the graphic representations throughout this publication.

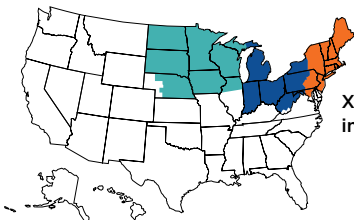

XT 25 available
in areas shown



CertainTeed
Ceilings • Gypsum • Insulation • Roofing • Siding • Trim
20 Moores Road, Malvern, PA 19355 | 800-233-8990 | certainteed.com
©03/25 CertainTeed, Printed in the USA, Code No. 00-04-564-US-EN

