


BRIDGET GRACE ADAMS TIPTON
EXP. 12/31/26
LIC # 2319051

PROJECT DATE
08/17/26

REVISIONS

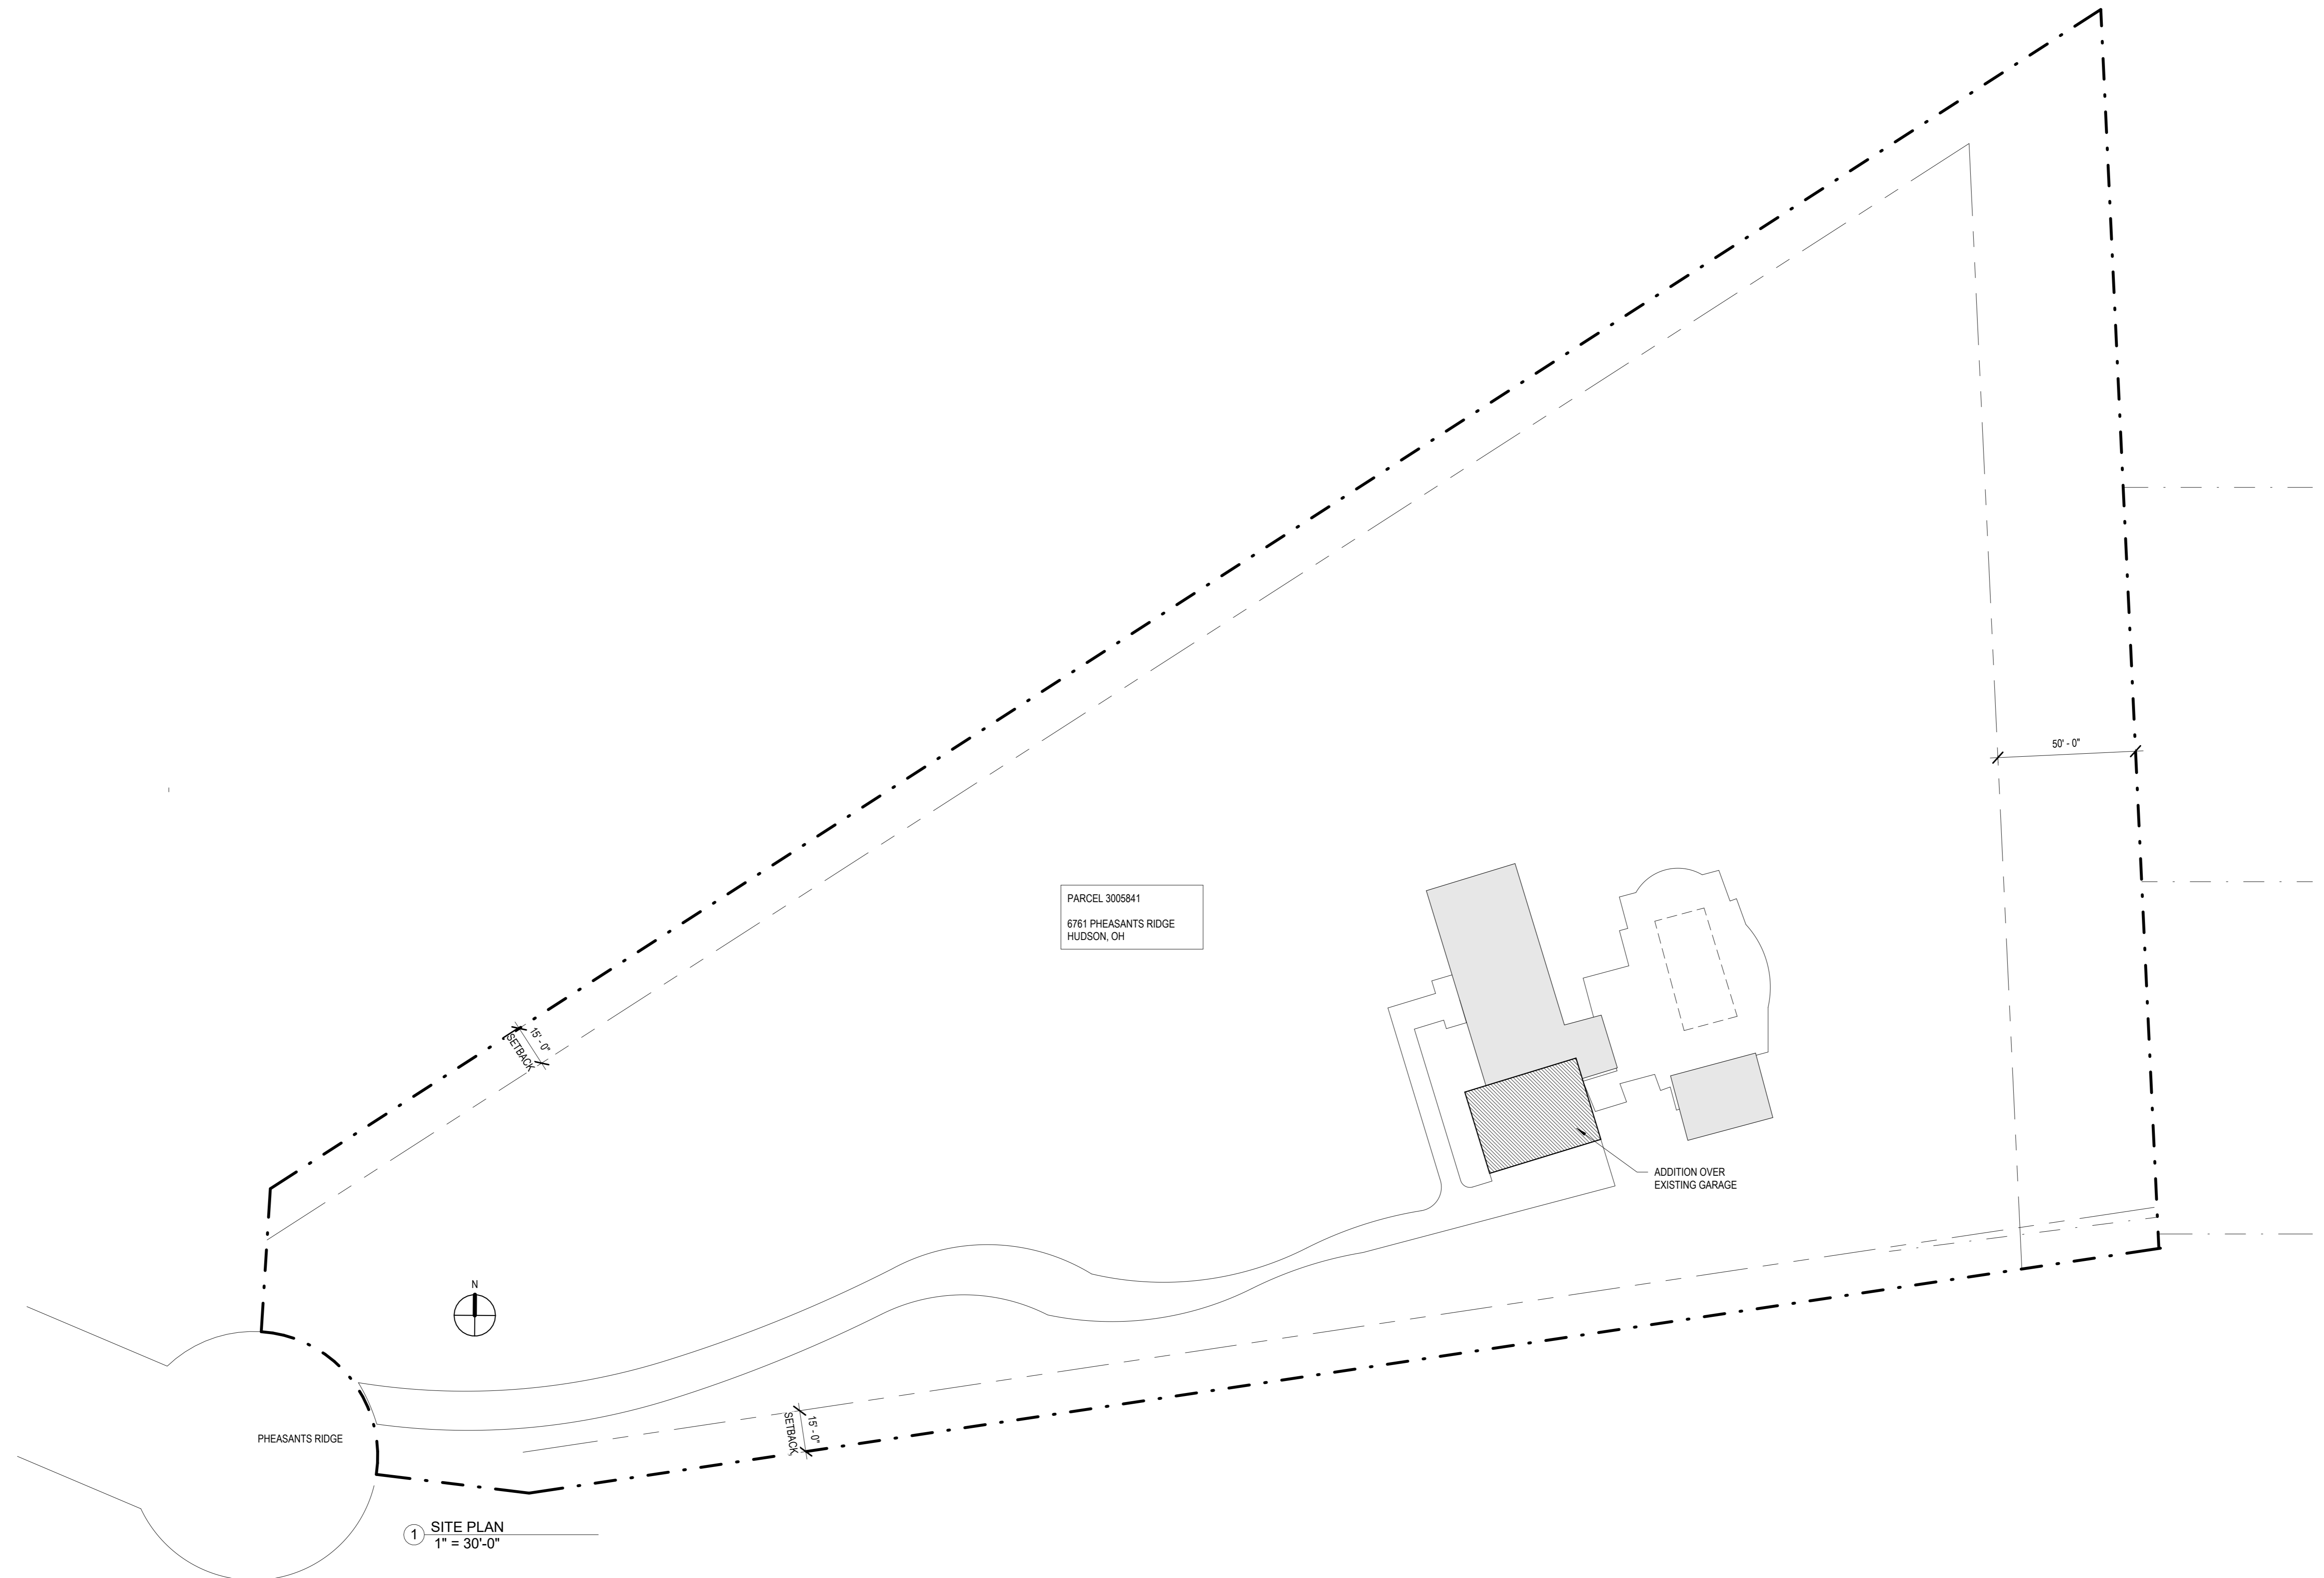


① SITE PLAN
1" = 30'-0"

SWIDARSKI RESIDENCE
6761 PHEASANTS RIDGE
HUDSON, OH

INLAY

BRIDGET TIPTON
BRIDGET@STUDIOINLAY.COM | 724-622-6188
310 PARK AVE, KENT, OHIO 44240


CONTENTS
PROPOSED SITE PLAN

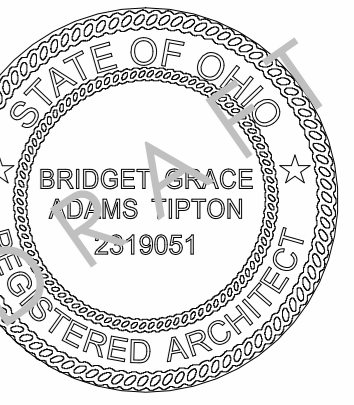


BRIDGET GRACE ADAMS TIPTON
EXP: 12/31/26
LIC # 2319051

PROJECT DATE
08/15/26


REVISIONS

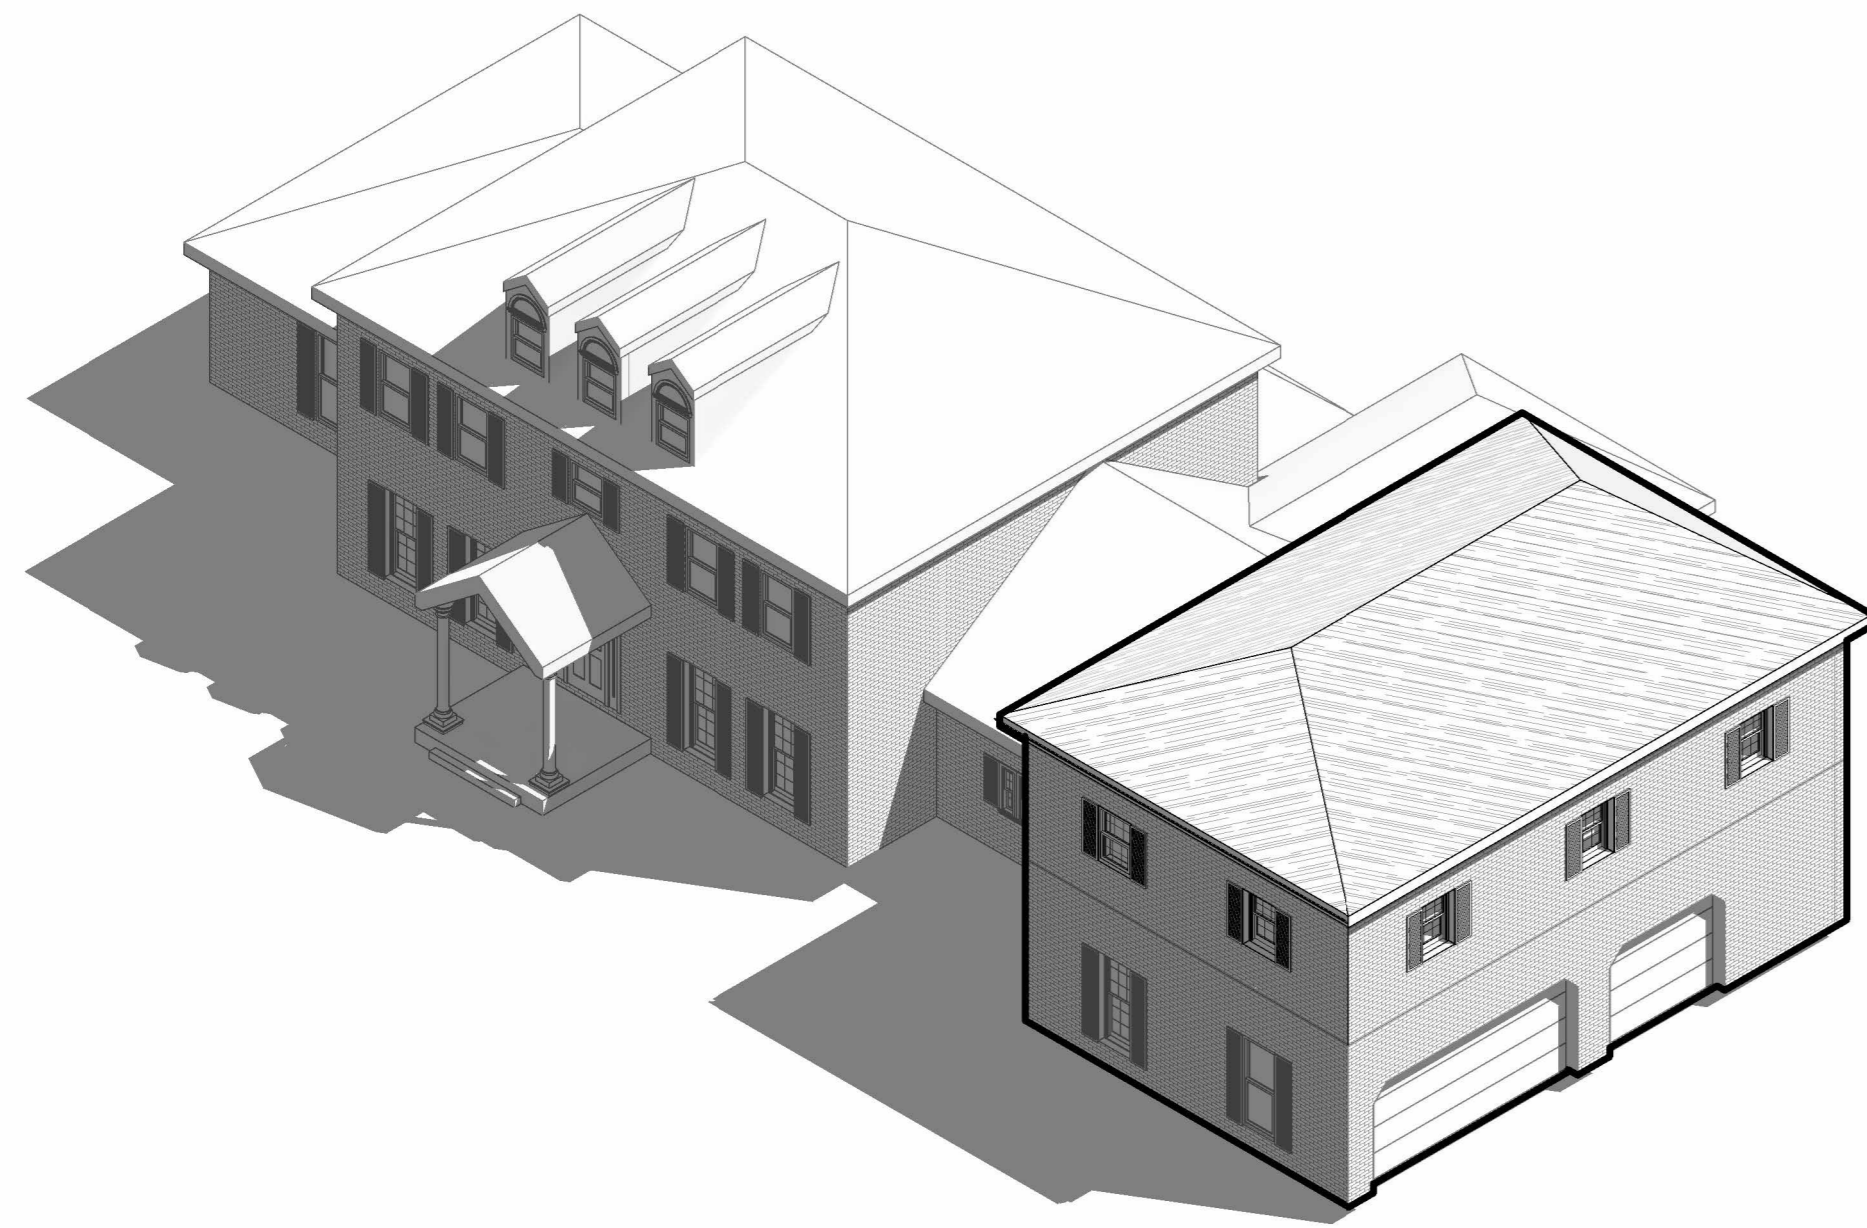


5 3D OF ADDITION

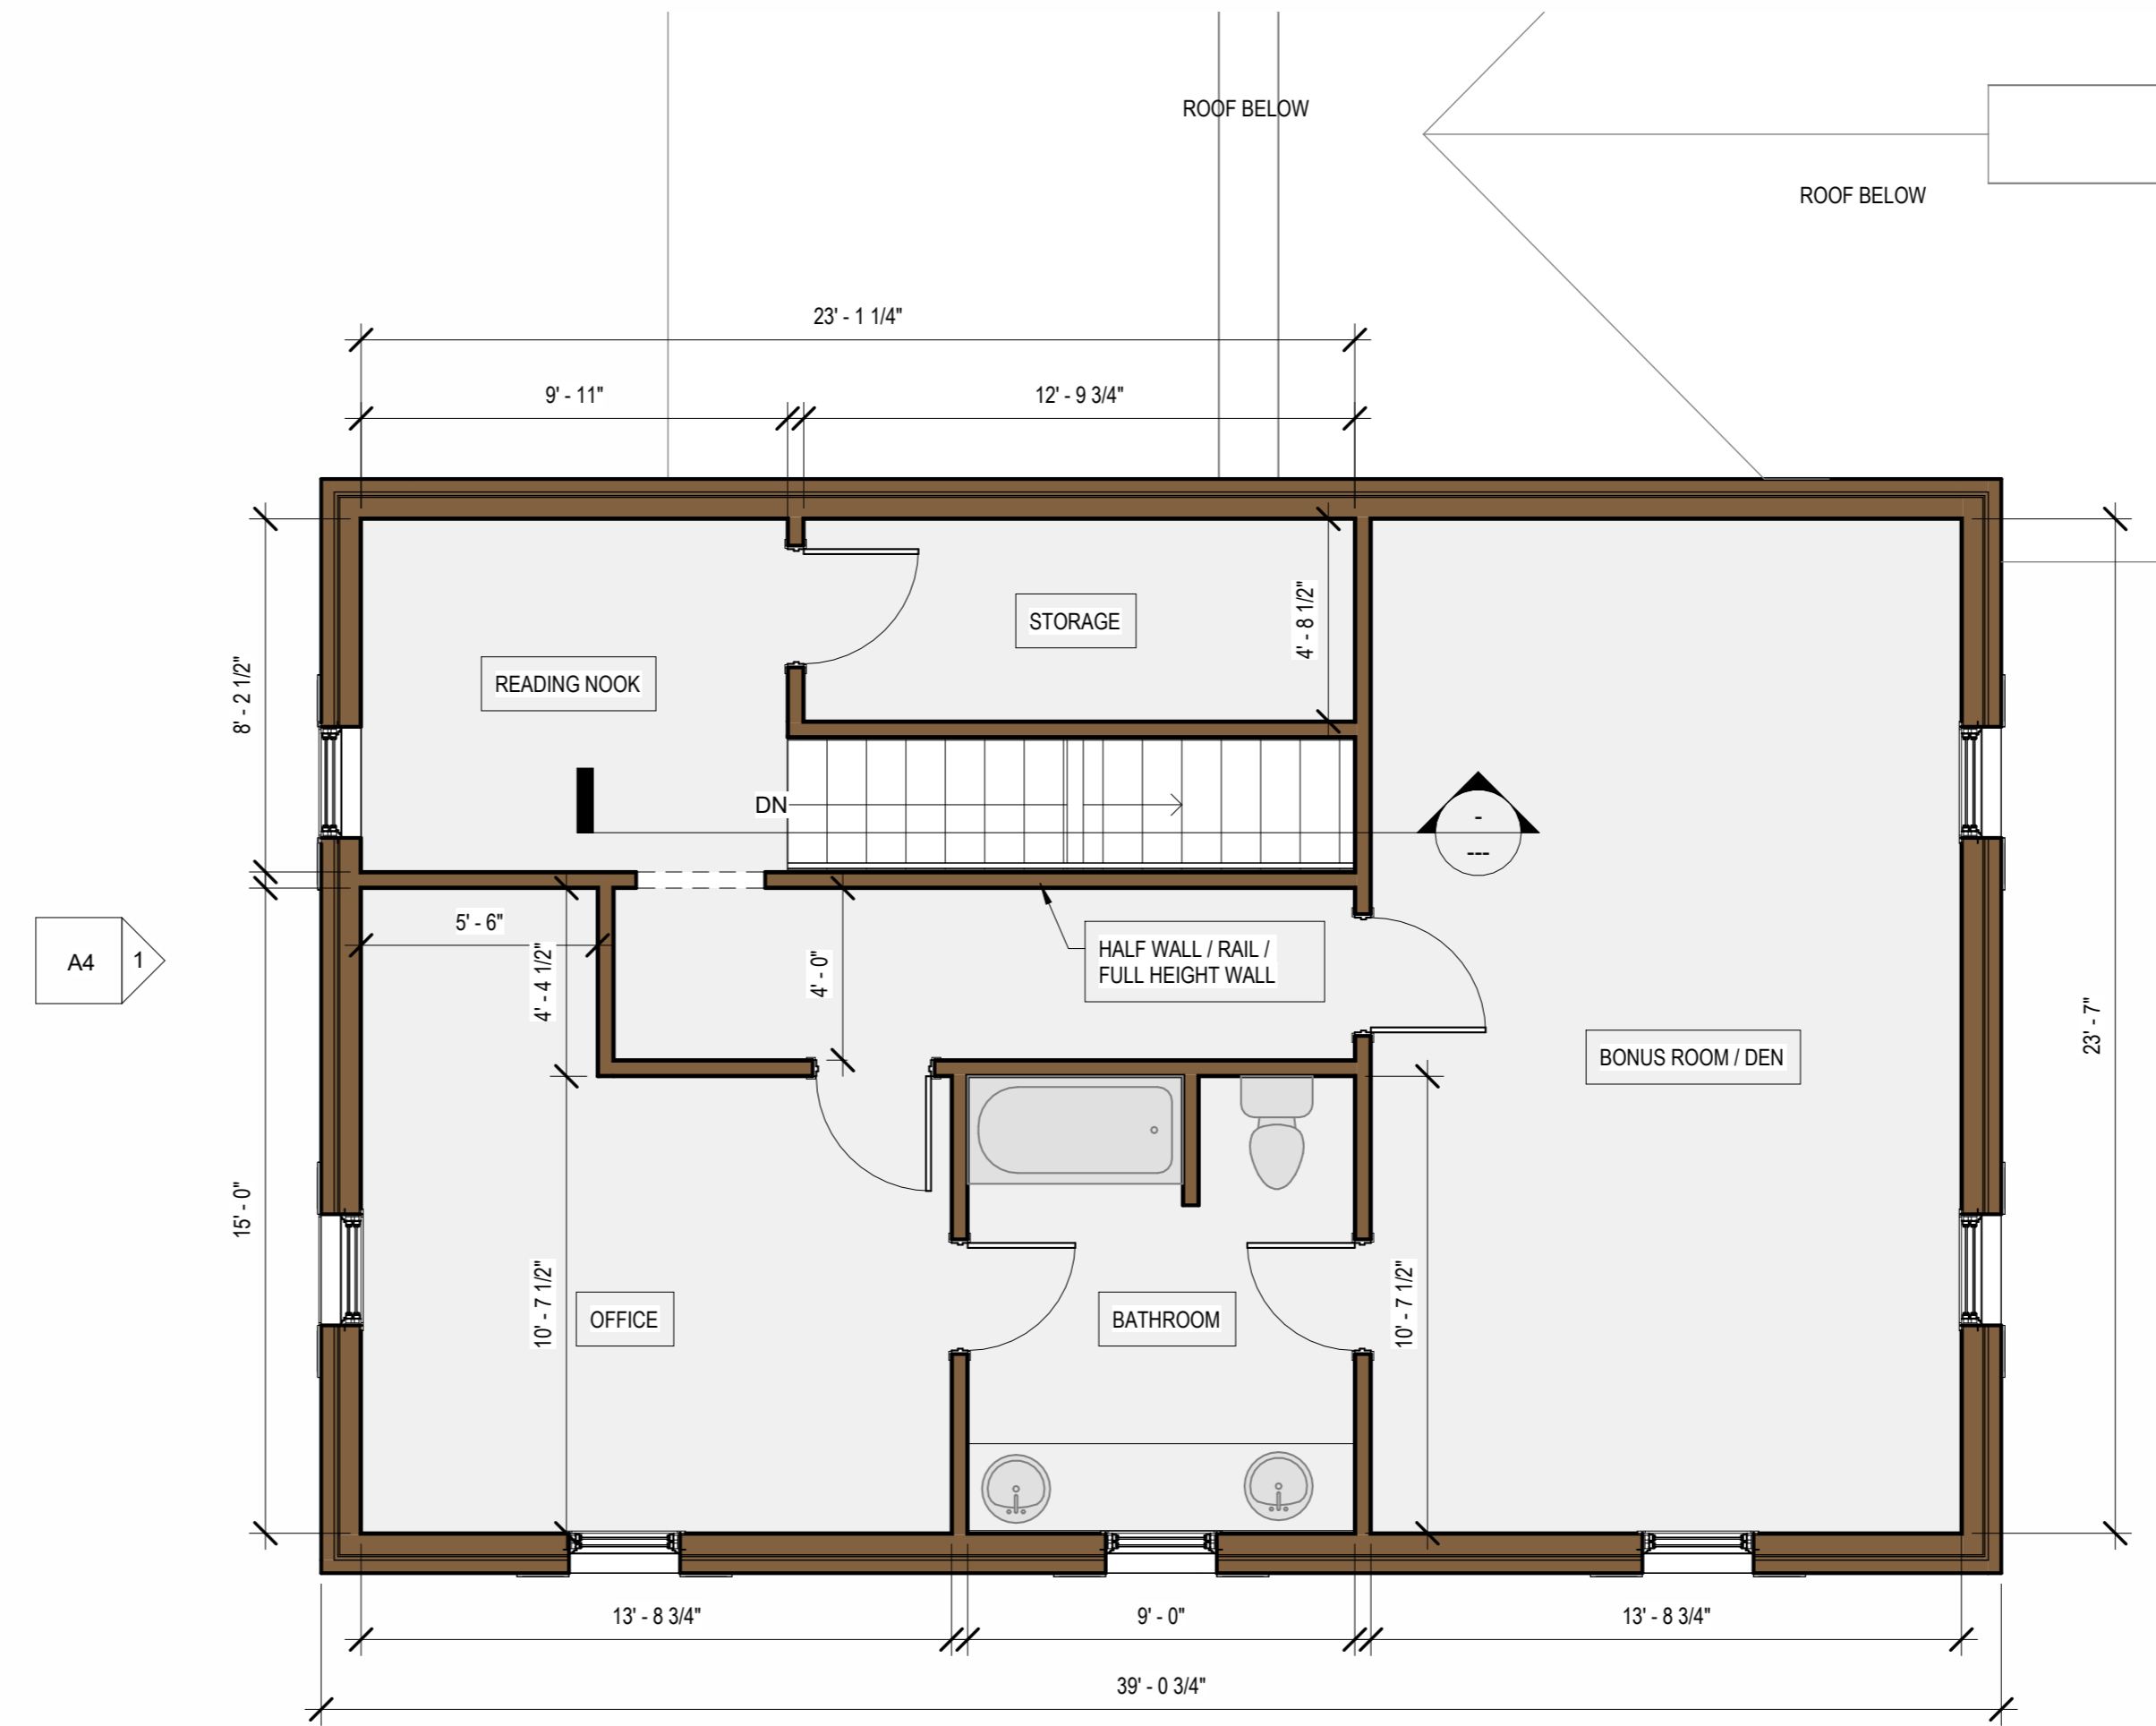


2 SECOND FLOOR - NEW WORK
1/4" = 1'-0"

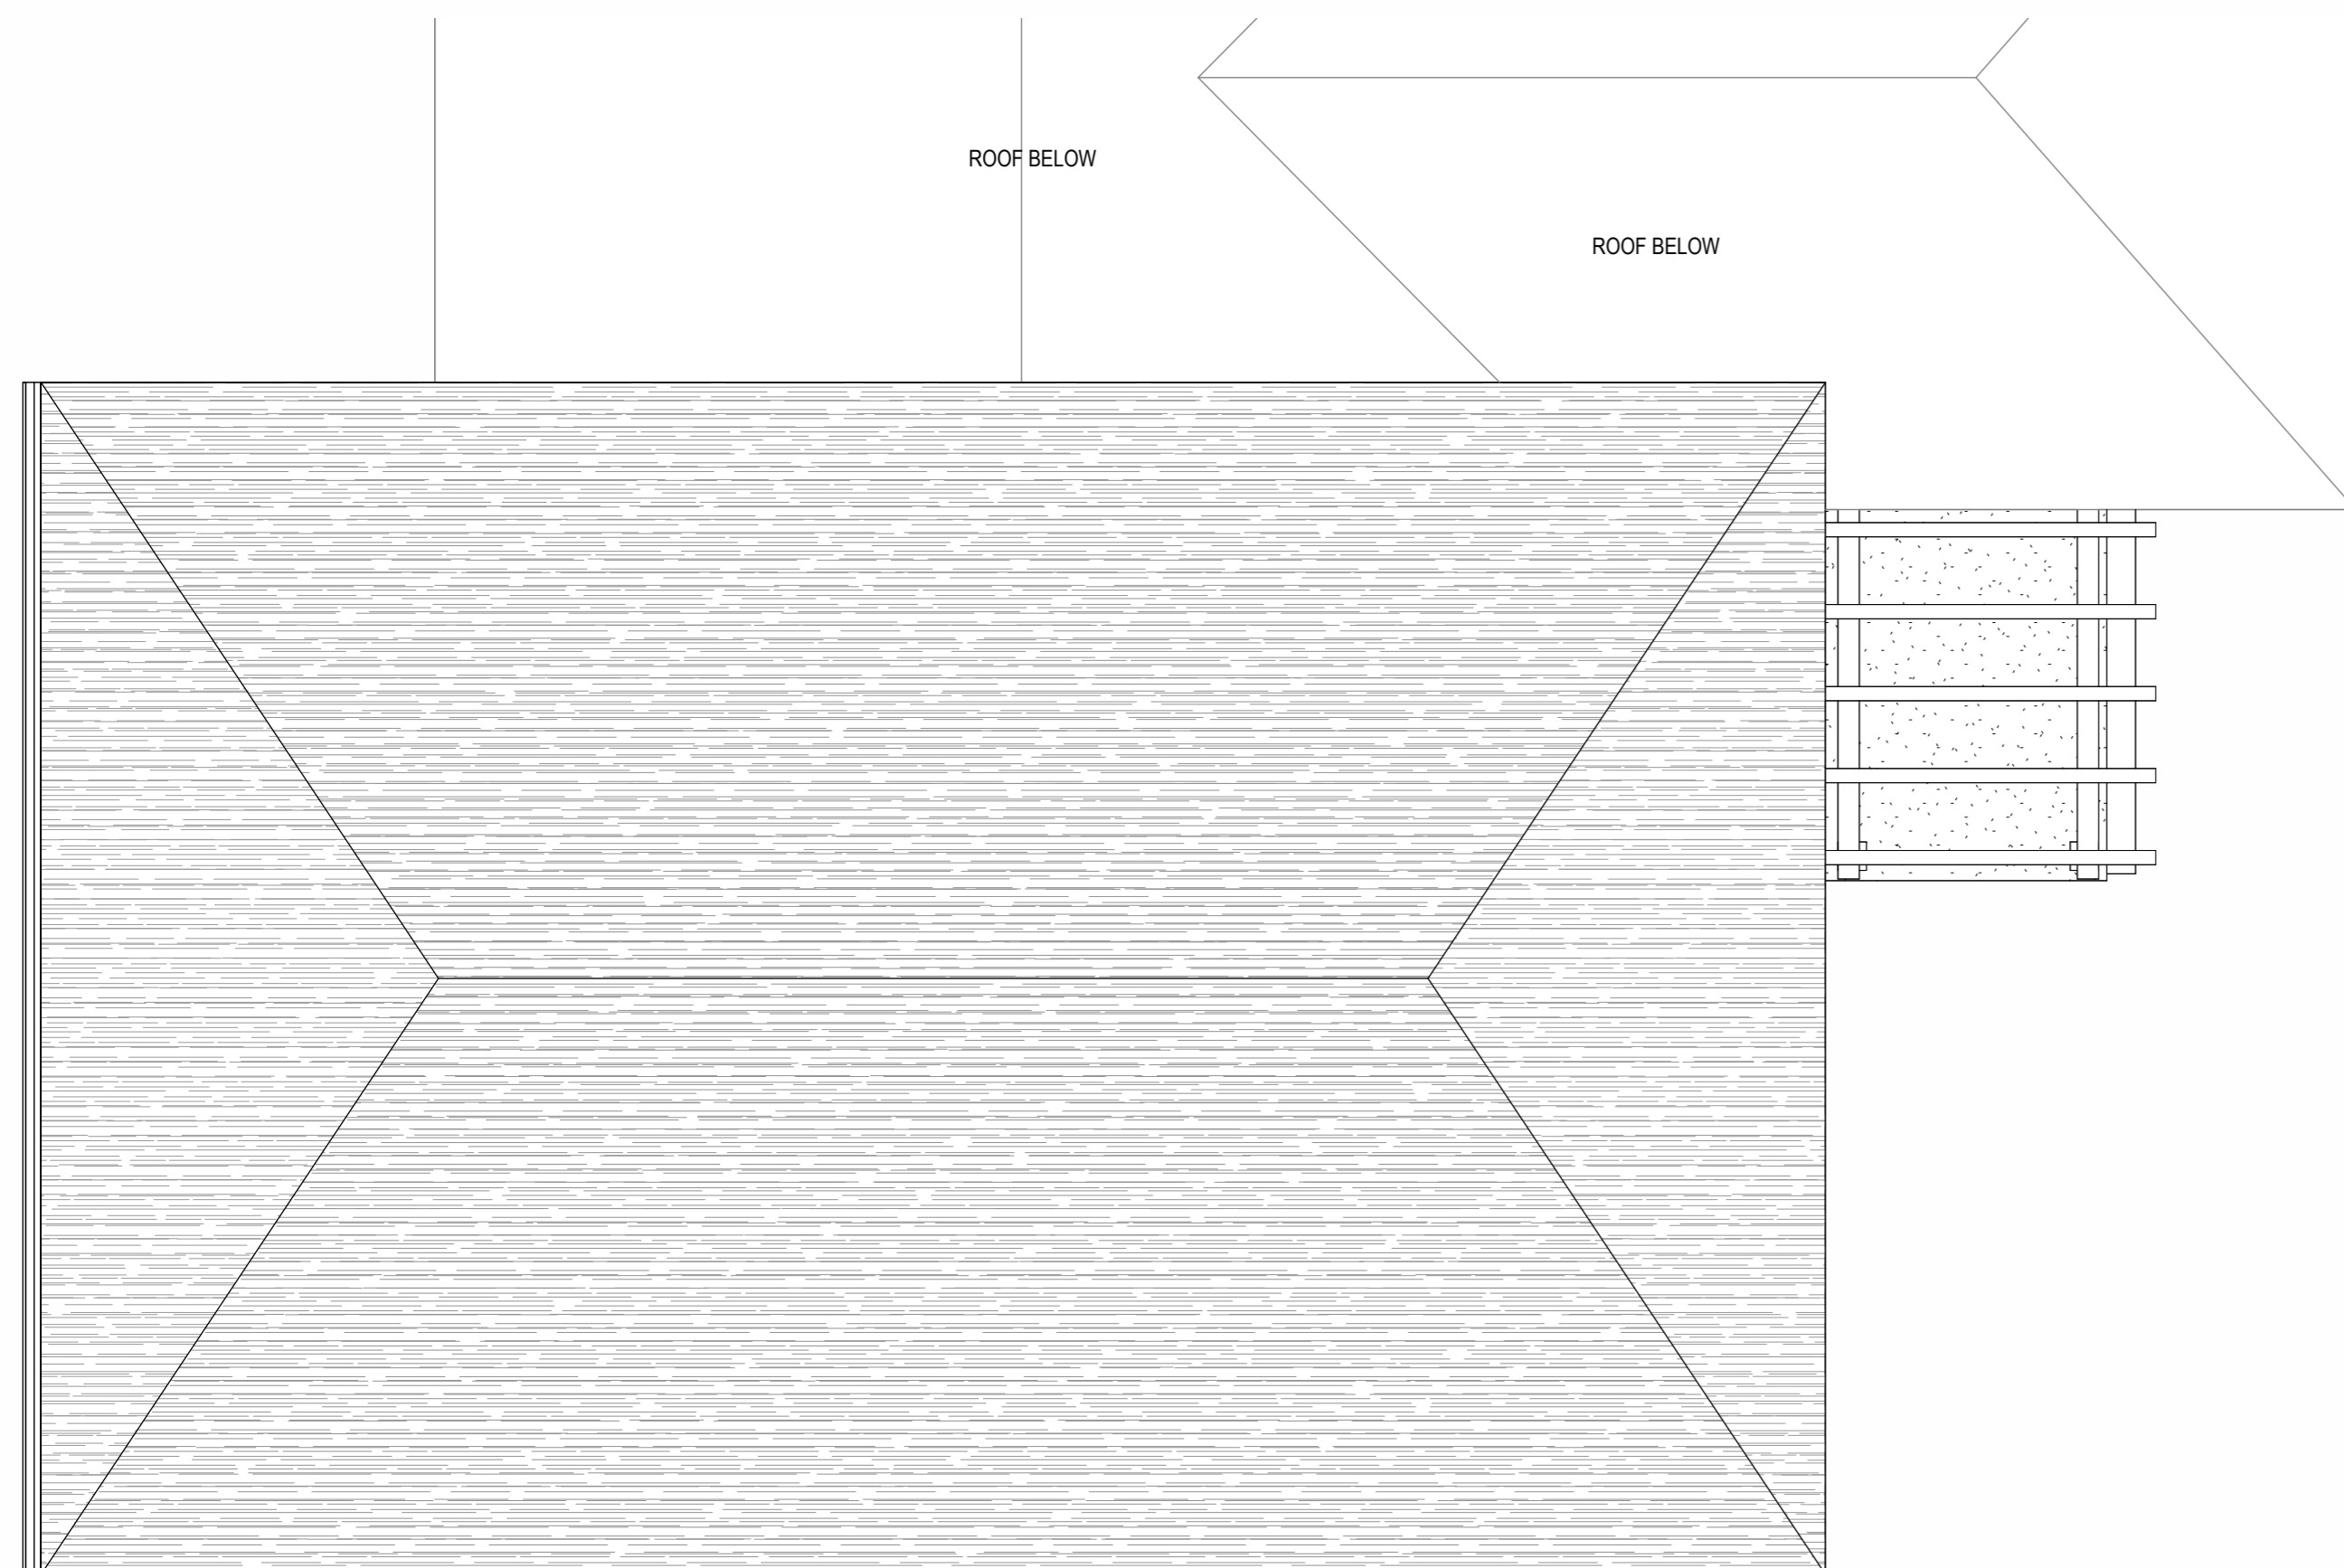

3 ROOF PLAN
1/4" = 1'-0"

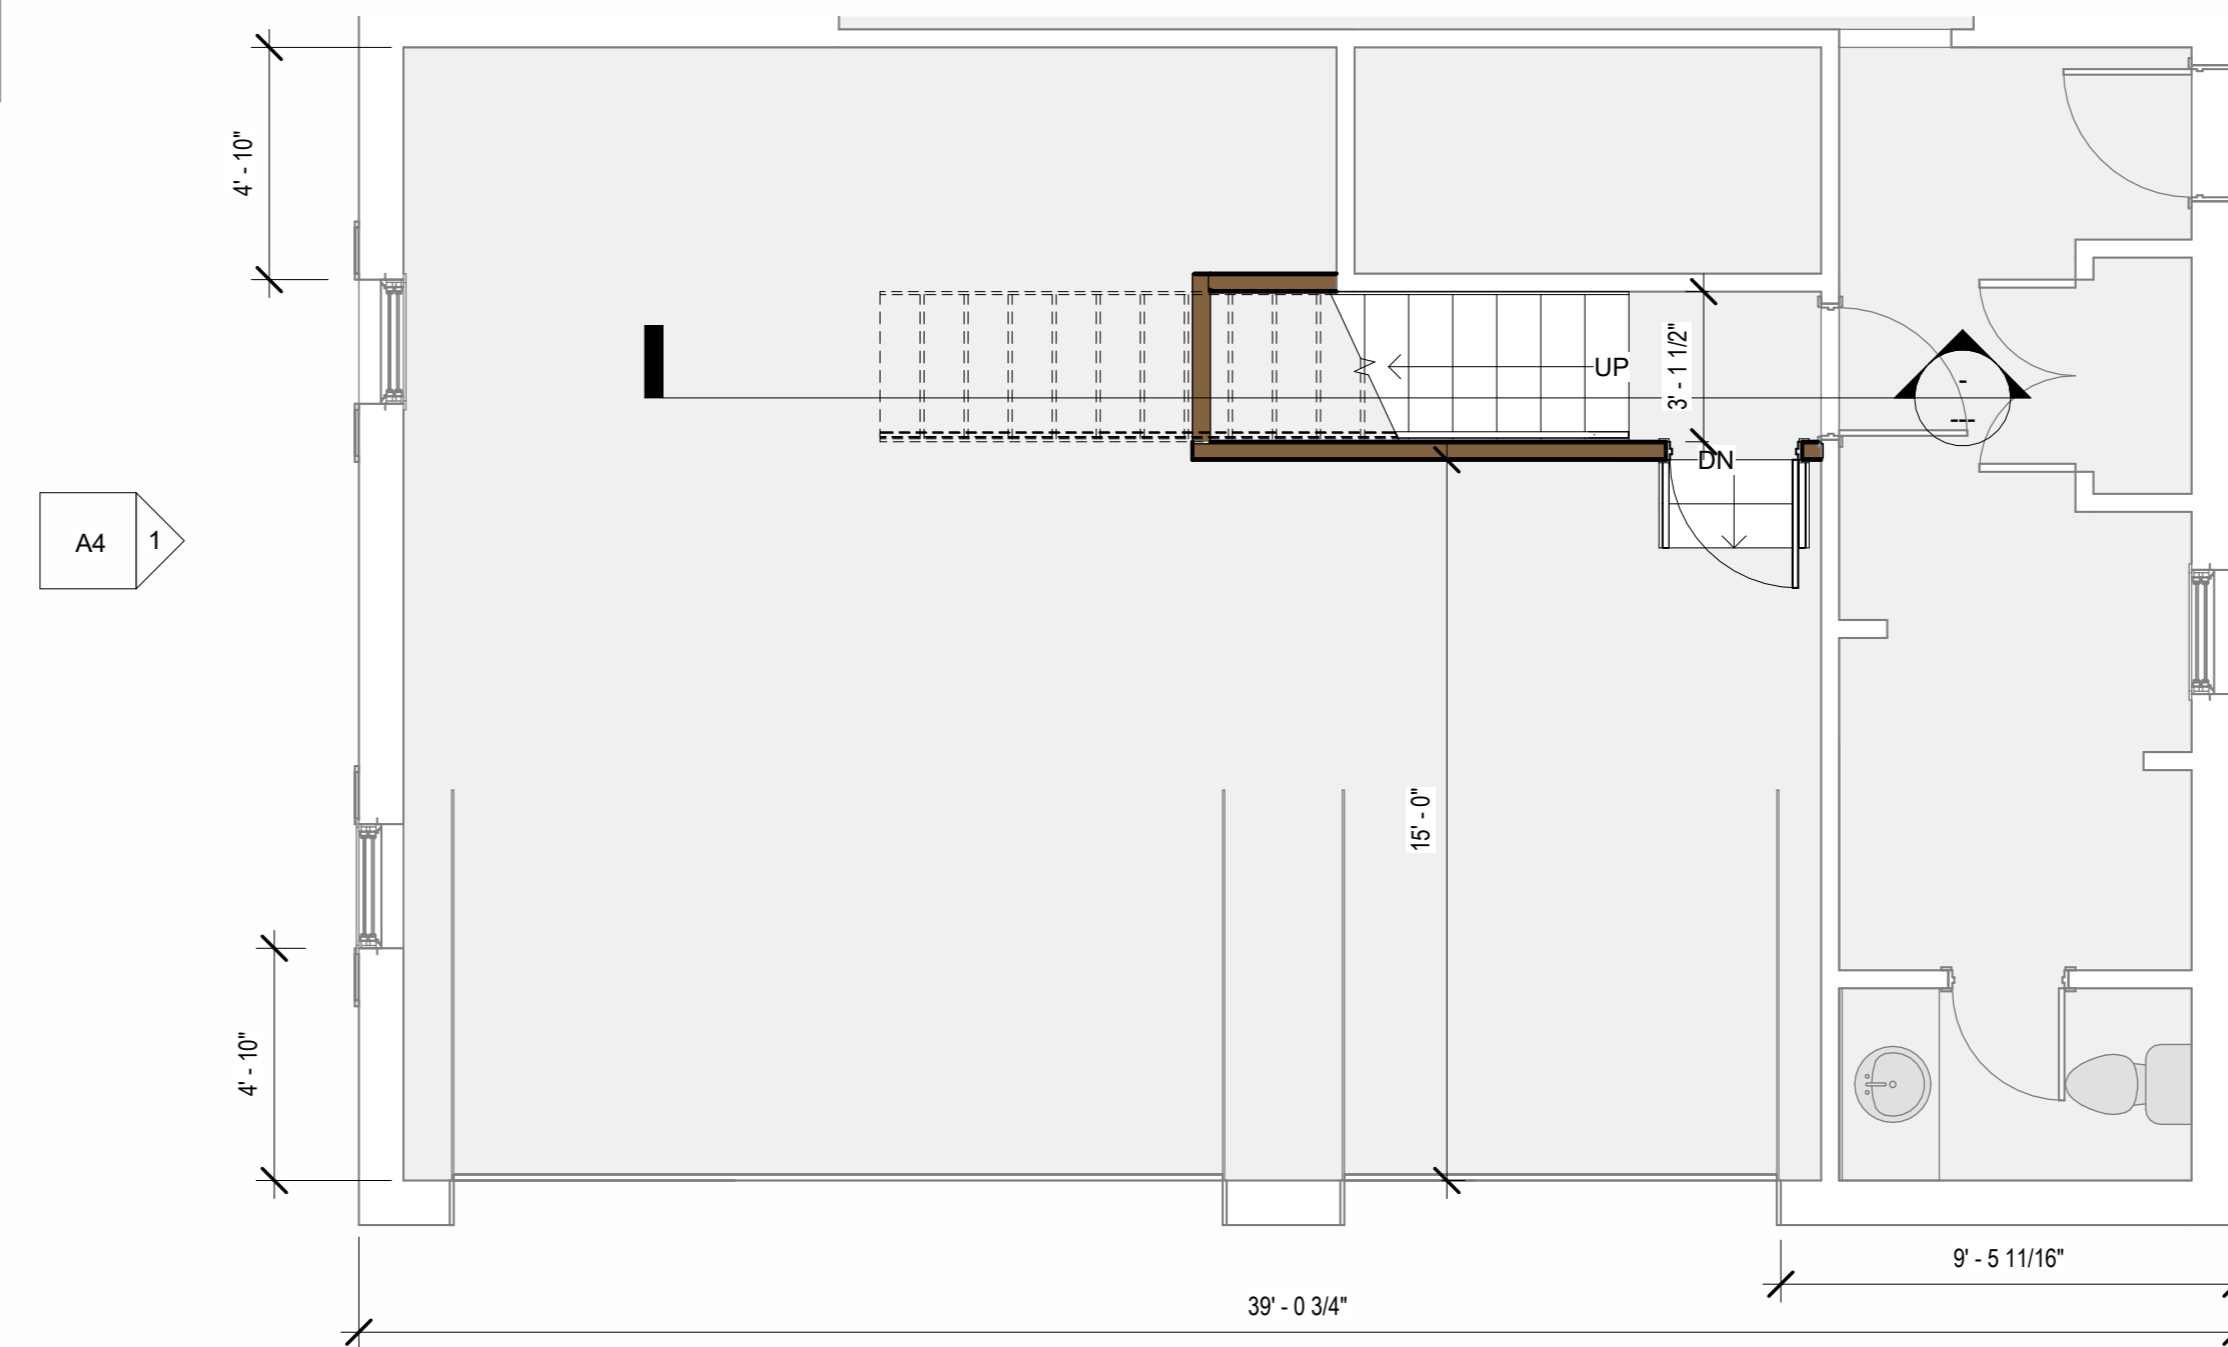

1 GARAGE FLOOR PLAN - NEW WORK
1/4" = 1'-0"

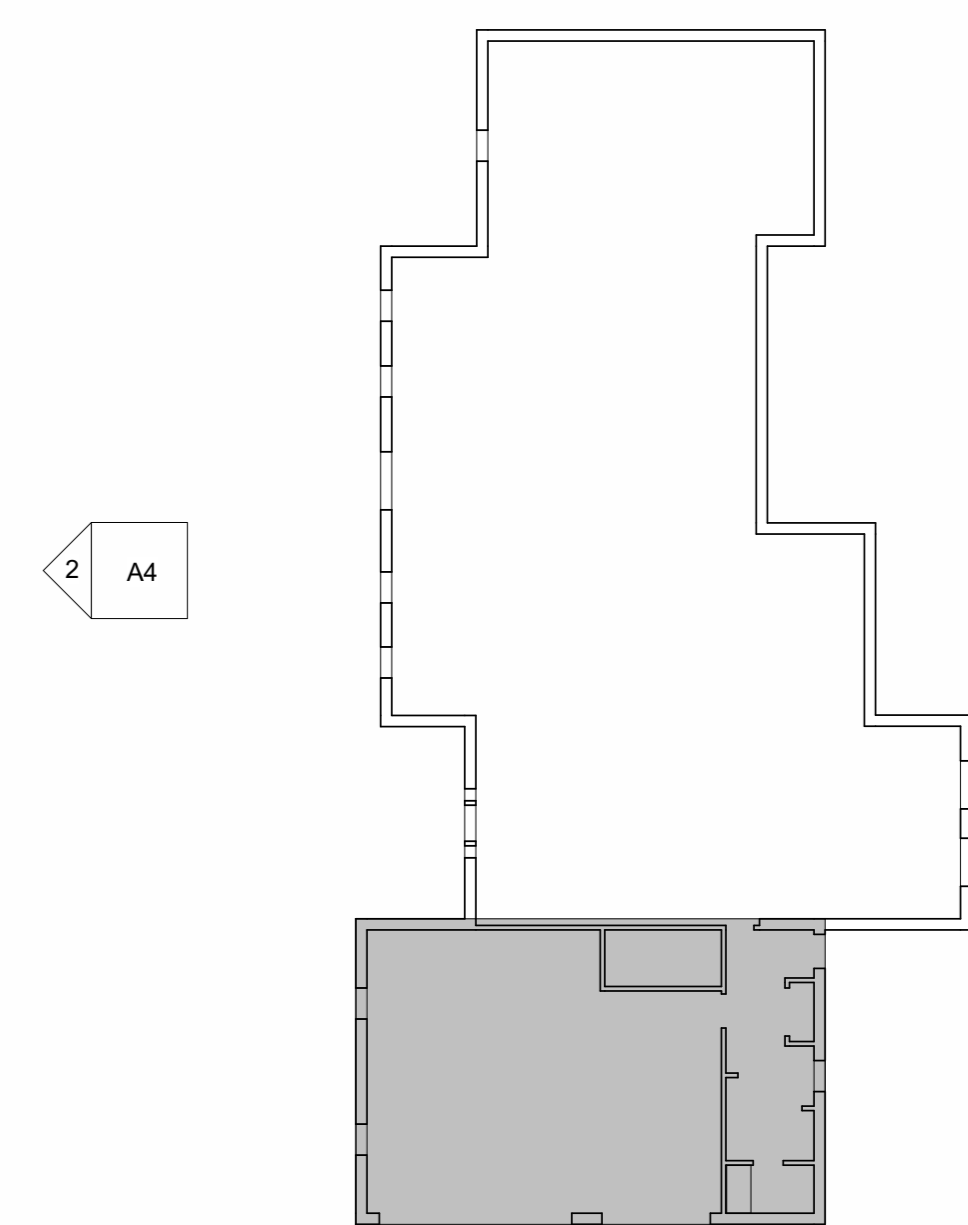

4 KEY PLAN
1/16" = 1'-0"


SWIDARSKI RESIDENCE
6761 PHEASANTS RIDGE
HUDSON, OH

INLAY
BRIDGET TIPTON
BRIDGET@STUDIOINLAY.COM | 724-622-6188
310 PARK AVE. KENT, OHIO 44240

CONTENTS
GARAGE FLOOR PLAN - NEW WORK
PLAN - NEW WORK
EXTERIOR ELEVATIONS



A3

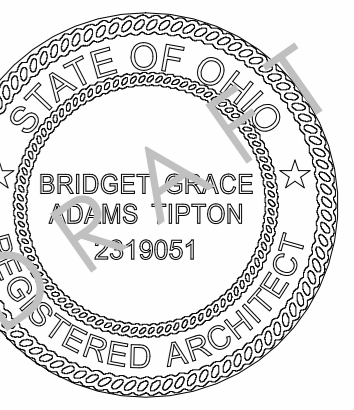

BRIDGET GRACE ADAMS TIPTON
 EXP: 12/31/26
 LIC # 2319051


- EXTERIOR ELEVATION KEYNOTES:**
1. EXISTING SHINGLE ROOF TO REMAIN
 2. NEW SHINGLE ROOF, MATCH EXISTING
 3. EXISTING GUTTERS AND FASCIA TO REMAIN
 4. NEW GUTTERS AND FASCIA, MATCH EXISTING
 5. NEW WINDOW, MATCH EXISTING
 6. NEW BRICK TO MATCH EXISTING

PROJECT DATE
 08/15/26


REVISIONS



① FRONT ELEVATION
 1/8" = 1'-0"

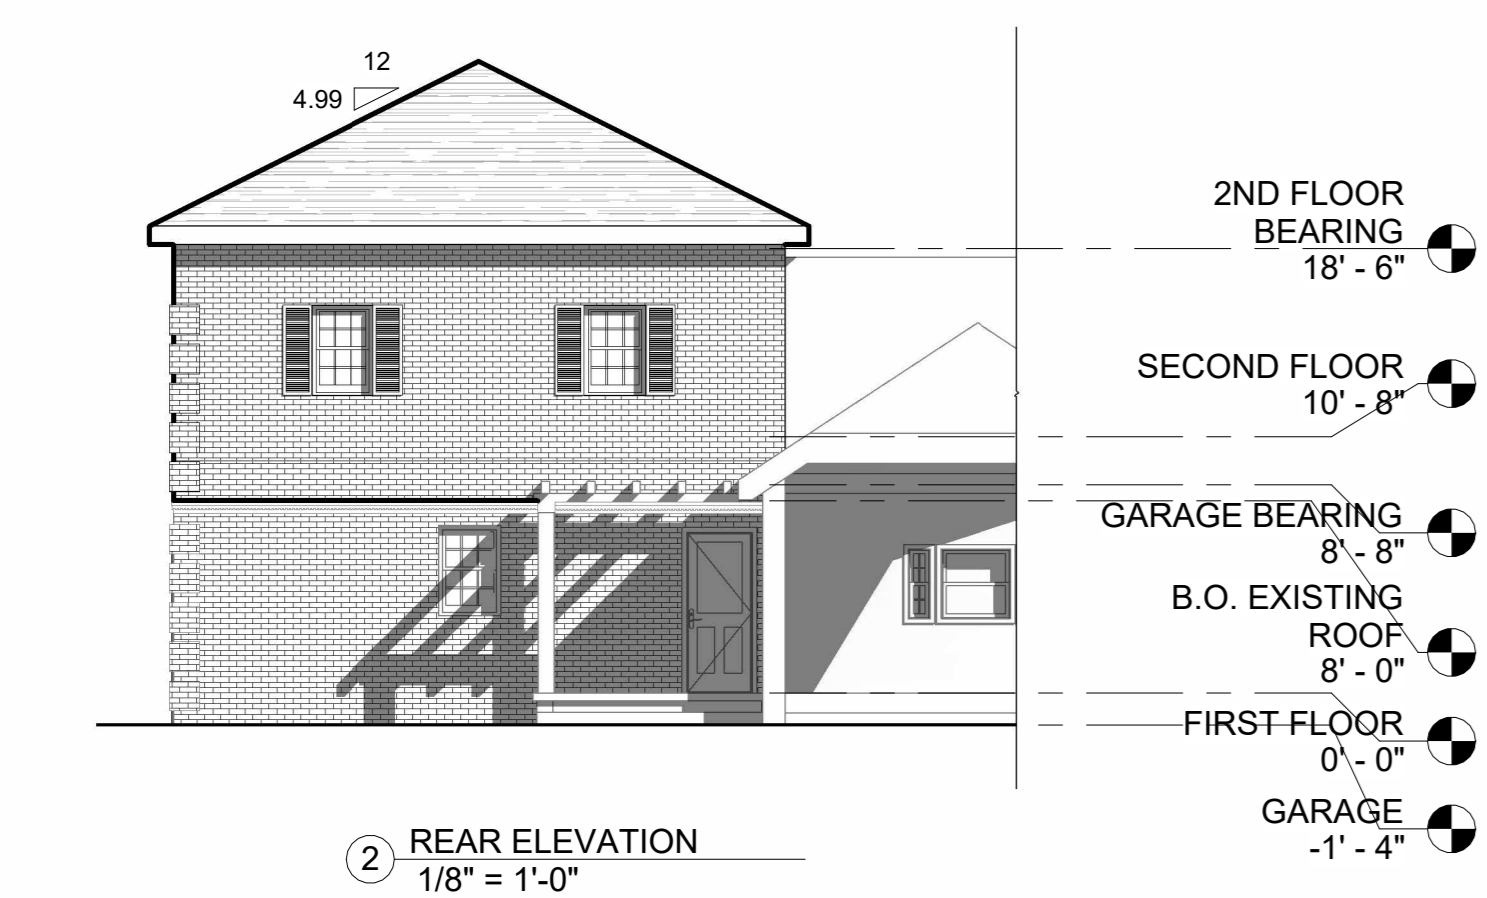

② REAR ELEVATION
 1/8" = 1'-0"

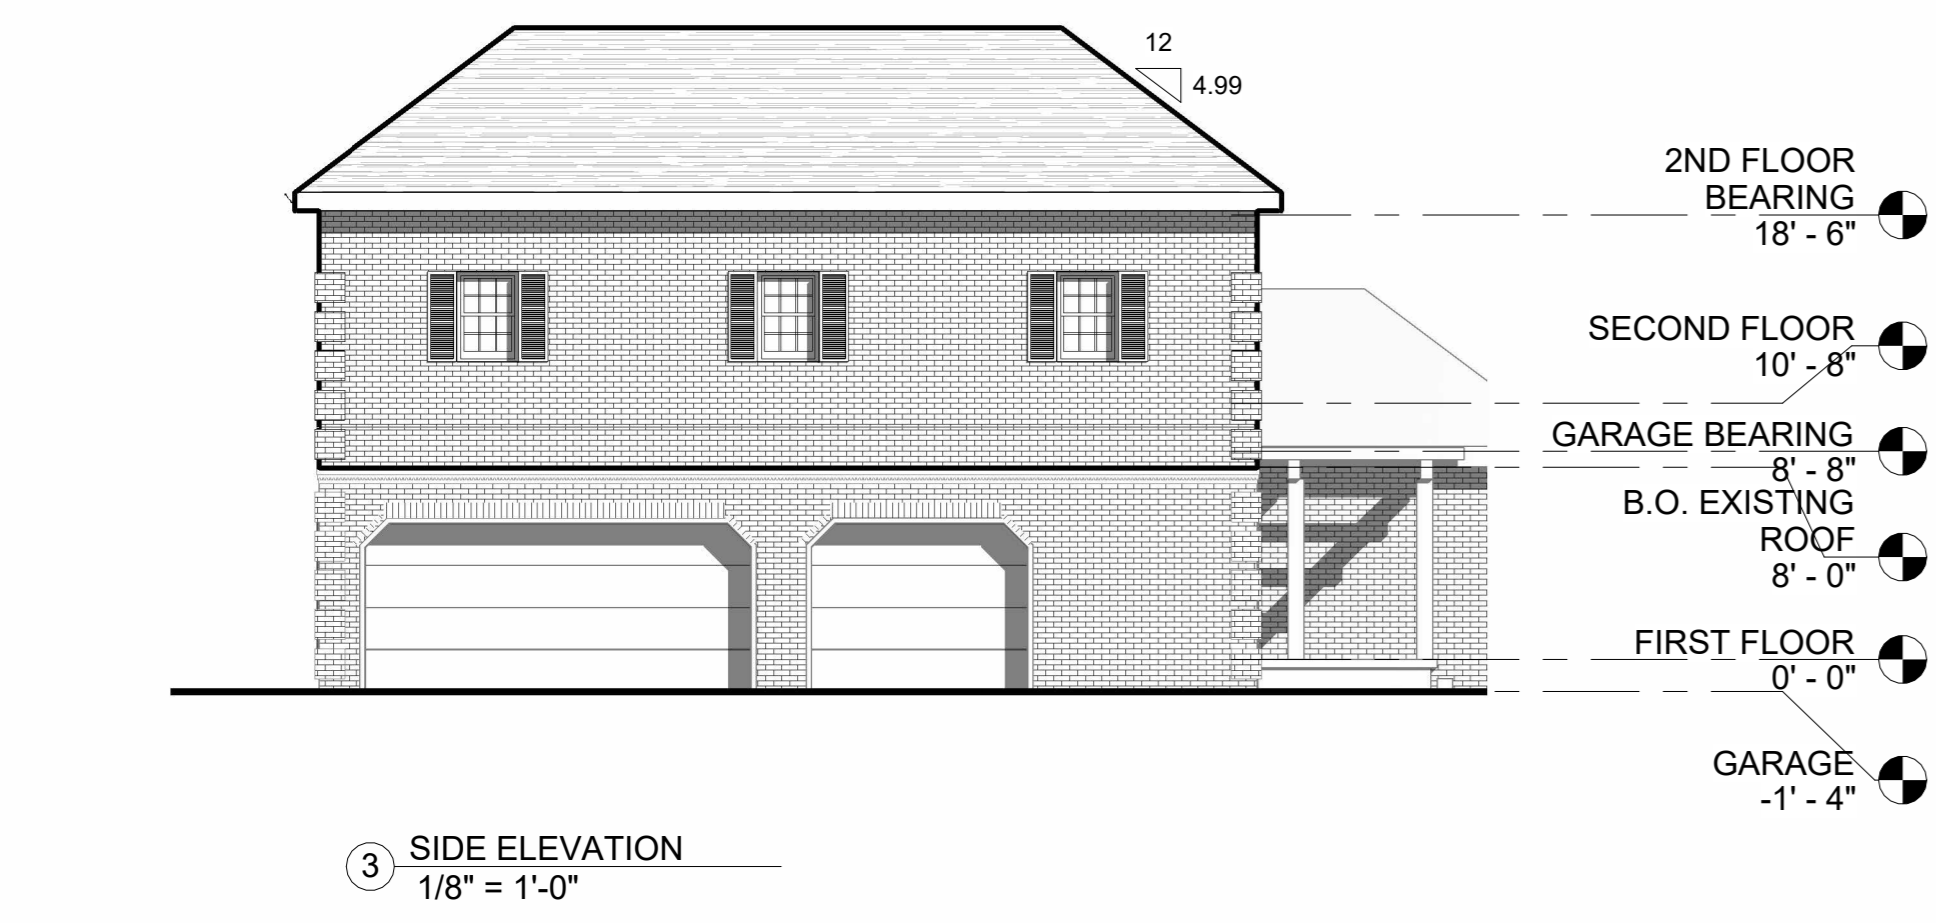

③ SIDE ELEVATION
 1/8" = 1'-0"



SWIDARSKI RESIDENCE
 6761 PHEASANTS RIDGE
 HUDSON, OH

INLAY

BRIDGET TIPTON
 BRIDGET@STUDIOINLAY.COM | 724-622-6168
 310 PARK AVE. KENT, OHIO 44240

CONTENTS
 PROPOSED ELEVATIONS