


85 EXISTING SPACES  
4 HANDICAP SPACES  
5 ON-STREET PARKING

87 PROPOSED SPACES  
4 HANDICAP SPACES  
5 ON-STREET PARKING

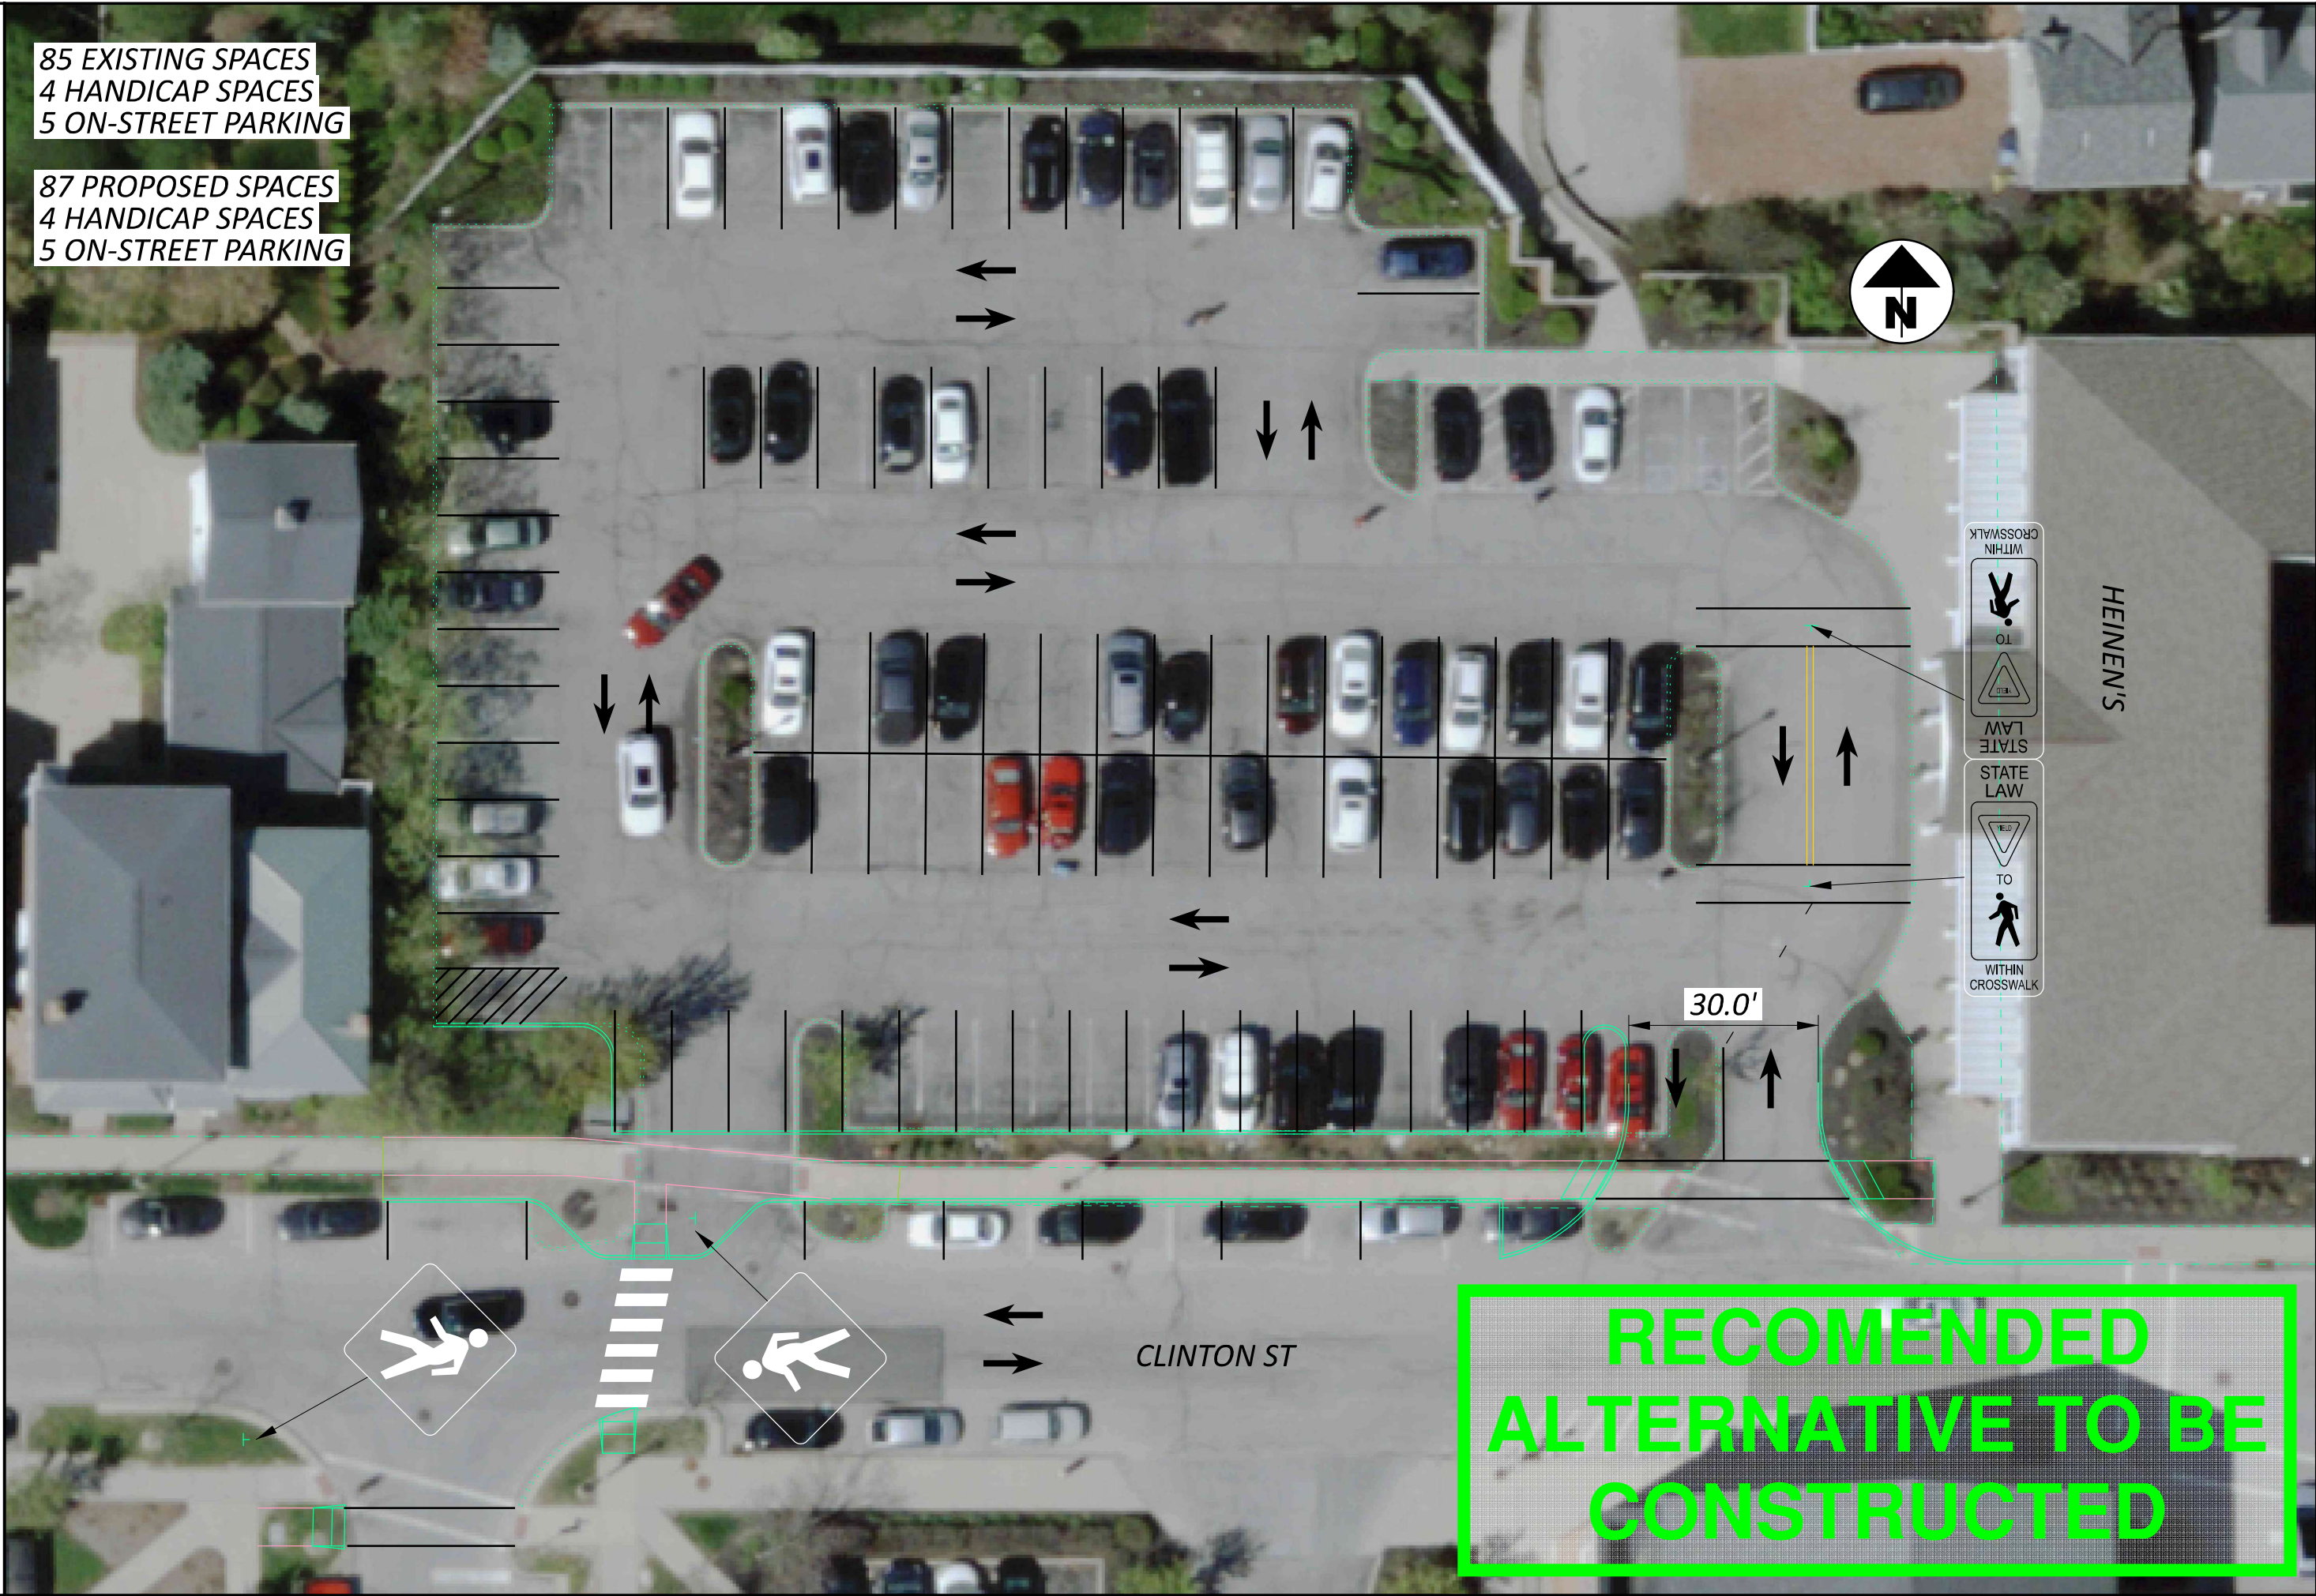

HEINEN'S GROCERY STORE  
ALTERNATIVE 1 - SINGLE ENTRANCE/EXIT DRIVE AT EAST END

DESIGN AGENCY	
STRUCTUREPOINT INC.	
DESIGNER	XXX
REVIEWER	XXX MM-DD-YY
PROJECT ID	0
SUBSET	TOTAL
0	0
SHEET	TOTAL
P.0	0