




# Existing building elevation WCGOTTS DESIGN - BUILD EAST (SIDE OF HOUSE) SOUTH ELEVATION (FRONT OF HOUSE) 49 Owen Brown Project Address 38'-11" NORTH ELEVATION (REAR OF HOUSE) WEST (SIDE OF HOUSE) Page name Existing elevations Page number 2 21'-8" Date 31'-6" 11 6 2025 Scale 1:96

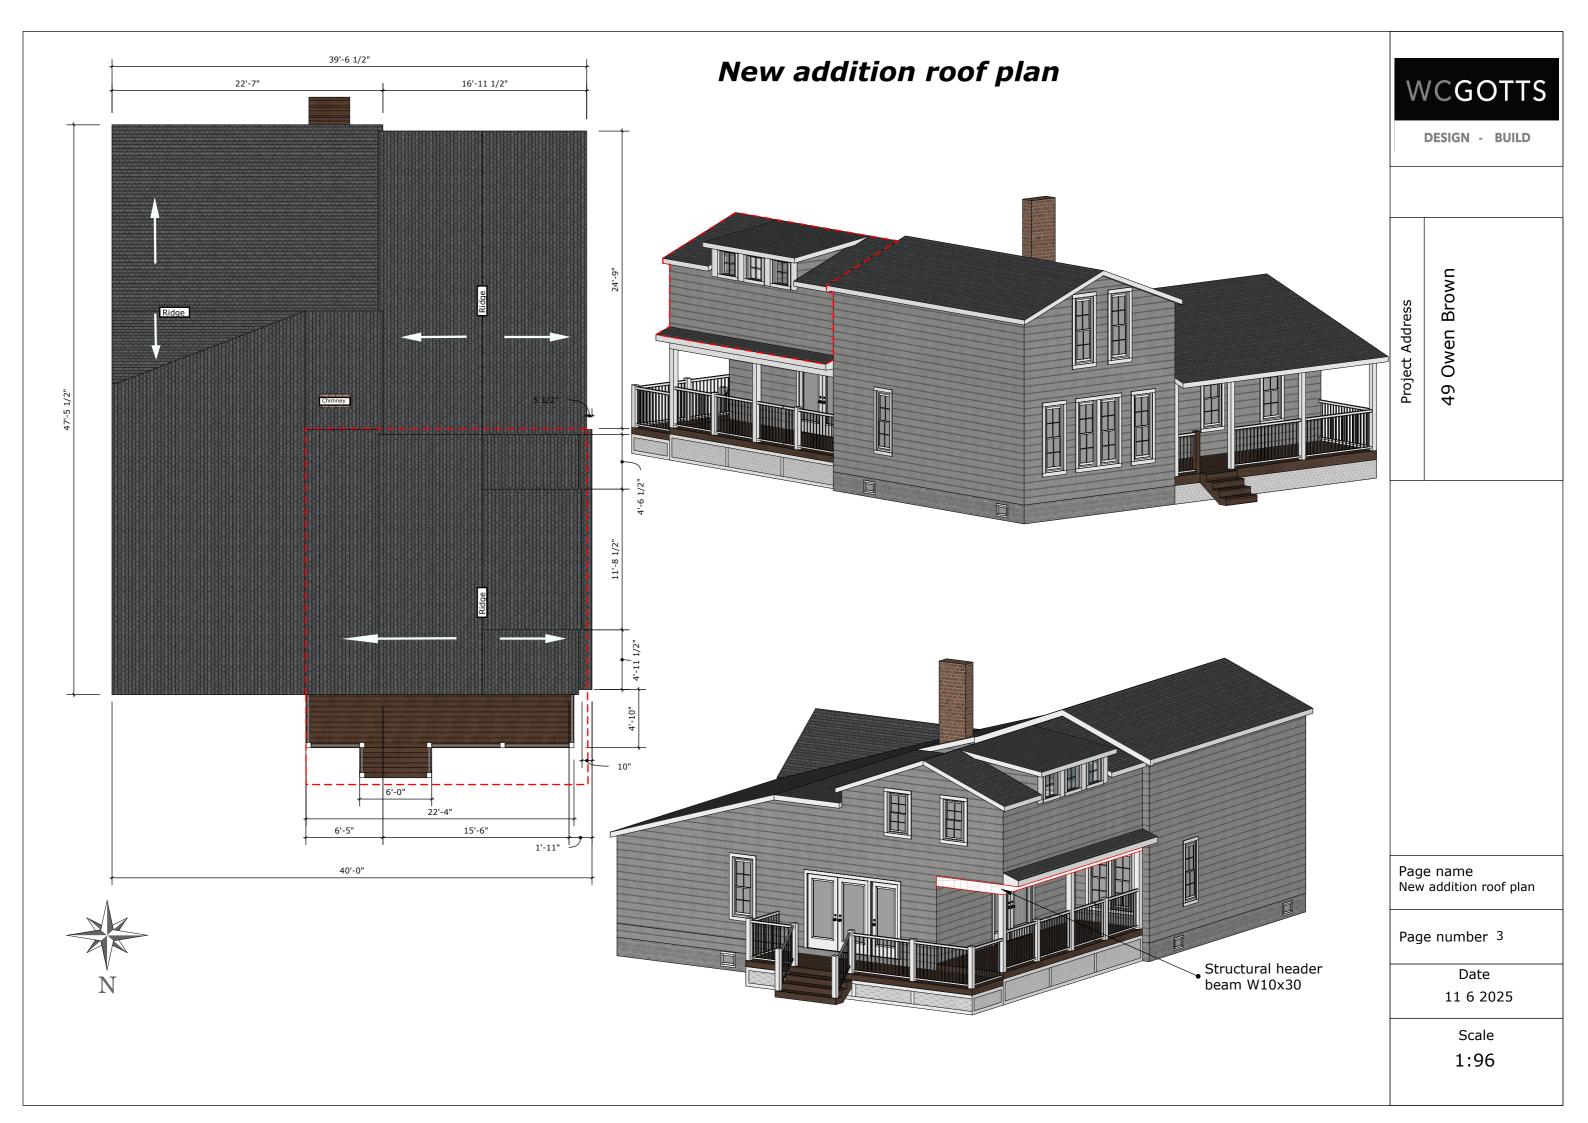

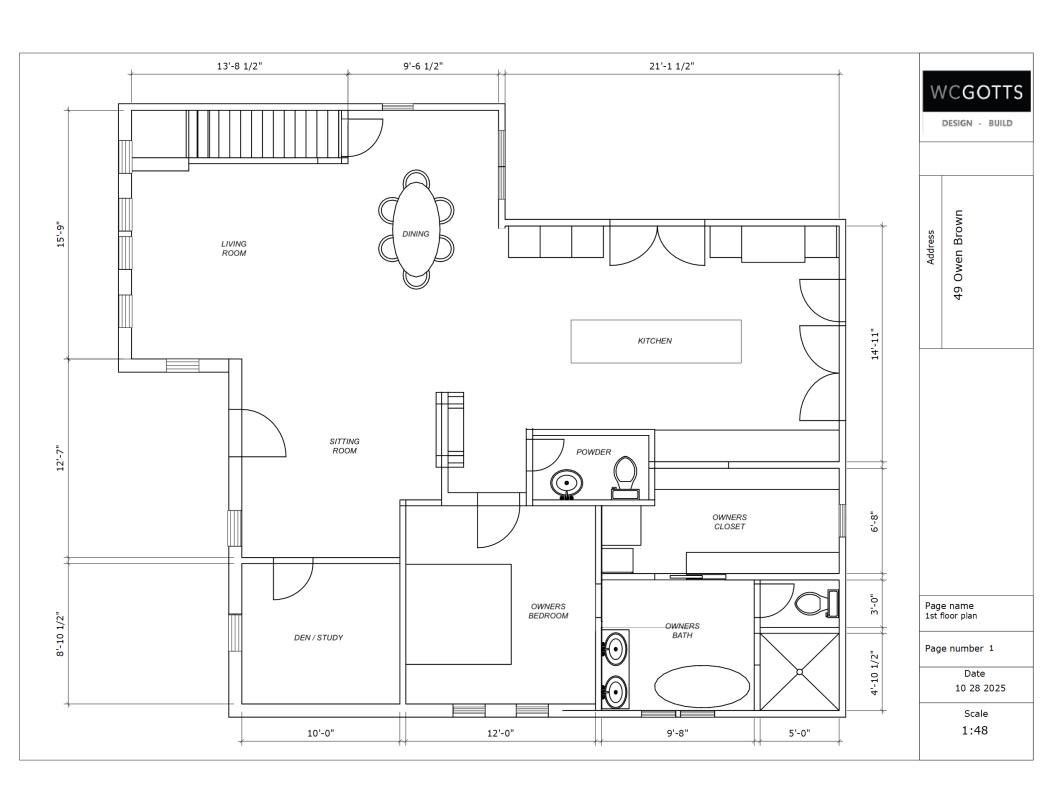

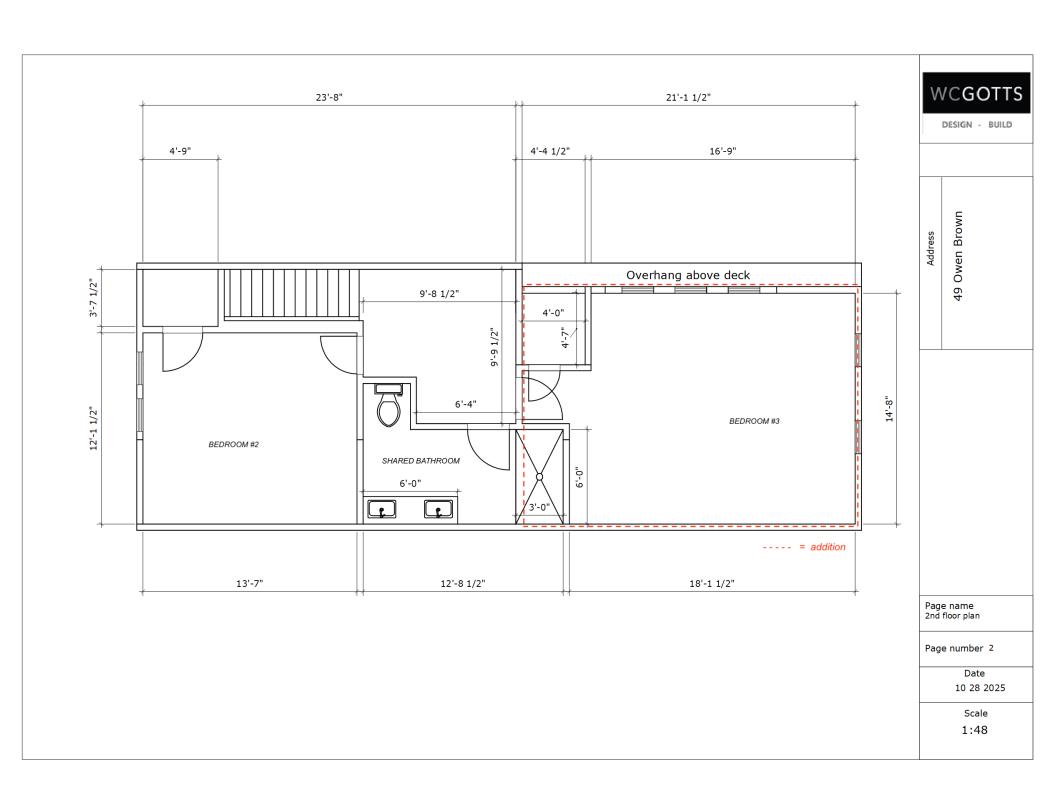







## TRIM DETAIL TO BE MATCHED WITH NEW WINDOWS/DOORS



## SOFFIT/FASCIA/FRIEZE BOARD TO MATCH ON ADDITION





























### TIMBERTECH ADVANCED PVC

# Porch Collection

Hardwood & Stained Wood Looks

Give your porch the refined look of premium hardwood with all the benefits of a durable capped polymer material. Our high-performance, low-maintenance porch boards are designed with a tongue-and-groove system for minimal gapping, giving you a smooth surface you'll never have to sand, stain, or seal.

#### PORCH COLOR Coastline®



### SAMPLE SIZE



# \$0.00

