



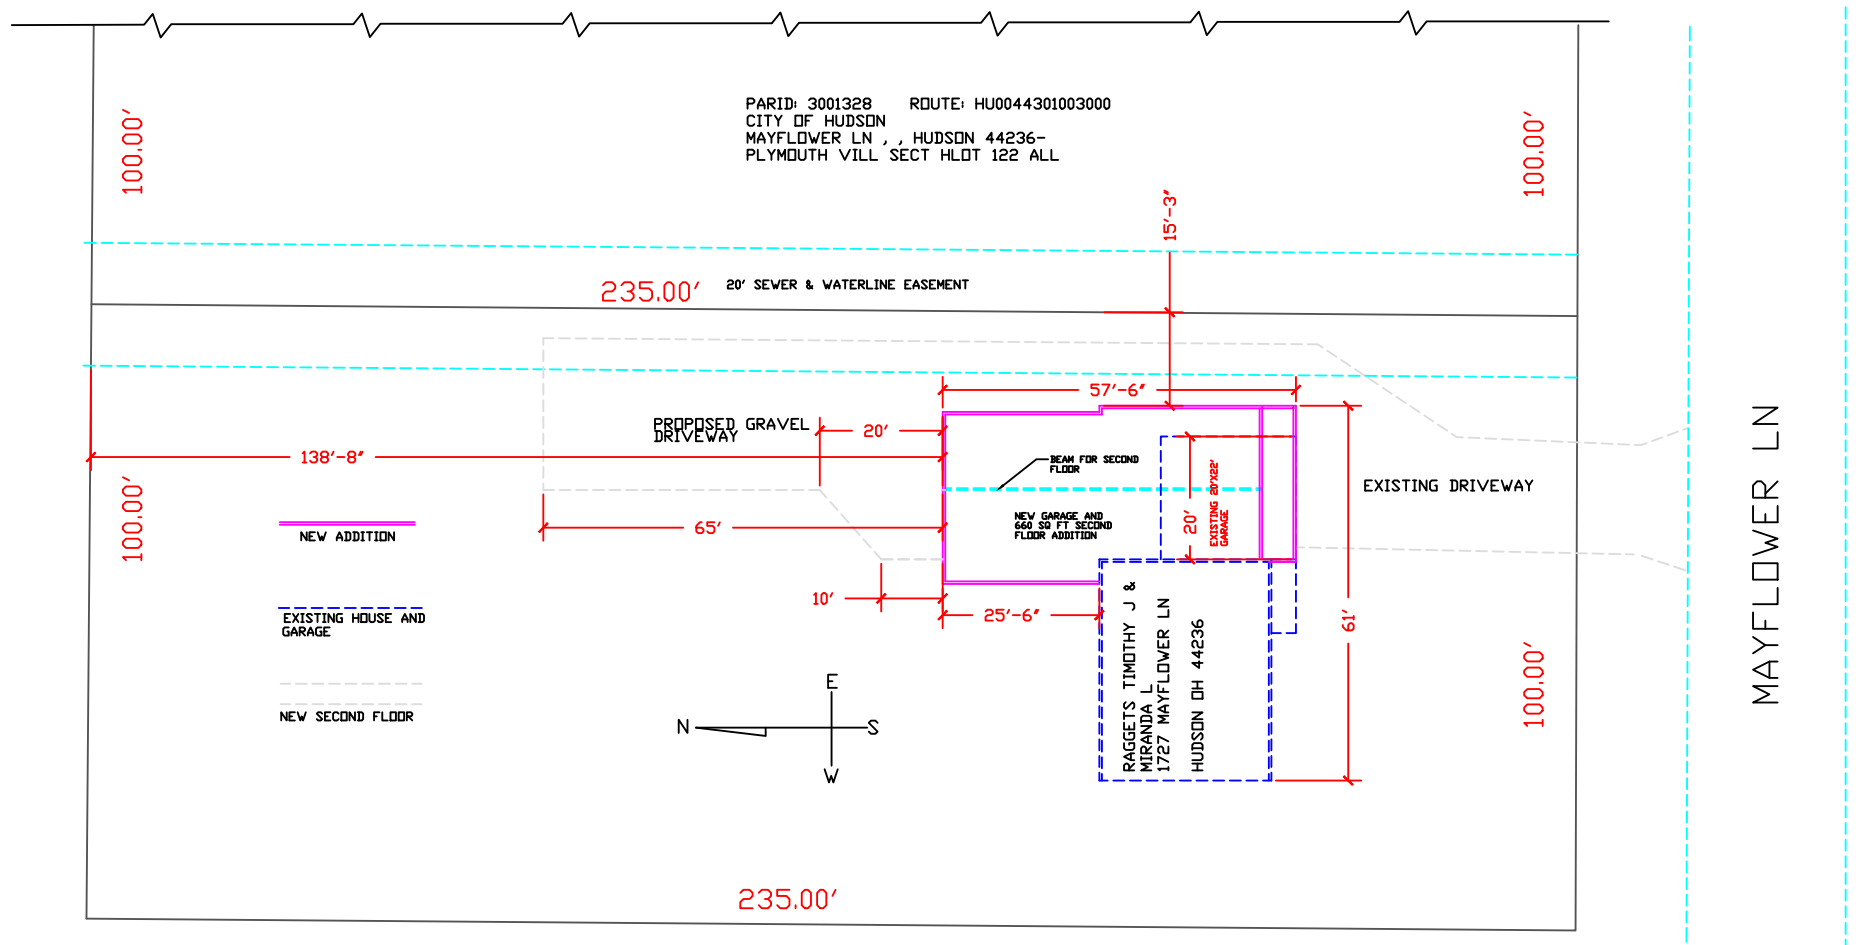

PLOT PLAN
SCALE 1"=20'

ADDITION FOR THE RAGGETS RESIDENT 1727 MAYFLOWER LN HUDSON, OH.		
SCALE	1"=20"	DRAWN BY Premier Decks
DRAWING NUMBER		

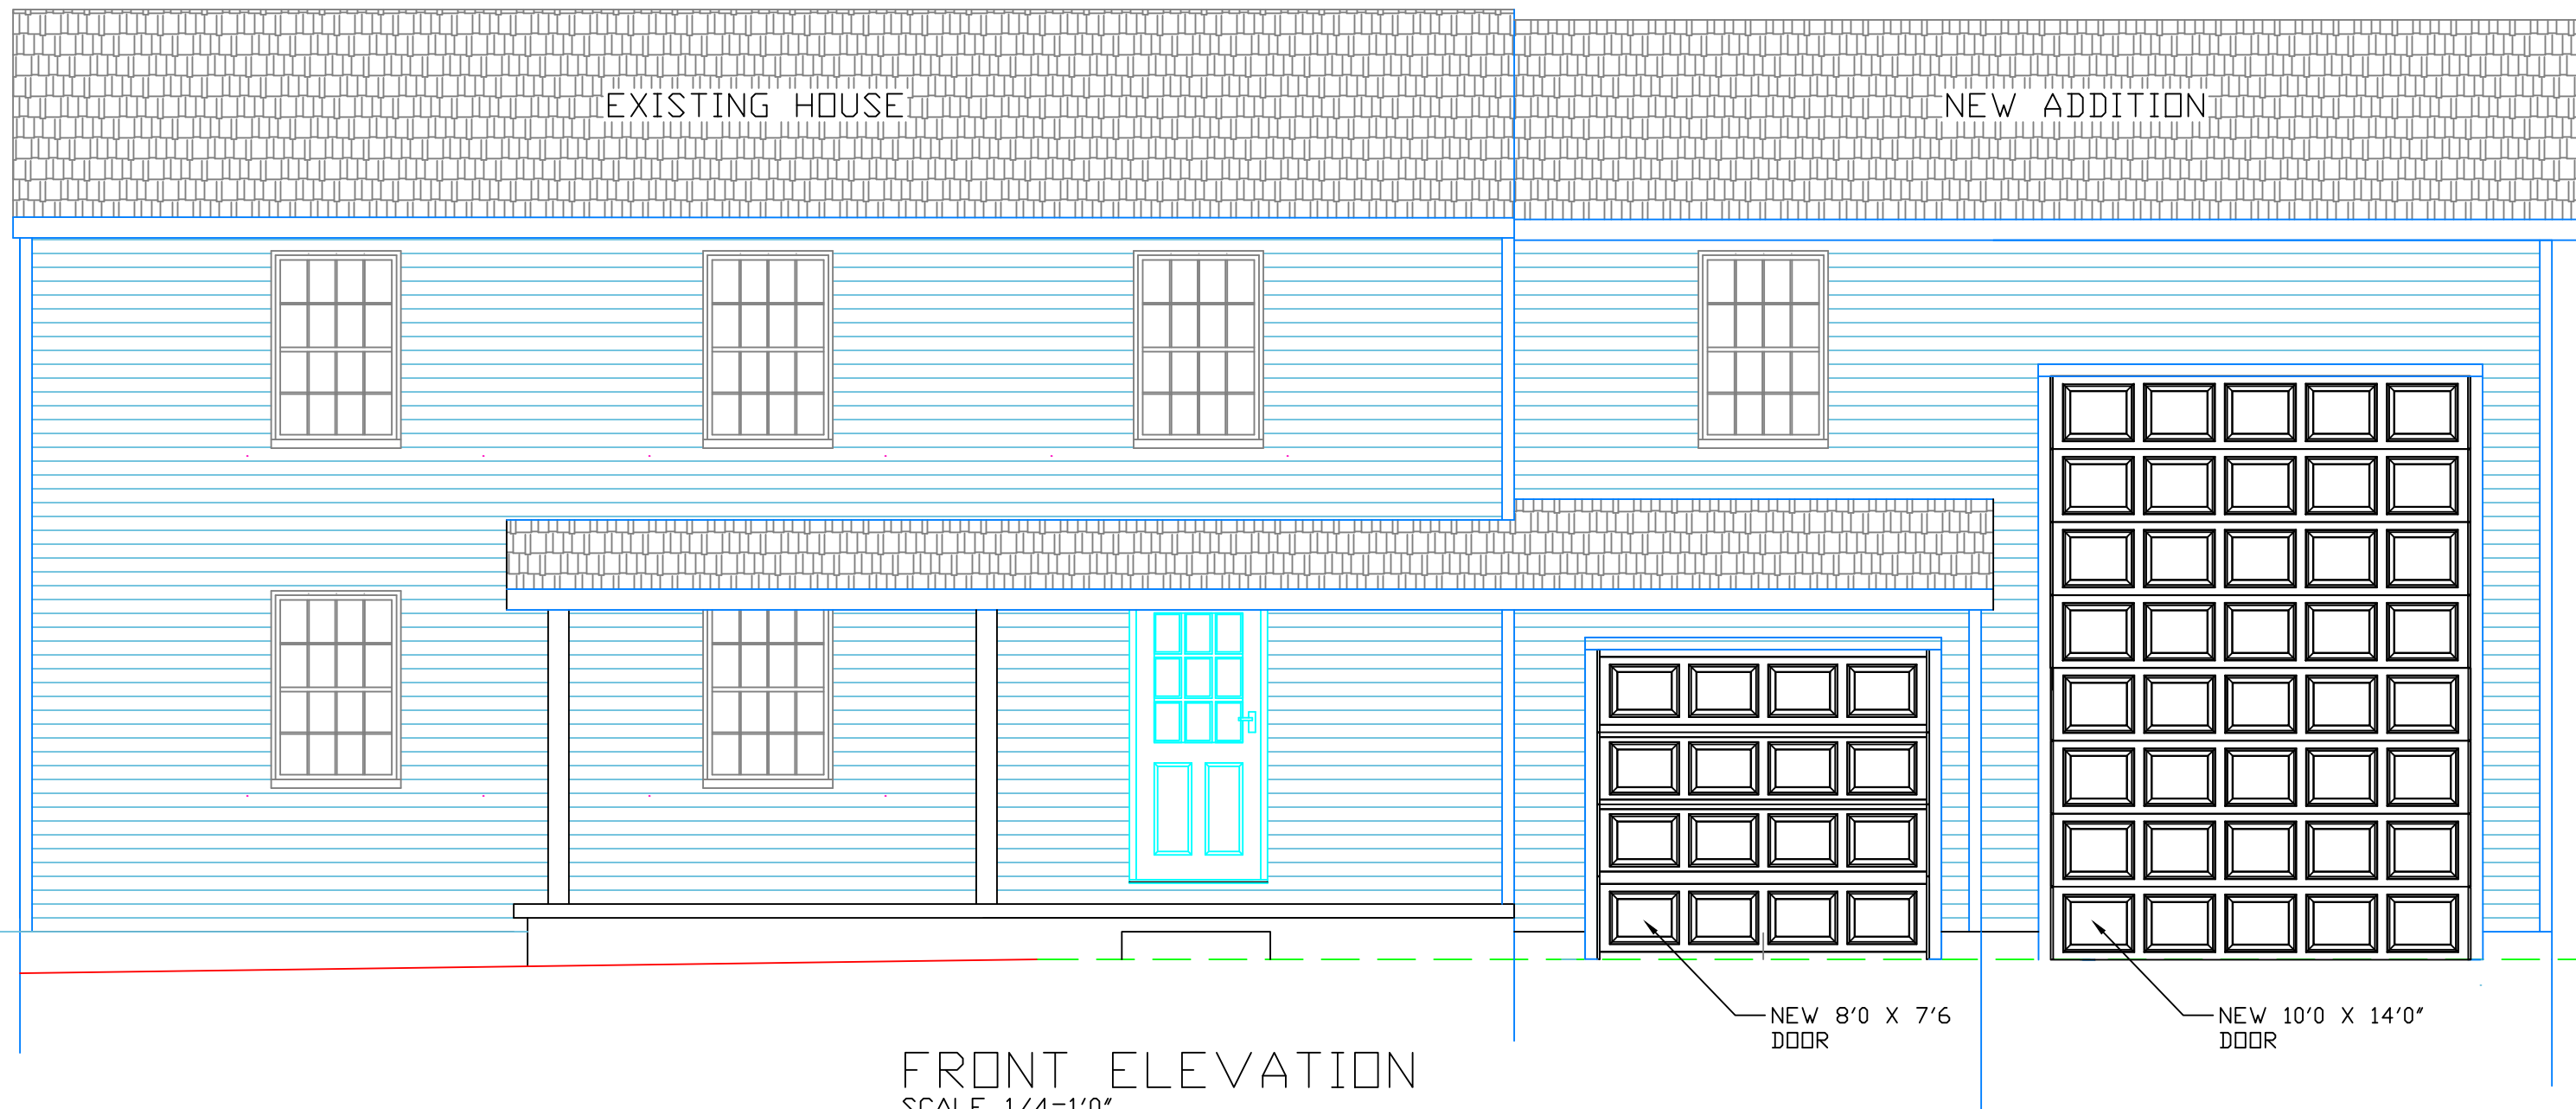

NOTES:


NEW WINDOWS TO MATCH EXISTING AS CLOSE AS POSSIBLE.

TRIM AROUND NEW WINDOWS TO MATCH EXISTING.

REMOVE AND REPLACE ALL ROOF SHINGLES

SIDING OPTION

INSTALL JAMES HARDIE FIBER CEMENT SIDING EXPOSURE TO MATCH EXISTING ON THE NEW ADDITION, AND PAINT ENTIRE HOUSE.

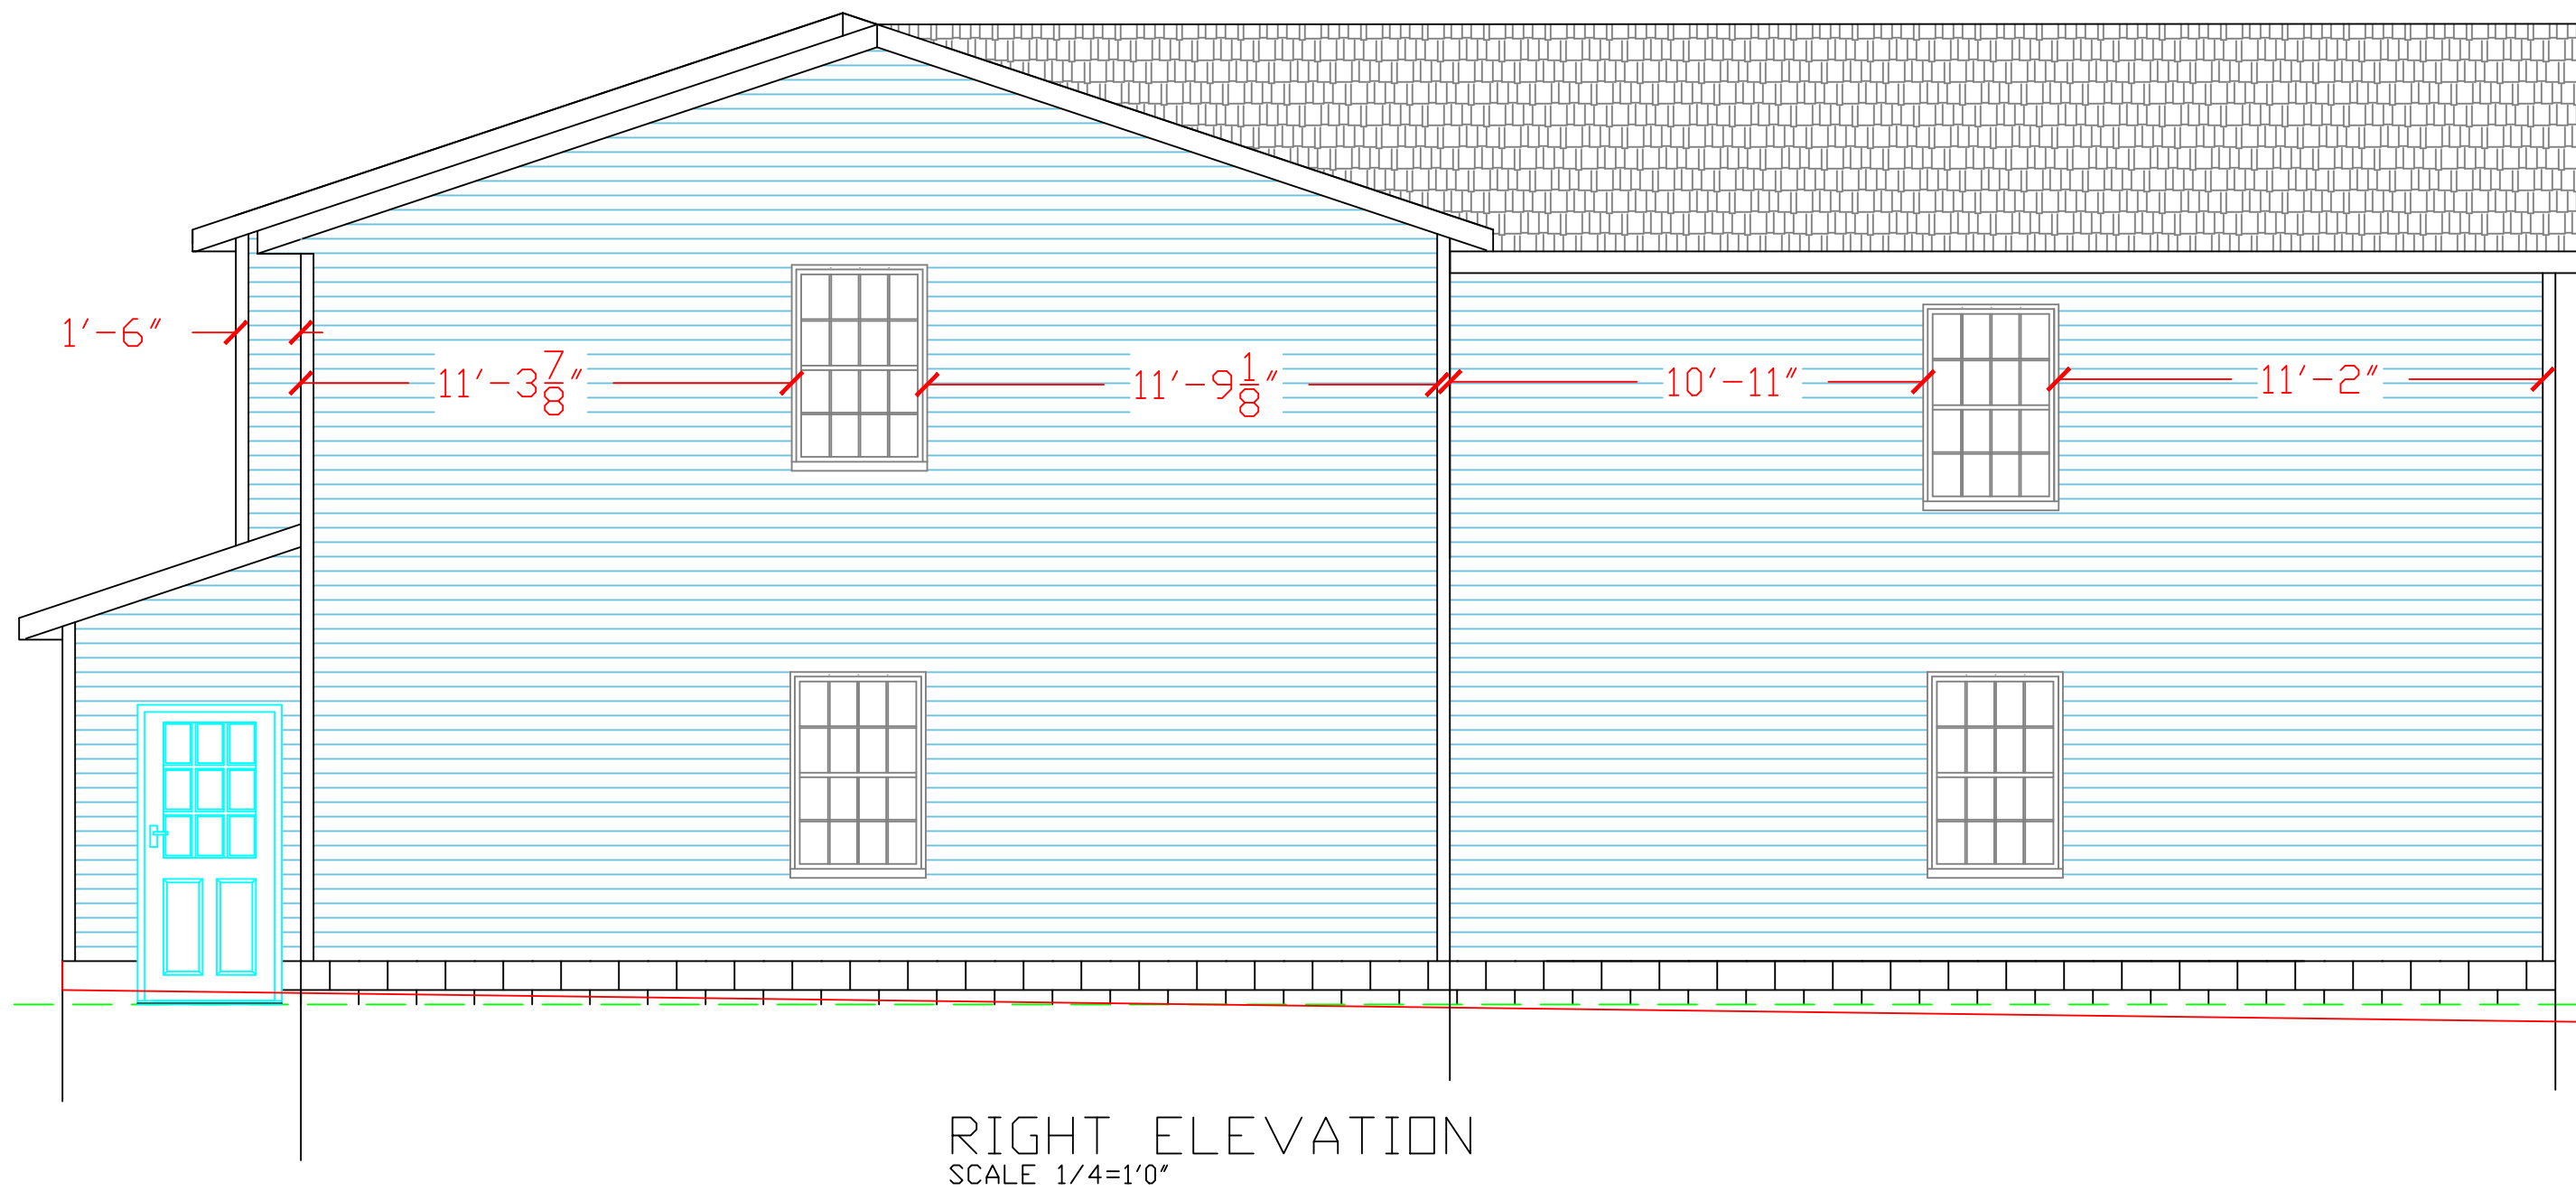


ADDITION FOR THE RAGGETS, RESIDENT 1727 MAYFLOWER LN HUDSON, OHIO		
SCALE	1/4" = 1'0"	DRAWN BY JEFF RAGGETS
DRAWING NUMBER 1 OF 6		




REAR ELEVATION
SCALE 1/8"=1'0"

8' X 8' WHITE
RAISED PANEL DOOR

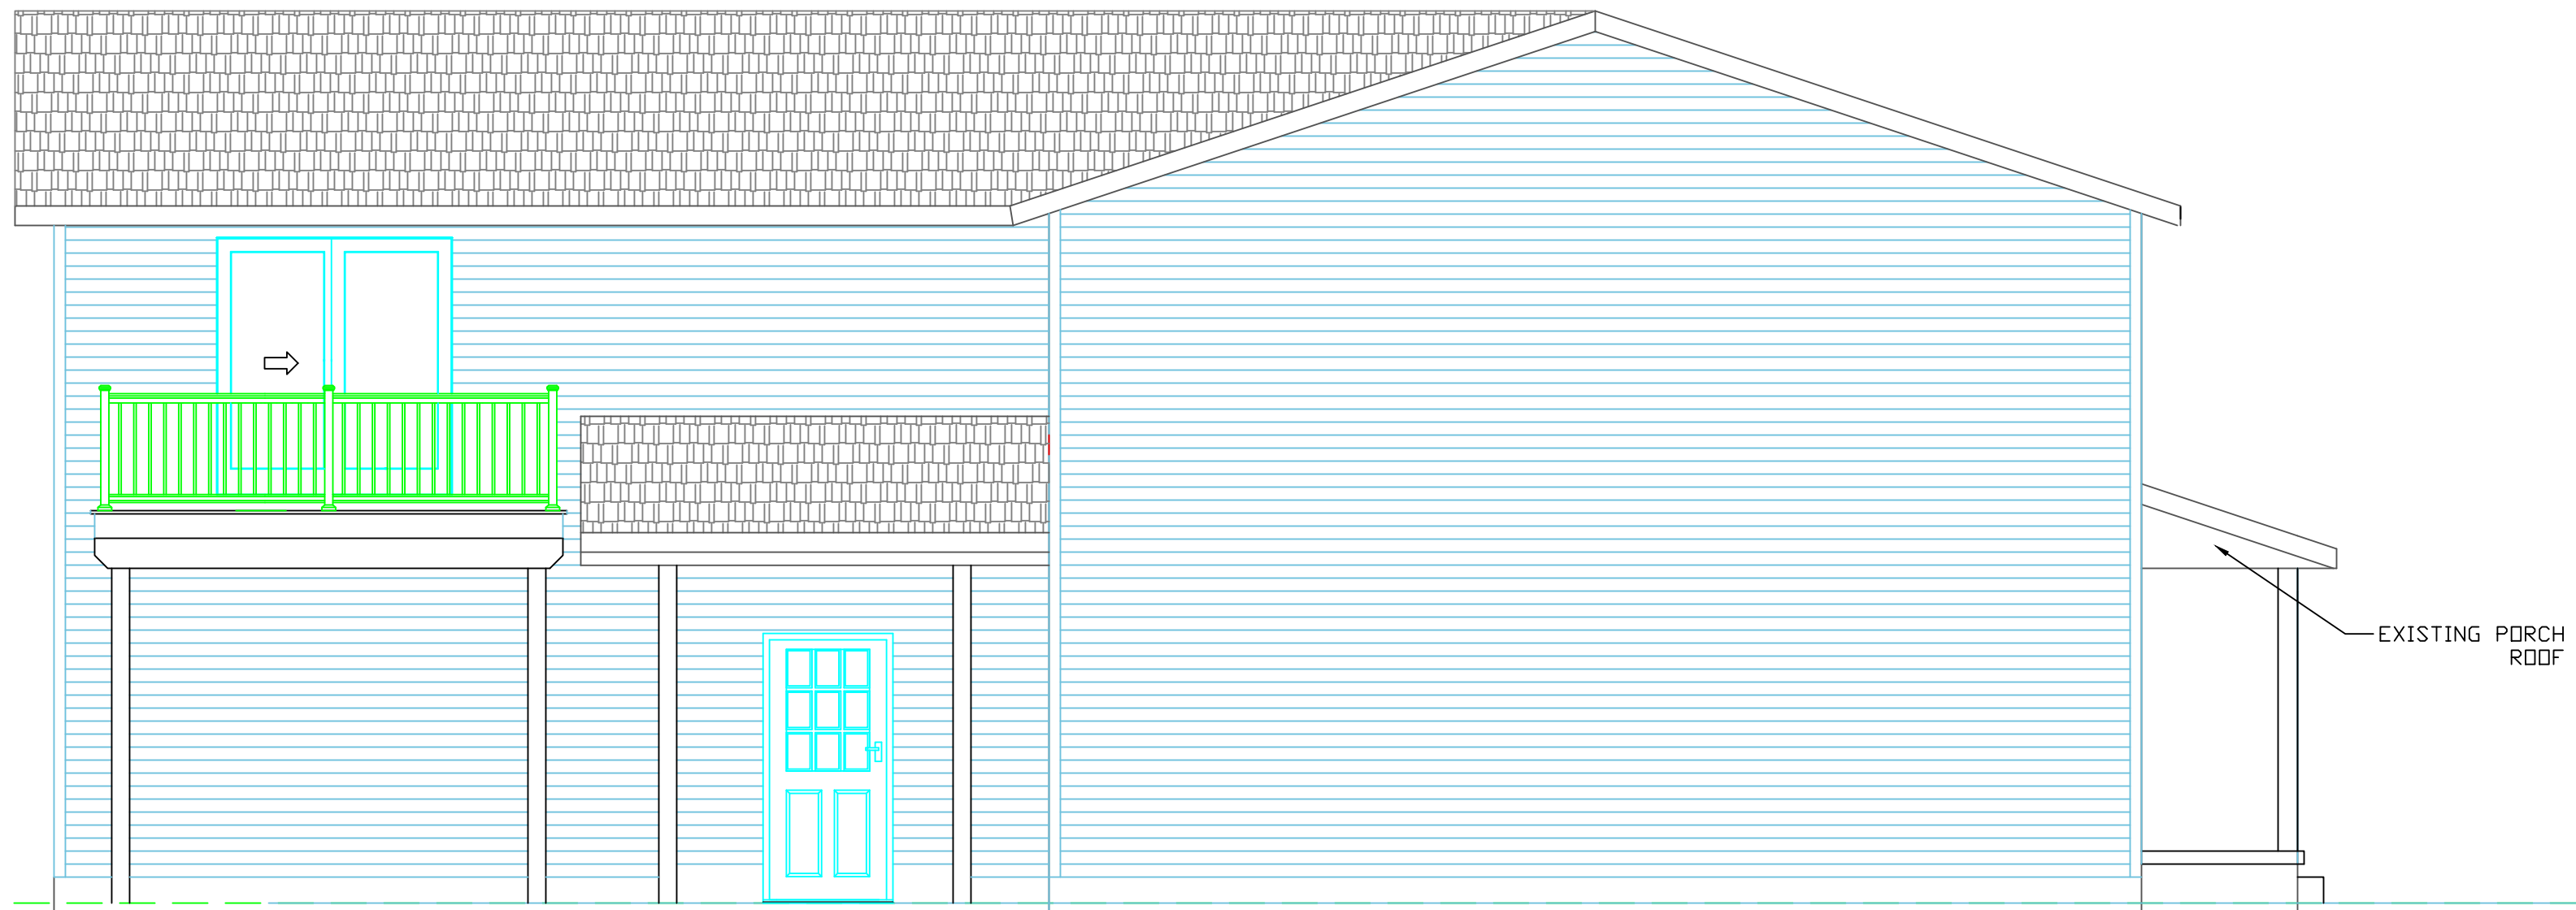

LEFT ELEVATION
SCALE 1/4"=1'0"

ADDITION FOR THE RAGGETS RESIDENT 1727 MAYFLOWER LN HUDSON, OHIO		
SCALE	1/4" = 1'0"	DRAWN BY JEFF RAGGETS
DRAWING NUMBER 1 OF 6		

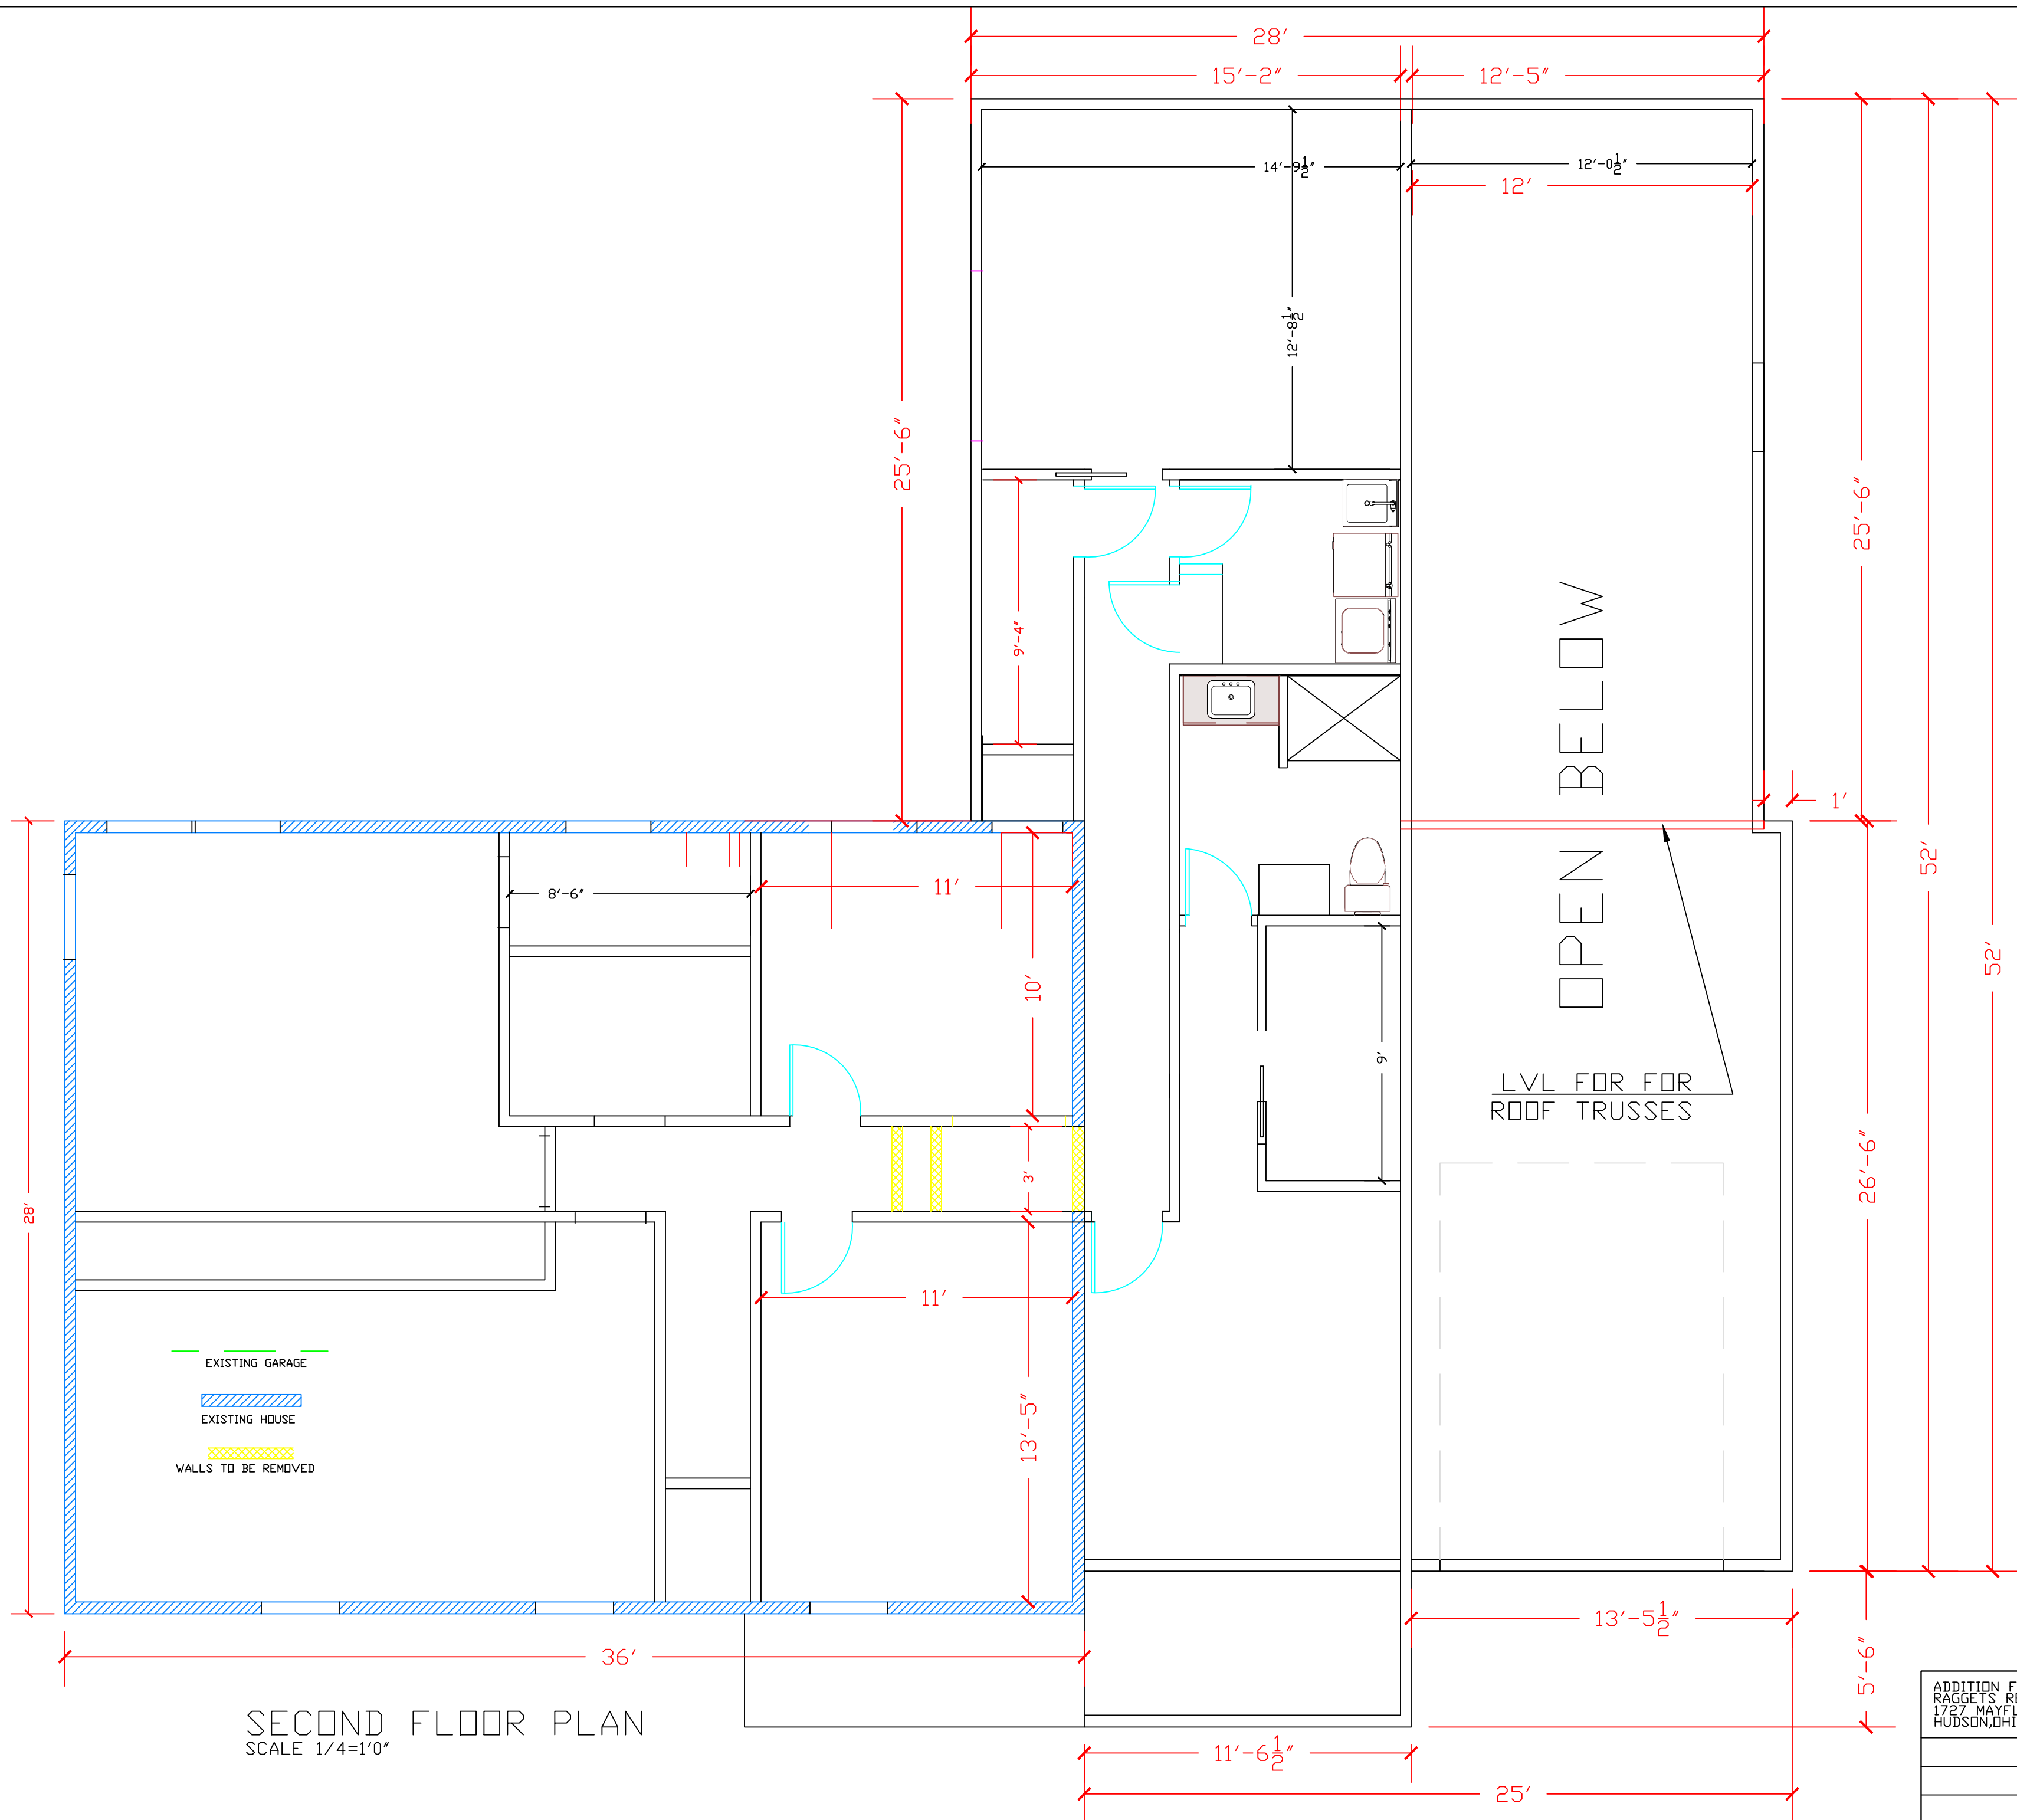

ADDITION FOR THE RAGGETS RESIDENT 1727 MAYFLOWER LN HUDSON, OHIO		
	SCALE 1/4" = 1'0"	DRAWN BY JEFF RAGGETS
		DRAWING NUMBER

The highest-quality materials for your highest satisfaction.

Unique Formulation HZ5® Substrate


Not all fiber cement is the same. The Hardie® HZ5® product formulation contains the highest-quality raw materials. Our unique formulation, combined with innovative product design and manufacturing processes, creates a substrate that is specifically engineered to resist moisture, cracking, shrinking and swelling, for increased durability and workability.

Proprietary enhancements create durable Hardie® siding

Perfect balance of strength and workability
Our balance of high-quality Portland cement, sand and cellulose fiber delivers the best combination of strength and workability.

Enhanced moisture resistance for unmatched durability
Patented and proprietary additives are chemically bonded within the HZ5® substrate matrix to provide durable moisture resistance. In addition, Hardie® Plank in HZ5® substrates come with a drip edge to provide improved water management.

Increased dimensional stability
Our siding is engineered at the microscopic level to create a fiber cement composite with superior dimensional stability that helps protect against shrinking and splitting.

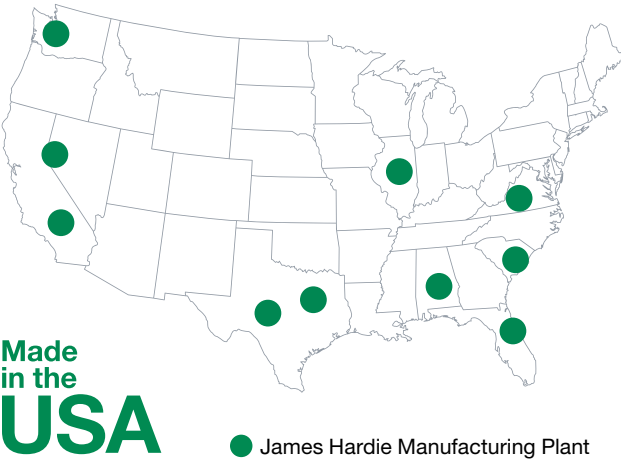

Unmatched investment in manufacturing scale and production innovation

- Largest manufacturer of fiber cement in North America
- Over 7x the North American manufacturing capacity of our nearest fiber cement competitors
- More than 100 process and product quality checks
- Over 95 scientists and engineers in R&D providing dedicated resources for continuous innovation in manufacturing and product development
- More U.S. fiber cement patents than any competitor

STYLES

find your perfect mix of exterior products



HARDIE® PANEL
& HARDIE® TRIM BATTEN



HARDIE® SHINGLE



HARDIE® PLANK



HARDIE® TRIM




HARDIE® SOFFIT

For more detailed product size and availability information,
visit jameshardie.com/magnolia.

TEXTURES

choose the texture you prefer

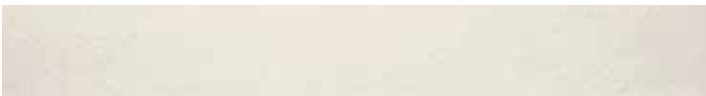

HARDIE® TRIM SMOOTH



HARDIE® SIDING SMOOTH*



HARDIE® TRIM RUSTIC GRAIN



HARDIE® SIDING SELECT CEDARMILL®*

* Textures available for siding and soffit.
Hardie® Shingle only offered in Select Cedarmill®.

DESIGN *the*
HOME YOU'VE ALWAYS IMAGINED

Visualize Hardie® products on a 3D model of your home with
HOVER® Design Studio, brought to you by James Hardie.

Every home tells a story. What will yours be? Start your free design.



VISUALIZE THE COLLECTION ON YOUR HOME

COLORS

select the hue that's right for you



BIRCH TREE



WEATHERED CLIFFS




RUSTIC ROAD



RUGGED PATH



IT'S ABOUT THYME

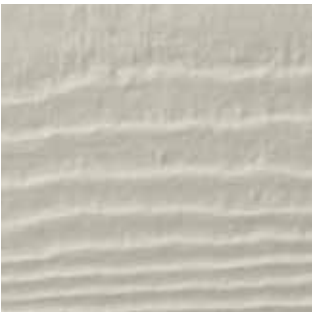

STONE BEACH




STONE PAVER



WARM CLAY



DRIED EUCALYPTUS

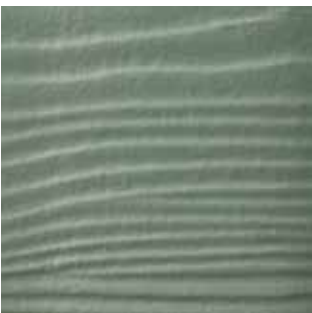

CHISELED GREEN



WANDERING GREEN



MUDFLATS



SLATE STEPS



PEPPERY ASH



LAST EMBERS



MIDNIGHT SOOT

All products in this collection come prefinished with ColorPlus® Technology finishes by James Hardie.





PASSPORT
SL SERIES





