

OHIO
HUDSON 



City of Hudson Fire & EMS
January 28th 2025






OHIO
HUDSON 



City of Hudson Fire & EMS
January 28th 2025



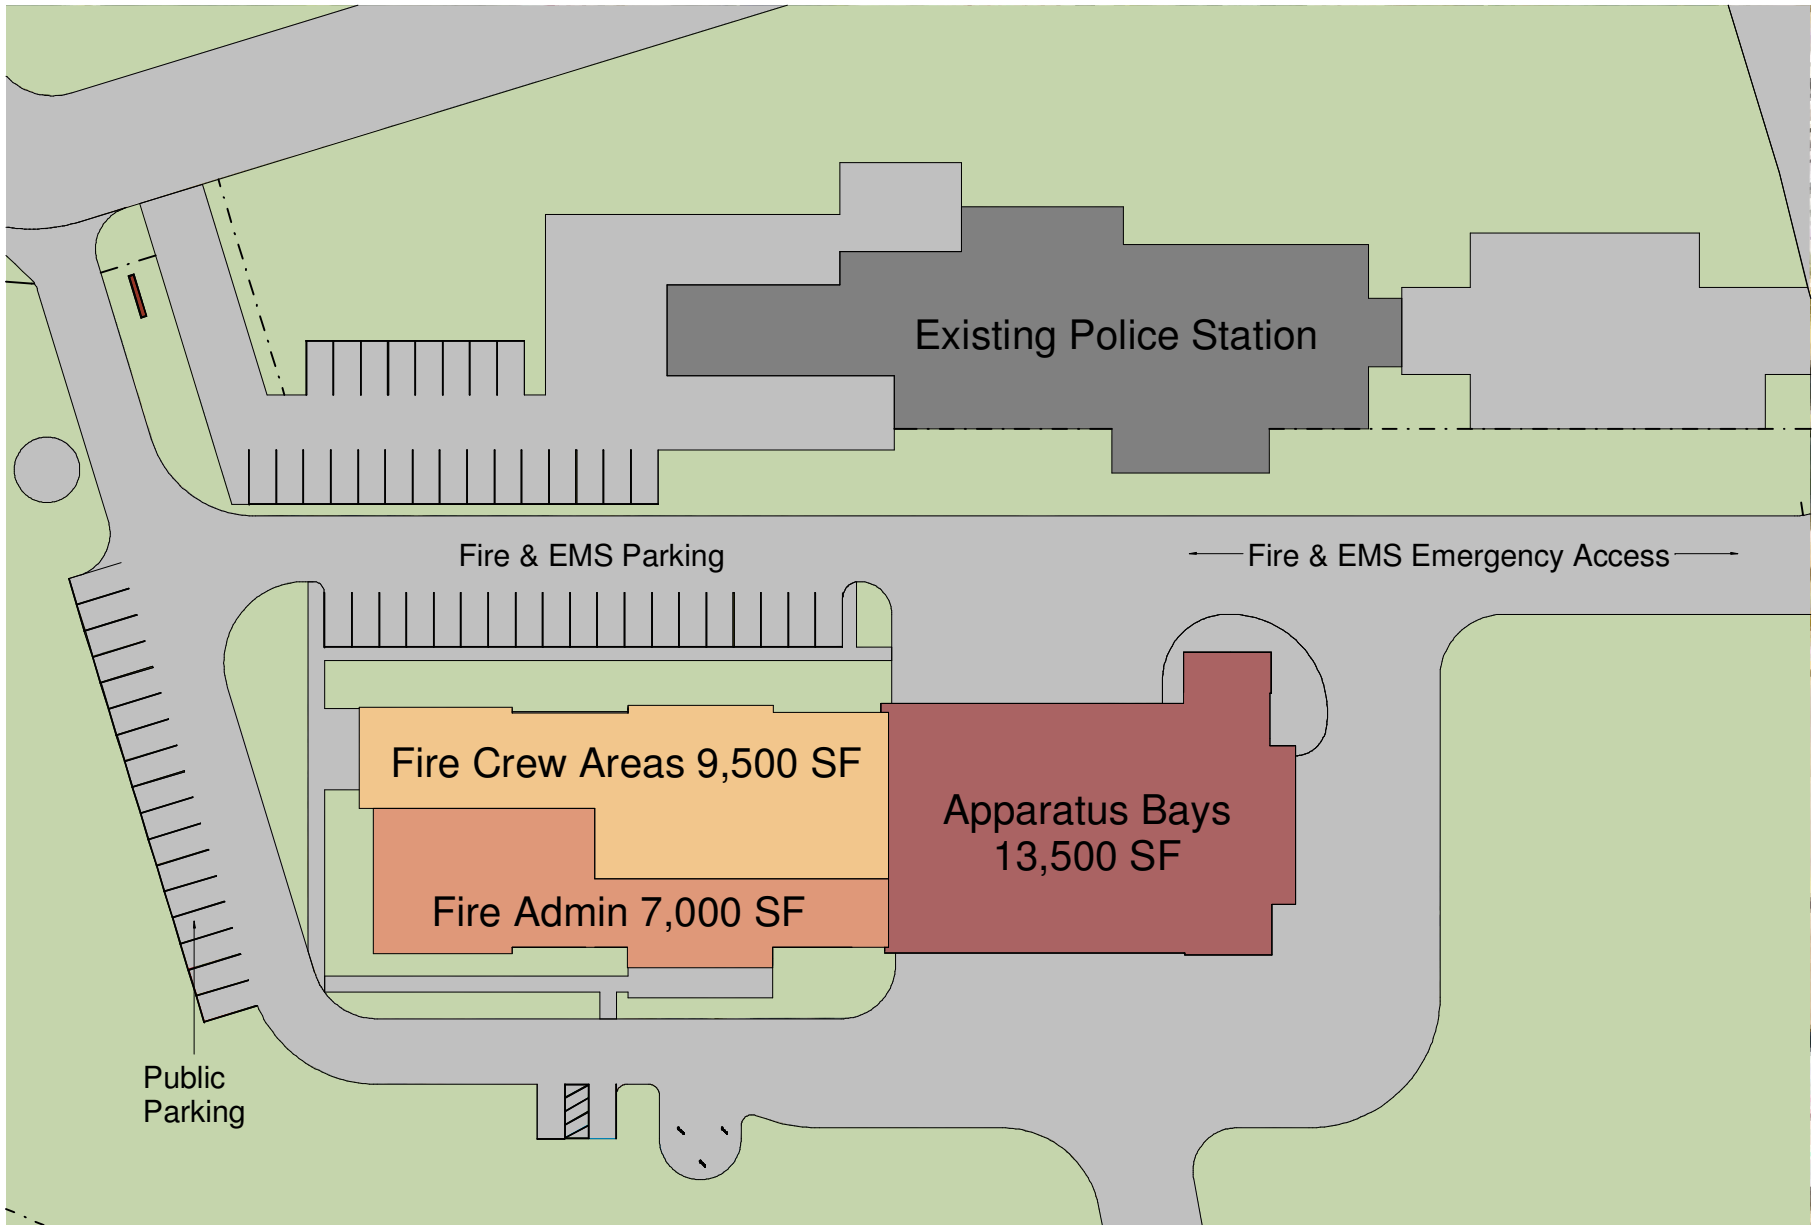


OHIO
HUDSON 



City of Hudson Fire & EMS
 January 28th 2025



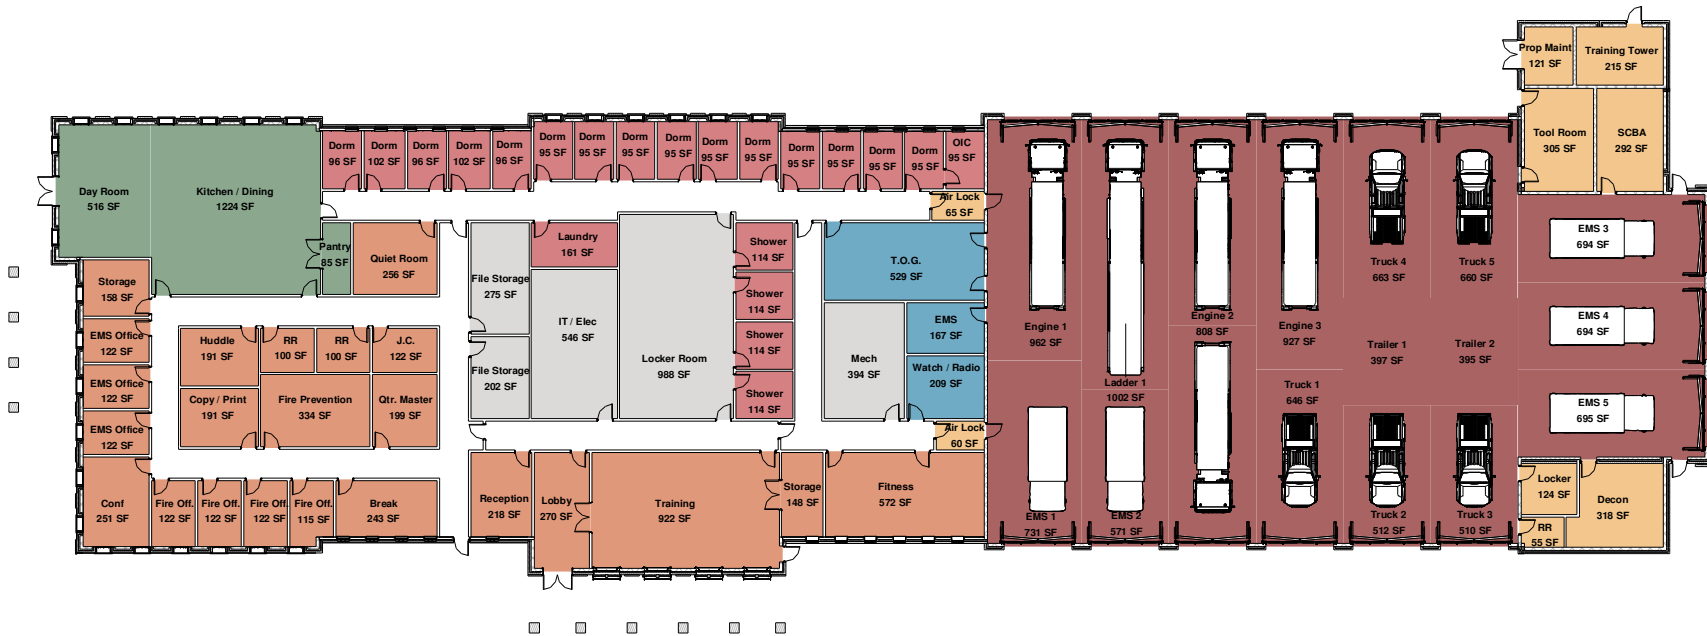

- Fire Crew Areas
- Dorms
- Fire Administration
- Apparatus Bays
- Apparatus Support
- Clean Apparatus Support
- Utility / Mech / Elec




OHIO
HUDSON FIRE




City of Hudson Fire & EMS
 January 28th 2025




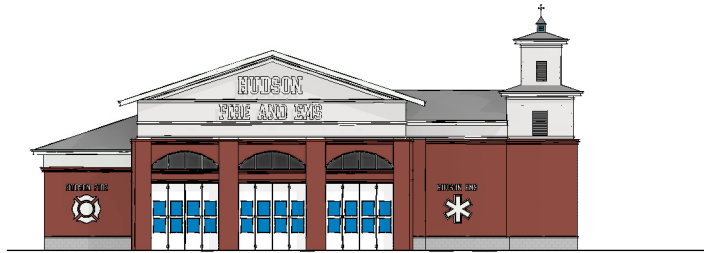


N
⊗ 4 West Exterior Elevation
1:144

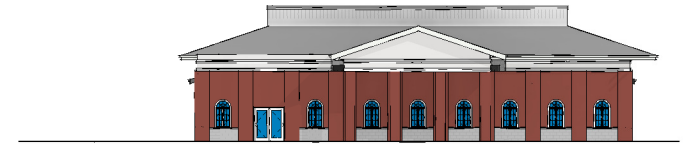

N
⊗ 2 East Exterior Elevation
1:144

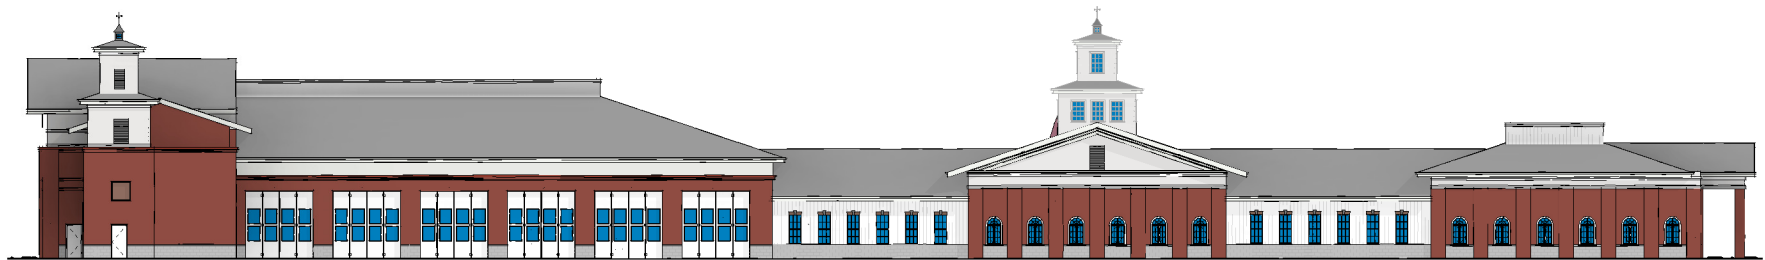

N
⊗ 3 North Exterior Elevation
1:144

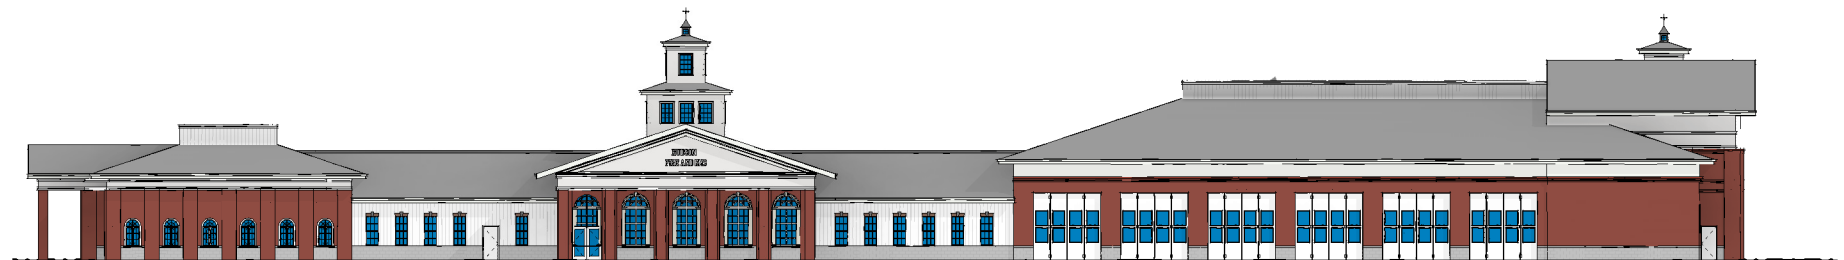

N
⊗ 1 South Exterior Elevation
1:10'-8"





OHIO
HUDSON 



City of Hudson Fire & EMS
January 28th 2025



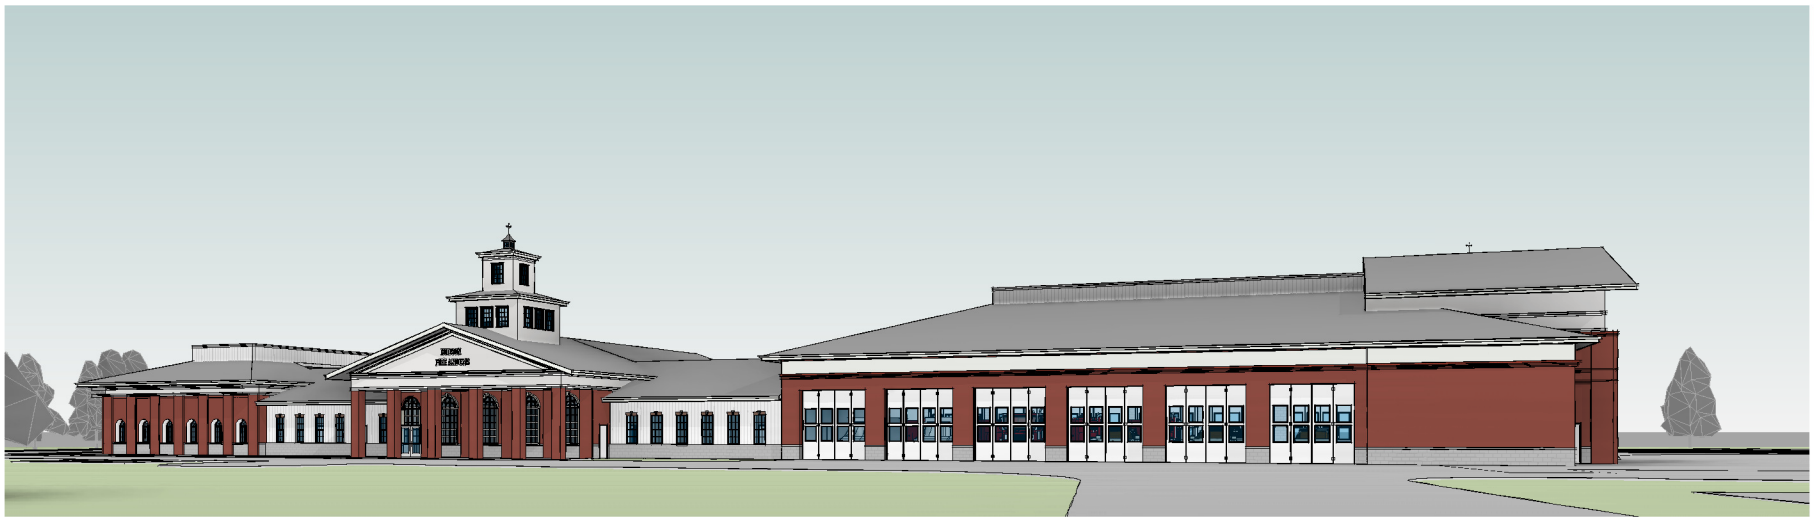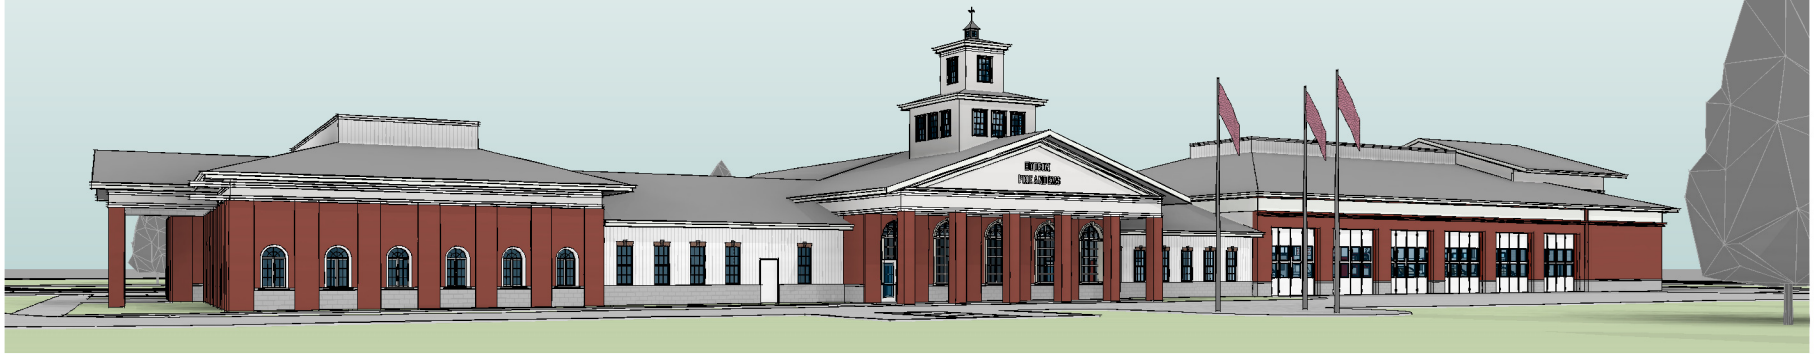


OHIO
HUDSON 



City of Hudson Fire & EMS
January 28th 2025

K2M DESIGN **DSA**
DS ARCHITECTURE

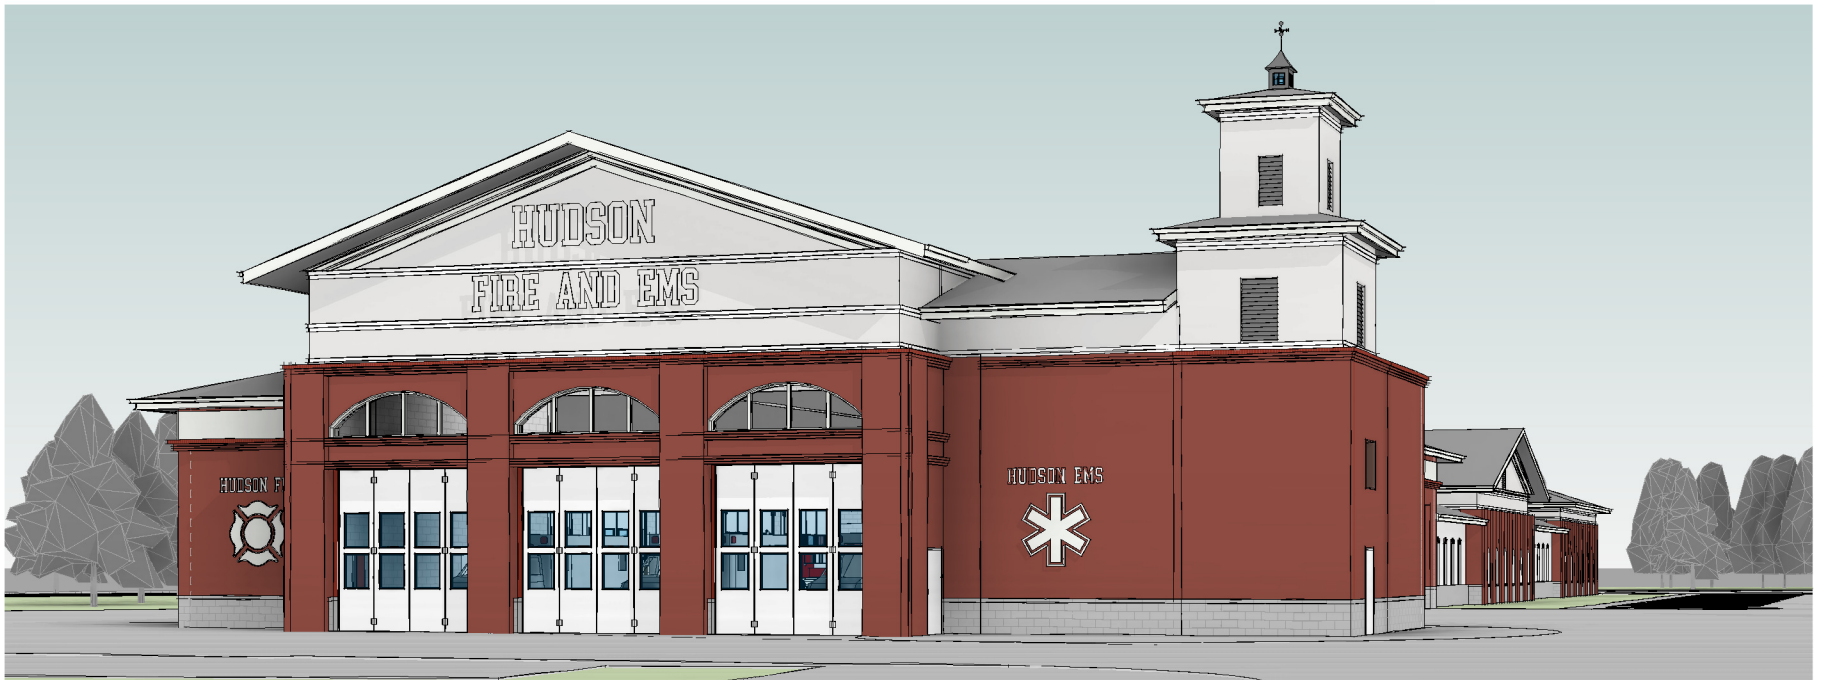


OHIO
HUDSON 



City of Hudson Fire & EMS
January 28th 2025



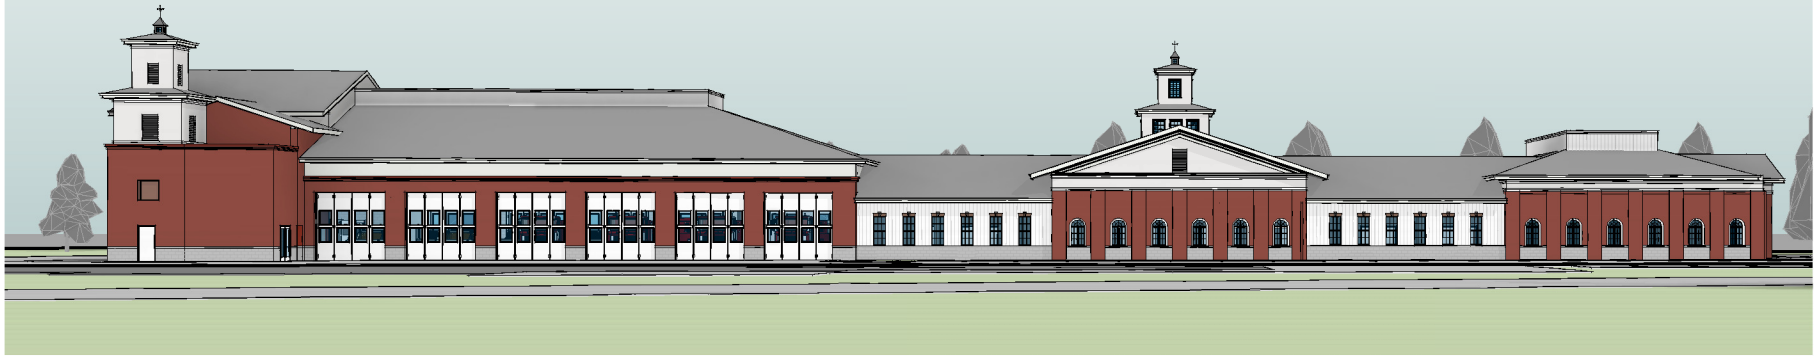

OHIO
HUDSON 



City of Hudson Fire & EMS
January 28th 2025

K2M DESIGN 
DS ARCHITECTURE