


S:\STUDIES-INVESTIGATIONS\2024 Right Turn Lane Extension on Aurora Street\CAD Files\Aurora St_Linework.dwg_Existing Conditions_11/12/2024_3:08:01 PM

EXISTING CAR STACKING CONDITIONS

11 SPOTS

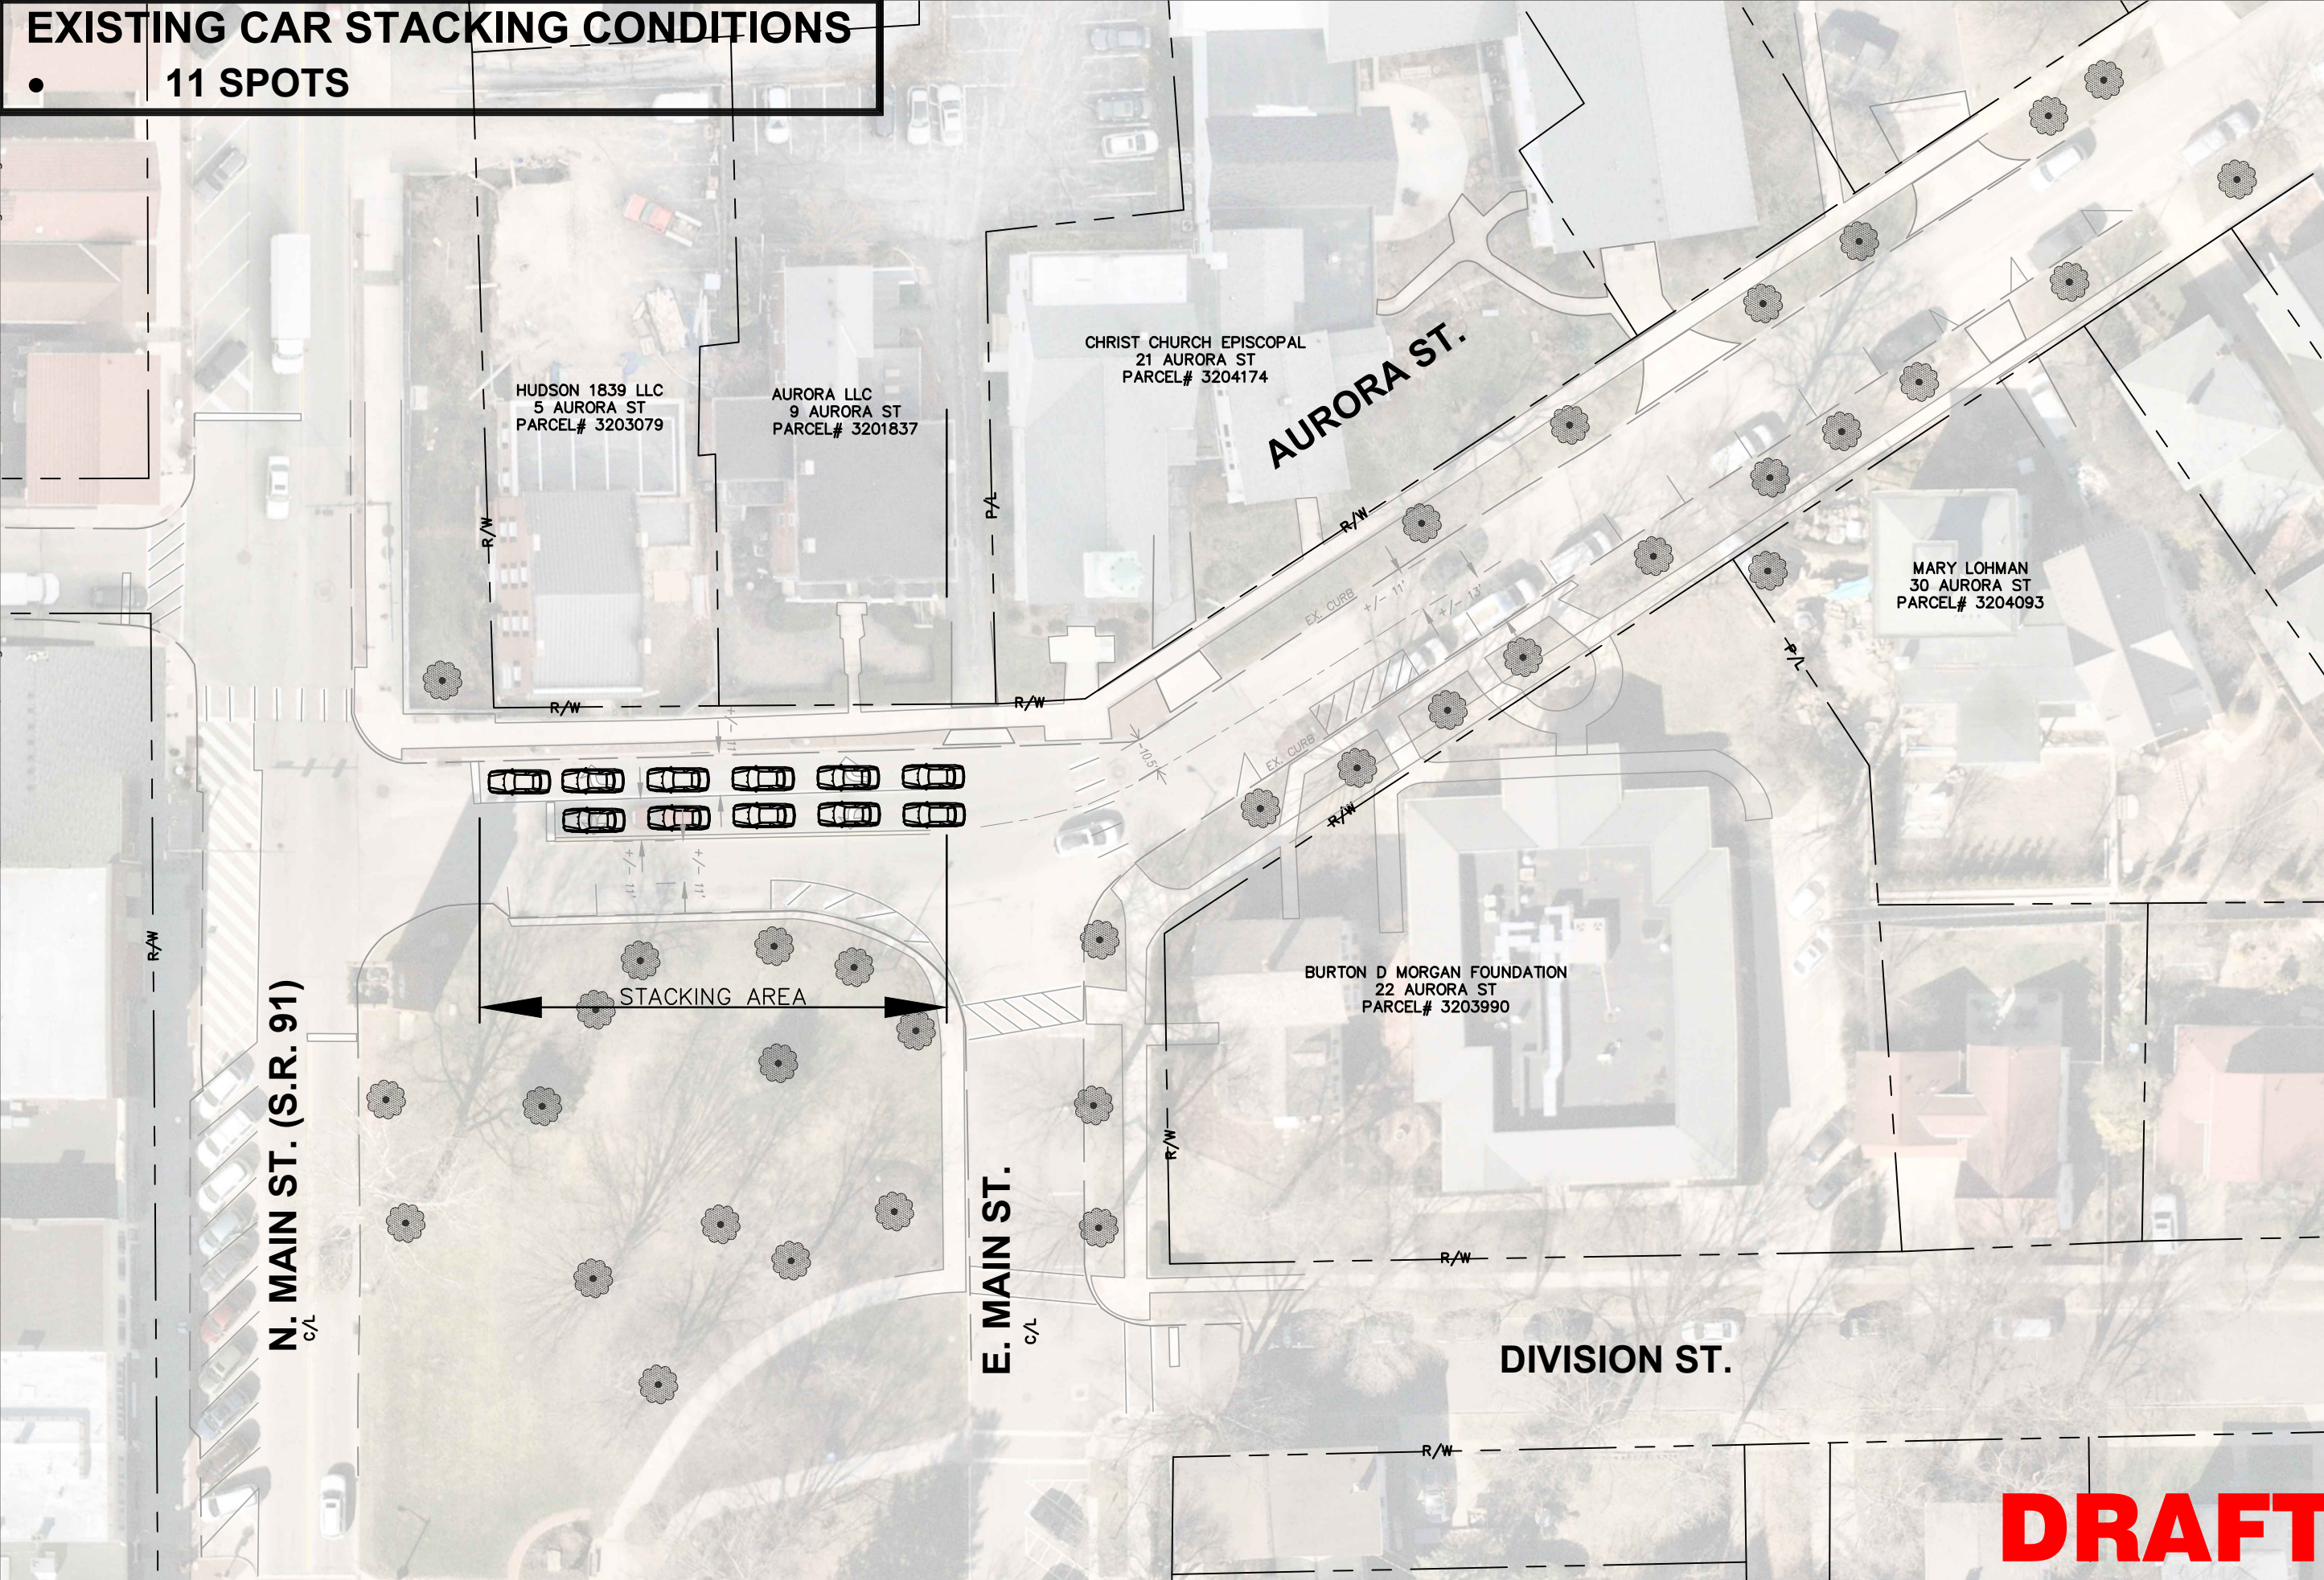

CITY OF HUDSON
ENGINEERING DEPARTMENT
1140 TEREX ROAD
HUDSON, OH 44236
(330)-342-1770

AURORA
ST. ROAD
IMPROVEMENTS

DATE	REV. #	DESCRIPTION

EXISTING CONDITIONS

CALCULATED	JMS
CHECKED	BSK

DRAFT