



STOW ROAD SIDEWALK ALIGNMENTS

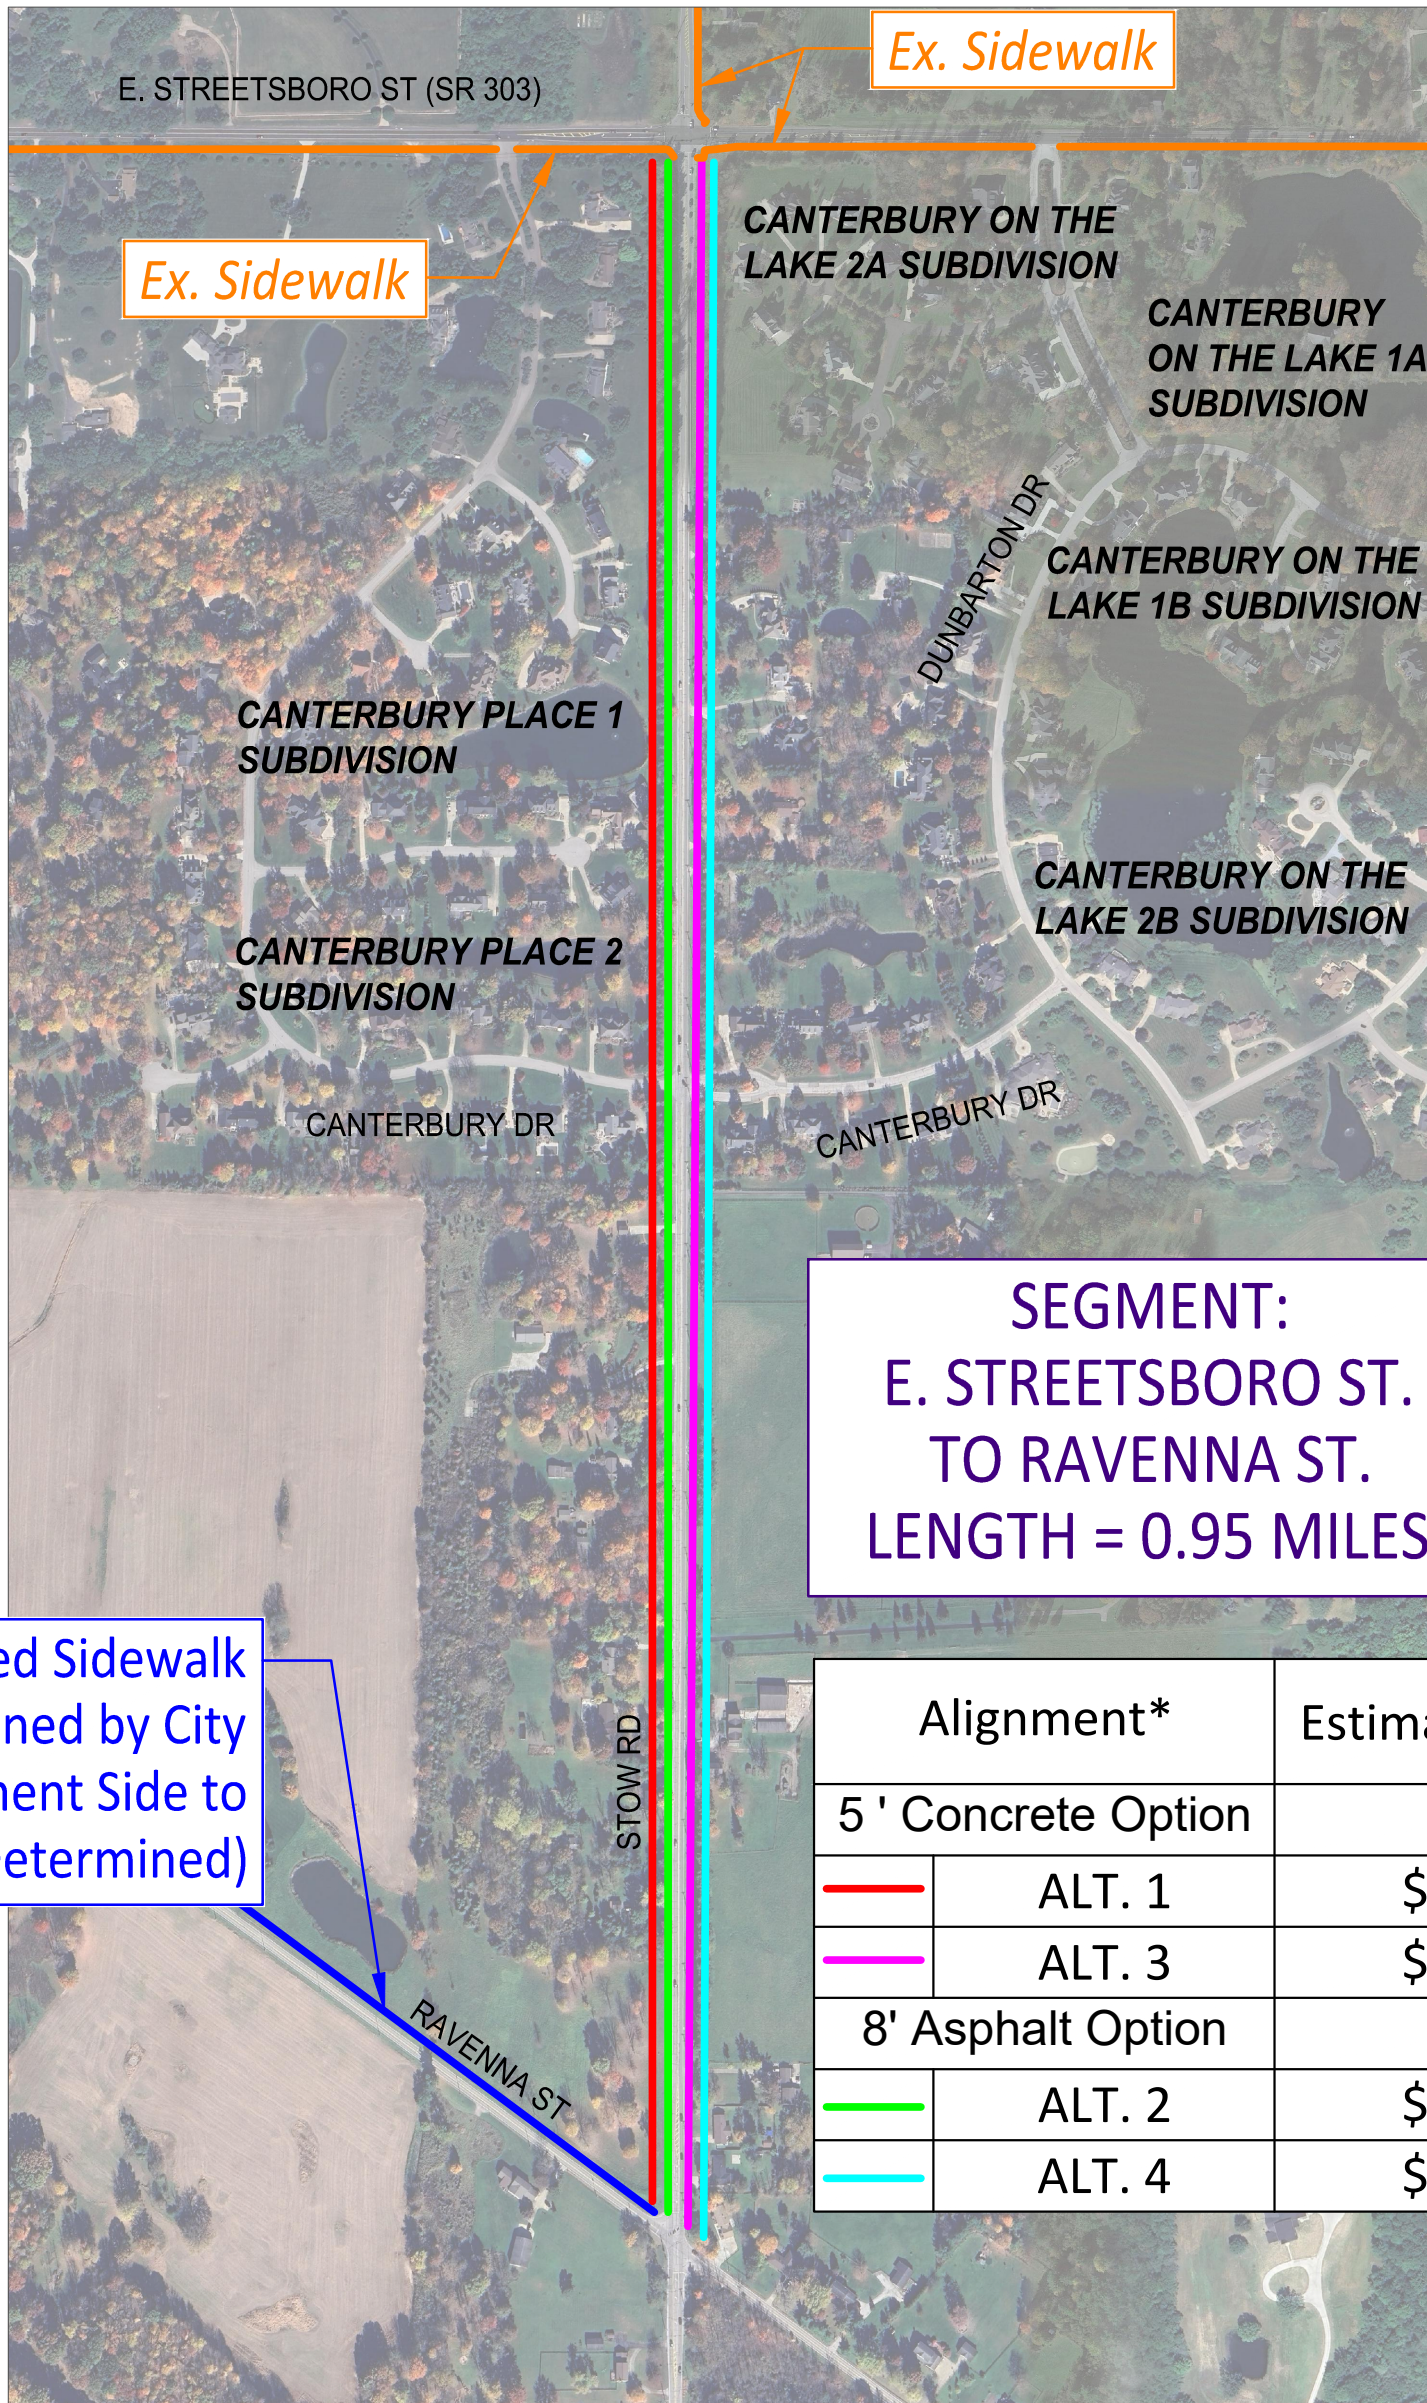

JANUARY, 2025

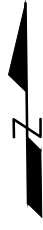

Proposed Sidewalk
- Designed by City
(Alignment Side to
be Determined)

SEGMENT:
E. STREETSBORO ST.
TO RAVENNA ST.
LENGTH = 0.95 MILES

Alignment*		Estimated Cost
5' Concrete Option		
	ALT. 1	\$1,239,000
	ALT. 3	\$1,254,000
8' Asphalt Option		
	ALT. 2	\$1,300,000
	ALT. 4	\$1,317,000

(NOT TO SCALE)

*Note: Proposed sidewalk alignments offset for clarity. See plans for actual alignments.