

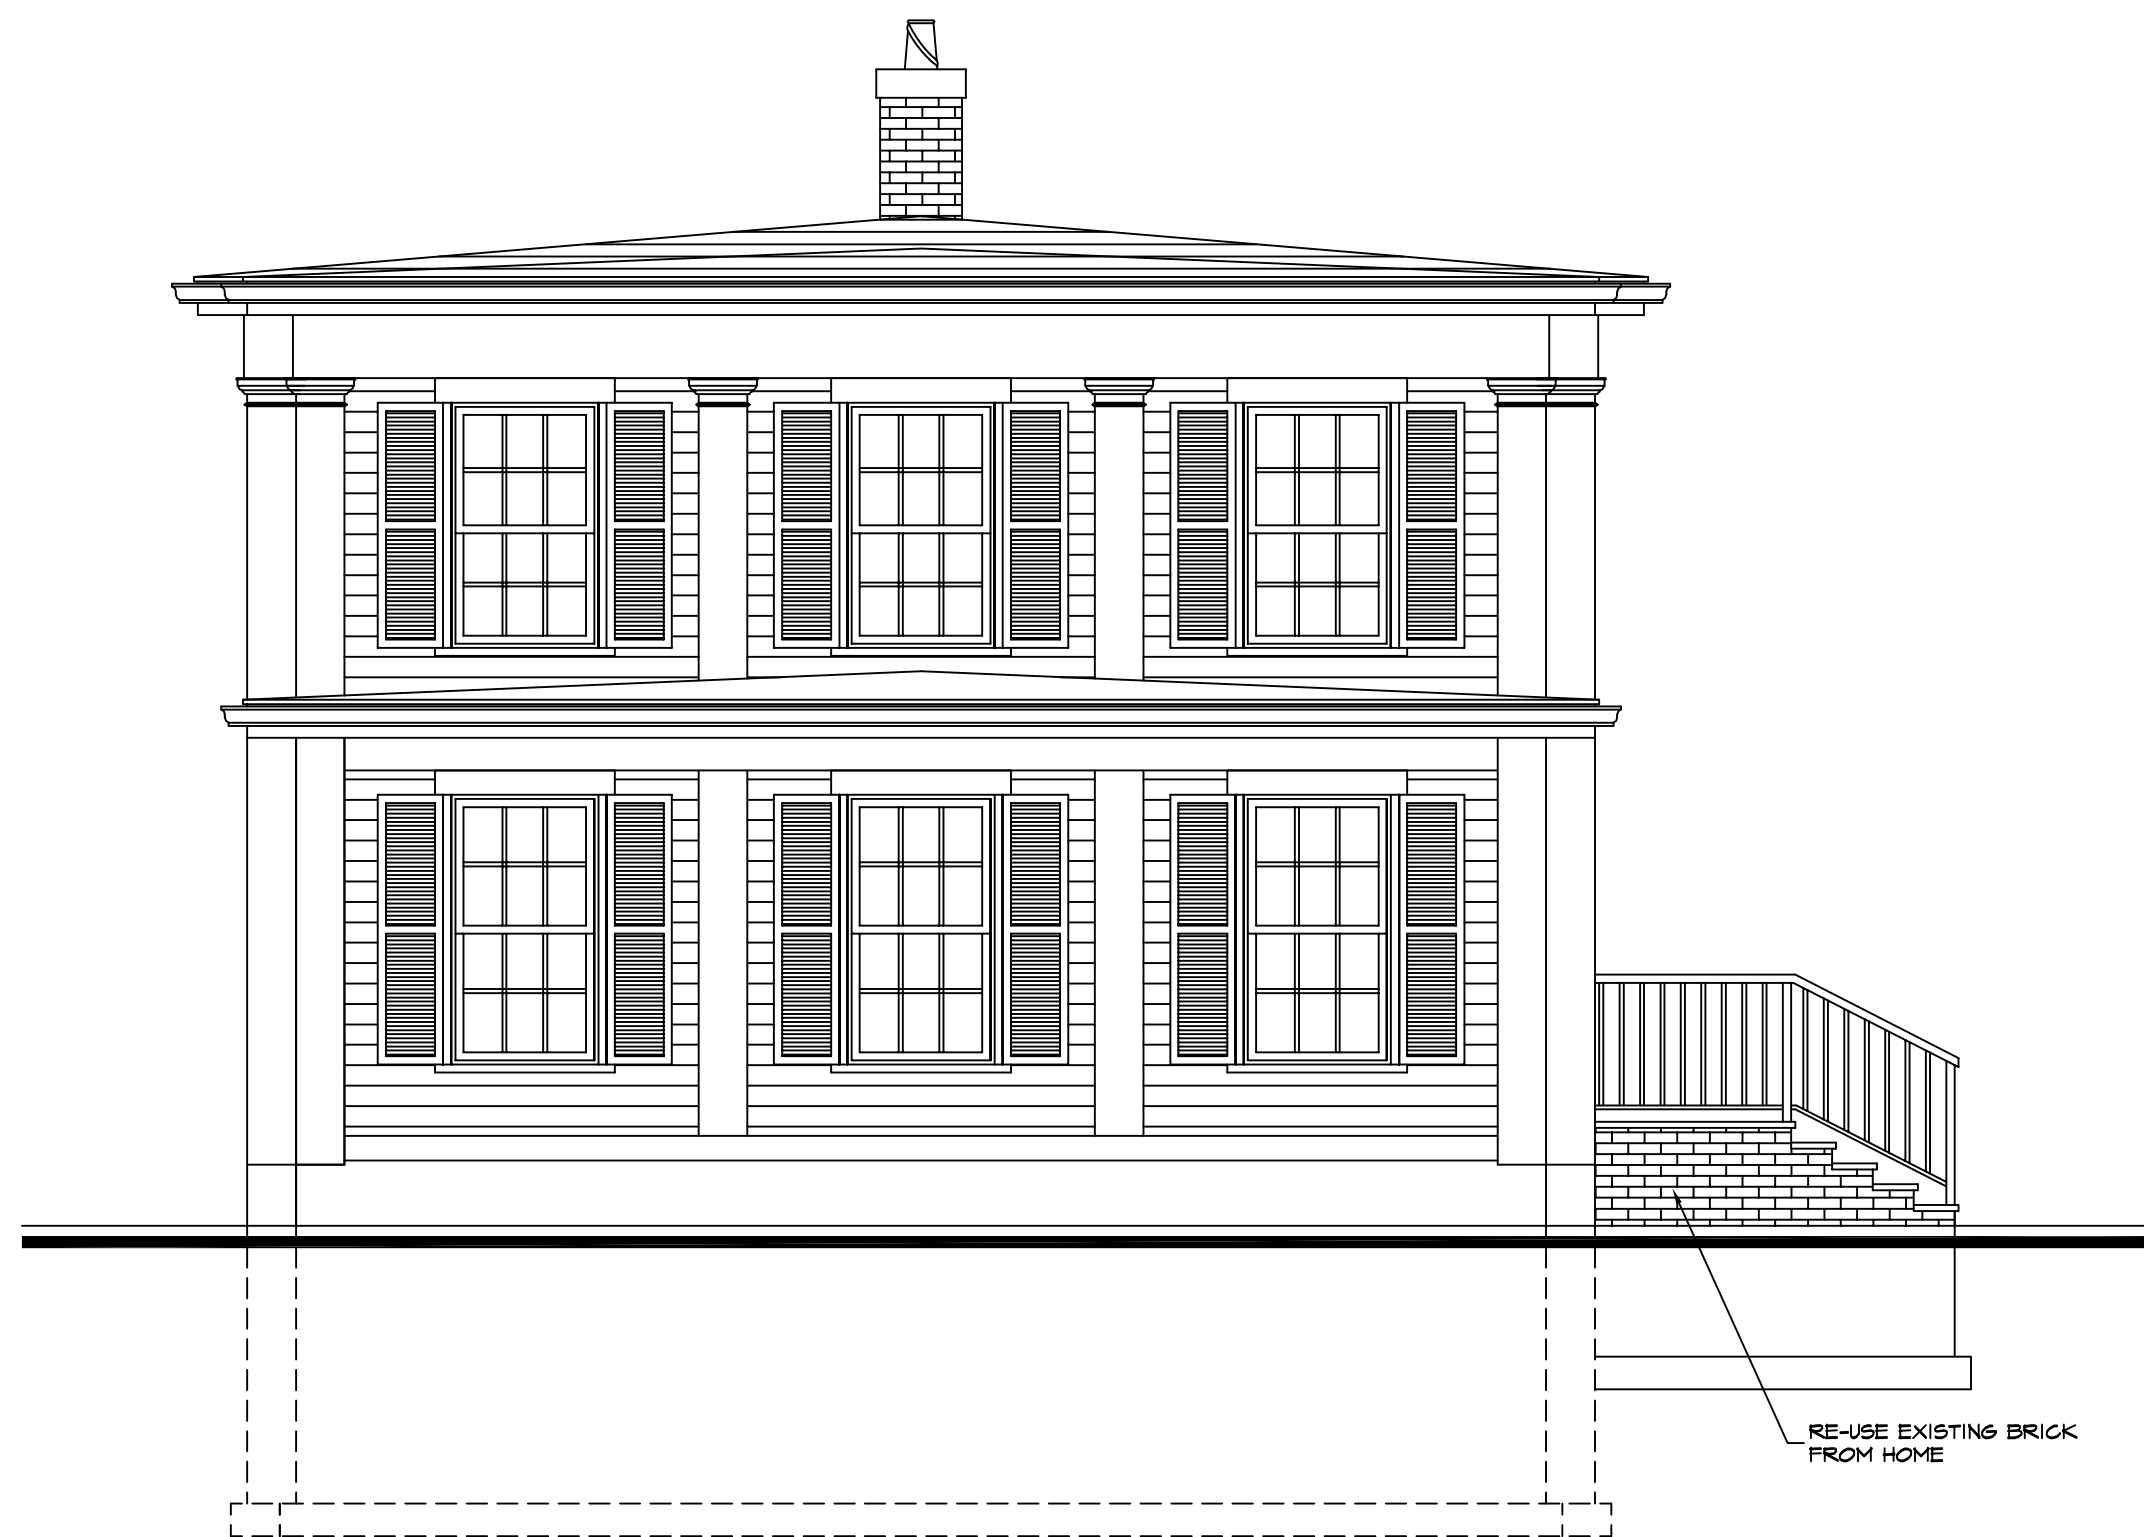


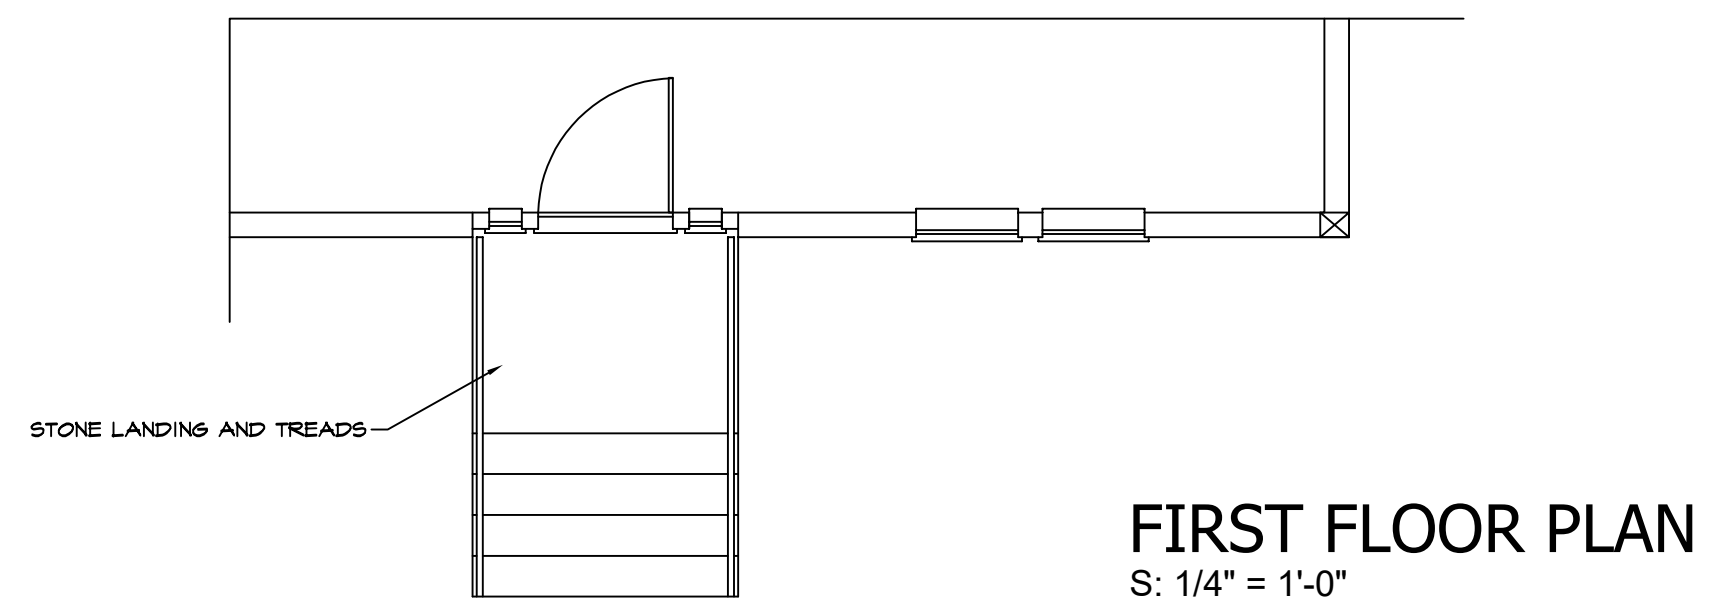

LEFT SIDE ELEVATION - NEW
S: 1/4" = 1'-0"

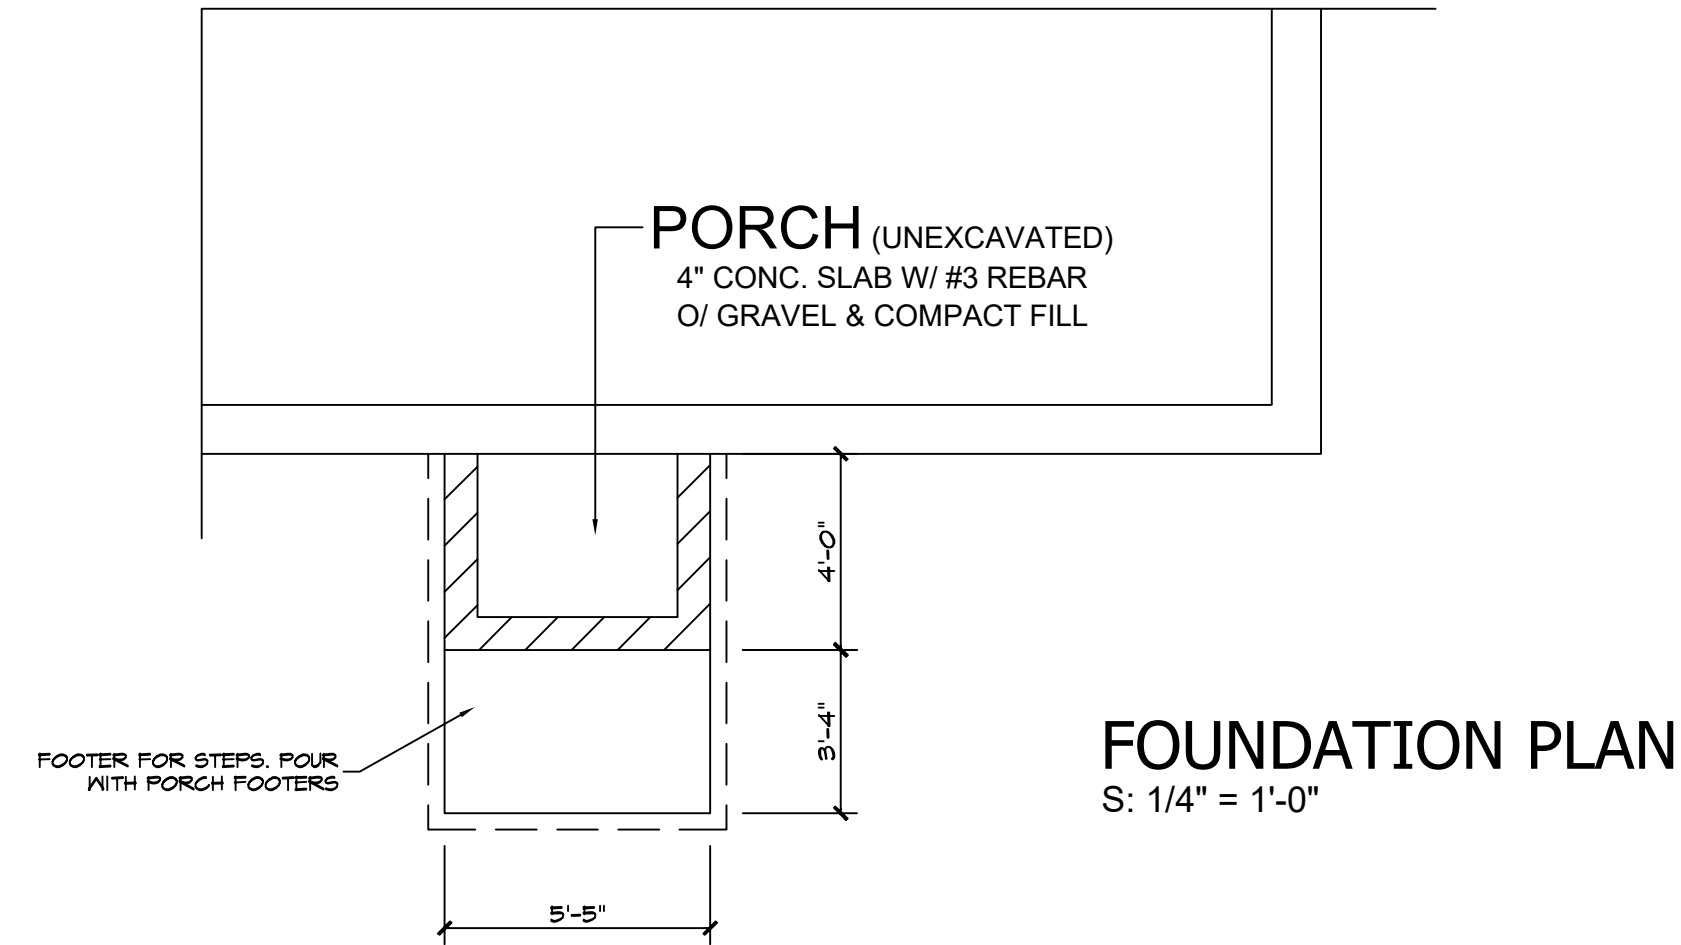

FRONT ELEVATION - NEW
S: 1/4" = 1'-0"