
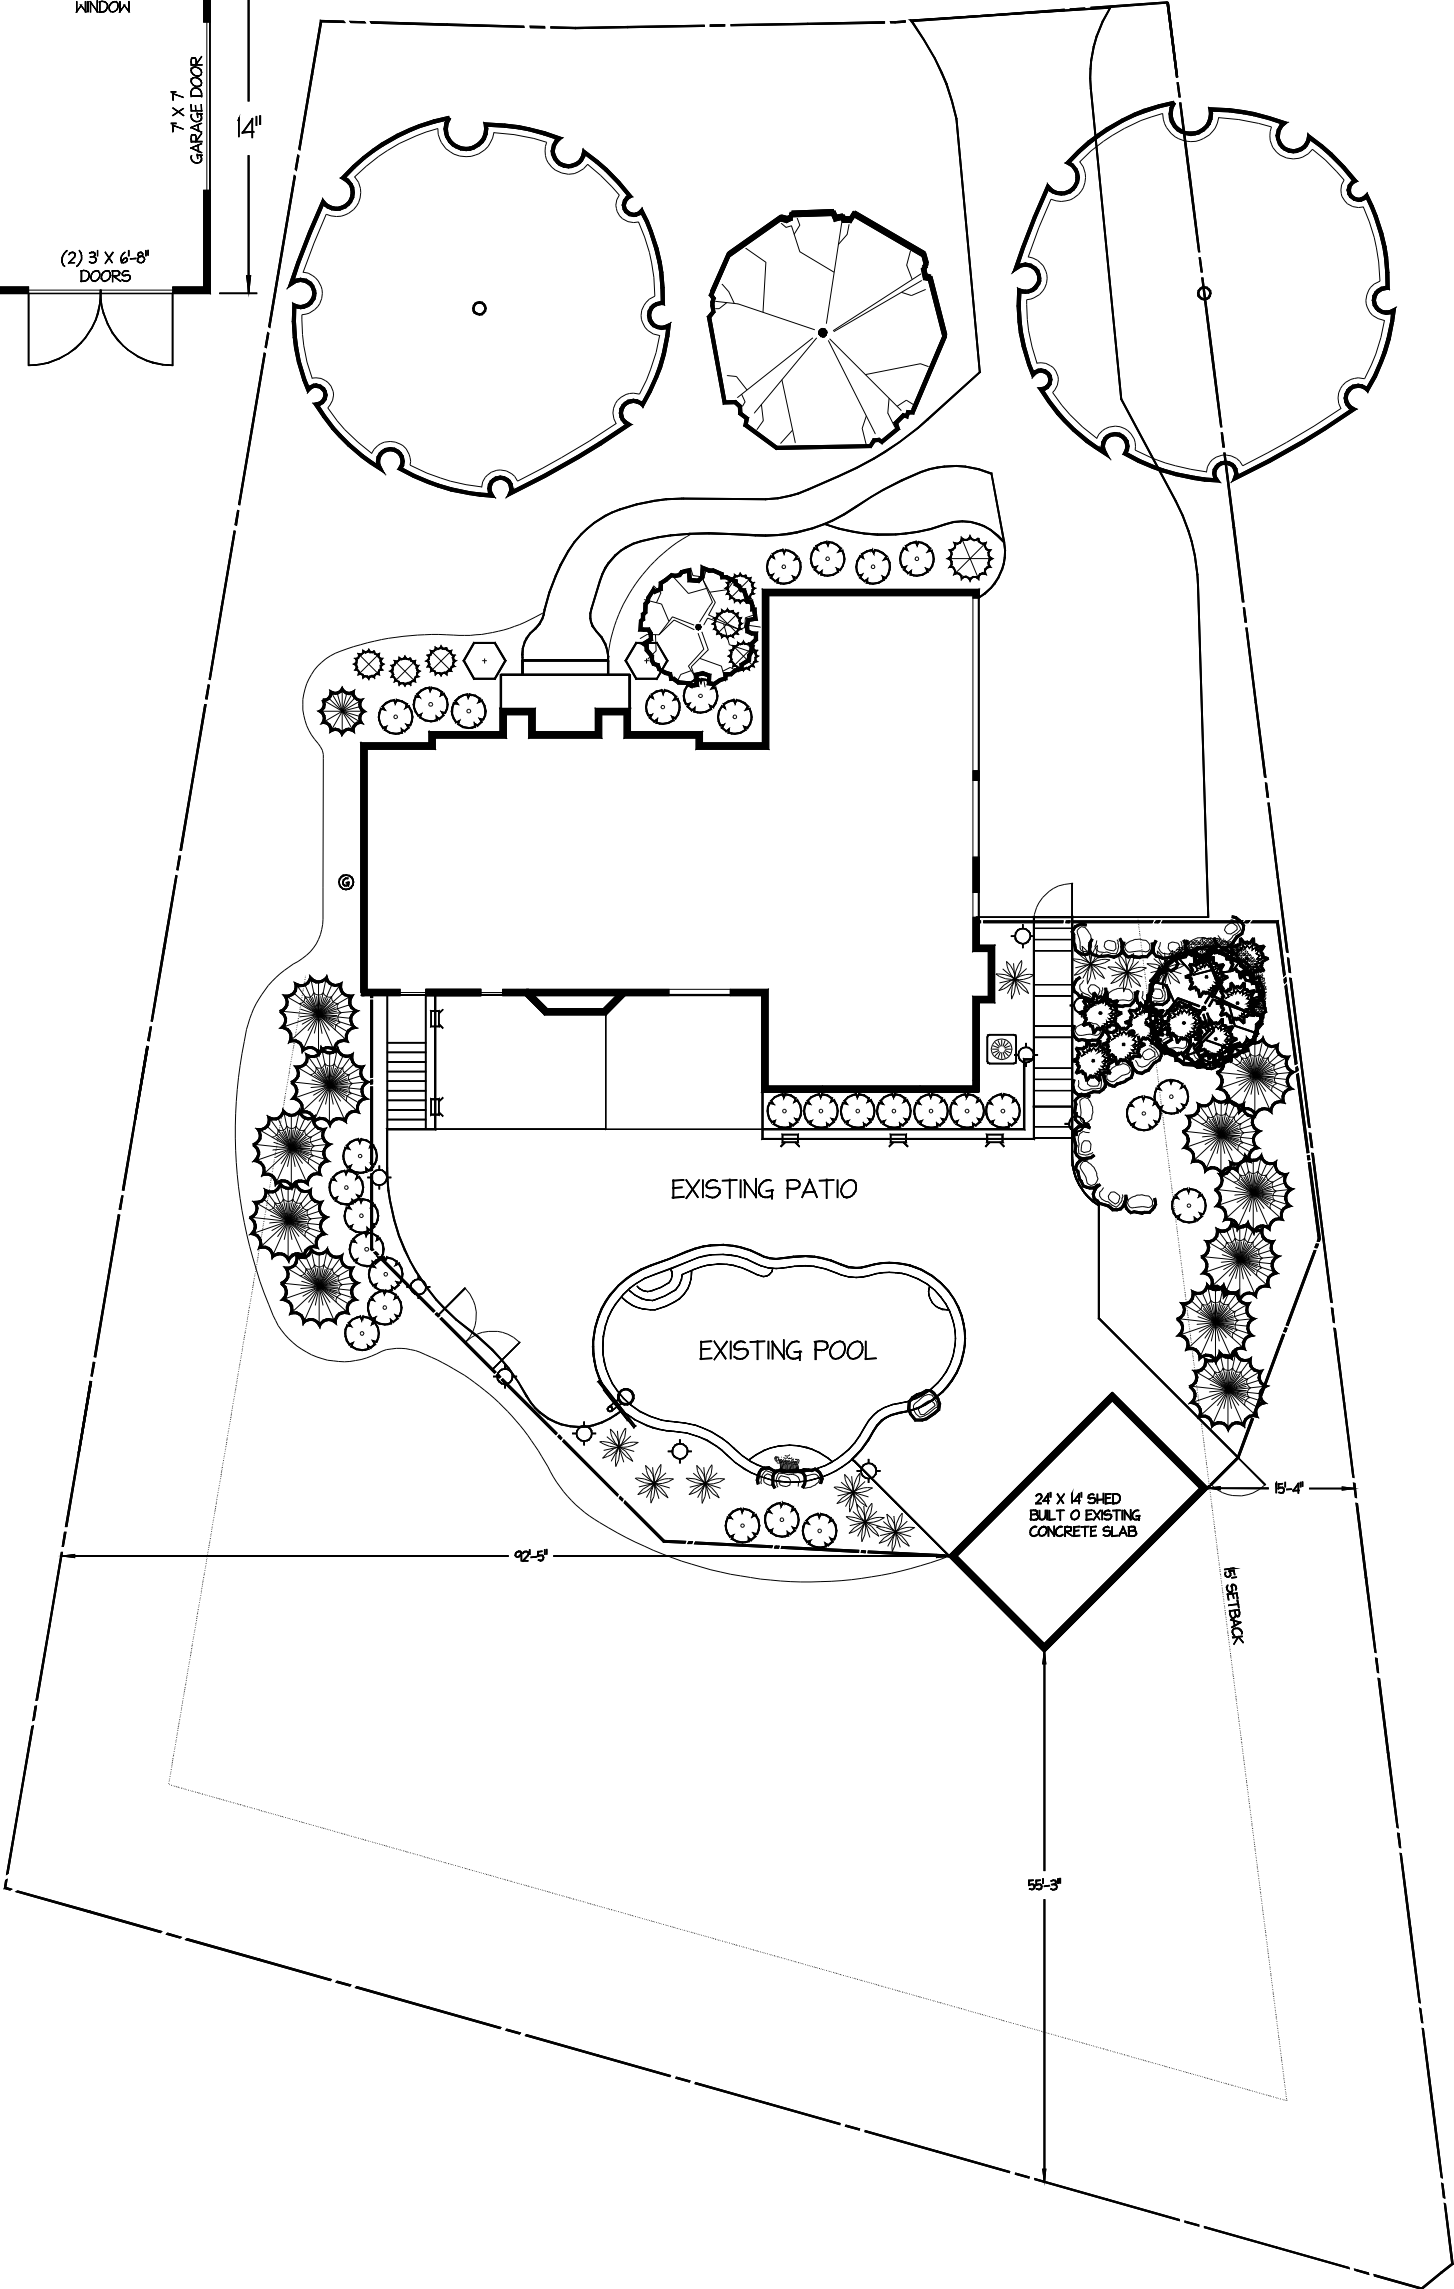


FRONT

RIGHT

BACK

LEFT

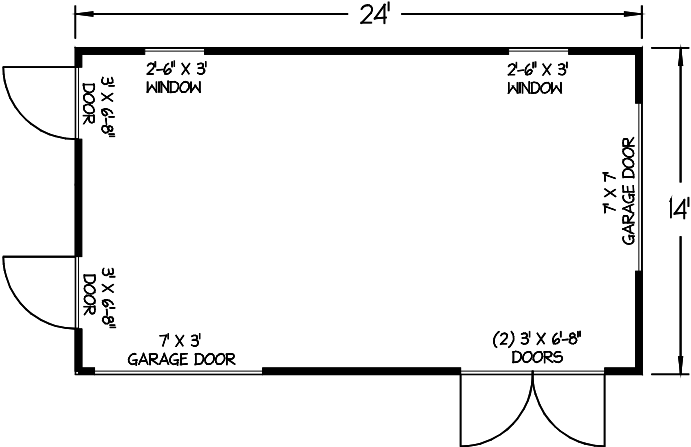

SCALE: 1" = 20' - 0"

DRAWN BY:	AS	SHEET NO.
CHECKED BY:	AS	L-1
DATE:	1/31/25	
PROJECT NO.		



ALL IDEAS, DESIGNS, AND PLANS INDICATED BY THIS DRAWING ARE OWNED BY HUDSON POOLS, AND WERE CREATED, AND DEVELOPED FOR THE USE ON AND IN CONNECTION WITH THE SPECIFIED PROJECT. NONE OF SUCH IDEAS, DESIGNS, OR PLANS SHALL BE USED BY OR DISCLOSED TO ANY PERSON, FIRM OR CORPORATION FOR ANY PURPOSE WHATSOEVER WITHOUT THE WRITTEN PERMISSION OF HUDSON POOLS.

LANDSCAPE PLAN
GOULD RESIDENCE
5947 LAURAWOOD LANE
HUDSON, OHIO 44236

