




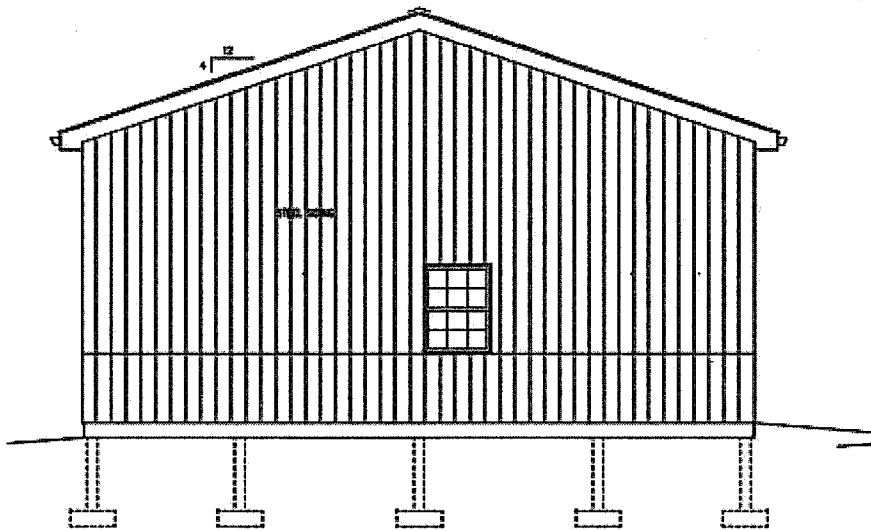


LEFT SIDE ELEVATION
SCALE - 1/4" = 1'-0"

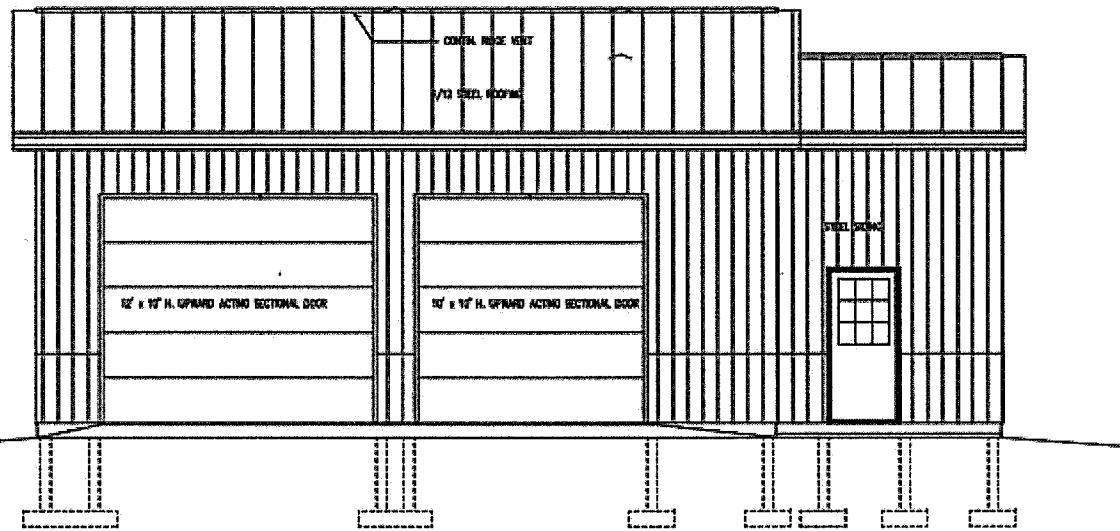

FRONT ELEVATION
SCALE - 1/4" = 1'-0"

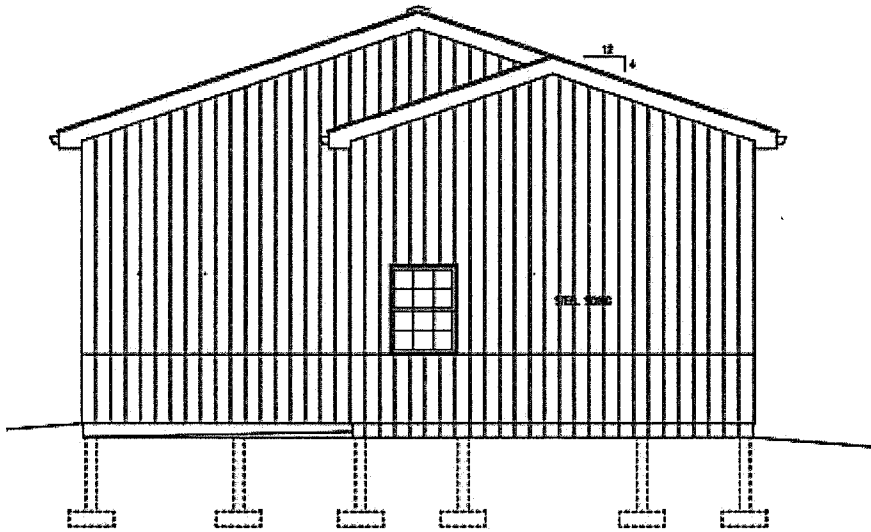

RIGHT SIDE ELEVATION
SCALE - 1/4" = 1'-0"

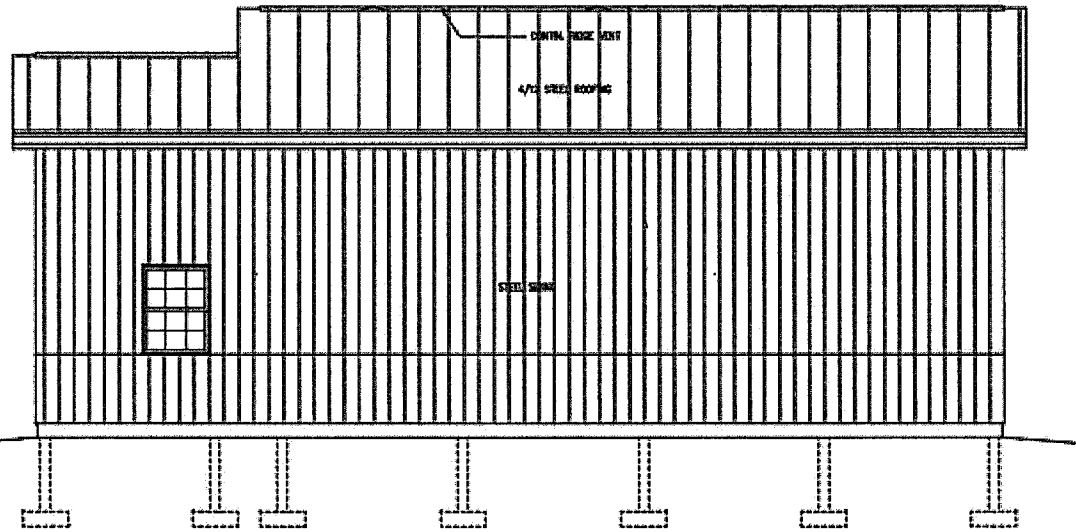

BACK ELEVATION
SCALE - 1/4" = 1'-0"

29 GA. METAL ROOFING o/ 2x4 GIRTS @
2' c/c, WOOD TRUSSES @ 2' c/c w/
LATERAL & DIAG. BRACES

CONTIN RIDGE VENT

"SIMPSON" H2.5A - ATTACH EACH TRUSS TO BEAM

STEEL FASCIA, DRIP EDGE, VENTED
STEEL SOFFIT & GUTTERS

SEE MFG. TRUSS DIAGRAMS

(2) 2x10 SYP CONTINUOUS WOOD BEAM
w/ (2) 1/2" GAVANIZED CARRAIGE BOLTS / SIDE

2x4 DIAGONAL BRACE AT EACH COLUMN

(3) 2x12 - #1 SYP CONTINUOUS WOOD BEAM
w/ (2) 1/2" GAVANIZED CARRAIGE BOLTS / SIDE
@ 12' OVERHEAD DOOR

STEEL SIDING o/ 2x4 SIDEWALL
GIRTS @ 2' c/c, TREATED 3 PLY 2x6 WOOD POSTS

UPWARD ACTING SECTIONAL DOOR

4" CONC. SLAB w/ 6x6 #10/10 WWM o/
VAPOR BARRIER & 4" GRAVEL BASE


2x10 TREATED SKIRT BOARD w/ RAT GUARD


24" DIA. x 8" CONC. FOOTER (TYP)

2x4 TREATED UPLIFT BRACKET

BUILDING SECTION

SCALE - 1/4" = 1'-0"

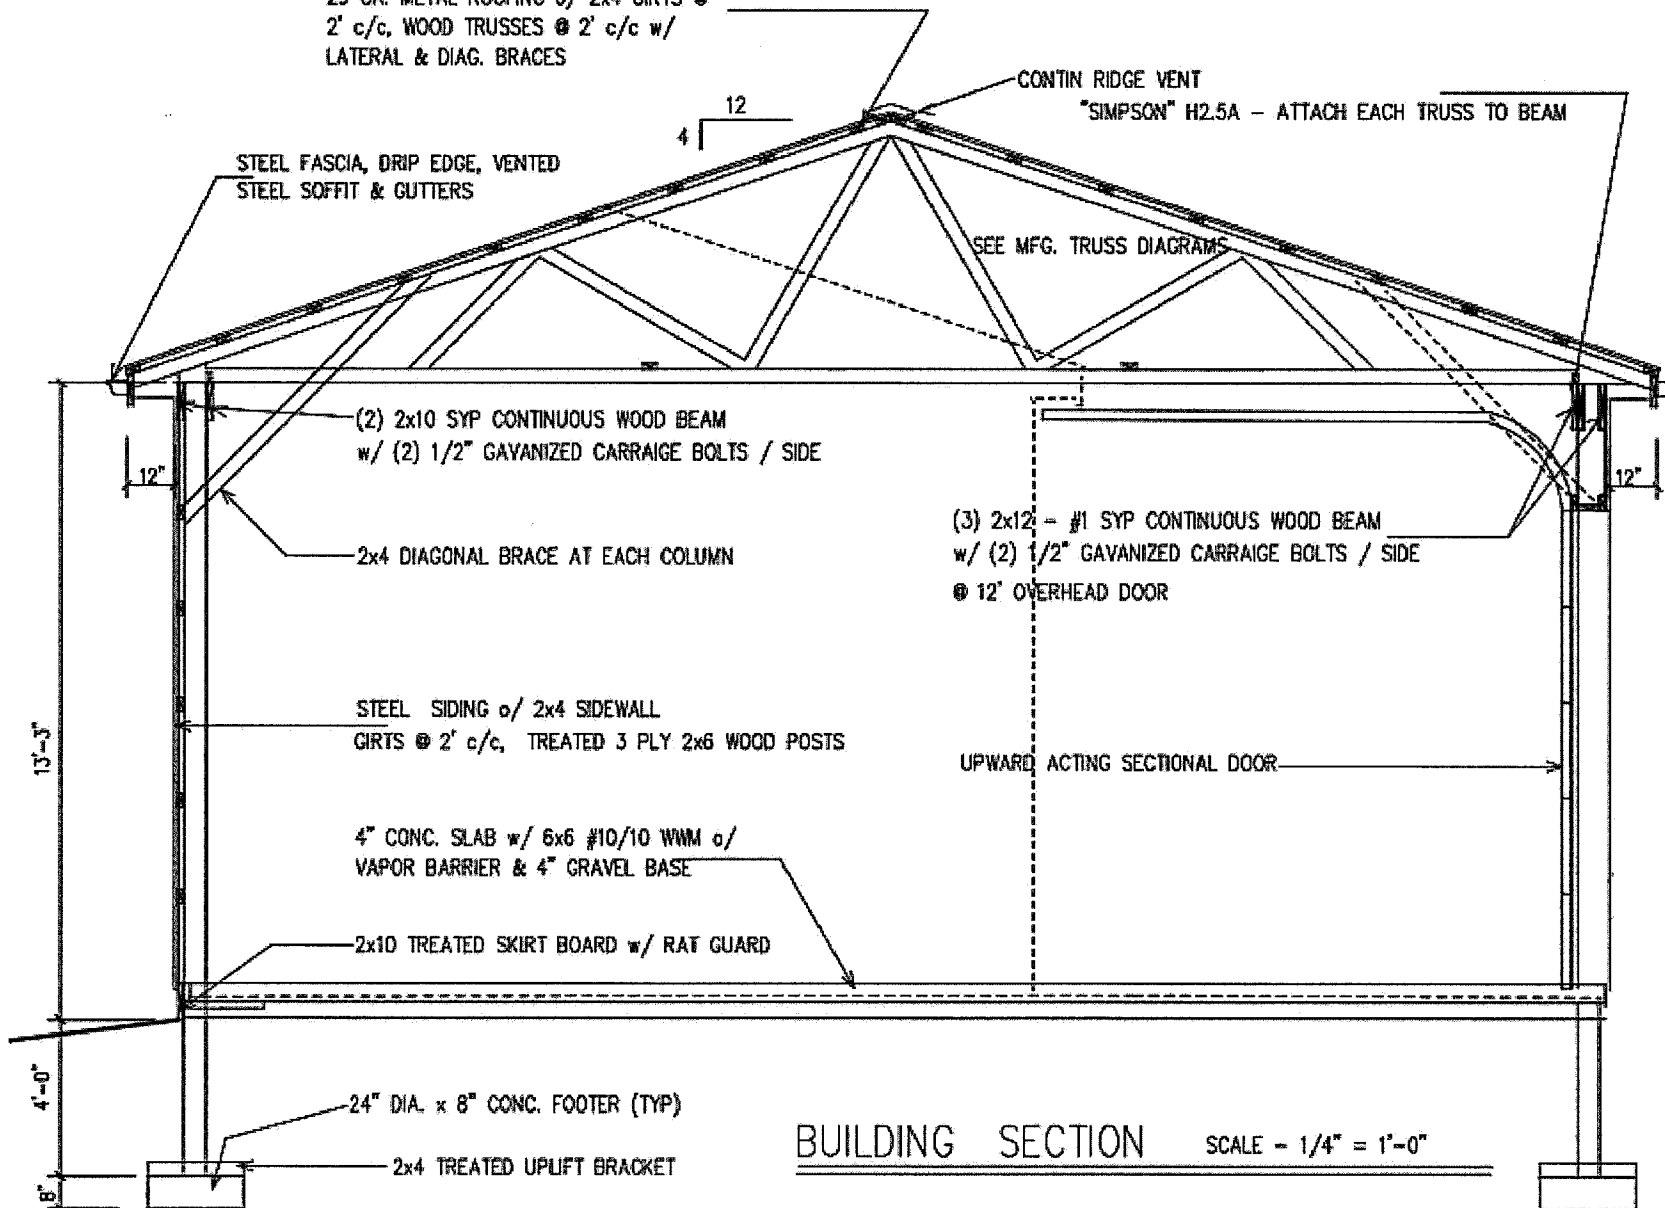

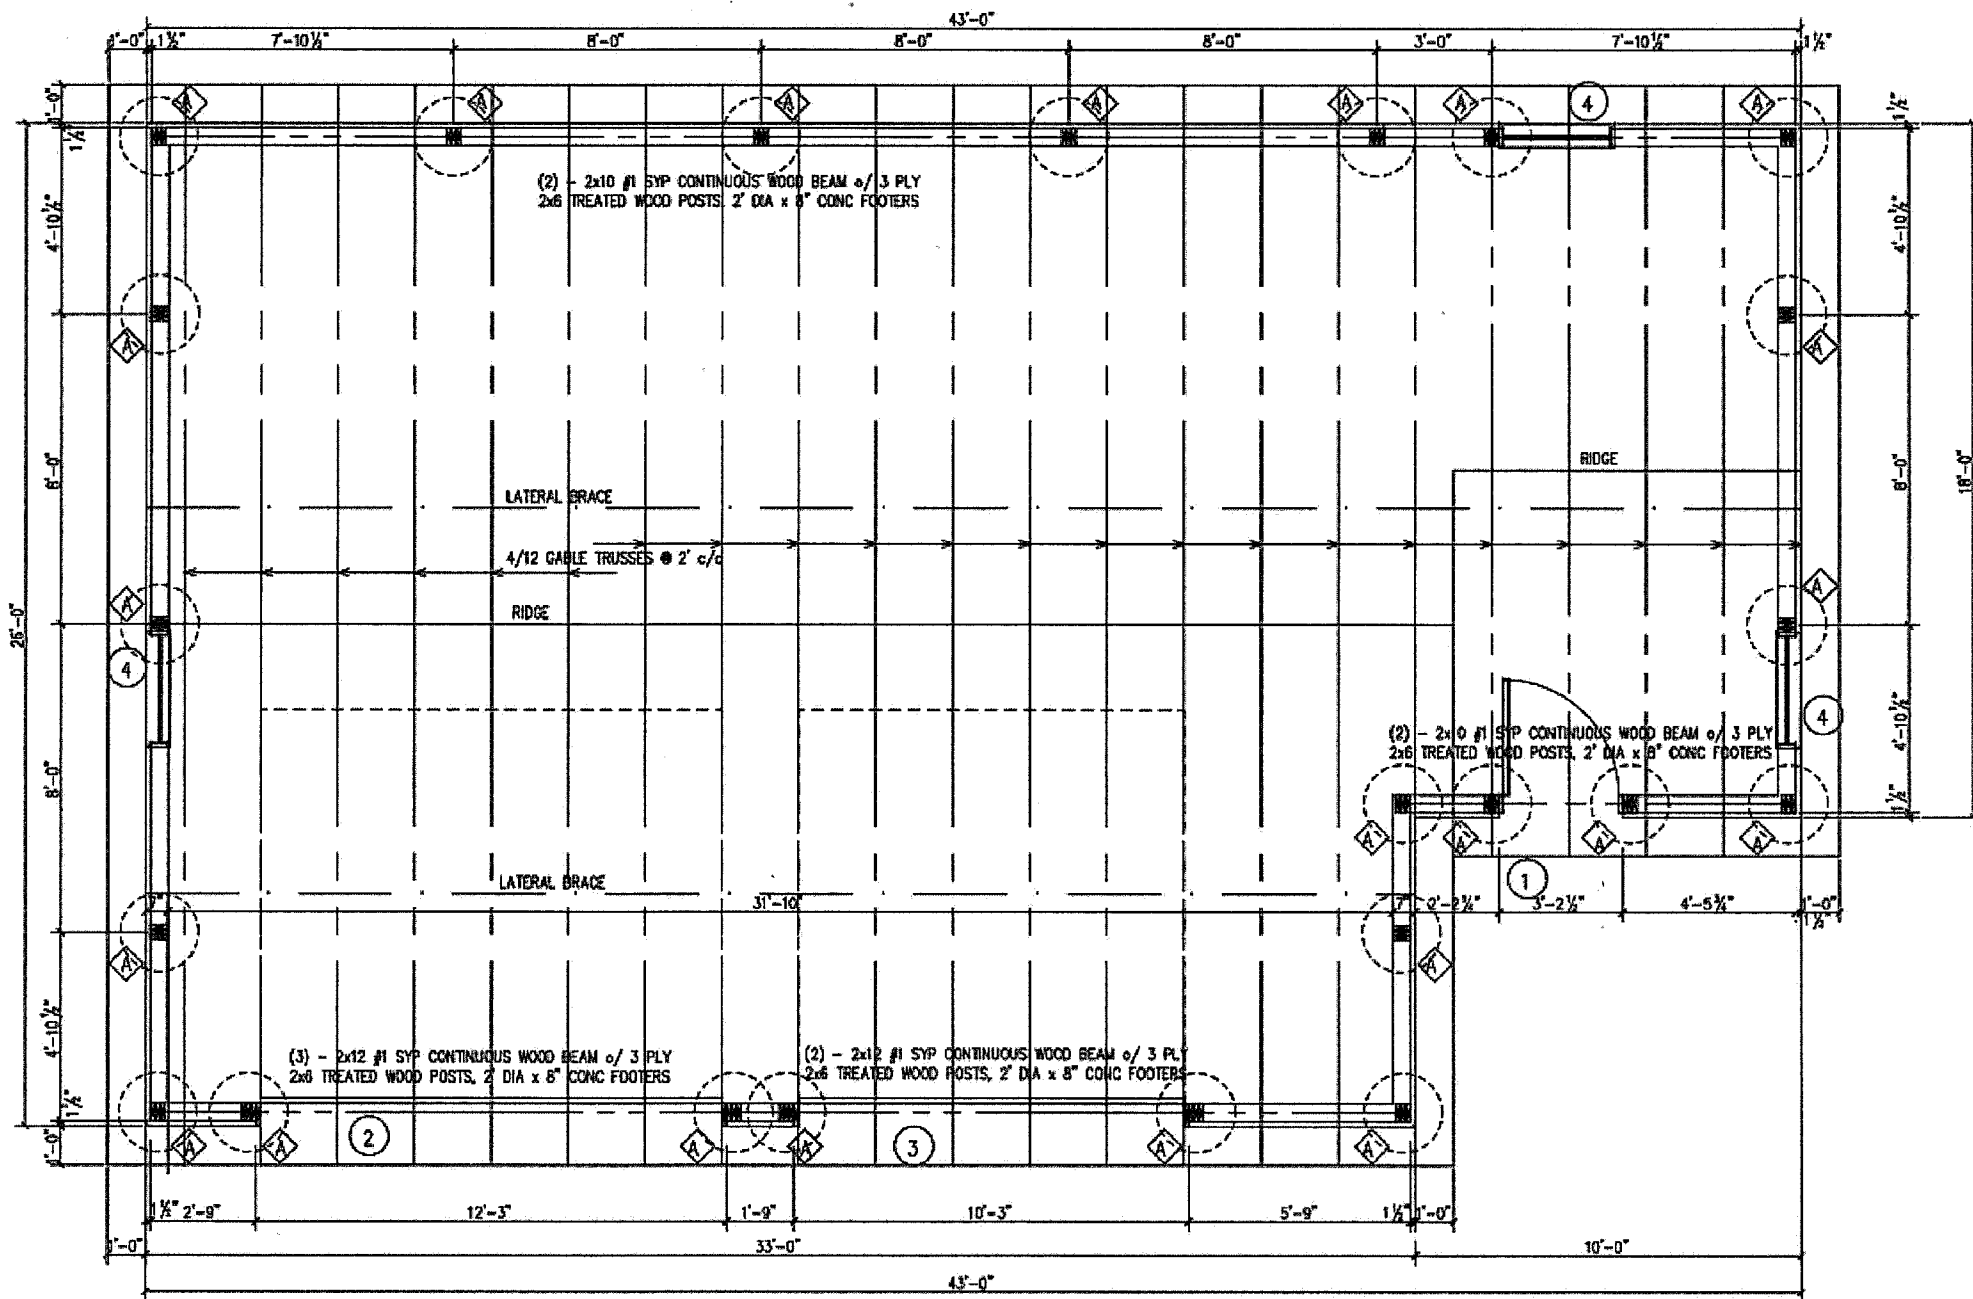

FOUNDATION / FLOOR / FRAMING PLAN

SCALE - 1/4" = 1'-0"

AREA = 1,036 SQ. FT.

