


PROP. CAR STACKING CONDITIONS (ALT. #2)

- 33 SPOTS (22 ADDITIONAL SPOTS W/ IMPROVEMENTS)
- APPROXIMATE COST=\$600,000

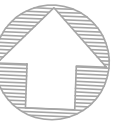

CITY OF HUDSON
 ENGINEERING DEPARTMENT
 1140 TEREX ROAD
 HUDSON, OH 44236
 (330)-342-1770

AURORA ST. ROAD IMPROVEMENTS

DESCRIPTION:

REV. #


DATE:

RADIUS & WIDENING IMPROVEMENTS

CALCULATED	JMS
CHECKED	BSK

SHEET 1 OF 1

S:\STUDIES- INVESTIGATIONS\2024\Right Turn Lane Extension on Aurora Street\CAD Files\Aurora St Linework.dwg, All Improvements, 11/14/2024, 9:33:53 AM

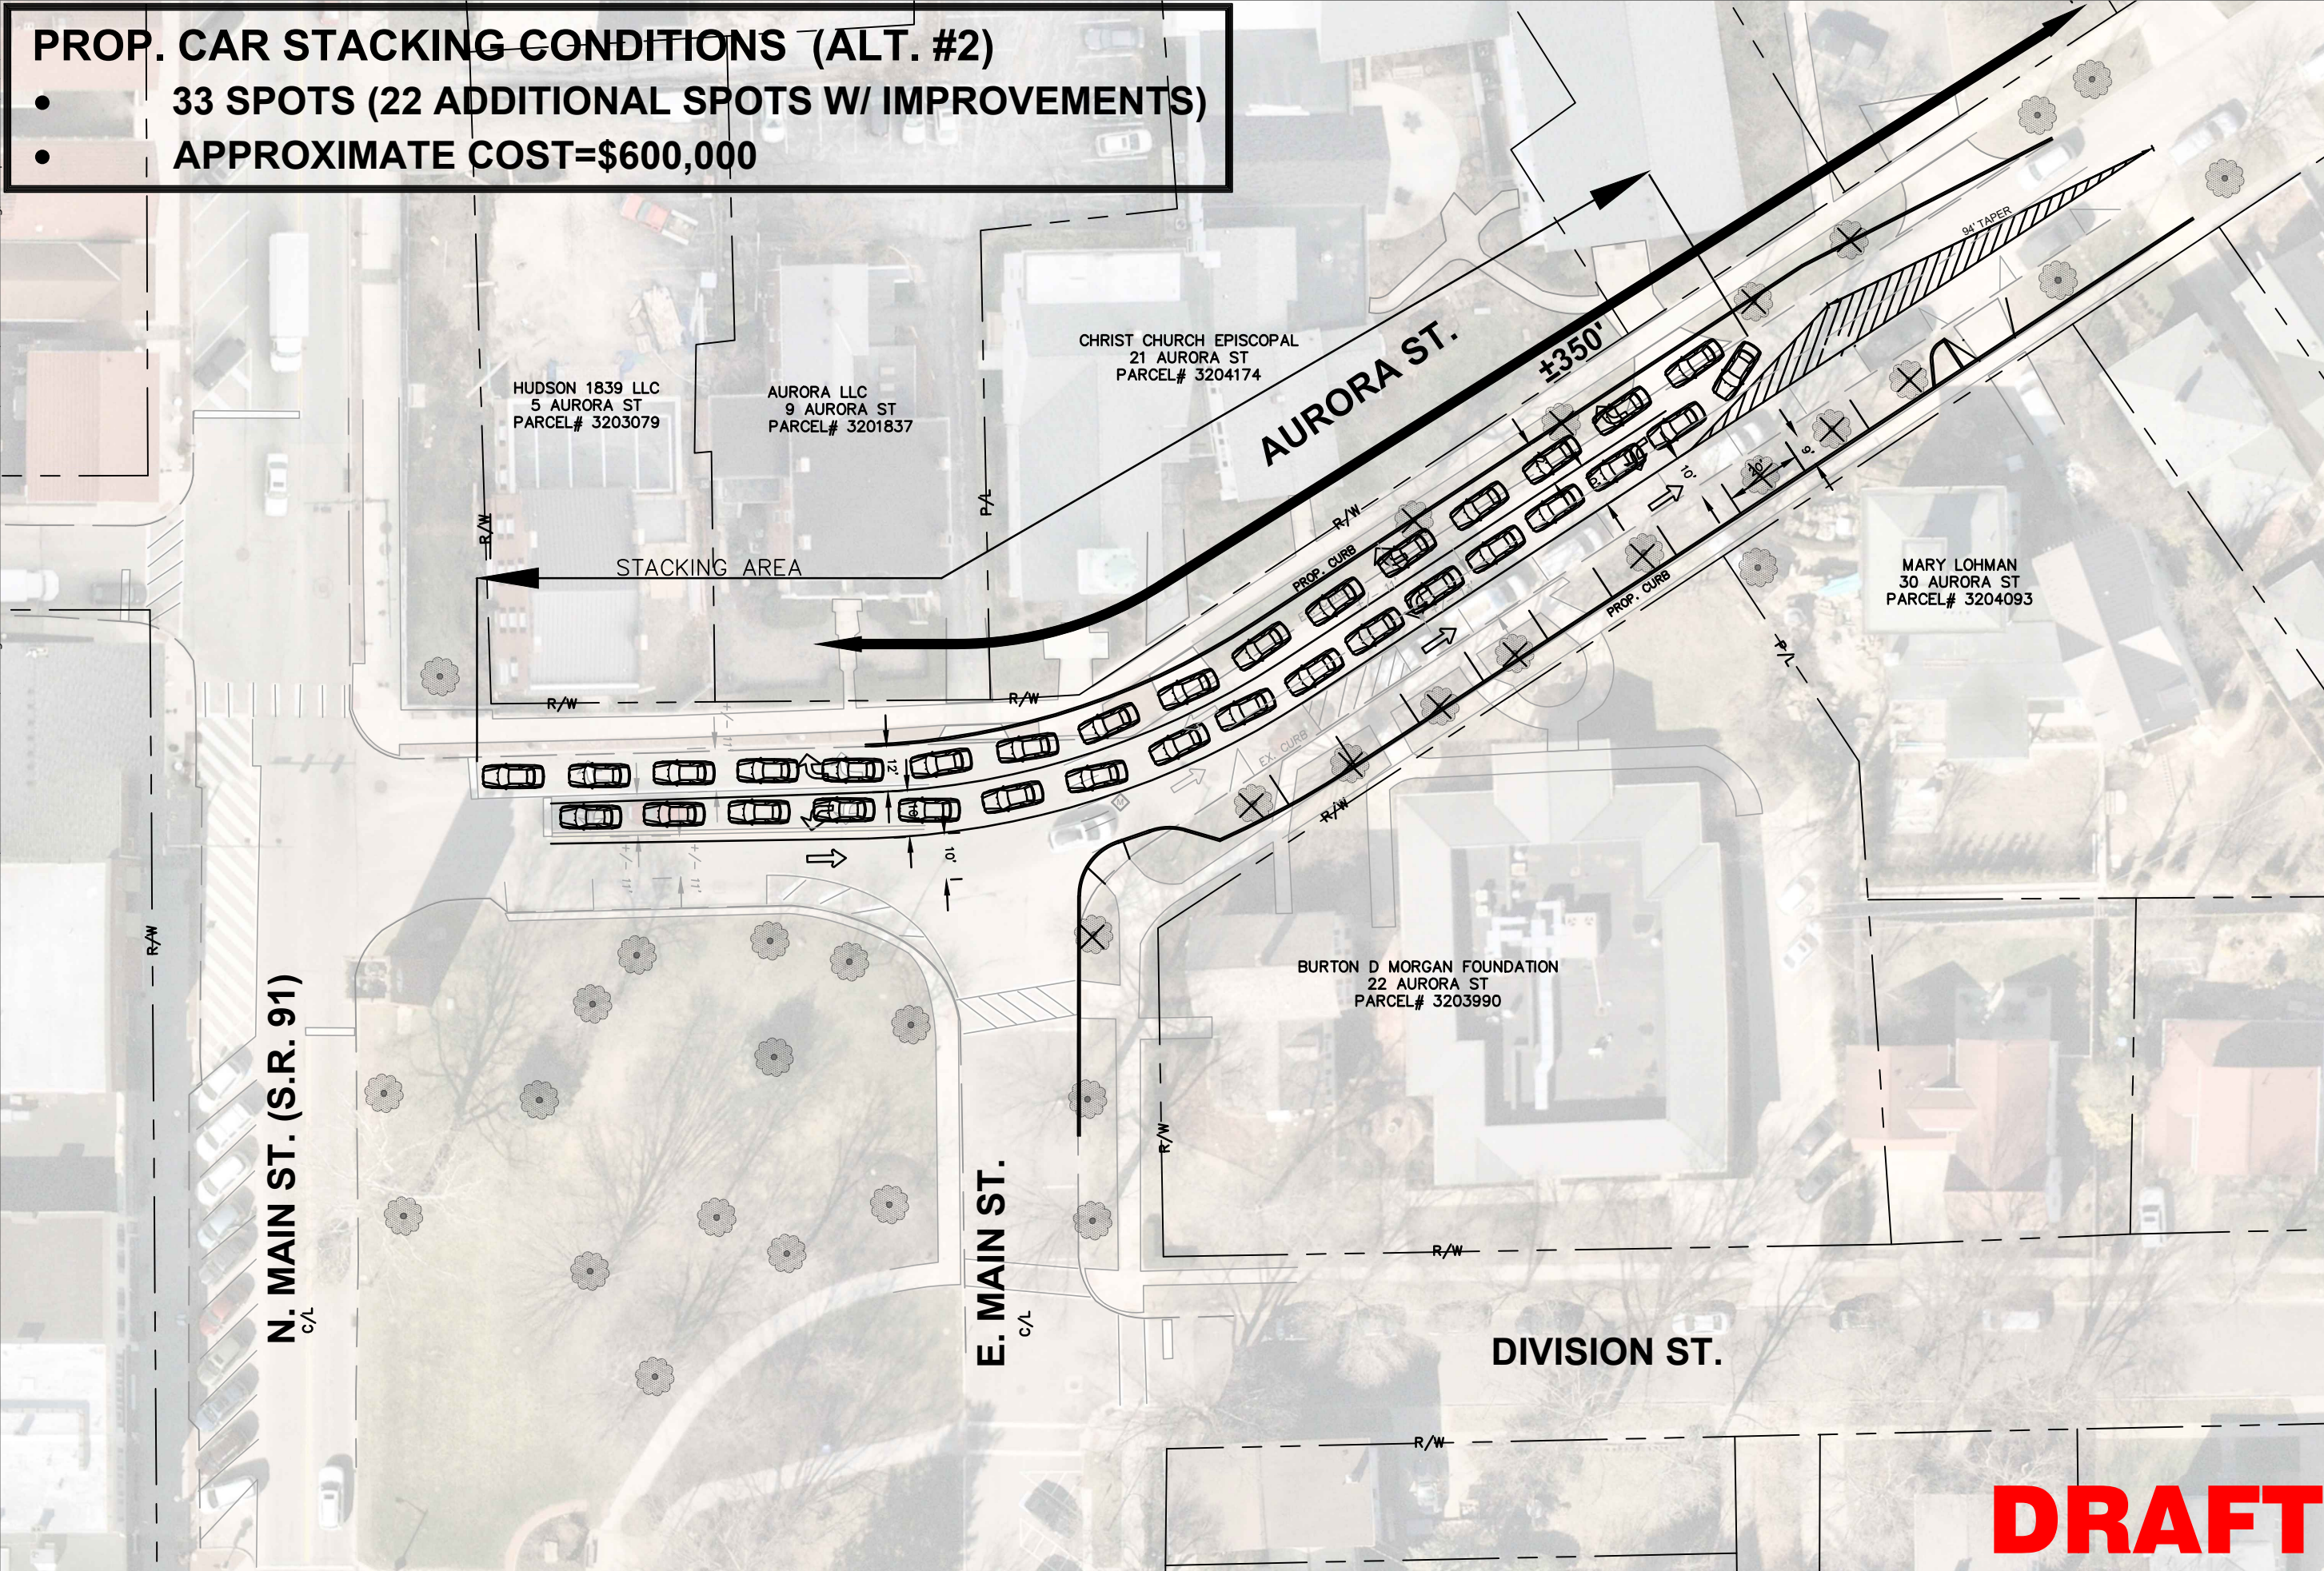

DRAFT