





MATCHLINE THIS SHEET

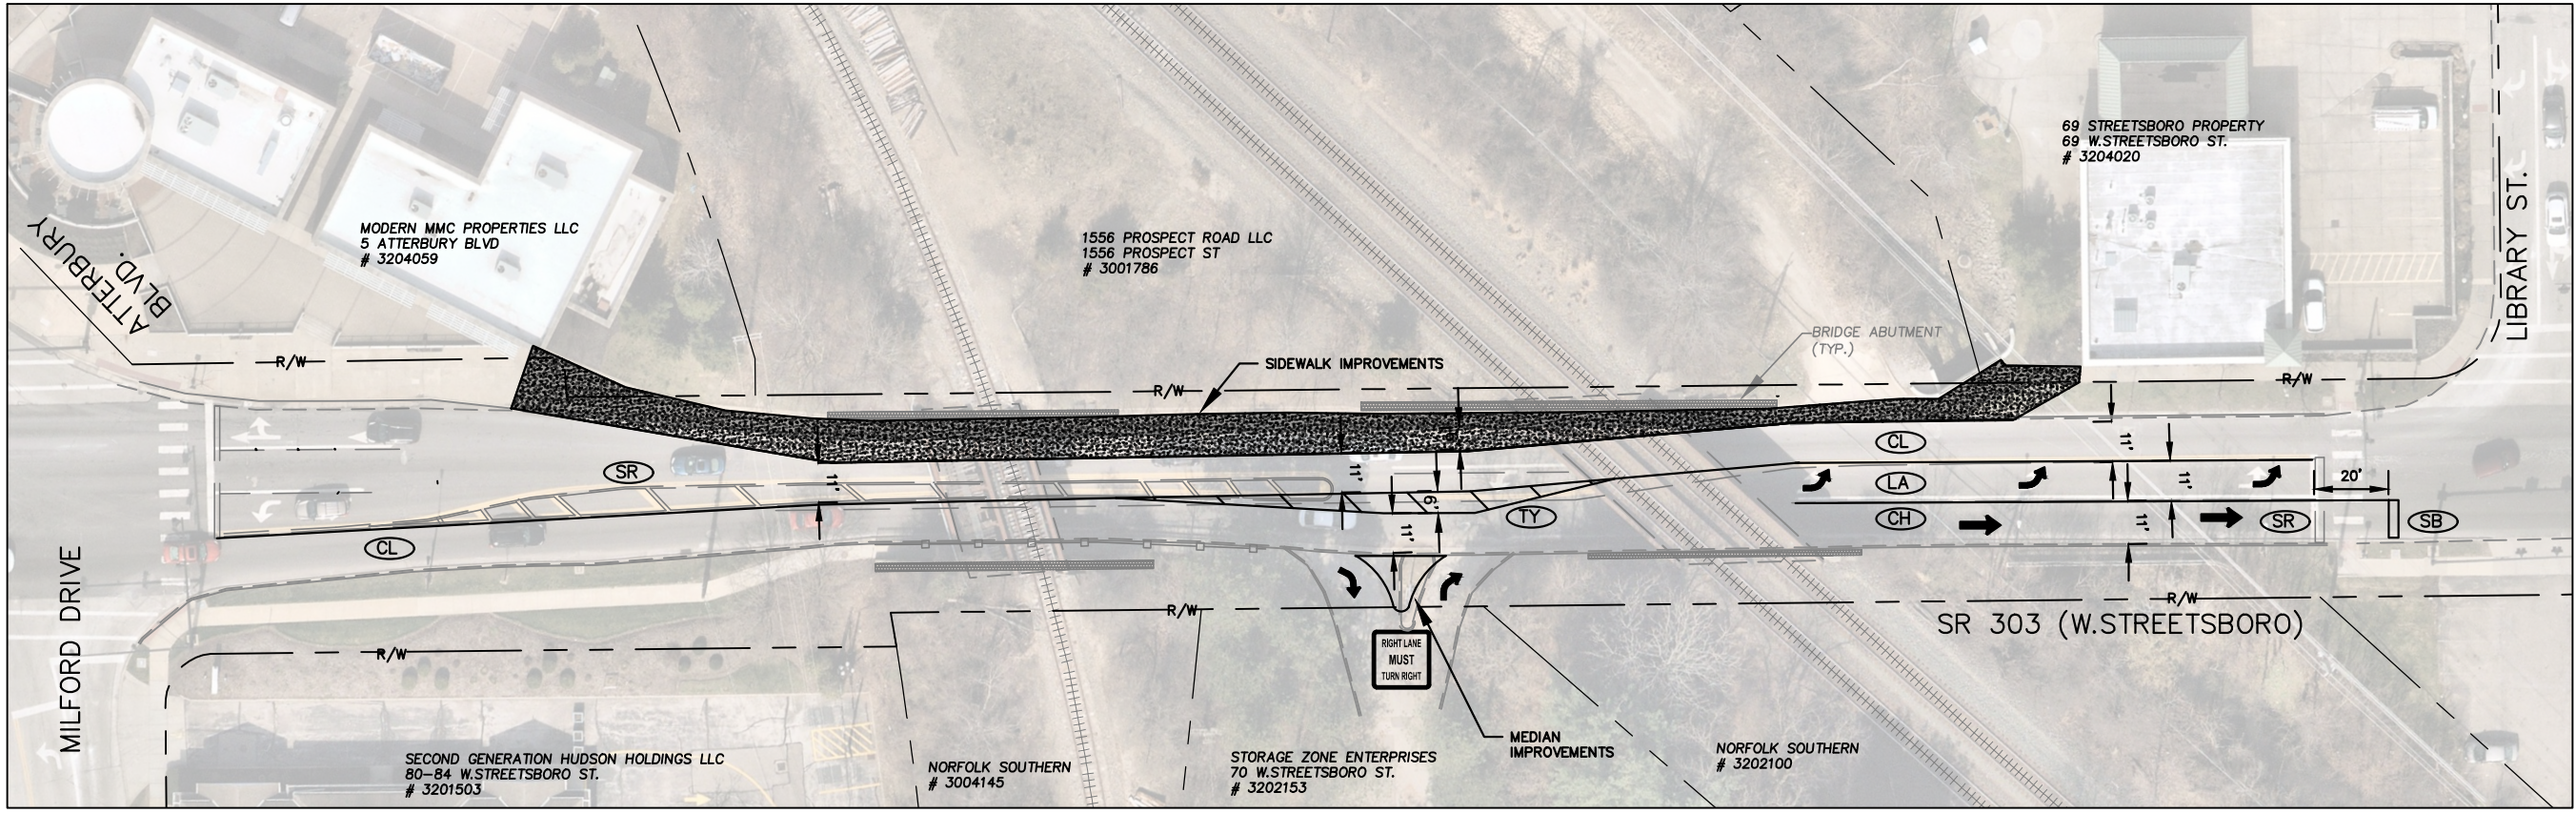

MATCHLINE THIS SHEET

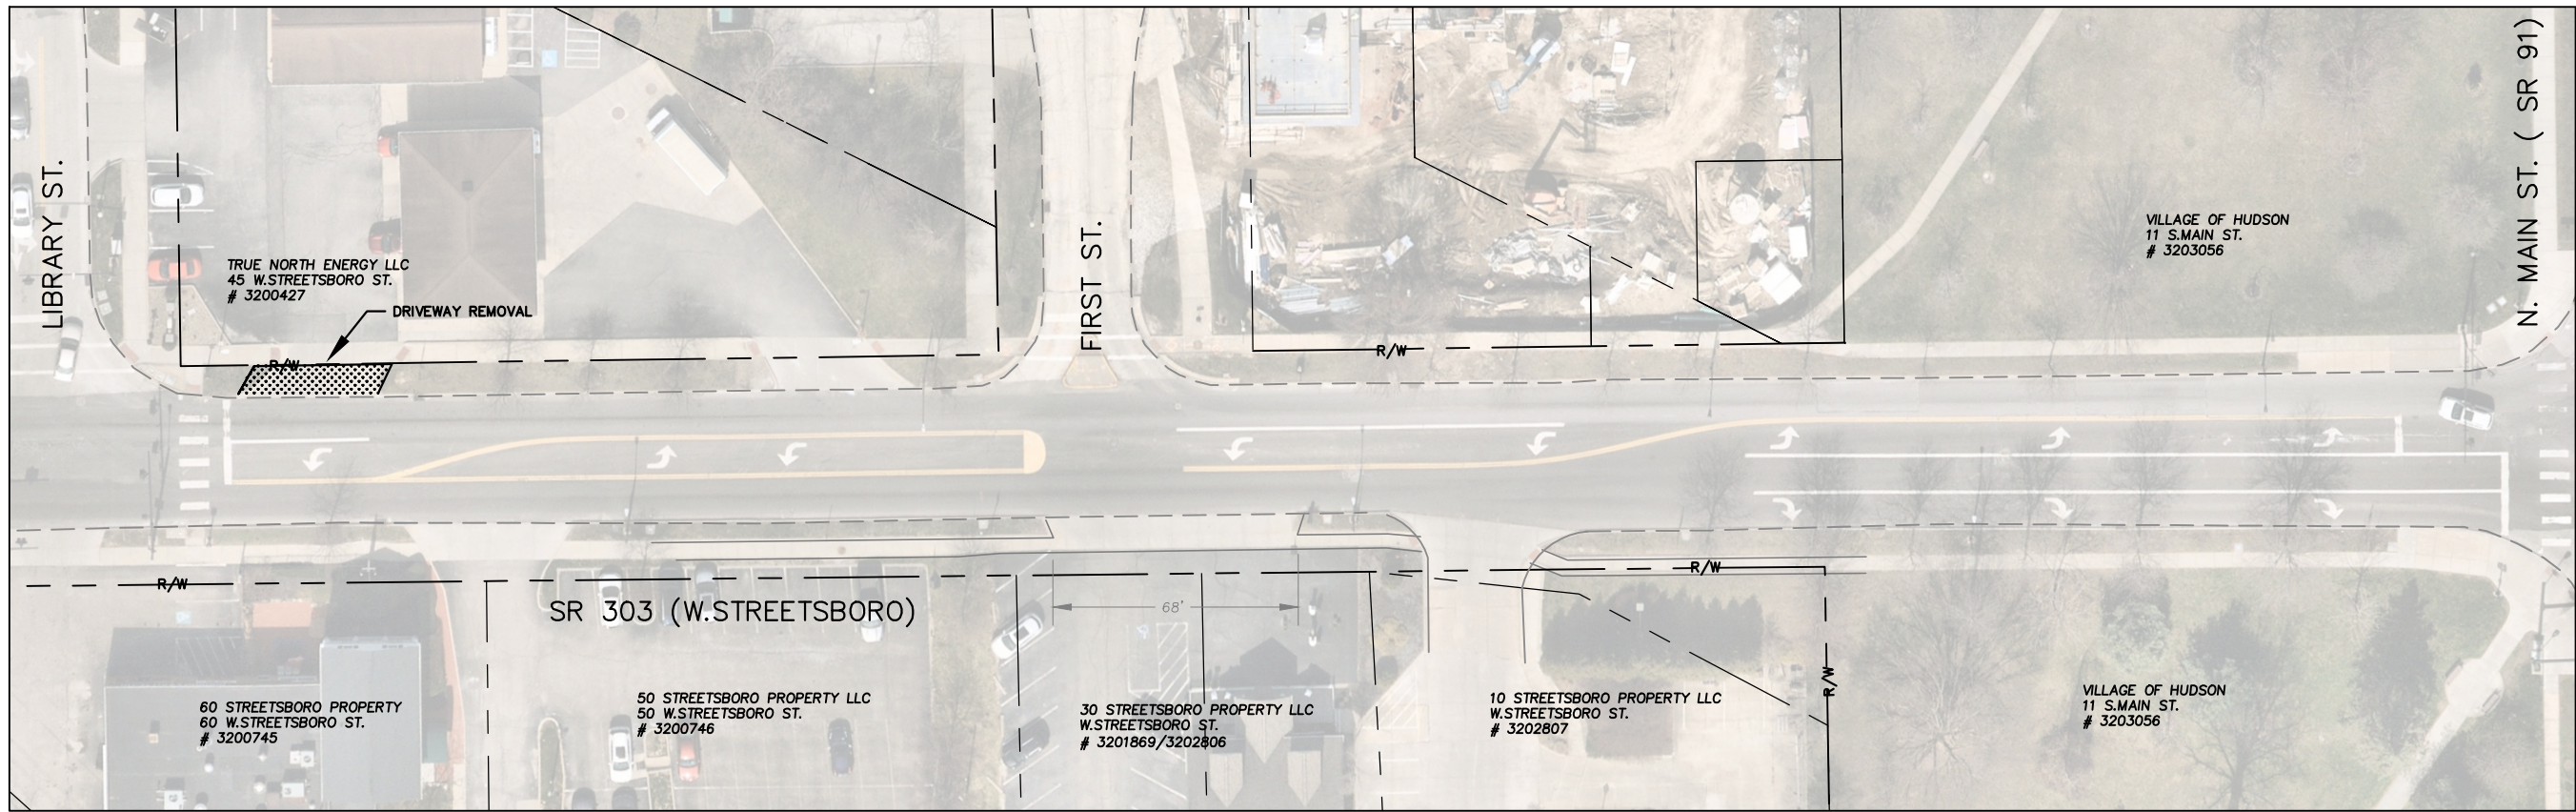


N. MAIN ST. (SR 91)

DRAFT

STRIPING LEGEND

- CH CHANNELIZING LINE
- CL CENTER LINE
- LA LANE ARROW
- TY TRANSVERSE/DIAGONAL (YELLOW)
- TW TWO WAY LEFT TURN LANE
- SR STRIPING REMOVAL
- SB STOP BAR

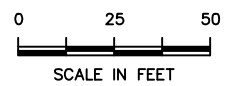

1140 Terex Road
Hudson, Ohio 44236
(330) 342-1770

**W. STREETSBORO
STREET ROAD
IMPROVEMENTS**

**SR 303 FUTURE
IMPROVEMENTS**

Drawn: JMS	Checked: BSK	Date: 03/31/2026
Scale: 1" = 50'	Drawing No:	Figure 2