GENERAL NOTES:

WORK BEFORE STARTING.

NURSERYMEN STANDARDS.

REQUIRED BY THE PLAN.

20' NORTH

1. EACH CONTRACTOR IS TO VERIFY WITH OWNER AND UTILITY COMPANIES THE LOCATIONS OF ALL UTILITIES PRIOR TO CONSTRUCTION, TO DETERMINE IN THE FIELD THE ACTUAL LOCATIONS AND ELEVATIONS OF ALL EXISTING UTILITIES, WHETHER SHOWN ON THE PLANS OR NOT. THE CONTRACTOR SHALL CALL UTILITY PROTECTION SERVICE 72 HOURS PRIOR TO

2. EXAMINE FINISH SURFACE, GRADES, TOPSOIL QUALITY AND DEPTH. DO NOT START ANY WORK UNTIL UNSATISFACTORY CONDITIONS HAVE BEEN CORRECTED. VERIFY LIMITS OF

DAMAGED BY CONTRACTOR. REPAIR TO THE SATISFACTION OF THE OWNER.

TAKE OFFS AND ARE NOT GUARANTEED AS ACCURATE REPRESENTATIONS OF REQUIRED


MATERIALS. THE CONTRACTOR SHALL BE RESPONSIBLE FOR THEIR BID QUANTITIES AS

TREES, NOTIFY OWNER'S REPRESENTATIVE TO ADJUST TREE LOCATIONS.

LANDSCAPE

Issue Date: March 18, 2025

Job #24000

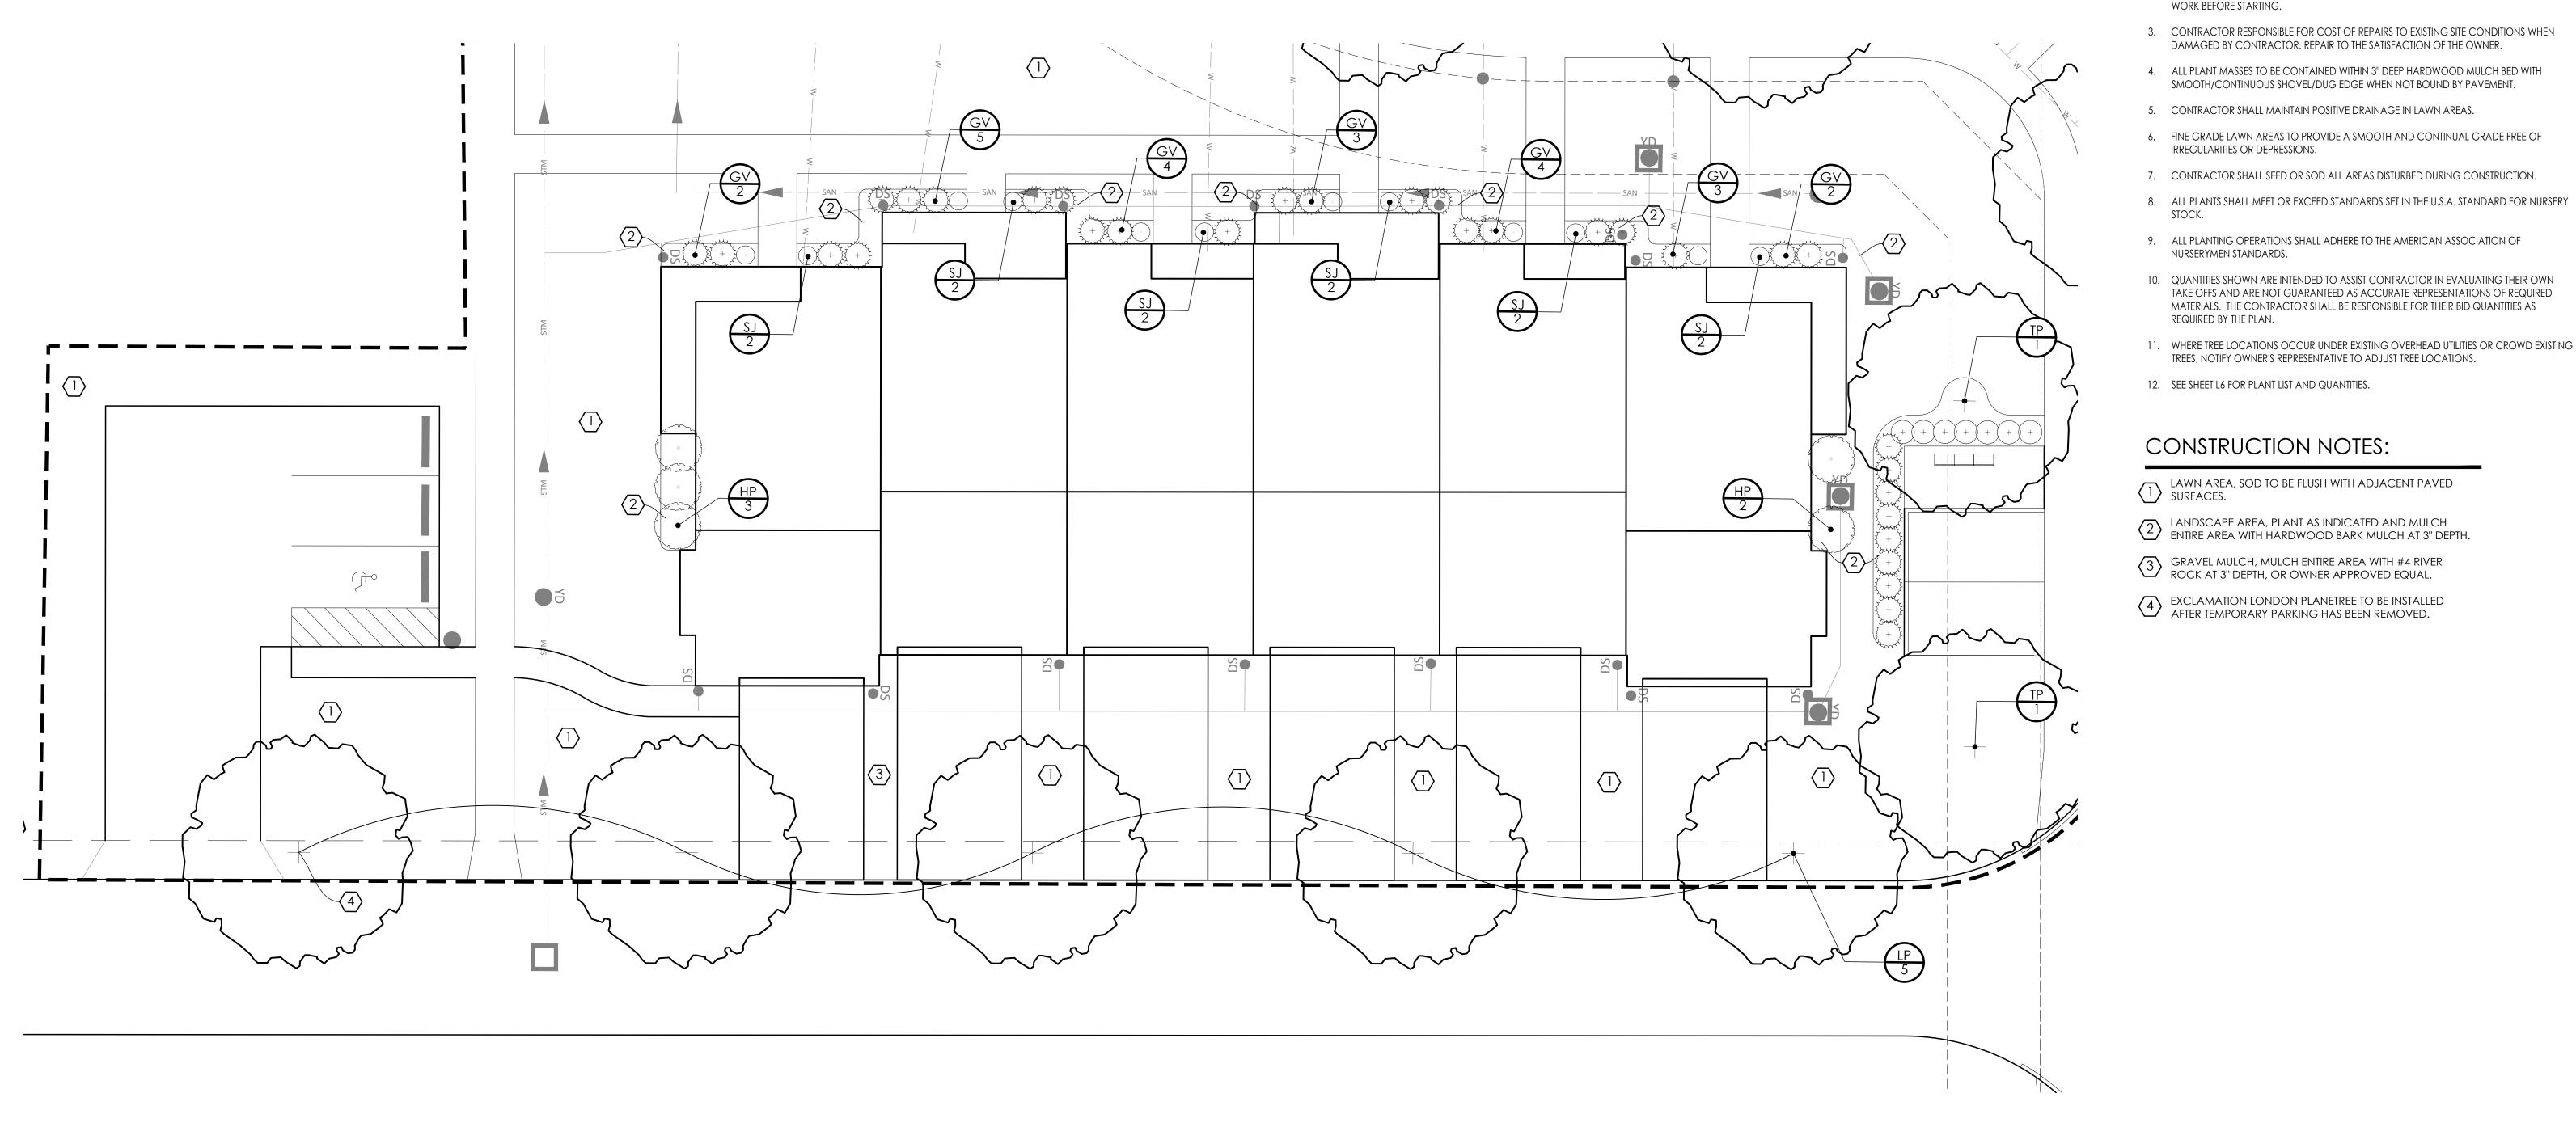

PLANT MATERIALS LIST NOTE: CONTRACTOR RESPONSIBLE FOR PLANT QUANTITIES SHOWN ON PLAN.

QTY.	KEY	COMMON NAME	BOTANICAL NAME	SIZE	ROOT
SHADI	E TREES		•		
5	LP	EXCLAMATION LONDON PLANETREE	Platanus acerifolia 'Morton Circle'	2" Cal.	B&B
2	TP	TULIP POPLAR	Liriodendron tulipifera	2" Cal.	B&B
SHRUB	S		•	•	
32	GV	GREEN VELVET BOXWOOD	Buxus x 'Green Velvet'	24" HGT.	CONT.
5	HP	PEE WEE HYDRANGEA	Hydrangea quercifolia 'Pee Wee'	36" HGT.	CONT.
7	SS	LITTLE HENRY SWEETSPIRE	Itea virginica 'Spirch' LITTLE HENRY	24" HGT.	CONT.
12	SJ	LITTLE PRINCESS SPIREA	Spiraea japonica 'Little Princess'	24" HGT.	CONT.