


S:\STUDIES-INVESTIGATIONS\2024 Right Turn Lane Extension on Aurora Street\CAD Files\Aurora ST Linework.dwg. Radius Improvement Only. 11/15/2024. 1:13:21 PM

PROP. CAR STACKING CONDITIONS (ALT. #1)

- 11 SPOTS (NO CHANGE W/IMPROVEMENTS)
- APPROXIMATE COST=\$200,000

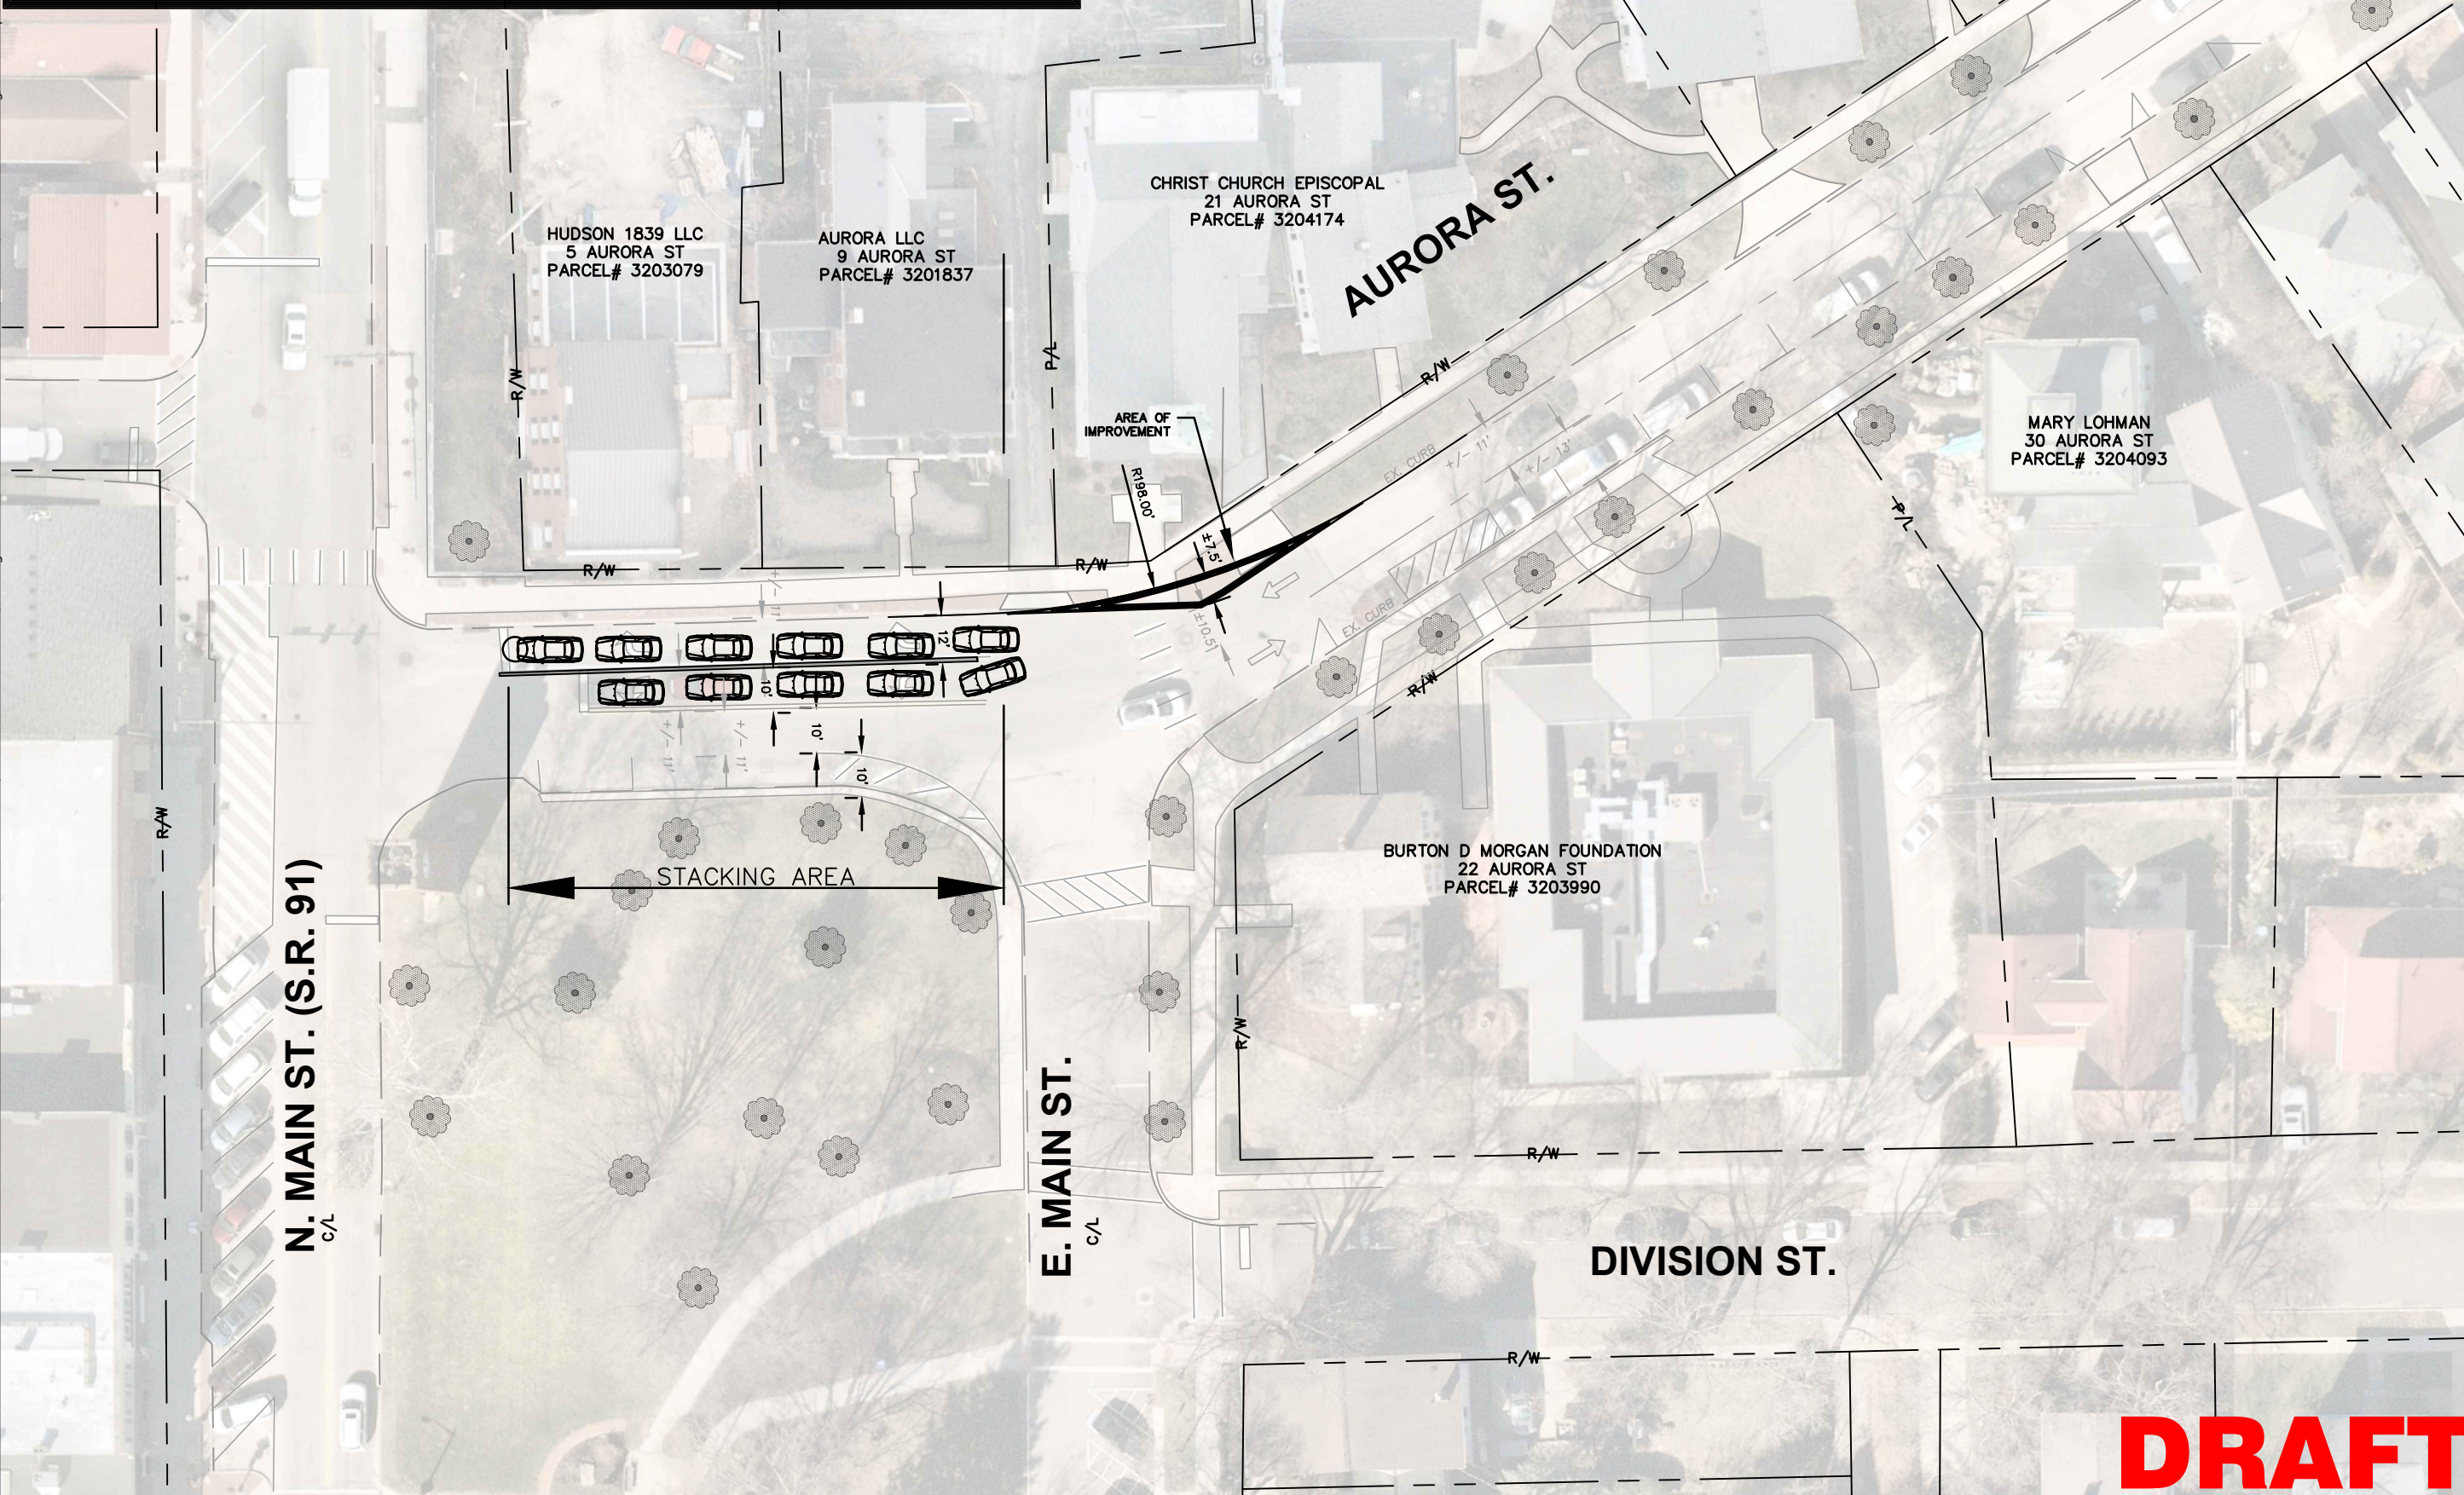

CITY OF HUDSON
 ENGINEERING DEPARTMENT
 1140 TEREX ROAD
 HUDSON, OH 44236
 (330)-342-1770

AURORA ST. ROAD IMPROVEMENTS

DATE	REV. #	DESCRIPTION

RADIUS IMPROVEMENT	
CALCULATED	JMS
CHECKED	BSK
SHEET 1 OF 1	

DRAFT