




LEGEND

	ALTERNATIVE 1A		ALTERNATIVE 2B		APPROXIMATE 1% ANNUAL CHANCE FLOOD HAZARD AREA
	ALTERNATIVE 1B		WETLAND		APPROXIMATE REGULATORY FLOODWAY
	ALTERNATIVE 2A		CURB		APPROXIMATE 0.2% ANNUAL CHANCE FLOOD HAZARD AREA

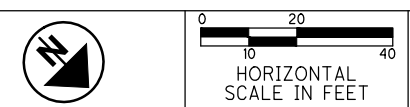


**HINES HILL ROAD AND VALLEY VIEW ROAD
SIDEWALK IMPROVEMENTS**

**SECTION 1: VALLEY VIEW ROAD
(HUNTING HOLLOW DRIVE TO HINES HILL ROAD)**

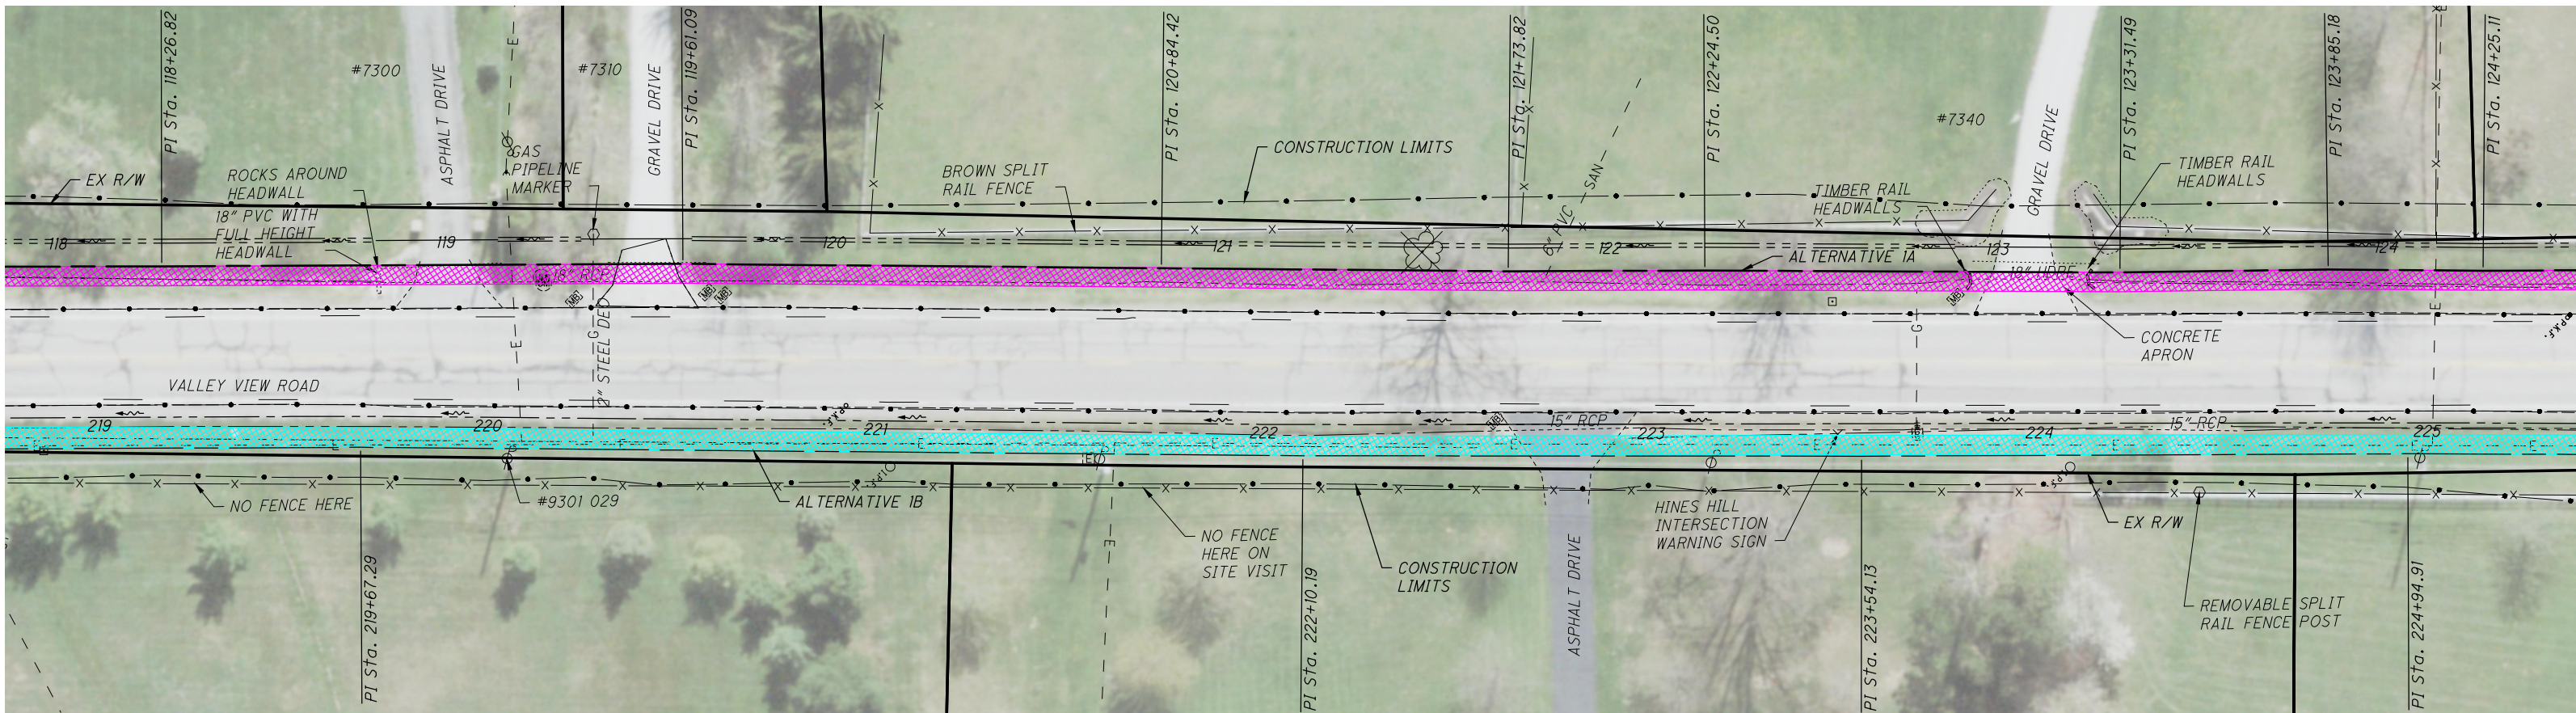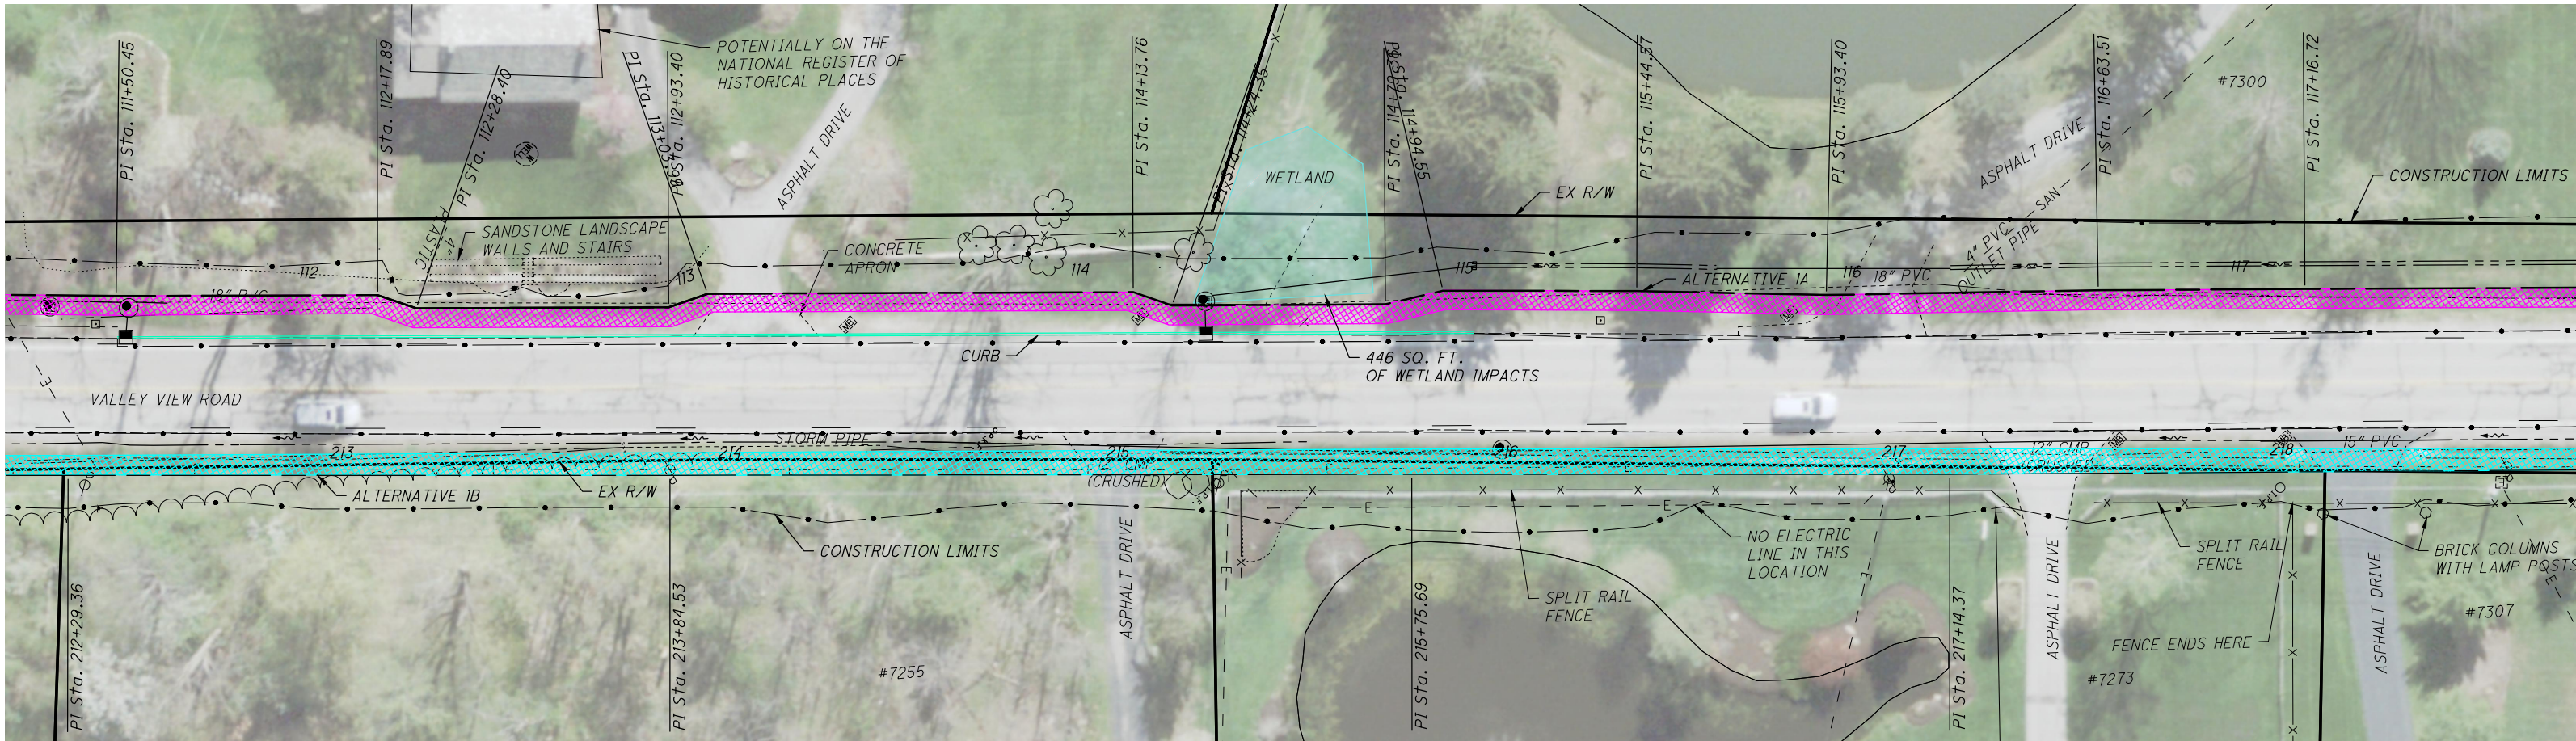


LEGEND

	ALTERNATIVE 1A		ALTERNATIVE 2B		APPROXIMATE 1% ANNUAL CHANCE FLOOD HAZARD AREA
	ALTERNATIVE 1B		WETLAND		APPROXIMATE REGULATORY FLOODWAY
	ALTERNATIVE 2A		CURB		APPROXIMATE 0.2% ANNUAL CHANCE FLOOD HAZARD AREA

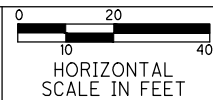


**HINES HILL ROAD AND VALLEY VIEW ROAD
SIDEWALK IMPROVEMENTS**

**SECTION 1: VALLEY VIEW ROAD
(HUNTING HOLLOW DRIVE TO HINES HILL ROAD)**


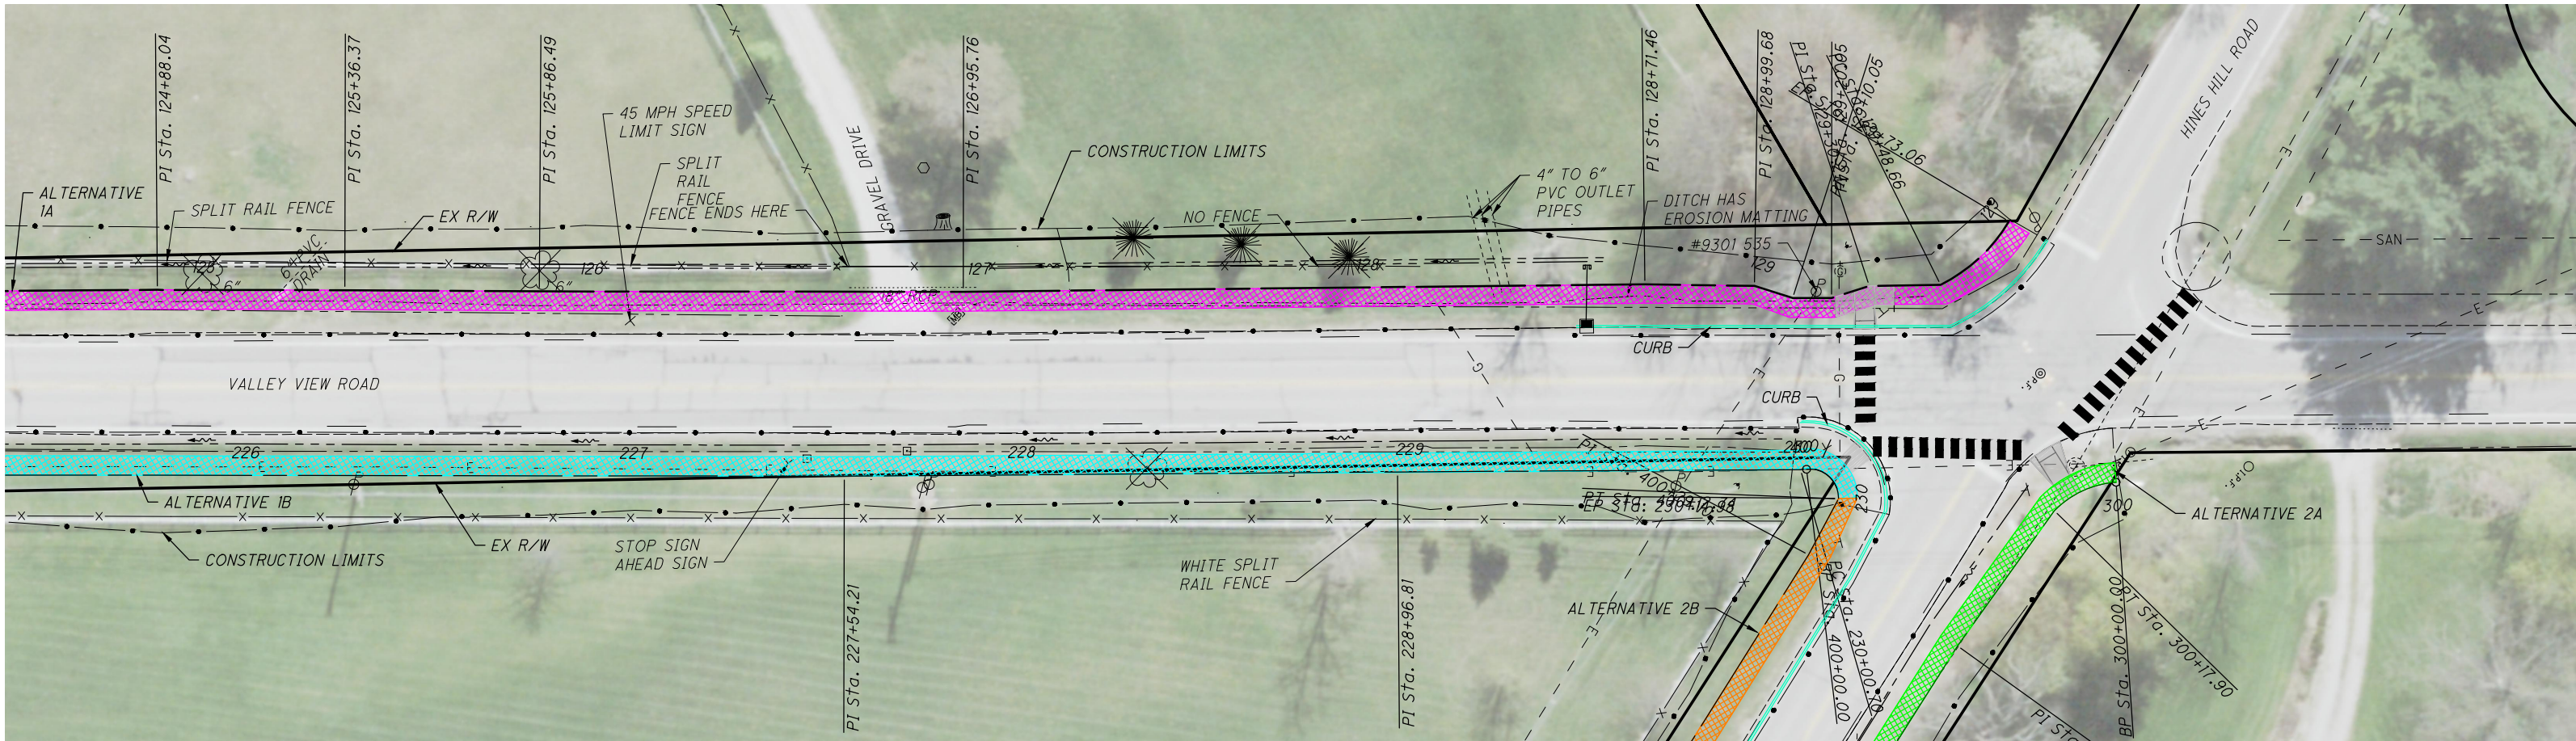


LEGEND			
	ALTERNATIVE 1A		ALTERNATIVE 2B
	ALTERNATIVE 1B		WETLAND
	ALTERNATIVE 2A		APPROXIMATE REGULATORY FLOODWAY
			APPROXIMATE 0.2% ANNUAL CHANCE FLOOD HAZARD AREA
			CURB
			APPROXIMATE 1% ANNUAL CHANCE FLOOD HAZARD AREA

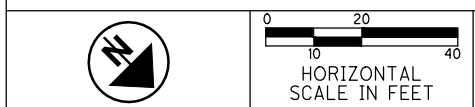


**HINES HILL ROAD AND VALLEY VIEW ROAD
SIDEWALK IMPROVEMENTS**

SECTION 1: VALLEY VIEW ROAD
(HUNTING HOLLOW DRIVE TO HINES HILL ROAD)

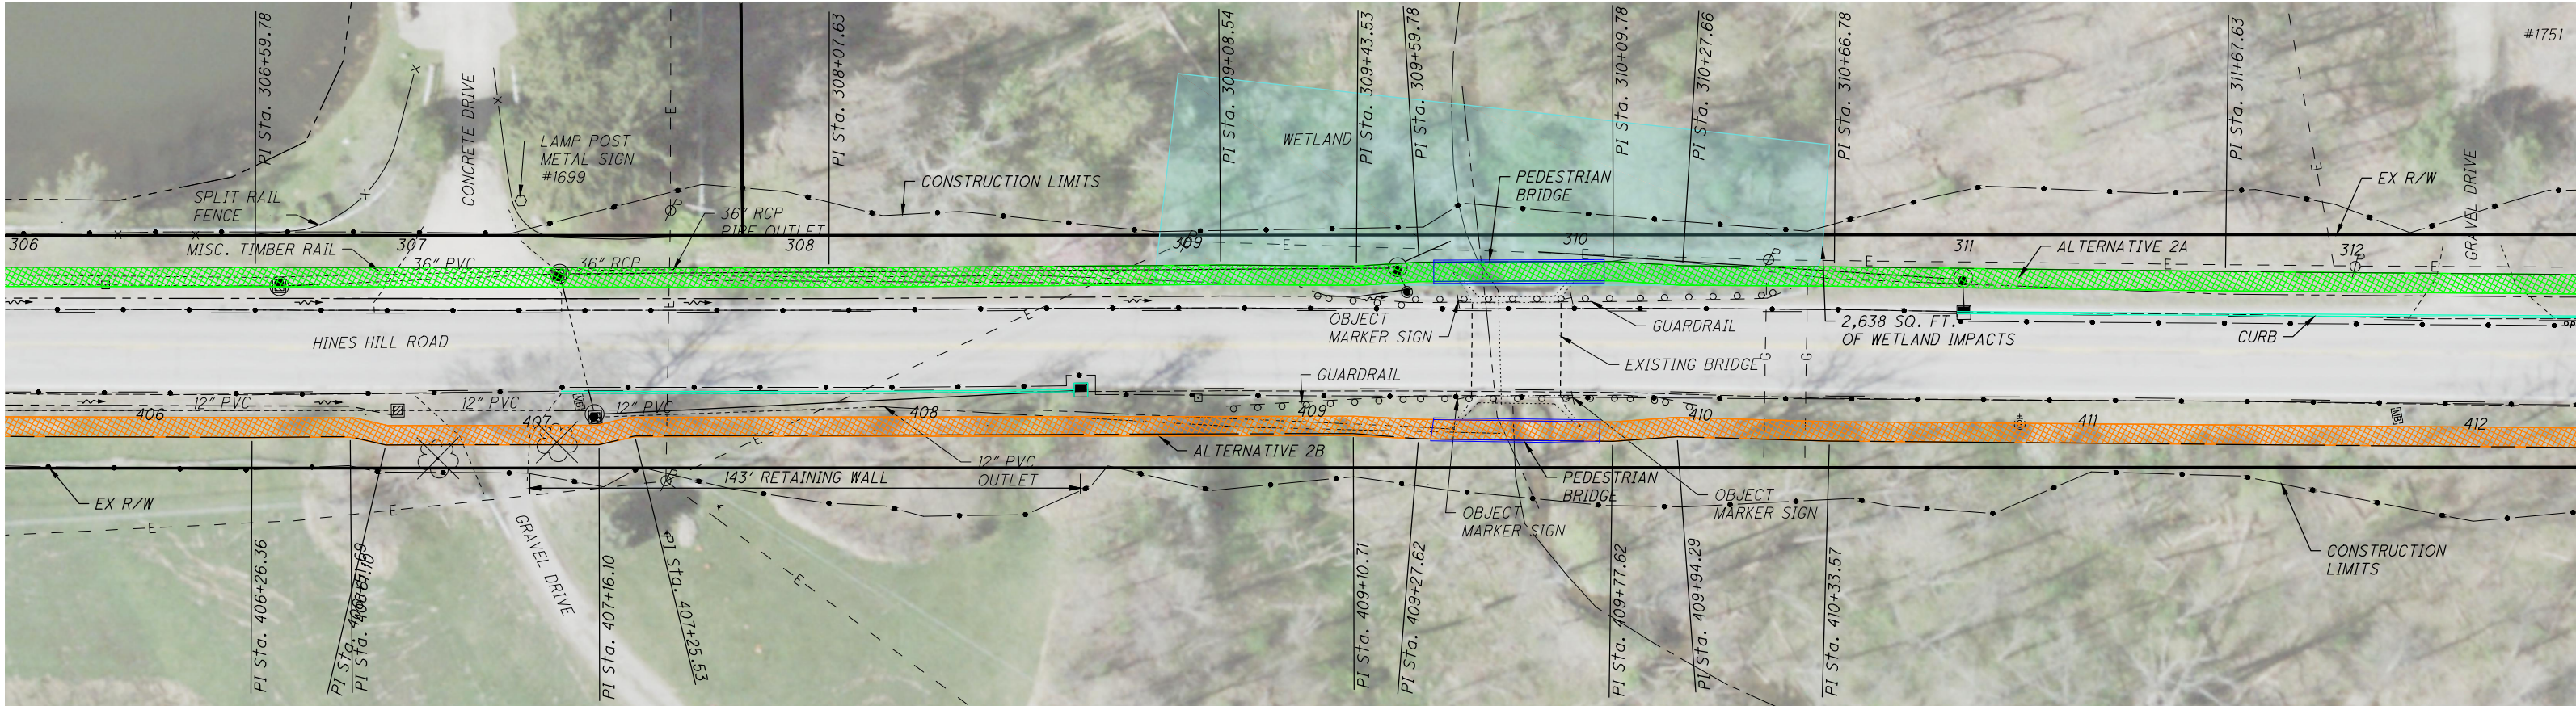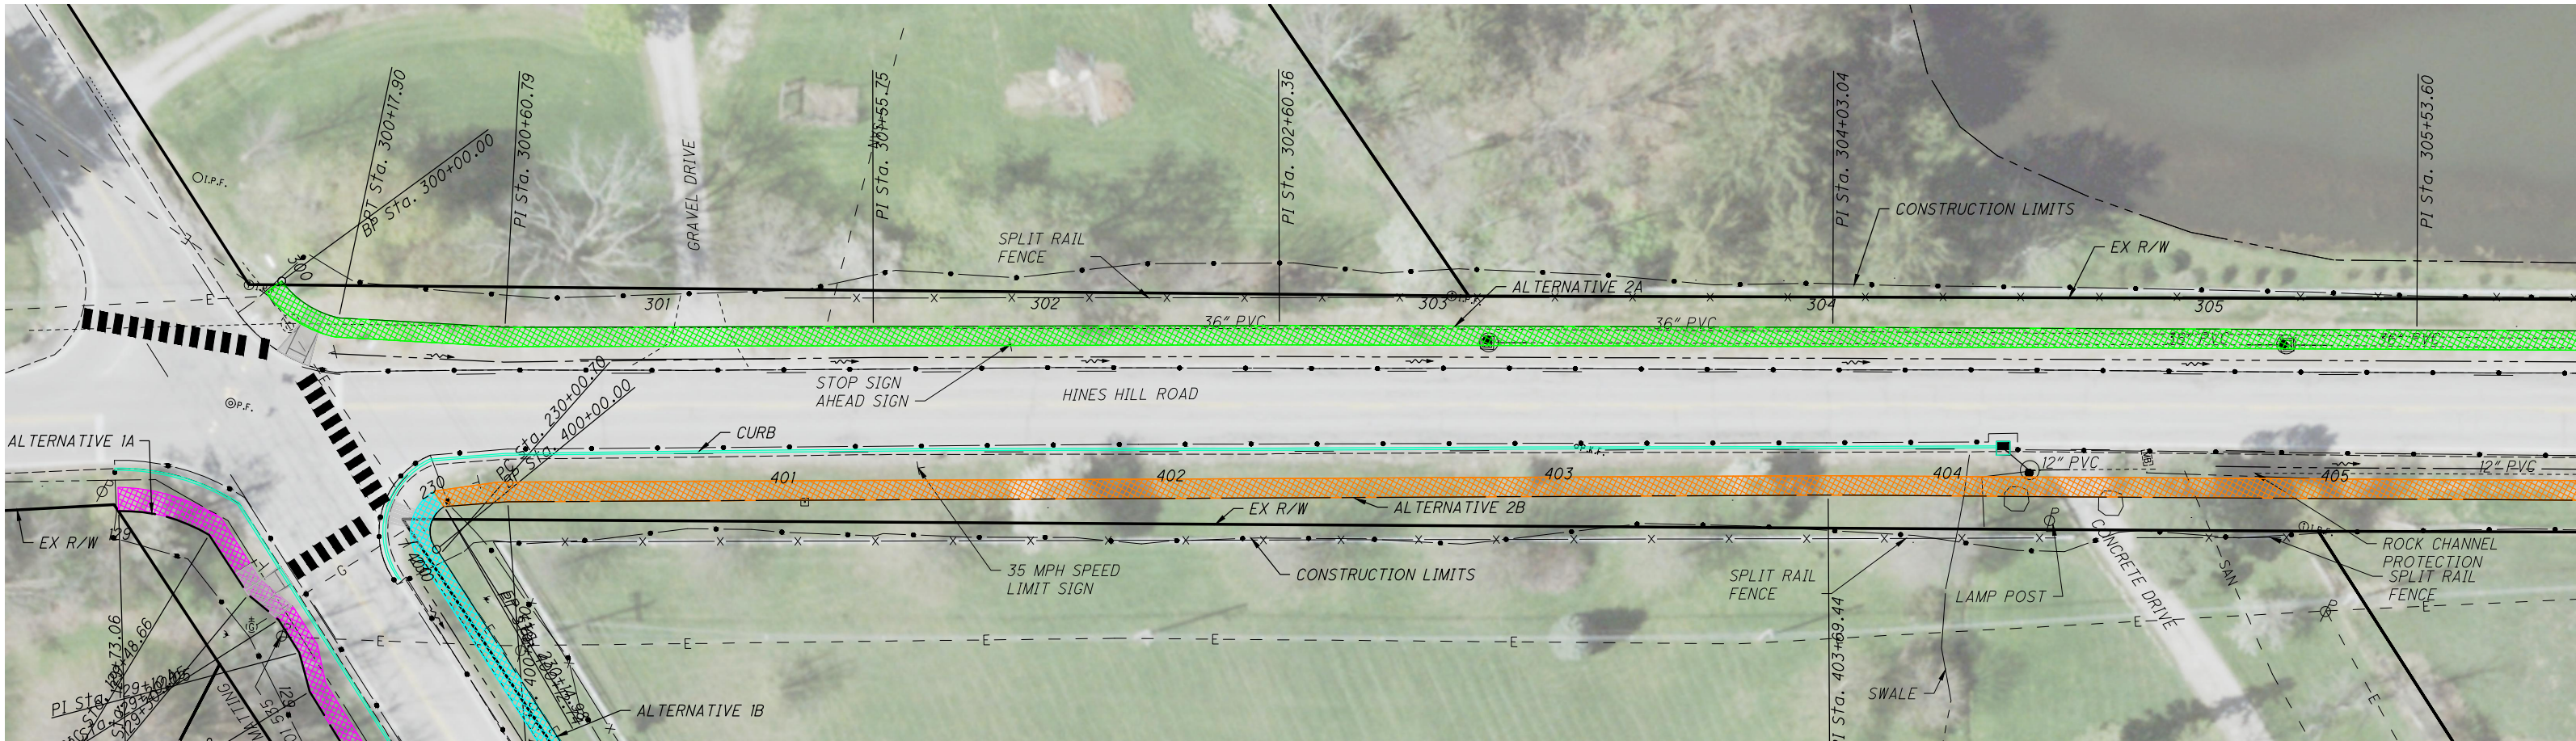



LEGEND

	ALTERNATIVE 1A		ALTERNATIVE 2B		APPROXIMATE 1% ANNUAL CHANCE FLOOD HAZARD AREA
	ALTERNATIVE 1B		WETLAND		APPROXIMATE REGULATORY FLOODWAY
	ALTERNATIVE 2A		CURB		APPROXIMATE 0.2% ANNUAL CHANCE FLOOD HAZARD AREA

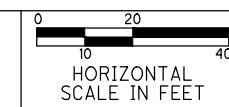

**HINES HILL ROAD AND VALLEY VIEW ROAD
SIDEWALK IMPROVEMENTS**



SECTION 2: HINES HILL ROAD
(VALLEY VIEW ROAD TO DARROW ROAD)

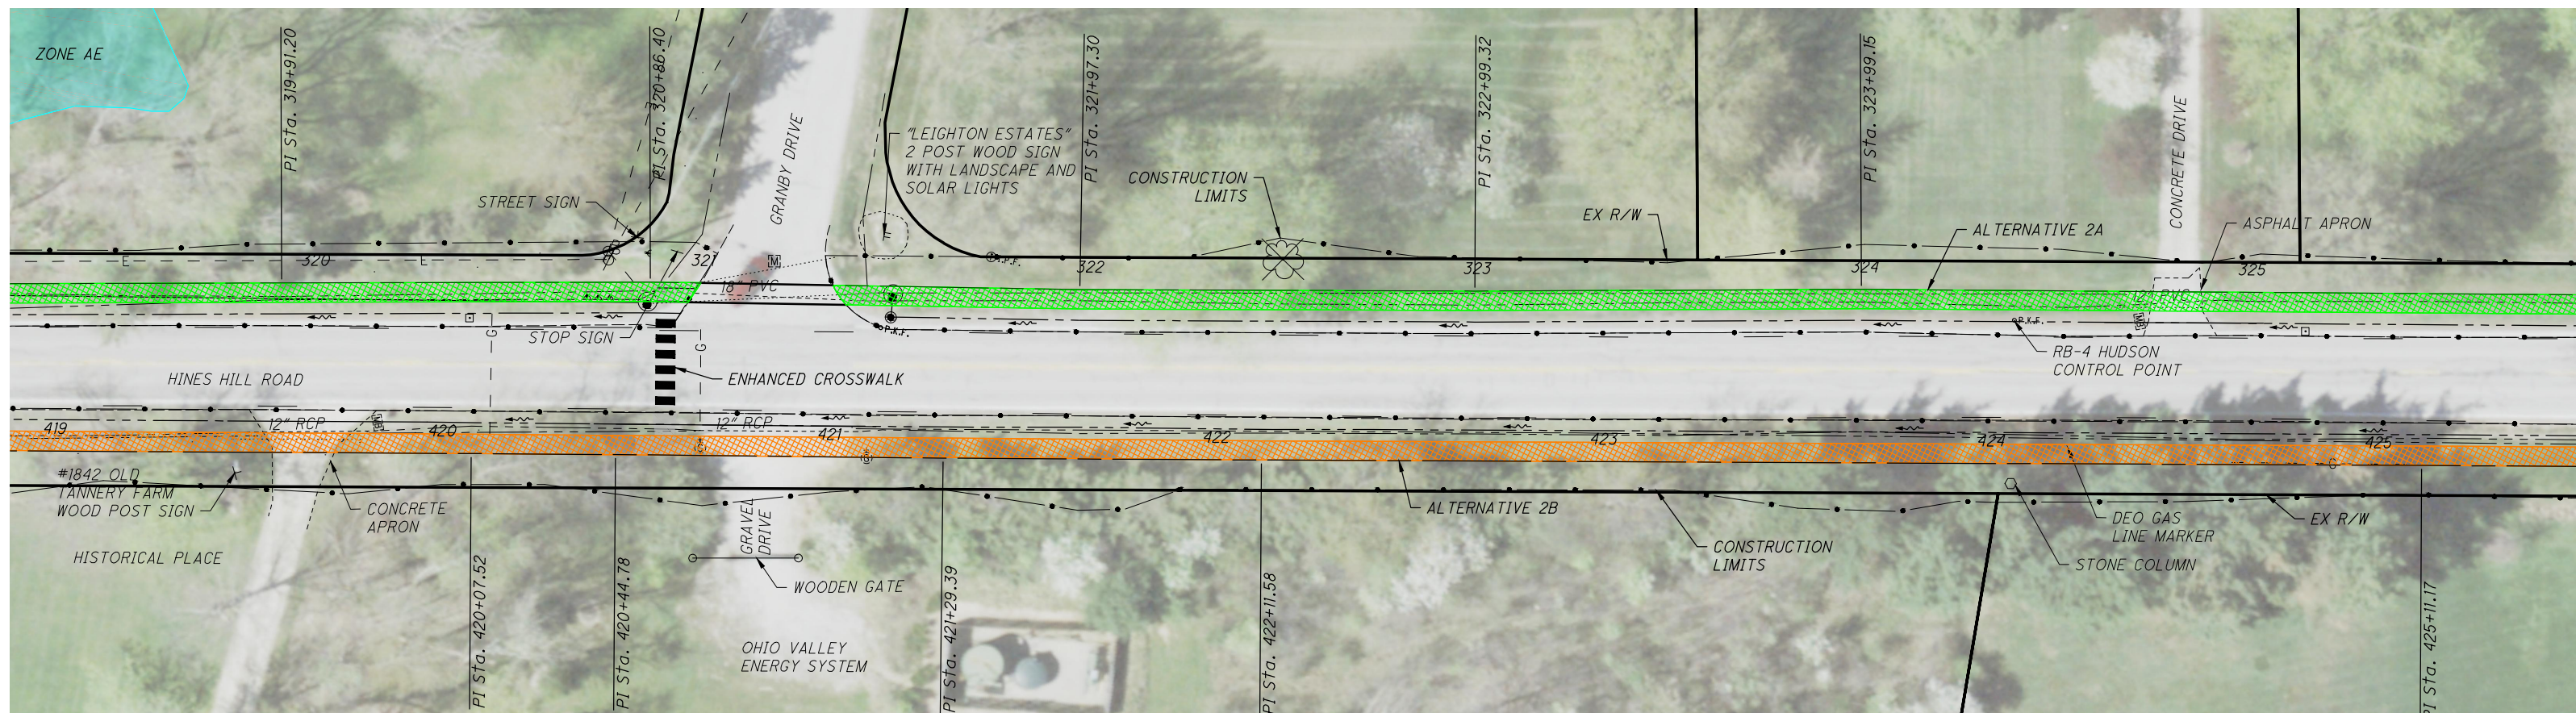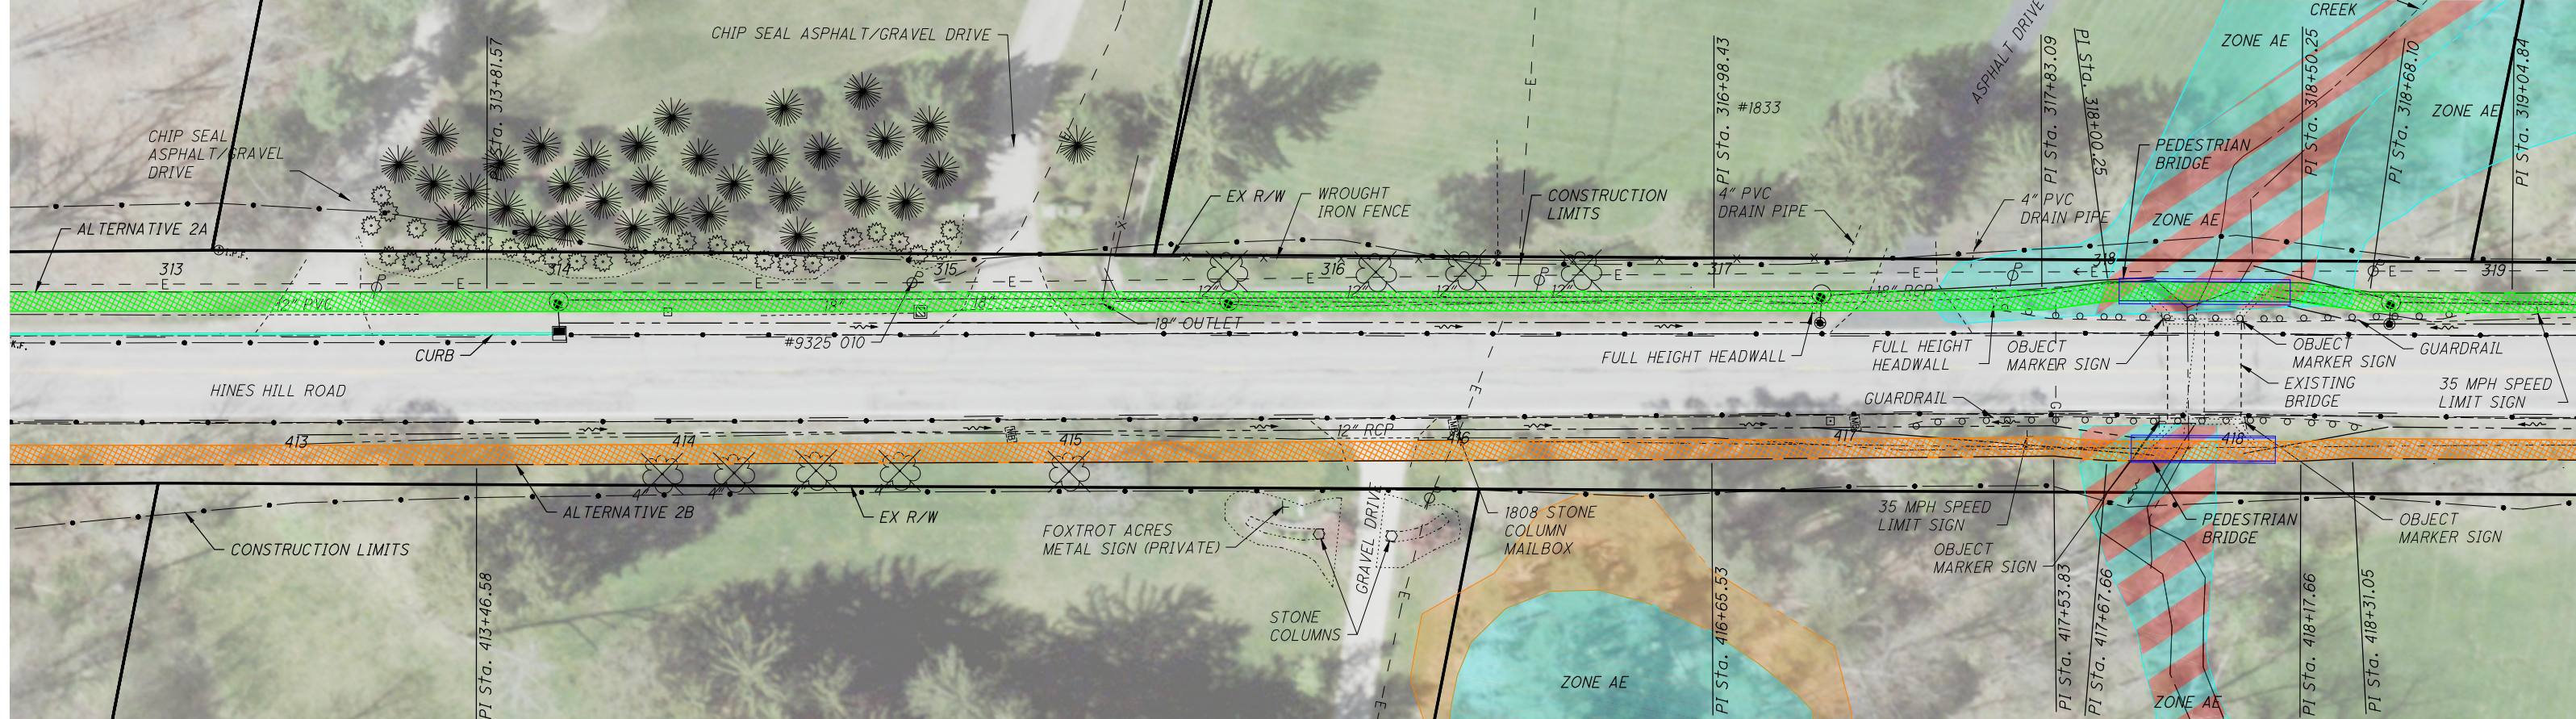

LEGEND


	ALTERNATIVE 1A		ALTERNATIVE 2B		APPROXIMATE 1% ANNUAL CHANCE FLOOD HAZARD AREA
	ALTERNATIVE 1B		WETLAND		APPROXIMATE REGULATORY FLOODWAY
	ALTERNATIVE 2A		CURB		APPROXIMATE 0.2% ANNUAL CHANCE FLOOD HAZARD AREA

	<p>HORIZONTAL SCALE IN FEET</p>		<p>HINES HILL ROAD AND VALLEY VIEW ROAD SIDEWALK IMPROVEMENTS</p>	<p>SECTION 2: HINES HILL ROAD (VALLEY VIEW ROAD TO DARROW ROAD)</p>	<p>SHEET 5/7</p>
--	---------------------------------	--	--	--	-----------------------------

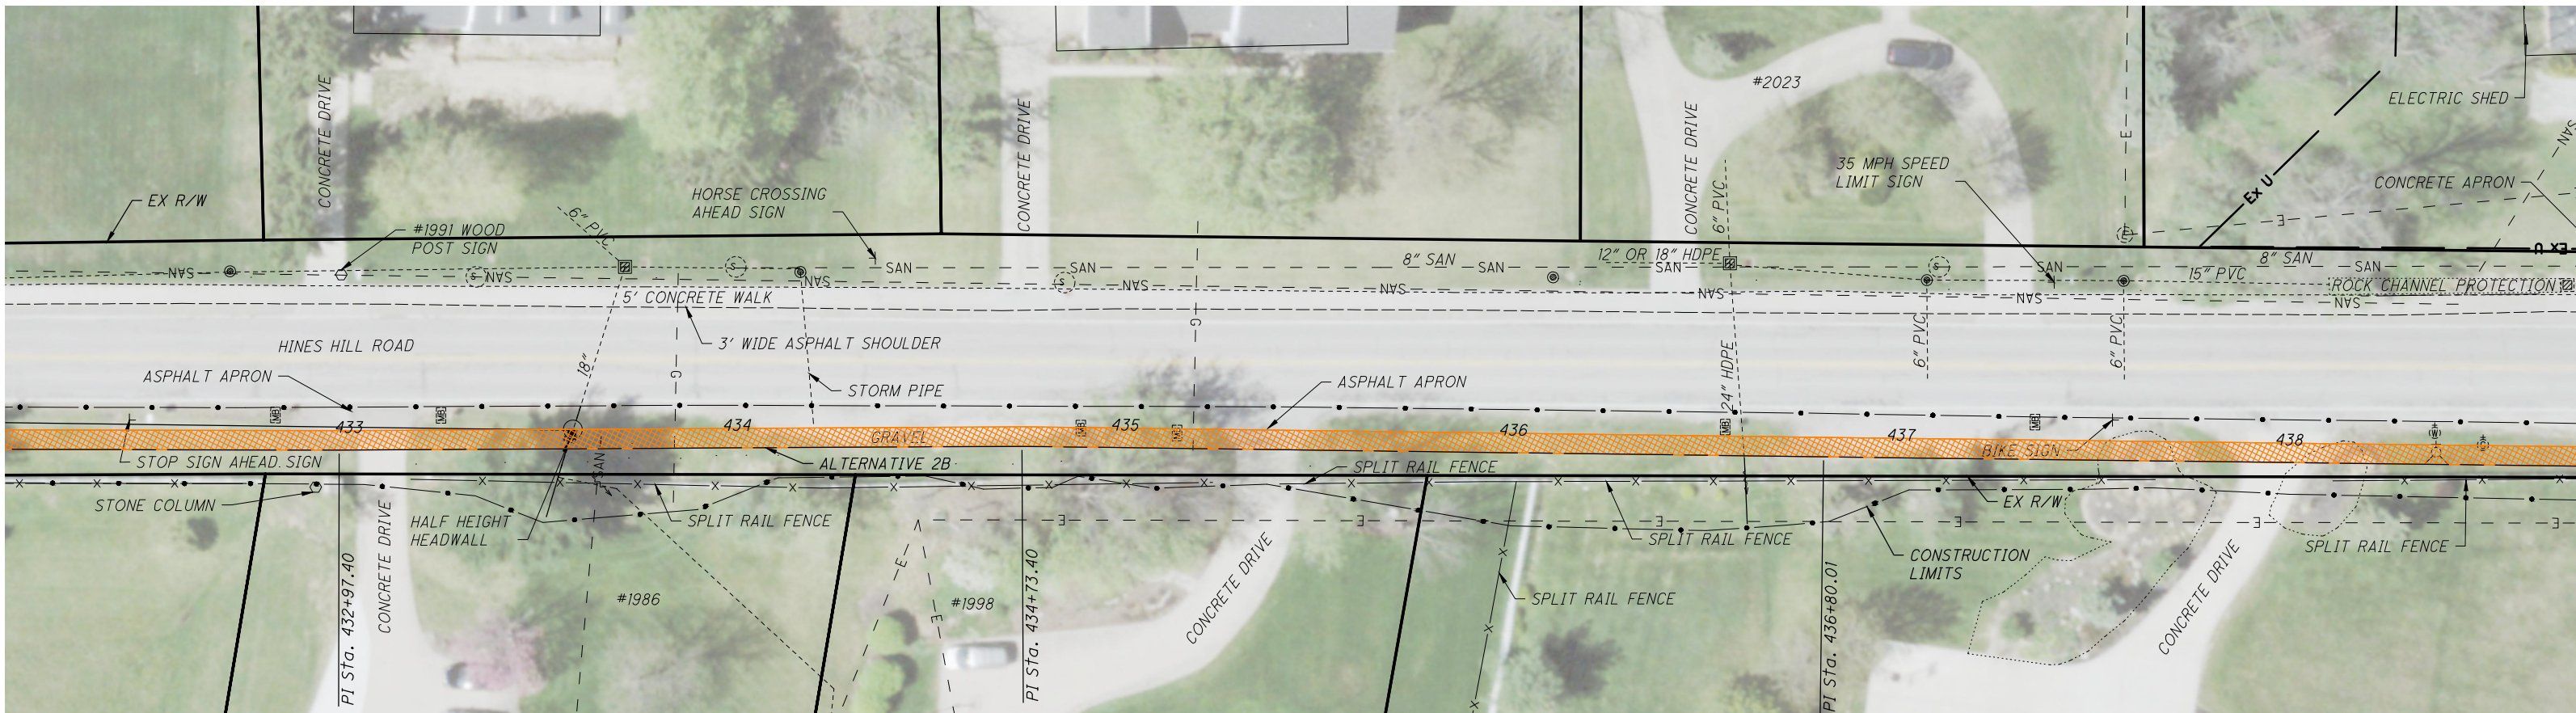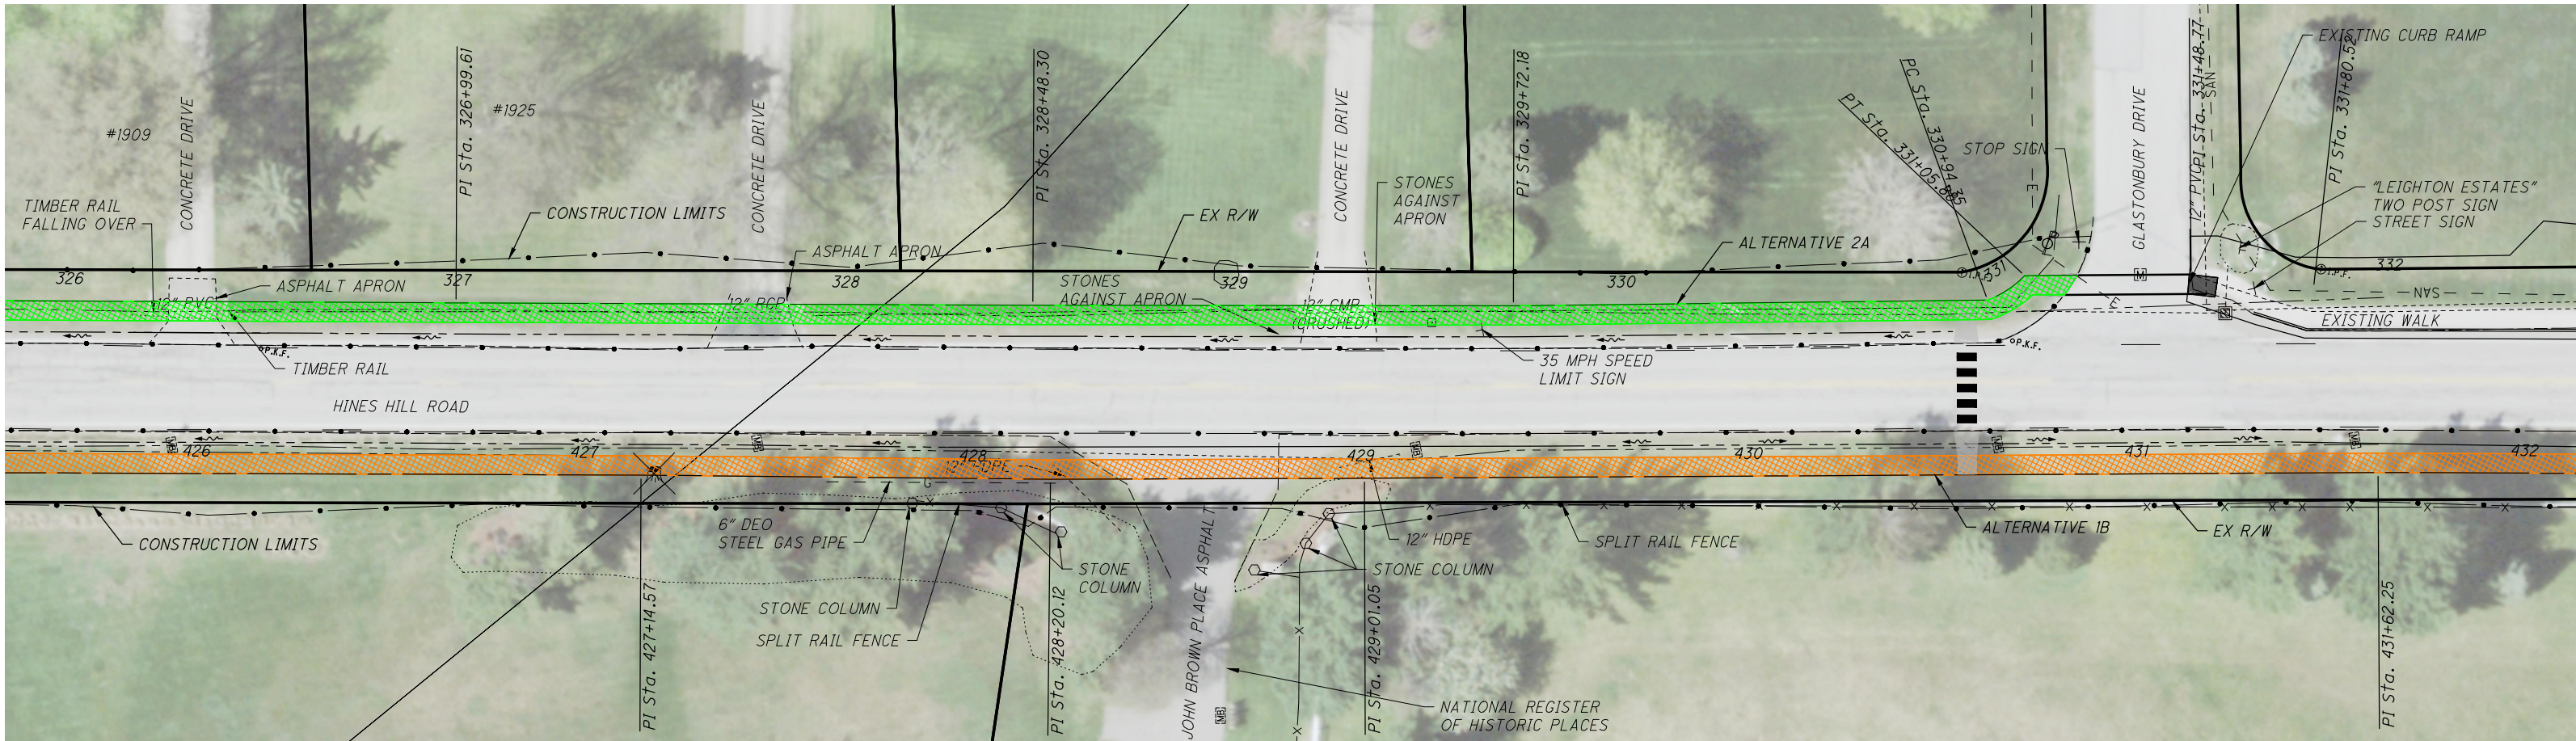

LEGEND

	ALTERNATIVE 1A		ALTERNATIVE 2B		APPROXIMATE 1% ANNUAL CHANCE FLOOD HAZARD AREA
	ALTERNATIVE 1B		WETLAND		APPROXIMATE REGULATORY FLOODWAY
	ALTERNATIVE 2A		CURB		APPROXIMATE 0.2% ANNUAL CHANCE FLOOD HAZARD AREA

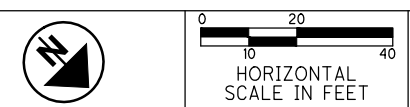

**HINES HILL ROAD AND VALLEY VIEW ROAD
SIDEWALK IMPROVEMENTS**

**SECTION 2: HINES HILL ROAD
(VALLEY VIEW ROAD TO DARROW ROAD)**

