





SCOPE OF PROJECT

- i. FCO acrylic copy
- ii. Double-sided, non-illuminated blade sign

i. PORTA ROSSA




COLORS

-  White
-  Pantone 302 C
-  MP20352
Victorian Gold Metallic
-  3M 7125-131
Satin Gold Metallic

***ALL MEASUREMENTS & MATERIALS ARE APPROXIMATE FOR PURPOSES OF VISUALIZATION, AND ARE SUBJECT TO CHANGE IF NECESSARY.**

These drawings are the exclusive property of Michael DiMichele. They represent chargeable time spent. They are submitted for your personal use under the agreement that the use of this design in its entirety or any part will not be reproduced, copied, lent or used for any purpose without written consent from Michael DiMichele.

<p>PORTA ROSSA 49 VILLAGE WAY B, HUDSON, OH 44236</p>	<p>VERSIONS V1: 02/07/24 V5: 03/25/24 V2-V4: 02/08/24</p>	<p>DATE 03/25/24</p>	<p>PROJECT MANAGER ANNA A.</p>	<p>PAGE DESCRIPTION OVERVIEW</p>	<p>PAGE NO. 1 OF 7</p>
---	--	---------------------------------	---	---	-----------------------------------

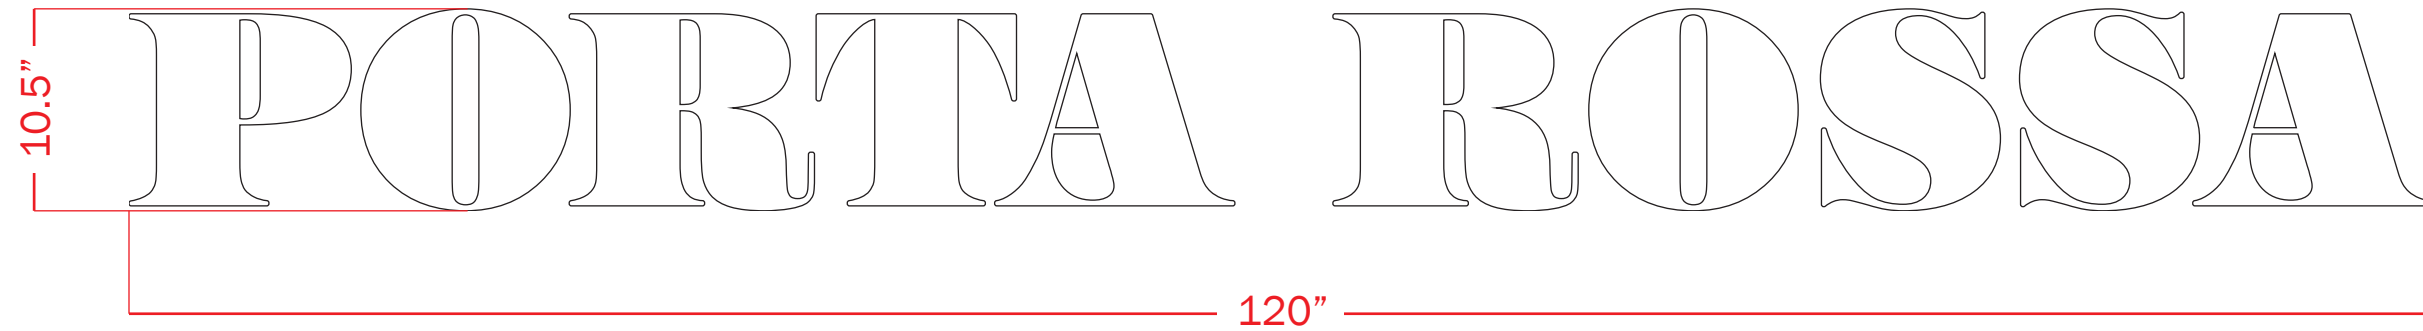

MATERIALS

ALL COPY: 1" acrylic, painted white

PAINT: Std. white (MATTE finish)

MOUNTING: Mounted flush to fascia w/ 3"
- 6" threaded aluminum studs

COLORS



White

***ALL MEASUREMENTS & MATERIALS ARE APPROXIMATE FOR PURPOSES OF VISUALIZATION, AND ARE SUBJECT TO CHANGE IF NECESSARY.**


These drawings are the exclusive property of Michael DiMichele. They represent chargeable time spent. They are submitted for your personal use under the agreement that the use of this design in its entirety or any part will not be reproduced, copied, lent or used for any purpose without written consent from Michael DiMichele.

PORTA ROSSA 49 VILLAGE WAY B, HUDSON, OH 44236	OVERALL DIMENSIONS 10' - 0" W x 10.5" H x 1" D SQUARE FOOTAGE 8.75 ft.²	SCALE 1 : 10	DATE 03/25/24	PROJECT MANAGER ANNA A.	PAGE DESCRIPTION MAIN ENTRANCE SIGN FRONT VIEW	PAGE NO. 2 OF 7
--	---	------------------------	-------------------------	-----------------------------------	--	---------------------------

DIRECT SIDE VIEW



ORTHOGRAPHIC VIEW

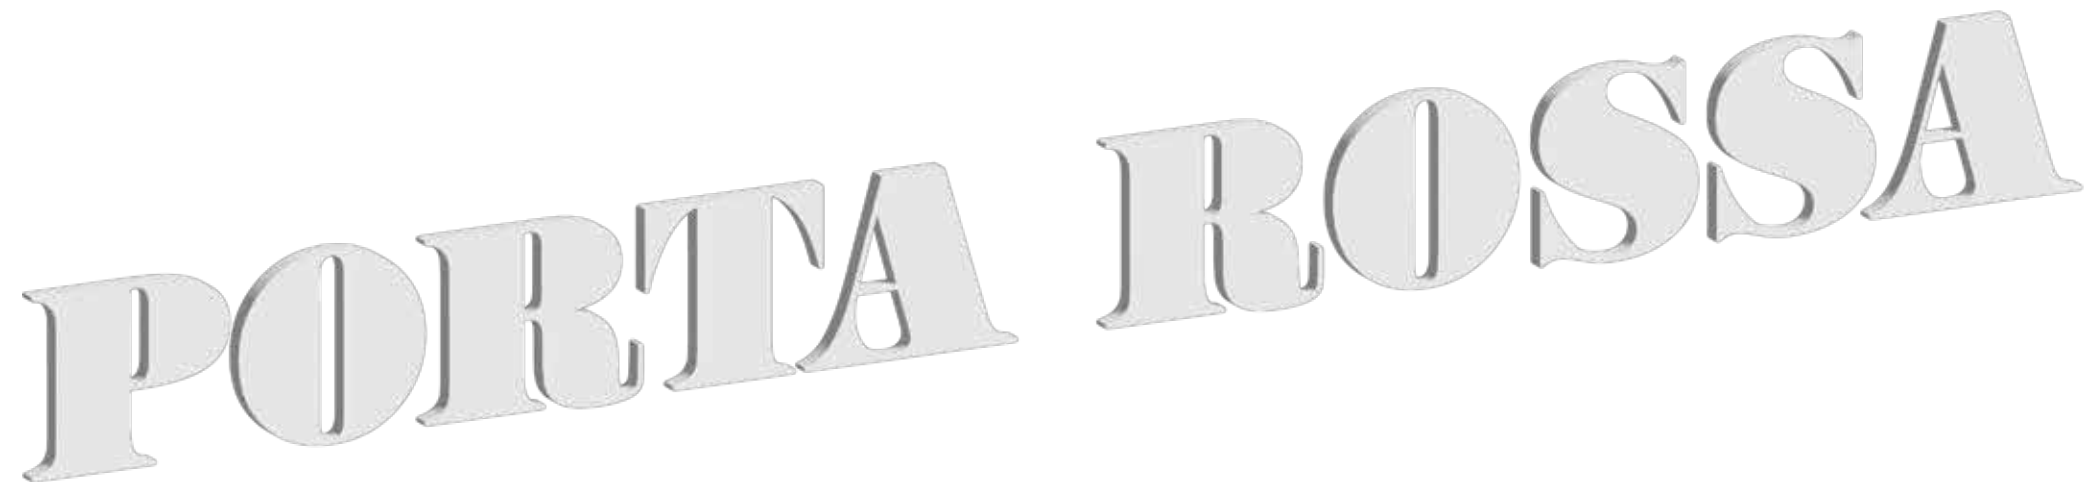

MATERIALS

ALL COPY: 1" acrylic, painted white

PAINT: Std. white (MATTE finish)

MOUNTING: Mounted flush to fascia w/ 3" - 6" threaded aluminum studs

COLORS

White

***ALL MEASUREMENTS & MATERIALS ARE APPROXIMATE FOR PURPOSES OF VISUALIZATION, AND ARE SUBJECT TO CHANGE IF NECESSARY.**

These drawings are the exclusive property of Michael DiMichele. They represent chargeable time spent. They are submitted for your personal use under the agreement that the use of this design in its entirety or any part will not be reproduced, copied, lent or used for any purpose without written consent from Michael DiMichele.

<p>PORTA ROSSA 49 VILLAGE WAY B, HUDSON, OH 44236</p>	<p>OVERALL DIMENSIONS 10' - 0" W x 10.5" H x 1" D SQUARE FOOTAGE 8.75 ft.²</p>	<p>SCALE 1 : 10</p>	<p>DATE 03/25/24</p>	<p>PROJECT MANAGER ANNA A.</p>	<p>PAGE DESCRIPTION MAIN ENTRANCE SIGN SIDE VIEWS</p>	<p>PAGE NO. 3 OF 7</p>
--	---	-------------------------	--------------------------	------------------------------------	---	----------------------------



FRONTAGE: 31 ft.

44"

PORTA ROSSA

120"

25"

135"

WHITE HOUSE BLACK MARKET

*ALL MEASUREMENTS & MATERIALS ARE APPROXIMATE FOR PURPOSES OF VISUALIZATION, AND ARE SUBJECT TO CHANGE IF NECESSARY.

These drawings are the exclusive property of Michael DiMichele. They represent chargeable time spent. They are submitted for your personal use under the agreement that the use of this design in its entirety or any part will not be reproduced, copied, lent or used for any purpose without written consent from Michael DiMichele.

<p>PORTA ROSSA 49 VILLAGE WAY B, HUDSON, OH 44236</p>	<p>OVERALL DIMENSIONS 10' - 0" W x 10.5" H x 1" D SQUARE FOOTAGE 8.75 ft.²</p>	<p>SCALE AS NOTED</p>	<p>DATE 03/25/24</p>	<p>PROJECT MANAGER ANNA A.</p>	<p>PAGE DESCRIPTION MAIN ENTRANCE SIGN MOCK-UP</p>	<p>PAGE NO. 4 OF 7</p>
--	---	---------------------------	--------------------------	------------------------------------	--	----------------------------

ii. OVERVIEW Double-sided, non-illuminated blade sign

D/S BLADE SIGN
FRONT/BACK VIEW

MATERIALS

CABINET BODY: 1.5" aluminum square tubing, painted gold (satin finish)

RETAINERS: 2" aluminum retainers, painted gold (satin finish)

FACES: 3mm ACM, painted dark blue (satin finish), w/ vinyl graphics

COPY & THIN BORDER: Weeded opaque 3M 7125-131 Satin Gold Metallic vinyl

PAINTS: Dark blue background to be PMS 302 C; Gold retainers (outer border) to be MP20352 Victorian Gold Metallic; **ALL FINISHES TO BE SATIN**

MOUNTING: To attach to each side of existing mounting arms (hardware by installer)

COLORS




PMS 302 C



MP20352
Victorian Gold Metallic



3M 7125-131
Satin Gold Metallic

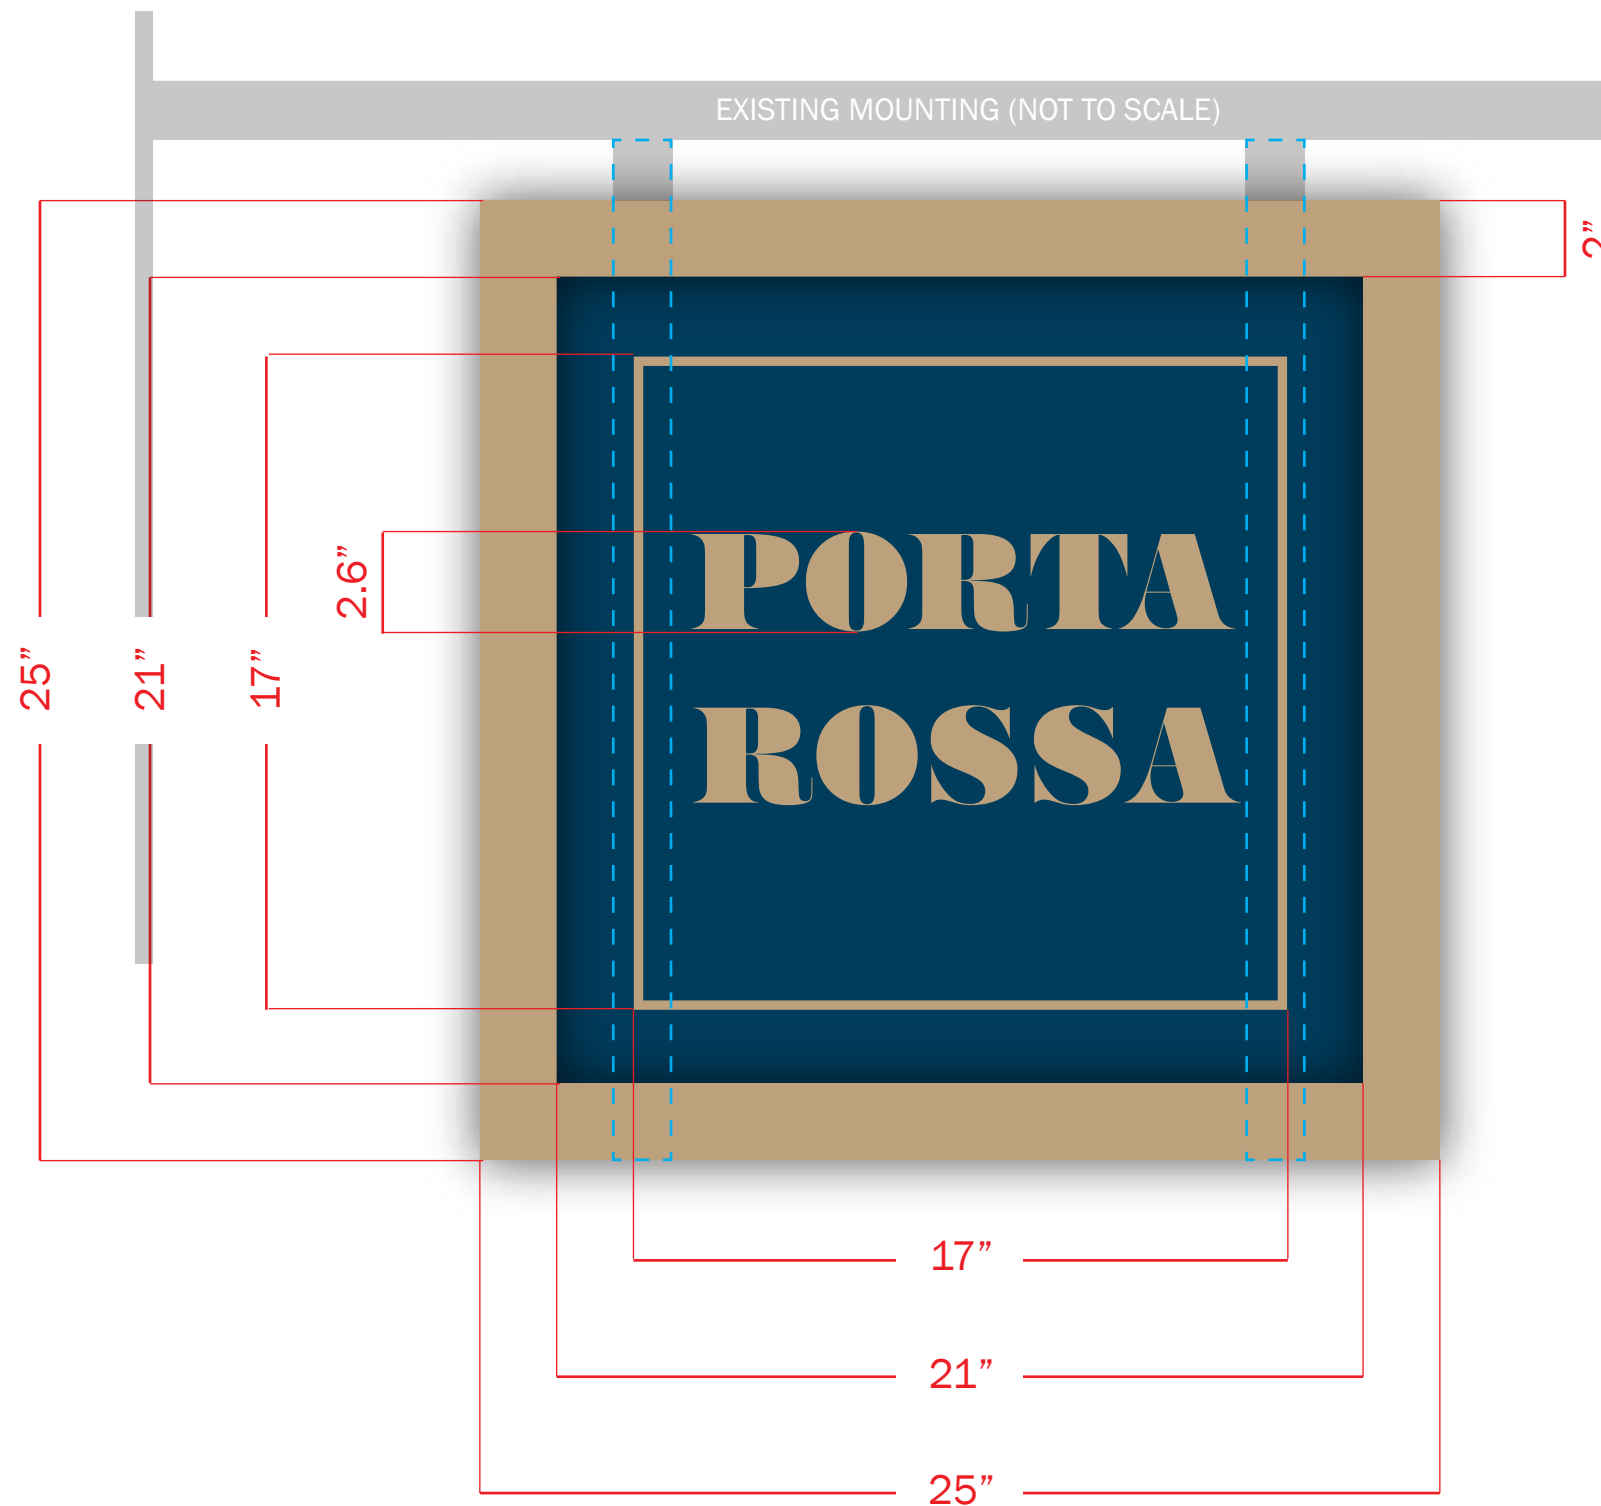

***ALL MEASUREMENTS & MATERIALS ARE APPROXIMATE FOR PURPOSES OF VISUALIZATION, AND ARE SUBJECT TO CHANGE IF NECESSARY.**

These drawings are the exclusive property of Michael DiMichele. They represent chargeable time spent. They are submitted for your personal use under the agreement that the use of this design in its entirety or any part will not be reproduced, copied, lent or used for any purpose without written consent from Michael DiMichele.

PORTA ROSSA
49 VILLAGE WAY B, HUDSON, OH 44236

OVERALL DIMENSIONS 2' - 1" W x 2' - 1" H x 5" D
(excluding mounting)
SQUARE FOOTAGE 4.3 ft.²

SCALE
1 : 5

DATE
03/25/24

PROJECT MANAGER
ANNA A.

PAGE DESCRIPTION
D/S BLADE SIGN
FRONT/BACK VIEW

PAGE NO.
5 OF 7

MATERIALS

CABINET BODY: 1.5" aluminum square tubing, painted gold (satin finish)

RETAINERS: 2" aluminum retainers, painted gold (satin finish)

FACES: 3mm ACM, painted dark blue (satin finish), w/ vinyl graphics


COPY & THIN BORDER: Weeded opaque 3M 7125-131 Satin Gold Metallic vinyl


PAINTS: Dark blue background to be PMS 302 C; Gold retainers (outer border) to be MP20352 Victorian Gold Metallic; **ALL FINISHES TO BE SATIN**

MOUNTING: To attach to each side of existing mounting arms (hardware by installer)


COLORS

 PMS 302 C

 MP20352
Victorian Gold Metallic

 3M 7125-131
Satin Gold Metallic

DIRECT SIDE VIEW

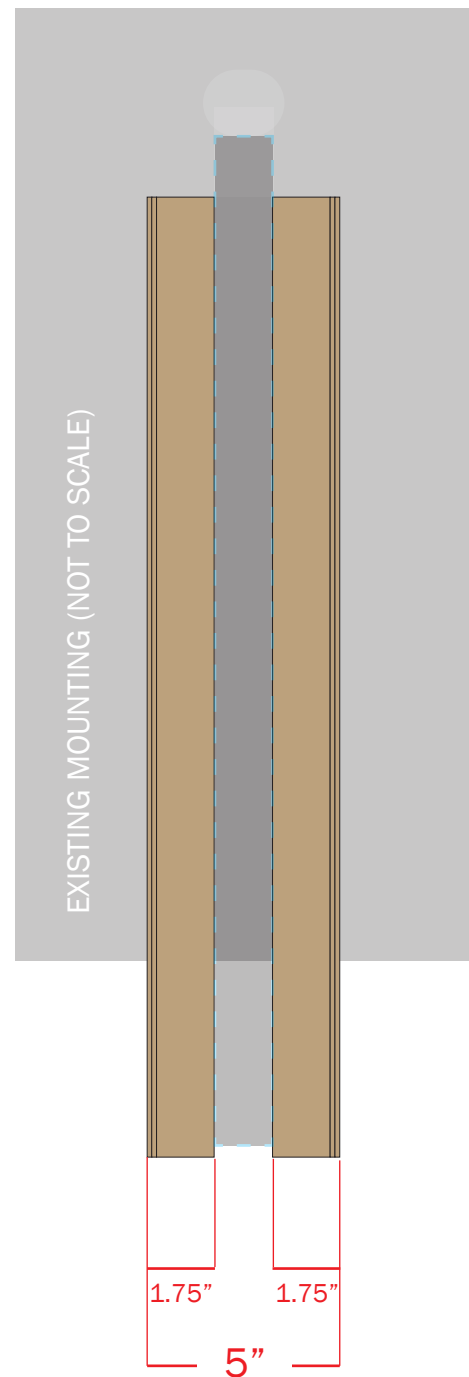

ORTHOGRAPHIC VIEW



***ALL MEASUREMENTS & MATERIALS ARE APPROXIMATE FOR PURPOSES OF VISUALIZATION, AND ARE SUBJECT TO CHANGE IF NECESSARY.**

These drawings are the exclusive property of Michael DiMichele. They represent chargeable time spent. They are submitted for your personal use under the agreement that the use of this design in its entirety or any part will not be reproduced, copied, lent or used for any purpose without written consent from Michael DiMichele.



<p>PORTA ROSSA 49 VILLAGE WAY B, HUDSON, OH 44236</p>	<p>OVERALL DIMENSIONS 2' - 1" W x 2' - 1" H x 5" D <i>(excluding mounting)</i> SQUARE FOOTAGE 4.3 ft.²</p>	<p>SCALE AS NOTED</p>	<p>DATE 03/25/24</p>	<p>PROJECT MANAGER ANNA A.</p>	<p>PAGE DESCRIPTION BLADE SIGN MOCK-UP</p>	<p>PAGE NO. 7 OF 7</p>
--	---	----------------------------------	---------------------------------	---	---	-----------------------------------



