

EXISTING




PROPOSED

Anderson, E-series custom door, clad wood doors (sample shop drawing from another residence)

Unit Spec Report - Large Image

QUOTE NAME	PROJECT NAME	QUOTE NUMBER	CUSTOMER PO#	TRADE ID
doors				
ORDER NOTES:				
DELIVERY NOTES:				

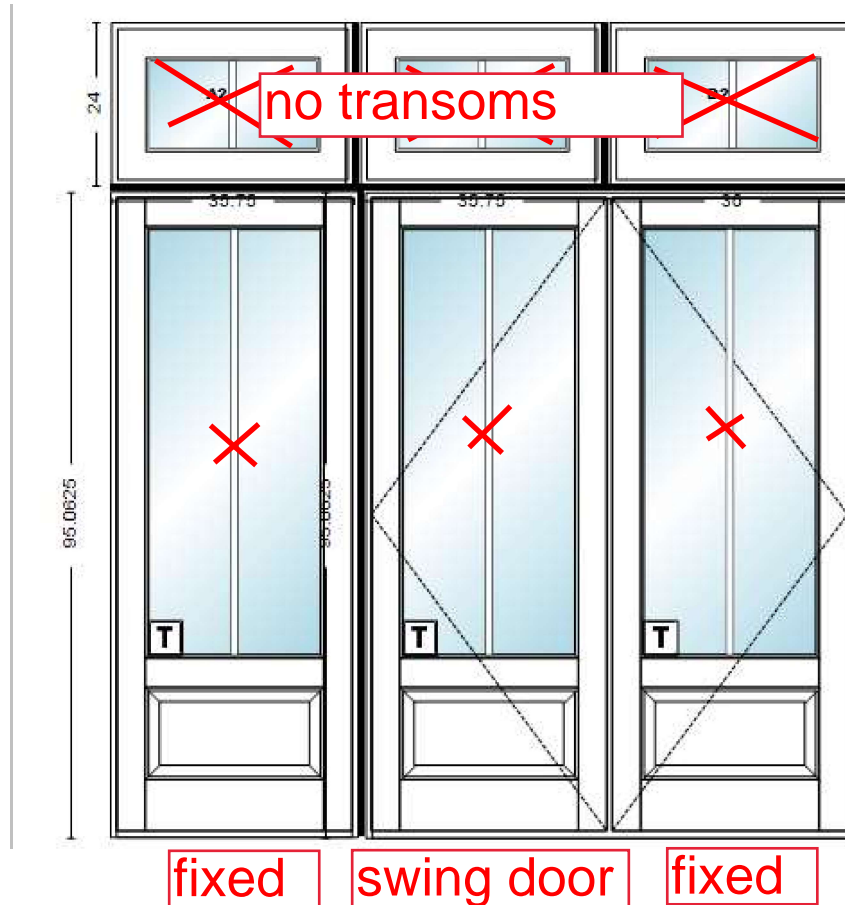

Room: D5 Back hall

Item	Qty	Operation
500	1	(Stationary-Stationary-Stationary) / (Stationary-Active Left-Passive Right)

RO Size = 110" x 120 9/16"

Unit Size = 109 1/2" x 120 1/16"

Comments:

E-Series Inswing Door Transom-French, Low-E4, Standard , Grilles: FDL, Specified Equal Light, Exterior Grille Bar Profile = Chamfer, Interior Grille Bar Profile = Ovolo, Wide Horizontal / Vertical Grille Bar = None, 7/8", White, Exterior Grille Color Performance = 2604, Vertical Grain Douglas Fir, Unfinished, Exterior Grille Application = Permanently Applied, Interior Grille Application = Permanently Applied, 2W1H, Mull 1: Vertical, Job Site Mull 2: Horizontal, Job Site Mull 2: Horizontal, Job Site Mull 2: Horizontal, Job Site Mull 2: Horizontal

Instructions to Manufacturer:

Unit #	U-Factor	SHGC
A1	0.2	0.07
C1	0.32	0.12
A2	0.32	0.17
B2	0.32	0.17
D2	0.32	0.17


no mullion on
glass to match
rest of house





Customer Approval Form:

Signature: _____ Date: _____

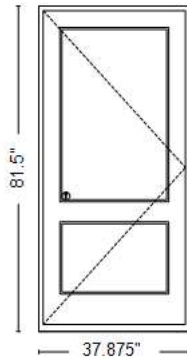

Viewed from the Exterior

Quote Number: 18871614

Line Number: 20

Quote Qty: 1

Scaling: 1/2" = 1'

Description: Pella Reserve, Traditional Inswing Door, Right, 37.875 X 81.5, White

Rough Opening: 38.625" X 82"

Performance Information: CPD Not Rated, STC 31, OITC 25

These drawings are based on our interpretation of the information provided to us. They are submitted for final approval of the individual** responsible for the project and are not intended to create any warranty or other liability. The user** is responsible for compliance with applicable building codes or other regulations and determining the suitability of the suggestions for the particular application, including the final design of reinforcement, flashing, and sealant systems for all window and door installations.

** building owner, architect, contractor, installer and/or consumer



Quote Name: Updated 11-5-24 Clad Doors

Project Name: Erbaugh - Willmott Const


Jobsite Location: ,

Room Location: 109A Mudroom

Sales Branch Location: 27600 Gunton Corp Ohio Division

Customer Approval Form:

Signature: _____ Date: _____

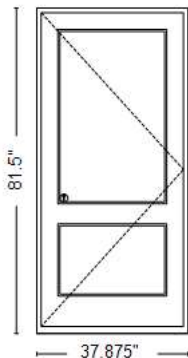

Viewed from the Exterior

Quote Number: 18871614
Line Number: 25
Quote Qty: 1
Scaling: 1/2" = 1'
Description: Pella Reserve, Traditional Inswing Door, Right, 37.875 X 81.5, White
Rough Opening: 38.625" X 82"
Performance Information: CPD Not Rated, STC 31, OITC 25

These drawings are based on our interpretation of the information provided to us. They are submitted for final approval of the individual** responsible for the project and are not intended to create any warranty or other liability. The user** is responsible for compliance with applicable building codes or other regulations and determining the suitability of the suggestions for the particular application, including the final design of reinforcement, flashing, and sealant systems for all window and door installations.
** building owner, architect, contractor, installer and/or consumer




Quote Name: Updated 11-5-24 Clad Doors Project Name: Erbaugh - Willmott Const
Jobsite Location: ,
Room Location: 109B Mudroom
Sales Branch Location: 27600 Gunton Corp Ohio Division



Pella® Reserve™ Traditional In-Swing Patio Door

Unit Sections – Aluminum-Clad Exterior, Ogee Exterior Profile

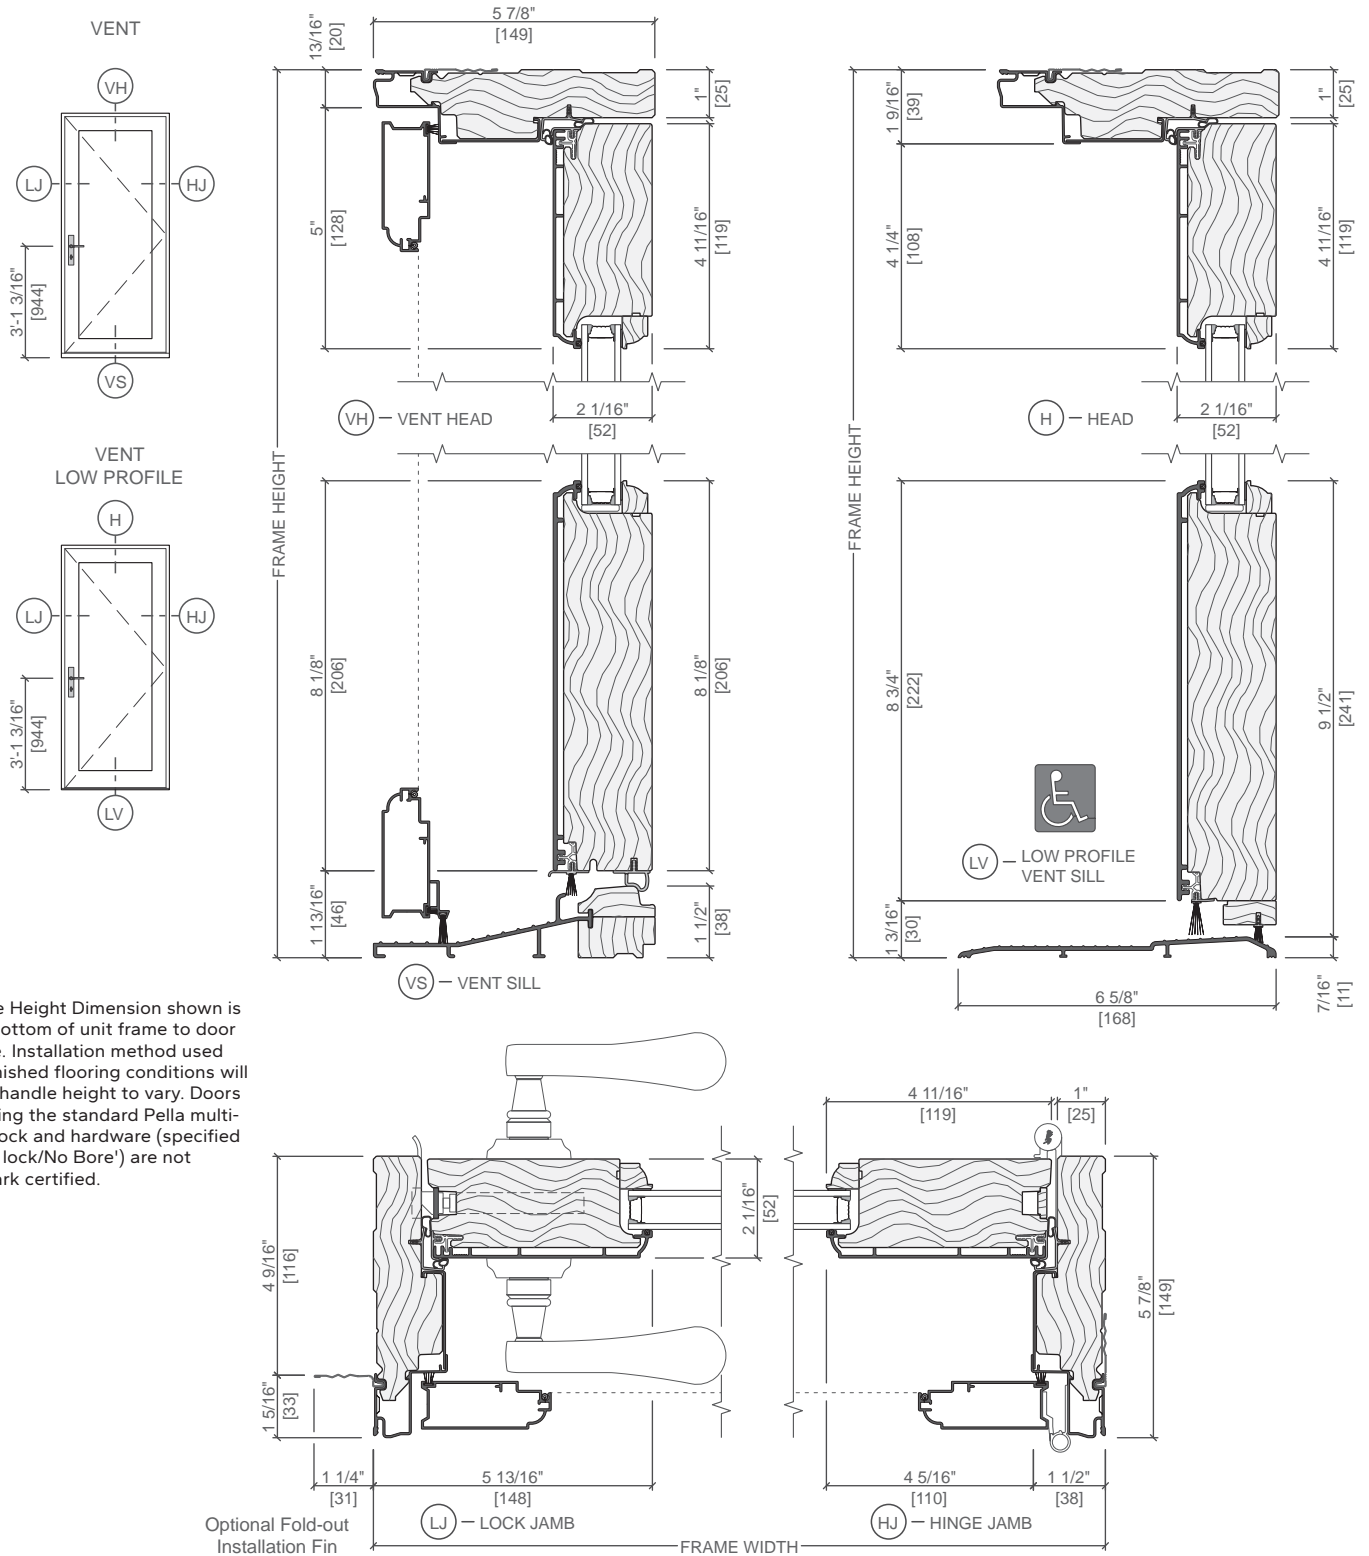

Scale 3" = 1' 0"


All dimensions are approximate.

Water resistance is 0 psf for doors with low profile sill



Pella® Reserve™ Traditional In-Swing Patio Door

Unit Sections – Aluminum-Clad Exterior, Ogee Exterior Profile

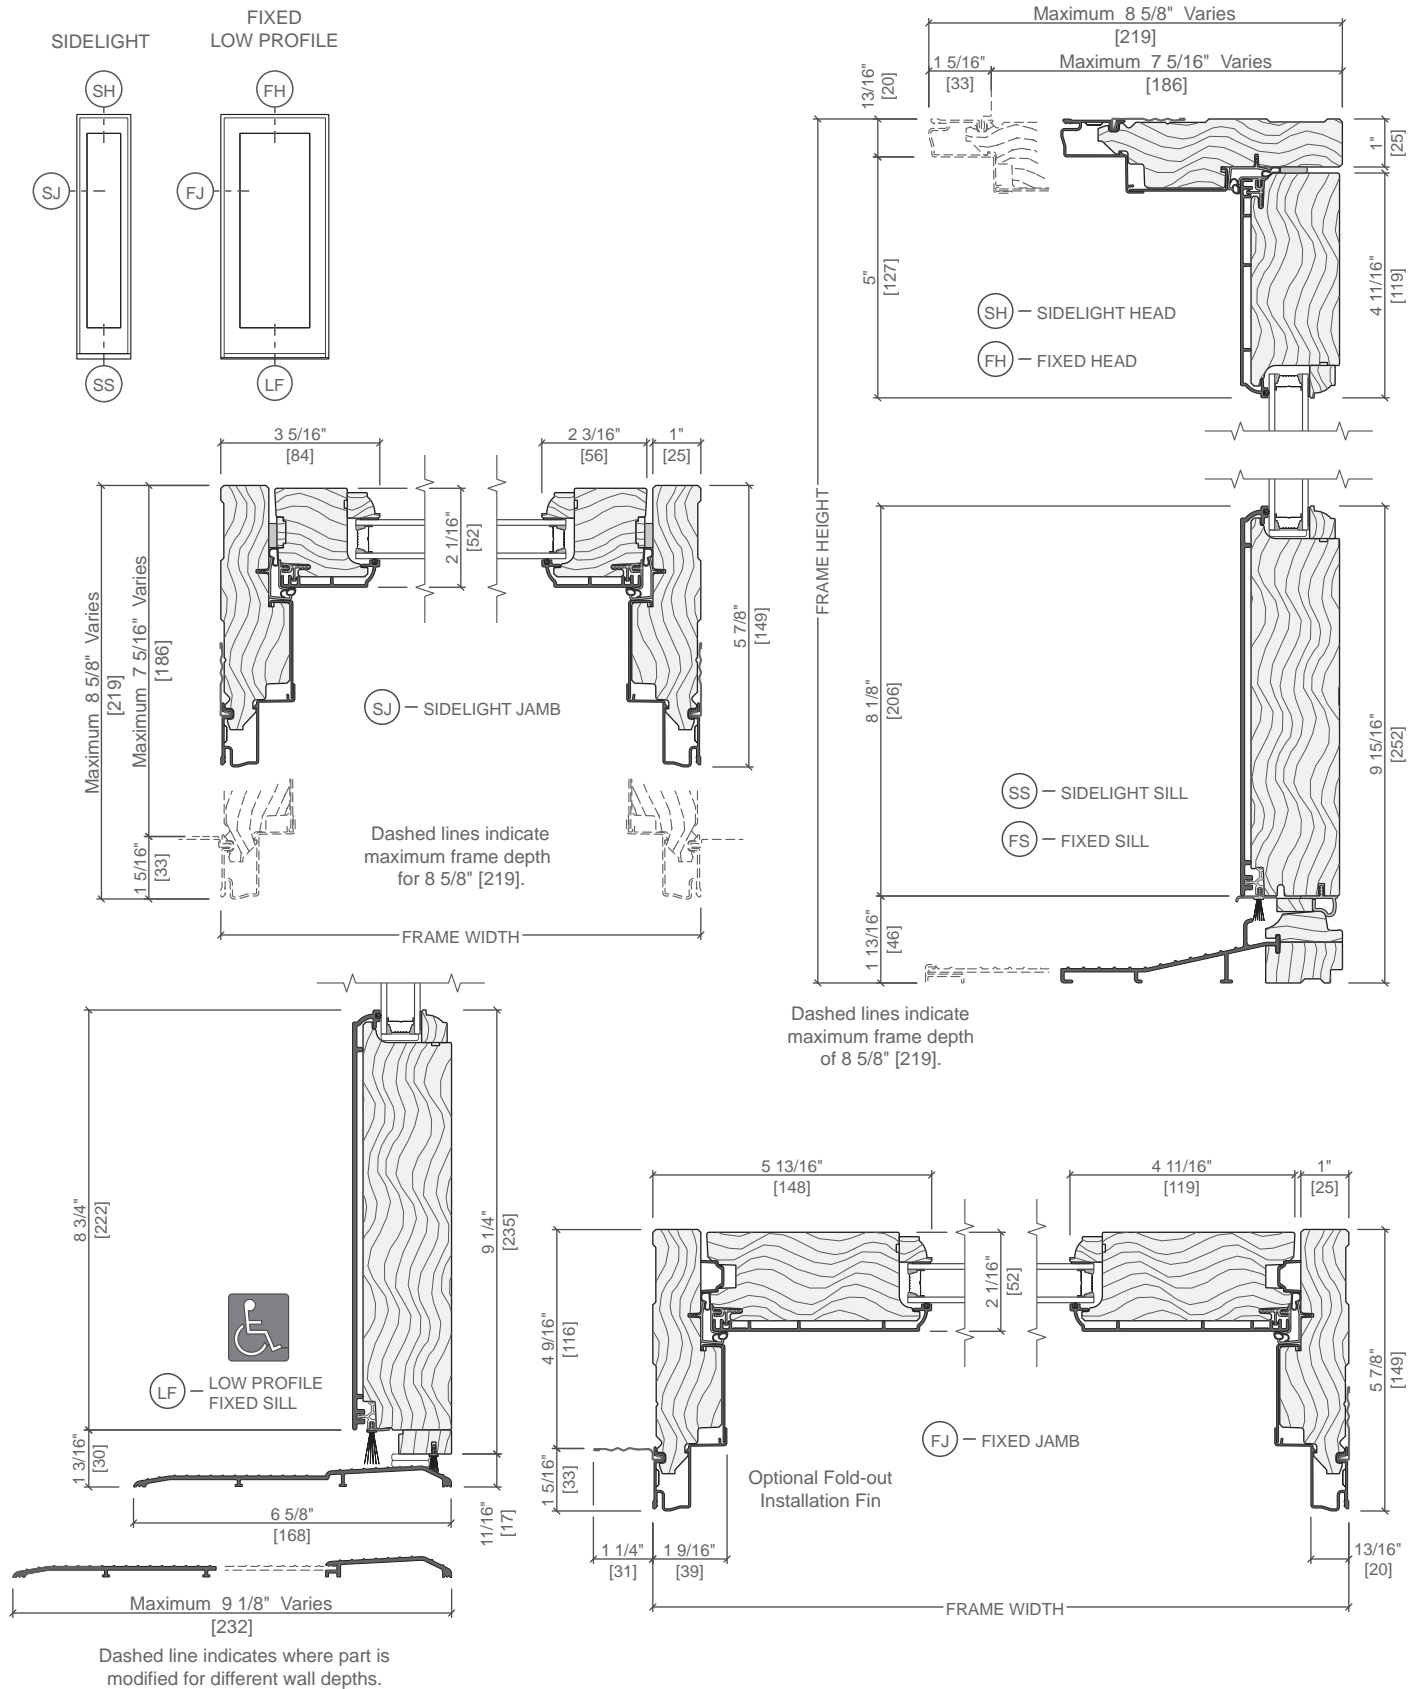

CAD Drawing

Quote # SQDA009512_1

B&B Wood Products

26555 Richmond Rd
Driveway "Force Indoor Sports"
Bedford Heights, OH 44146-1488



ROGUE VALLEY
Door

Entered By: John Burnett john@bbwood.com

3/22/2023




Door Info

Thickness	1-3/4
Pattern	0412
Species	PRIMED
Width	3/0
Height	6/8
Stile	5-1/2
Sticking	Mod Ovolo Sticking
Top Rail	4 1/2
Bottom Rail	9 1/4
Glass Type	IG W/Film
Panel Type	1-3/8 HRP
Rogue Premium	

Additional Details

Door Model - 412, Glass Thickness
5/8", Bar Profile 1 3/8" TDL, Stile and
Rail Dimensions Includes 1/2" Sticking
Width, Standard Lead-Time

Name : CJ220323-012

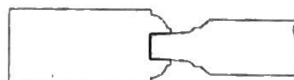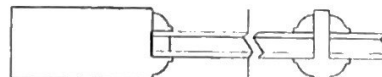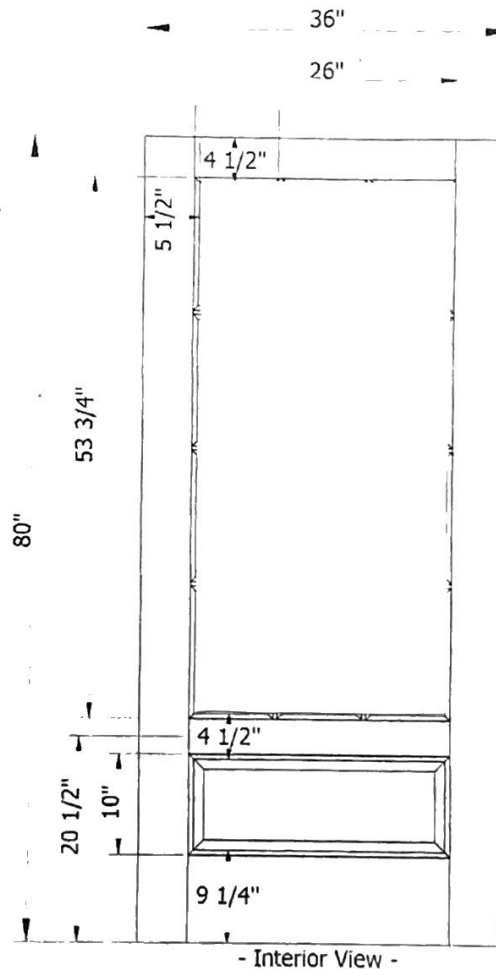

P-925216-1

All images are interior view

Est Weight: 95

Carter Mogadore