




BUILDING “C / B” ELEVATION

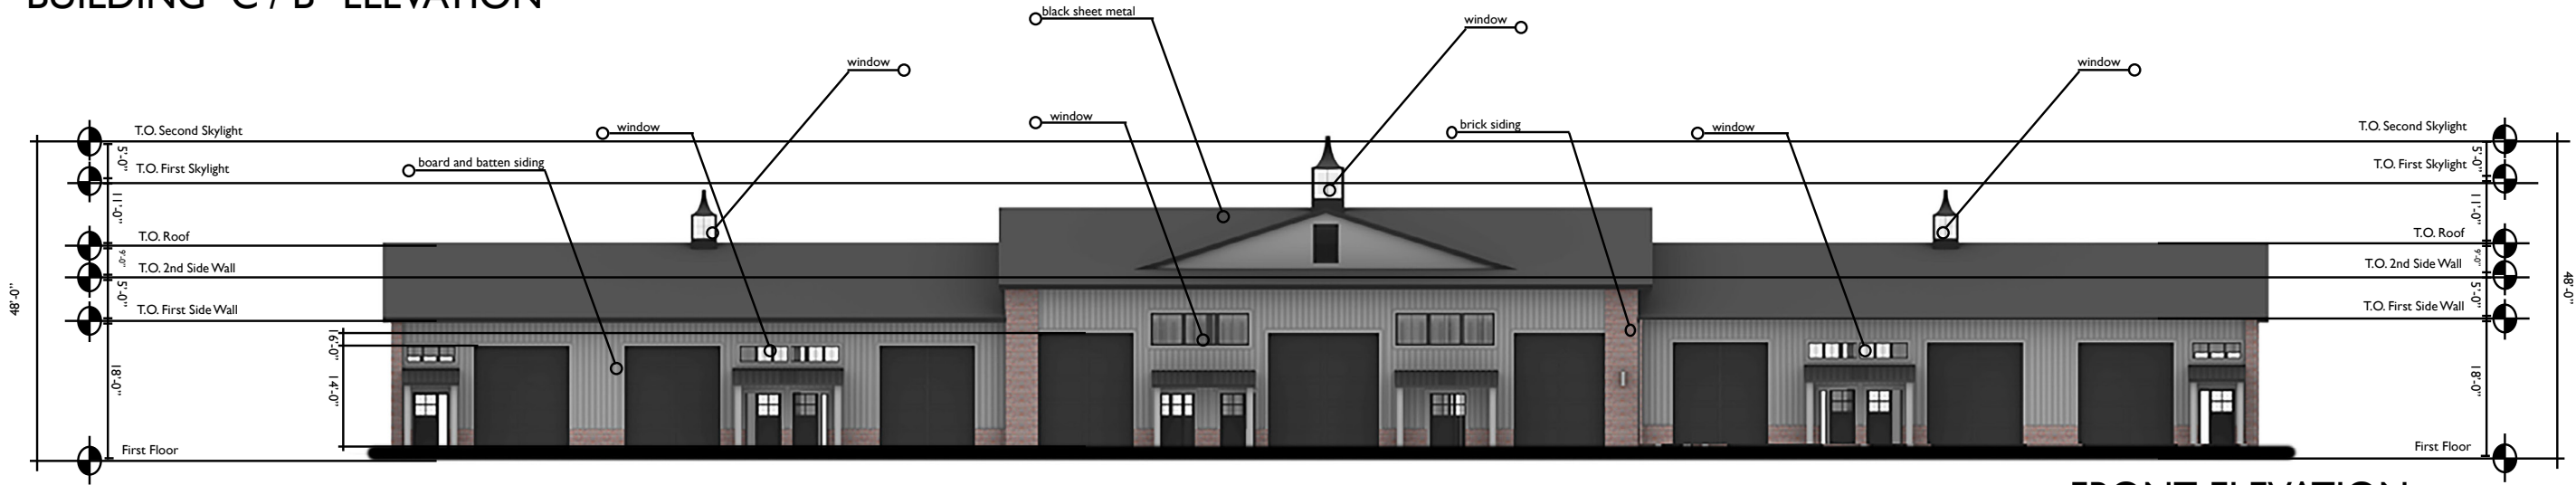

FRONT ELEVATION

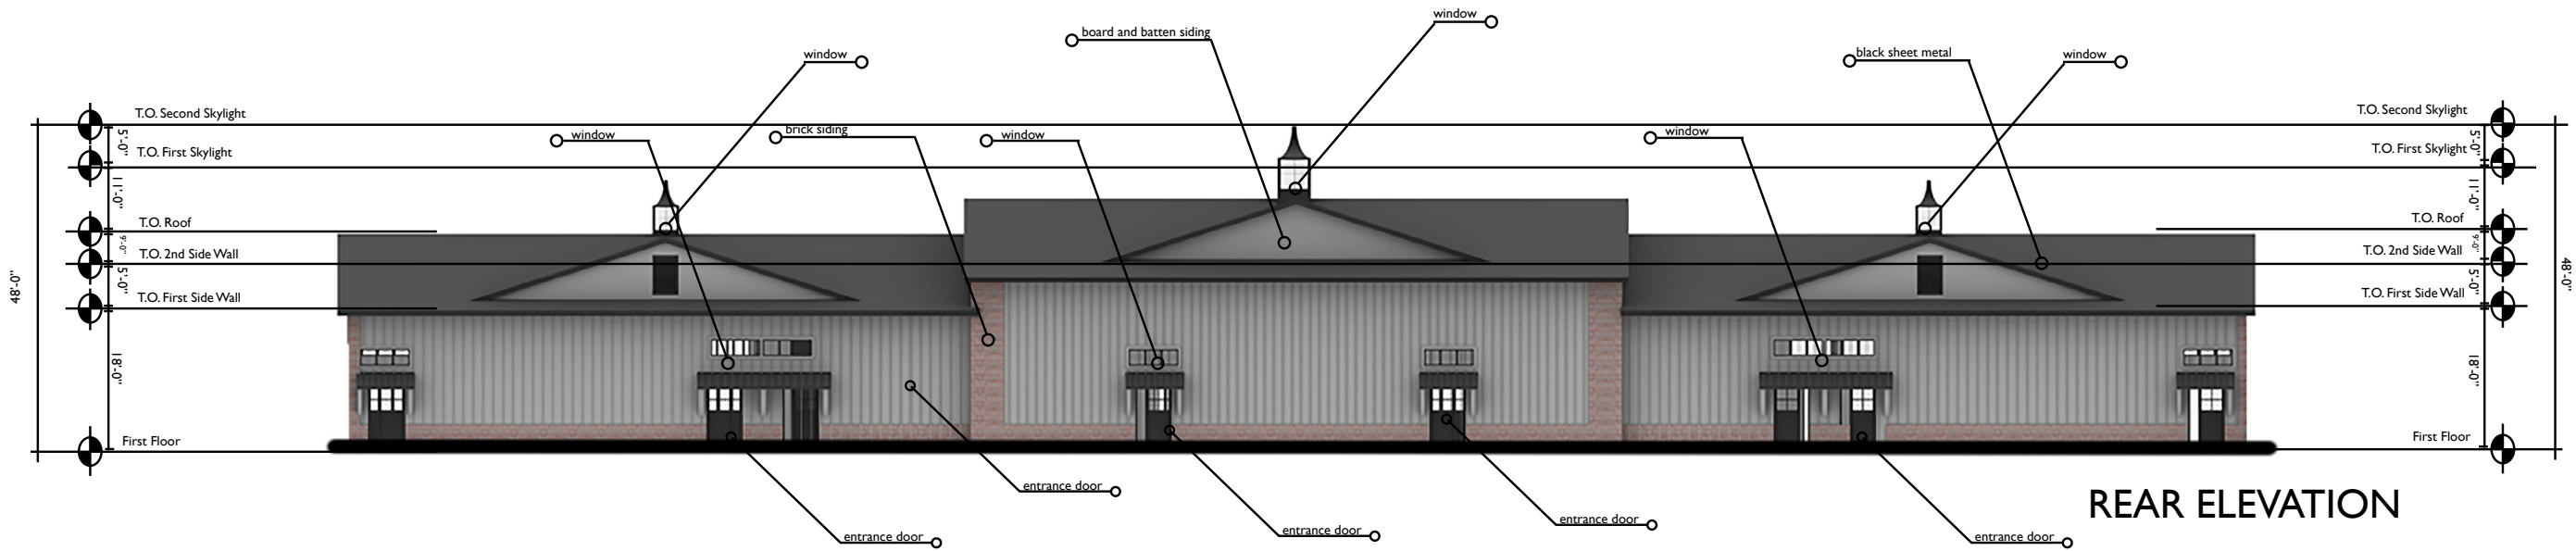

REAR ELEVATION

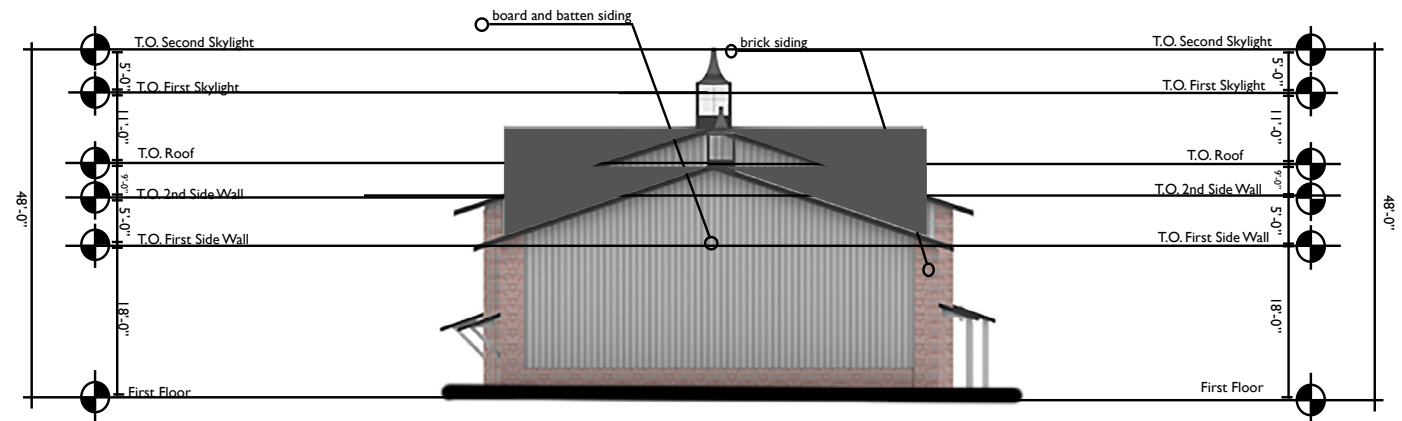

SIDE ELEVATION

Architectural Drawings

CLIENT:
STANDARD SHOP
CO.
9690 42ND ST. S STE I
FARGO, ND 58104
ADAM STONESTREET
701-595-6489

OWNER:
STANDARD SHOP
CO.
9690 42ND ST. S STE I
FARGO, ND 54104
ADAM STONESTREET
701-595-6489




Issue Date
09-12-2022
09-14-2022
11-14-2022

TEREX HUDSON STANDARD SHOPCO
SITE IMPROVEMENTS
5698 HUDSON DR, HUDSON, OH 44236

BUILDING
ELEVATION

A01
Project No. 2022-255

BUILDING “E / D” ELEVATION

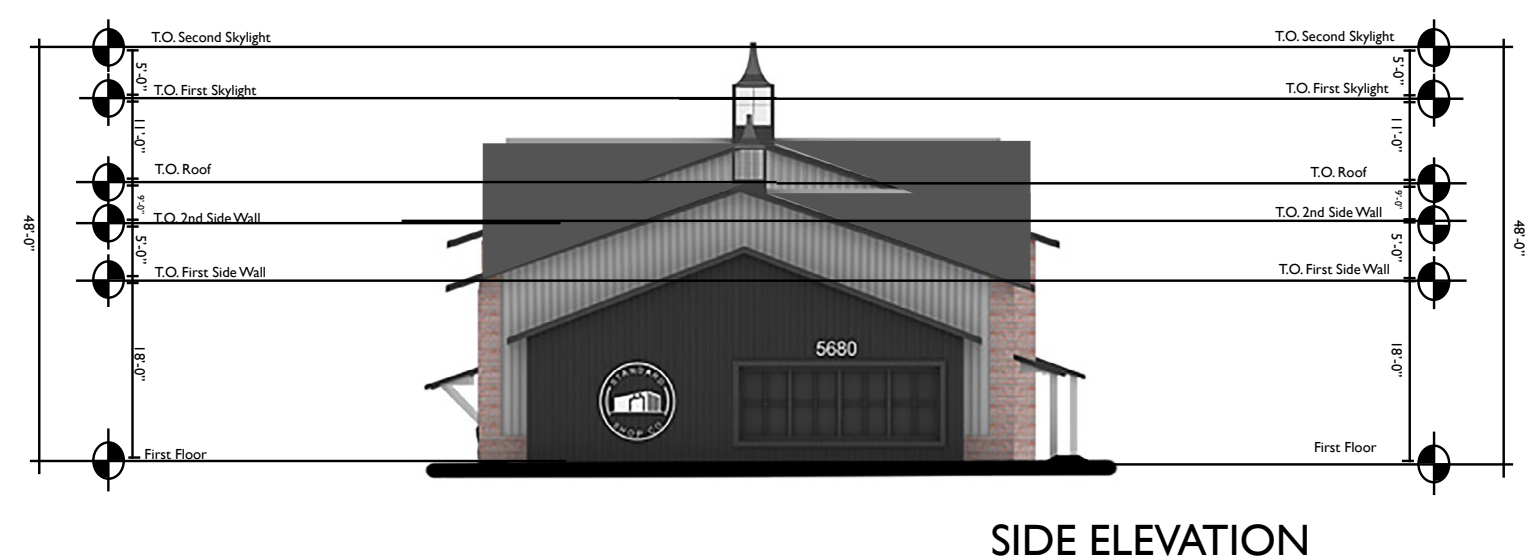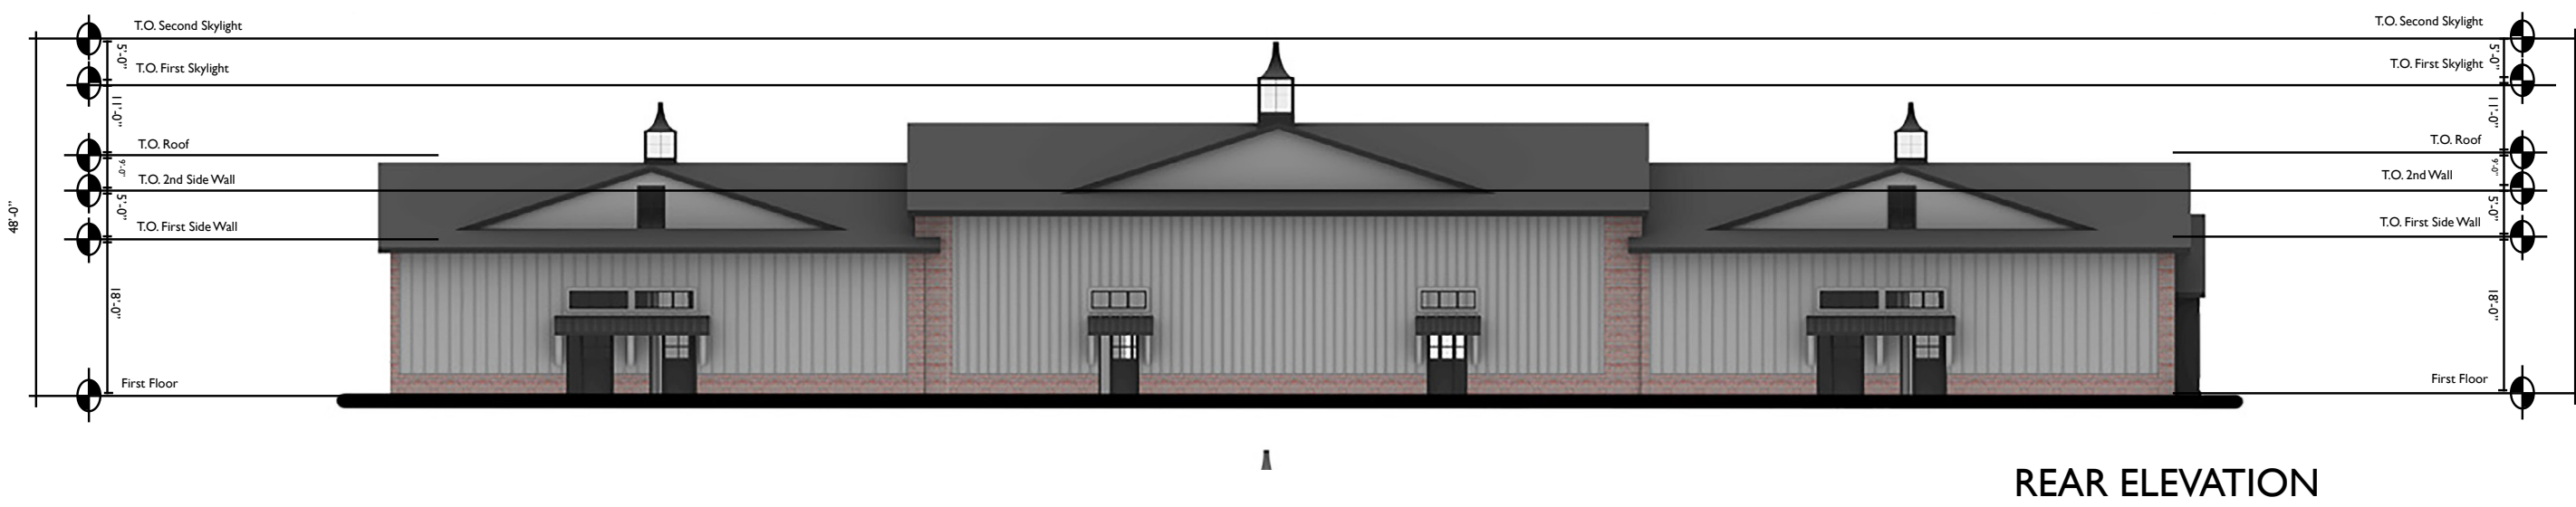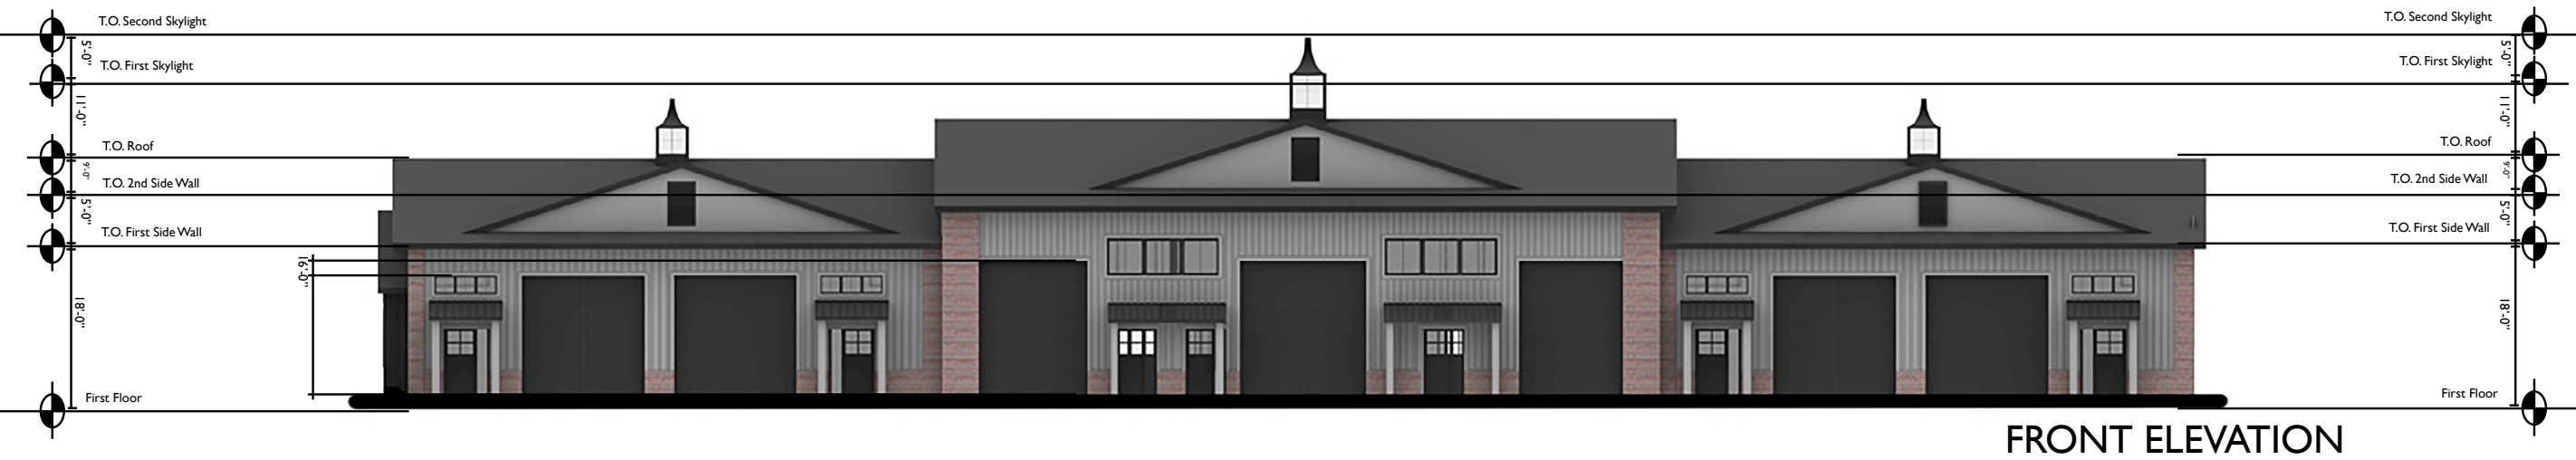

Architectural Drawings

CLIENT:
STANDARD SHOP
CO.
9690 42ND ST. S STE I
FARGO, ND 58104
ADAM STONESTREET
701-595-6489

OWNER:
STANDARD SHOP
CO.
9690 42ND ST. S STE I
FARGO, ND 54104
ADAM STONESTREET
701-595-6489


TEREX HUDSON STANDARD SHOPCO
SITE IMPROVEMENTS
5698 HUDSON DR, HUDSON, OH 44236

Issue Date
09-12-2022
09-14-2022
11-14-2022


BUILDING
ELEVATION

A02
Project No. 2022-255


BUILDING “A” ELEVATION

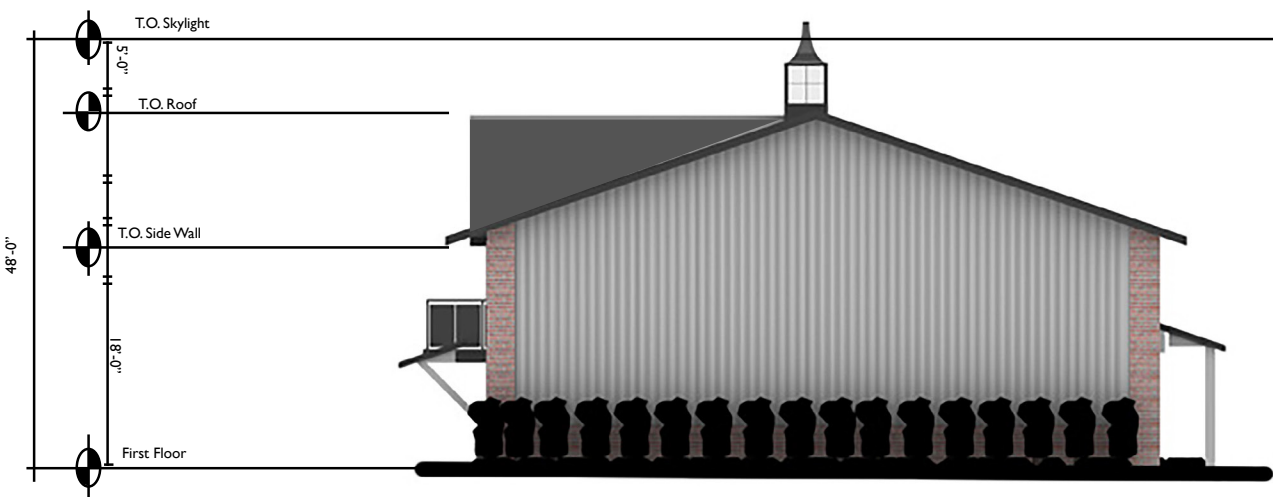

SIDE ELEVATION

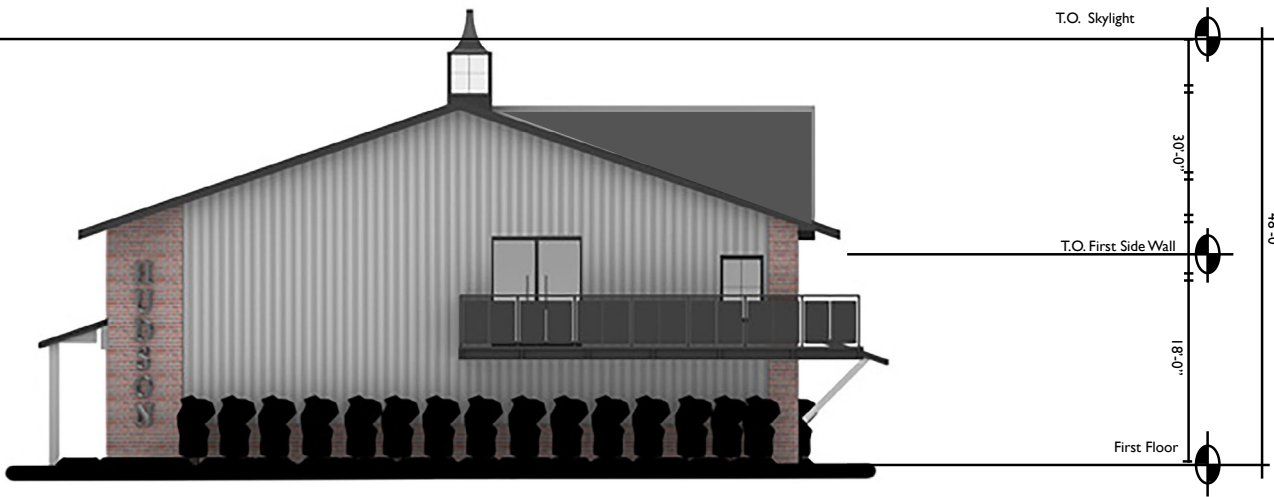

SIDE ELEVATION

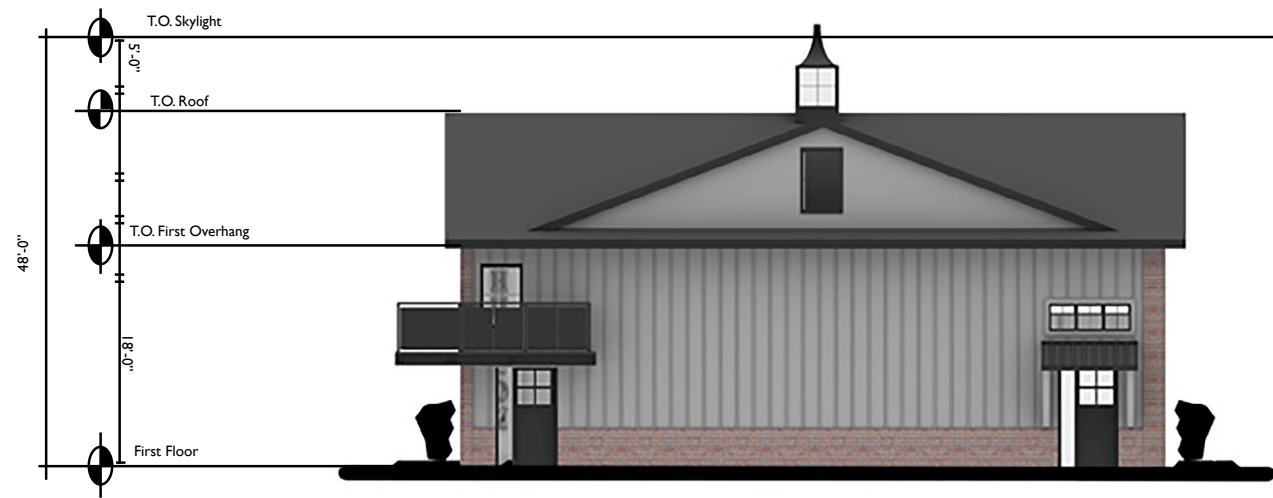

REAR ELEVATION



FRONT ELEVATION

Architectural Drawings


CLIENT:
STANDARD SHOP
CO.
9690 42ND ST. S STE I
FARGO, ND 58104
ADAM STONESTREET
701-595-6489

OWNER:
STANDARD SHOP
CO.
9690 42ND ST. S STE I
FARGO, ND 58104
ADAM STONESTREET
701-595-6489

TEREX HUDSON STANDARD SHOPCO SITE IMPROVEMENTS 5698 HUDSON DR, HUDSON, OH 44236	Issue Date
	09-12-2022
	09-14-2022
	11-14-2022

BUILDING
ELEVATION

A03
Project No. 2022-255

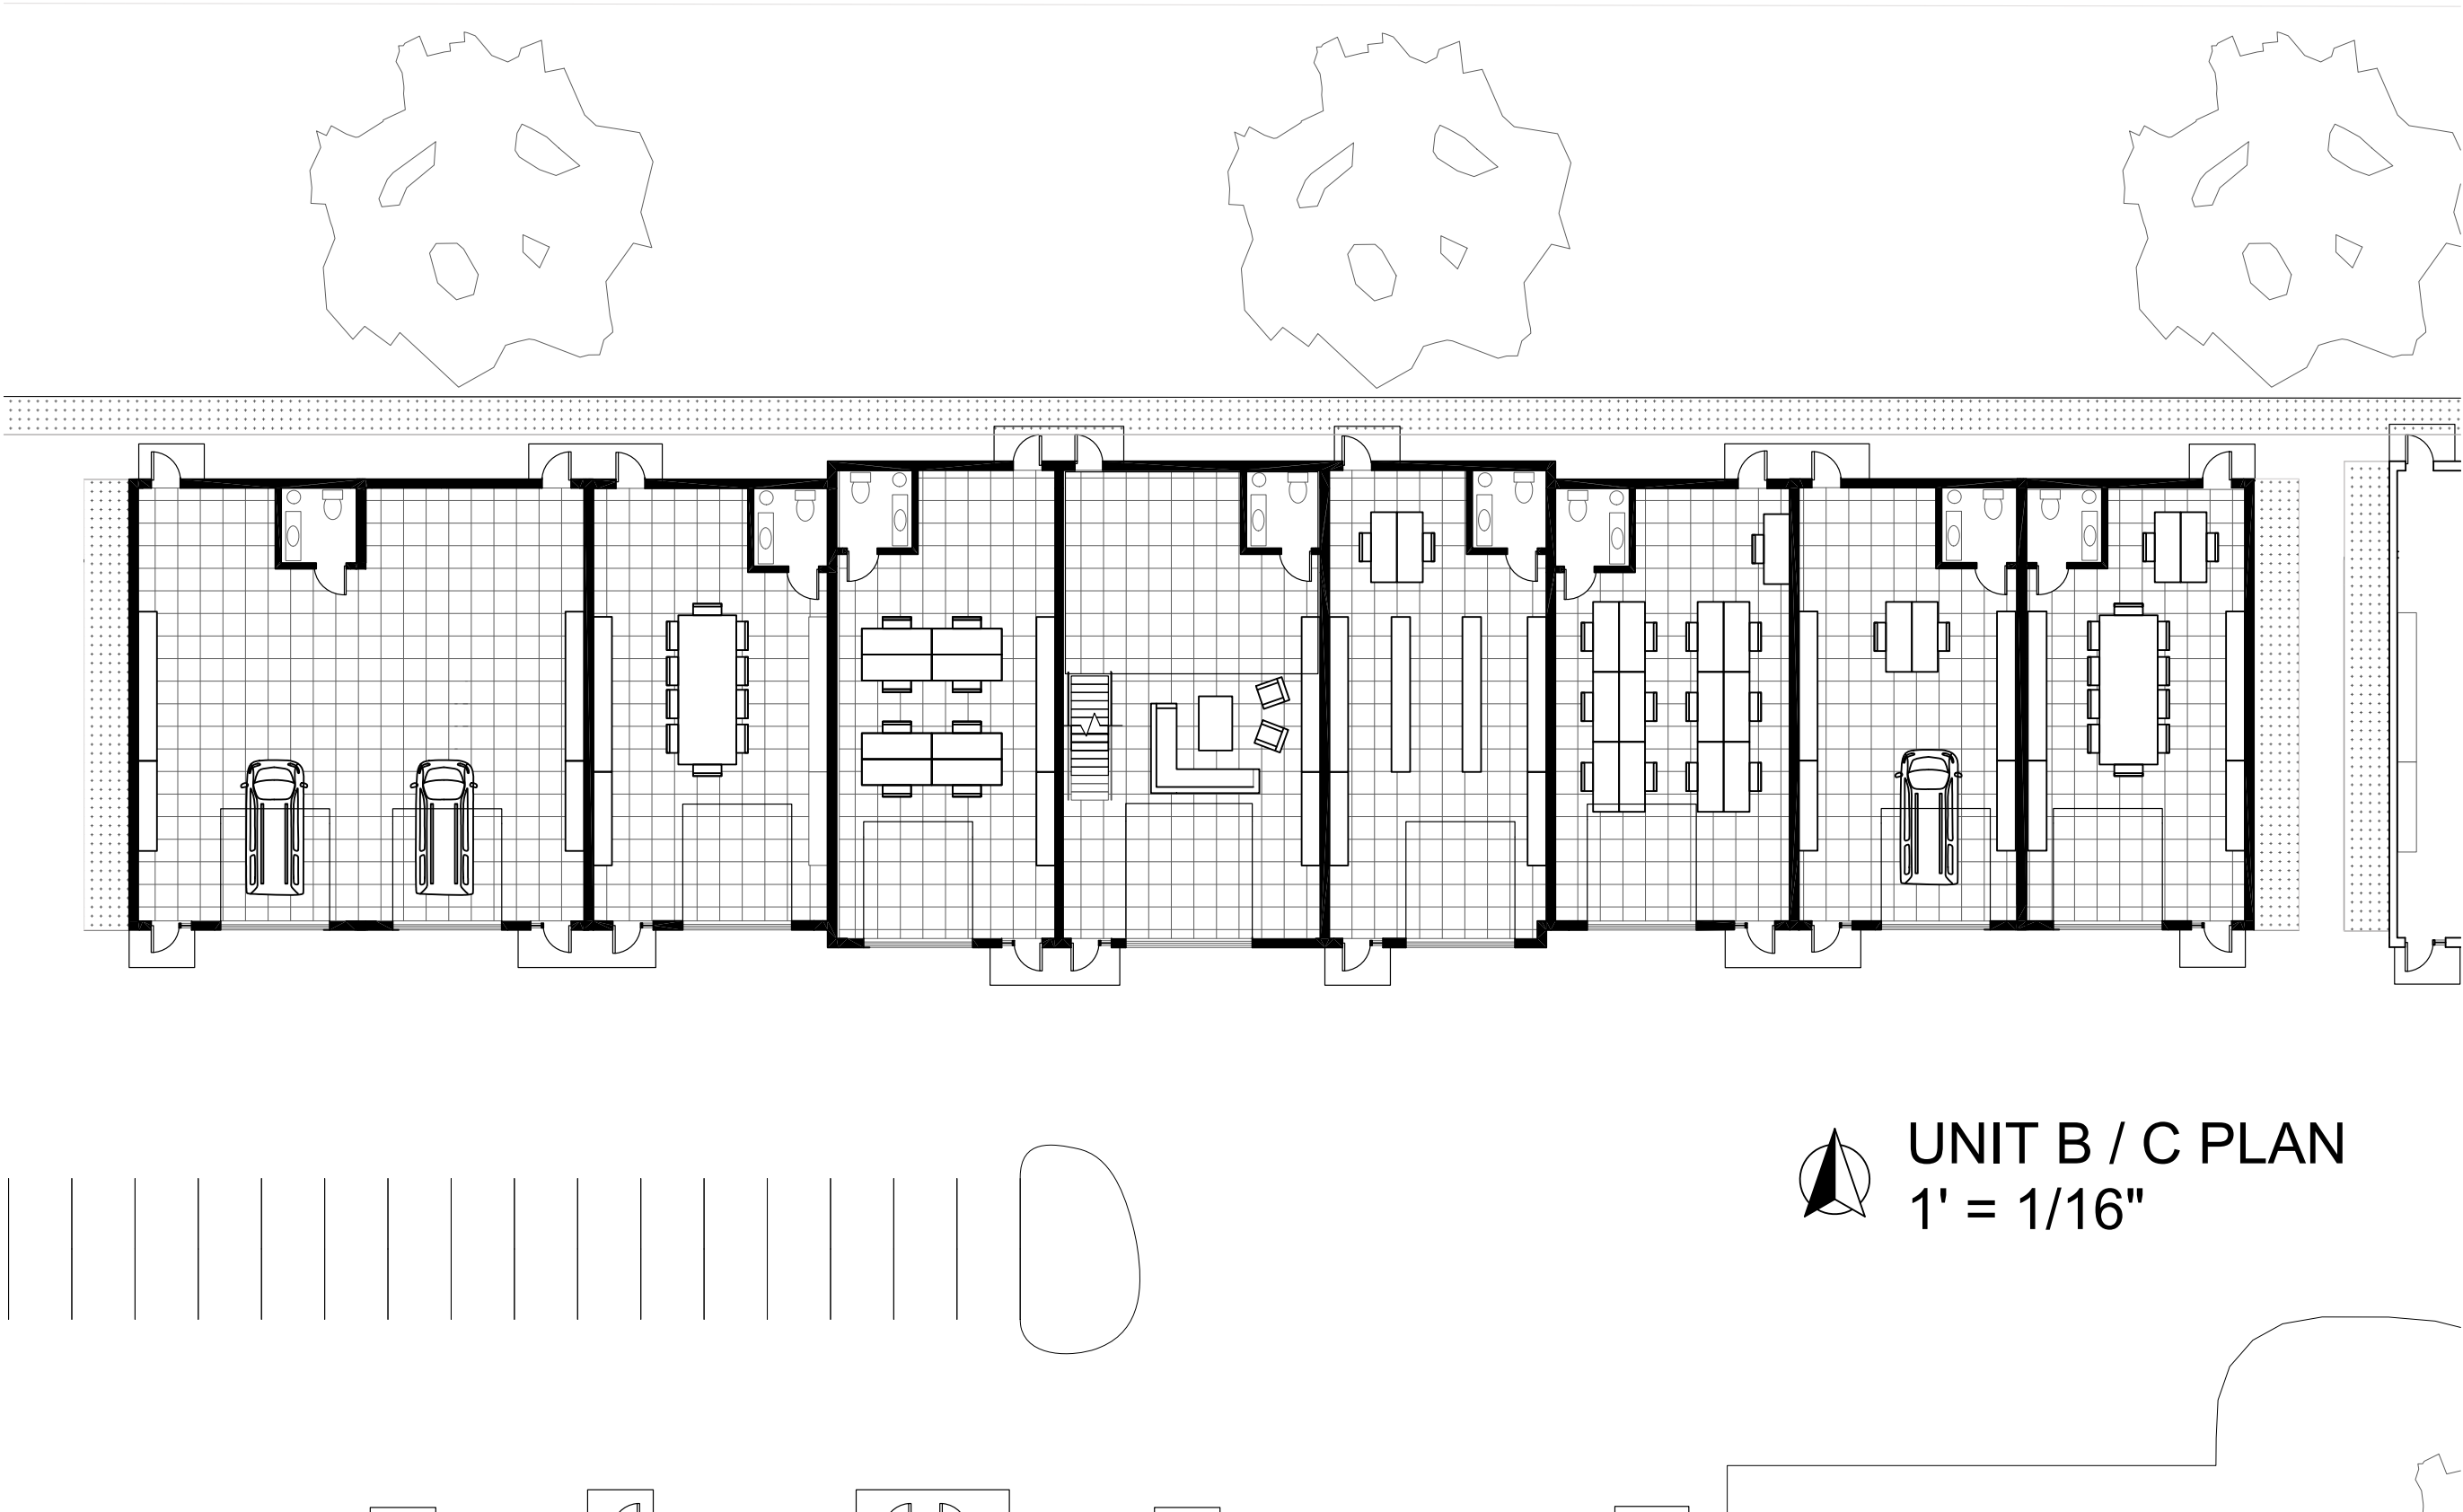

UNIT B / C PLAN
1' = 1/16"

Architectural Drawings

CLIENT:
STANDARD SHOP
CO.
9690 42ND ST. S STE I
FARGO, ND 58104
ADAM STONESTREET
701-595-6489

OWNER:
STANDARD SHOP
CO.
9690 42ND ST. S STE I
FARGO, ND 54104
ADAM STONESTREET
701-595-6489

TEREX HUDSON STANDARD SHOPCO SITE IMPROVEMENTS 5698 HUDSON DR, HUDSON, OH 44236	Issue Date
	09-12-2022
	09-14-2022
	11-14-2022

UNIT B/C
LAYOUT

A001
Project No. 2022-255



Architectural Drawings

CLIENT:
STANDARD SHOP
CO.
9690 42ND ST. S STE I
FARGO, ND 58104
ADAM STONESTREET
701-595-6489

OWNER:
STANDARD SHOP
CO.
9690 42ND ST. S STE I
FARGO, ND 54104
ADAM STONESTREET
701-595-6489

TEREX HUDSON STANDARD SHOPCO SITE IMPROVEMENTS 5698 HUDSON DR, HUDSON, OH 44236	Issue Date
	09-12-2022
	09-14-2022
	11-14-2022

RENDERINGS

A100
Project No. 2022-255



Architectural Drawings

CLIENT:
STANDARD SHOP
CO.
9690 42ND ST. S STE I
FARGO, ND 58104
ADAM STONESTREET
701-595-6489

OWNER:
STANDARD SHOP
CO.
9690 42ND ST. S STE I
FARGO, ND 54104
ADAM STONESTREET
701-595-6489

Issue Date
09-12-2022
09-14-2022
11-14-2022

TEREX HUDSON STANDARD SHOPCO
SITE IMPROVEMENTS
5698 HUDSON DR, HUDSON, OH 44236

RENDERINGS

A101
Project No. 2022-255



Architectural Drawings

CLIENT:
STANDARD SHOP
CO.
9690 42ND ST. S STE I
FARGO, ND 58104
ADAM STONESTREET
701-595-6489

OWNER:
STANDARD SHOP
CO.
9690 42ND ST. S STE I
FARGO, ND 54104
ADAM STONESTREET
701-595-6489

TEREX HUDSON STANDARD SHOPCO SITE IMPROVEMENTS 5698 HUDSON DR, HUDSON, OH 44236	Issue Date
	09-12-2022
	09-14-2022
	11-14-2022

RENDERINGS

A102
Project No. 2022-255



Architectural Drawings

CLIENT:
STANDARD SHOP
CO.
9690 42ND ST. S STE I
FARGO, ND 58104
ADAM STONESTREET
701-595-6489

OWNER:
STANDARD SHOP
CO.
9690 42ND ST. S STE I
FARGO, ND 54104
ADAM STONESTREET
701-595-6489

TEREX HUDSON STANDARD SHOPCO SITE IMPROVEMENTS 5698 HUDSON DR, HUDSON, OH 44236	Issue Date
	09-12-2022
	09-14-2022
	11-14-2022

RENDERINGS

A103
Project No. 2022-255



Architectural Drawings

CLIENT:
STANDARD SHOP
CO.
9690 42ND ST. S STE I
FARGO, ND 58104
ADAM STONESTREET
701-595-6489

OWNER:
STANDARD SHOP
CO.
9690 42ND ST. S STE I
FARGO, ND 54104
ADAM STONESTREET
701-595-6489

Issue Date
09-12-2022
09-14-2022
11-14-2022

TEREX HUDSON STANDARD SHOPCO
SITE IMPROVEMENTS
5698 HUDSON DR, HUDSON, OH 44236

RENDERINGS

A104
Project No. 2022-255



Architectural Drawings

CLIENT:
STANDARD SHOP
CO.
9690 42ND ST. S STE I
FARGO, ND 58104
ADAM STONESTREET
701-595-6489

OWNER:
STANDARD SHOP
CO.
9690 42ND ST. S STE I
FARGO, ND 54104
ADAM STONESTREET
701-595-6489

Issue Date
09-12-2022
09-14-2022
11-14-2022

TEREX HUDSON STANDARD SHOPCO
SITE IMPROVEMENTS
5698 HUDSON DR, HUDSON, OH 44236

RENDERINGS

A105
Project No. 2022-255



Architectural Drawings

CLIENT:
STANDARD SHOP
CO.
9690 42ND ST. S STE I
FARGO, ND 58104
ADAM STONESTREET
701-595-6489

OWNER:
STANDARD SHOP
CO.
9690 42ND ST. S STE I
FARGO, ND 54104
ADAM STONESTREET
701-595-6489

Issue Date
09-12-2022
09-14-2022
11-14-2022

TEREX HUDSON STANDARD SHOPCO
SITE IMPROVEMENTS
5698 HUDSON DR, HUDSON, OH 44236

RENDERINGS

A106
Project No. 2022-255



Architectural Drawings

CLIENT:
STANDARD SHOP
CO.
9690 42ND ST. S STE I
FARGO, ND 58104
ADAM STONESTREET
701-595-6489

OWNER:
STANDARD SHOP
CO.
9690 42ND ST. S STE I
FARGO, ND 58104
ADAM STONESTREET
701-595-6489

TEREX HUDSON STANDARD SHOPCO SITE IMPROVEMENTS 5698 HUDSON DR, HUDSON, OH 44236	Issue Date
	09-12-2022
	09-14-2022
	11-14-2022

RENDERINGS

A107
Project No. 2022-255



Architectural Drawings

CLIENT:
STANDARD SHOP
CO.
9690 42ND ST. S STE I
FARGO, ND 58104
ADAM STONESTREET
701-595-6489

OWNER:
STANDARD SHOP
CO.
9690 42ND ST. S STE I
FARGO, ND 54104
ADAM STONESTREET
701-595-6489

TEREX HUDSON STANDARD SHOPCO SITE IMPROVEMENTS 5698 HUDSON DR, HUDSON, OH 44236	Issue Date
	09-12-2022
	09-14-2022
	11-14-2022

RENDERINGS

A108
Project No. 2022-255



Architectural Drawings

CLIENT:
STANDARD SHOP
CO.
9690 42ND ST. S STE I
FARGO, ND 58104
ADAM STONESTREET
701-595-6489

OWNER:
STANDARD SHOP
CO.
9690 42ND ST. S STE I
FARGO, ND 54104
ADAM STONESTREET
701-595-6489

Issue Date
09-12-2022
09-14-2022
11-14-2022

TEREX HUDSON STANDARD SHOPCO
SITE IMPROVEMENTS
5698 HUDSON DR, HUDSON, OH 44236

RENDERINGS

A109
Project No. 2022-255