


Exhibit A

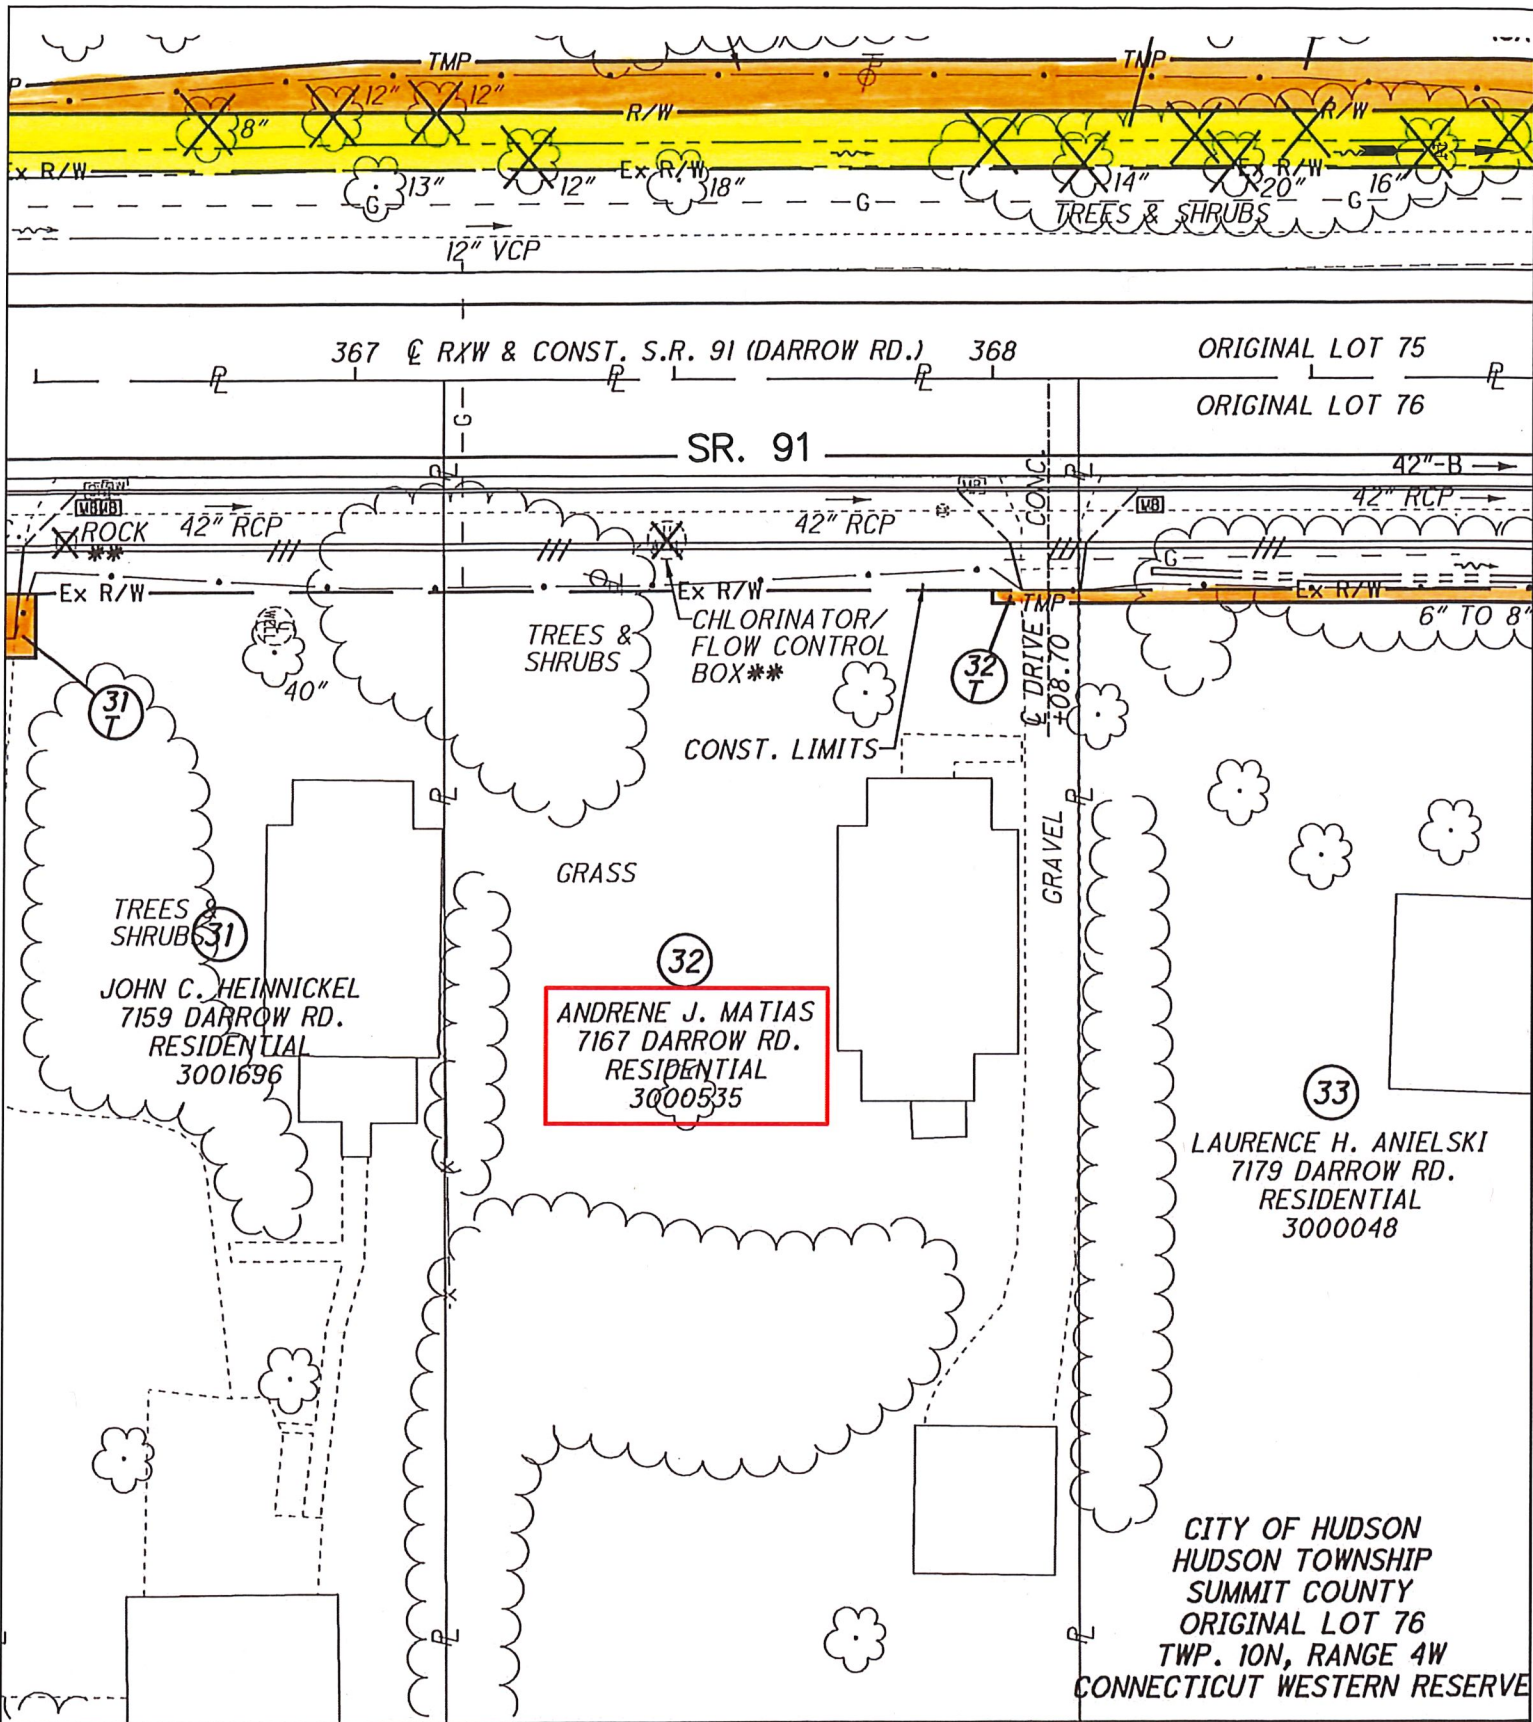

115 Executive Parkway, Suite 400  
Hudson, Ohio 44236  
(330) 342-1770

7167 DARROW RD.

=TEMPORARY R/W

=PERMANENT R/W

SR. 91 NORTH TURN LANES  
(PID 93822)

Drawn:	Checked:	Date:
Scale:	Drawing No:	