

LOT # 60
PARCEL # 3006B35

PROPOSED ADDITION FOR
SAMIDURAI RESIDENCE
5155 NICHOLSON DRIVE
HUDSON, OH. 44236

NICHOLSON DRIVE 50' R/W

ROOM ADDITION SPECIALISTS

Residential & Commercial

ROBERT'S CONSTRUCTION

Local, Regional & National Award Winning Company


Remodeling and New Construction

Design/Build

330-923-1940


Kitchens
Bathrooms
Basements
and More!

www.robertsremodel.com

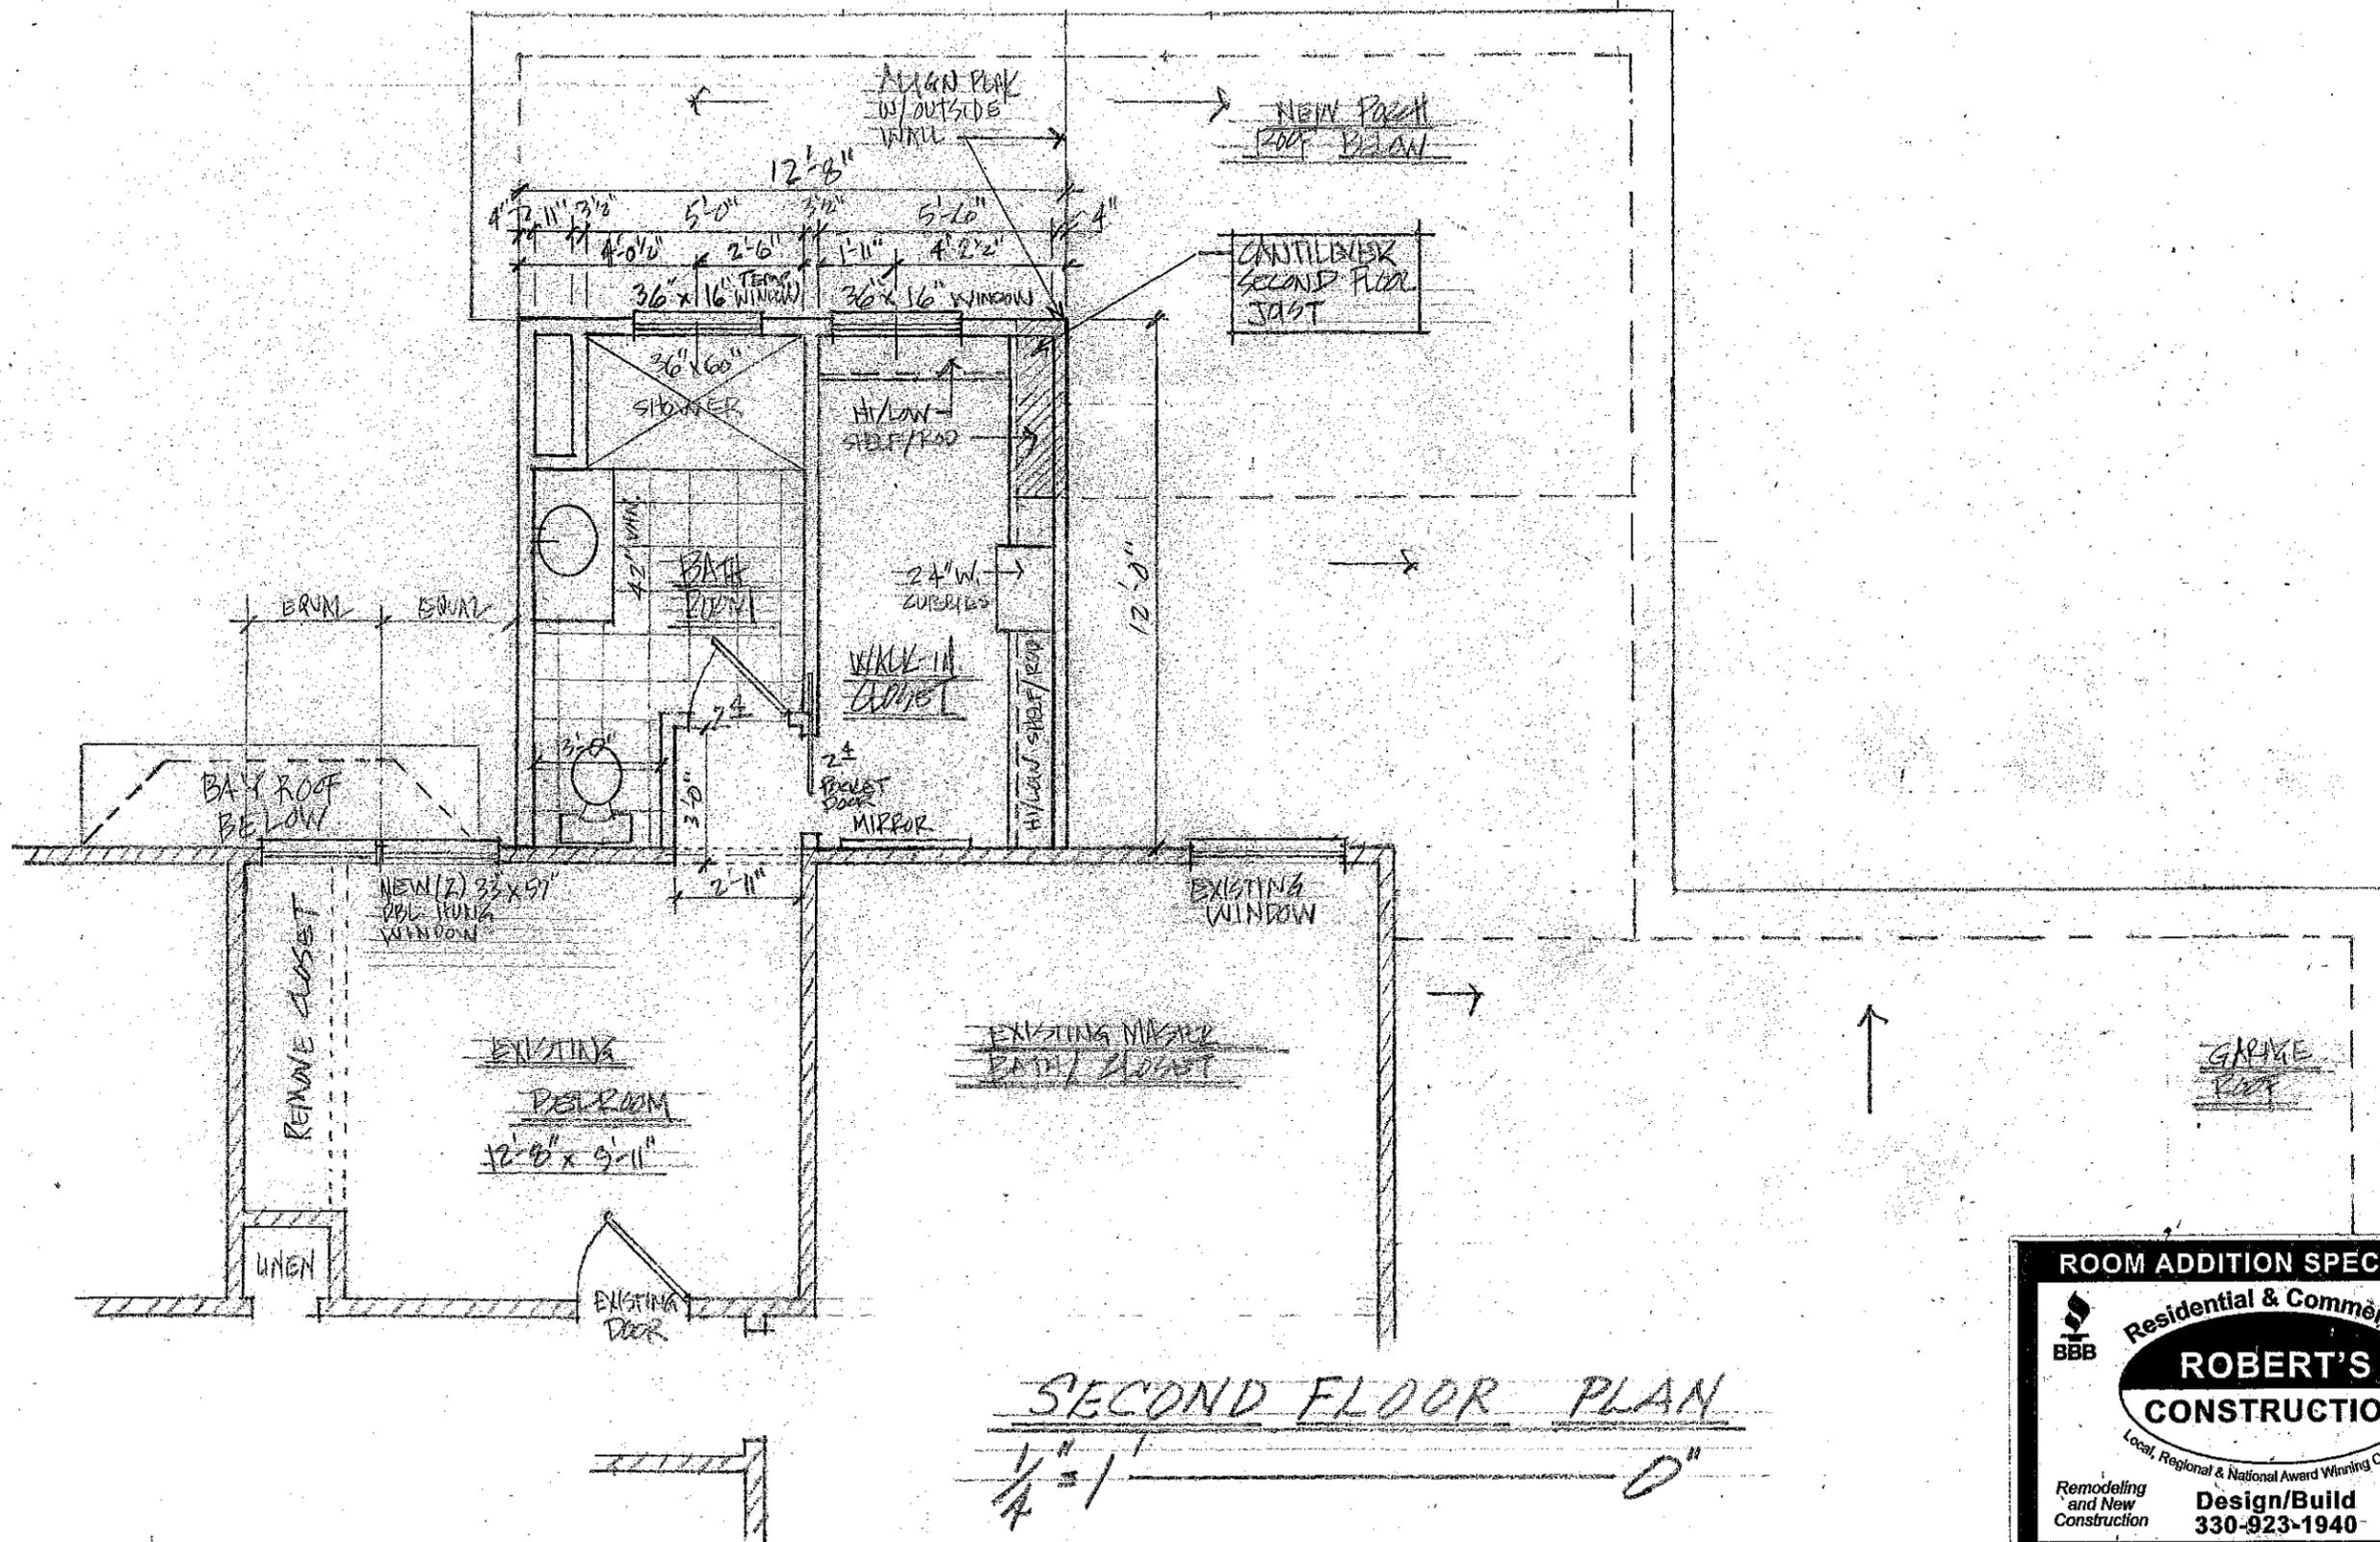

SECOND FLOOR PLAN
 1/4" = 1'-0"

ROOM ADDITION SPECIALISTS
 Residential & Commercial
ROBERT'S CONSTRUCTION
 Local, Regional & National Award Winning Company
 Remodeling and New Construction
Design/Build
 330-923-1940
 Kitchens
 Bathrooms
 Basements
 and More!
www.robertsremodel.com

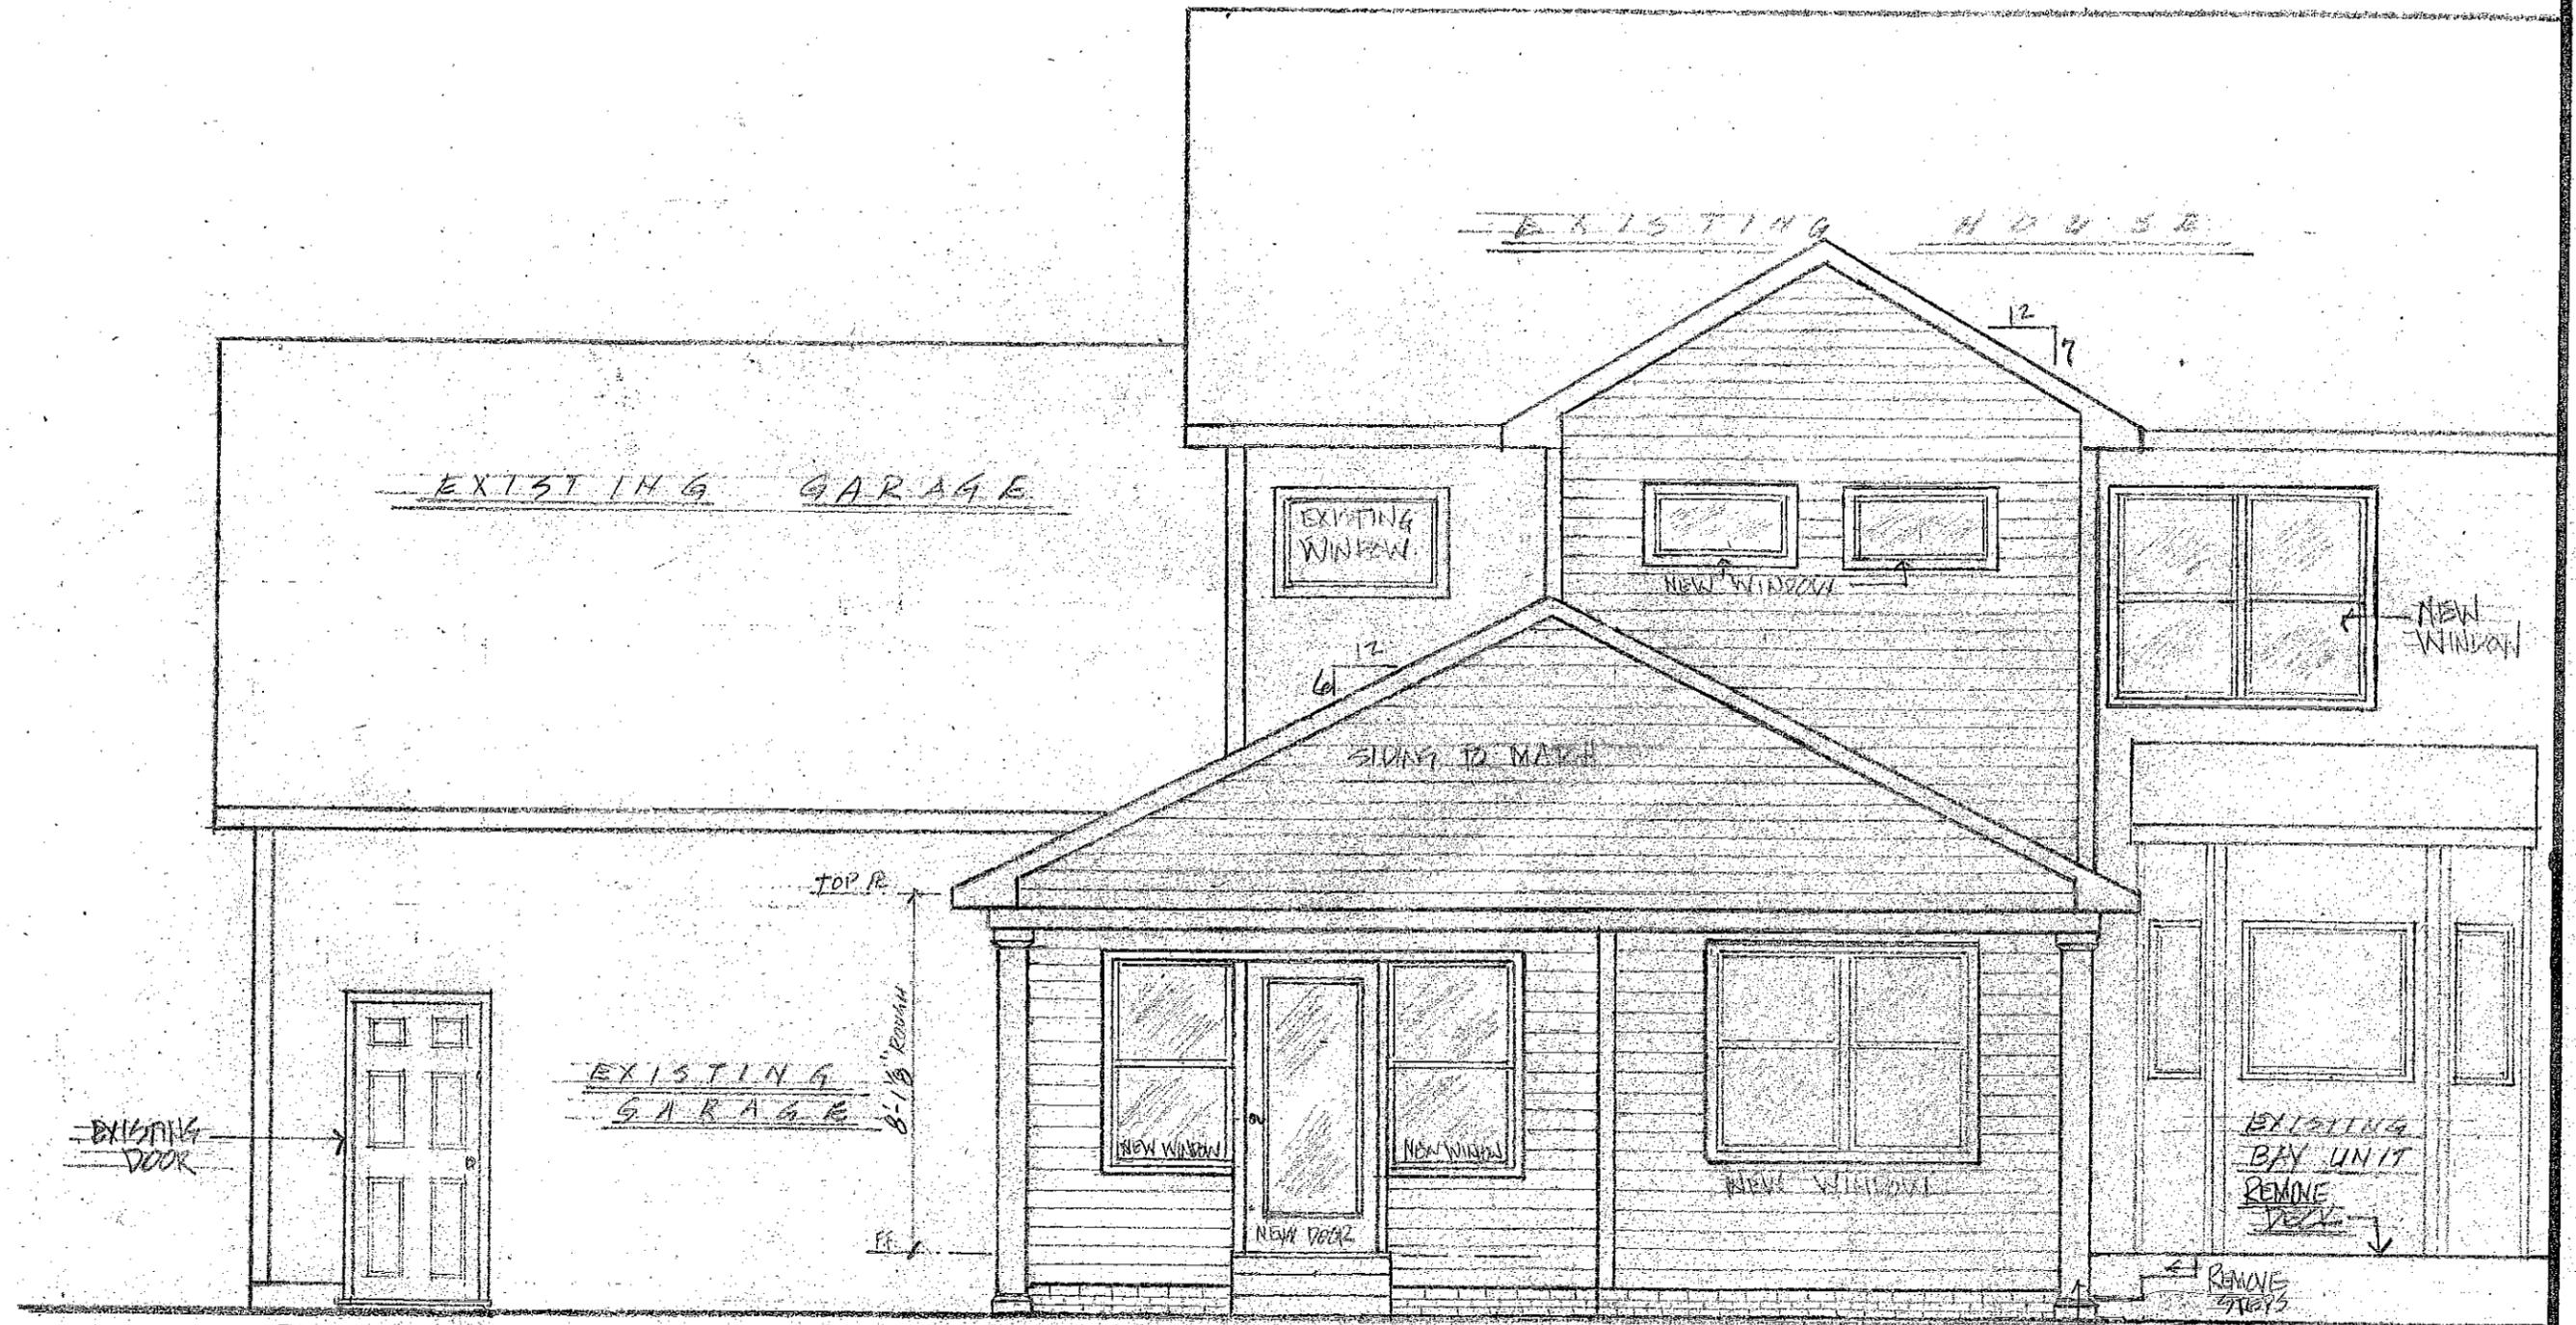

REAR ELEVATION
 $\frac{1}{4}'' = 1'-0''$

ROOM ADDITION SPECIALISTS

Residential & Commercial

ROBERT'S CONSTRUCTION


Local, Regional & National Award Winning Company

Remodeling and New Construction

Design/Build
 330-923-1940

Kitchens
 Bathrooms
 Basements
 and More!

www.robertsremodel.com

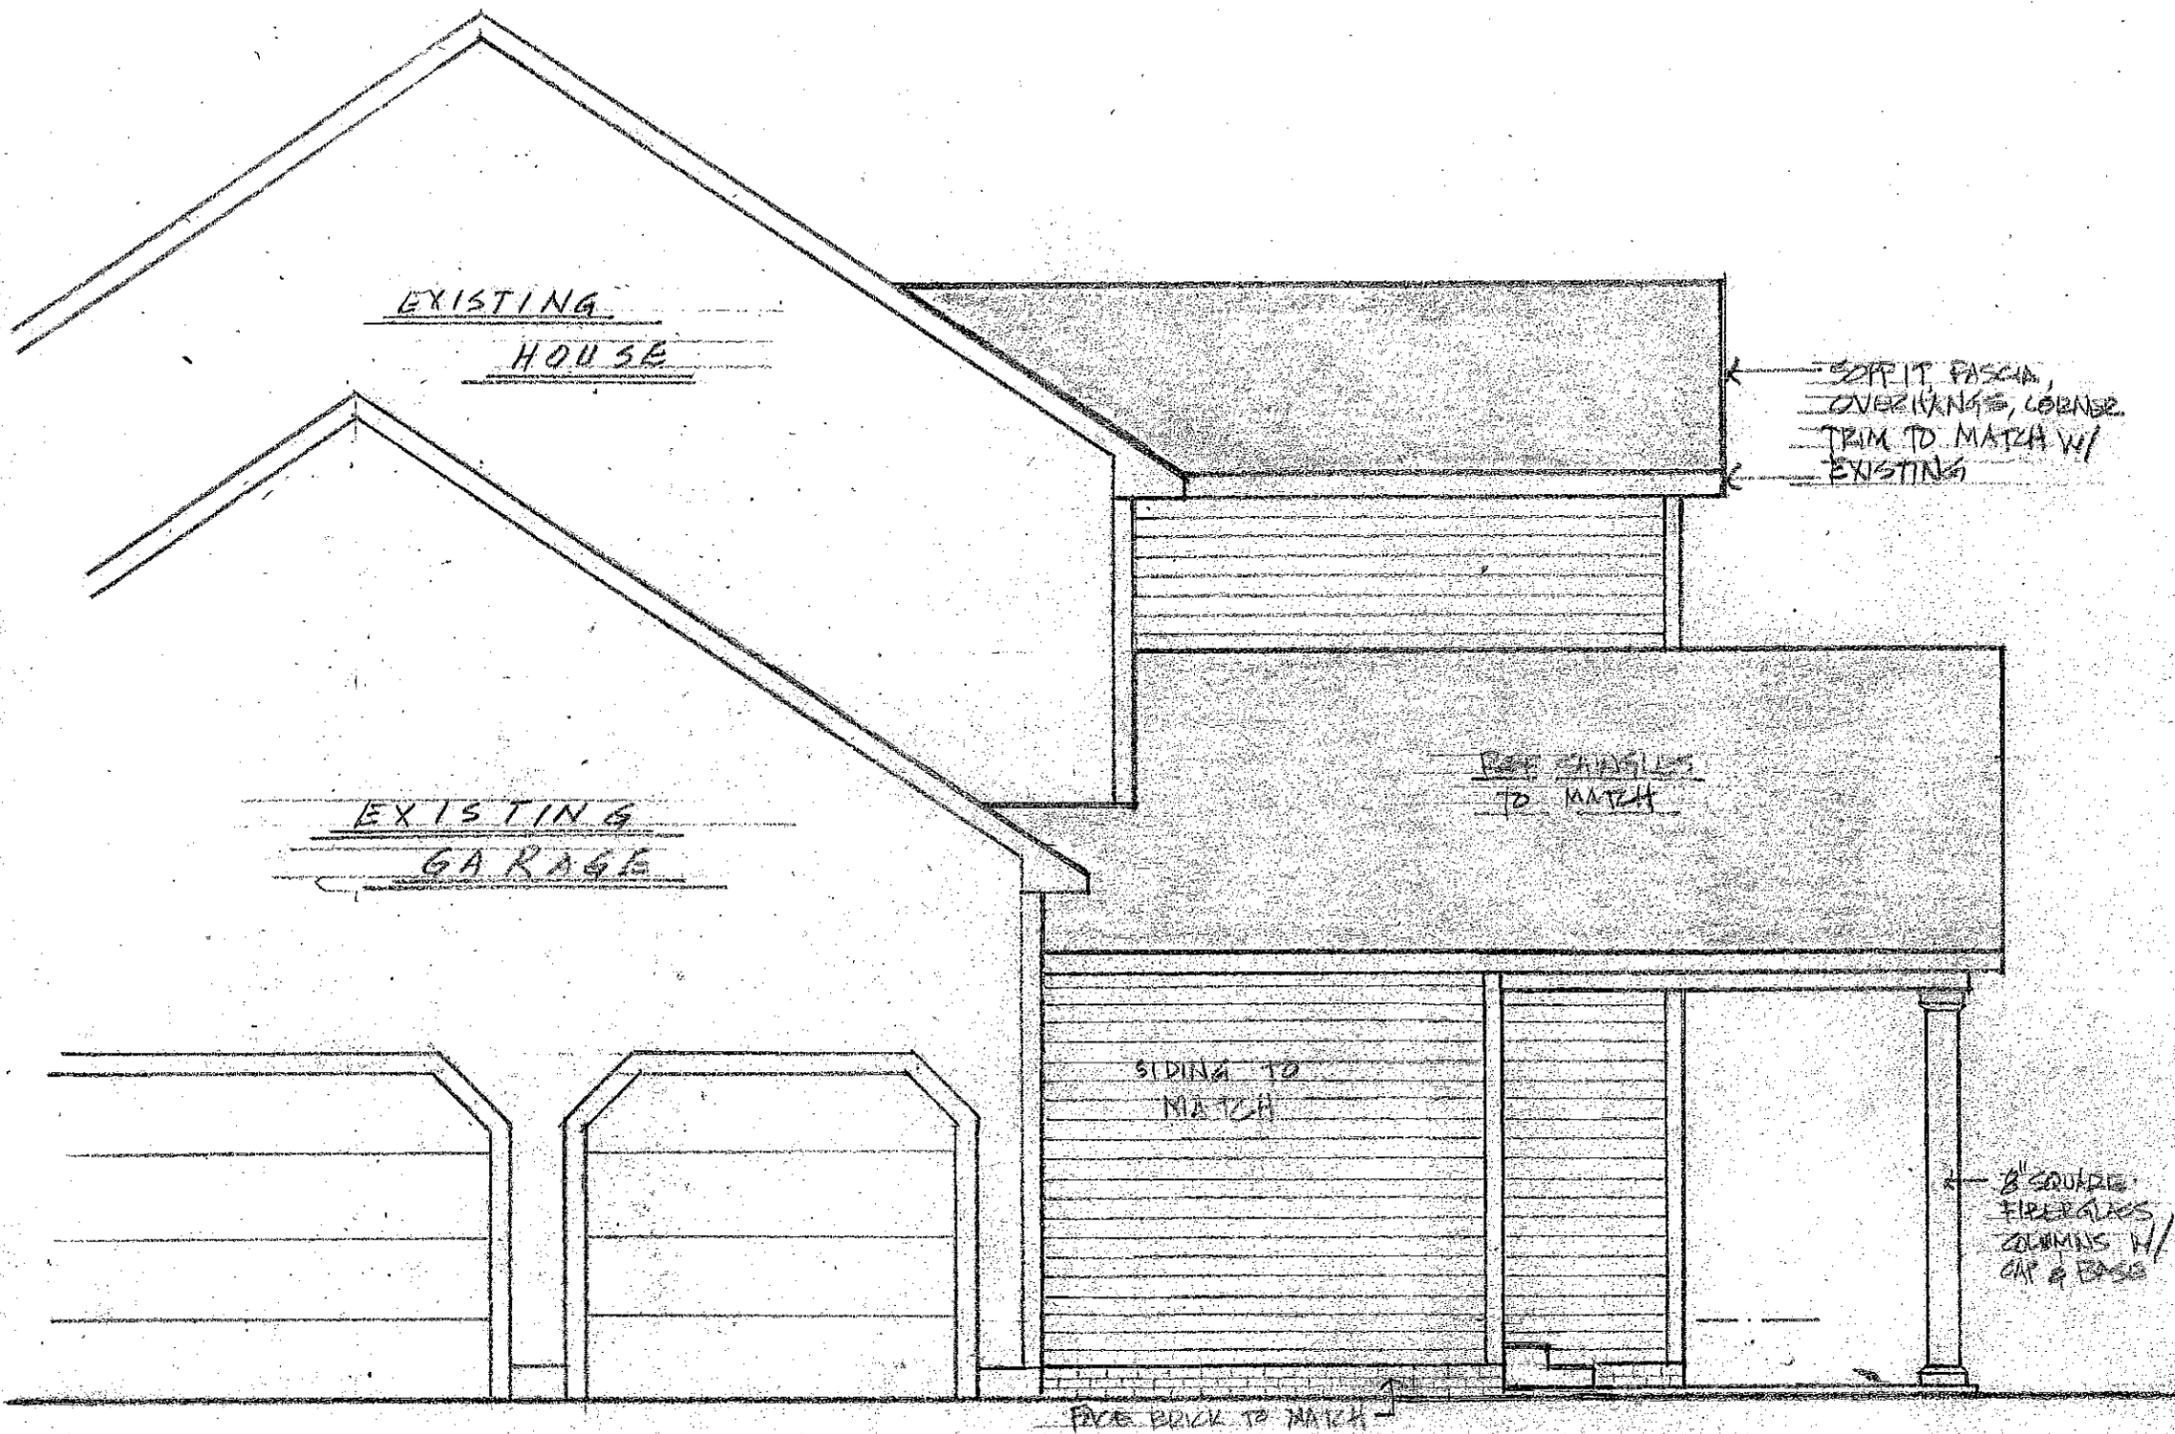

R. SIDE ELEVATION

$\frac{1}{4}'' = 1' - 0''$

ROOM ADDITION SPECIALISTS

Residential & Commercial

ROBERT'S CONSTRUCTION


Local, Regional & National Award Winning Company

Remodeling and New Construction


Design/Build
330-923-1940

Kitchens, Bathrooms, Basements and More!

www.robertsremodel.com

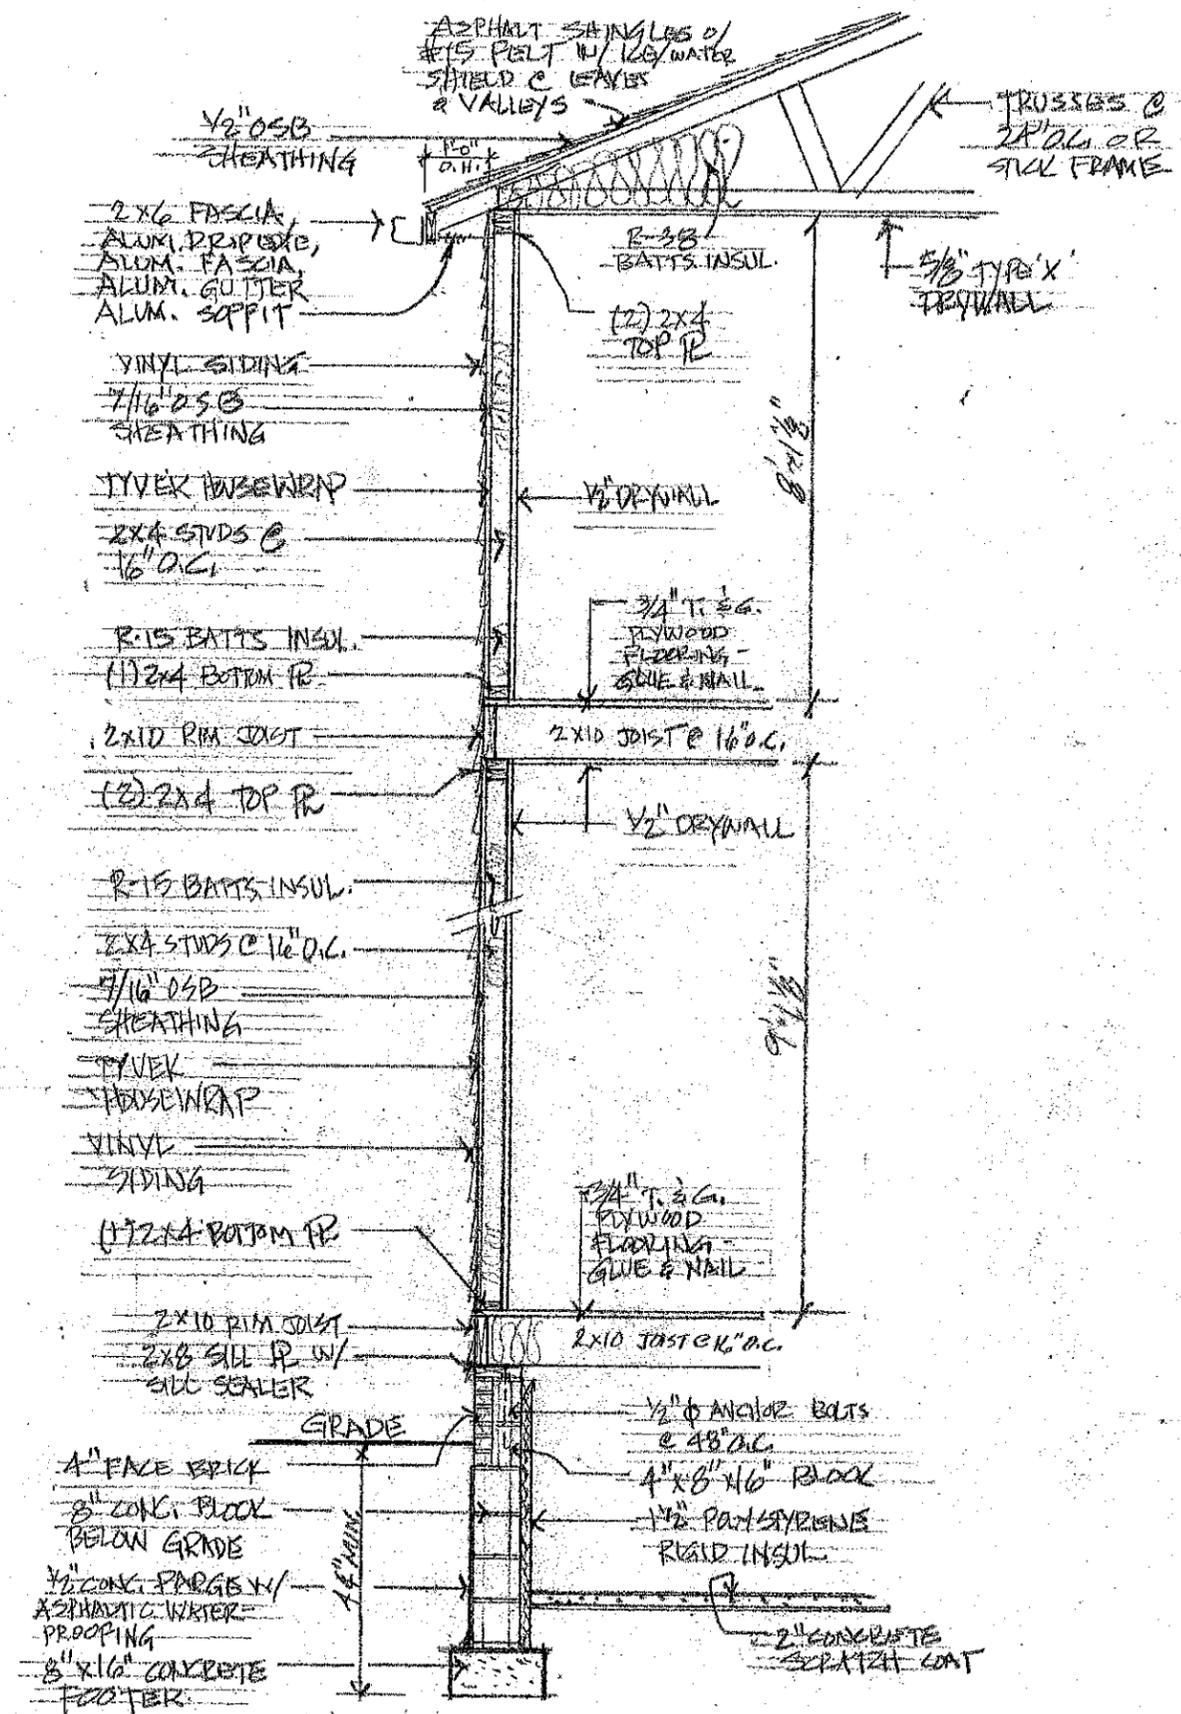

TYPICAL SECTION
 $\frac{3}{8}'' = 1' - 0''$

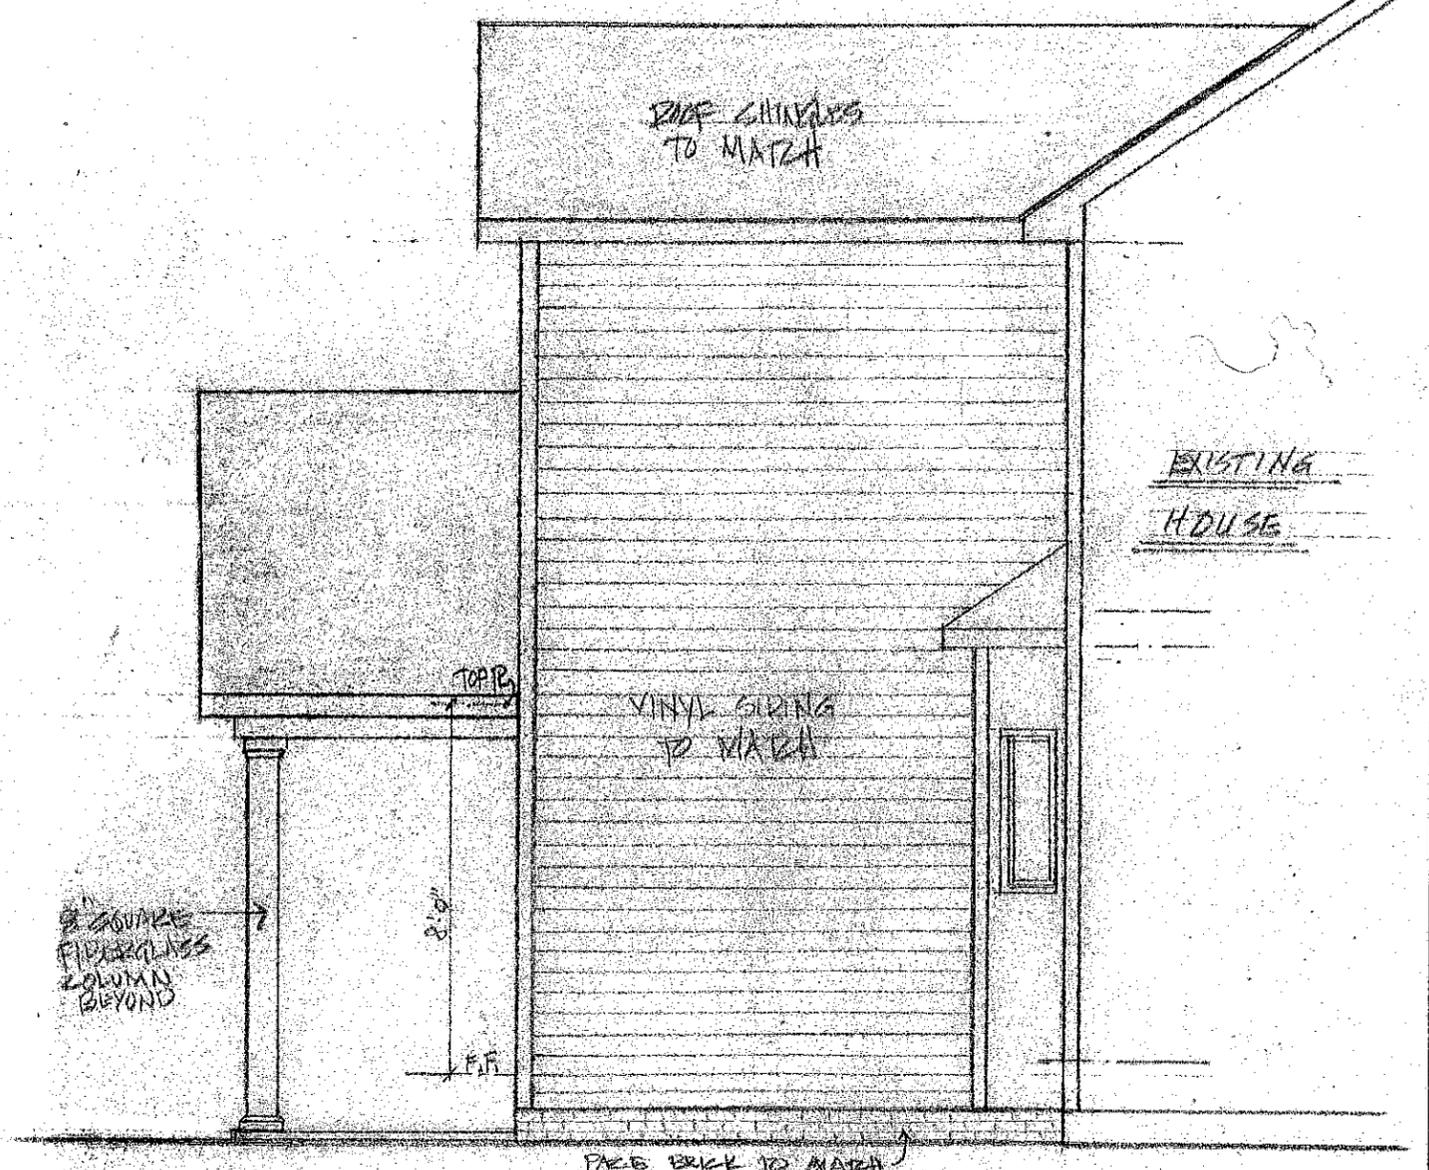

L. SIDE ELEVATION
 $\frac{1}{4}'' = 1' - 0''$

ROOM ADDITION SPECIALISTS

Residential & Commercial

ROBERT'S CONSTRUCTION


Local, Regional & National Award Winning Company

Remodeling and New Construction

Design/Build
 330-923-1940

Kitchens
 Bathrooms
 Basements
 and More!

www.robertsremodel.com

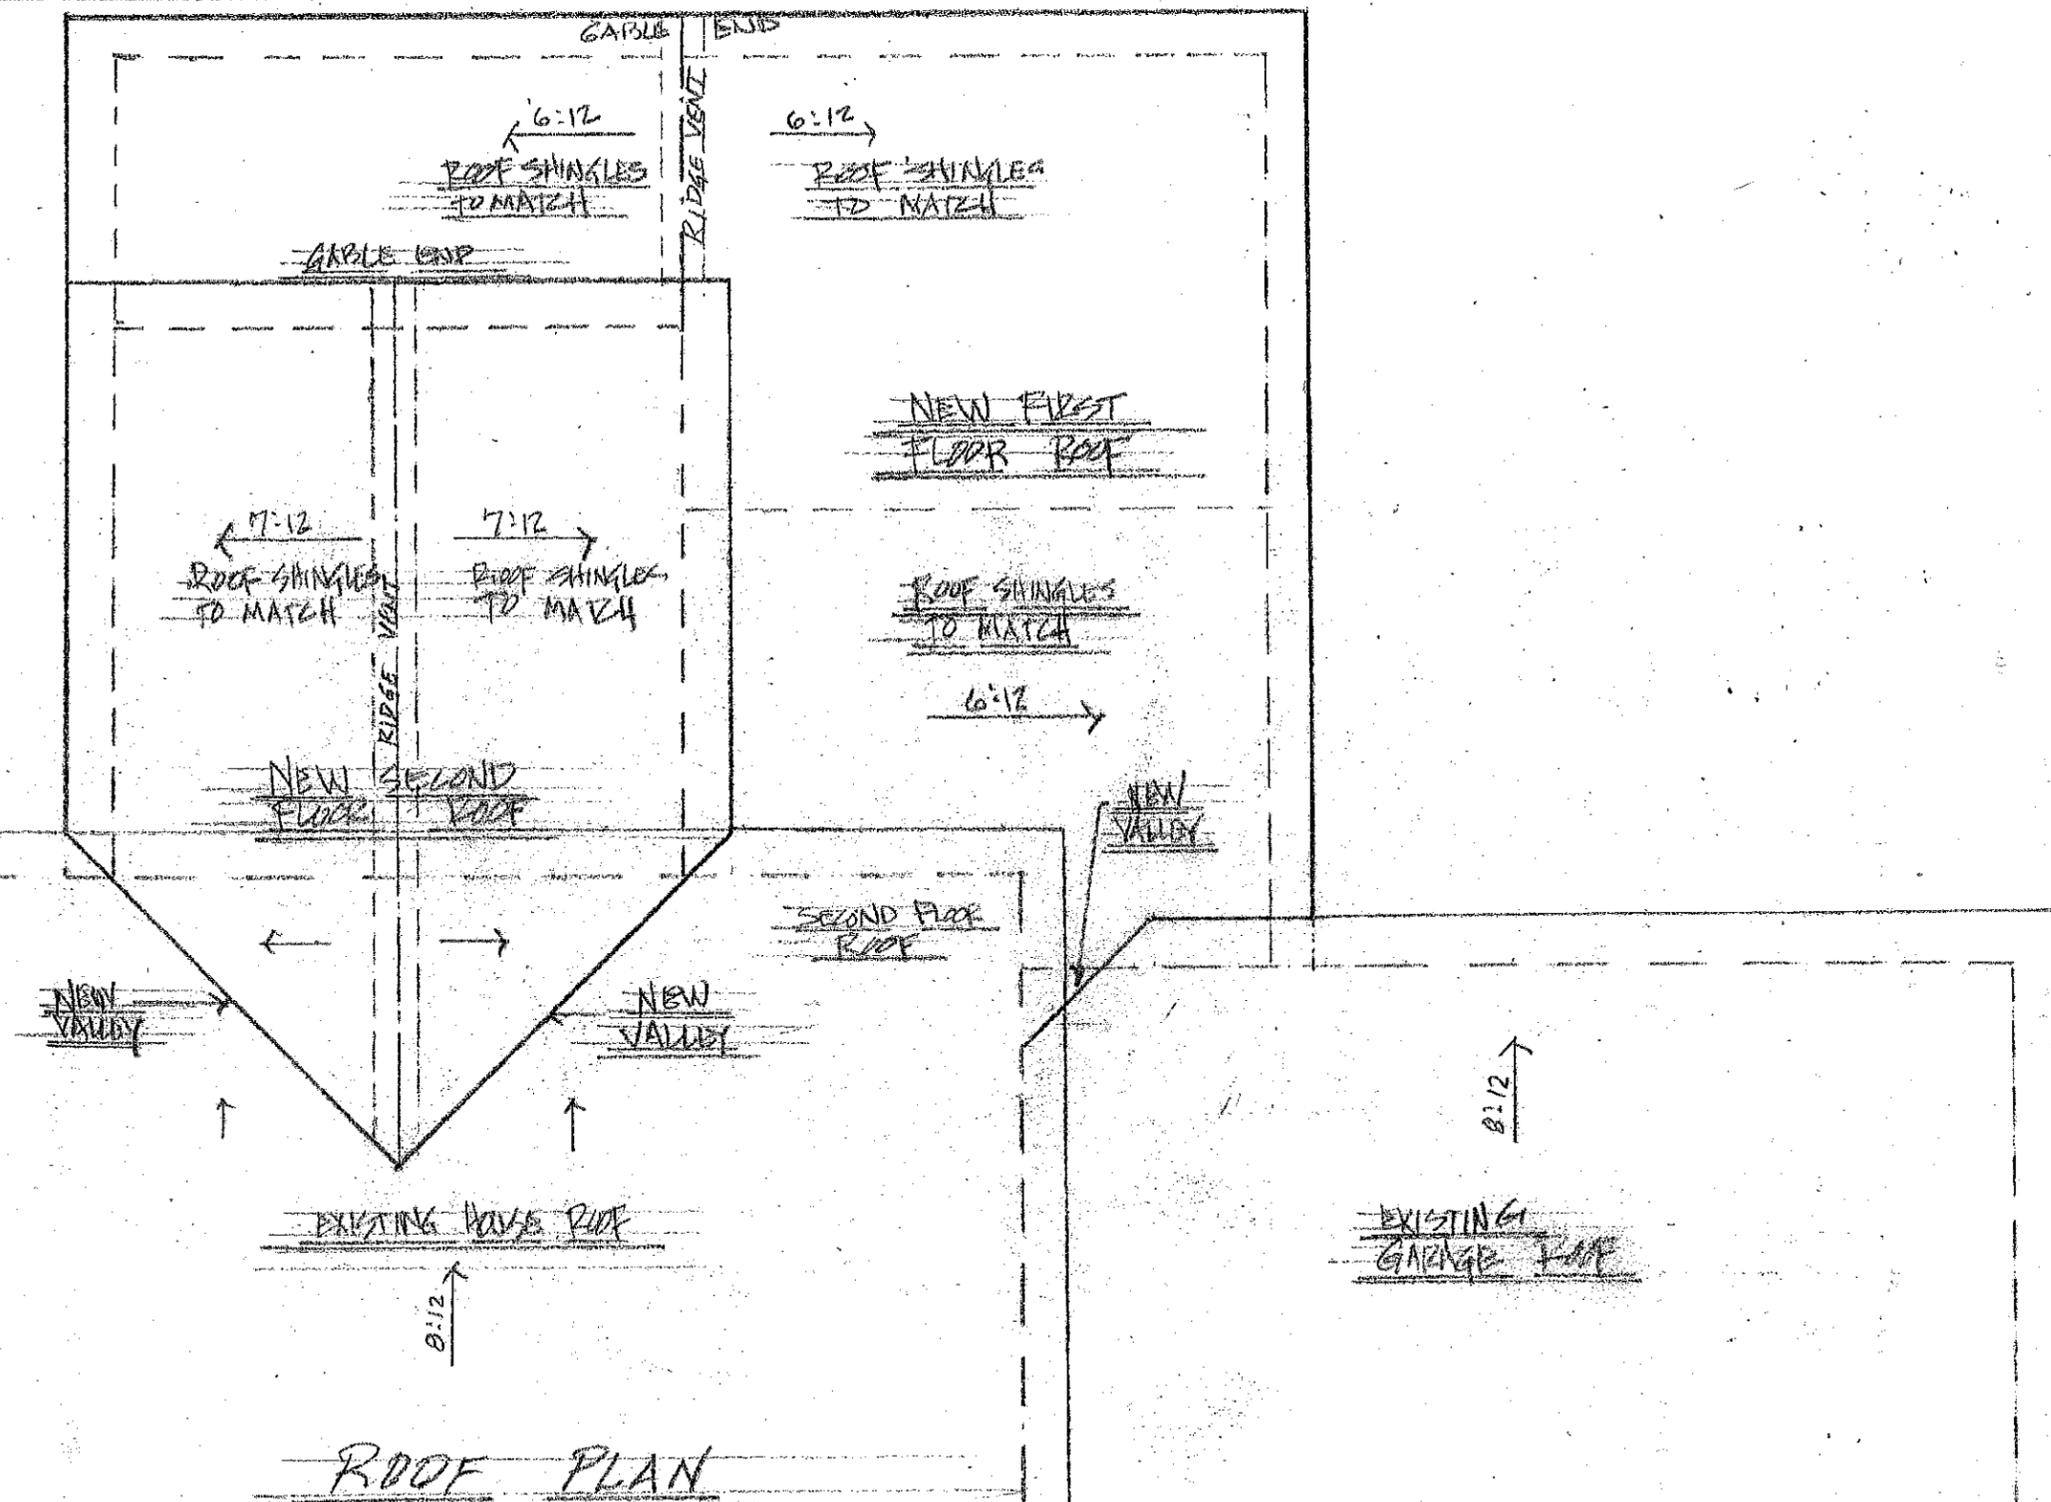

ROOF PLAN

1/4" = 1' 0"

ROOF PLAN FOR
 ERIC NICHOLSON JR
 HUDSON, OH 44236

01/29/20

ROOM ADDITION SPECIALISTS

Residential & Commercial

ROBERT'S CONSTRUCTION

Local, Regional & National Award Winning Company

Remodeling and New Construction

Design/Build

330-923-1940

www.robertsremodel.com

Kitchens, Bathrooms, Basements and More!







