

ALL ARTWORK AND DRAWINGS © BECKER SIGNS INC. ANY USE OTHER THAN  
VIEWING FOR CUSTOMER APPROVAL OR PERMIT APPLICATION IS PROHIBITED  
UNLESS SPECIFICALLY ALLOWED IN WRITING BY BECKER SIGNS INC. COST OF  
ART DEVELOPMENT MUST BE PAID TO BECKER SIGNS INC PRIOR TO ANY OTHER  
USE.

PROJECT ST. HERMAN OF ALASKA ORTHODOX CHURCH  
5107 DARROW ROAD, HUDSON

DRAWN BY BDB, 10/2/18

DWG NO. SITE

BECKER SIGNS INC.  
6381 CHITTENDEN ROAD, E9  
HUDSON, OH 44236  
330-659-4504  
FAX: 330-659-4570


SCALE NOT TO SCALE

SHEET

REV



Painted Wood Sign

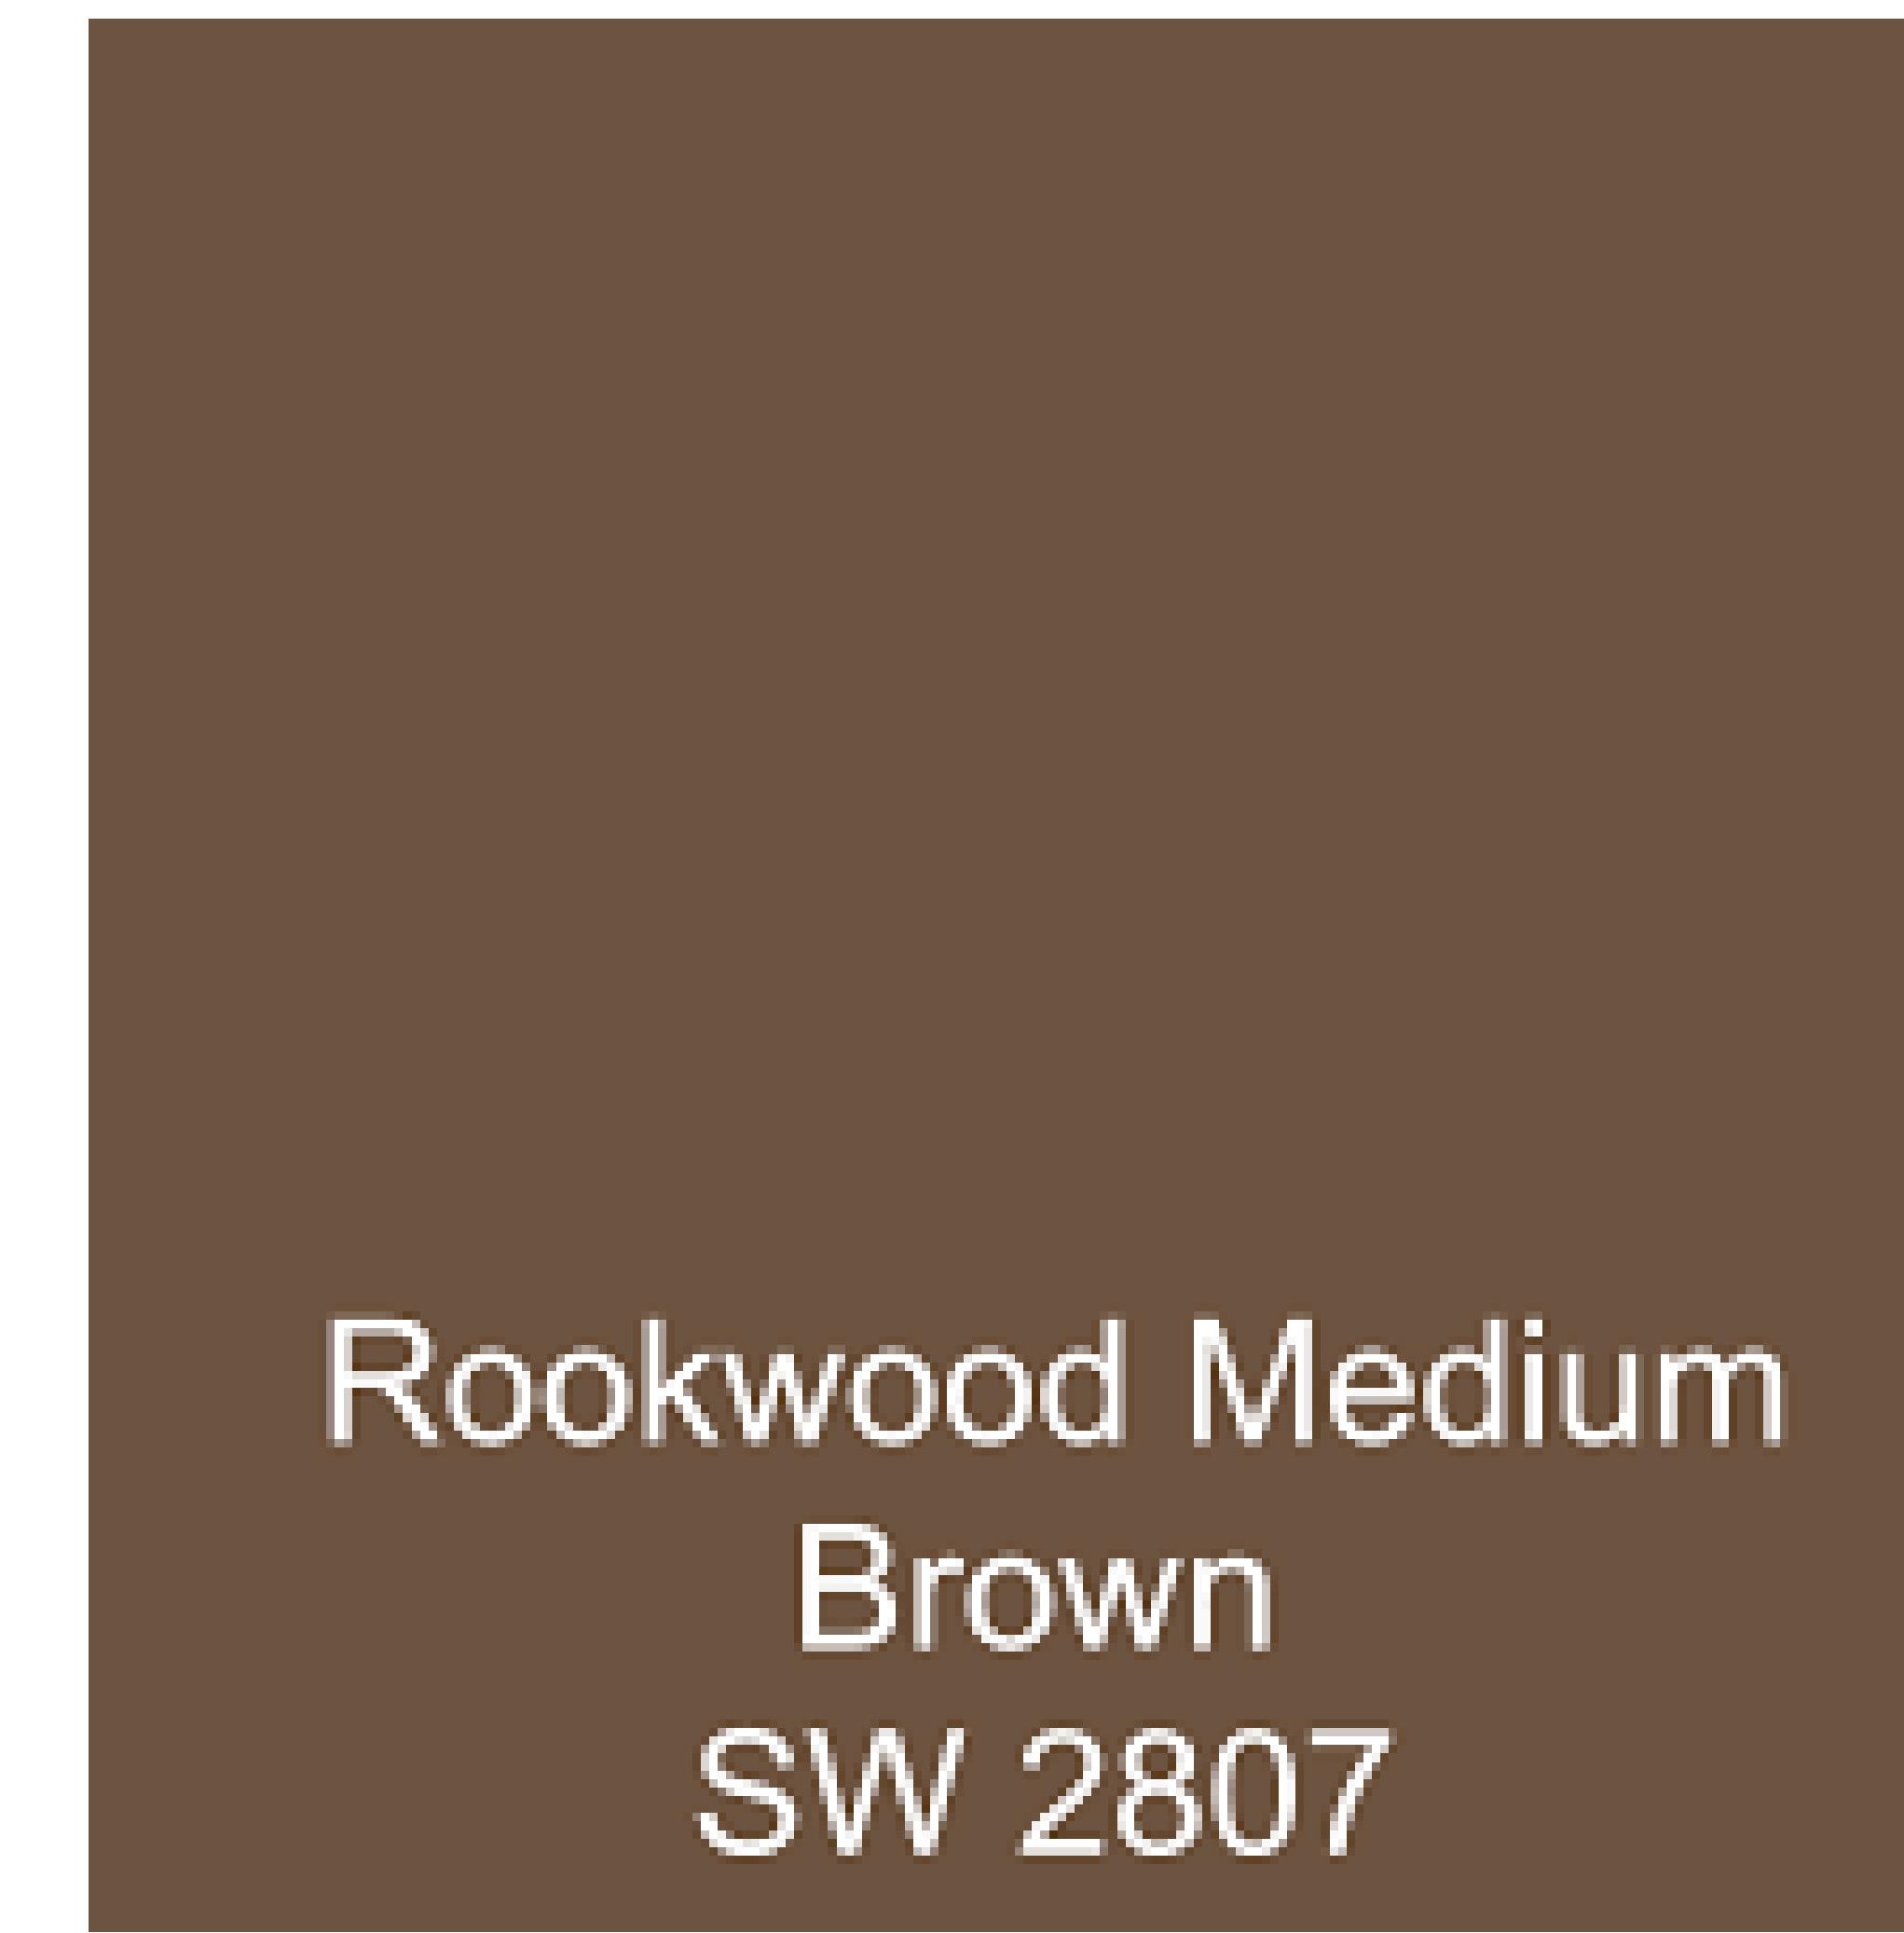

Sherwin-Williams  
SW 2807 Rockwood Medium Brown



Sherwin-Williams  
SW 6677 Goldenrod




Matte Black Vinyl



Sherwin-Williams  
SW 6000 Snowfall (white)



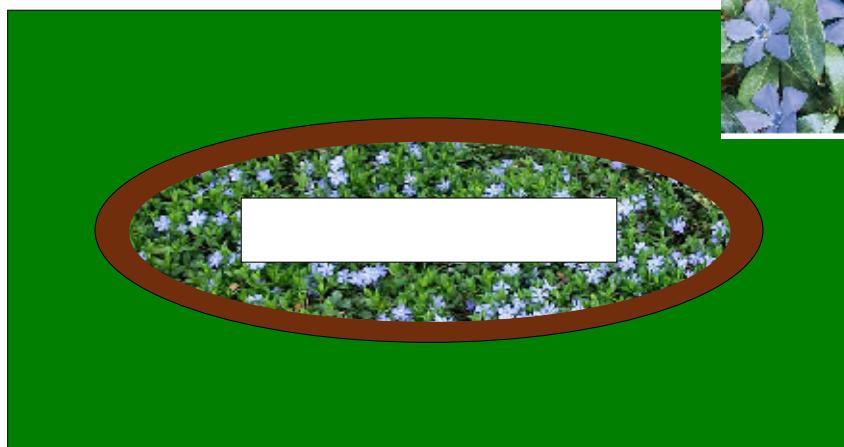

LANDSCAPE IS MULCH BED WITH CREEPING MYRTLE



BECKER SIGNS INC.  
6381 CHITTENDEN ROAD, E9  
HUDSON, OH 44236

330-659-4504  
FAX: 330-659-4570

ALL ARTWORK AND DRAWINGS © BECKER SIGNS INC. ANY USE OTHER THAN  
VIEWING FOR CUSTOMER APPROVAL OR PERMIT APPLICATION IS PROHIBITED  
UNLESS SPECIFICALLY ALLOWED IN WRITING BY BECKER SIGNS INC. COST OF  
ART DEVELOPMENT MUST BE PAID TO BECKER SIGNS INC PRIOR TO ANY OTHER  
USE.

PROJECT ST. HERMAN OF ALASKA ORTHODOX CHURCH  
5107 DARROW ROAD, HUDSON



DRAWN BY BDB, 9/18/18

DWG NO. RENDERINGS AND LANDSCAPE

SCALE NOT TO SCALE

SHEET

REV

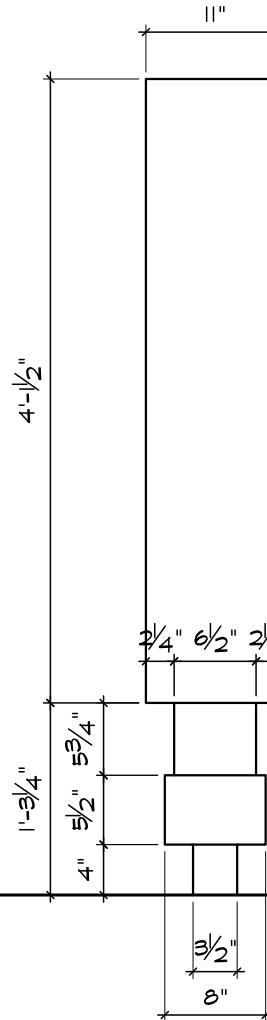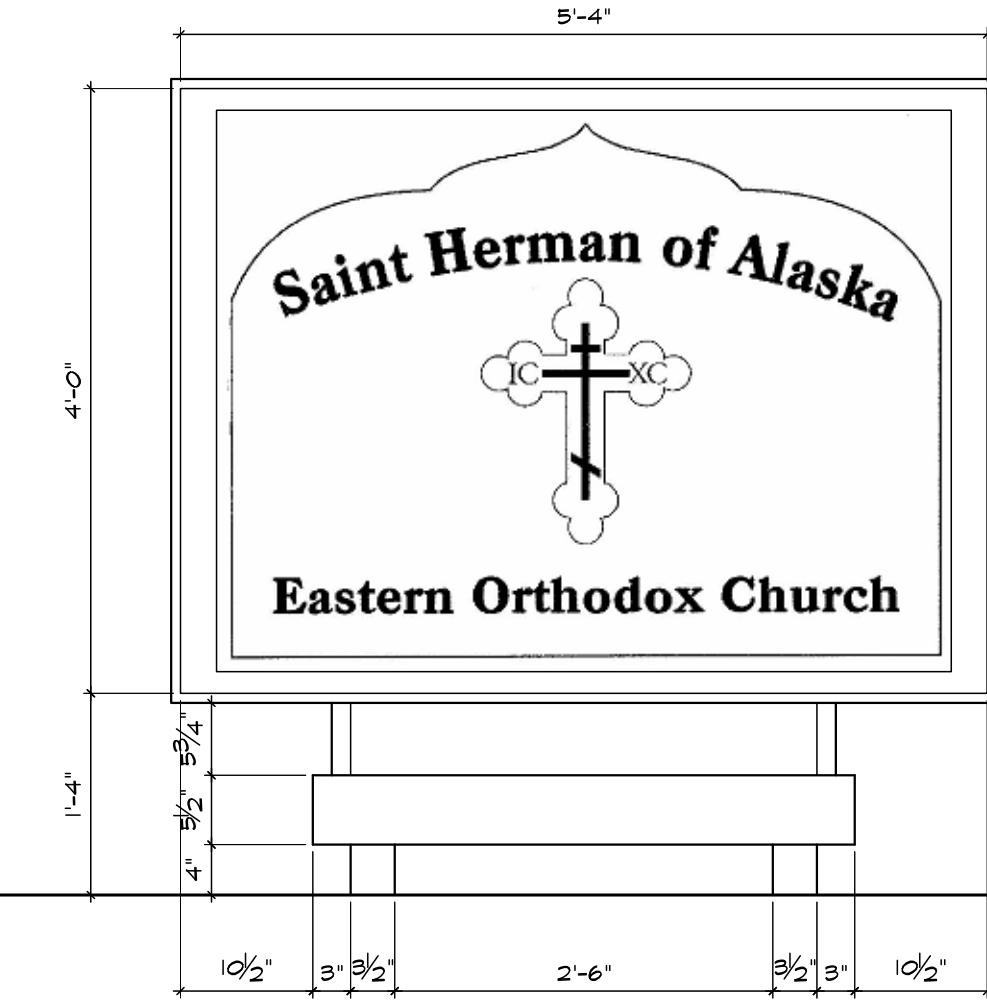

ALLWOOD CONSTRUCTION

ORIGINAL DRAWING BY MIKE MOLCHAN  
MAKOVICH & PUSTI ARCHITECTS, INC.



BECKER SIGNS INC.  
6381 CHITTENDEN ROAD, E9  
HUDSON, OH 44236

330-659-4504  
FAX: 330-659-4570

ALL ARTWORK AND DRAWINGS © BECKER SIGNS INC. ANY USE OTHER THAN  
VIEWING FOR CUSTOMER APPROVAL OR PERMIT APPLICATION IS PROHIBITED  
UNLESS SPECIFICALLY ALLOWED IN WRITING BY BECKER SIGNS INC. COST OF  
ART DEVELOPMENT MUST BE PAID TO BECKER SIGNS INC PRIOR TO ANY OTHER  
USE.

PROJECT ST. HERMAN OF ALASKA ORTHODOX CHURCH  
5107 DARROW ROAD, HUDSON


DRAWN BY BDB, 9/18/18

DWG NO. SIGN DIMENSIONS

SCALE NOT TO SCALE


SHEET

REV

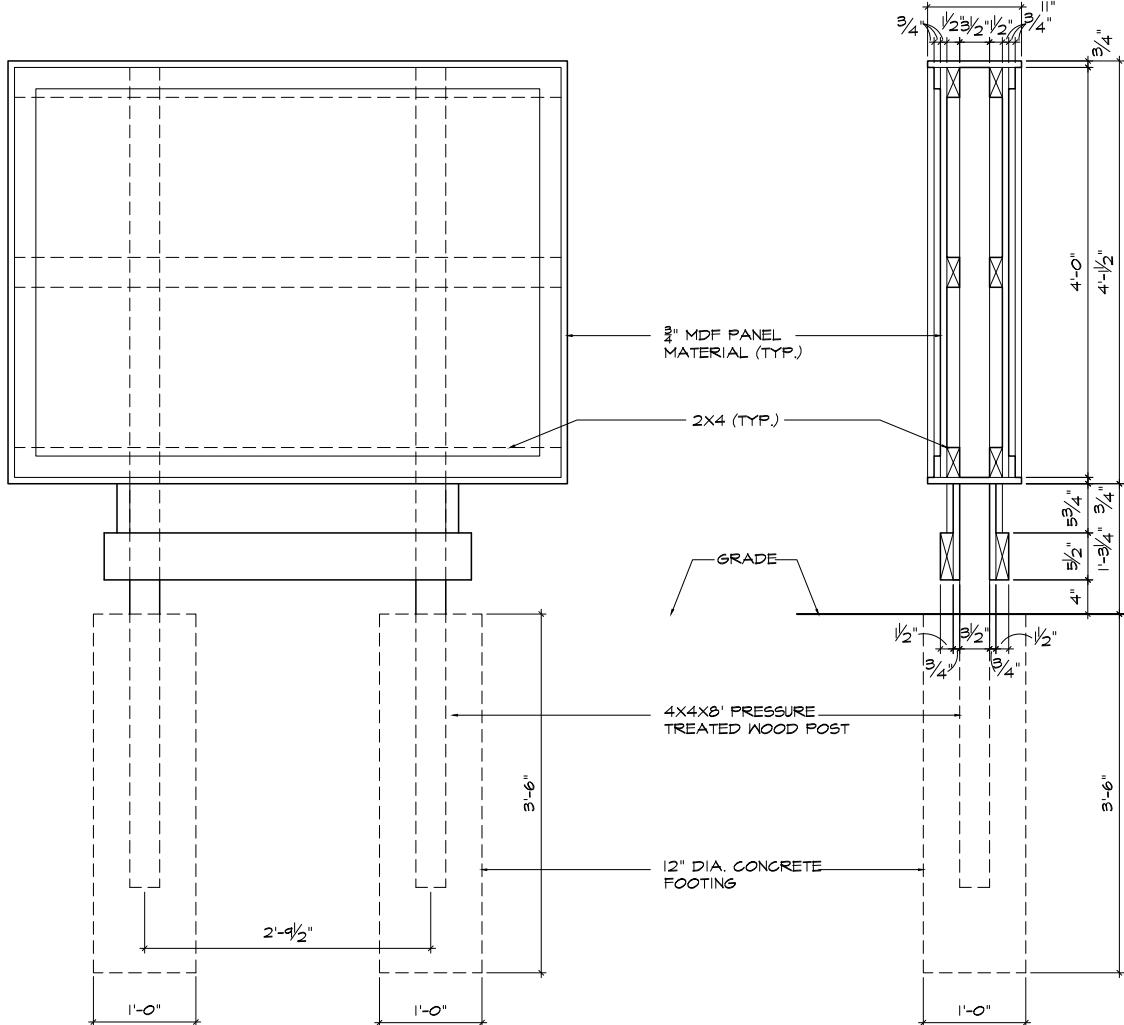

2X4 TREATED WOOD FRAME  
 SIGN PANEL BOX MADE FROM MDO OVERLAY EXTERIOR PLYWOOD  
 TRIM IS 1X3, MITERED INSIDE BOXED SECTION  
 ALL DIMENSIONAL LUMBER IS PRESSURE TREATED.

ORIGINAL DRAWING BY MIKE MOLCHAN  
 MAKOVICH & PUSTI ARCHITECTS, INC.

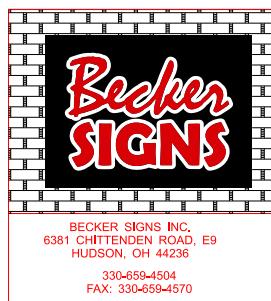

BECKER SIGNS INC.  
 6381 CHITTENDEN ROAD, E9  
 HUDSON, OH 44236

330-659-4504  
 FAX: 330-659-4570

ALL ARTWORK AND DRAWINGS © BECKER SIGNS INC. ANY USE OTHER THAN  
 VIEWING FOR CUSTOMER APPROVAL OR PERMIT APPLICATION IS PROHIBITED  
 UNLESS SPECIFICALLY ALLOWED IN WRITING BY BECKER SIGNS INC. COST OF  
 ART DEVELOPMENT MUST BE PAID TO BECKER SIGNS INC PRIOR TO ANY OTHER  
 USE.

PROJECT ST. HERMAN OF ALASKA ORTHODOX CHURCH  
 5107 DARROW ROAD, HUDSON

DRAWN BY BDB, 9/18/18

DWG NO. SIGN CONSTRUCTION

SCALE NOT TO SCALE

SHEET

REV

**Building on Site**



Adjacent Sign to North



Adjacent Sign to West

