

APPROVED: STAFF APPROVAL _____ DATE _____

APPROVED: ENGINEERING DEPT. APPROVAL _____ DATE _____

APPROVED: LANDSCAPE ARCHITECT APPROVAL _____ DATE _____

BUILDER: PULTE HOMES OF OHIO, LLC.
 ADDRESS: 387 MEDINA ROAD SUITE 1700, MEDINA, OHIO 44258
 PHONE: 330-239-1587

OWNER: _____
 ADDRESS: _____
 PHONE: _____

****PRIMARY BENCHMARK****
 TOC/BOC ELEV @ P/L
 IN FRONT OF SUBLOT'S 179/180
 ELEV. = 1003.96

****SECONDARY BENCHMARK****
 TOP STEM OF HYDRANT
 IN FRONT OF SUBLOT 165
 ON ROSEWOOD TRAIL
 ELEV. = 1006.16

****THE CONTRACTOR MUST CHECK THE BENCHMARK WITH THE CURB GRADES PRIOR TO DIGGING THE FOUNDATION.****

NOTE:
 ALL PROPOSED FOOTERS WILL REQUIRE SURVEY CERTIFICATION ONCE SET AND PRIOR TO THE COMPLETION OF HOME CONSTRUCTION

NOTES:
 DOWNSPOUTS TO BE CONNECTED TO STORM SEWER CONNECTION
 SUMP PUMP REQUIRED FOR FOOTER DRAINS




NOTE:
 PER ARB, EGRESS WINDOW WELLS SHOULD BE NO MORE THAN 6" ABOVE FINISHED GRADE

INITIAL SITE BENCHMARK:
 SUMMIT COUNTY GEODETIC MONUMENT HU 118
 STATE PLAN COORDINATE
 N 572,745.649
 E 2,250,912.641
 ELEVATION = 1006.912 NAVD 1988


NOTE:
 PURCHASER TO INSTALL MINIMUM OF 3 TREES PER MUNICIPAL REQUIREMENTS

NOTE:
 FINAL LOCATION OF (3) TREES TO BE DETERMINED AND INSTALLED BY PURCHASER IN COMPLIANCE WITH CITY OF HUDSON LAND DEVELOPMENT CODE (1207.04J).

NOTE:
 PURCHASER TO INSTALL LANDSCAPING PER CITY OF HUDSON LANDSCAPING REQUIREMENTS.

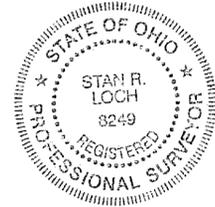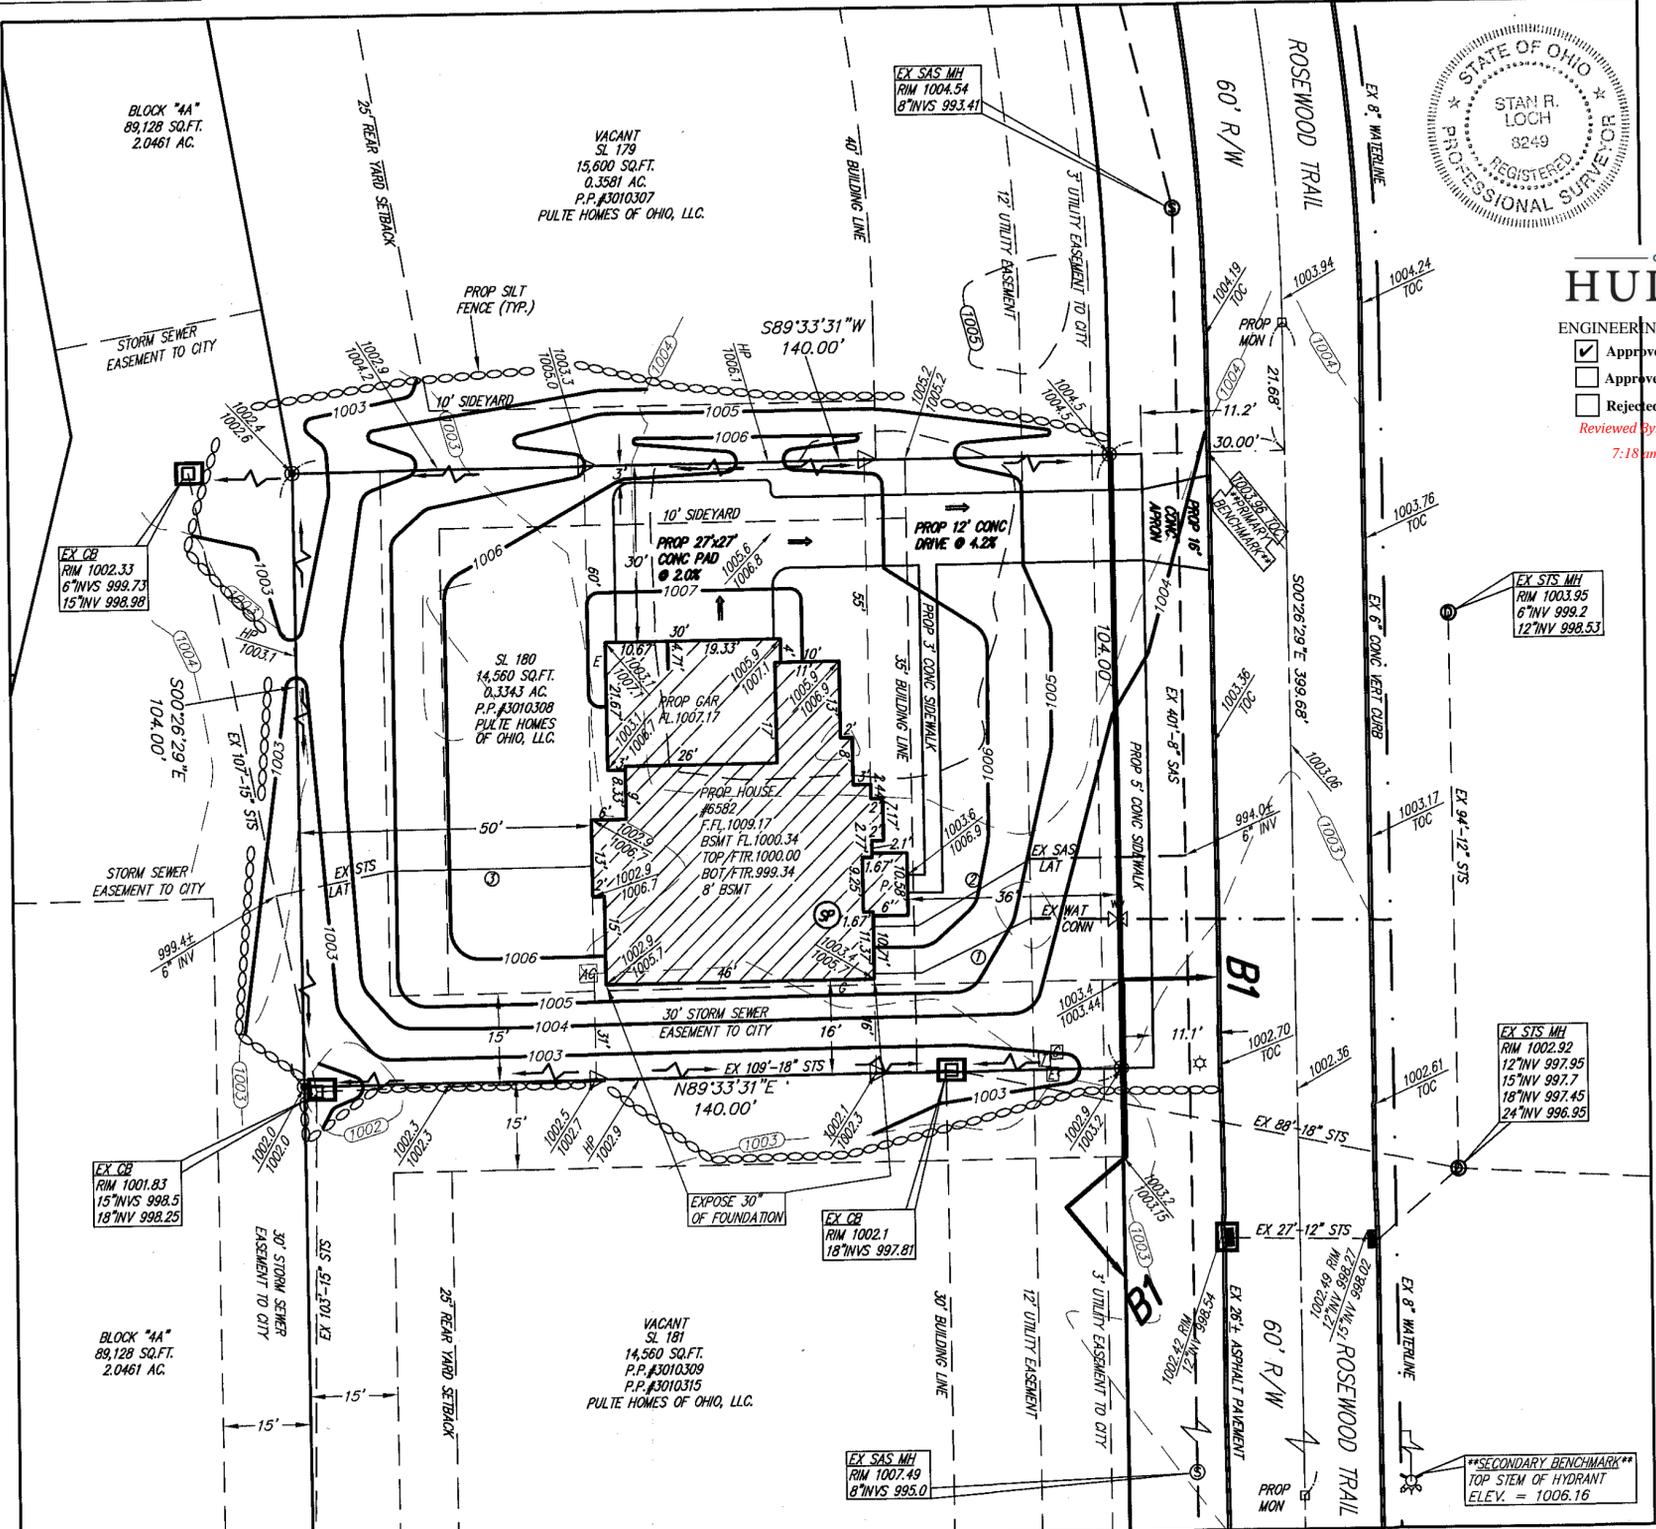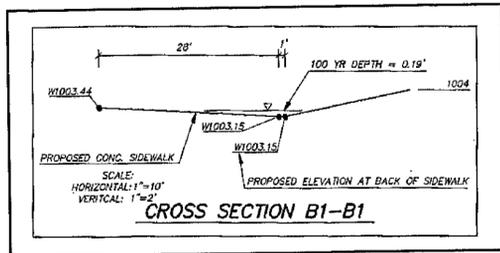

OHIO
HUDSON
 ENGINEERING DEPARTMENT
 Approved
 Approved, as noted
 Rejected
 Reviewed By: Anthony L. Calabro
 7:18 am, Aug 03, 2020

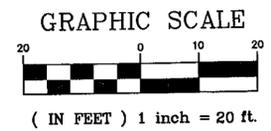

PERCENTAGE OF LOT COVERAGE = 28.6%

HOUSE COVERAGE = 2,568 SQ.FT.
 DRIVEWAY COVERAGE = 1,427 SQ.FT.
 WALKWAY COVERAGE = 176 SQ.FT.
 TOTAL COVERAGE = 4,171 SQ.FT.

TYPE OF HOUSE:
 PLAN# DRESDEN
 ELEVATION: 7
 GAR: 3 CAR SIDE RT W/8' BASEMENT & EXTENDED GATHERING ROOM & FIREPLACE

- ① = PROP 1" WAT CONN
- ② = PROP 6" PVC SAS CONN @ 1.0% MIN 10% MAX
- ③ = PROP 6" PVC STS CONN @ 1.0% MIN 10% MAX

DATE OF SURVEY:
 MAY 20th, 2020

- LEGEND:**
- = PROPOSED TREE
 - = PROP MONUMENT
 - = EX CURB INLET
 - ⊙ = EX SANITARY MANHOLE
 - = EX YARD DRAIN
 - ⊙ = IRON PIN SET
 - ⊙ = 5/8"x30" REBAR CAPPED "AZTECH #8249"
 - = EXISTING GRADE
 - = PROPOSED GRADE
 - ∞ = PROP SILT FENCE
 - = INLET PROTECTION
 - ⊙ = ELECTRIC BOX
 - = TELEPHONE PEDESTAL
 - ⊙ = EX HYDRANT
 - ⊙ = EX WATER VALVE
 - ⊙ = SUMP PUMP
 - ⊙ = EX STORM MANHOLE
 - = SWALE
 - = FLOW ARROW
 - ⊙ = AIR CONDITIONER
 - E = ELECTRIC CONNECTION
 - G = GAS CONNECTION
 - ⊙ = OFFSET HUB
 - ⊙ = CABLE PEDESTAL
 - ⊙ = LIGHT POST



I CERTIFY THAT THIS PLAN WAS PREPARED BY ME AND IS CORRECT TO THE BEST OF MY KNOWLEDGE AND BELIEF.

2-21-2020
 STAN R. LOCH P.E. #63332 DATE

5425 WARNER ROAD - SUITE 12
 VALLEY VIEW, OHIO 44125
 440-602-9071




ENGINEERING and SURVEYING
 Civil Engineering - Land Surveying

SHEET CONTENT

SITE PLAN FOR PULTE HOMES SUBLOT 180
 6582 ROSEWOOD TRAIL IN THE RESERVE AT RIVER OAKS SUBDIVISION PH.4 SITUATED IN THE CITY OF HUDSON COUNTY OF SUMMIT STATE OF OHIO

REVISIONS			
NO.	DATE	DESCRIPTION	BY

HORIZ. SCALE	VERT. SCALE
1" = 20'	1" = 20'
DRAWN BY	DATE
KEG	7-20-2020
CHECKED BY	DRAWING NO.
SRL	20142977-4
JOB NO.	SHEET
20142977-4	1 OF 1

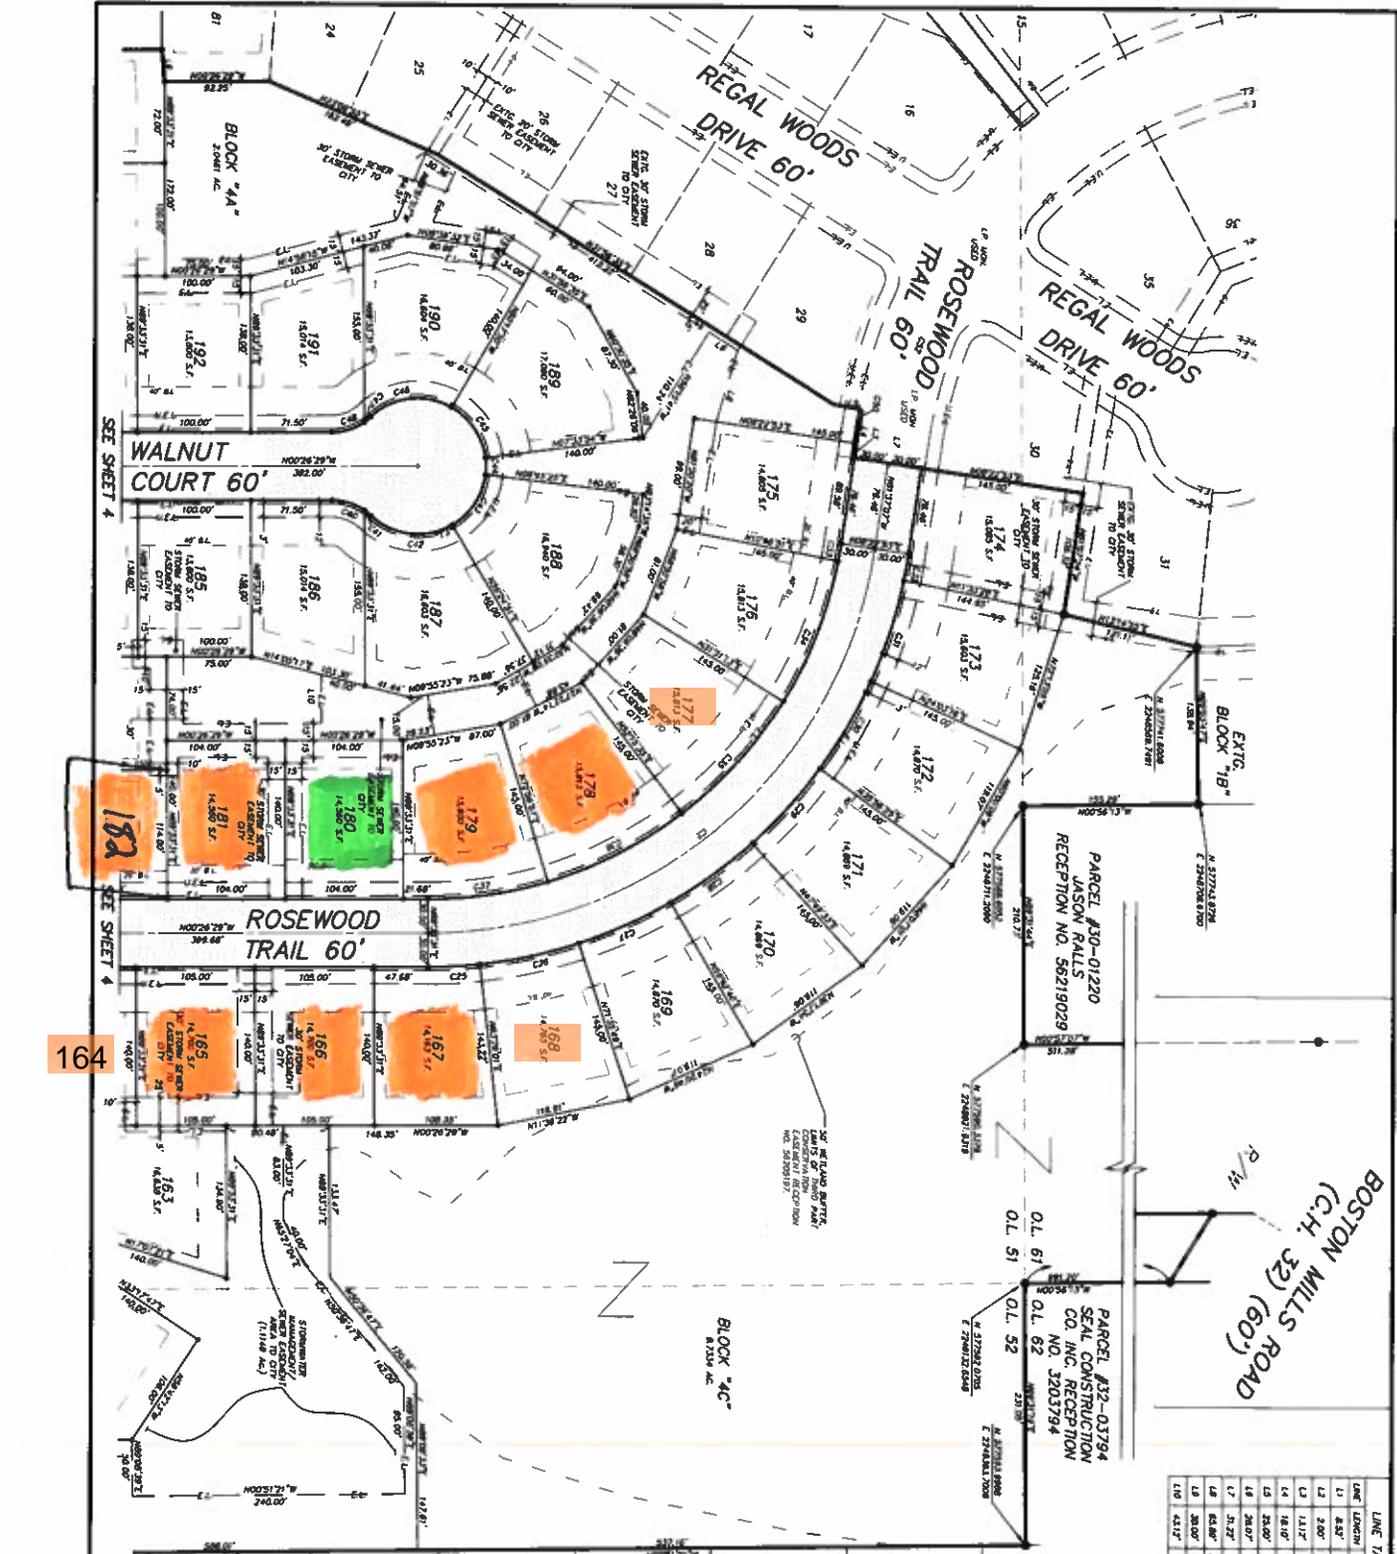

164

LINE TABLE

LINE	LENGTH	BEARING

CURVE TABLE

CHORD	LENGTH	INCHES	CHORD	BEARING	DELTA

OAK POINT COMMONS ALLOTMENT
CAB. L SLIDES 77-79

THE RESERVE AT RIVER OAKS
SUBDIVISION PHASE 4

DAVID S. BROWN & ASSOCIATES, INC.
PLANNING ARCHITECTURE ENGINEERING

DATE: 08/20/2019

SCALE: 1" = 40'

3



River Oaks 180
Date: 7/21/2020

City of Hudson,

Please note that there is only 1 look alike house for lot 180. All other surrounding lots are vacant.

Thank you.

Lot 165



Cleveland Division
387 Medina Rd. Suite 1700
Medina, OH 44256



Front Elevation
Rear and Rear Elevation

REAR ELEVATION

△







DATE: 07/10/2020 11:53 AM / FROM: PULTE / TO: CRAWFORD