



MIDDLETON RD.

08

2234

Proposed new shed location.


CANTON ST.

2234 Middleton

144.85

SAMPLE SITE PLAN FOR AHDR SUBMITTAL

New SHED

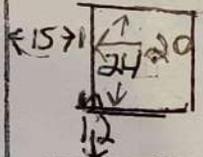

OLD SHED ← Remove

GARAGE



Patio

STEPS

Driveway

EXISTING HOUSE

DOOR


48

FRONT PORCH



15' UTILITY EASEMENT


90'

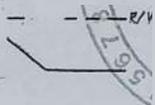

--STREET ADDRESS--

SCALE 1" = 20'


Continuous Ridge vent

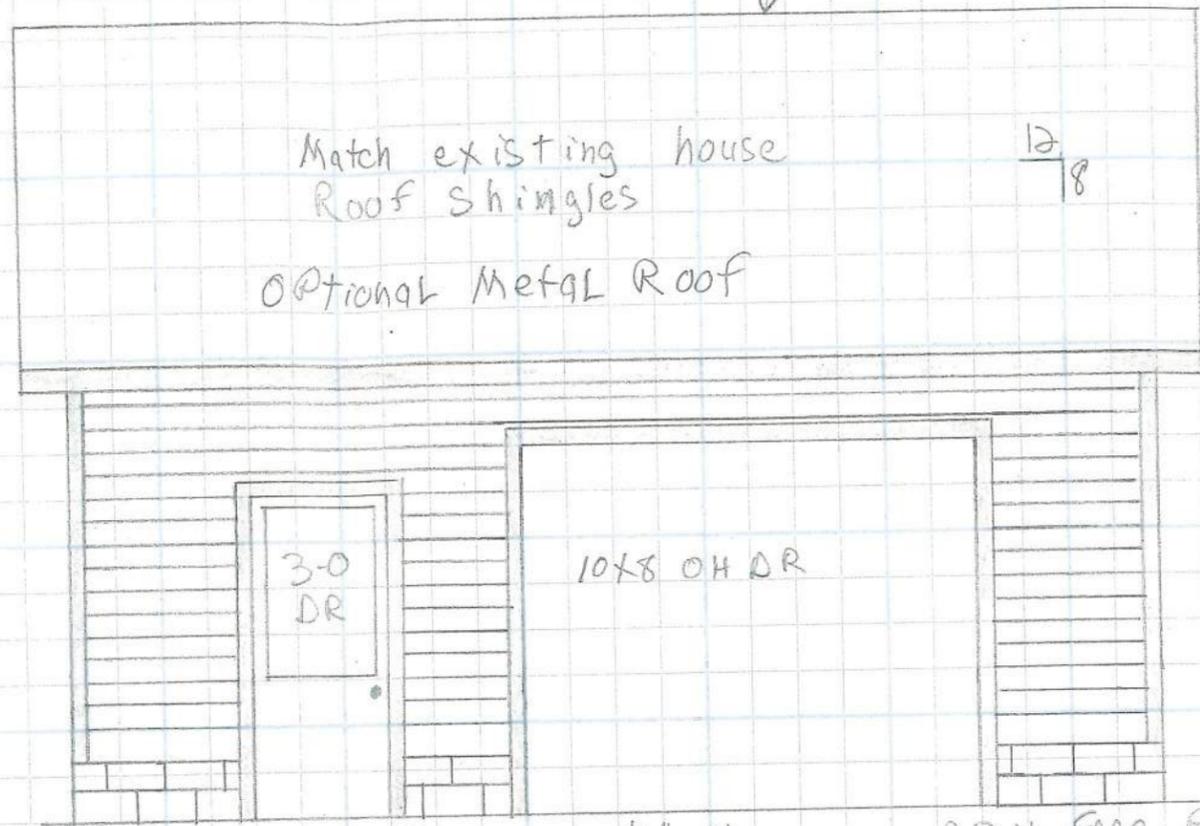

FRONT ELEVATION 1/4" = 1'


SPLIT FACE BLOCK

Continuous Ridge vent

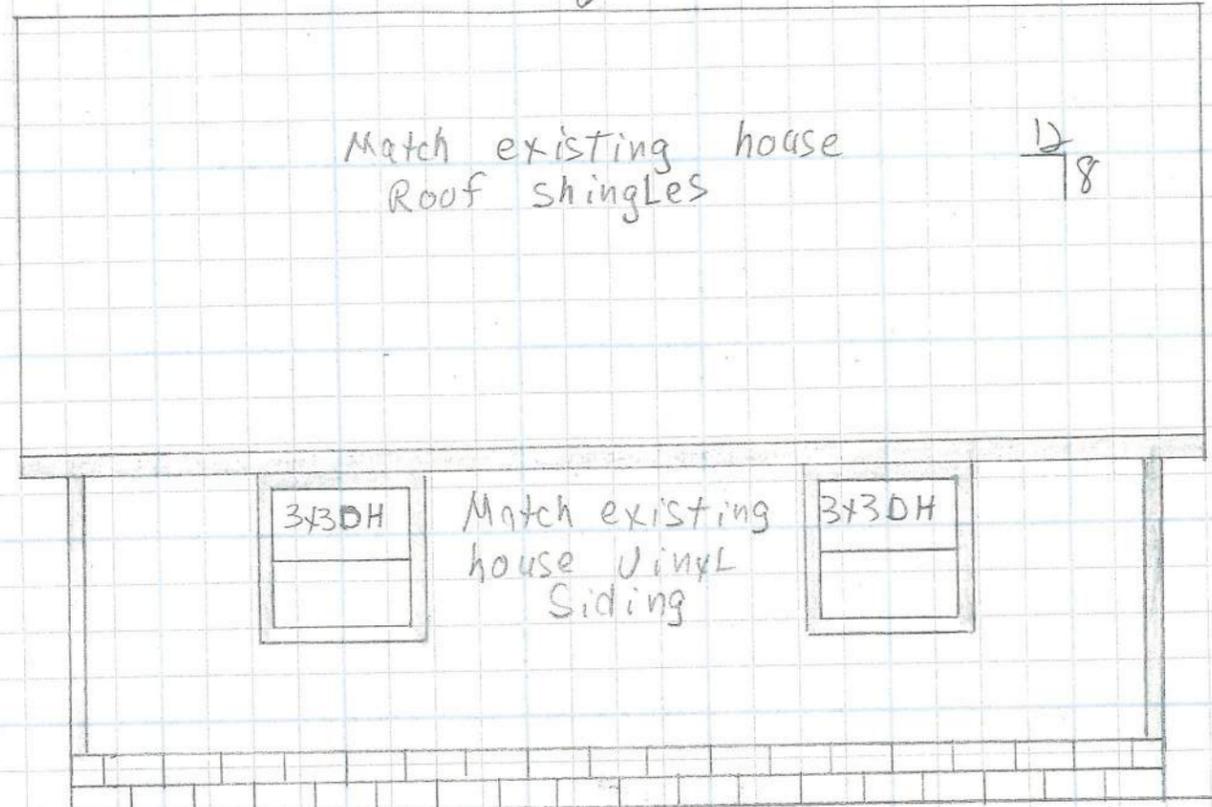



REAR ELEVATION 1/4" = 1'

Utility Bldg for  
 Mike Sirng  
 2234 Middleton Rd  
 Hudson Ohio 44730

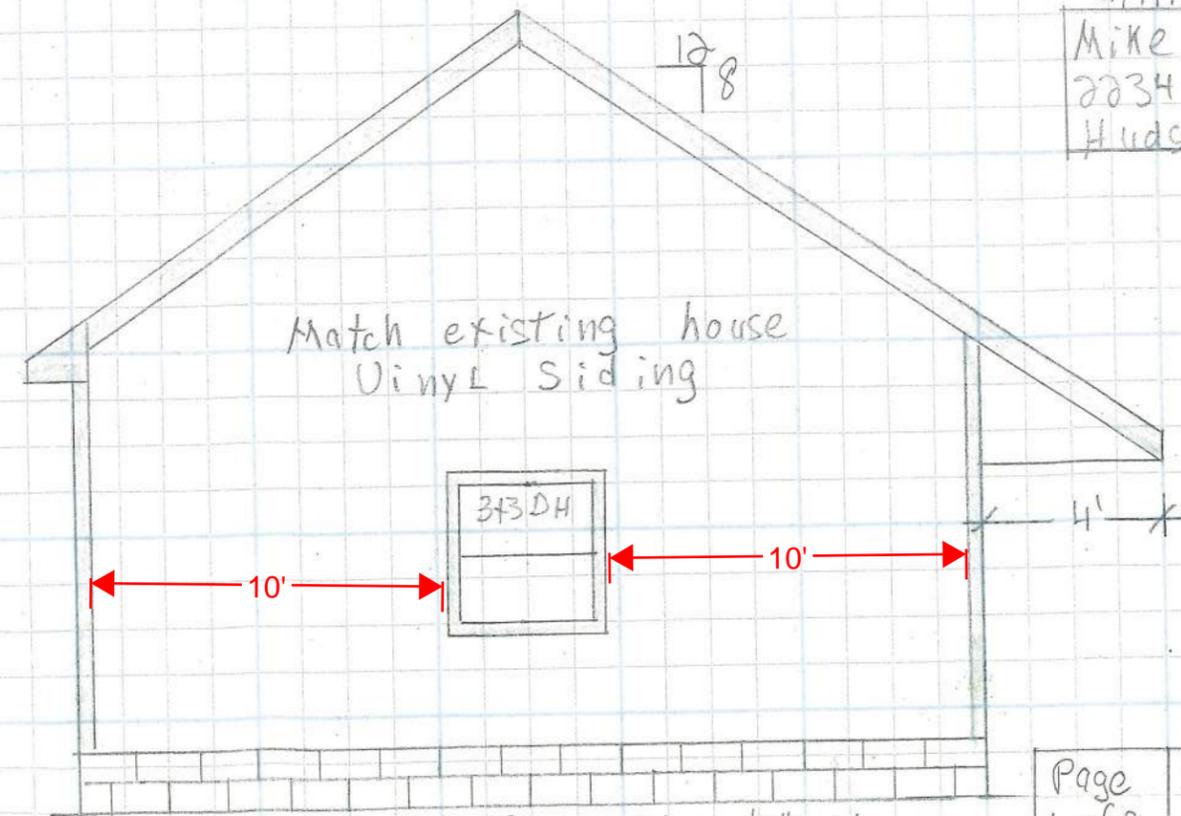


LEFT ELEVATION 1/4" = 1'

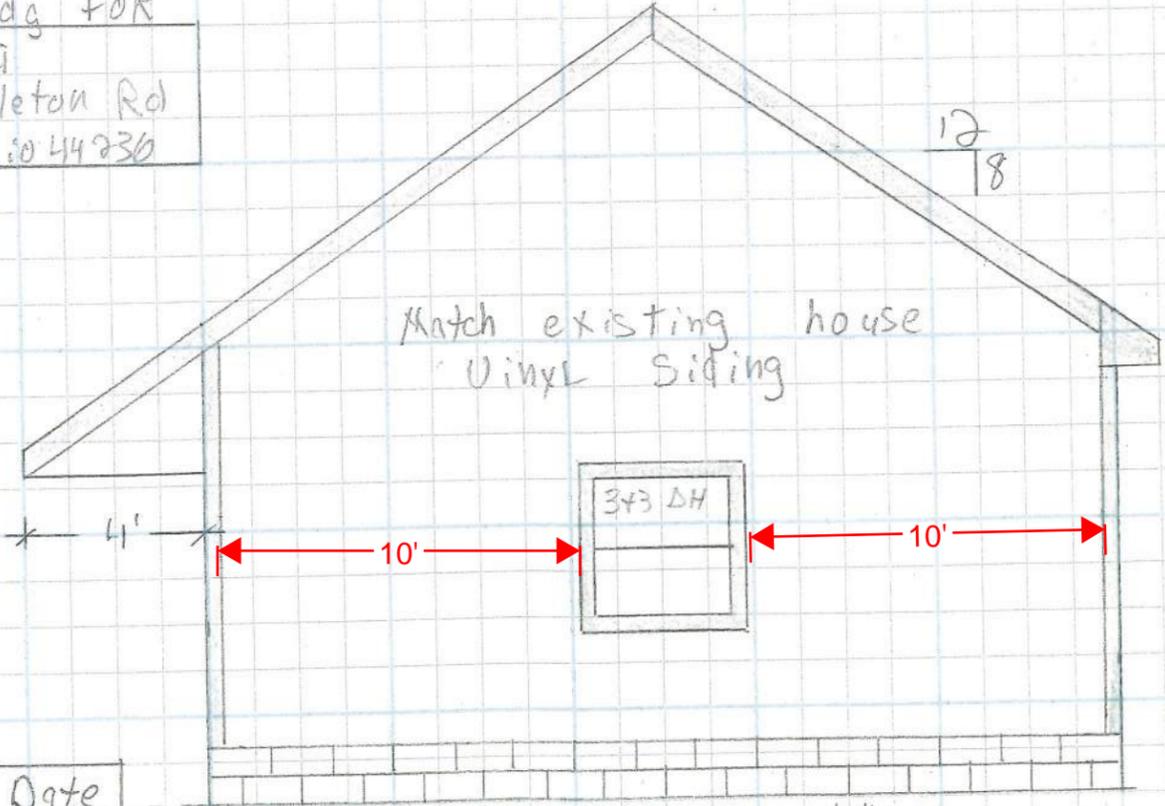


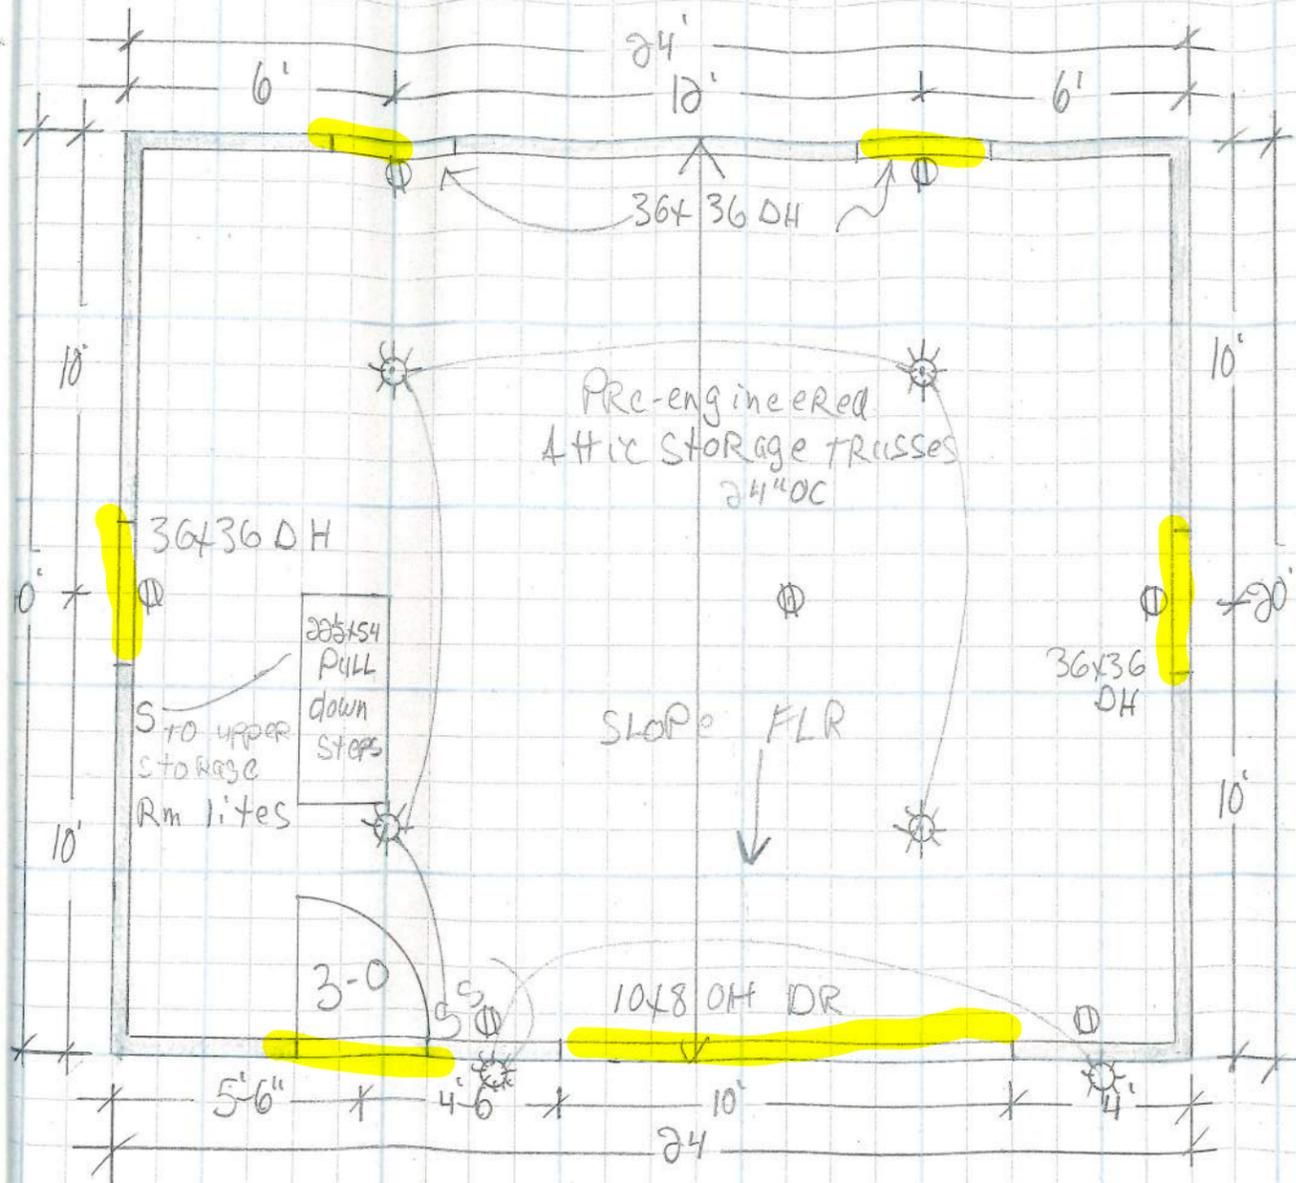

1<sup>ST</sup> FLOOR Plan  $\frac{1}{4}'' = 1'$   
4800 SQ FT

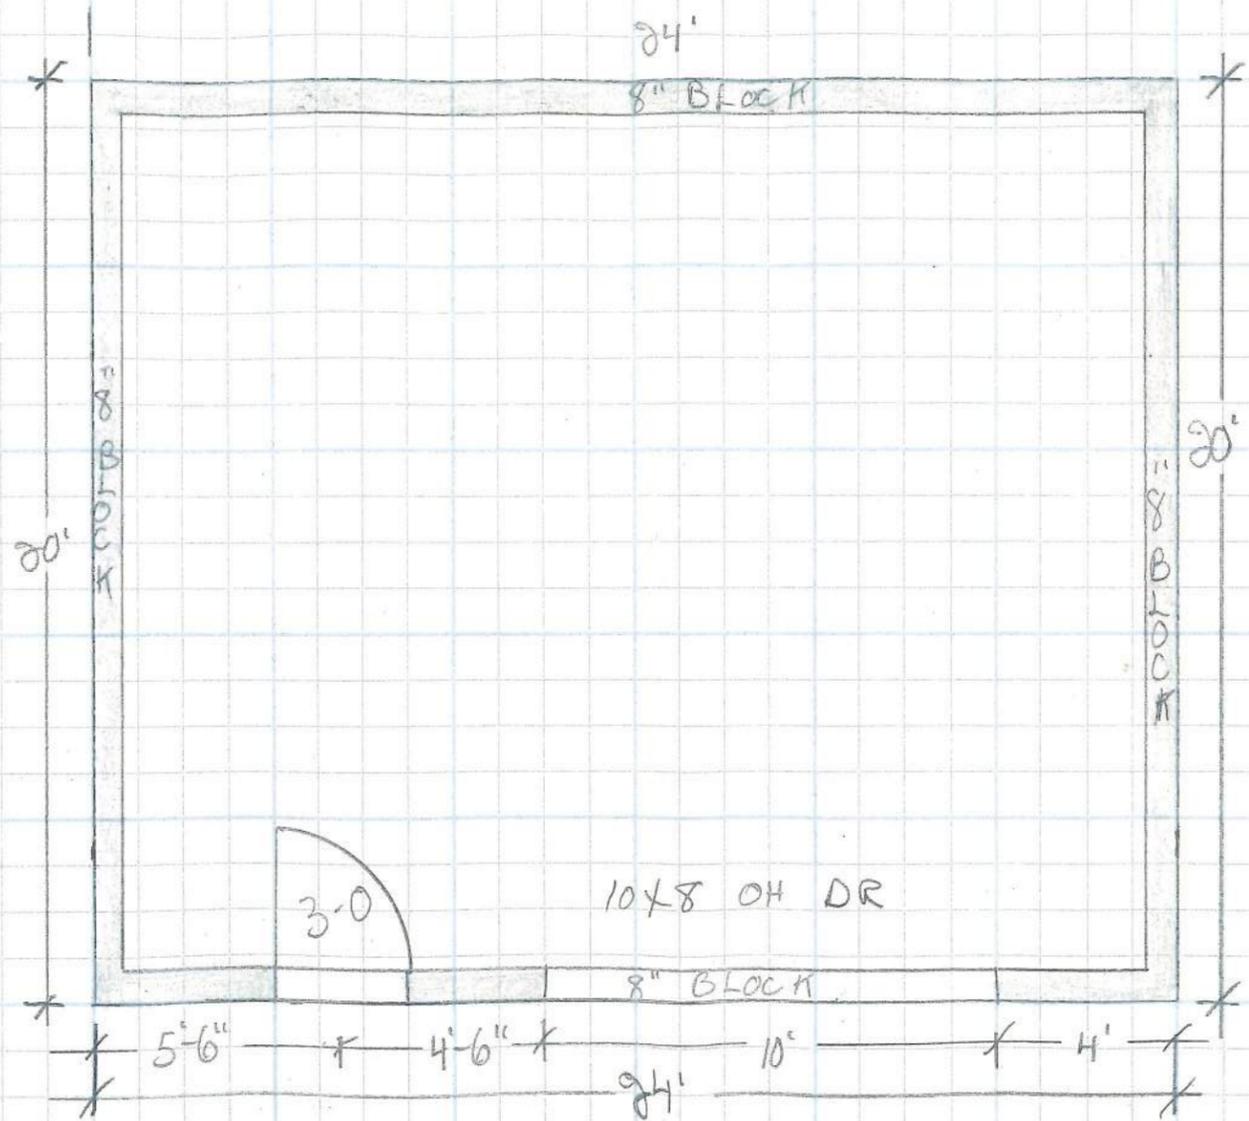

FOUNDATION PLAN  $\frac{1}{4}'' = 1'$

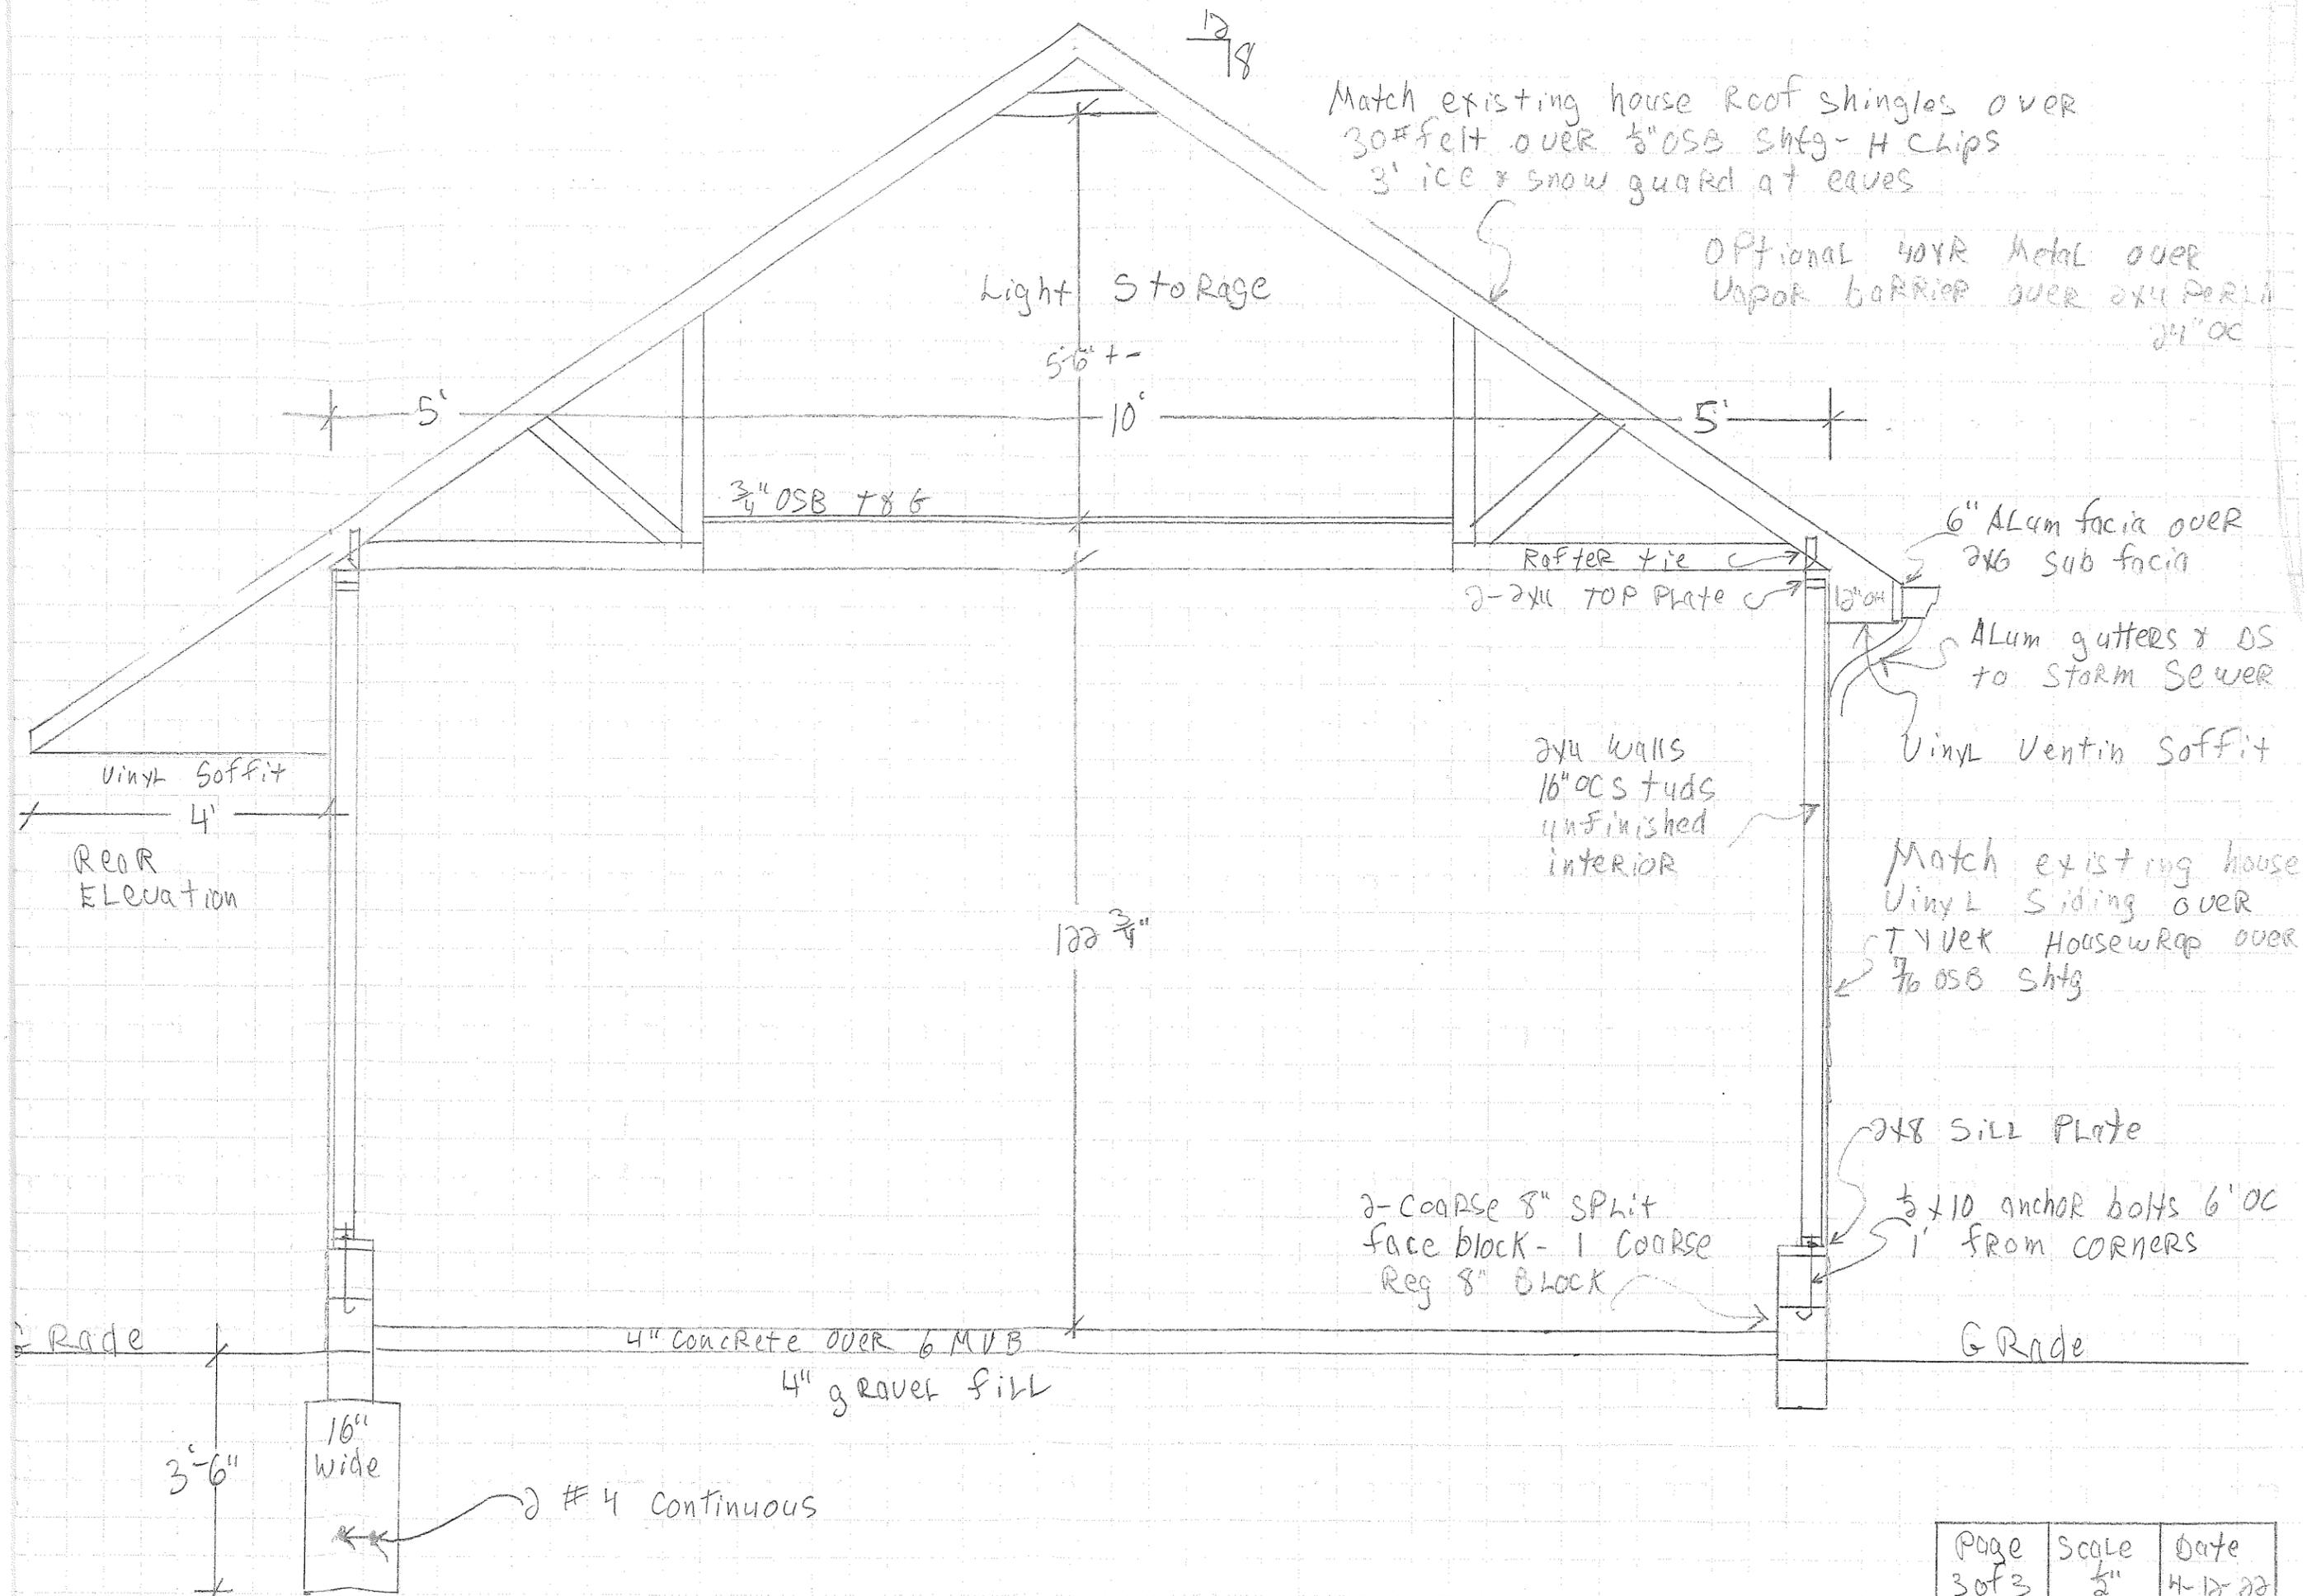

Match existing house roof shingles over  
 30# felt over 1/2" OSB Shtg - H chips  
 3' ice & snow guard at eaves

Optional 40yr Metal over  
 Vapor barrier over 2x4 Perl 24" OC

Light Storage

5'6" +/-

10'

3/4" OSB T&G

Rafter tie

2-2x4 TOP Plate

6" Alum fascia over  
 2x6 sub fascia

Alum gutters & DS  
 to storm sewer

Vinyl Ventin Soffit

2x4 walls  
 16" OC studs  
 unfinished  
 interior

Match existing house  
 Vinyl Siding over  
 TYVEK Housewrap over  
 7/16 OSB Shtg

2x8 SILL Plate

2-COURSE 8" Split  
 face block - 1 COURSE  
 Reg 8" BLOCK

1/2" x 10 anchor bolts 6' OC  
 1' from CORNERS

Vinyl Soffit

4'

REAR  
 ELEVATION

122 3/4"

4" concrete over 6 MVB  
 4" gravel fill

Grade

Grade

3'-6"  
 16" wide

#4 Continuous

Page 3 of 3	Scale 1/2"	Date 4-12-22
----------------	---------------	-----------------

House



House



House



House



Detached Accessory Structure



## Detached Accessory Structure



Detached Accessory Structure

