

IMPERVIOUS SURFACES	
HOUSE	2,059.00
GARAGE	750.00
FRONT PORCH	290.00
SIDE WALK	277.00
DRIVEWAY	2,513.00
SCREEN PORCH	279.00
PATIO	789.00
TOTAL	6,957.00
LOT SIZE	
ACRES	0.56
SQFT	24,557.00
MAXIMUM ALLOWED	
40%	9,822.80



CLIENT:
 MARK AND NANCY STUDEBAKER
 5438 WEEPING WILLOW DR
 HUDSON, OH 44236

SHEET TITLE:
 SITE PLAN

PROJECT DESCRIPTION:
 OUTDOOR LIVING SPACE

BUILDER:
 BURNSIDE CONSTRUCTION

DATE:	SCALE:	SHEET:
04-02-2020	1/16"=1'-0"	A-1

PLEASE NOTE:
ALL CONTRACTORS WORK MUST
CONFORM TO REQUIREMENTS AND
REGULATIONS OF THE CURRENT
RESIDENTIAL BUILDING CODE OF OHIO.

THESE DRAWINGS REMAIN
THE SOLE PROPERTY
OF THE HOMEOWNER:
**BURNSIDE
CONSTRUCTION**

SQUARE FOOTAGE
SCORNED PORCH - 281 SF

**THE
STUDEBAKER
ADDITION**
JOB LOCATION
5438 WEEPING WILLOW DR.
HUDSON, OHIO


RESIDENTIAL DESIGN
BY **JOEL
SCHLABACH**
330-806-5297

PLEASE NOTE:
THE DRAFTSMAN WHO PREPARED THIS PRINT IS NOT AN ARCHITECT.
HE WARRANTS ONLY THAT THESE PLANS ARE OF WORKMANLIKE
QUALITY. THESE DRAWINGS REPRESENT THE SPECIFICATIONS AND
SIZES PROVIDED BY THE CUSTOMER. ALL DIMENSIONS AND BUILDING
CODE CONFORMITY IS TO BE VERIFIED BY THE GENERAL CONTRACTOR
WHOM SHALL BE RESPONSIBLE FOR THE SAME. THE DRAFTSMAN WHO
PREPARED THESE DRAWINGS IS NOT RESPONSIBLE FOR THE QUALITY
OF WORKMANSHIP OR OTHER DETAILS REGARDING THE
CONSTRUCTION, DESIGN OR ARCHITECTURE OF THIS BUILDING.

DATE: 3-30-20


SCALE
1/8" = 1'
UNLESS NOTED OTHERWISE

SHEET
1

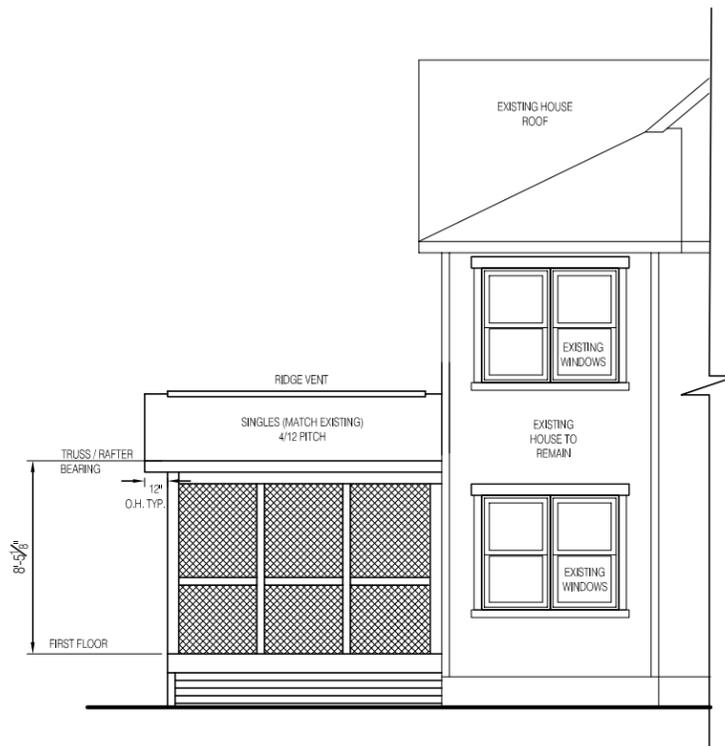


RIGHT SIDE ELEVATION

SCALE: 1/8" = 1"

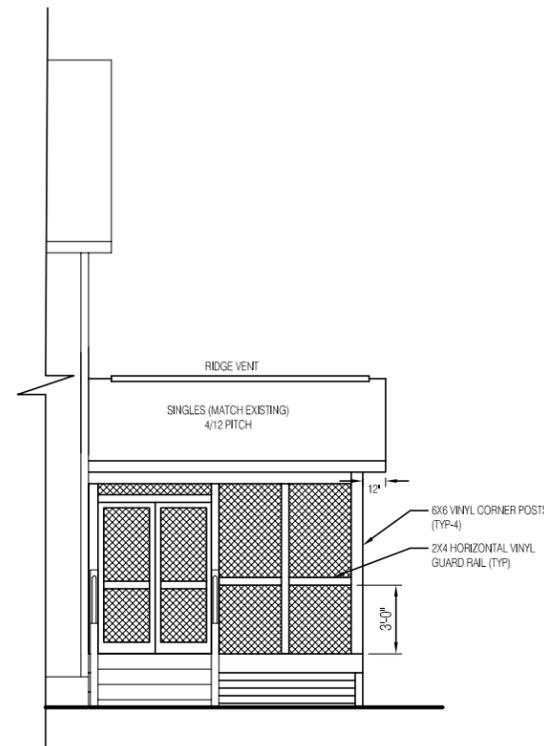

LEFT SIDE ELEVATION


SCALE: 1/8" = 1"

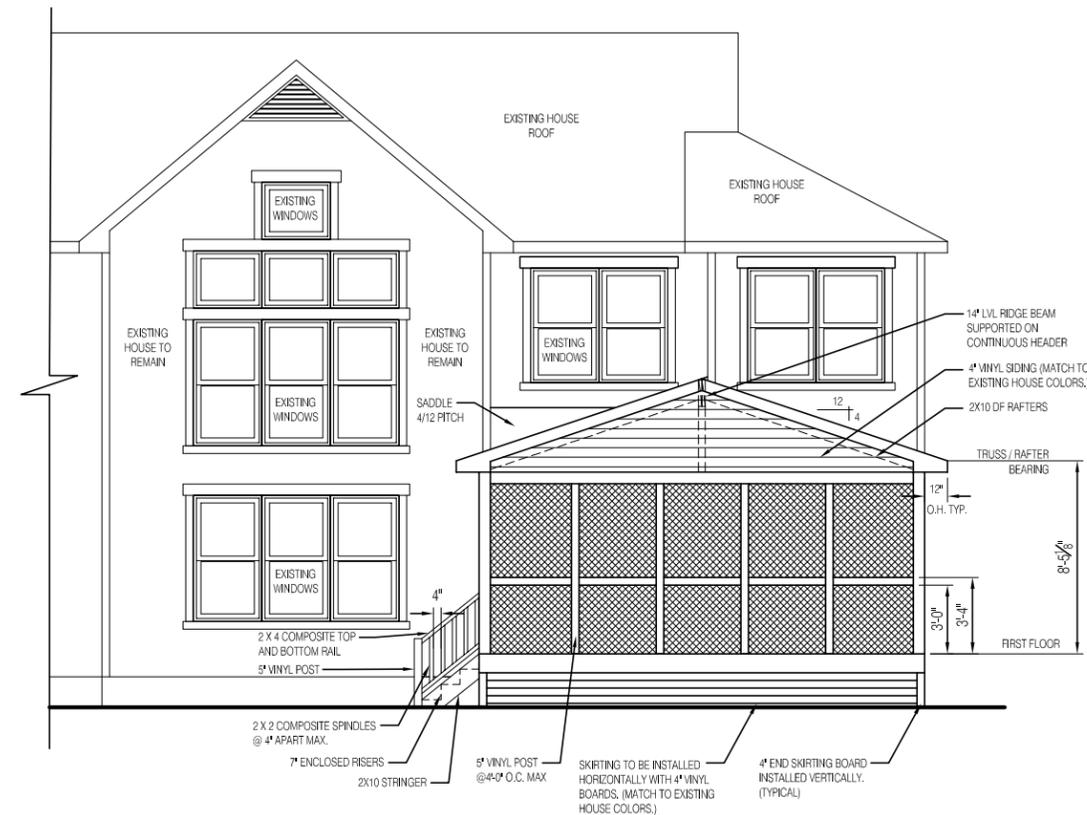

REAR ELEVATION


SCALE: 1/8" = 1"



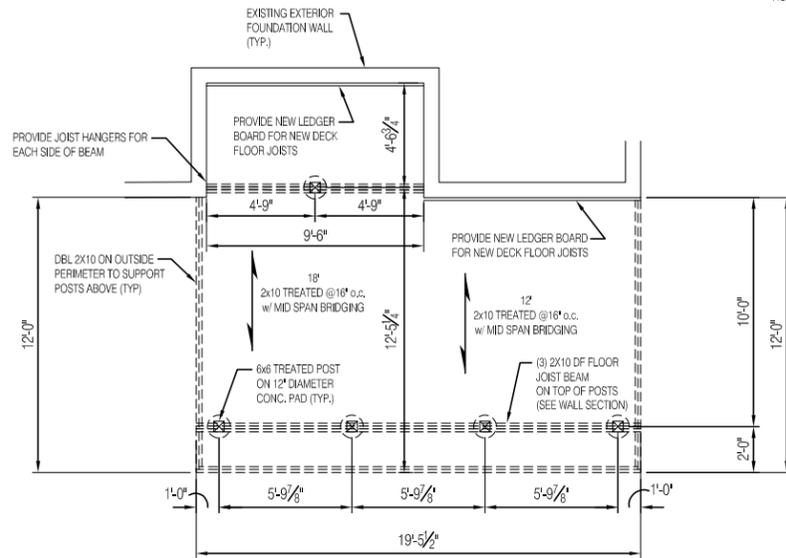


DECK LAYOUT PLAN

SCALE: 1/8" = 1'-0"

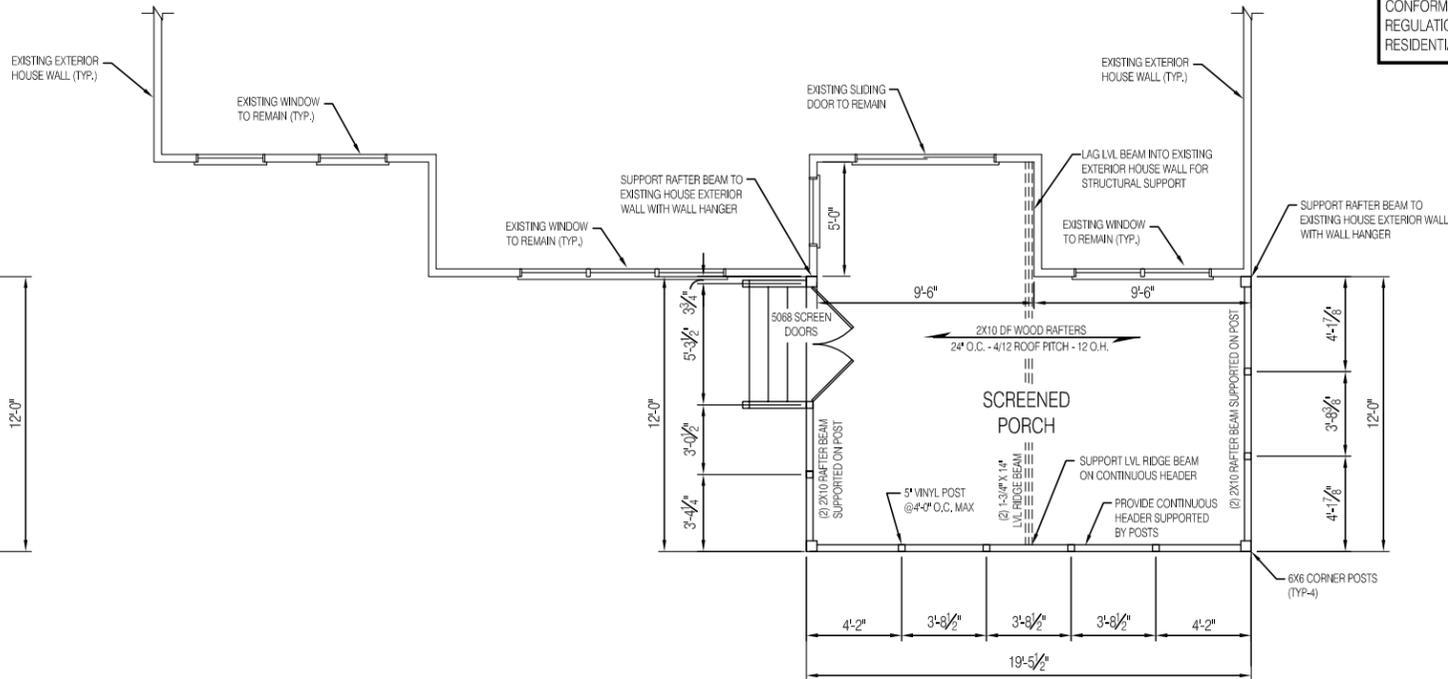


FIRST FLOOR PLAN

SCALE: 1/8" = 1'-0"

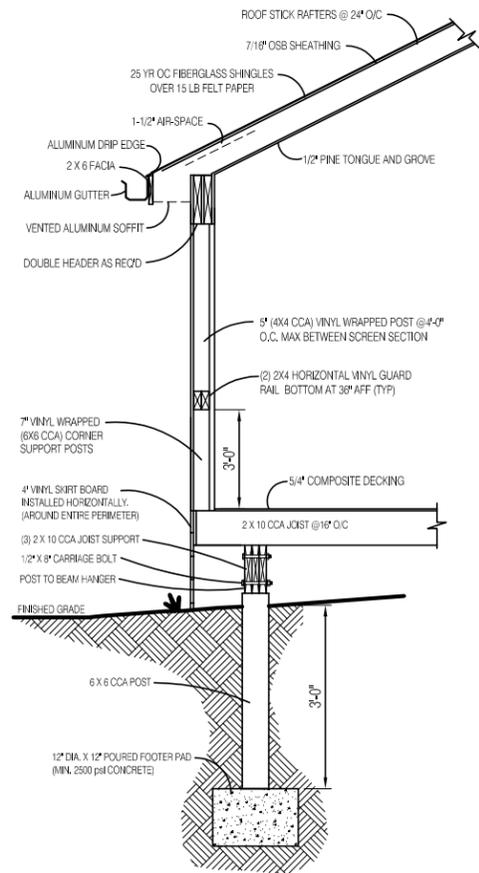

WALL SECTION

SCALE: 3/8" = 1'-0"

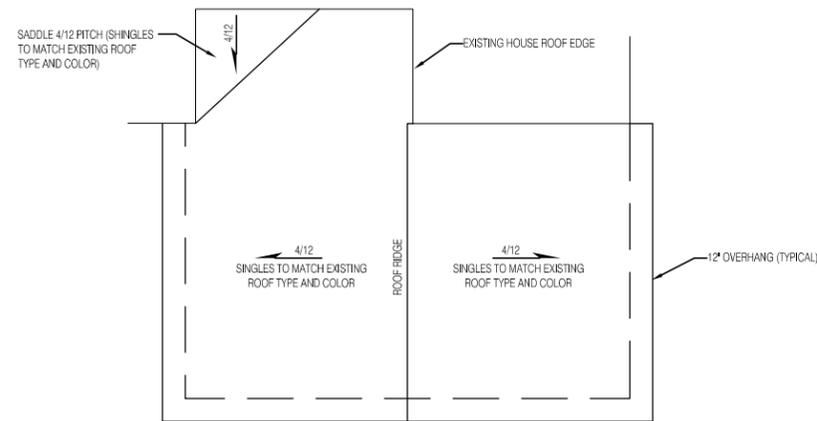

ROOF PLAN

SCALE: 1/8" = 1'-0"

PLEASE NOTE:
ALL CONTRACTORS WORK MUST
CONFORM TO REQUIREMENTS AND
REGULATIONS OF THE CURRENT
RESIDENTIAL BUILDING CODE OF OHIO.

THESE DRAWINGS REMAIN
THE SOLE PROPERTY
OF THE HOMEOWNER.
**BURNSIDE
CONSTRUCTION**

SQUARE FOOTAGE
SCREENED PORCH - 281 SF

**THE
STUDEBAKER
ADDITION**
JOB LOCATION
5488 WEEPING WILLOW DR.
HUDSON, OHIO

RESIDENTIAL DESIGN
BY **JOEL
SCHLABACH**
330-806-5297

DATE: 3-30-20

SCALE
1/8" = 1'
UNLESS NOTED OTHERWISE

SHEET
2

THESE DRAWINGS REMAIN THE SOLE PROPERTY OF THE HOMEOWNER.

BURNSIDE CONSTRUCTION

SQUARE FOOTAGE
SCRINED PORCH - 281 SF

THE STUDEBAKER ADDITION
JOB LOCATION
5438 WEEPING WILLOW DR.
HUDSON, OHIO


RESIDENTIAL DESIGN
BY **JOEL SCHLABACH**
330-806-5297

DATE: 3-30-20

SCALE
1/8" = 1'
UNLESS NOTED OTHERWISE


SHEET

3

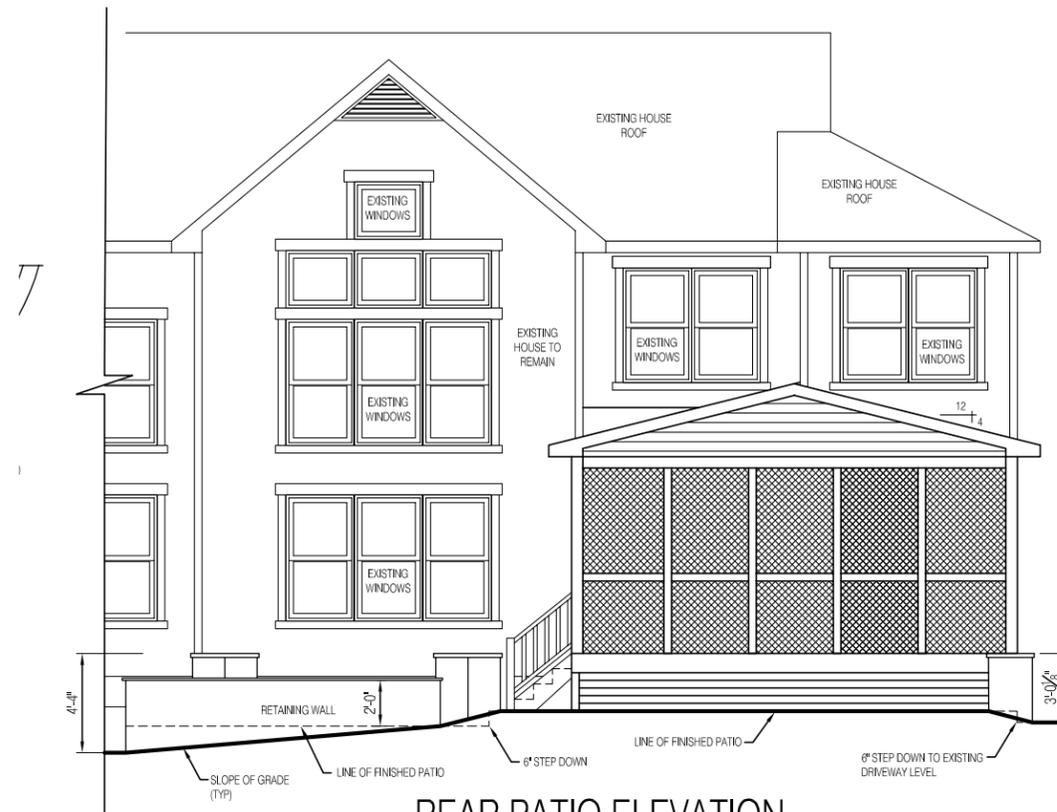


REAR PATIO ELEVATION

SCALE: 1/8" = 1'-0"

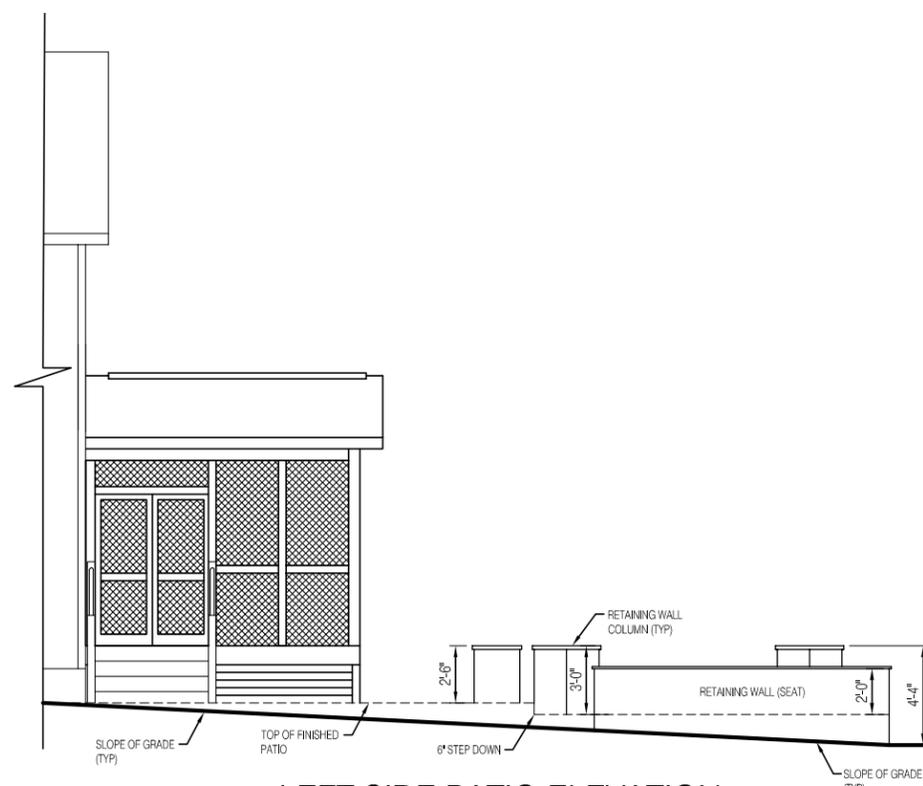

LEFT SIDE PATIO ELEVATION

SCALE: 1/8" = 1'-0"

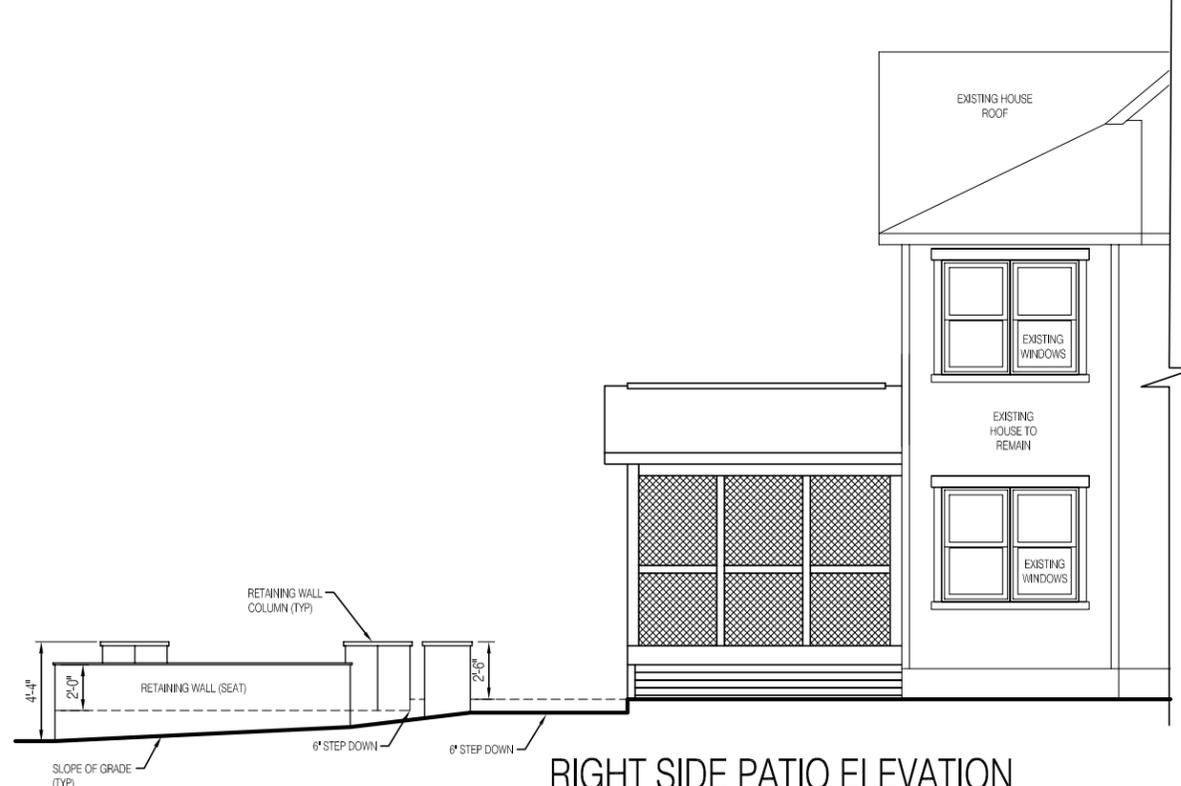

RIGHT SIDE PATIO ELEVATION

SCALE: 1/8" = 1'-0"

