

115 Executive Parkway, Suite 400
Hudson, Ohio 44236
(330) 342-1770


7179 DARROW RD.

=TEMPORARY R/W

=PERMANENT R/W

**SR. 91 NORTH TURN LANES
(PID 93822)**

Drawn:	Checked:	Date:
Scale:	Drawing No:	

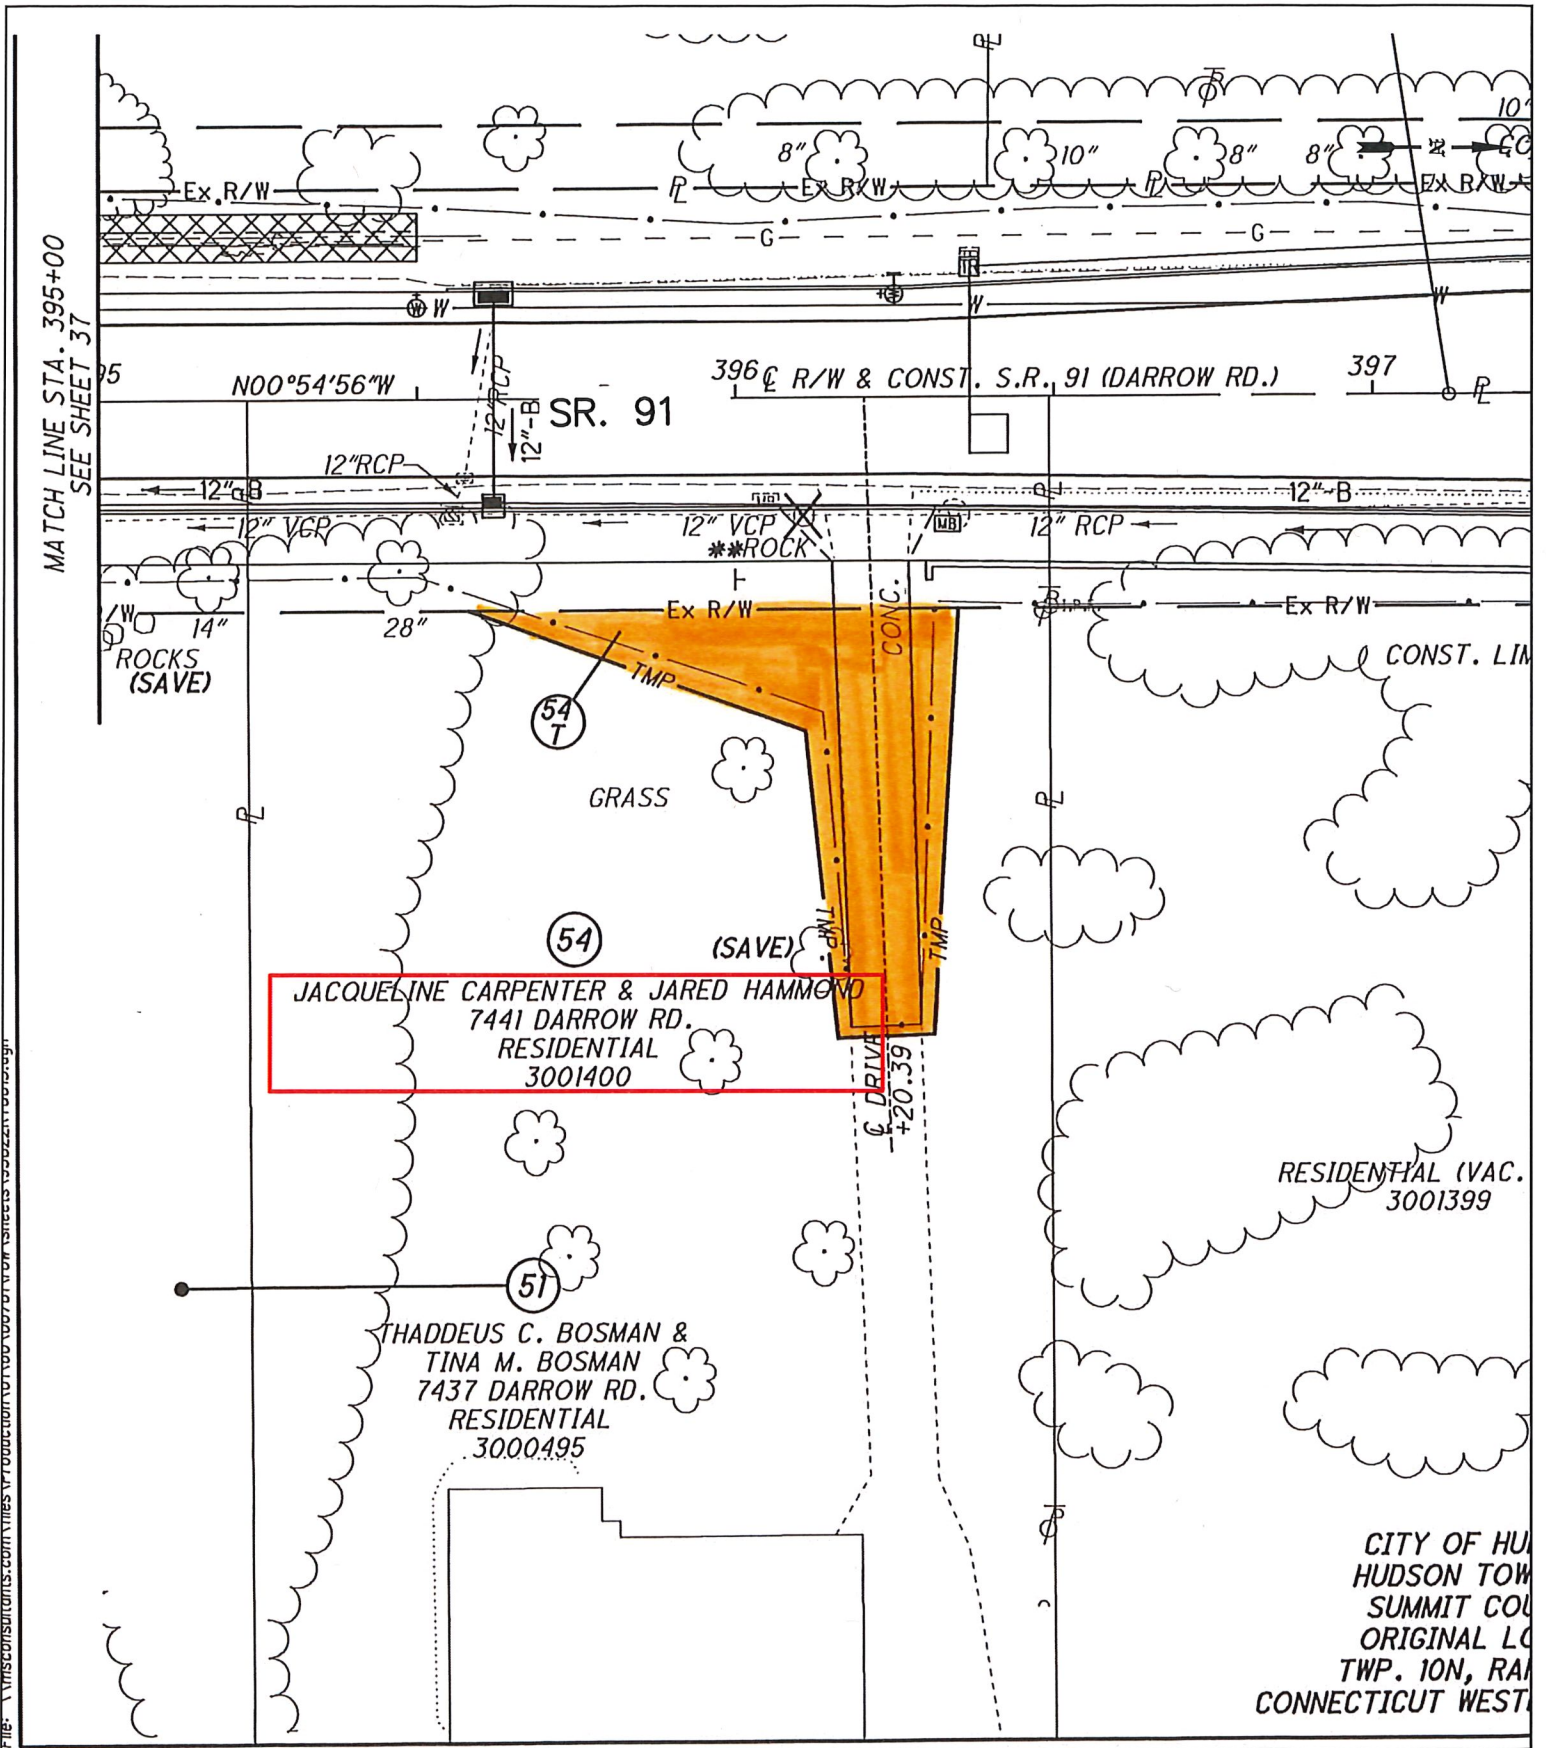


115 Executive Parkway, Suite 400
 Hudson, Ohio 44236
 (330) 342-1770

7441 DARROW RD.

- =TEMPORARY R/W
- =PERMANENT R/W

**SR. 91 NORTH TURN LANES
 (PID 93822)**

Drawn:	Checked:	Date:
Scale:	Drawing No:	

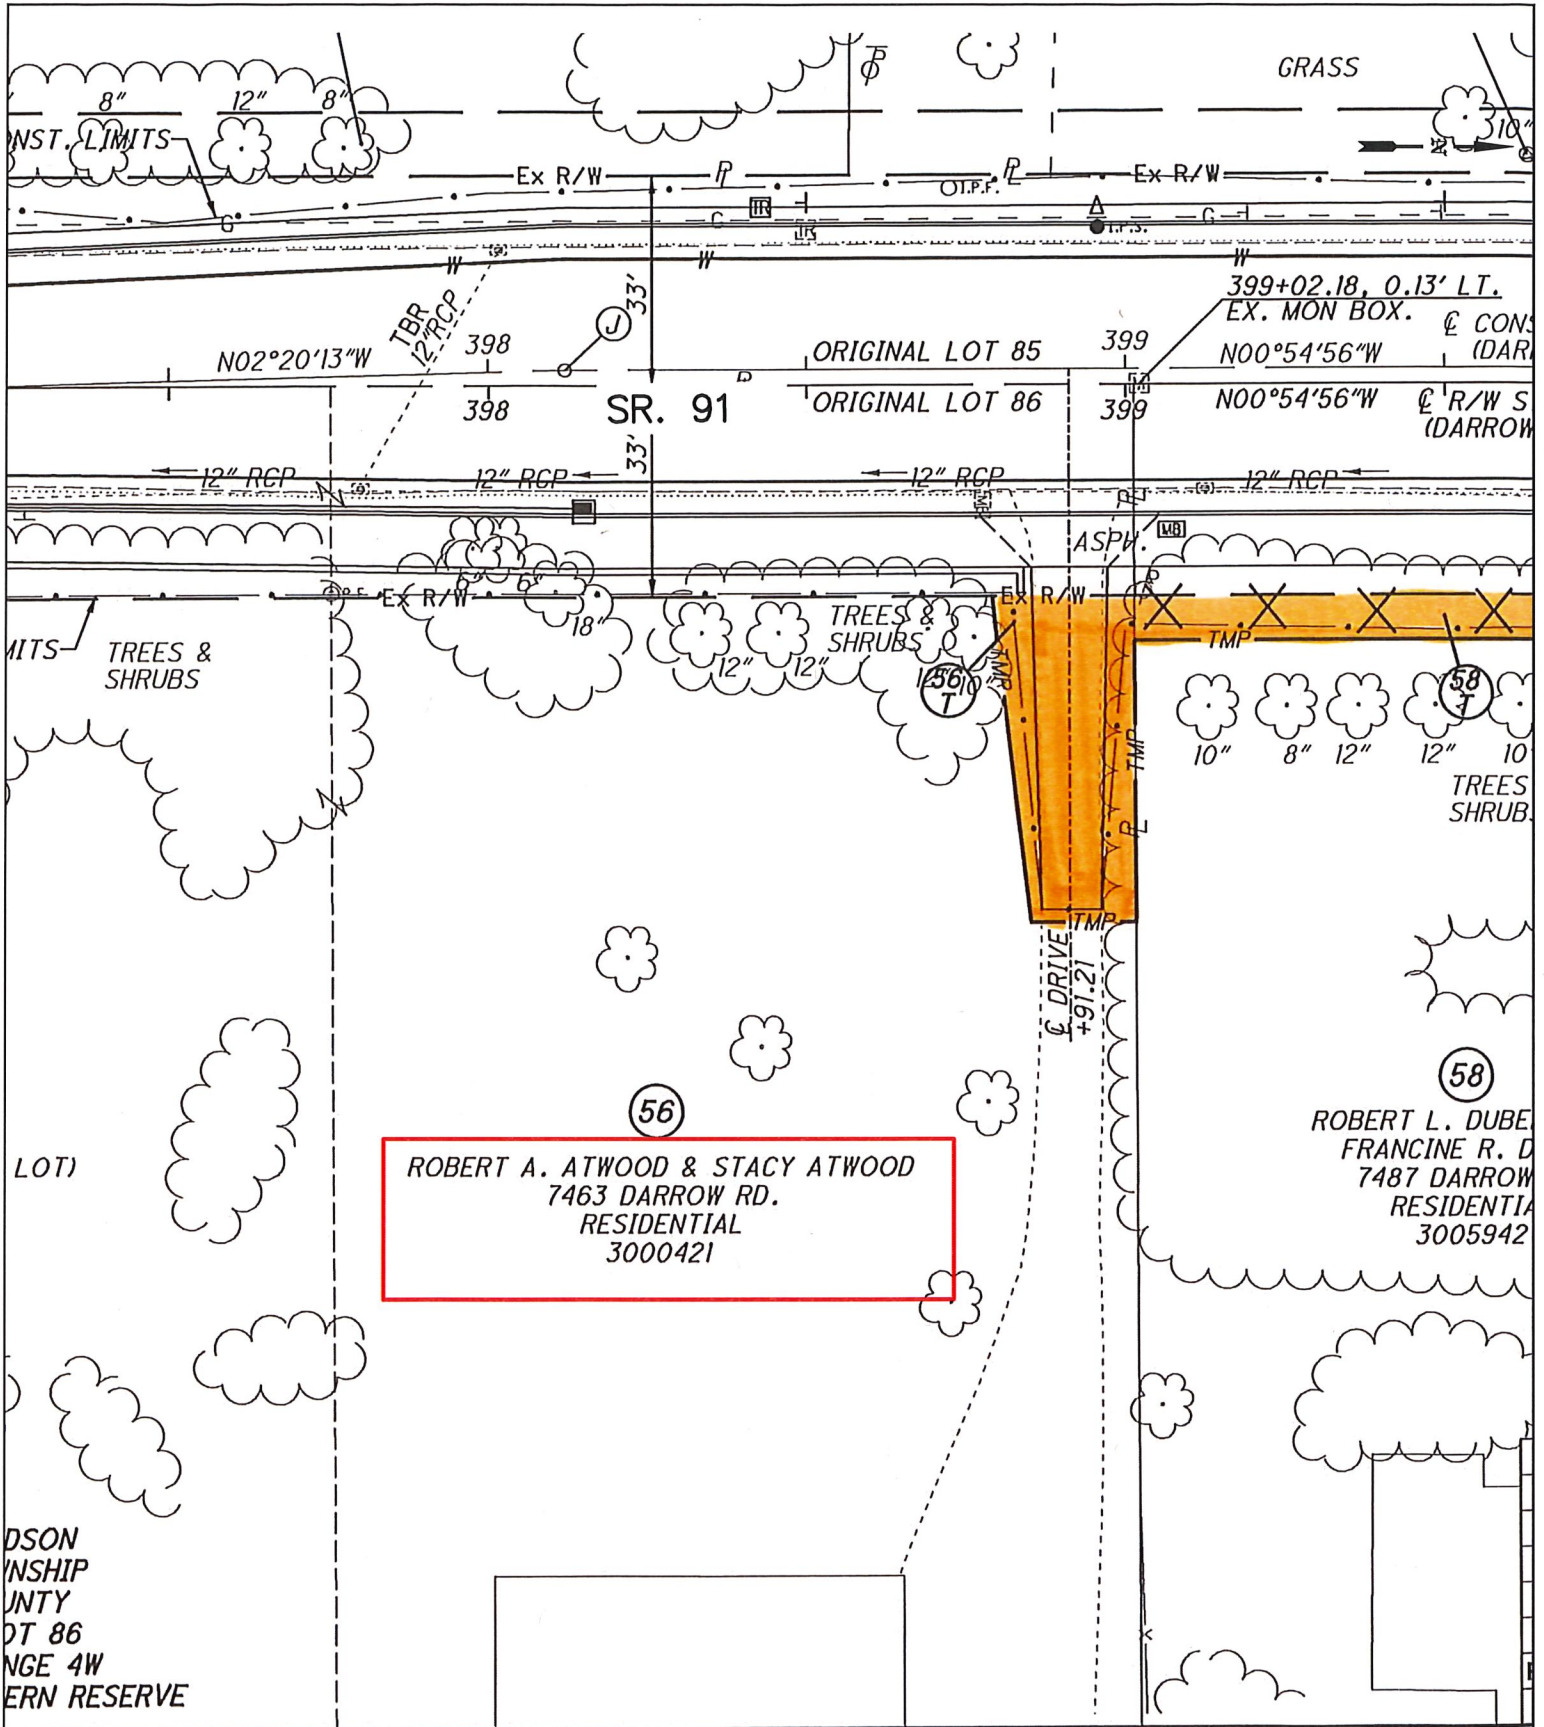

115 Executive Parkway, Suite 400
Hudson, Ohio 44236
(330) 342-1770

7463 DARROW RD.

=TEMPORARY R/W

=PERMANENT R/W

SR. 91 NORTH TURN LANES
(PID 93822)

Drawn:	Checked:	Date:
Scale:	Drawing No:	