

Pete & Anne Wiley  
SCALE: 1/4" APPROVED BY: DRAWN BY  
DATE: 8-14-17

Palumbo Renovations

DRAWING NUMBER  
1




EXISTING HOME

3'6" 4'0" 8'0"

BLEND CEDAR SIDING INTO EXISTING  
CEDAR SIDING PAINTED TO MATCH  
ALUMINUM CORNER CAPS

WEST SITE


BLOCK-BRICK  
MATCHING EXISTING  
SANDSTONE LANDINGS  
SANDSTONE STAIR TREADS

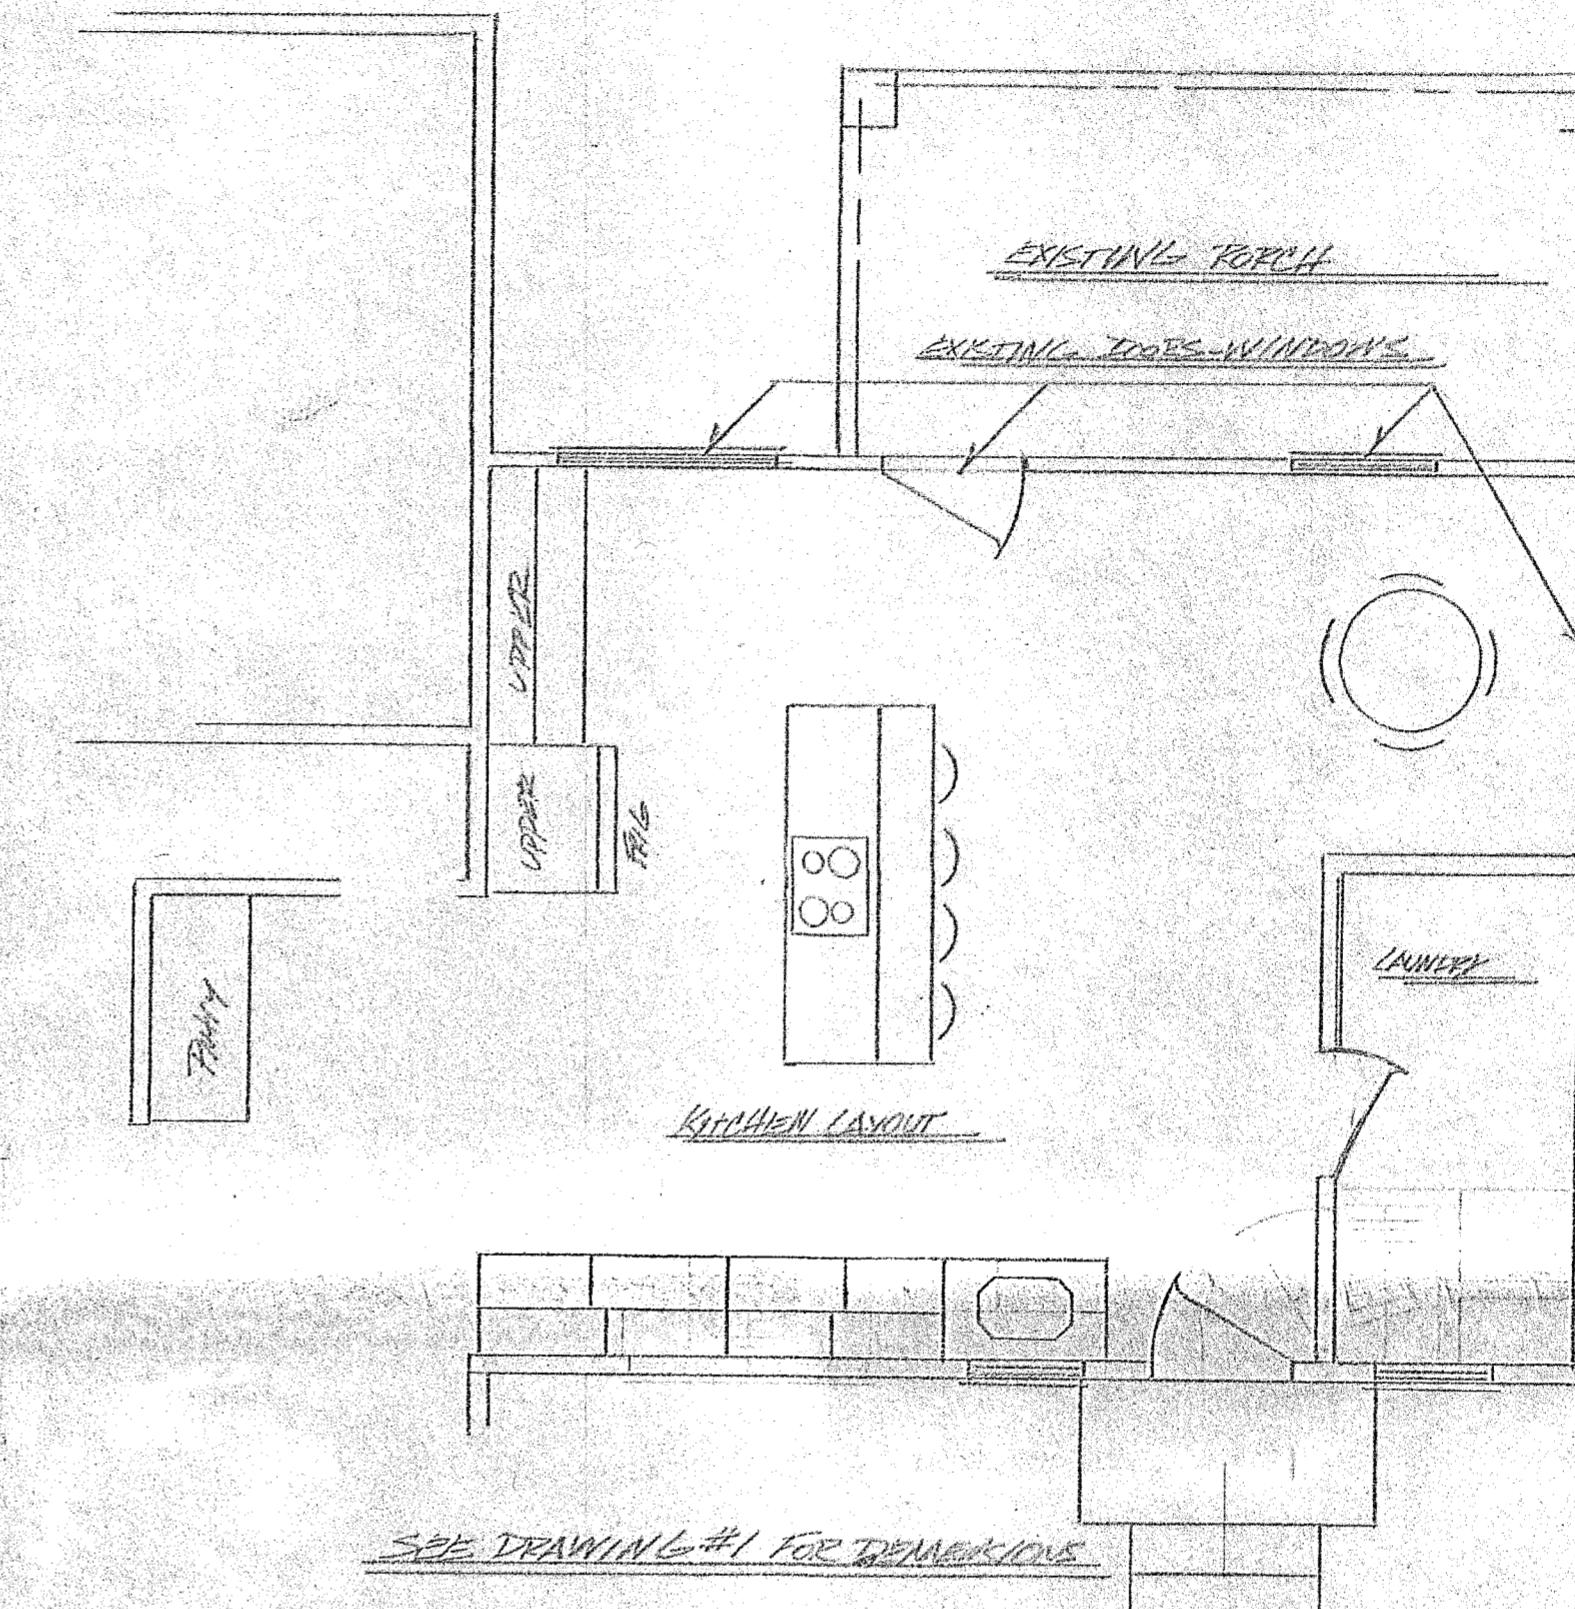

SEE DRAWING #1 FOR DIMENSIONS

PETE, ANNEE WILEY  
108 HUDSON ST, HUDSON, OHIO  
SCALE: 1/4  
DATE: 8-14-17

APPROVED BY:	DRAWN BY <i>PD</i>
REVISED	
PAULINO RENOVATIONS	
DRAWING NUMBER	<i>3</i>

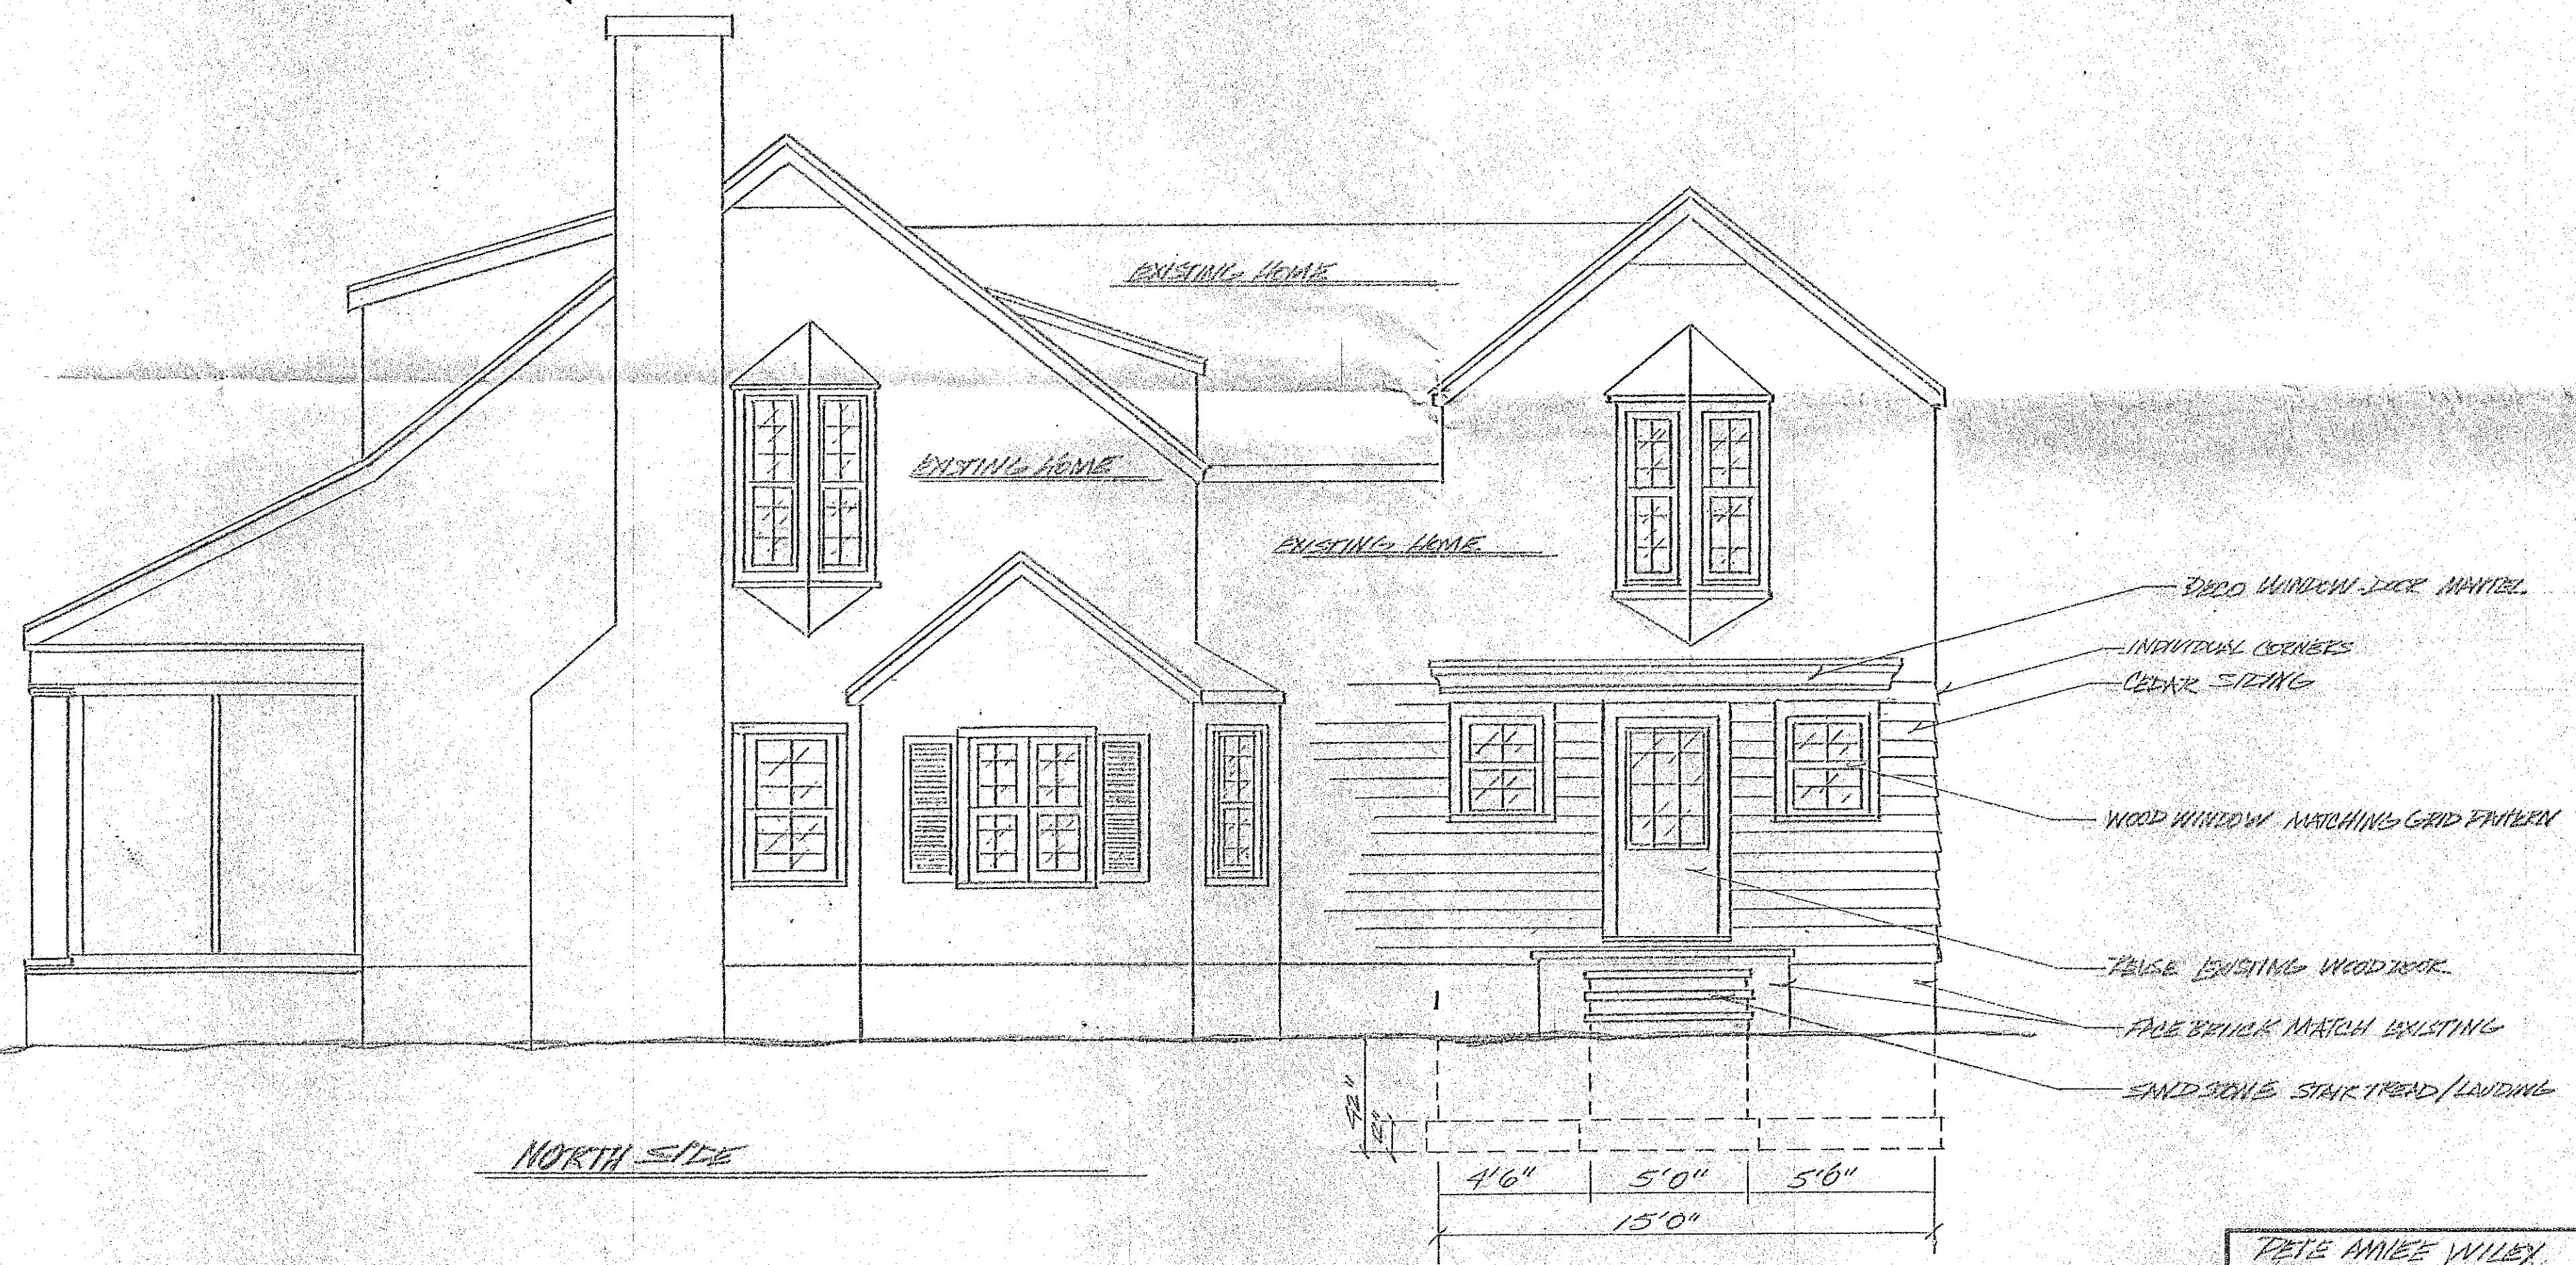

TETE ANNE WILEY		APPROVED BY:	DRAWN BY
SCALE: 1/4"			
DATE: 8-24-17			
REVISED			
DRAWING NO.	2		



*NORTH SIDE*



***SOUTH SIDE***



*EAST SIDE*



WEST SIDE



*NORTH SIDE*

## City of Hudson, OH



*Disclaimer: Map and parcel data are believed to be accurate, but accuracy is not guaranteed. This is not a legal document and should not be substituted for a title search, appraisal, survey, or for zoning verification.*

Map Scale  
**1 inch = 63 feet**  
8/23/2017