




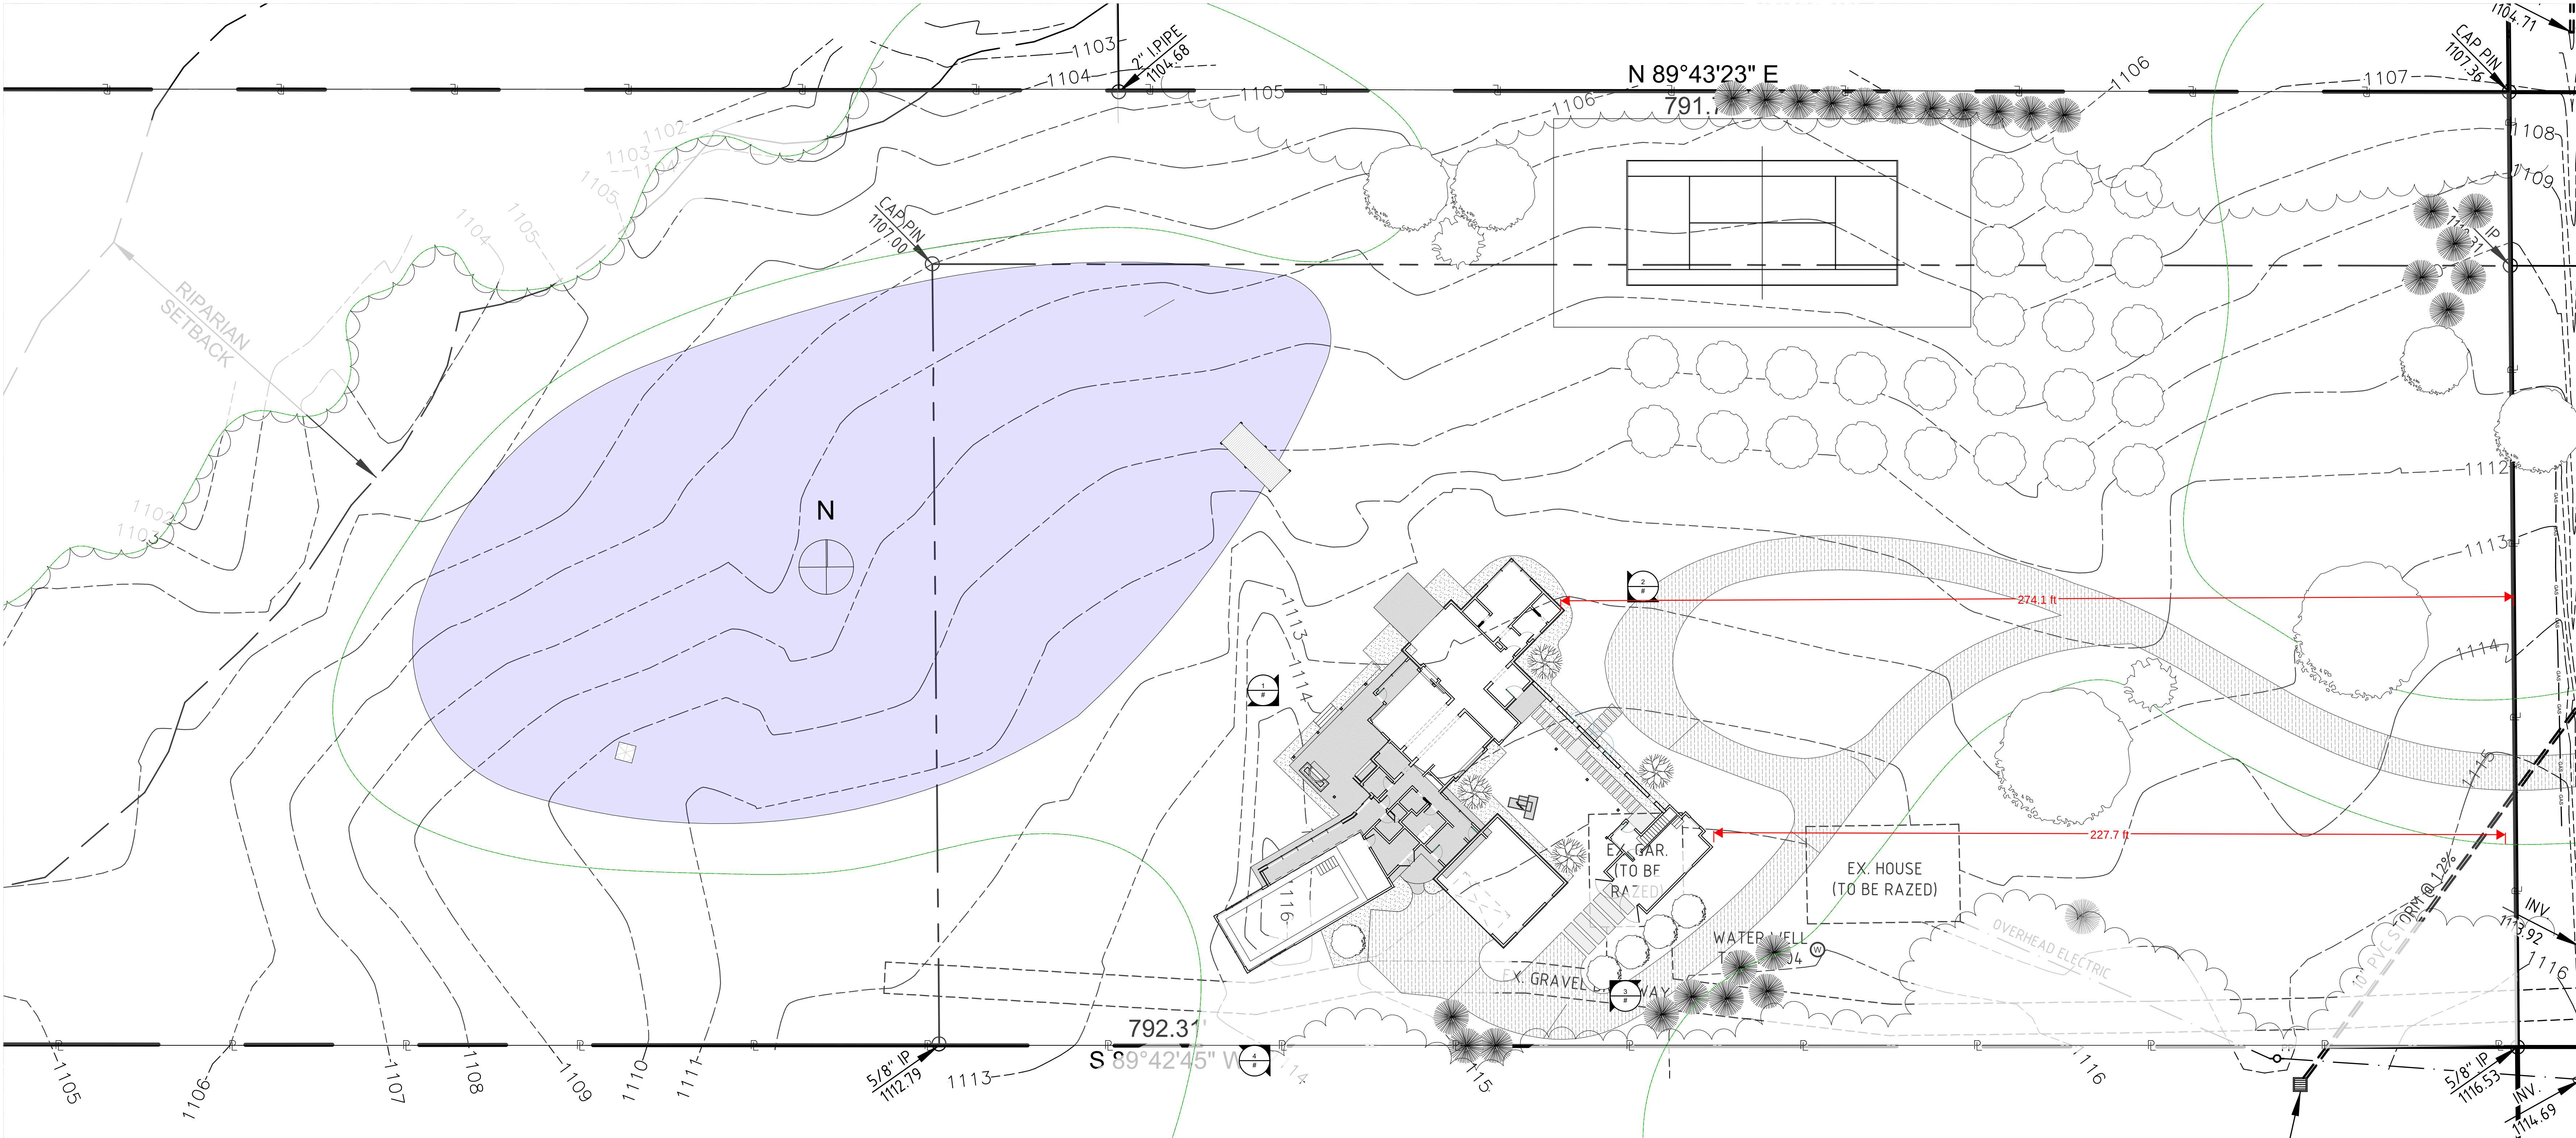

1 ARCHITECTURAL SITE PLAN
SCALE: 1" = 20'

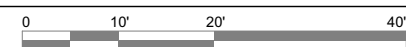

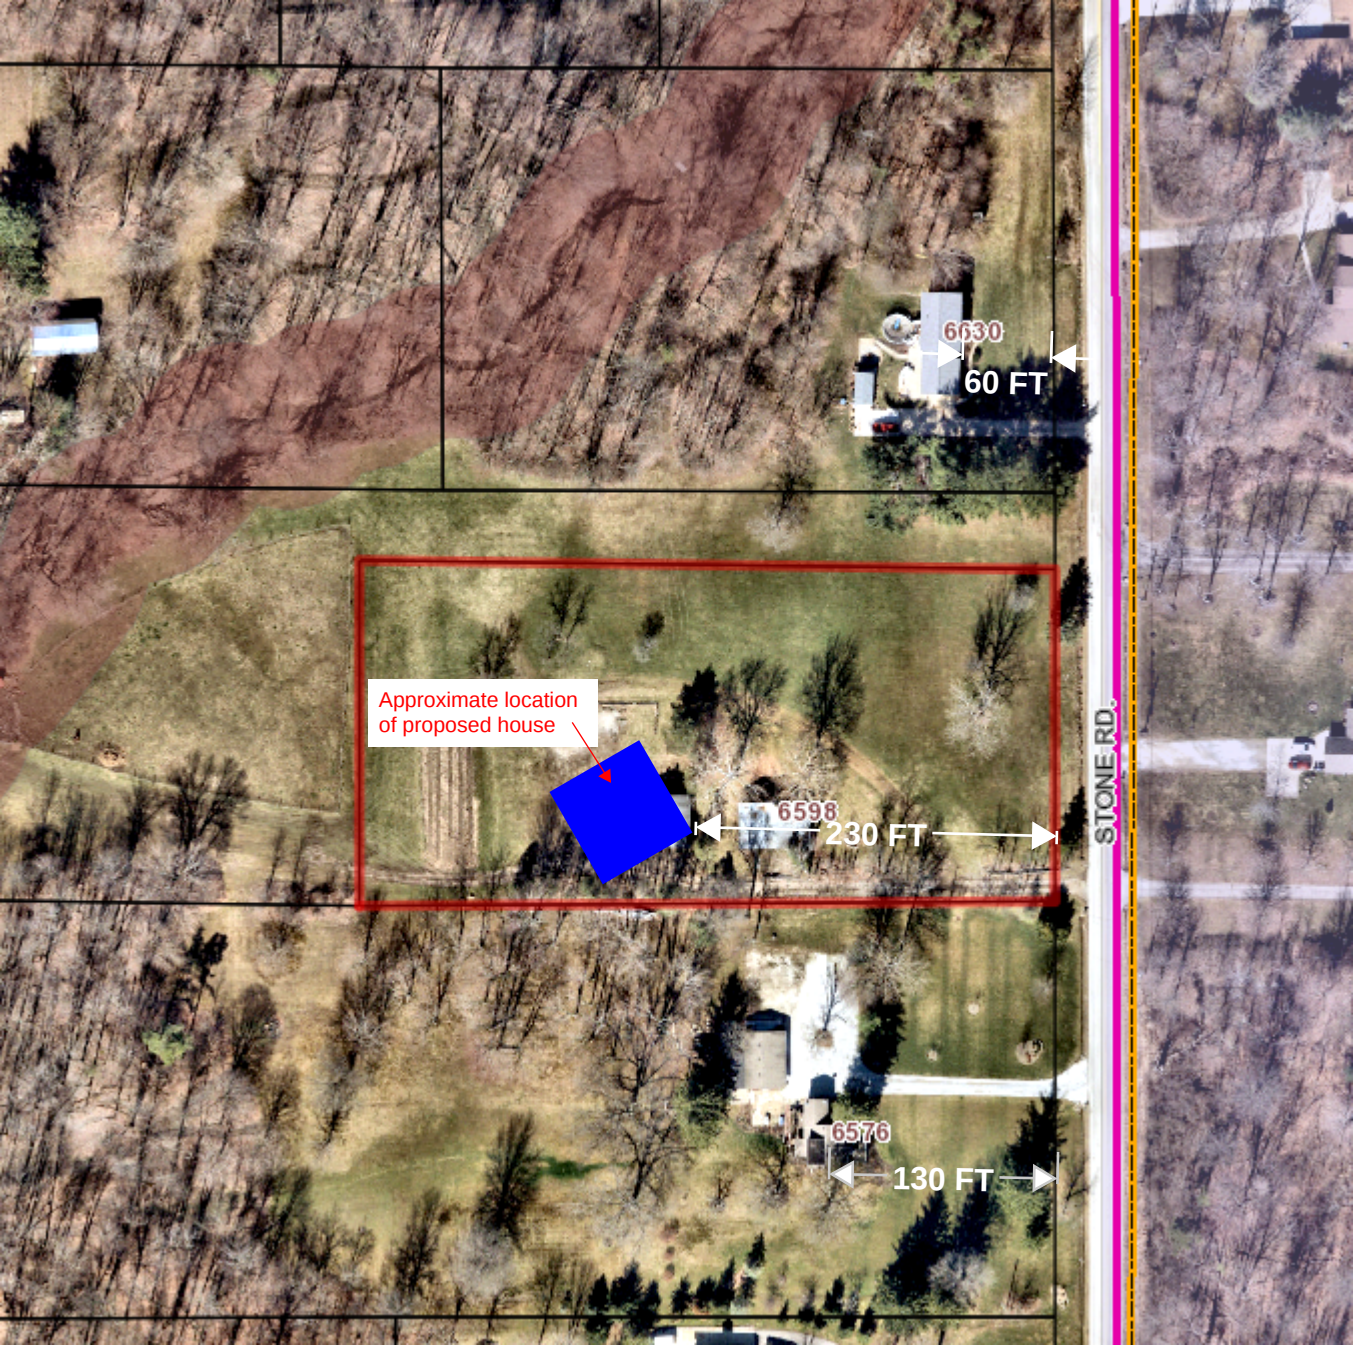

Approximate location
of proposed house

6630

60 FT

6598

230 FT

6576


130 FT

STONE RD.



1 BASEMENT FLOOR PLAN

SCALE: 1/4" = 1'-0"

 

PROGRESS
NOT FOR
CONSTRUCTION


9/28/2023

PROJECT TEAM:



THE DRABU RESIDENCE

6598 STONE ROAD, HUDSON, OHIO 44236

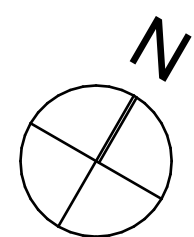

PROJECT #: Project No. 2329

ISSUE:

MASTERPLAN 06-28-2023

SD OUTBUILDING 08-08-2023


SD HOUSE 09-13-2023

SD REVIEW MEETING 09-28-2023

BASEMENT FLOOR
PLAN

PA - SQUARE FOOTAGE - BASEMENT	
AREA	
BASEMENT FLOOR SF	1,002.76
	1,002.76 ft ²

A1.00

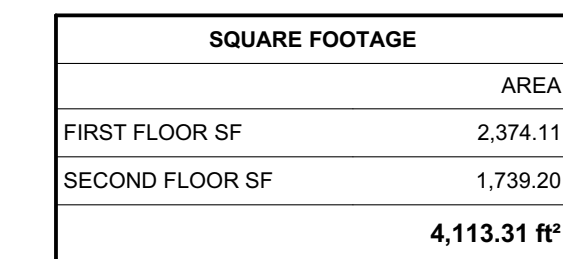


PROGRESS
NOT FOR
CONSTRUCTION

PROJECT TEAM:

PENINSULA
ARCHITECTS

THE DRABU RESIDENCE
6598 STONE ROAD, HUDSON, OHIO 44236

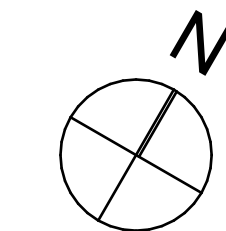

PROJECT #: Project No. 2329


ISSUE:
MASTERPLAN 06-28-2023
SD OUTBUILDING 08-08-2023
SD HOUSE 09-13-2023
SD REVIEW MEETING 09-28-2023

SECOND FLOOR

A1.02



SQUARE FOOTAGE	
AREA	
FIRST FLOOR SF	2,374.11
SECOND FLOOR SF	1,739.20
	4,113.31 ft ²

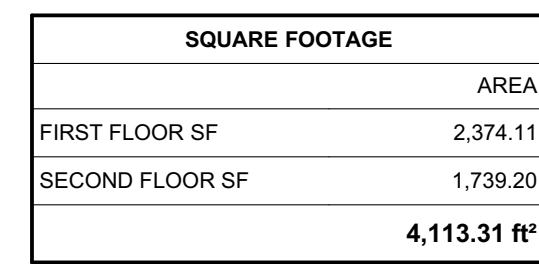



DRABU RESIDENCE

Peninsula



DRABU RESIDENCE

Peninsula



