


SUMMIT COUNTY
HUDSON TOWNSHIP
LOTS 25 & 26
CONNECTICUT WESTERN RESERVE

① 708+89.99 @ R/W & CONST. S.R. 91 =
384+01.42 @ R/W & CONST. BARLOW RD.

Parcel 5-T (page 1 of 2))

Temporary Right of Way Shaded in Yellow

Location Description: 5812 Darrow Road
(KinderCare Learning Center)

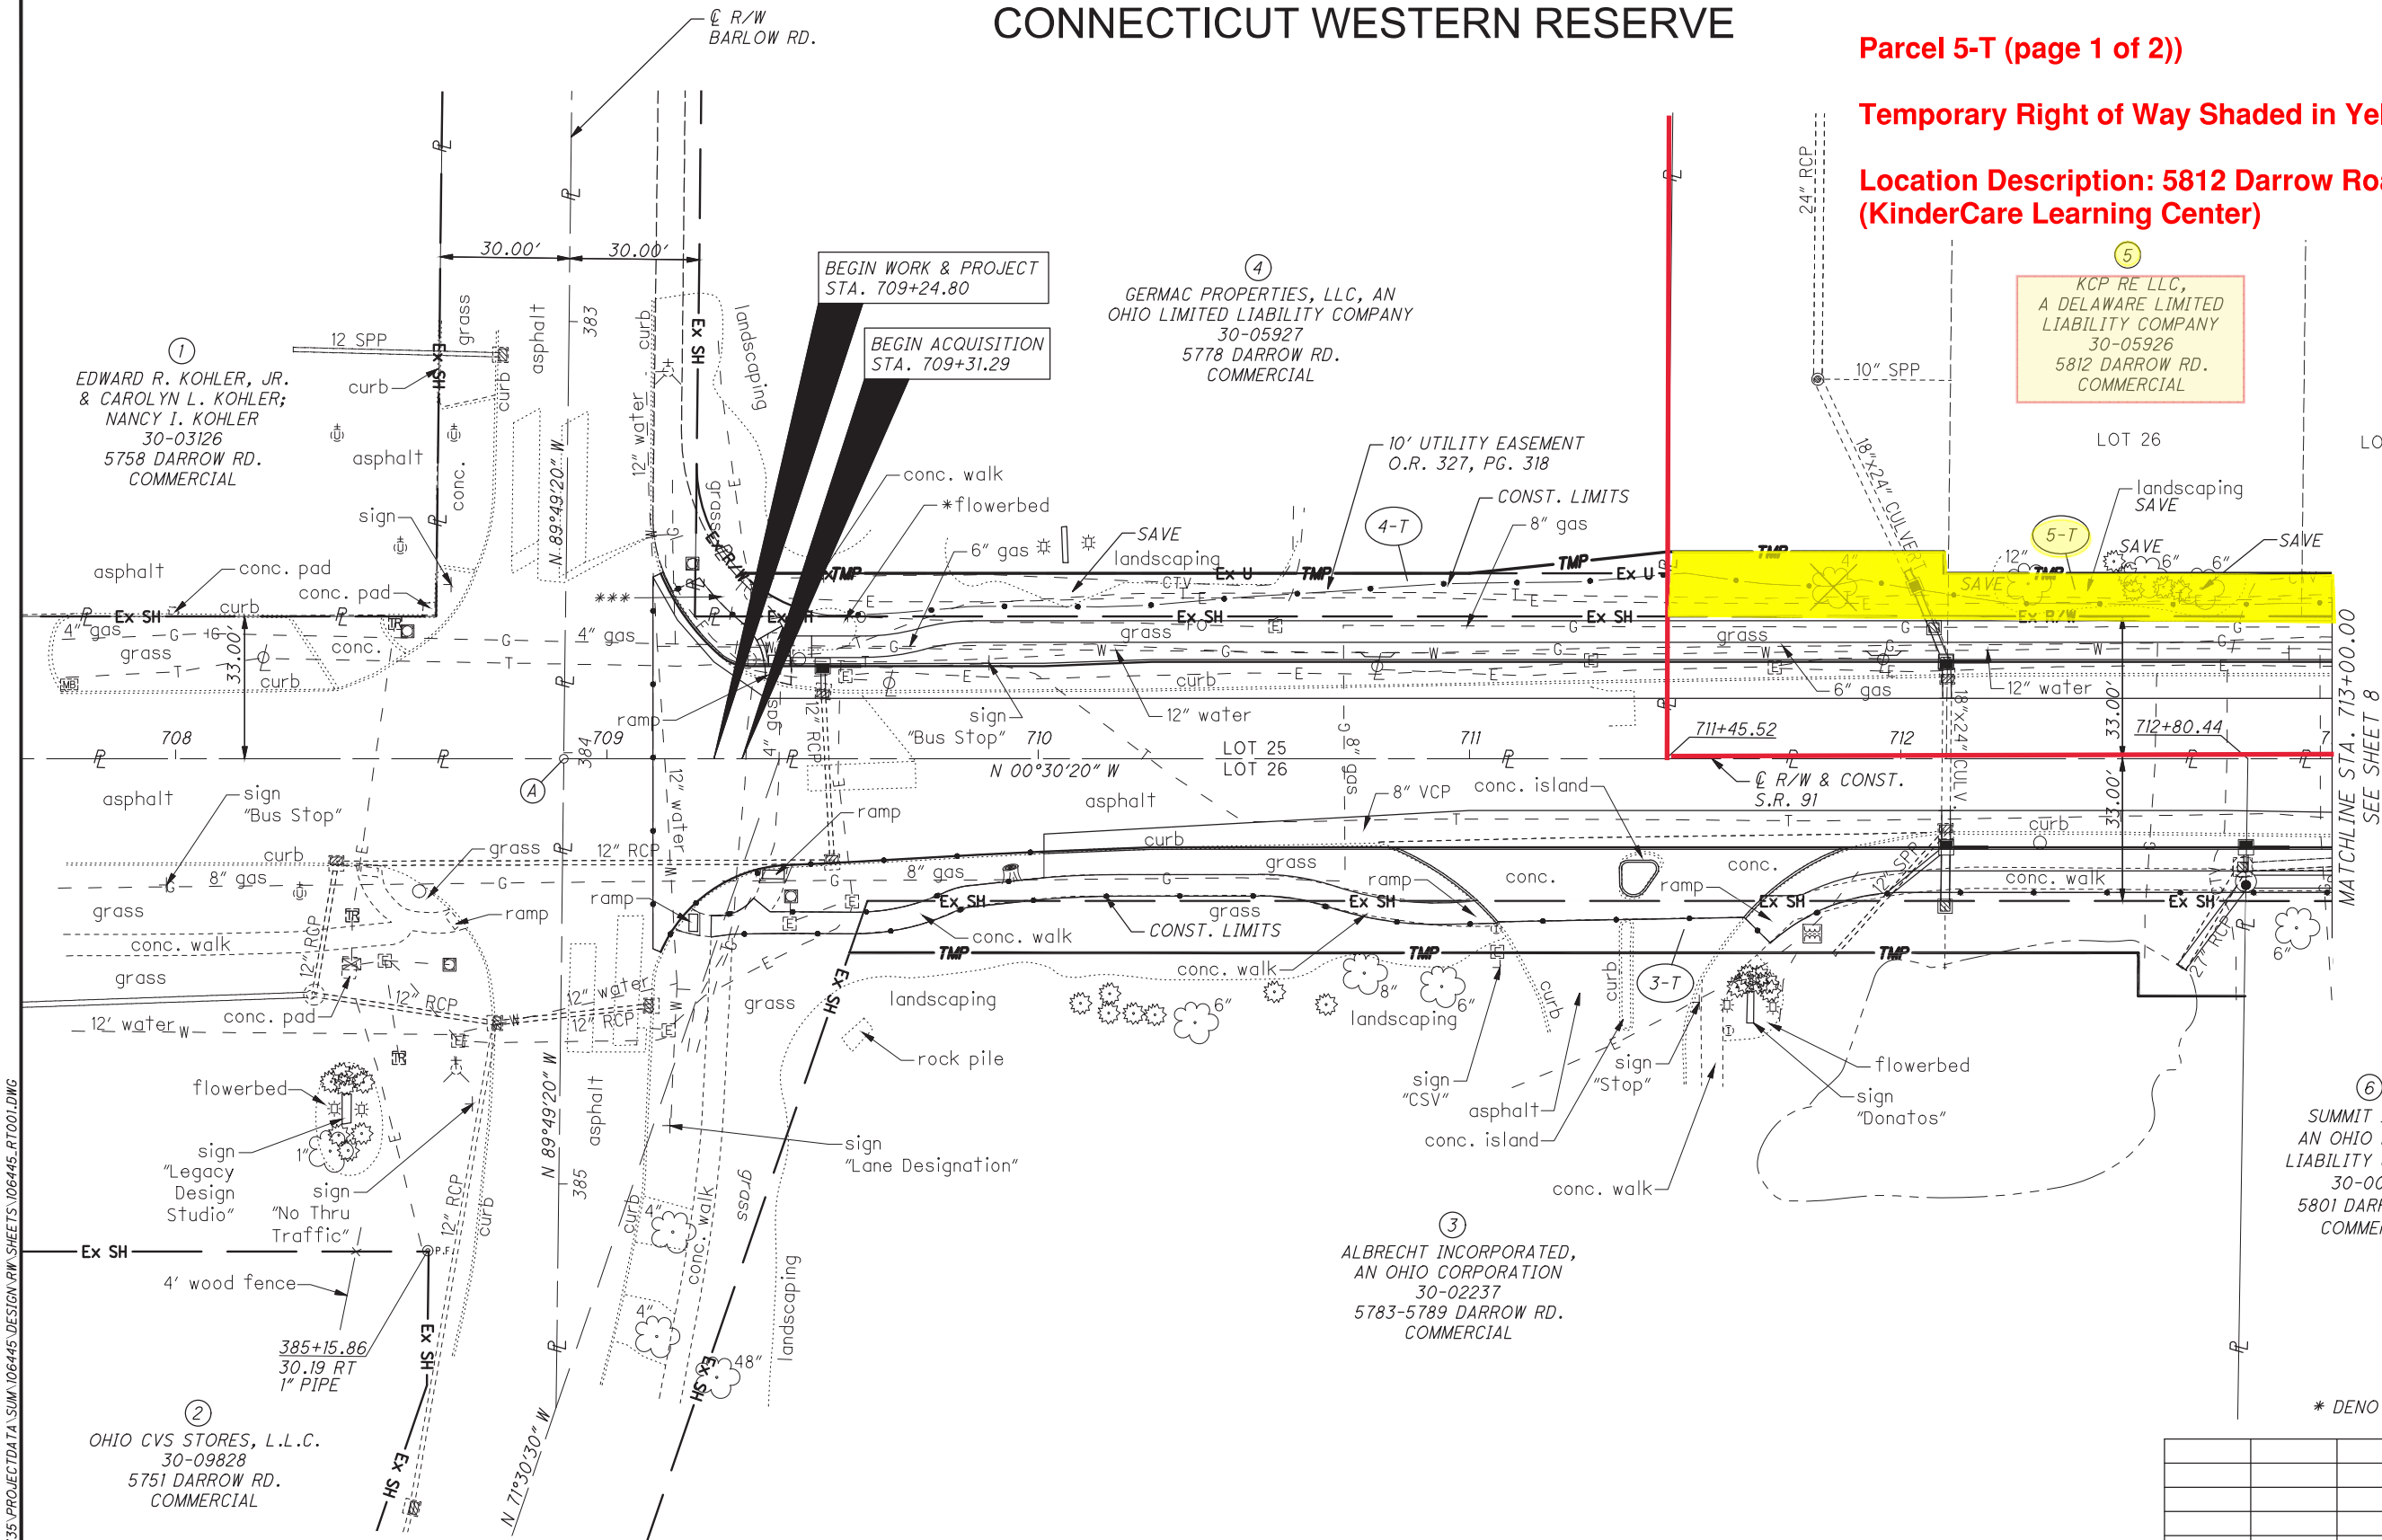

* DENOTES ENCROACHMENT

REV. BY	DATE	DESCRIPTION

DATE COMPLETED: 2/26/2021

RIGHT OF WAY TOPO SHEET
BEGIN TO STA. 713+00

SUM-91 (MAIN ST)

6 / 17




P. I. D.
106445

R/W DESIGNER
NLC
R/W REVIEWER
TDM

SUMMIT COUNTY
HUDSON TOWNSHIP
LOTS 25 & 26
CONNECTICUT WESTERN RESERVE

713+99.98 @ R/W & CONST. S.R. 91 =
20+00.00 @ R/W & CONST. FAYMONT DR.

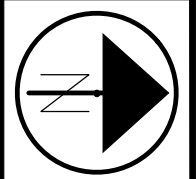



P. I. D.
106445

R/W DESIGNER
NLC
R/W REVIEWER
TDM

RIGHT OF WAY TOPO SHEET
STA. 713+00 TO STA. 717+00

SUM-91 (MAIN ST)


8 / 17

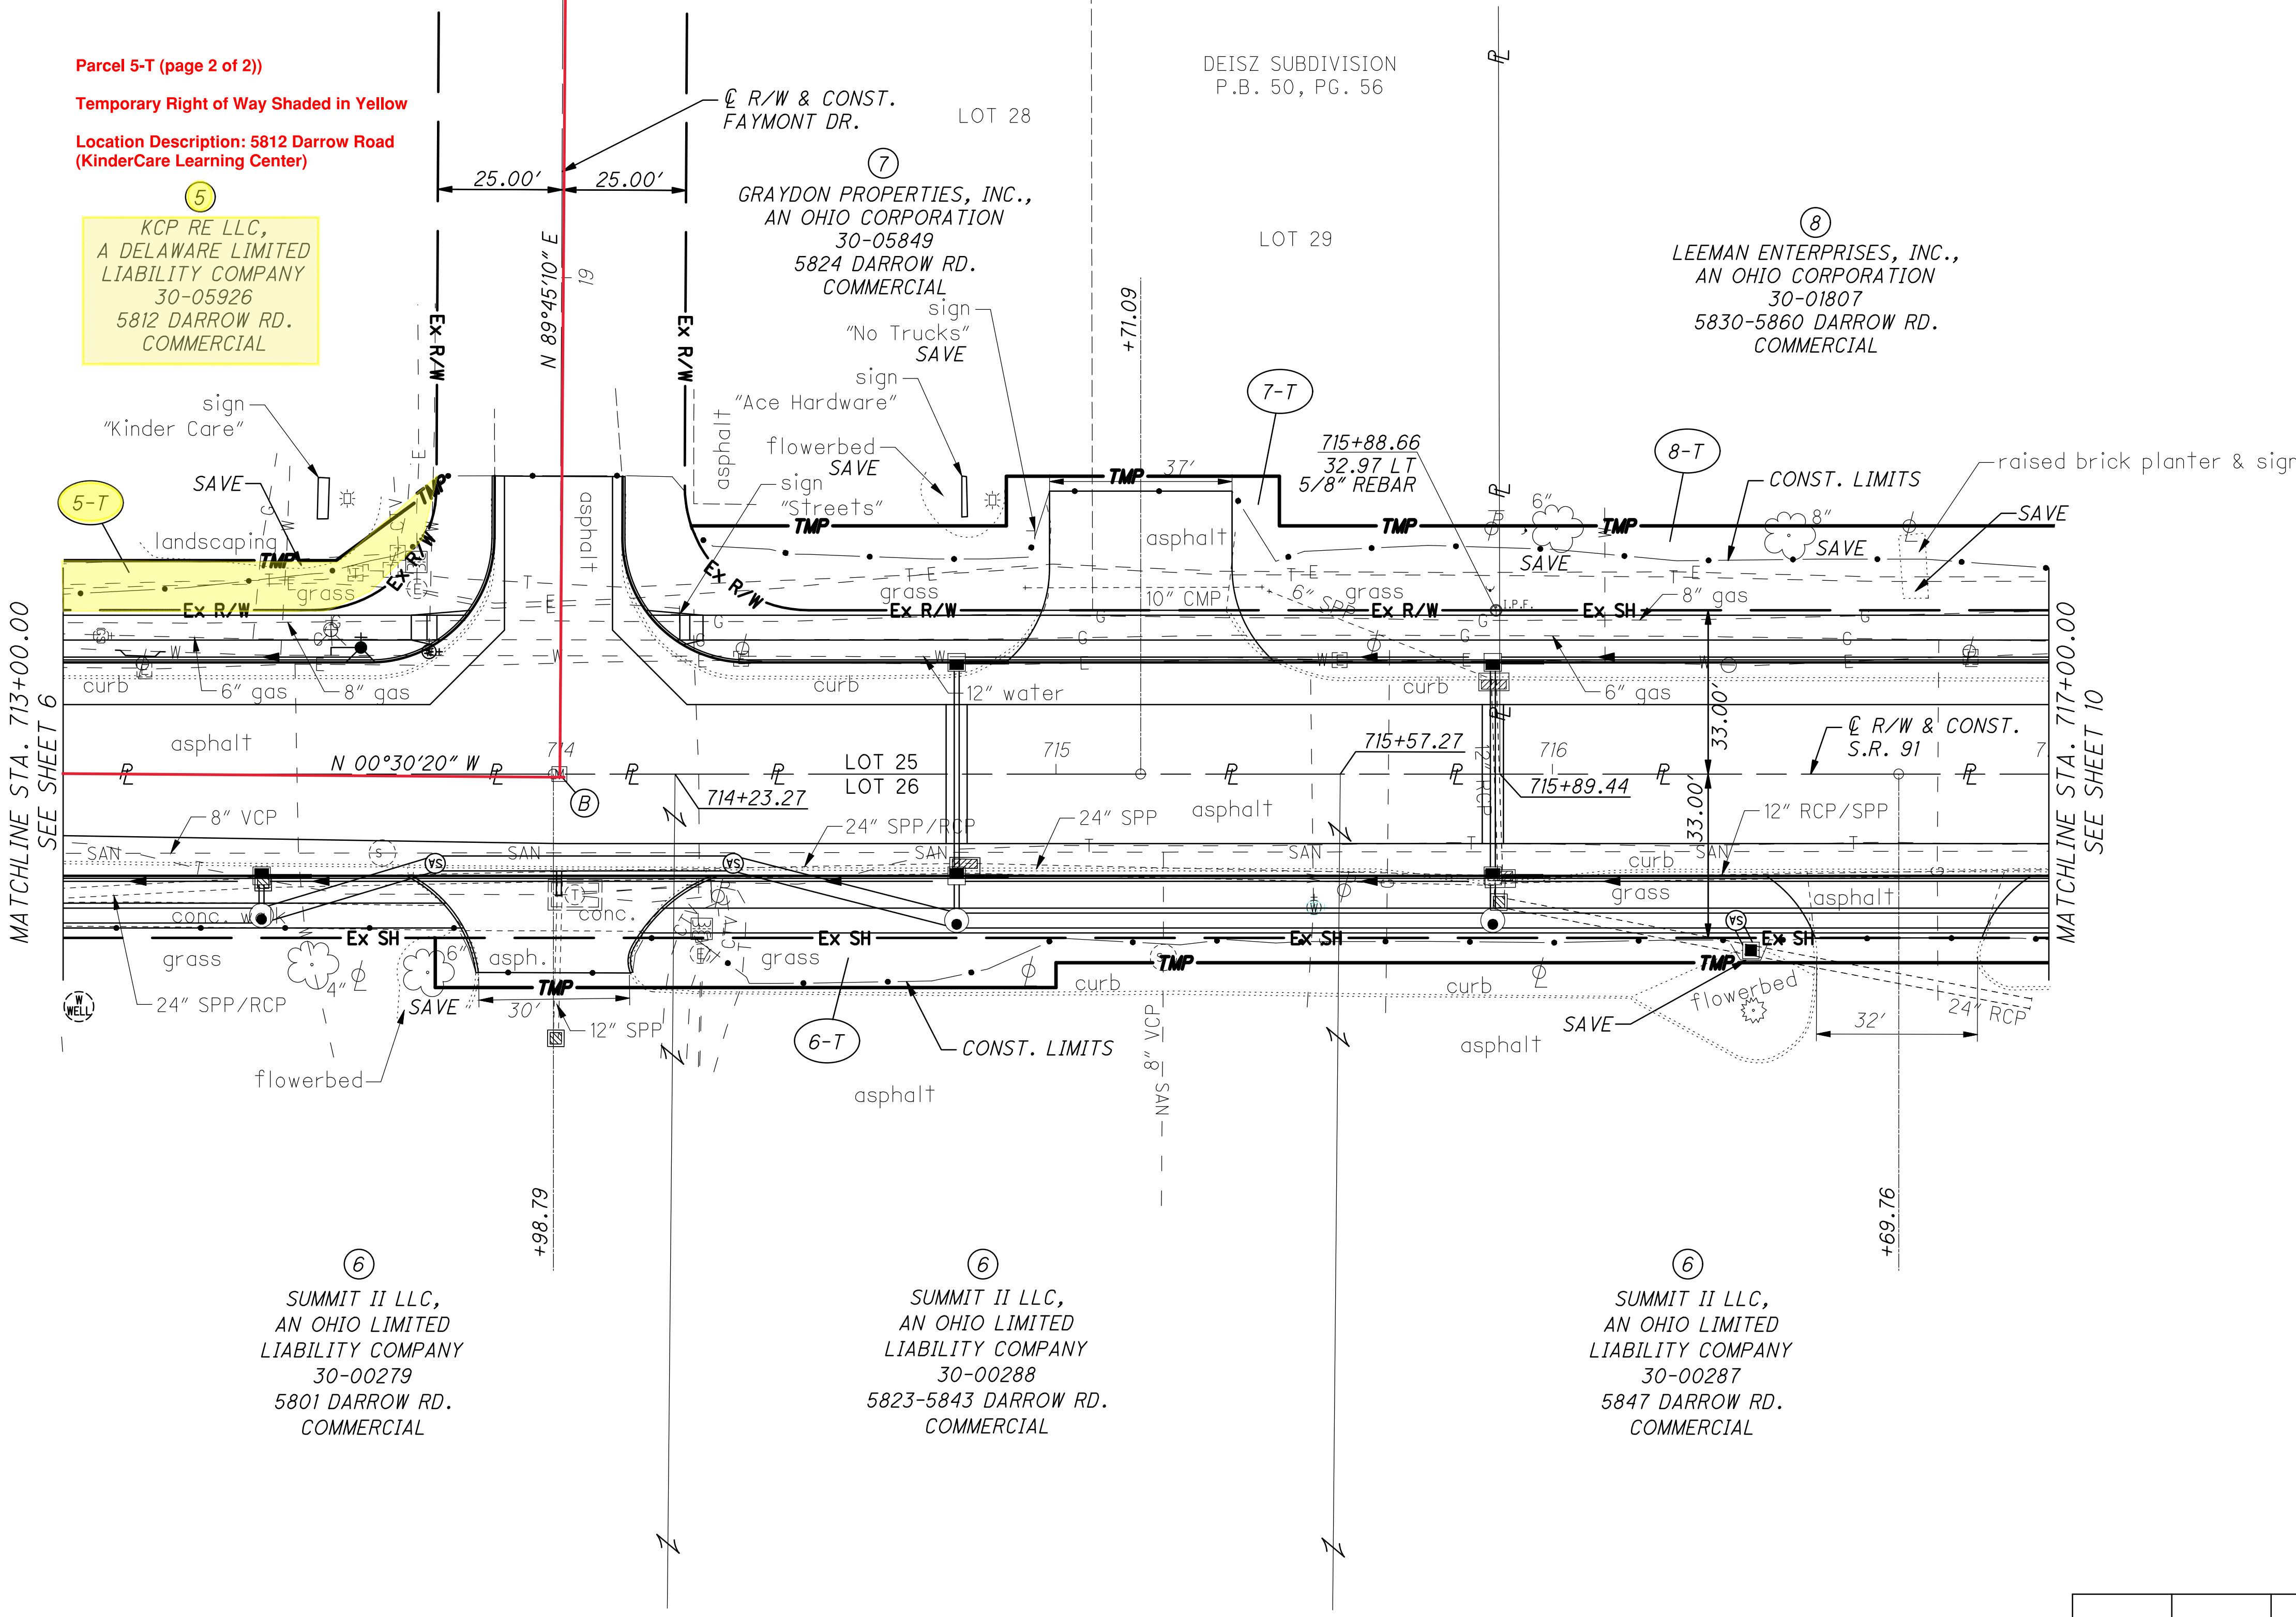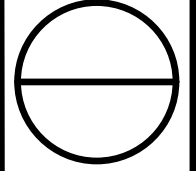

NLC	5/11/21	UPDATED TOPO LABELS ON #8
REV. BY	DATE	DESCRIPTION
DATE COMPLETED: 2/26/2021		

SUMMIT COUNTY
HUDSON TOWNSHIP
LOTS 25 & 26
CONNECTICUT WESTERN RESERVE

713+99.98 @ R/W & CONST. S.R. 91 =
20+00.00 @ R/W & CONST. FAYMONT DR.

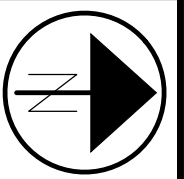


P. I. D.
106445

R/W DESIGNER
NLC
R/W REVIEWER
TDM


RIGHT OF WAY TOPO SHEET
STA. 713+00 TO STA. 717+00

SUM-91 (MAIN ST)

8 17

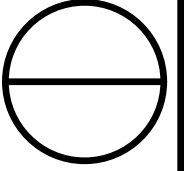

NLC	5/11/21	UPDATED TOPO LABELS ON #8
REV. BY	DATE	DESCRIPTION
DATE COMPLETED: 2/26/2021		

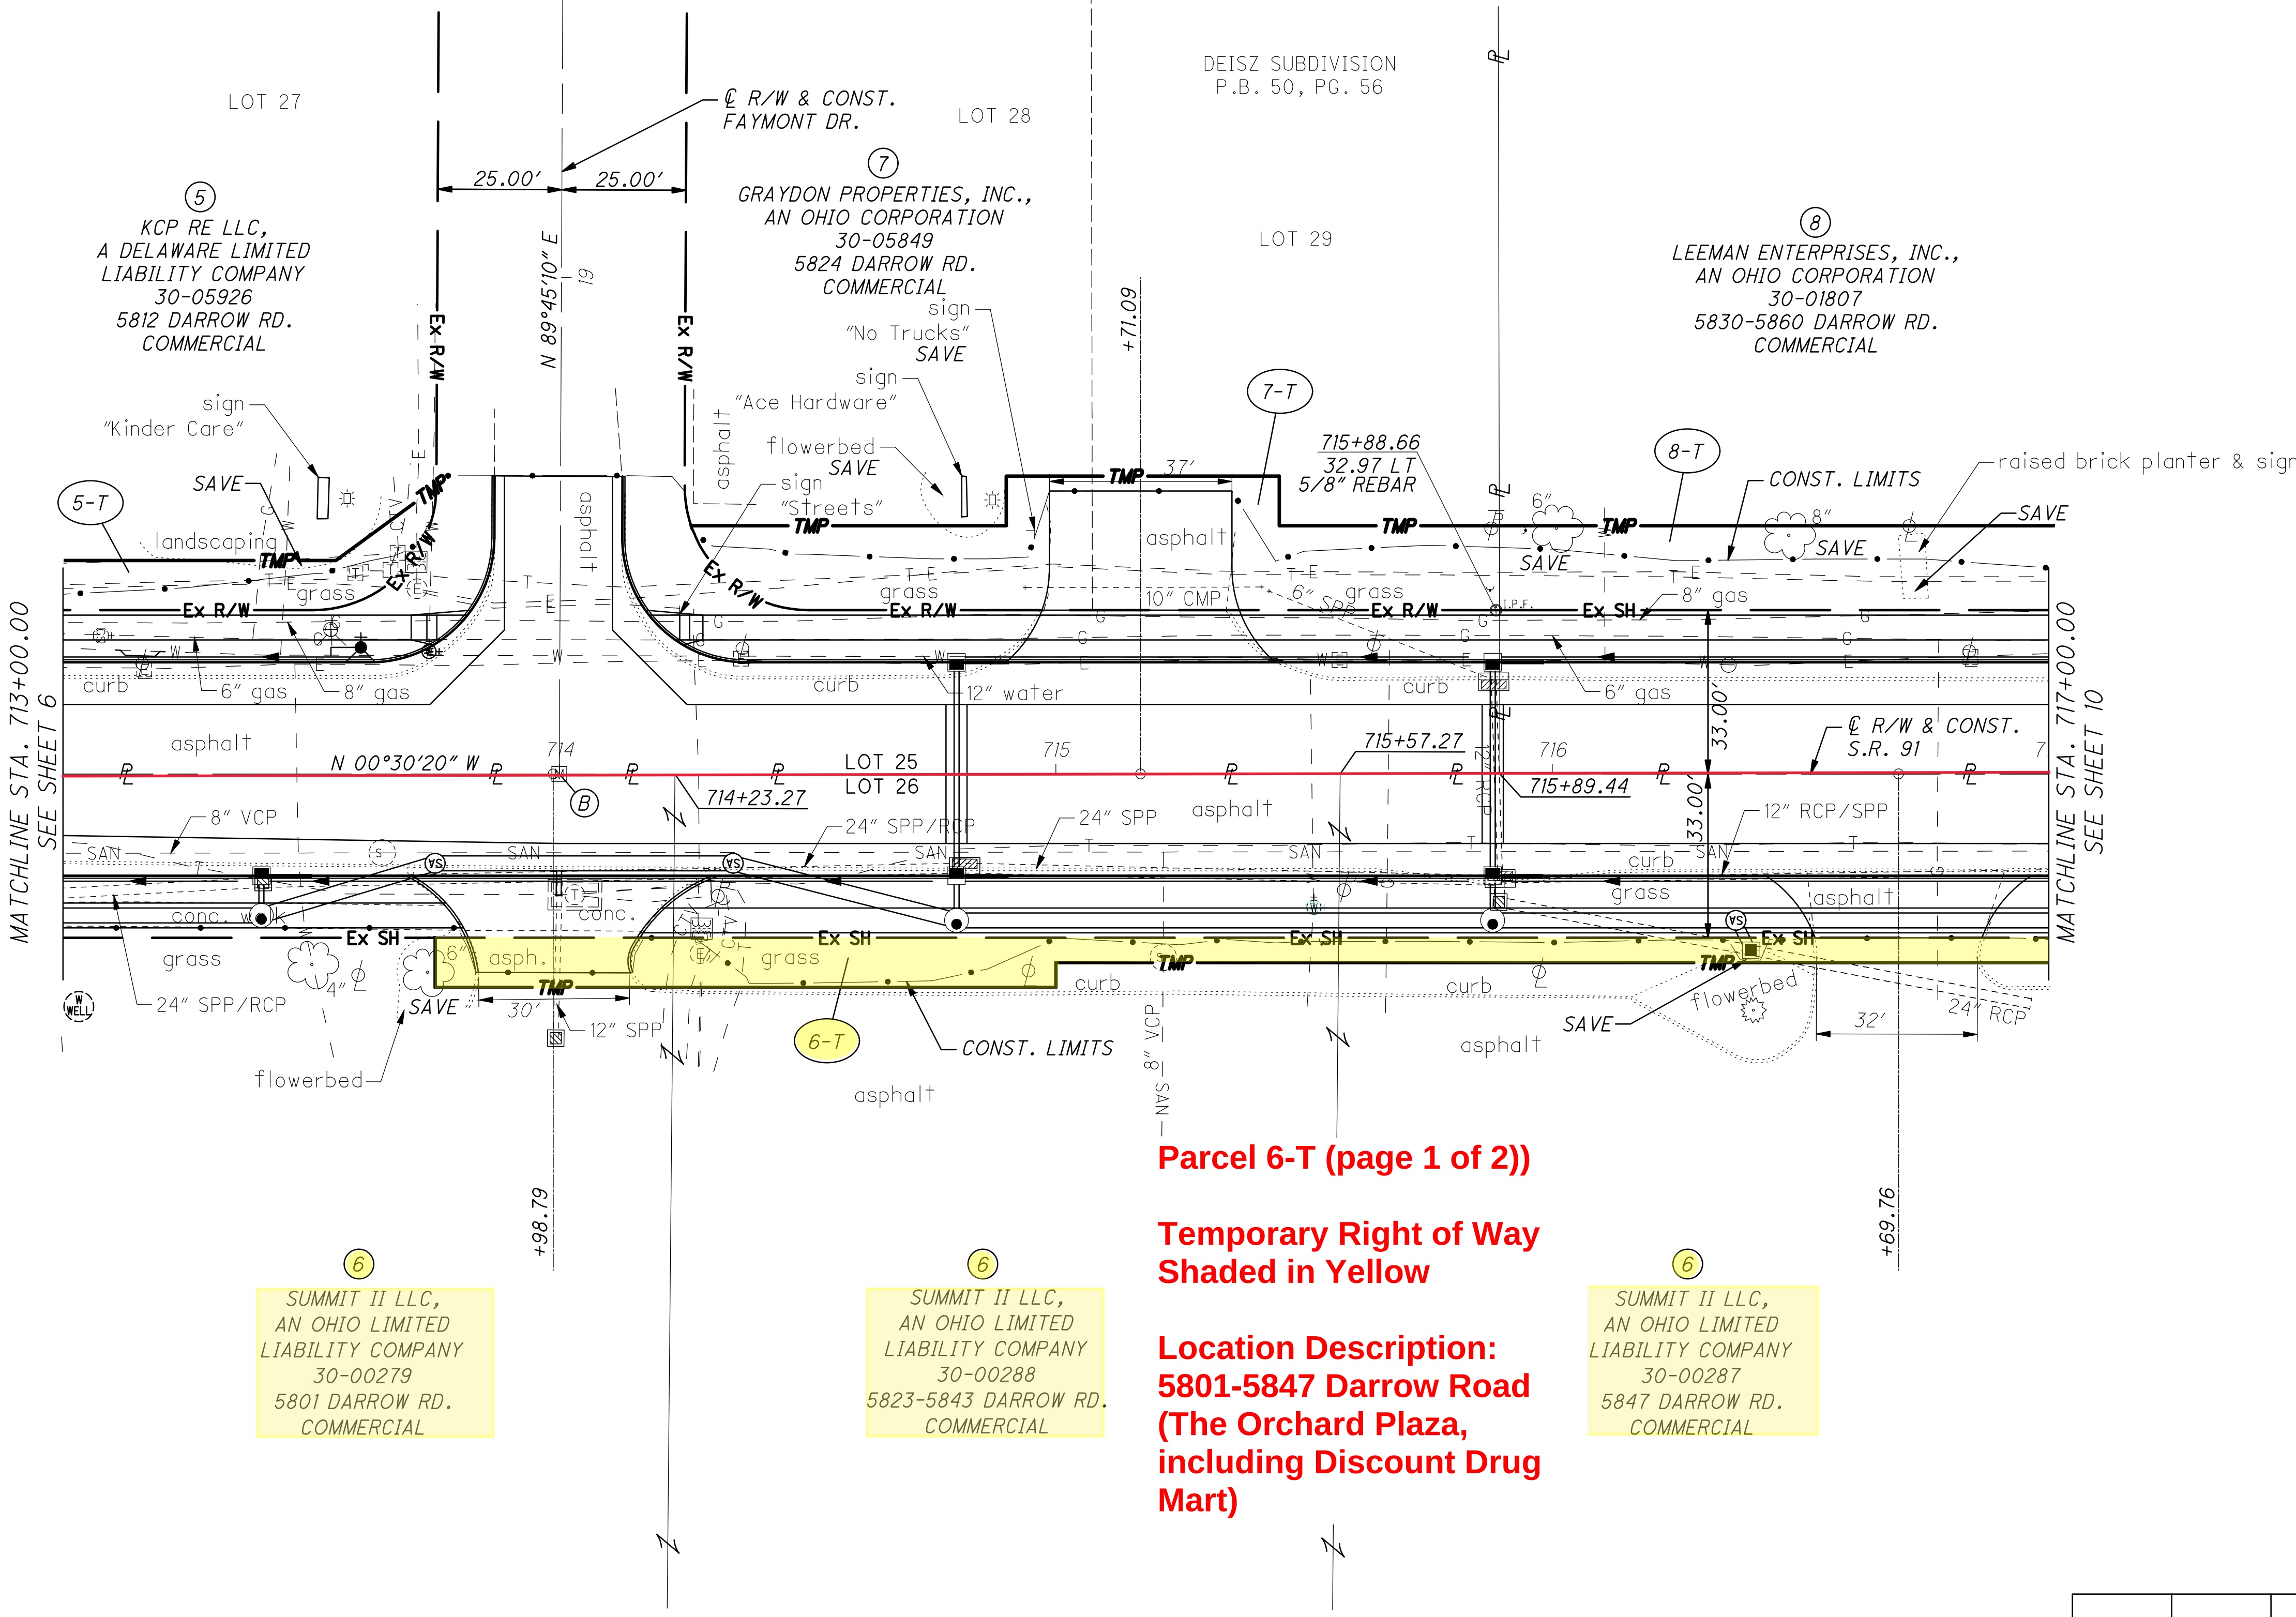

Parcel 6-T (page 1 of 2))

Temporary Right of Way
Shaded in Yellow

Location Description:
5801-5847 Darrow Road
(The Orchard Plaza,
including Discount Drug
Mart)

SUMMIT II LLC,
AN OHIO LIMITED
LIABILITY COMPANY
30-00279
5801 DARROW RD.
COMMERCIAL

SUMMIT II LLC,
AN OHIO LIMITED
LIABILITY COMPANY
30-00288
5823-5843 DARROW RD.
COMMERCIAL


SUMMIT II LLC,
AN OHIO LIMITED
LIABILITY COMPANY
30-00287
5847 DARROW RD.
COMMERCIAL

01-2018-2018335-PROJECT DATA SUM-106445-DESIGN-RW SHEETS 106445-RT002.DWG

O




SUMMIT COUNTY
HUDSON TOWNSHIP
LOTS 35 & 36
CONNECTICUT WESTERN RESERVE

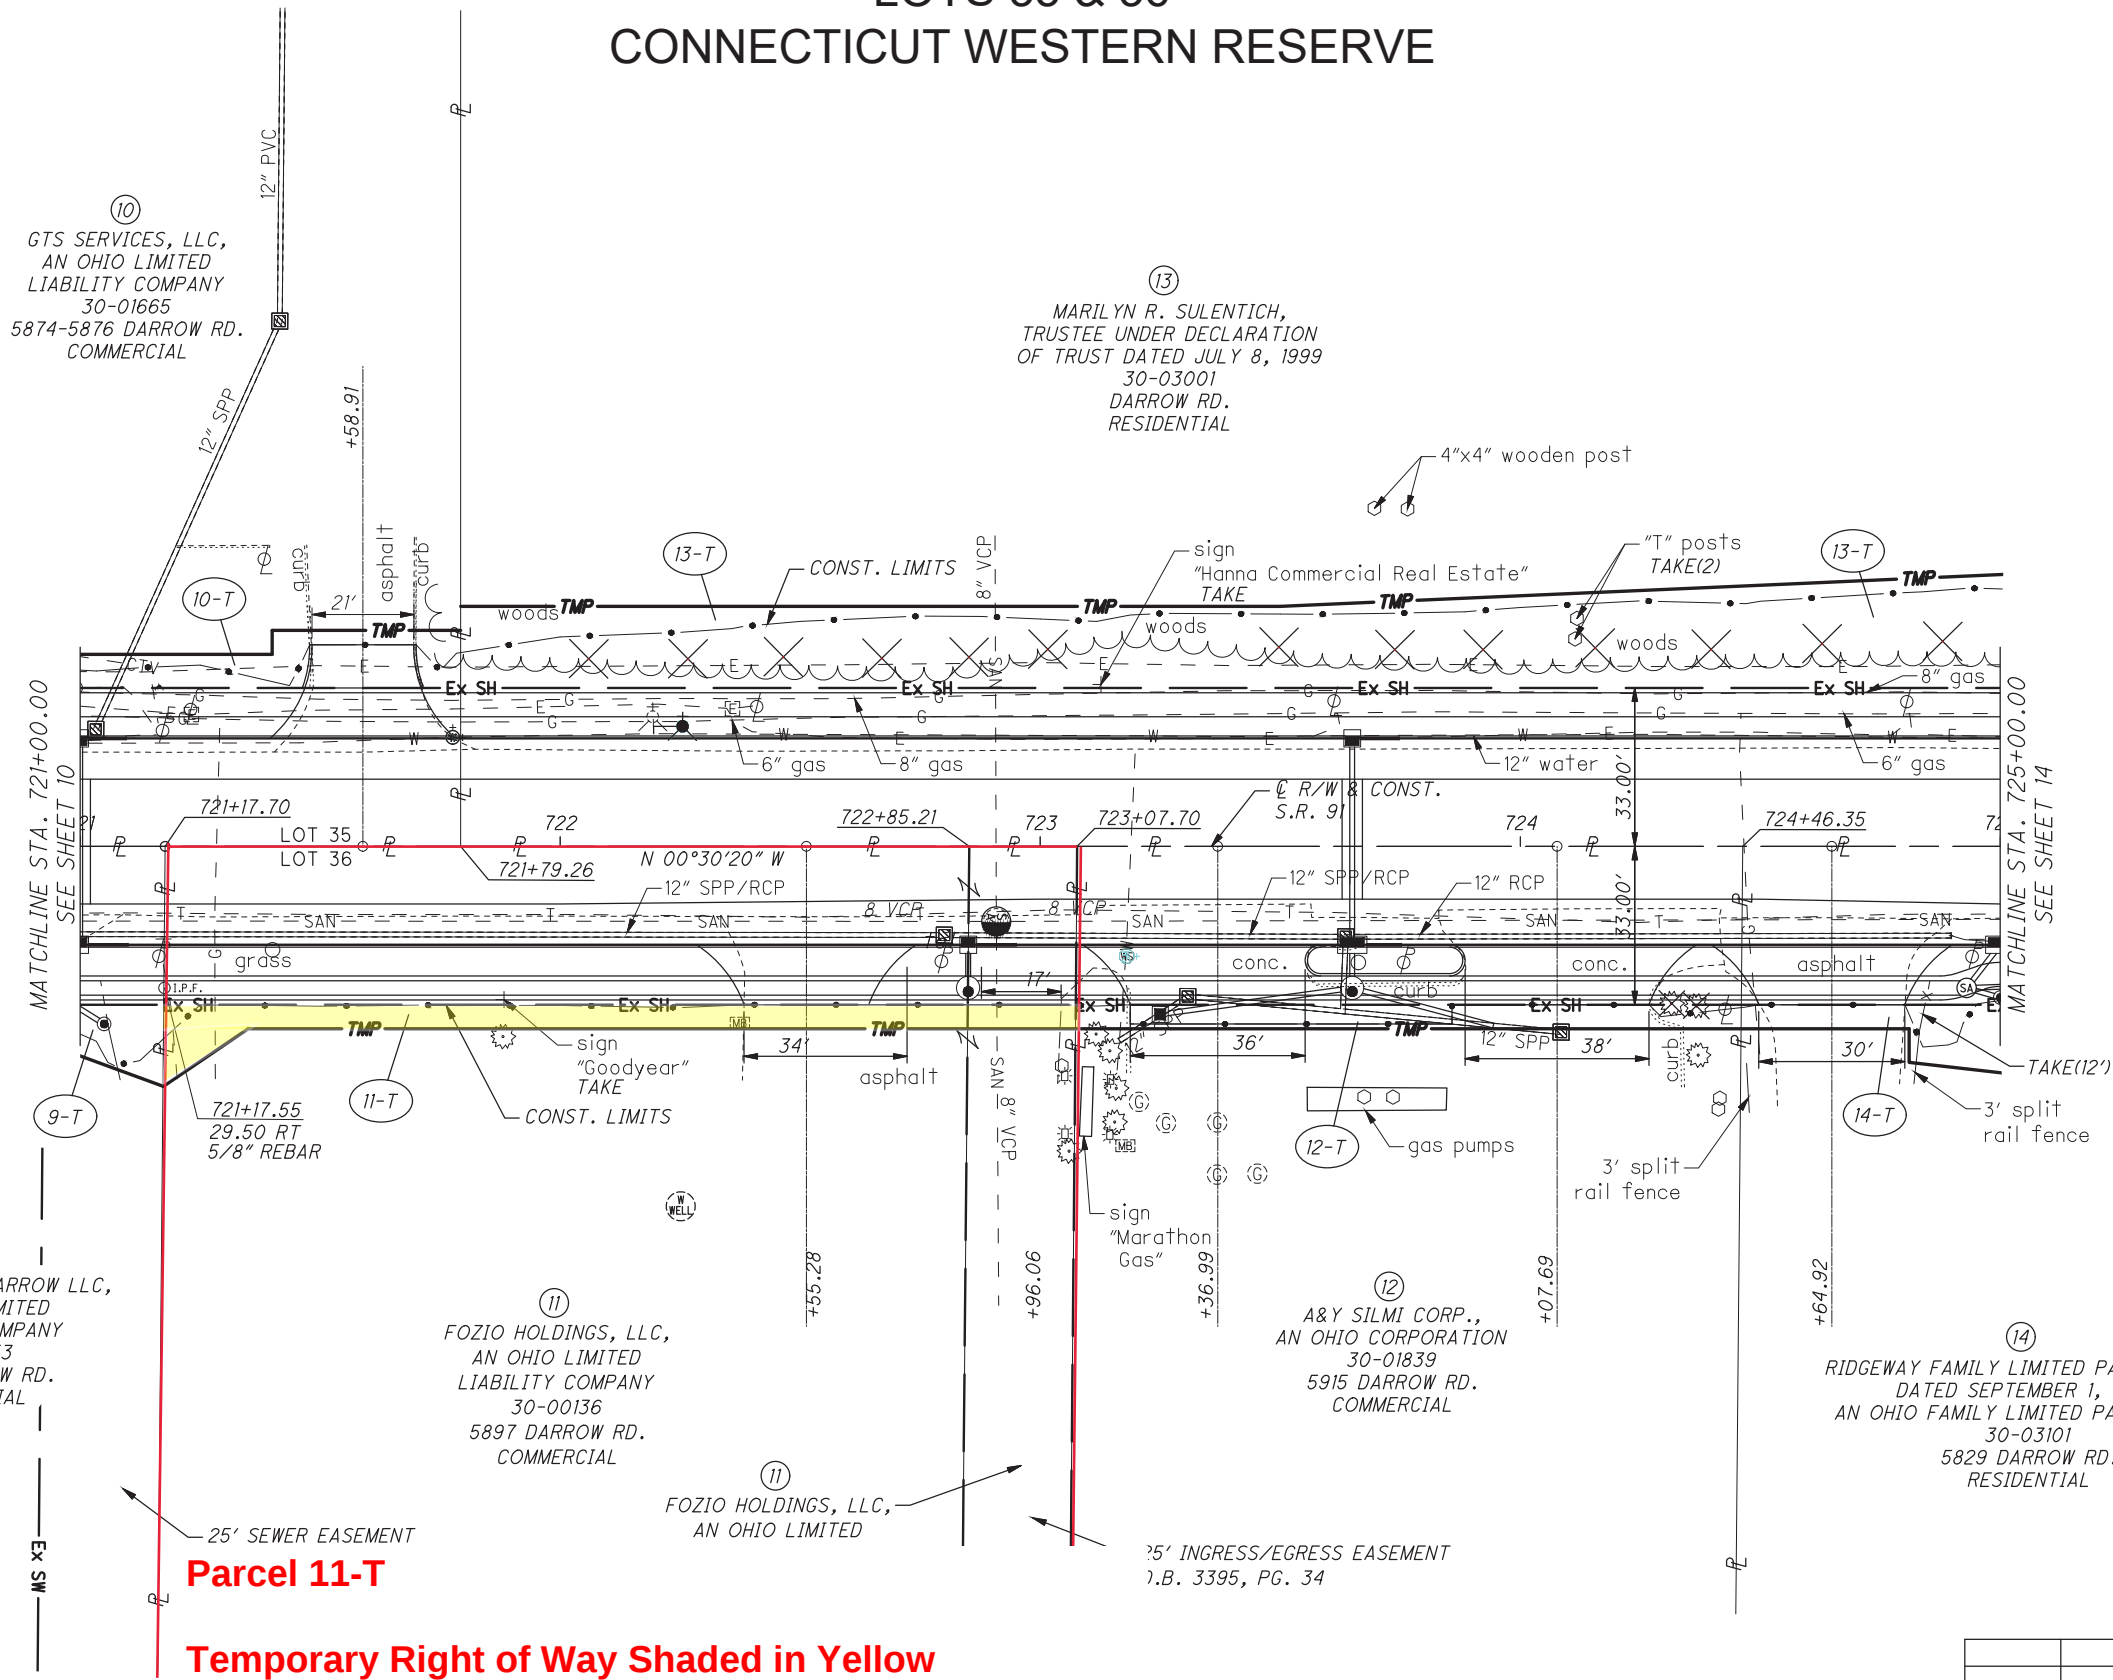

Parcel 11-T

Temporary Right of Way Shaded in Yellow

Location Description: 5897 Darrow Road (Goodyear)

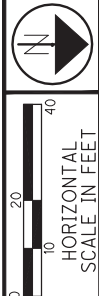


P. I. D.
106445
R/W DESIGNER
NLC
R/W REVIEWER
TDM

RIGHT OF WAY TOPO SHEET
STA. 721+00 TO STA. 725+00

SUM-91 (MAIN ST)

REV. BY	DATE	DESCRIPTION
DATE COMPLETED: 2/26/2021		

SUMMIT COUNTY
HUDSON TOWNSHIP
LOTS 35 & 36
CONNECTICUT WESTERN RESERVE

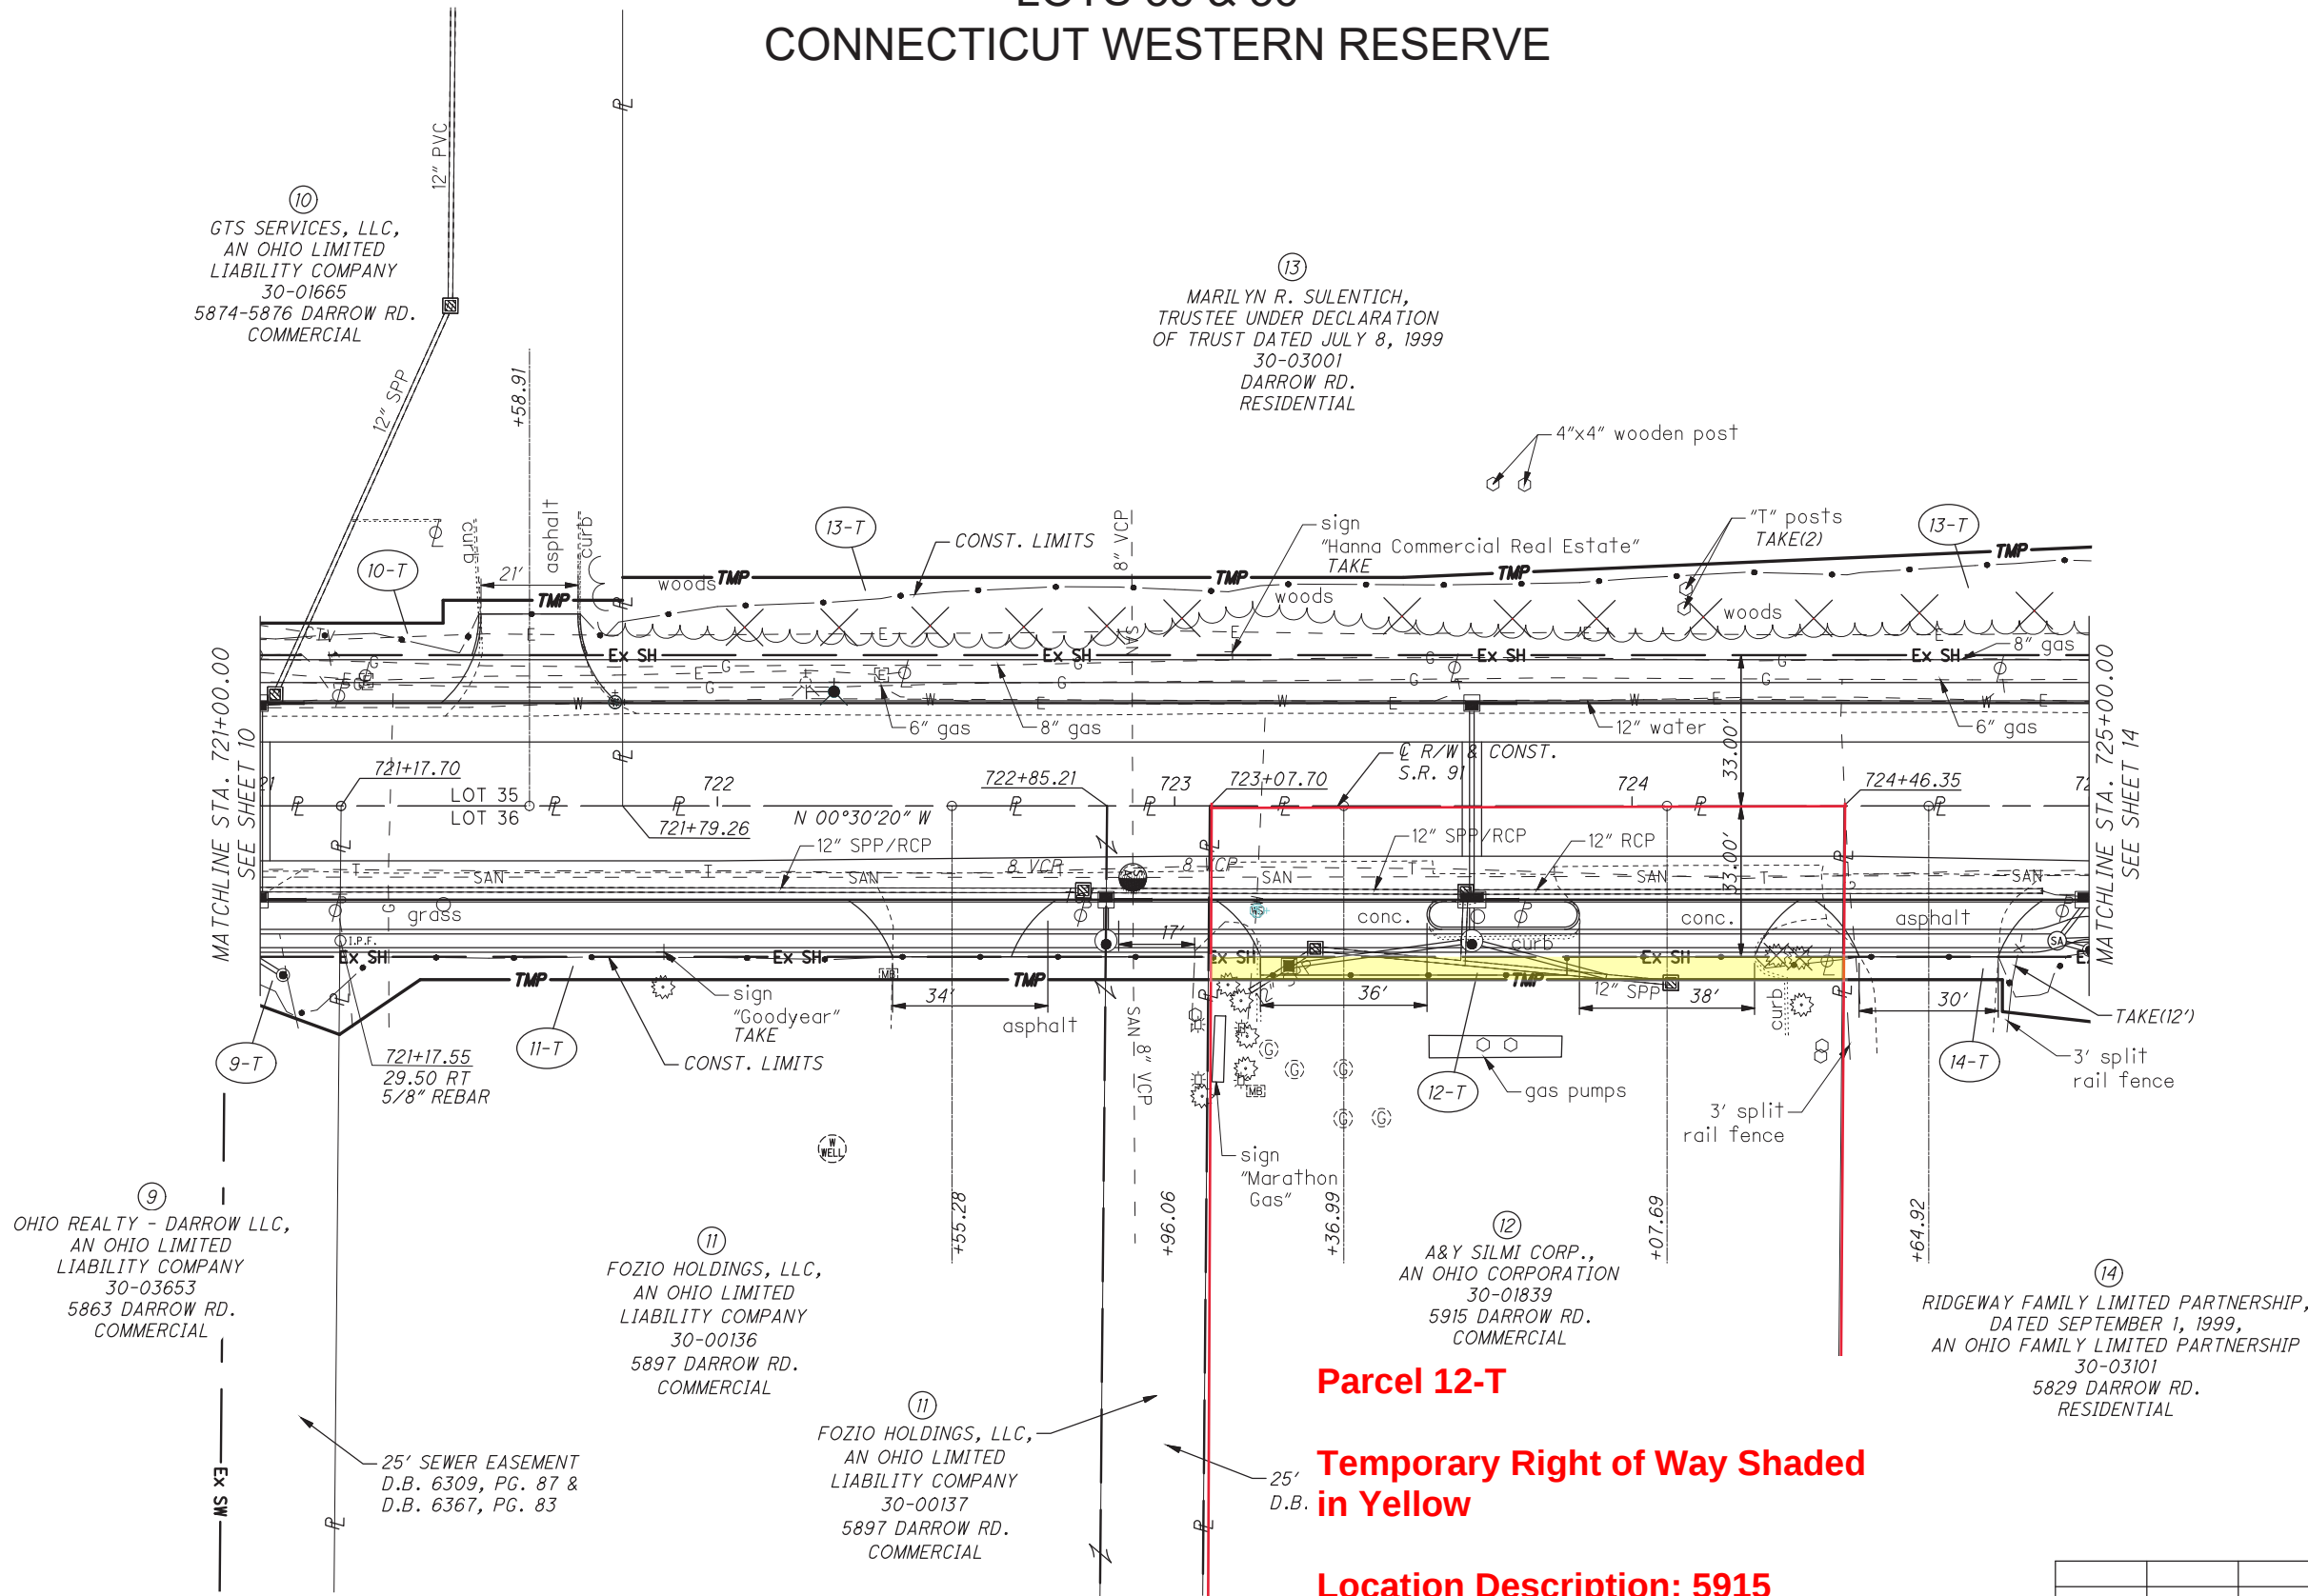

Parcel 12-T

Temporary Right of Way Shaded in Yellow

Location Description: 5915 Darrow Road (Marathon Gas Station)

REV. BY	DATE	DESCRIPTION
DATE COMPLETED: 2/26/2021		

0106445

106445

RIGHT OF WAY TOPO SHEET

STA. 721+00 TO STA. 725+00

SUM-91 (MAIN ST)

12 / 17

0106445

106445

RIGHT OF WAY TOPO SHEET

STA. 721+00 TO STA. 725+00

SUM-91 (MAIN ST)




12 / 17

SUMMIT COUNTY
HUDSON TOWNSHIP
LOTS 35 & 36
CONNECTICUT WESTERN RESERVE

Parcel 16-T (page 1 of 2)

Temporary Right of Way Shaded
in Yellow

Location Description: Vacant
Lot next to the Veterinary Center

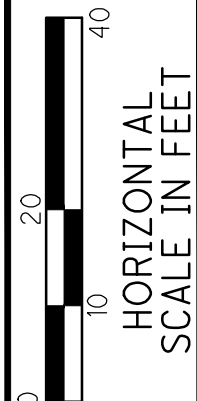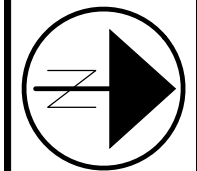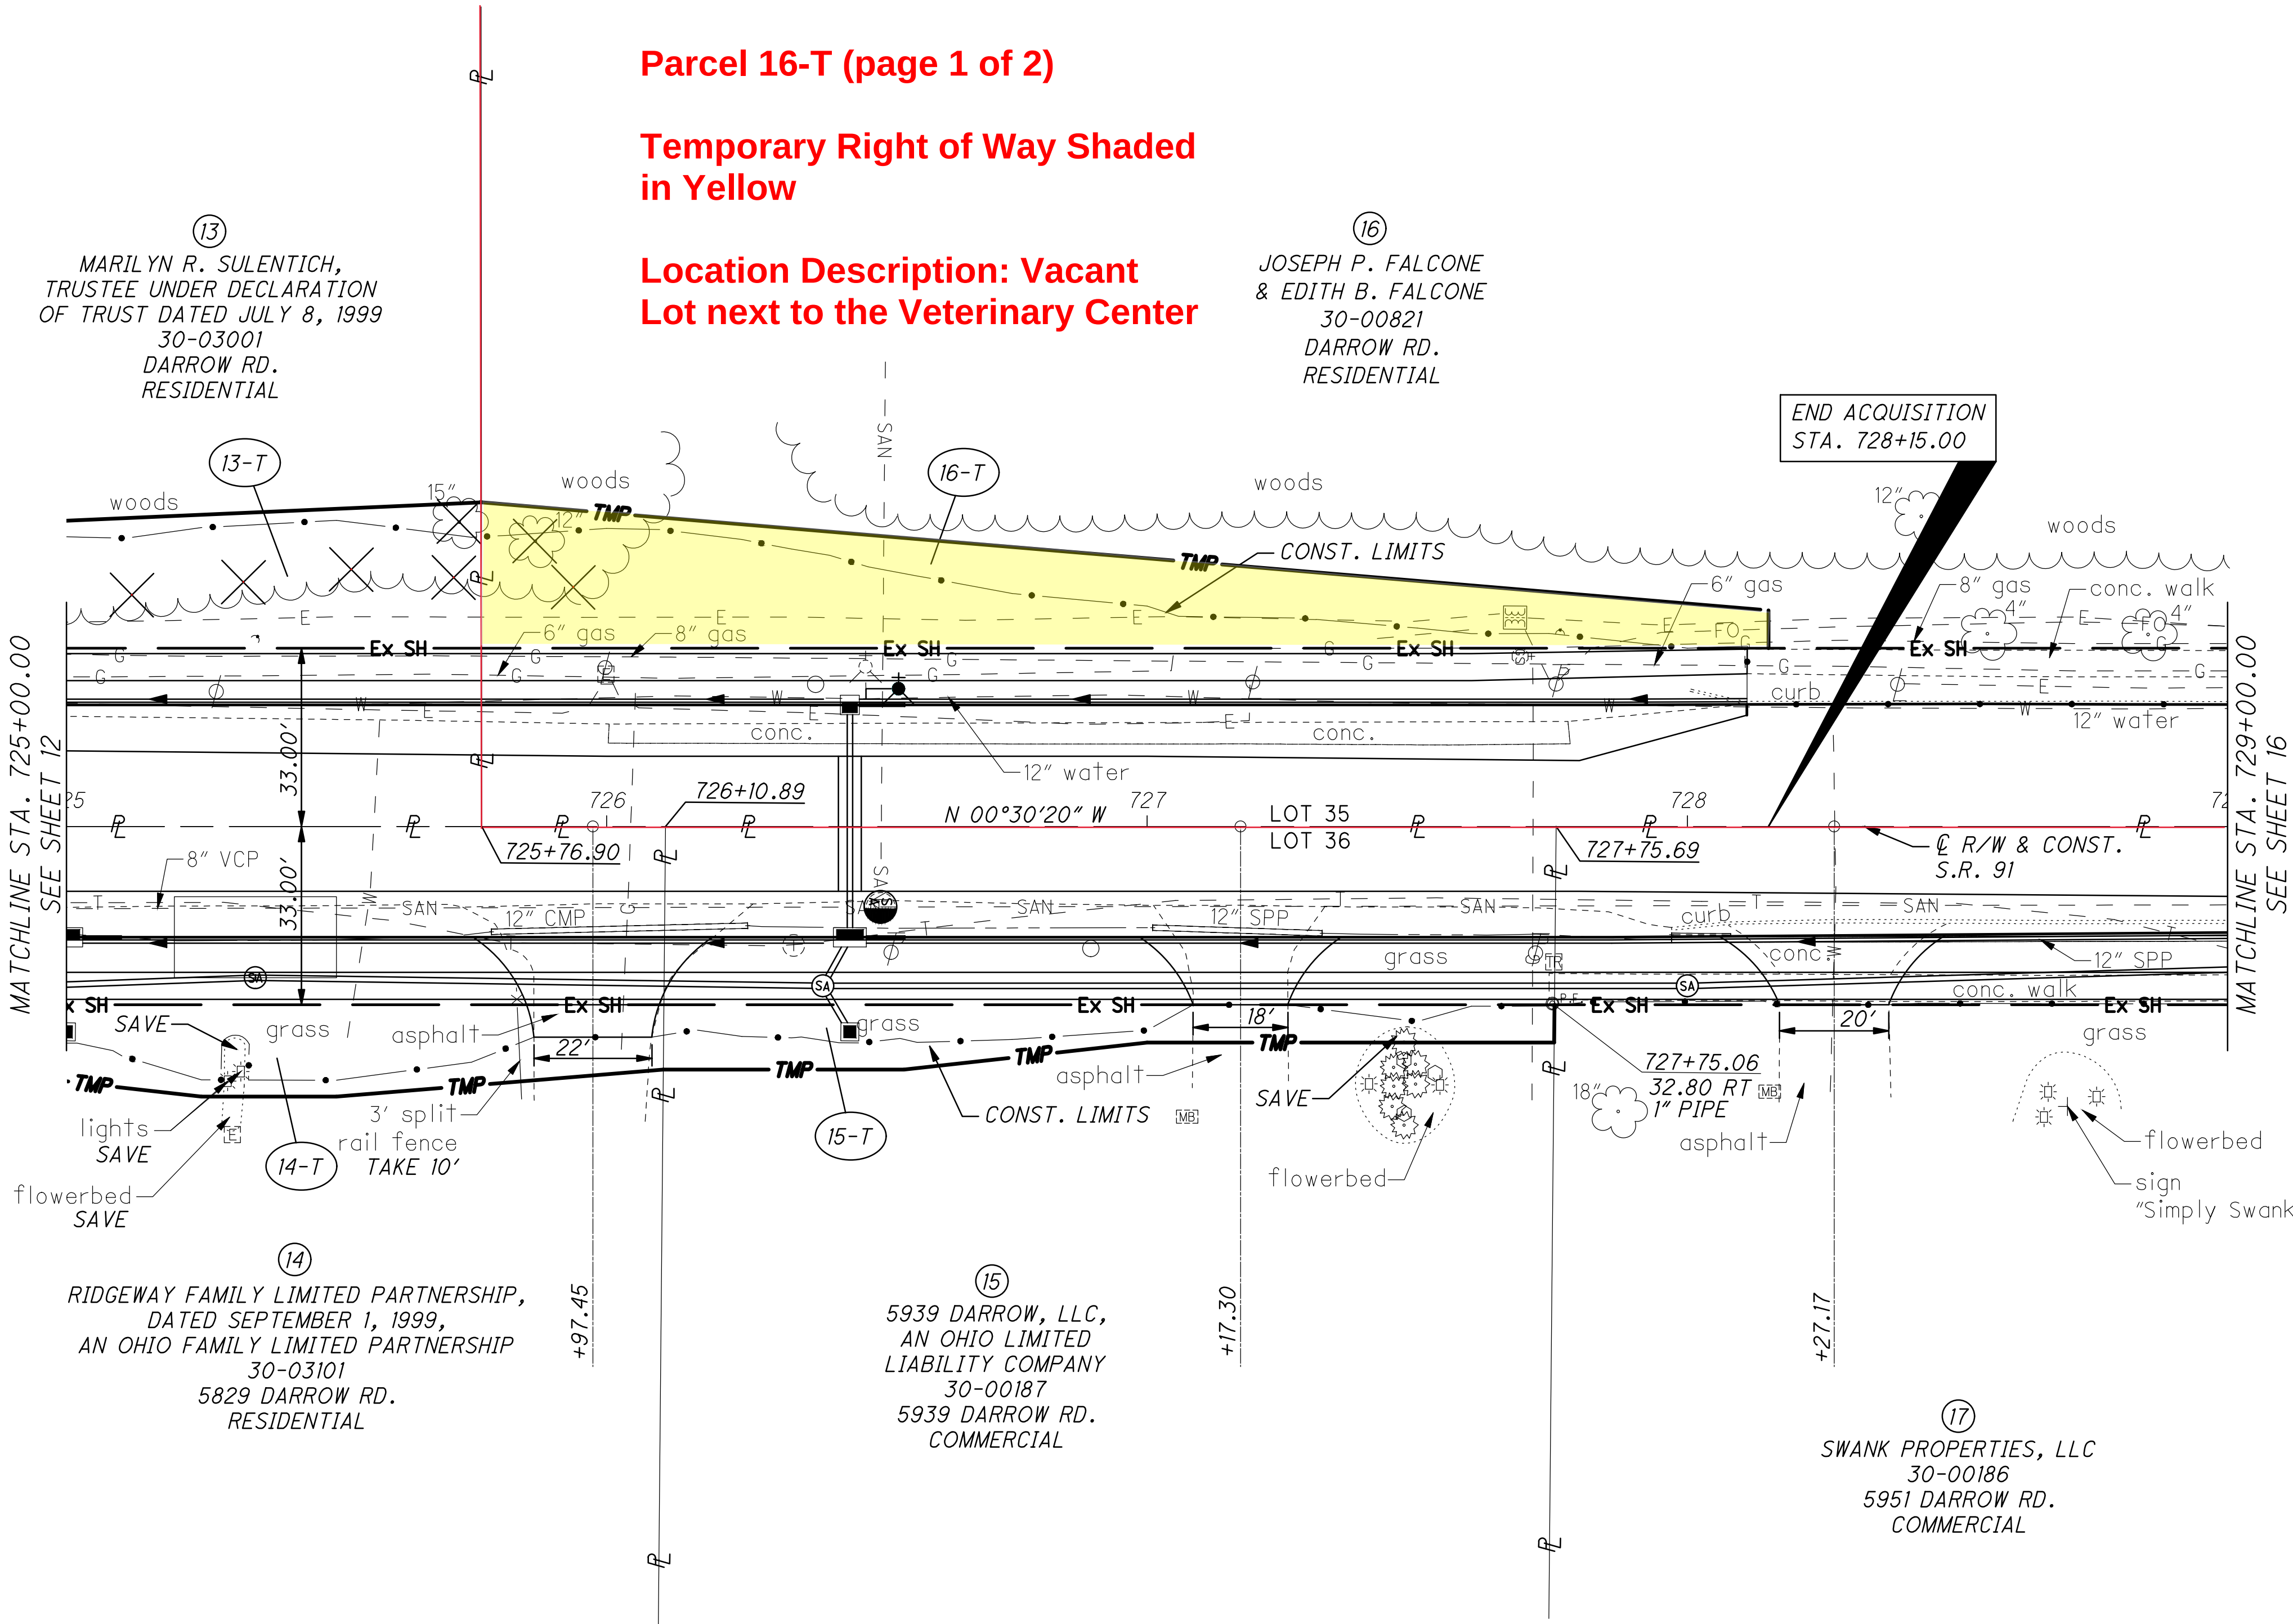


P. I. D.
106445

R/W DESIGNER
NLC
R/W REVIEWER
TDM

RIGHT OF WAY TOPO SHEET
STA. 725+00 TO STA. 729+00

SUM-91 (MAIN ST)

14 17

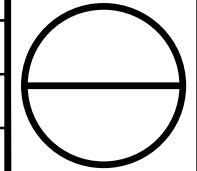


NLC	5/18/21	UPDATED "SAVE" ITEMS ON #14
REV. BY	DATE	DESCRIPTION
DATE COMPLETED: 2/26/2021		

0:\2018\2018335\PROJECT\DATA\SUM\106445\DESIGN\RW\SHEETS\106445.RT005.DWG

⑦ 731+21.44 @ R/W & CONST. S.R. 91 =
30+00.00 @ R/W & CONST. STONEY HILL DR.

**Location Description:
Vacant Lot next to the
Veterinary Center**

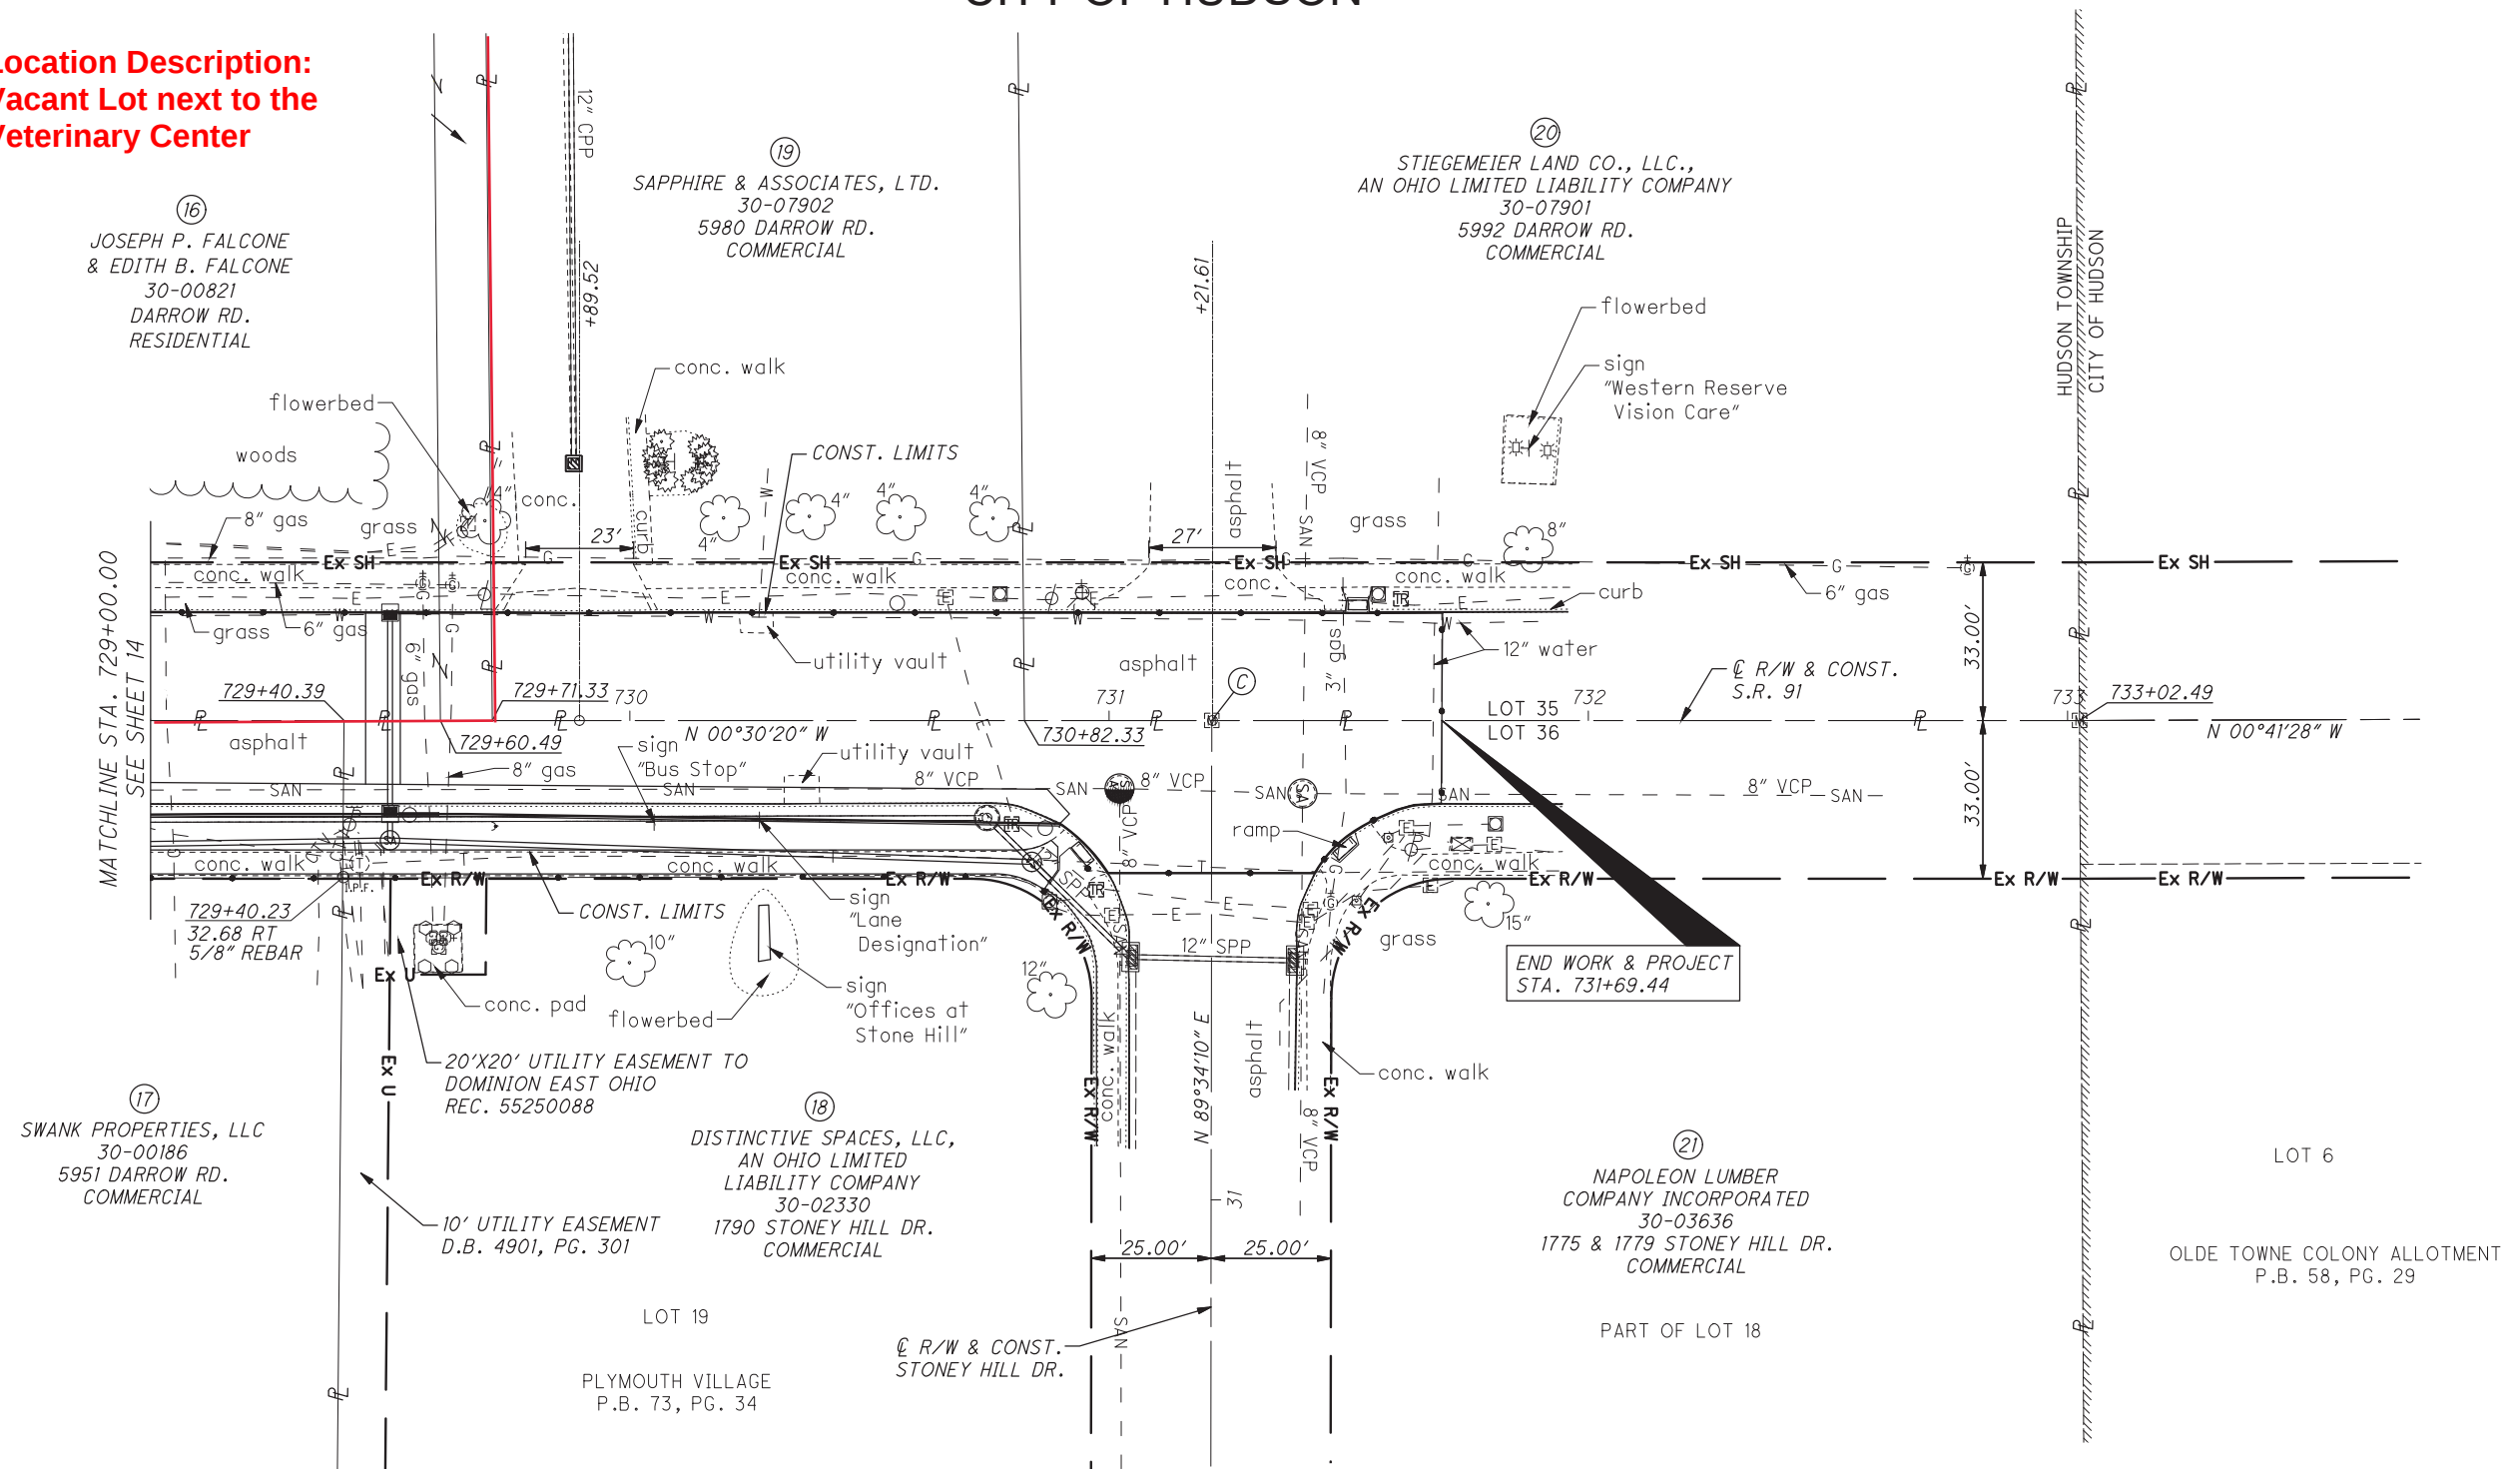

REV. BY	DATE	DESCRIPTION
DATE COMPLETED: 2/26/2021		