


# OHIO HISTORIC INVENTORY


Ohio Historic Preservation Office  
Ohio Historical Center  
Columbus, Ohio 43211

1. No.		4. Present Name(s) Residence, Leonard Carlson	
2. County Summit		5. Other Name(s)	
3. Location of Negatives HHA 56-8			
8. Specific Location 132 Franklin Street		16. Thematic Category D	28. No. of Stories 1 1/2
7. City or Town Hudson		17. Date(s) or Period c. 1923	29. Basement? Yes <input checked="" type="checkbox"/> No <input type="checkbox"/>
8. Site Plan with North Arrow 		18. Style or Design Colonial Revival	30. Foundation Material brick faced
9. Coordinates Lat. _____ Long. _____ U.T.M. Reference 17 463844 4565808		19. Architect or Engineer	31. Wall Construction wood frame
10. Site <input type="checkbox"/> Structure <input type="checkbox"/> Building <input checked="" type="checkbox"/> Object <input type="checkbox"/>		20. Contractor or Builder	32. Roof Type & Material gable - asph shingle
11. National Register? Yes <input type="checkbox"/> No <input checked="" type="checkbox"/>		21. Original Use, if apparent residence	33. No. of Bays Front 3 Side 2
12. Is it Eligible? Yes <input type="checkbox"/> No <input checked="" type="checkbox"/>		22. Present Use residence	34. Wall Treatment beveled siding
13. Part of Estab. Hist. Dist.? Yes <input checked="" type="checkbox"/> No <input type="checkbox"/>		23. Ownership Public <input type="checkbox"/> Private <input checked="" type="checkbox"/>	35. Plan Shape T
14. District Potent'l? Yes <input type="checkbox"/> No <input type="checkbox"/>		24. Owner's Name & Address, if known Leonard Carlson 132 Franklin Street Hudson 44236	36. Changes (Explain in #42) Addition <input checked="" type="checkbox"/> Altered <input type="checkbox"/> Moved <input type="checkbox"/>
15. Name of Established District Hudson Local Historic District		25. Open to Public? Yes <input type="checkbox"/> No <input checked="" type="checkbox"/>	37. Condition Interior _____ Exterior <u>good</u>
16. Further Description of Important Features Full length integrated porch, front facade, square pillars; two gable dormers, front roof slope; south addition; center chimney; gable roofed addition, rear; 6/6 double-hung windows.		26. Local Contact Person or Organization Hudson Heritage Association	38. Preservation Underway? Yes <input checked="" type="checkbox"/> No <input type="checkbox"/>
17. History and Significance		27. Other Surveys in Which Included	39. Endangered? By What? Yes <input type="checkbox"/> No <input checked="" type="checkbox"/>
18. Description of Environment and Outbuildings Residential area, near Hudson High School campus; little traffic.		40. Visible from Public Road? Yes <input checked="" type="checkbox"/> No <input type="checkbox"/>	41. Distance from and Frontage on Road 75' 50'
19. Sources of Information Summit County Tax Assessment records Personal inspection		46. Prepared by L Newkirk, F Barlow	
		47. Organization HHA	
		48. Date	49. Revision Date(s)

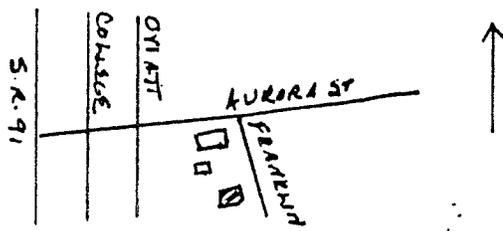

**LEGEND**

- ⊙ = PIN FD. & DESCRIBED
- ⊙ = POWER POLE
- = FENCE

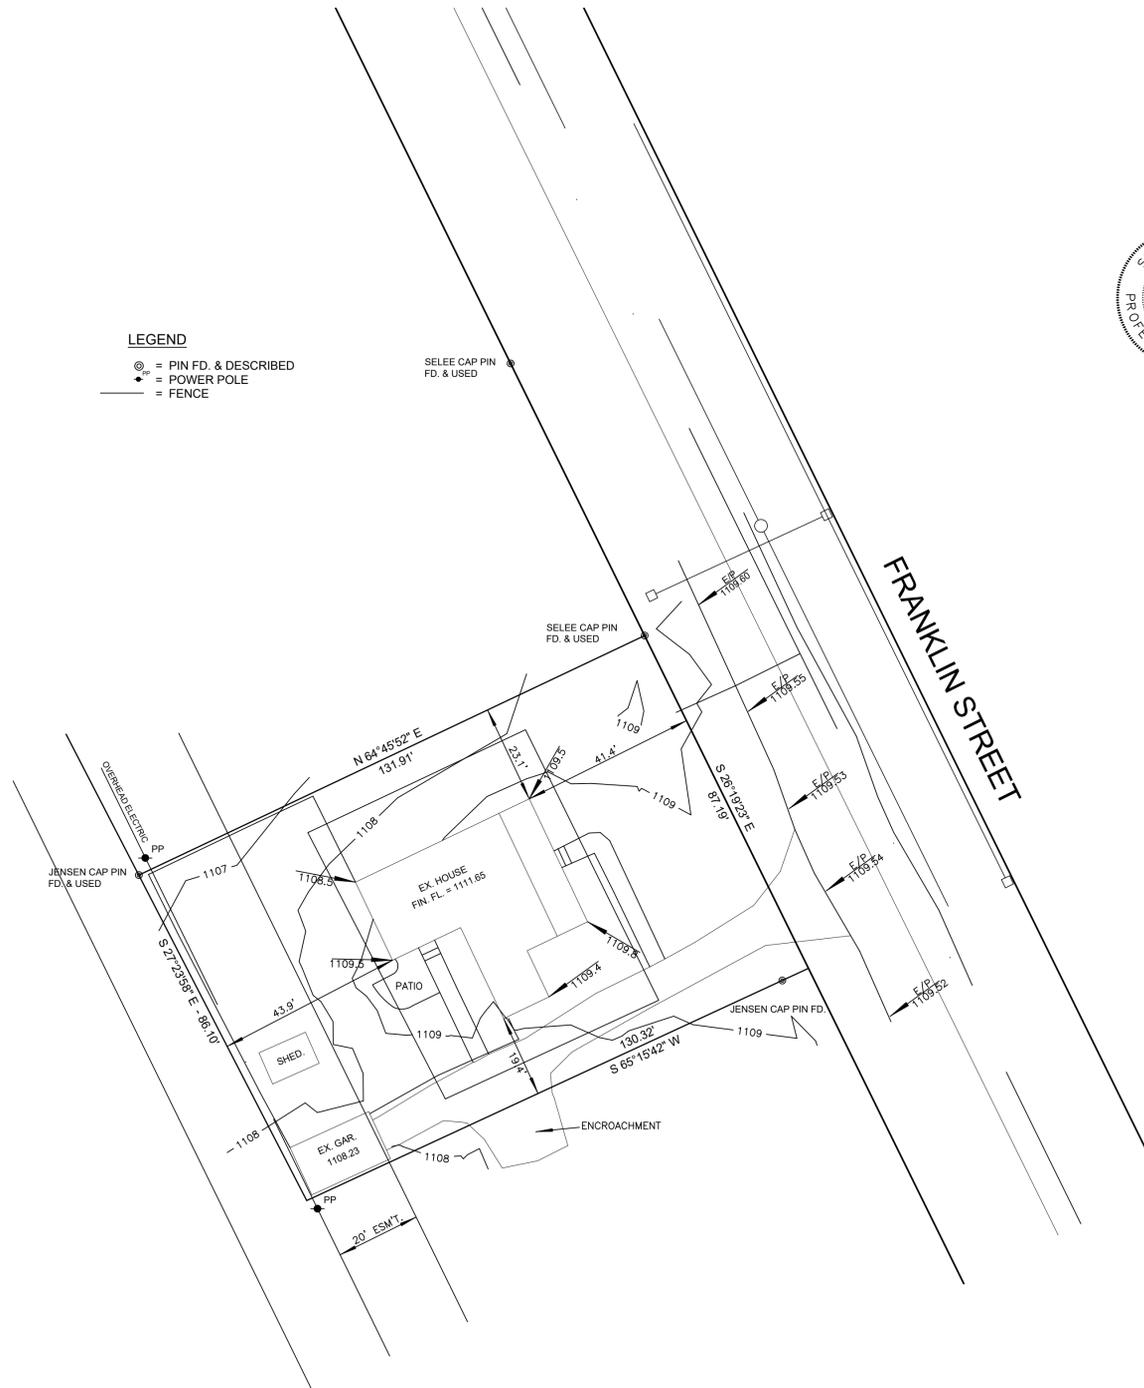


I HEREBY CERTIFY THAT I HAVE SURVEYED THE LAND SHOWN ON THIS PLAT AND THAT THIS PLAT IS A CORRECT REPRESENTATION OF THE LAND SHOWN HEREON.

*Lauri Renee Culp* 7/21/21  
 LAURI R. CULP, P.S. 7834  
 CULP SURVEYING, LLC  
 3323 SPRING VALLEY ROAD  
 AKRON, OHIO 44333  
 330-659-4044

ZONING: HISTORIC RESIDENTIAL NEIGHBORHOOD  
 FRONT YARD SETBACK - 35'  
 SIDE YARD SETBACK - 8'  
 REAR YARD SETBACK - 40'

LOT AREA = 11,354 S.F.  
 MAX. IMPERVIOUS SURFACE AREA = 4541 S.F. (40%)  
 CURRENT IMP. SURFACE AREA = 3435 S.F. (30.25%)

TOPOGRAPHIC SURVEY  
**132 FRANKLIN STREET**  
 PPN 32-00220  
 CITY OF HUDSON  
 SUMMIT COUNTY, OHIO  
 APRIL, 2021 SCALE: 1" = 20'

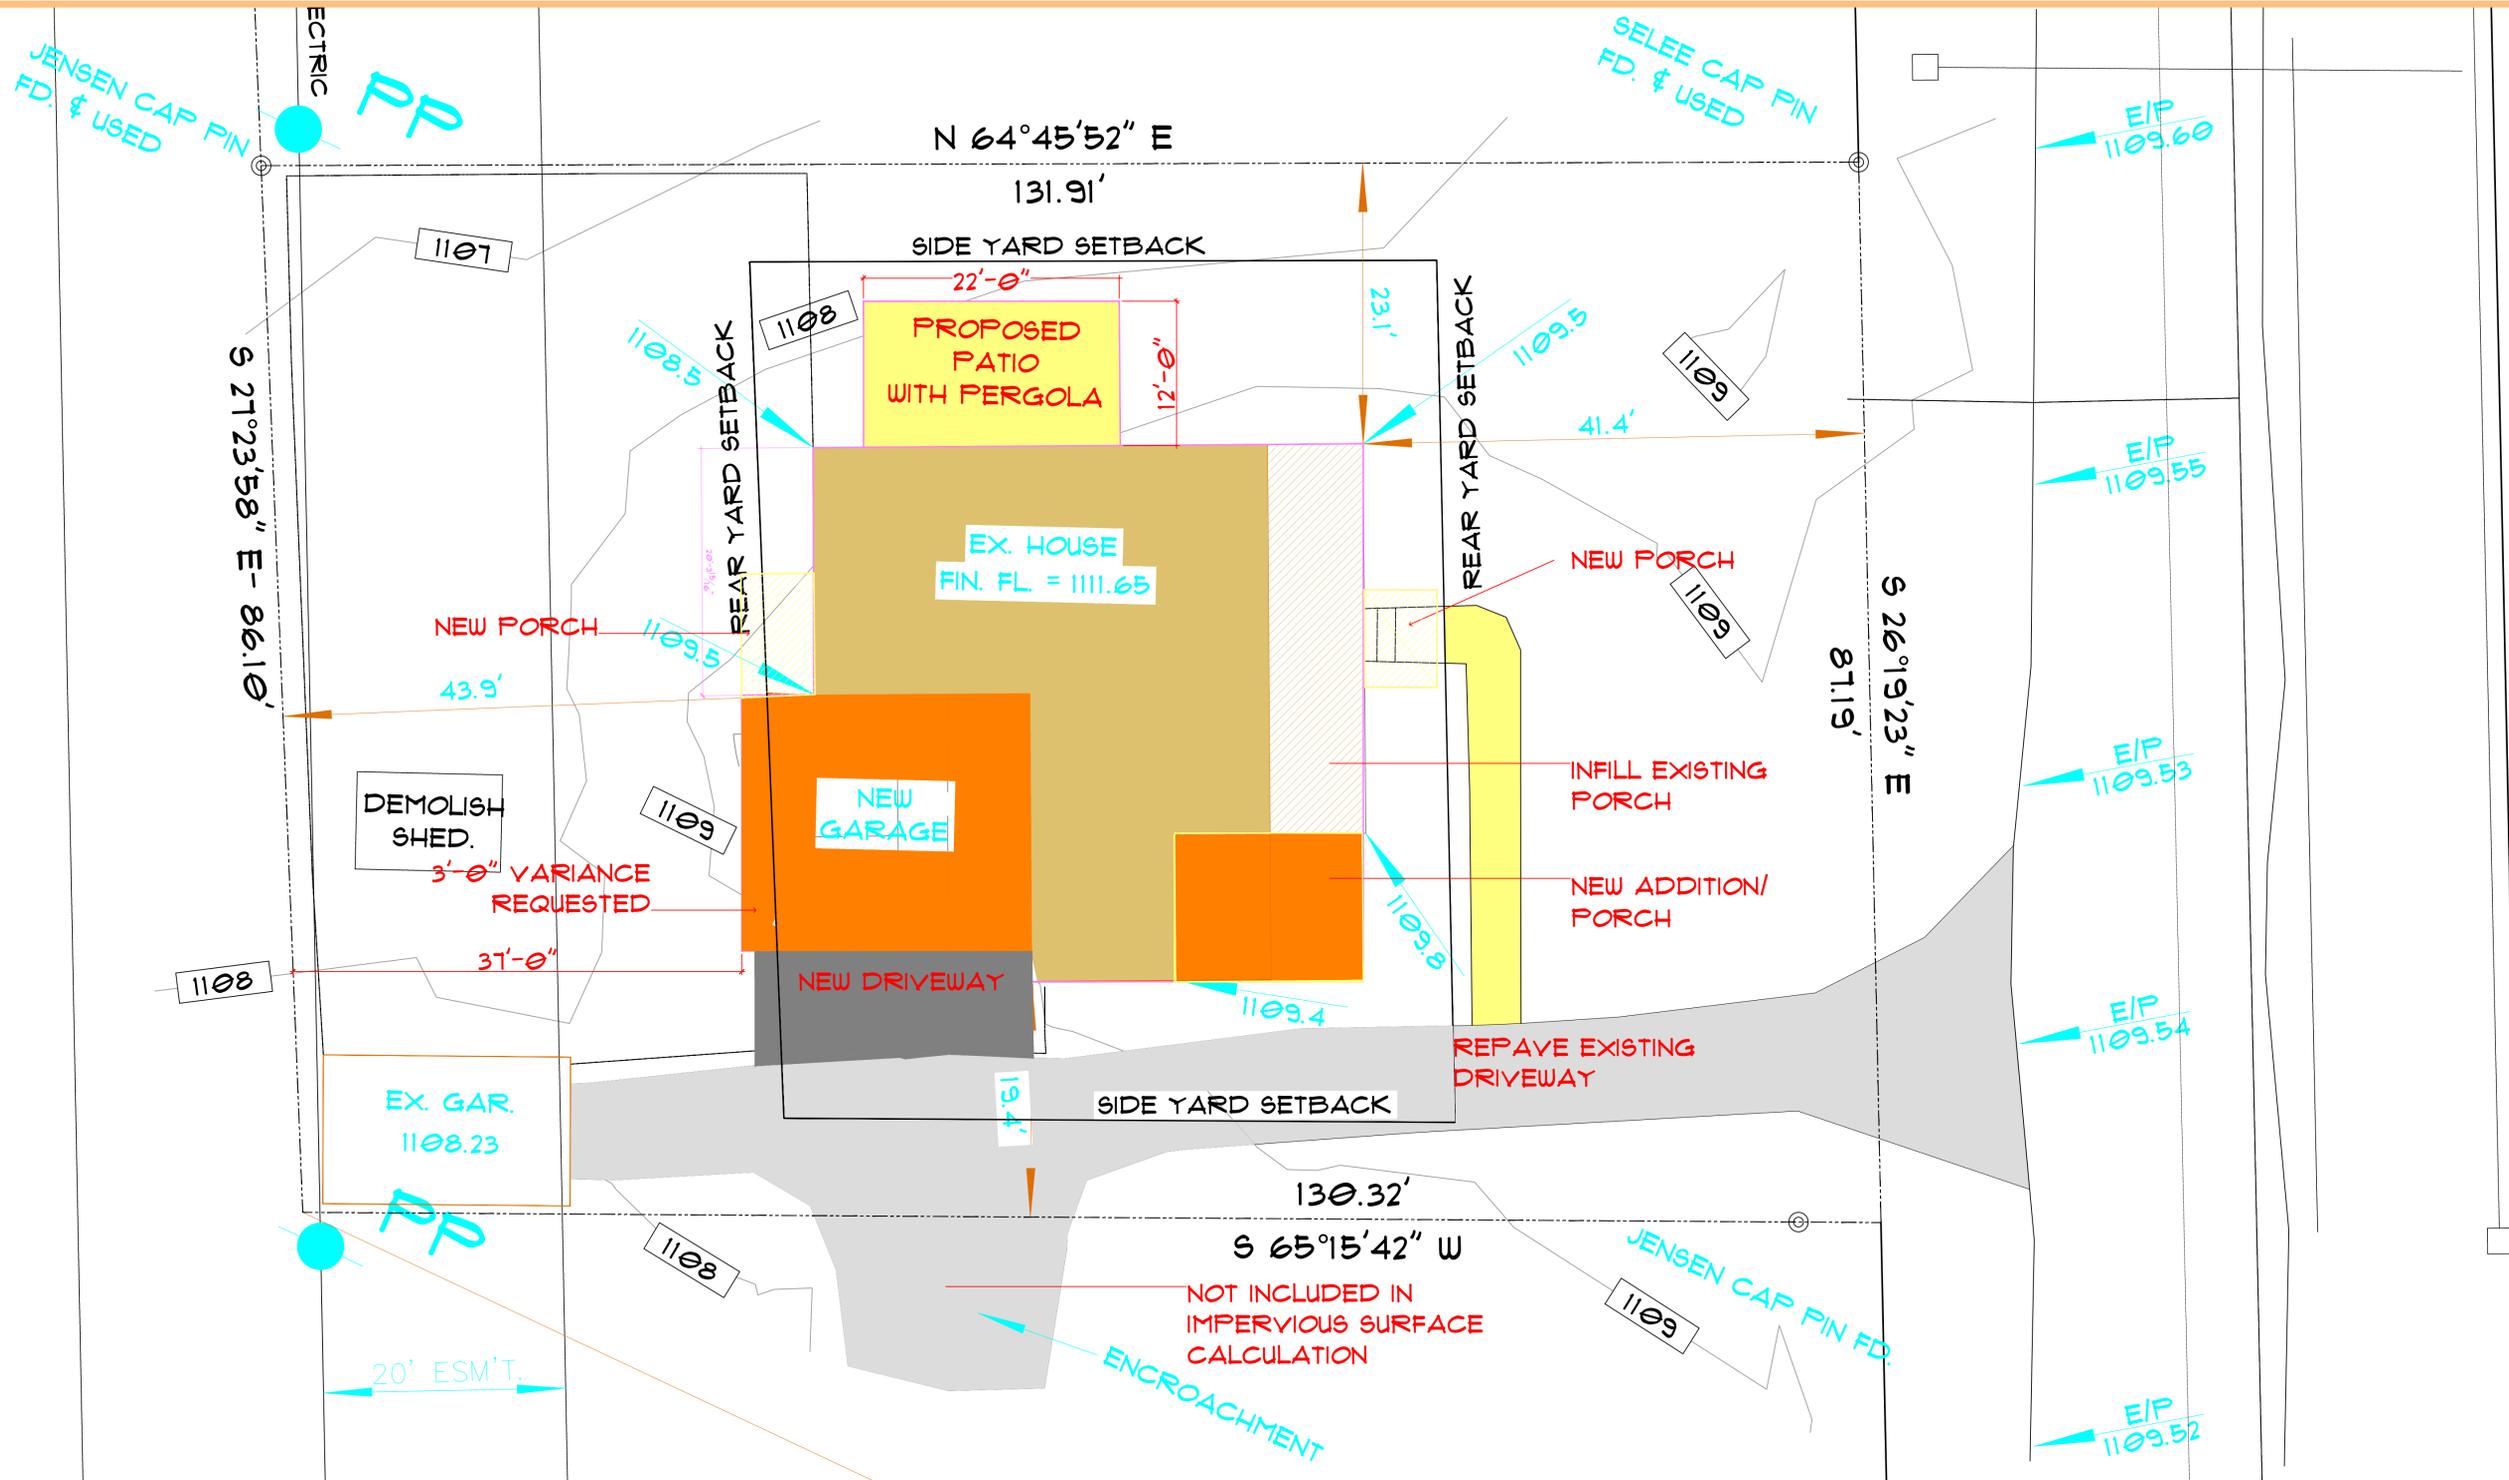

# FRANKLIN STREET



SITE PLAN  
1/16" = 1'-0"

IMPERVIOUS AREA TABLE				
AREA	EXISTING	PROPOSED	TOTAL LOT	
			11,354	
HOUSE	1390	1390		
ONE CAR GARAGE	250	250		
NEW GARAGE	0	480		
SHED	96	0		
DRIVE/WALK	1450	1410		
ADDITION		190		
FRONT PORCH	250	250		
PATIO		264		
NEW PORCHES		120		
	3435	4354	38.34%	IMPERVIOUS

PROJECT DATE  
2 JULY 2021

MODIFICATIONS TO  
132 FRANKLIN STREET  
HUDSON, OHIO

DESIGN WITH A VISION  
RICK HAWKSLEY ARCHITECT  
PO BOX 664 KENT, OH 44240  
330-115-2354  
RICK@DESIGNWITHAVISION.COM

CONTENTS  
SITE PLAN



WEST ELEVATION PROPOSED



EAST ELEVATION PROPOSED



WEST ELEVATION EXISTING



EAST ELEVATION EXISTING

PROJECT DATE  
21 JULY 2021

MODIFICATIONS TO  
132 FRANKLIN STREET  
HUDSON, OHIO

**DESIGN WITH A VISION**  
RICK HAWKSLEY ARCHITECT  
PO BOX 664 KENT, OH 44240  
330-115-2354  
RICK@DESIGNWITHAVISION.COM


CONTENTS  
SECTIONS  
ELEVATIONS



SOUTH ELEVATION EXISTING



NORTH ELEVATION EXISTING

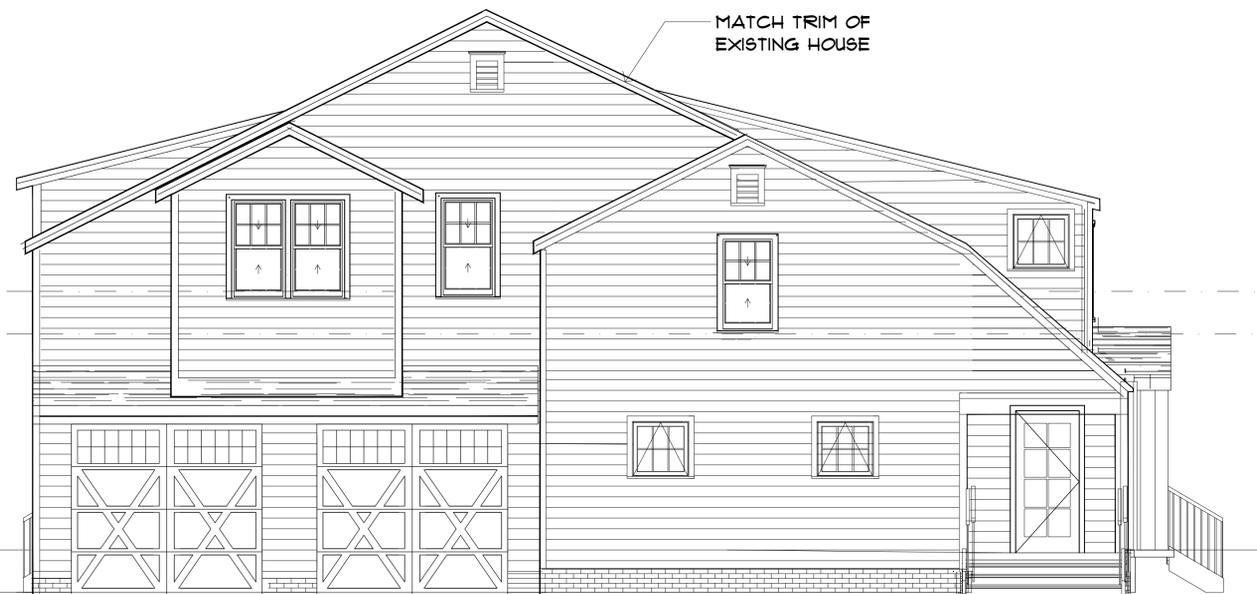

SOUTH ELEVATION PROPOSED




NORTH ELEVATION PROPOSED

PROJECT DATE  
21 JULY 2021

MODIFICATIONS TO  
132 FRANKLIN STREET  
HUDSON, OHIO


**DESIGN WITH A VISION**  
RICK HAWKSLEY ARCHITECT  
PO BOX 664 KENT, OH 44240  
330-115-2354  
RICK@DESIGNWITHAVISION.COM

CONTENTS  
SECTIONS  
ELEVATIONS

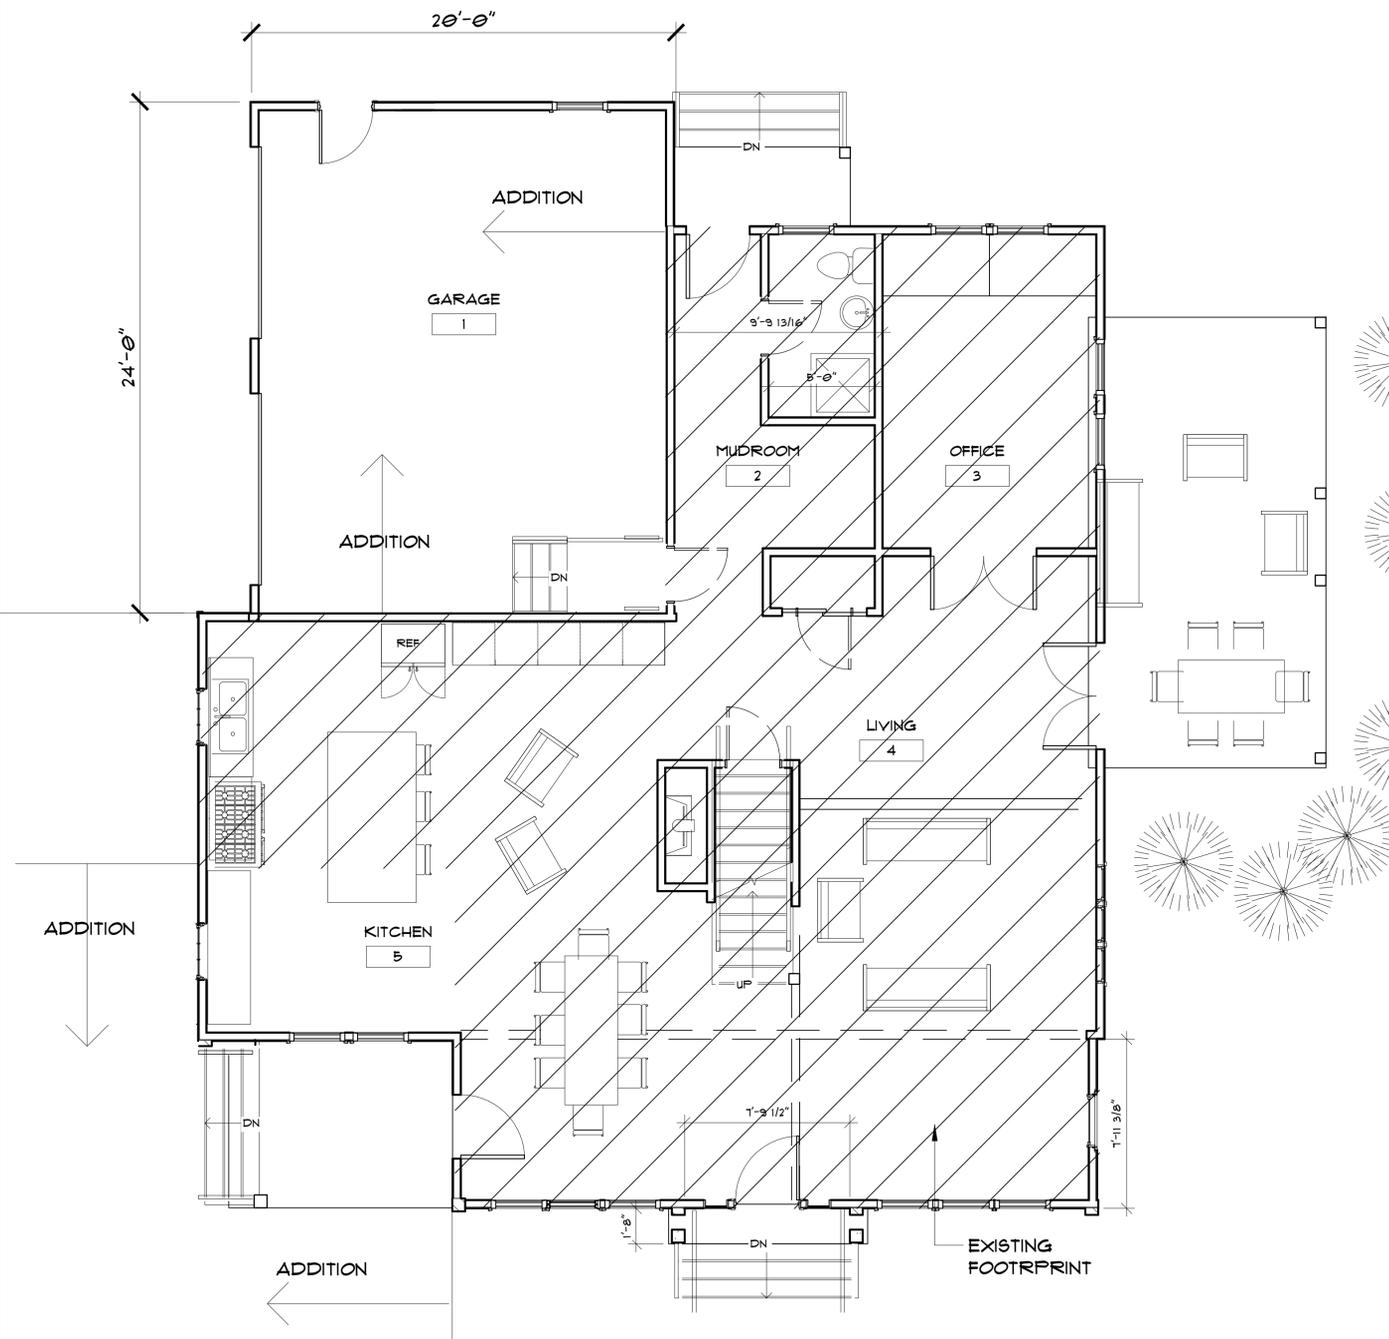

FIRST FLOOR PLAN

1/4" = 1'-0"

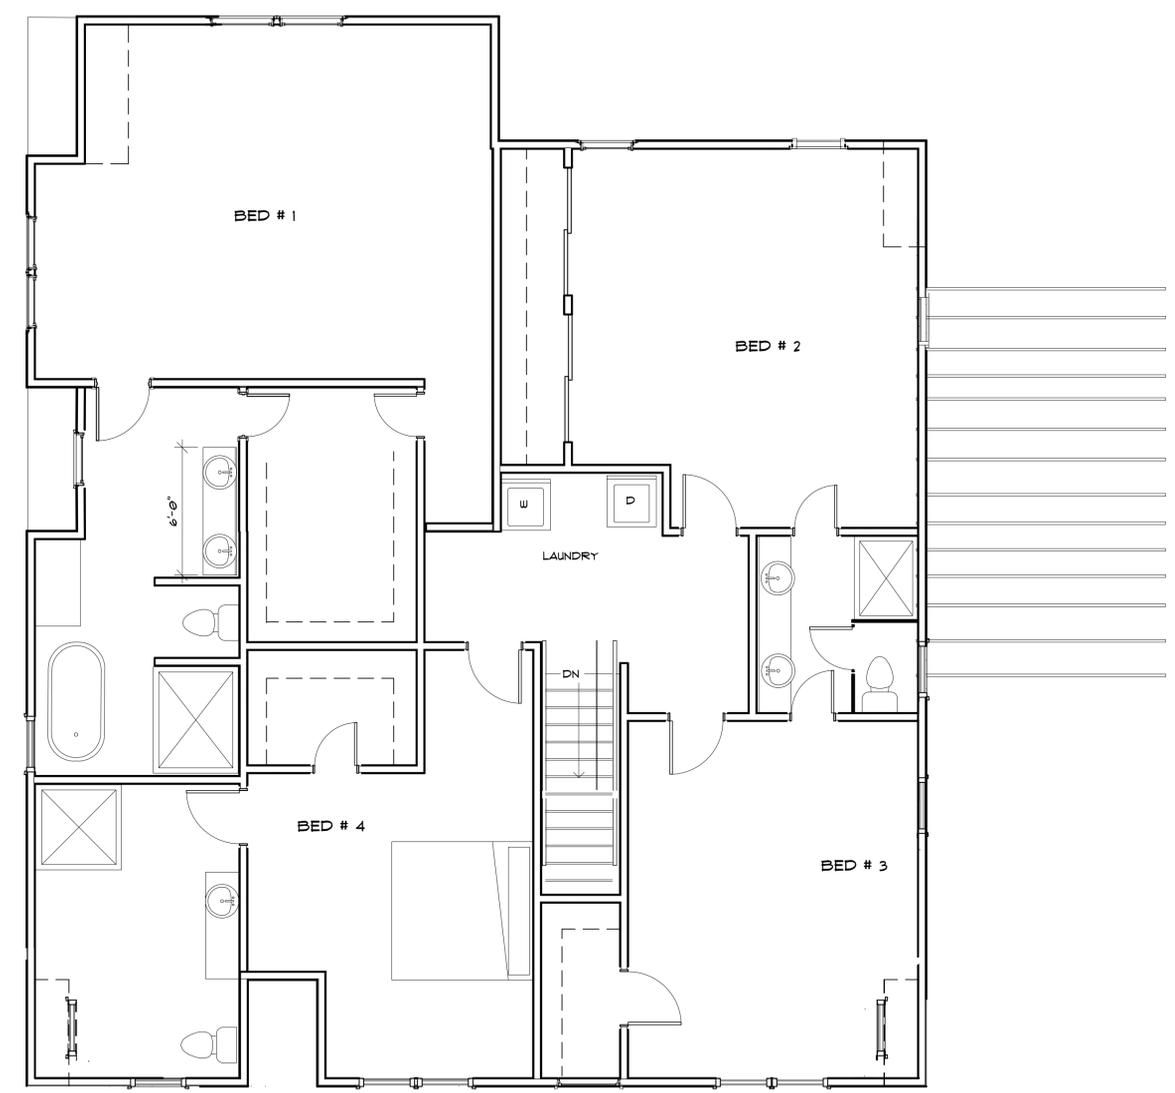

SECOND FLOOR PLAN 1,905 SF

1/4" = 1'-0"

PROJECT DATE  
2 JULY 2021

MODIFICATIONS TO  
132 FRANKLIN STREET  
HUDSON, OHIO

**DESIGN WITH A VISION**  
RICK HAWKSLEY ARCHITECT  
PO BOX 664 KENT, OH 44240  
330-115-2354  
RICK@DESIGNWITHAVISION.COM

CONTENTS  
PRELIMINARY  
PLANS



1  
3  
2













