



MANOR DRIVE  
CUL-DE-SAC

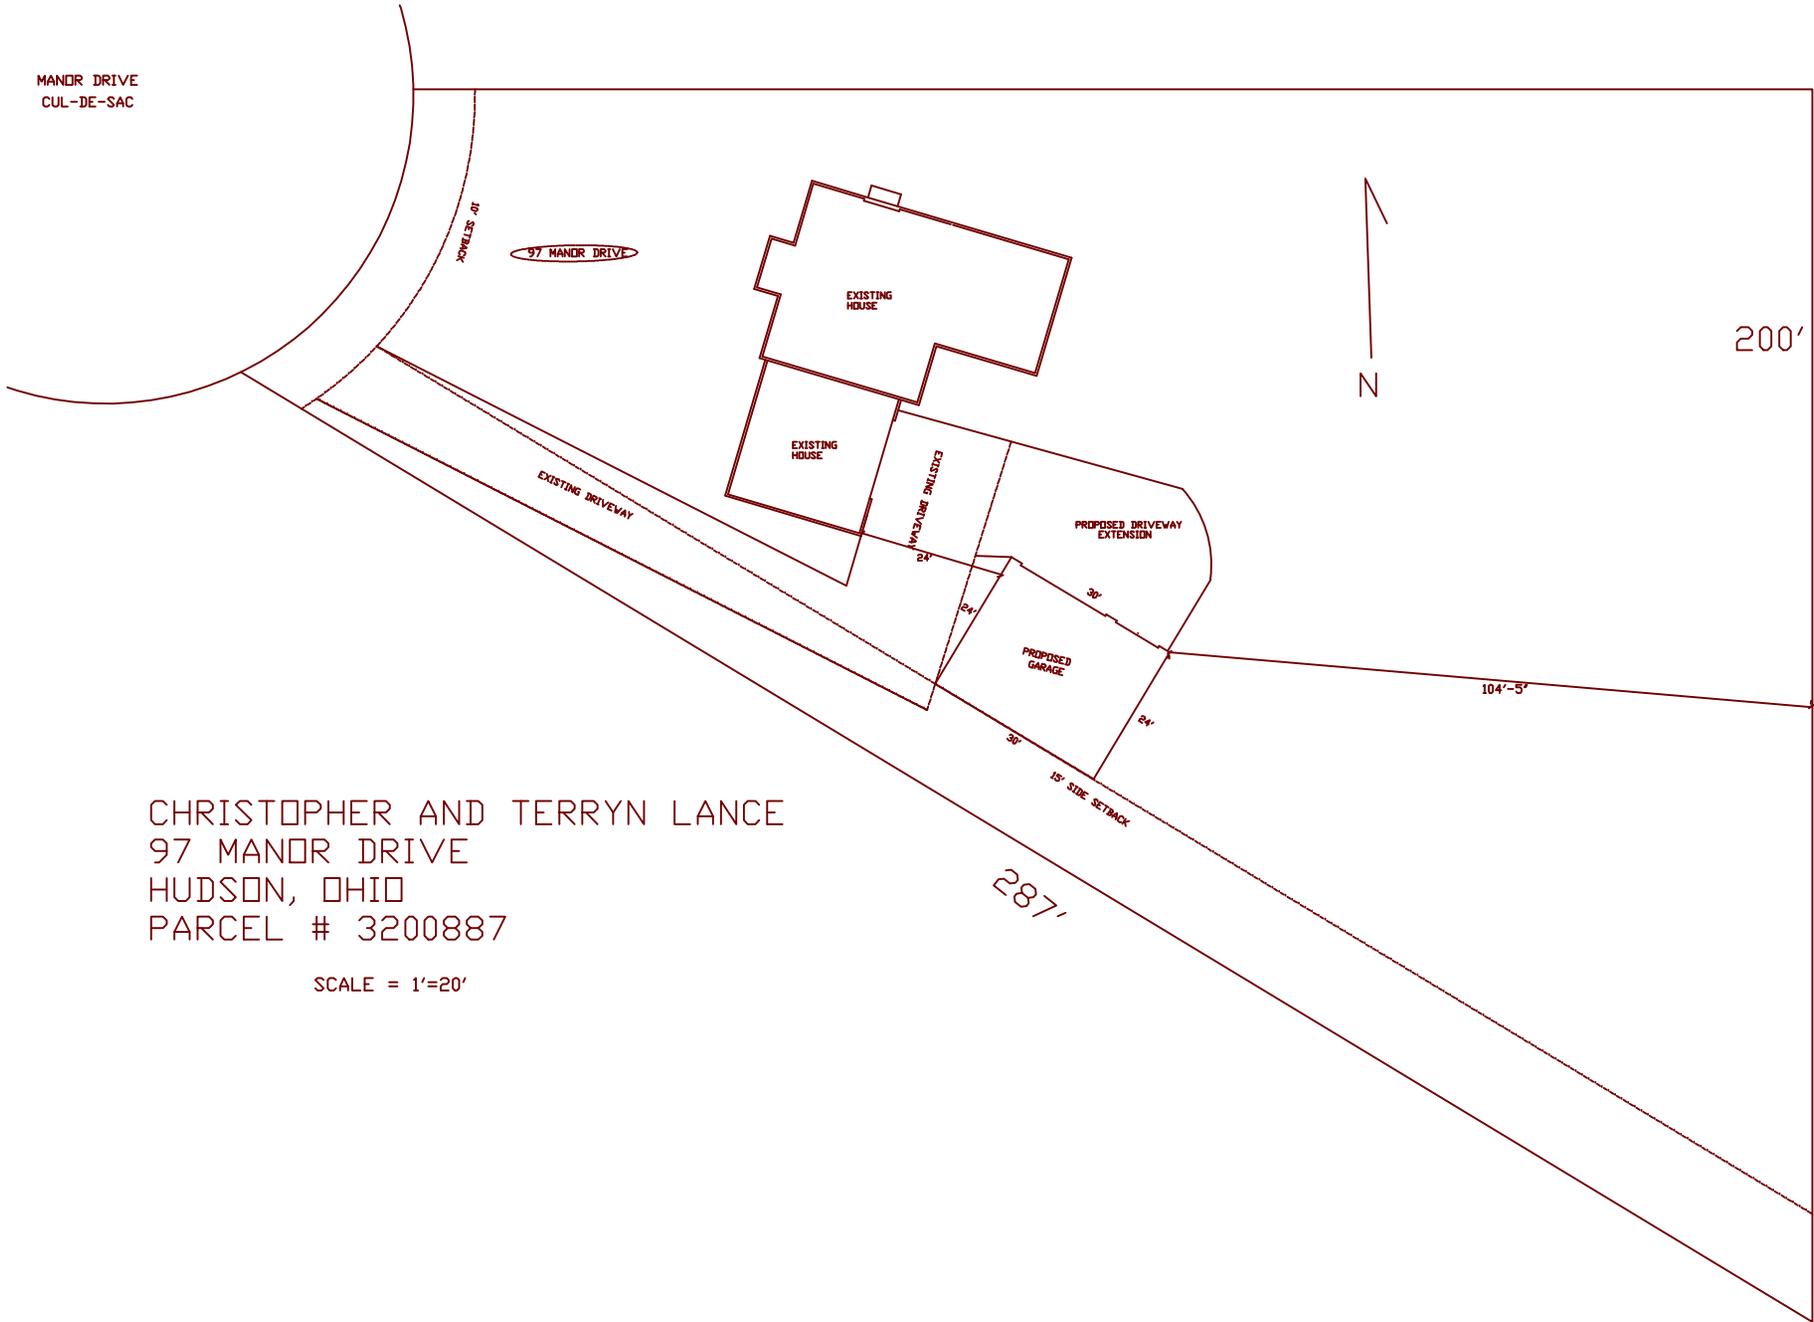

CHRISTOPHER AND TERRY LANCE  
97 MANOR DRIVE  
HUDSON, OHIO  
PARCEL # 3200887

SCALE = 1"=20'

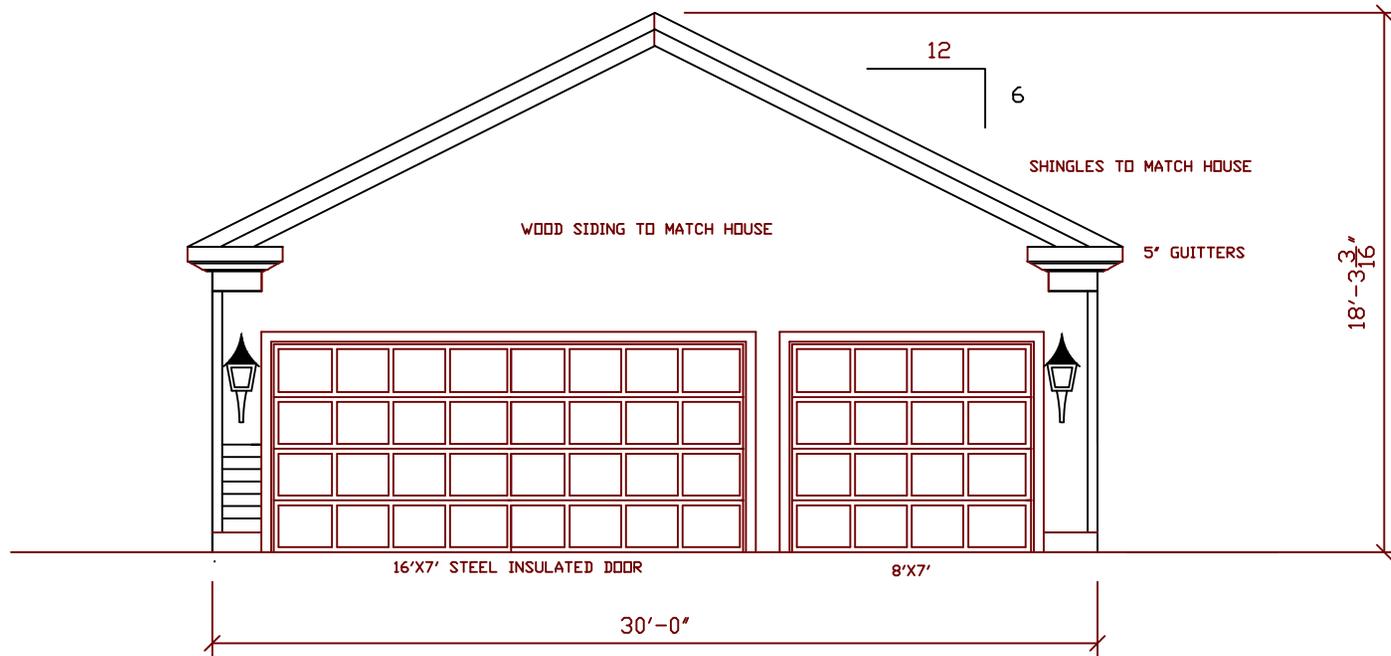

FRONT ELEVATION

PLANS DRAWN FOR:

THE LANCE'S GARAGE


DATE: \_\_\_\_\_

ACAD FILE:  
REVISIONS:

PLAN AREA:

SCALE:

97 MANOR DRIVE  
HUDSON, OHIO

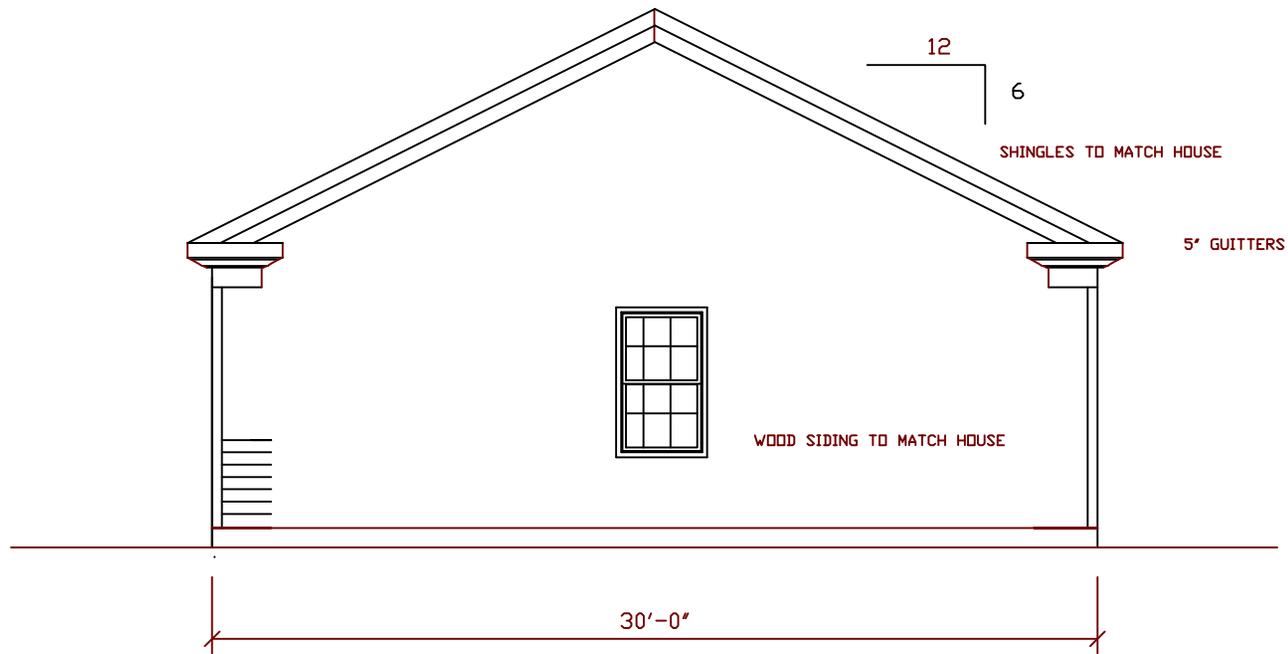

REAR ELEVATION

PLANS DRAWN FOR:

THE LANCE'S GARAGE


DATE: \_\_\_\_\_

ACAD FILE:  
REVISIONS:

PLAN AREA:

SCALE:

97 MANOR DRIVE  
HUDSON, OHIO

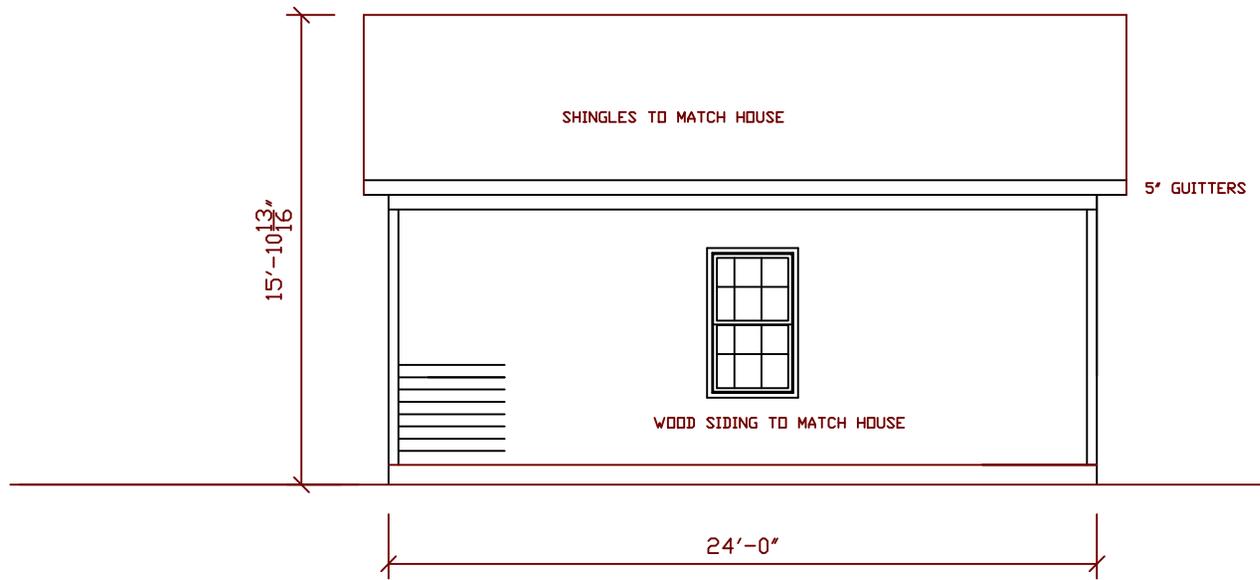

LEFT SIDE ELEVATION

PLANS DRAWN FOR:

THE LANCE'S GARAGE


DATE: \_\_\_\_\_

ACAD FILE:  
REVISIONS:

PLAN AREA:



SCALE:

97 MANOR DRIVE  
HUDSON, OHIO

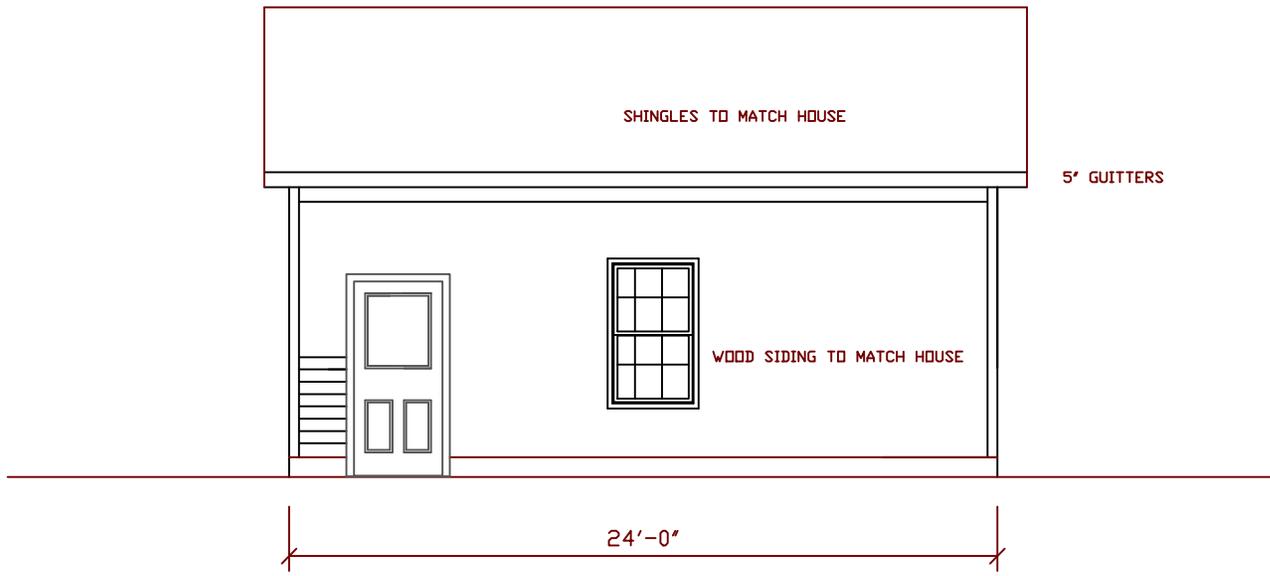

RIGHT SIDE ELEVATION

<p>PLANS DRAWN FOR:  <b>THE LANCE'S GARAGE</b></p>	<p>DATE: _____          ACAD FILE:          REVISIONS:</p>	<p>PLAN AREA:          SCALE:</p>	<p>97 MANOR DRIVE          HUDSON, OHIO</p>
--	--	---------------------------------------	---

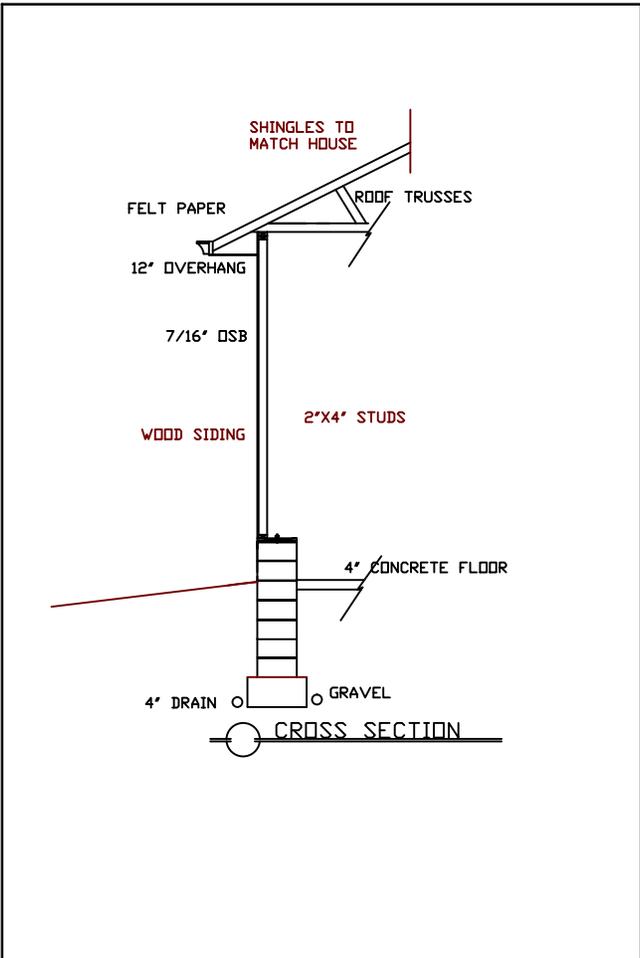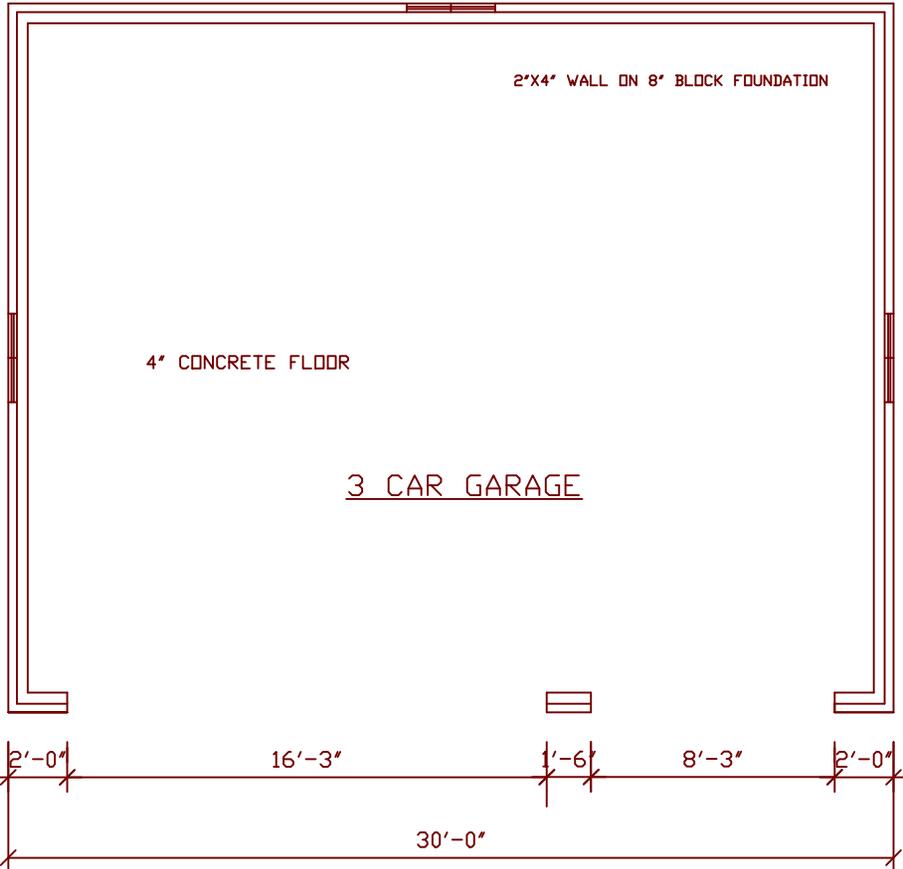

PLANS DRAWN FOR: <h1 style="text-align: center;">THE LANCE'S GARAGE</h1>	DATE: _____ ACAD FILE: REVISIONS:	PLAN AREA: SCALE:	<h2 style="text-align: center;">97 MANOR DRIVE HUDSON, OHIO</h2>
---	---	----------------------	--











PRO SHOT

PRO SHOT MANUFACTURING  
© 2018

