


CONSULTANTS

DESIGNERS


BUILDERS

SERVICE

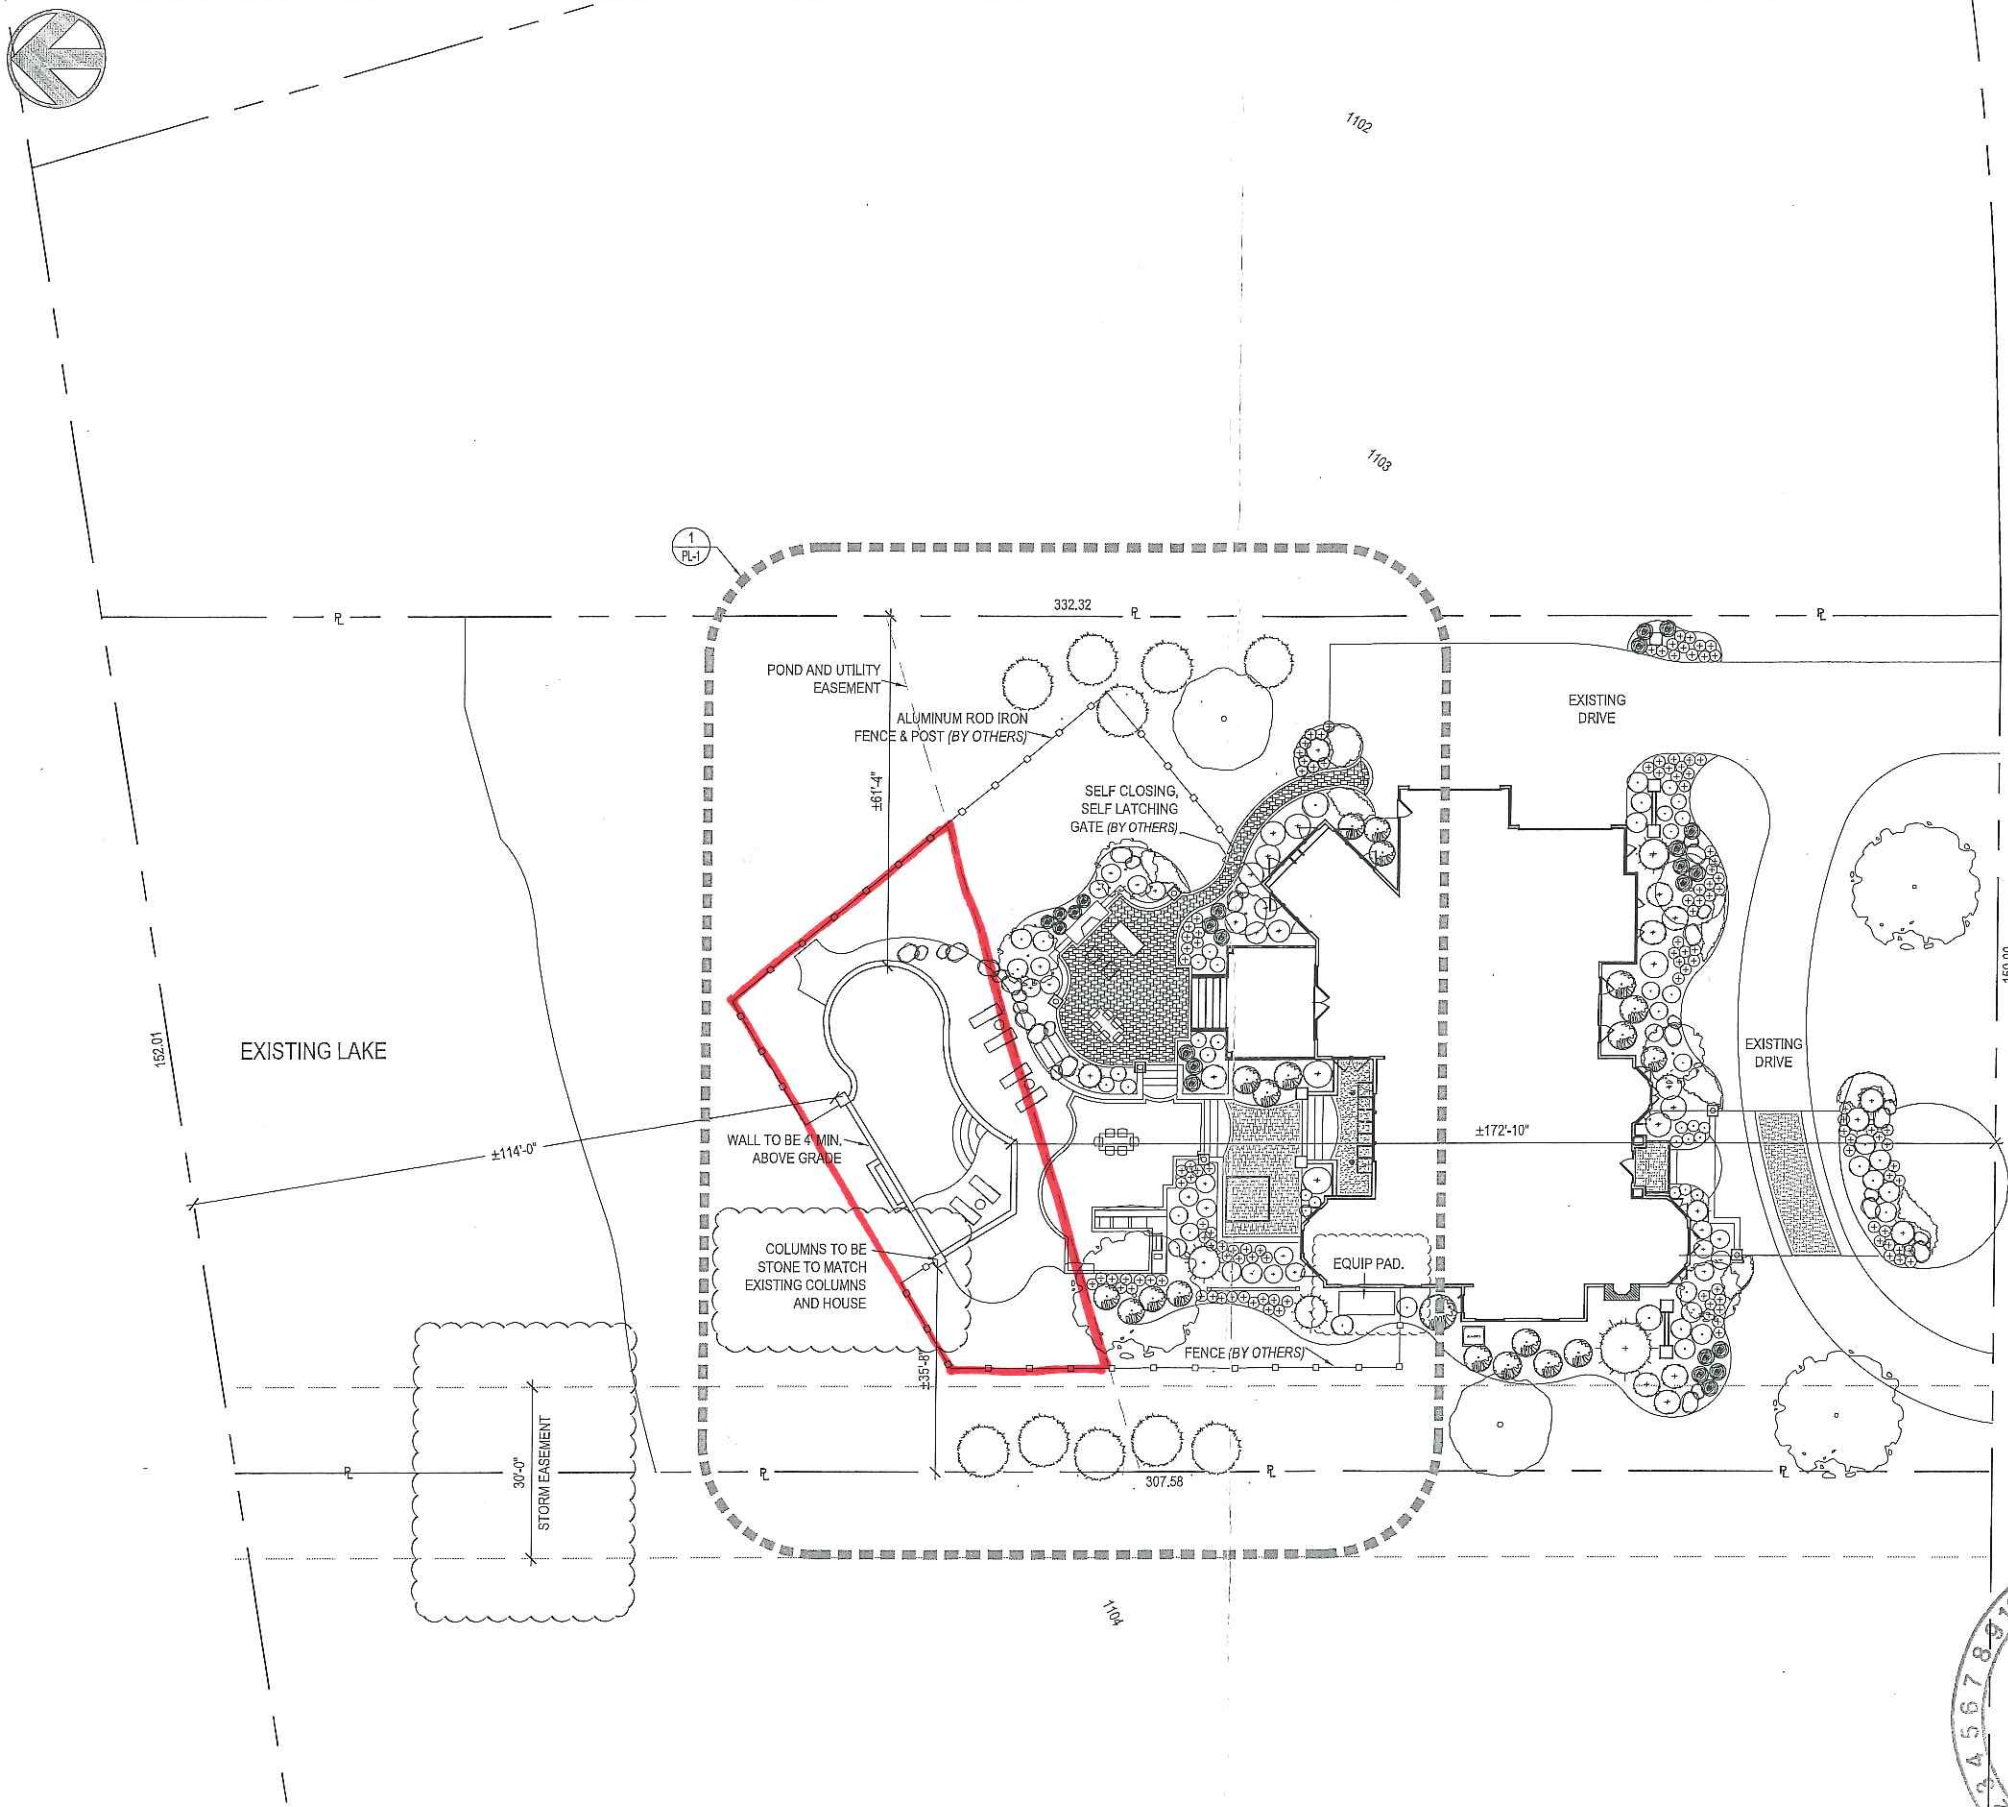

1 SITE LAYOUT MAP - PLAN VIEW

REVISED

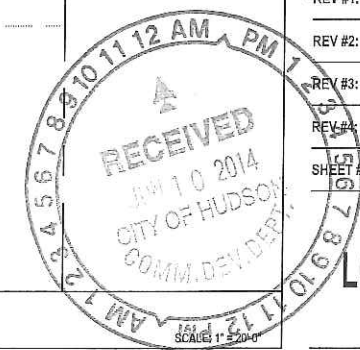

SHACKLEFORD RESIDENCE
6604 CHESTWICK LANE
HUDSON, OHIO 44236

POOL:	2014 - 132 - 850 - 20,696 - 1,279
SPA:	N/A
OTHER:	N/A
DATE:	06/02/2014
REV #1:	06/06/2014
REV #2:	-
REV #3:	-
REV #4:	-
SHEET #:	PL-0

LOT LAYOUT PLAN

MASTER POOLS by
high-tech pools inc.
 31333 Industrial Parkway
 Cleveland, Ohio 44070
 www.hightechpools.com

(440) 979-5070
 (440) 979-5076-fax

This document and the ideas, renderings and contents contained herein are the sole property of High-Tech Pools, Inc. This document may not be disseminated, copied, distributed, reproduced or otherwise used without prior written consent.