



Contextual map not to scale



Project Information:	
Zoning:	
Current:	Res 2
Proposed:	District 8
Total Acres: ±22.1 (959,560 sq ft)	
Total Buildings sq ft: 10,000	
PHASE I-office	2,900
PHASE II-event	7,100
Total pavement sq ft: 39,500	
Total parking : 83 spaces	

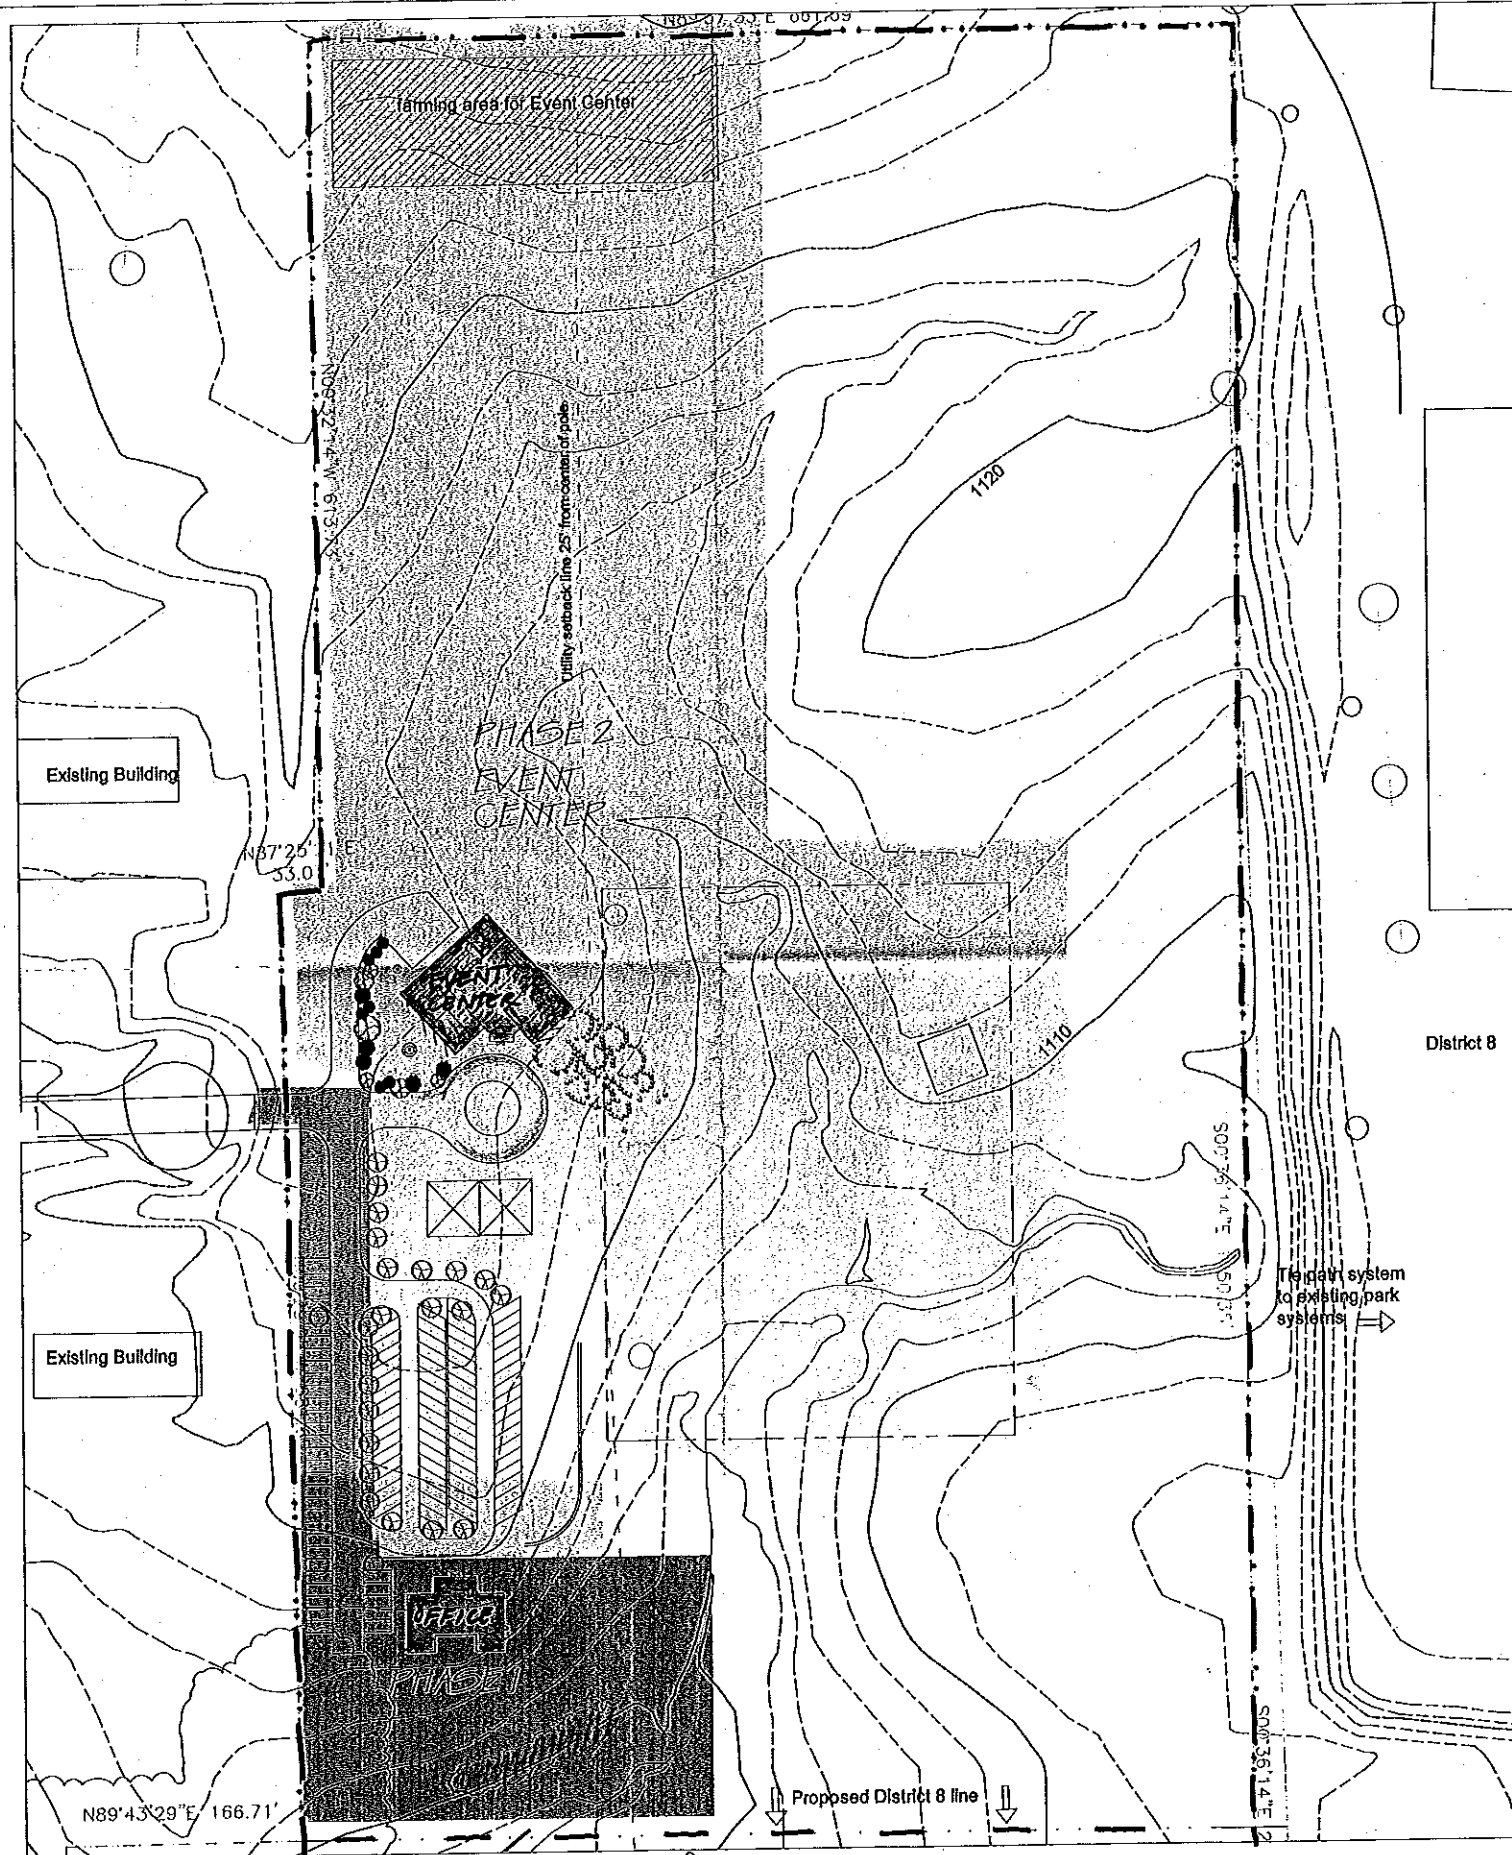

General Notes		
No.	Revision/Issue	Date
 KGK GARDENING & DESIGN CORP. 219 NORTH MAIN STREET HUDSON, OHIO 44236 PHONE: (330)650-4337 FAX: (330)656-1944		
Project Name and Address KGK Land-Highfields 1976 Norton Road Hudson, Ohio		
Project	Highfields	Sheet
Date	03/12/2012	CZ-2
Scale	1" = 100'	

