

CITY OF HUDSON
 ENGINEERING DEPARTMENT
 1140 TEREX ROAD
 HUDSON, OH 44236
 (330)-342-1770

PARK LANE &
 VILLAGE WAY
 RESTRIPING

DESCRIPTION:

REV. #


DATE:

60 DEGREE
 ANGLE PARKING-
 1 WAY TRAFFIC

CALCULATED XXX
 CHECKED XXX

SHEET

60 DEGREE ANGLE PARKING- 1 WAY TRAFFIC

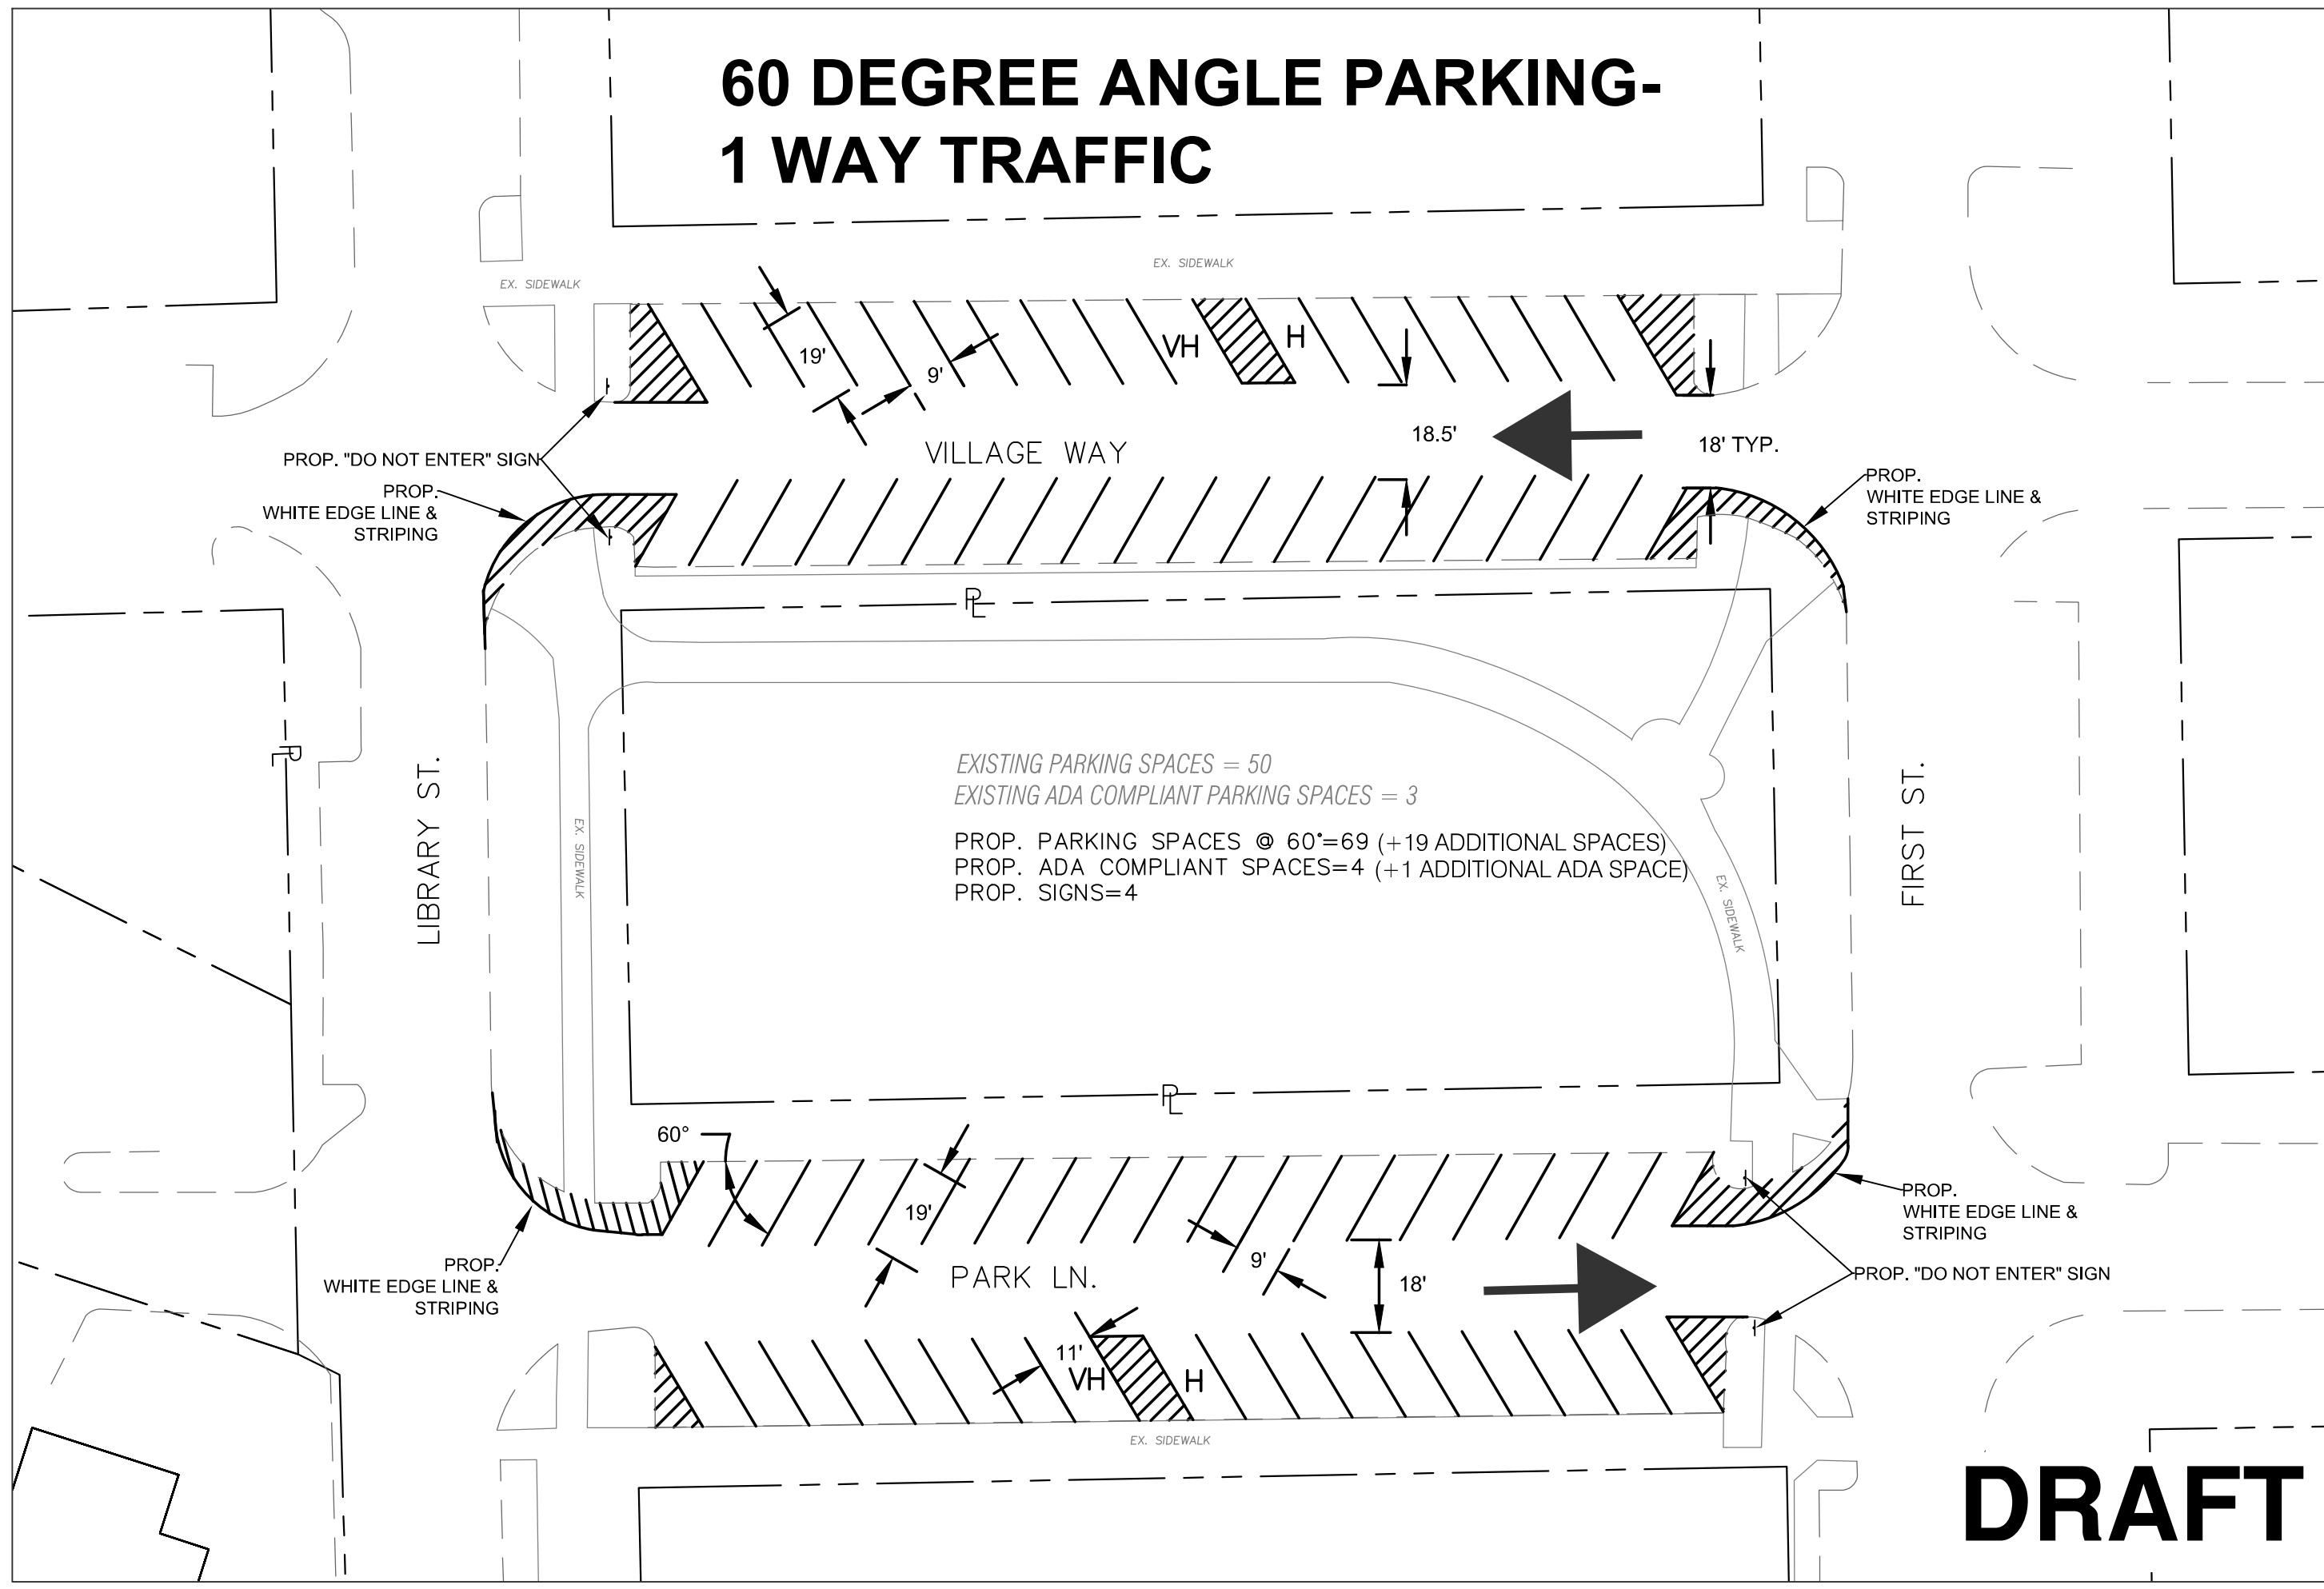

EXISTING PARKING SPACES = 50
 EXISTING ADA COMPLIANT PARKING SPACES = 3
 PROP. PARKING SPACES @ 60°=69 (+19 ADDITIONAL SPACES)
 PROP. ADA COMPLIANT SPACES=4 (+1 ADDITIONAL ADA SPACE)
 PROP. SIGNS=4

DRAFT