



1/16" = 1'


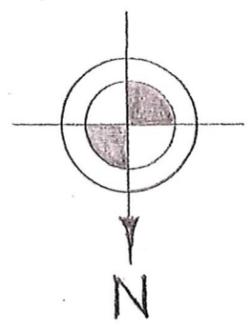


Jeff & Leslie Laughlin
64 Division Street
Hudson, Ohio 44236

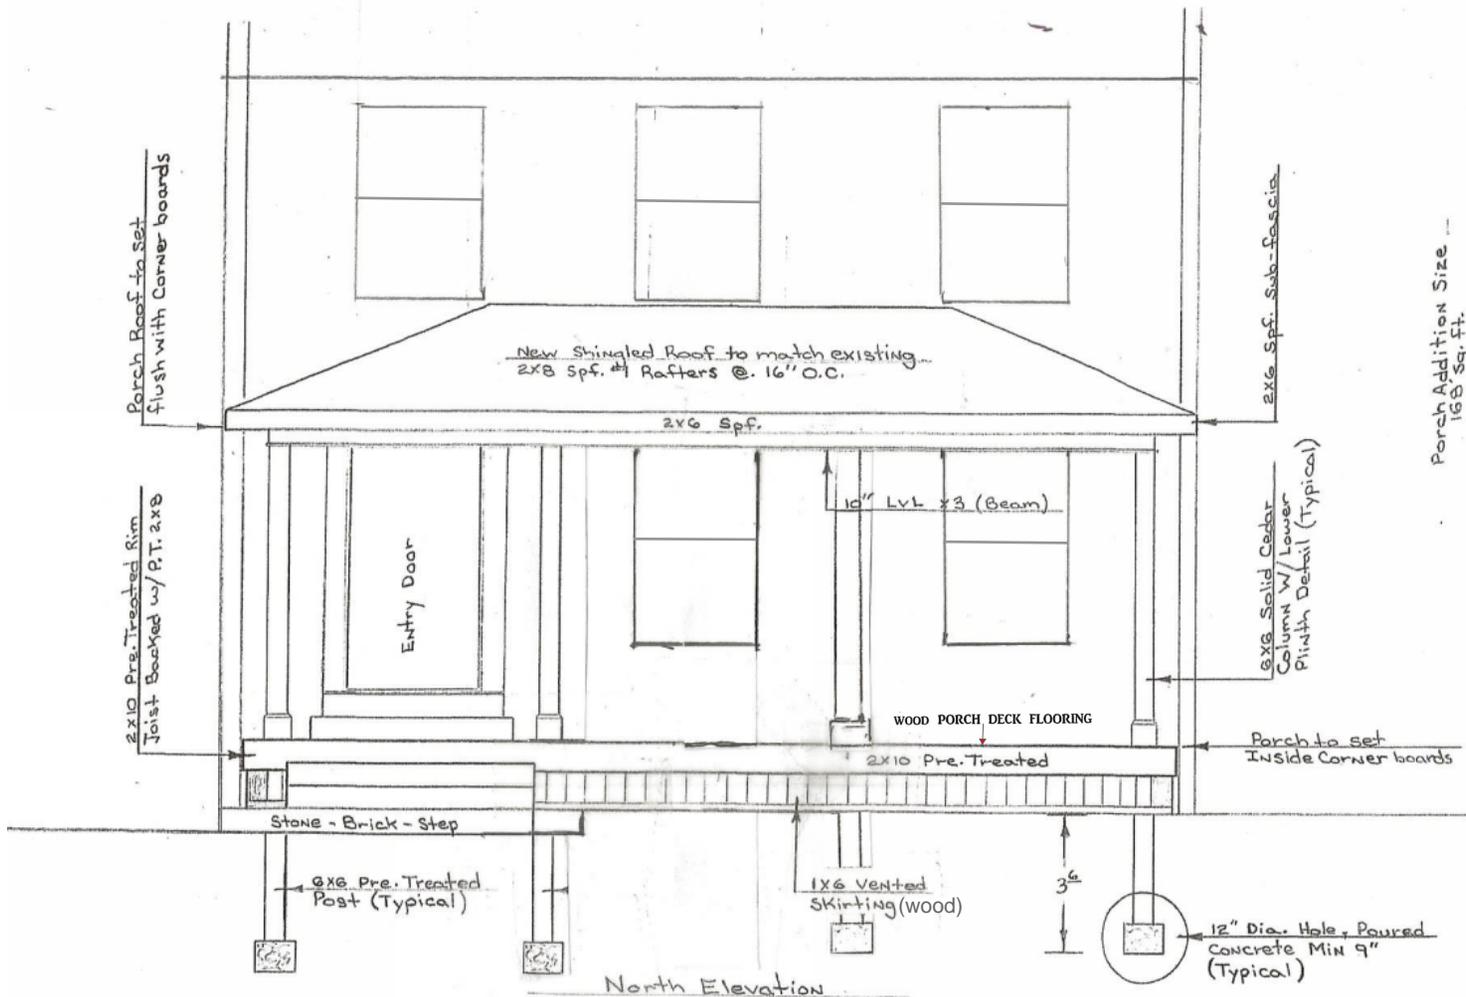

Measuring Up
 Louis J. Buch
 8837 Oswalt Avenue N.E.
 Alliance, Ohio 44601
 (330)581-3413

Jeff & Leslie Laughlin
 64 Division Street
 Hudson, Ohio 44236

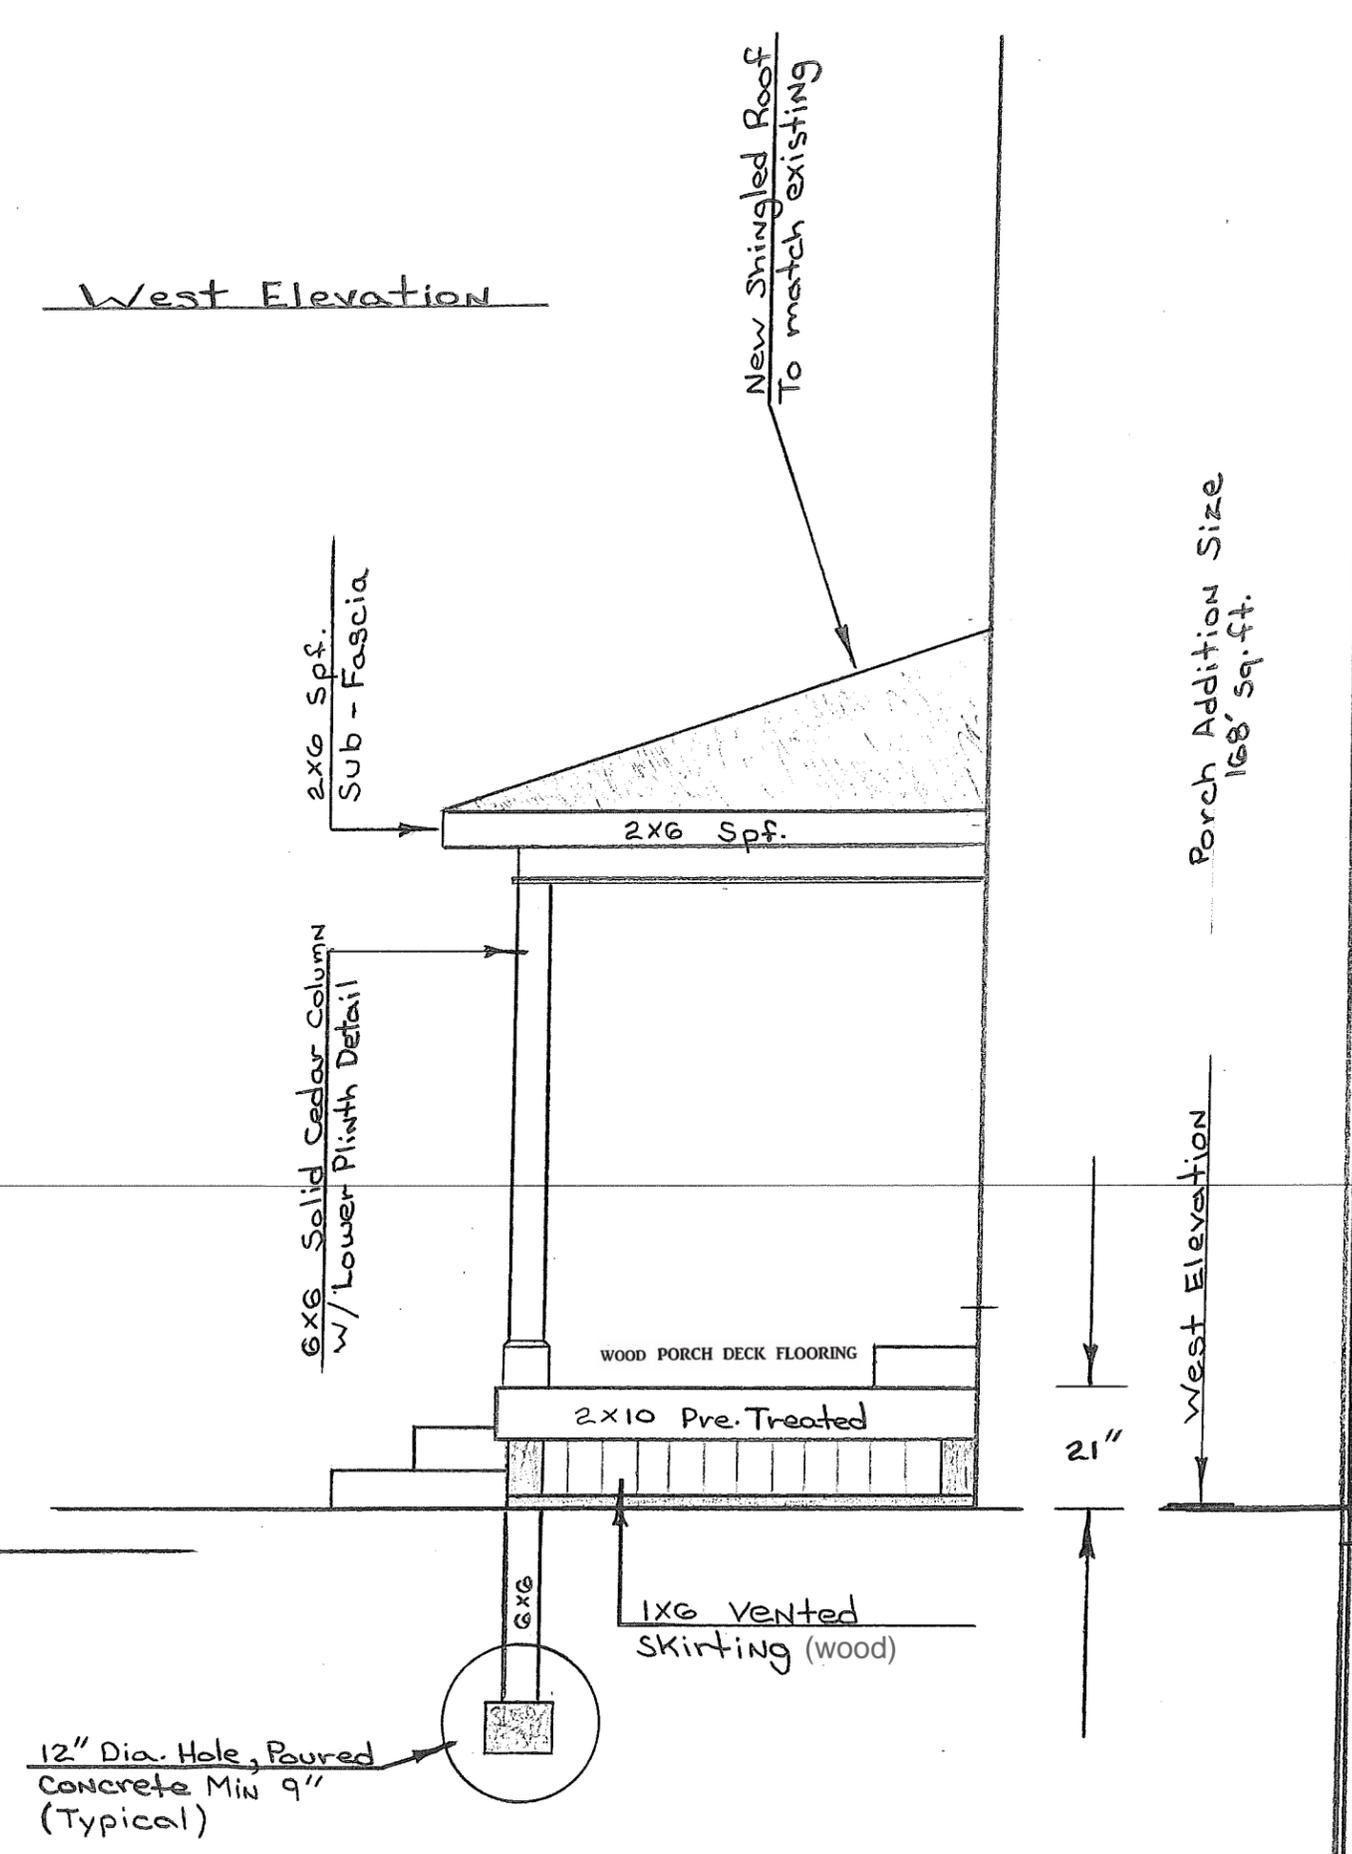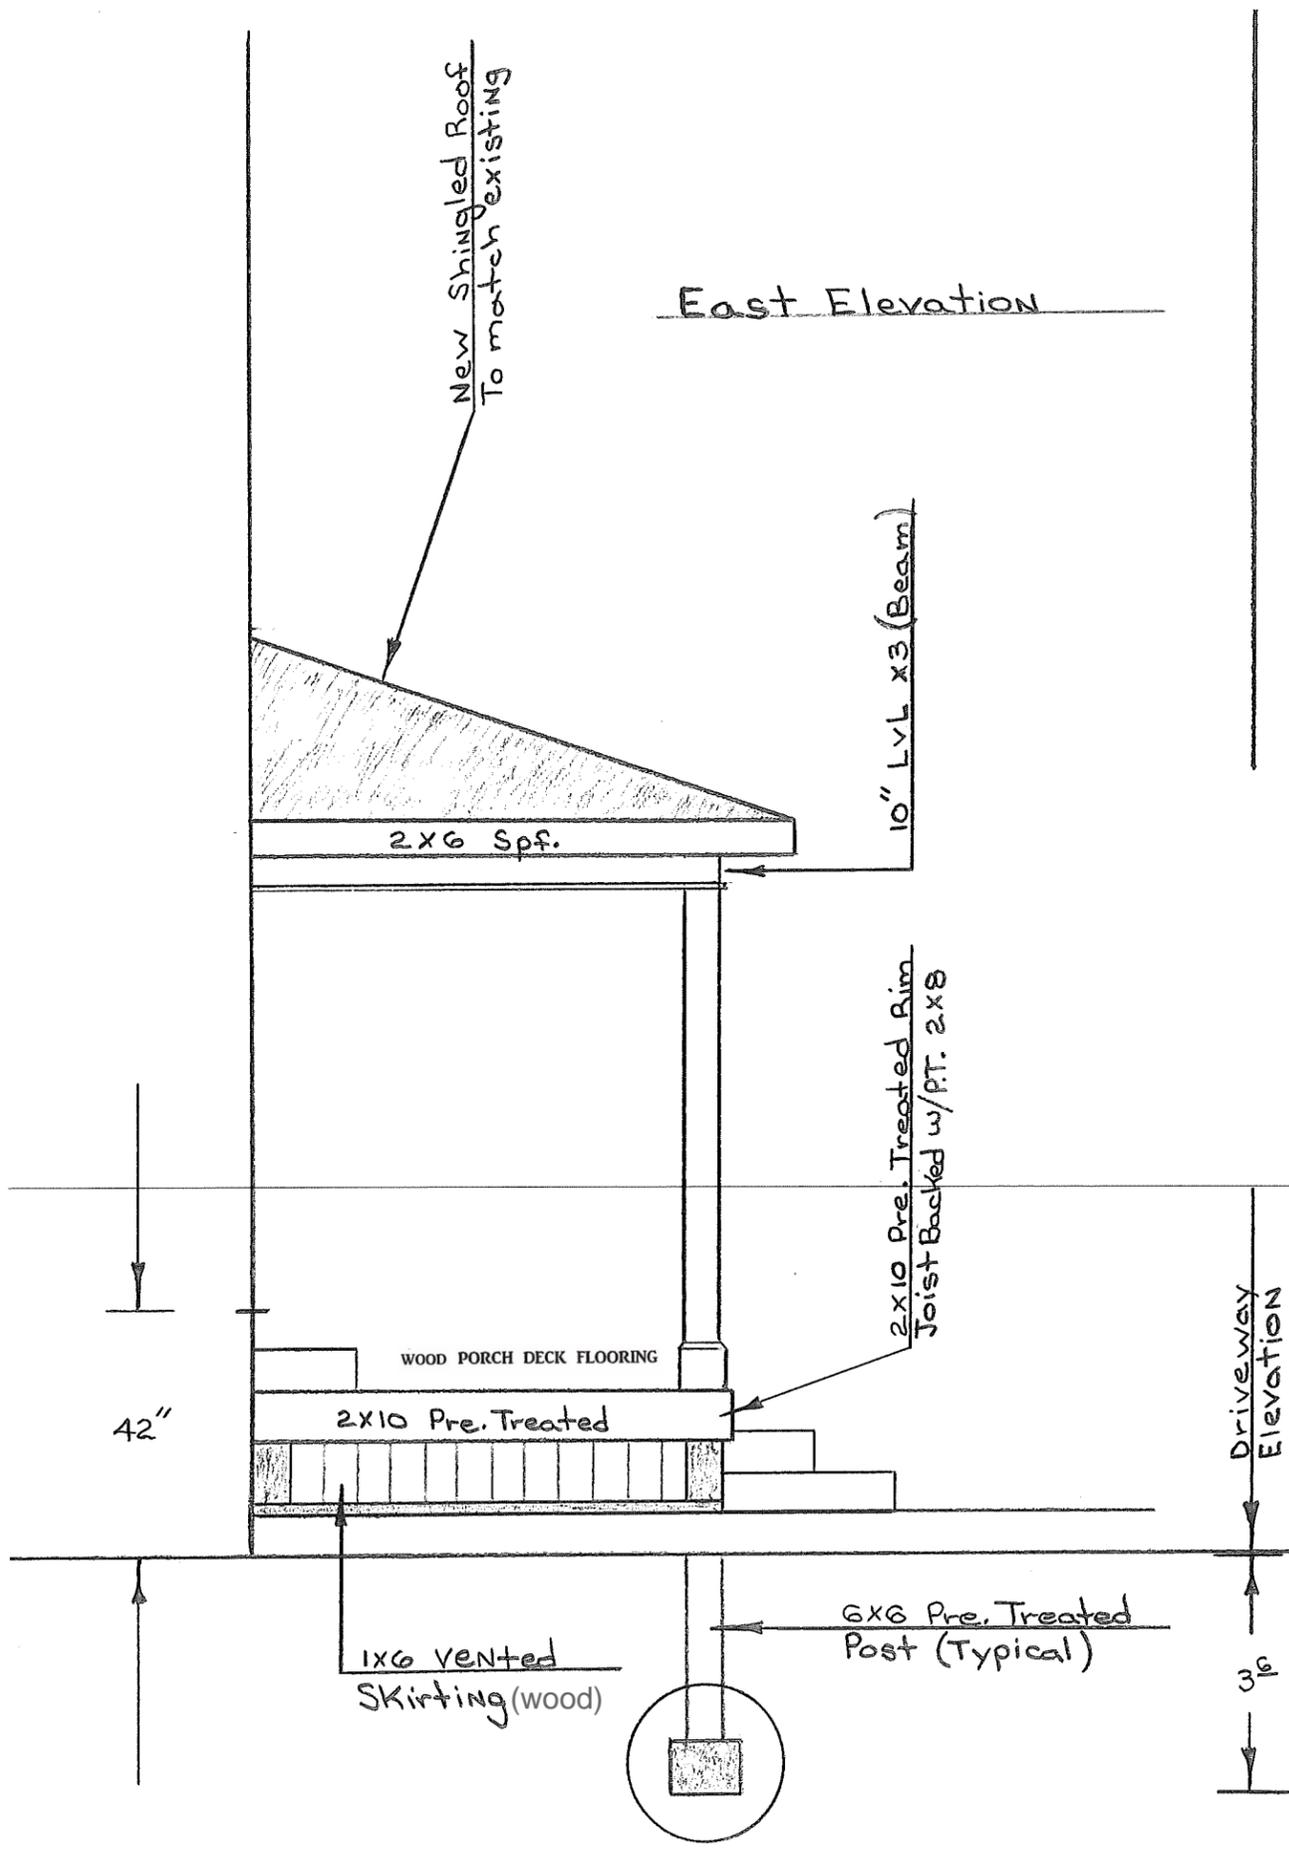

Porch Addition Size
168' sq.ft.

Jeff & Leslie Laughlin
64 Division Street
Hudson, Ohio 44236

Measuring Up
Louis J. Buch
8837 Oswalt Avenue N.E.
Alliance, Ohio 44601
(330)581-3413

Laughlin

SCHEDULE OF MATERIALS:

POSTS: 6 X 6 PRESSURE TREATED LUMBER

COLUMNS: 6 X 6 SOLID CEDAR COLUMN

JOIST(S): 2 X 10 / 2 X 8 PRESSURE TREATED LUMBER
TYPICAL CONSTR. @ 16" O.C.

PORCH SURFACE: WOOD PORCH DECK FLOORING

HEADERS & BEAMS: 10" LVL ENGINEERED LUMBER X3

ROOF RAFTERS: 2 X 8 SPF #1 LUMBER @ 16" O.C.

SHINGLES: TO MATCH EXISTING. (OWENS CORNING, ONYX BLACK)

RAILING(S): N / A

STEP(S): 2 X 8 PRESSURE TREATED LUMBER / WOOD DECKING


PORCH CEILING: 2 1/2" GREENBRIAR VINTAGE BEADED SOFFIT

EXTERIOR SOFFIT: 1/2" 7 PLY CABINET GRADE PLYWOOD

GUTTER(S): TO WRAP AROUND PORCH ROOF, AND DRAIN LEFT SIDE EAST ELEVATION, AND RIGHT SIDE WEST ELEVATION. TYPICAL "K" STYLE.

LOCAL (HISTORIC DISTRICT) PROJECTS APPROVED WITH SAME PRODUCT LINE;

DREW	66 E. STREETSBORO	<u>MEASURING UP / LOUIS J. BUCH</u>
HAMILTON	68 DIVISION ST.	
BLANKENSHIP	88 E. STREETSBORO	
BREFKA	1 ELLSWORTH CT.	
THOMAS	40 ROSLYN AVE.	

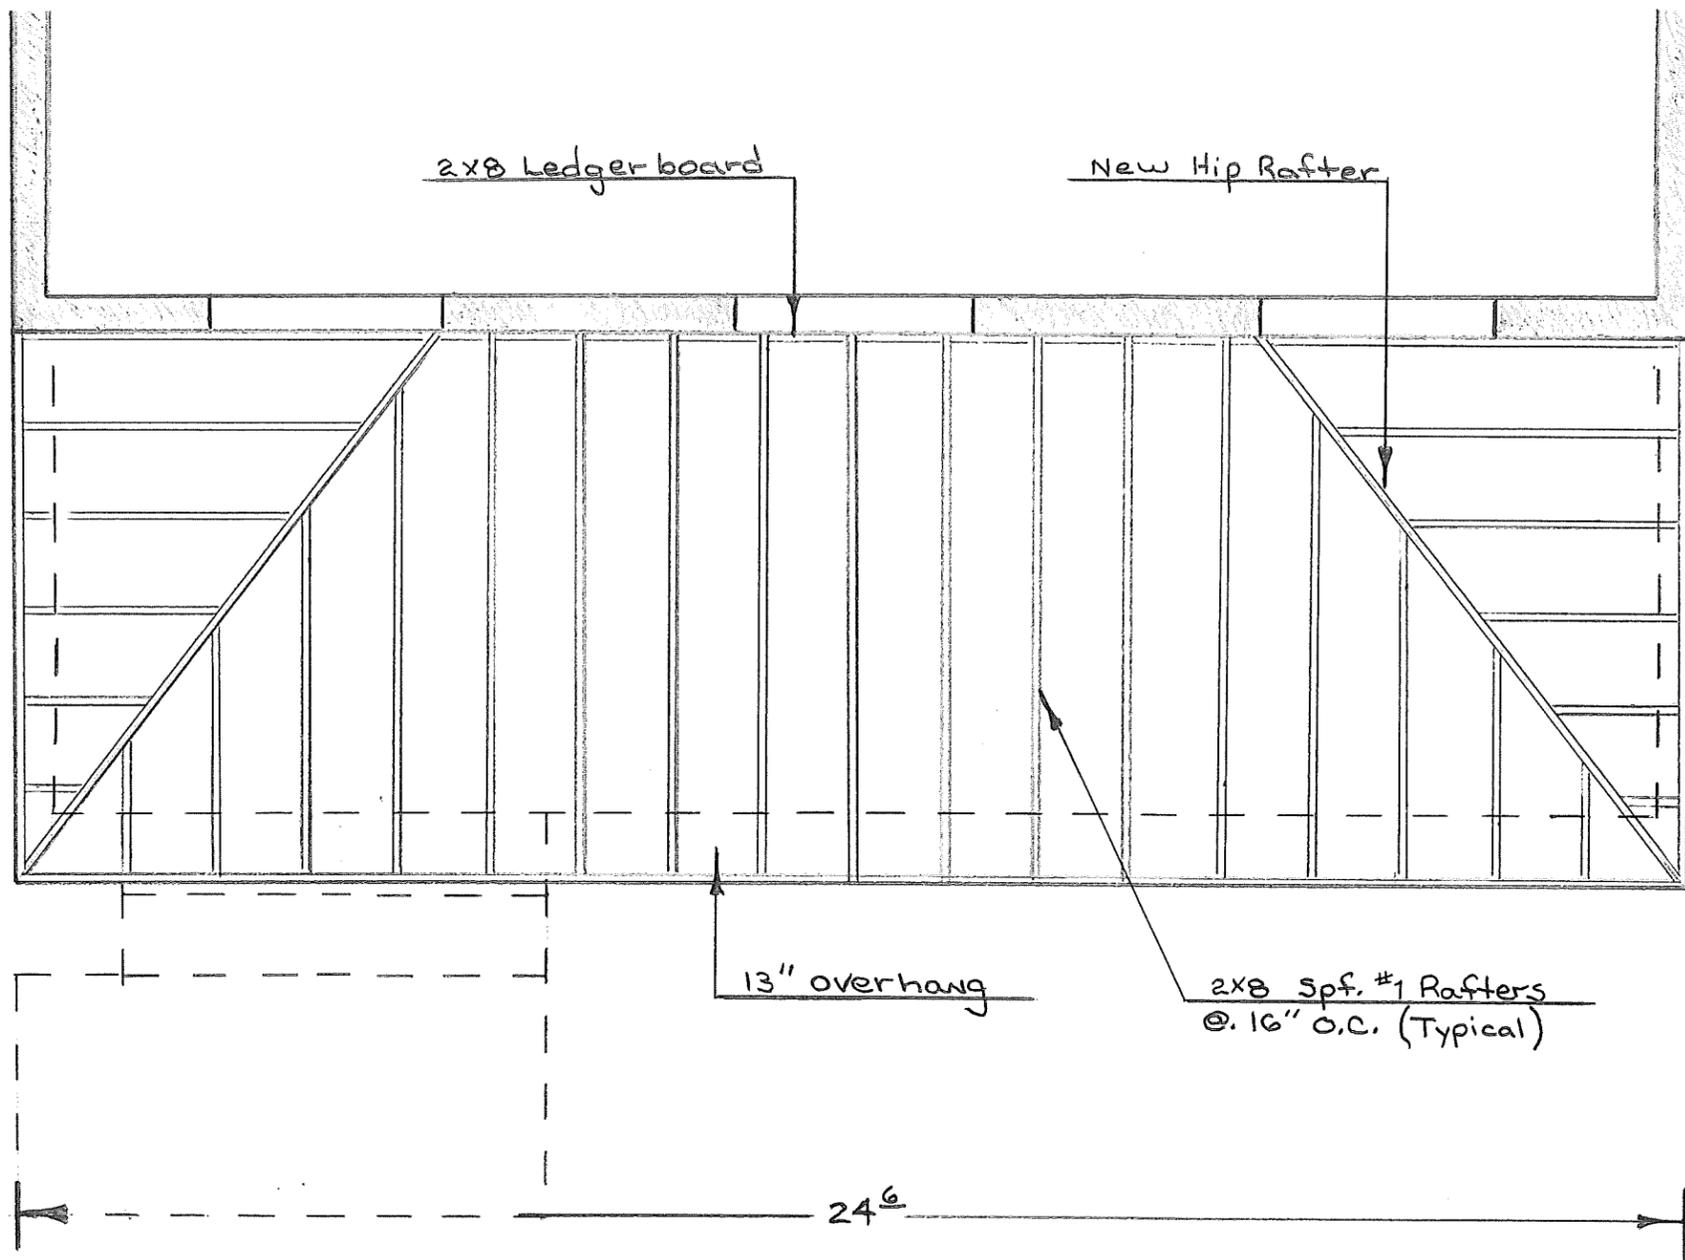


Roof Plan / Rafter layout

Porch Addition Size
168' Sq. ft.

Measuring Up
Louis J. Buch
8837 Oswalt Avenue N.E.
Alliance, Ohio 44601
(330)581-3413

Jeff & Leslie Laughlin
64 Division Street
Hudson, Ohio 44236

$3/8" = 1'$

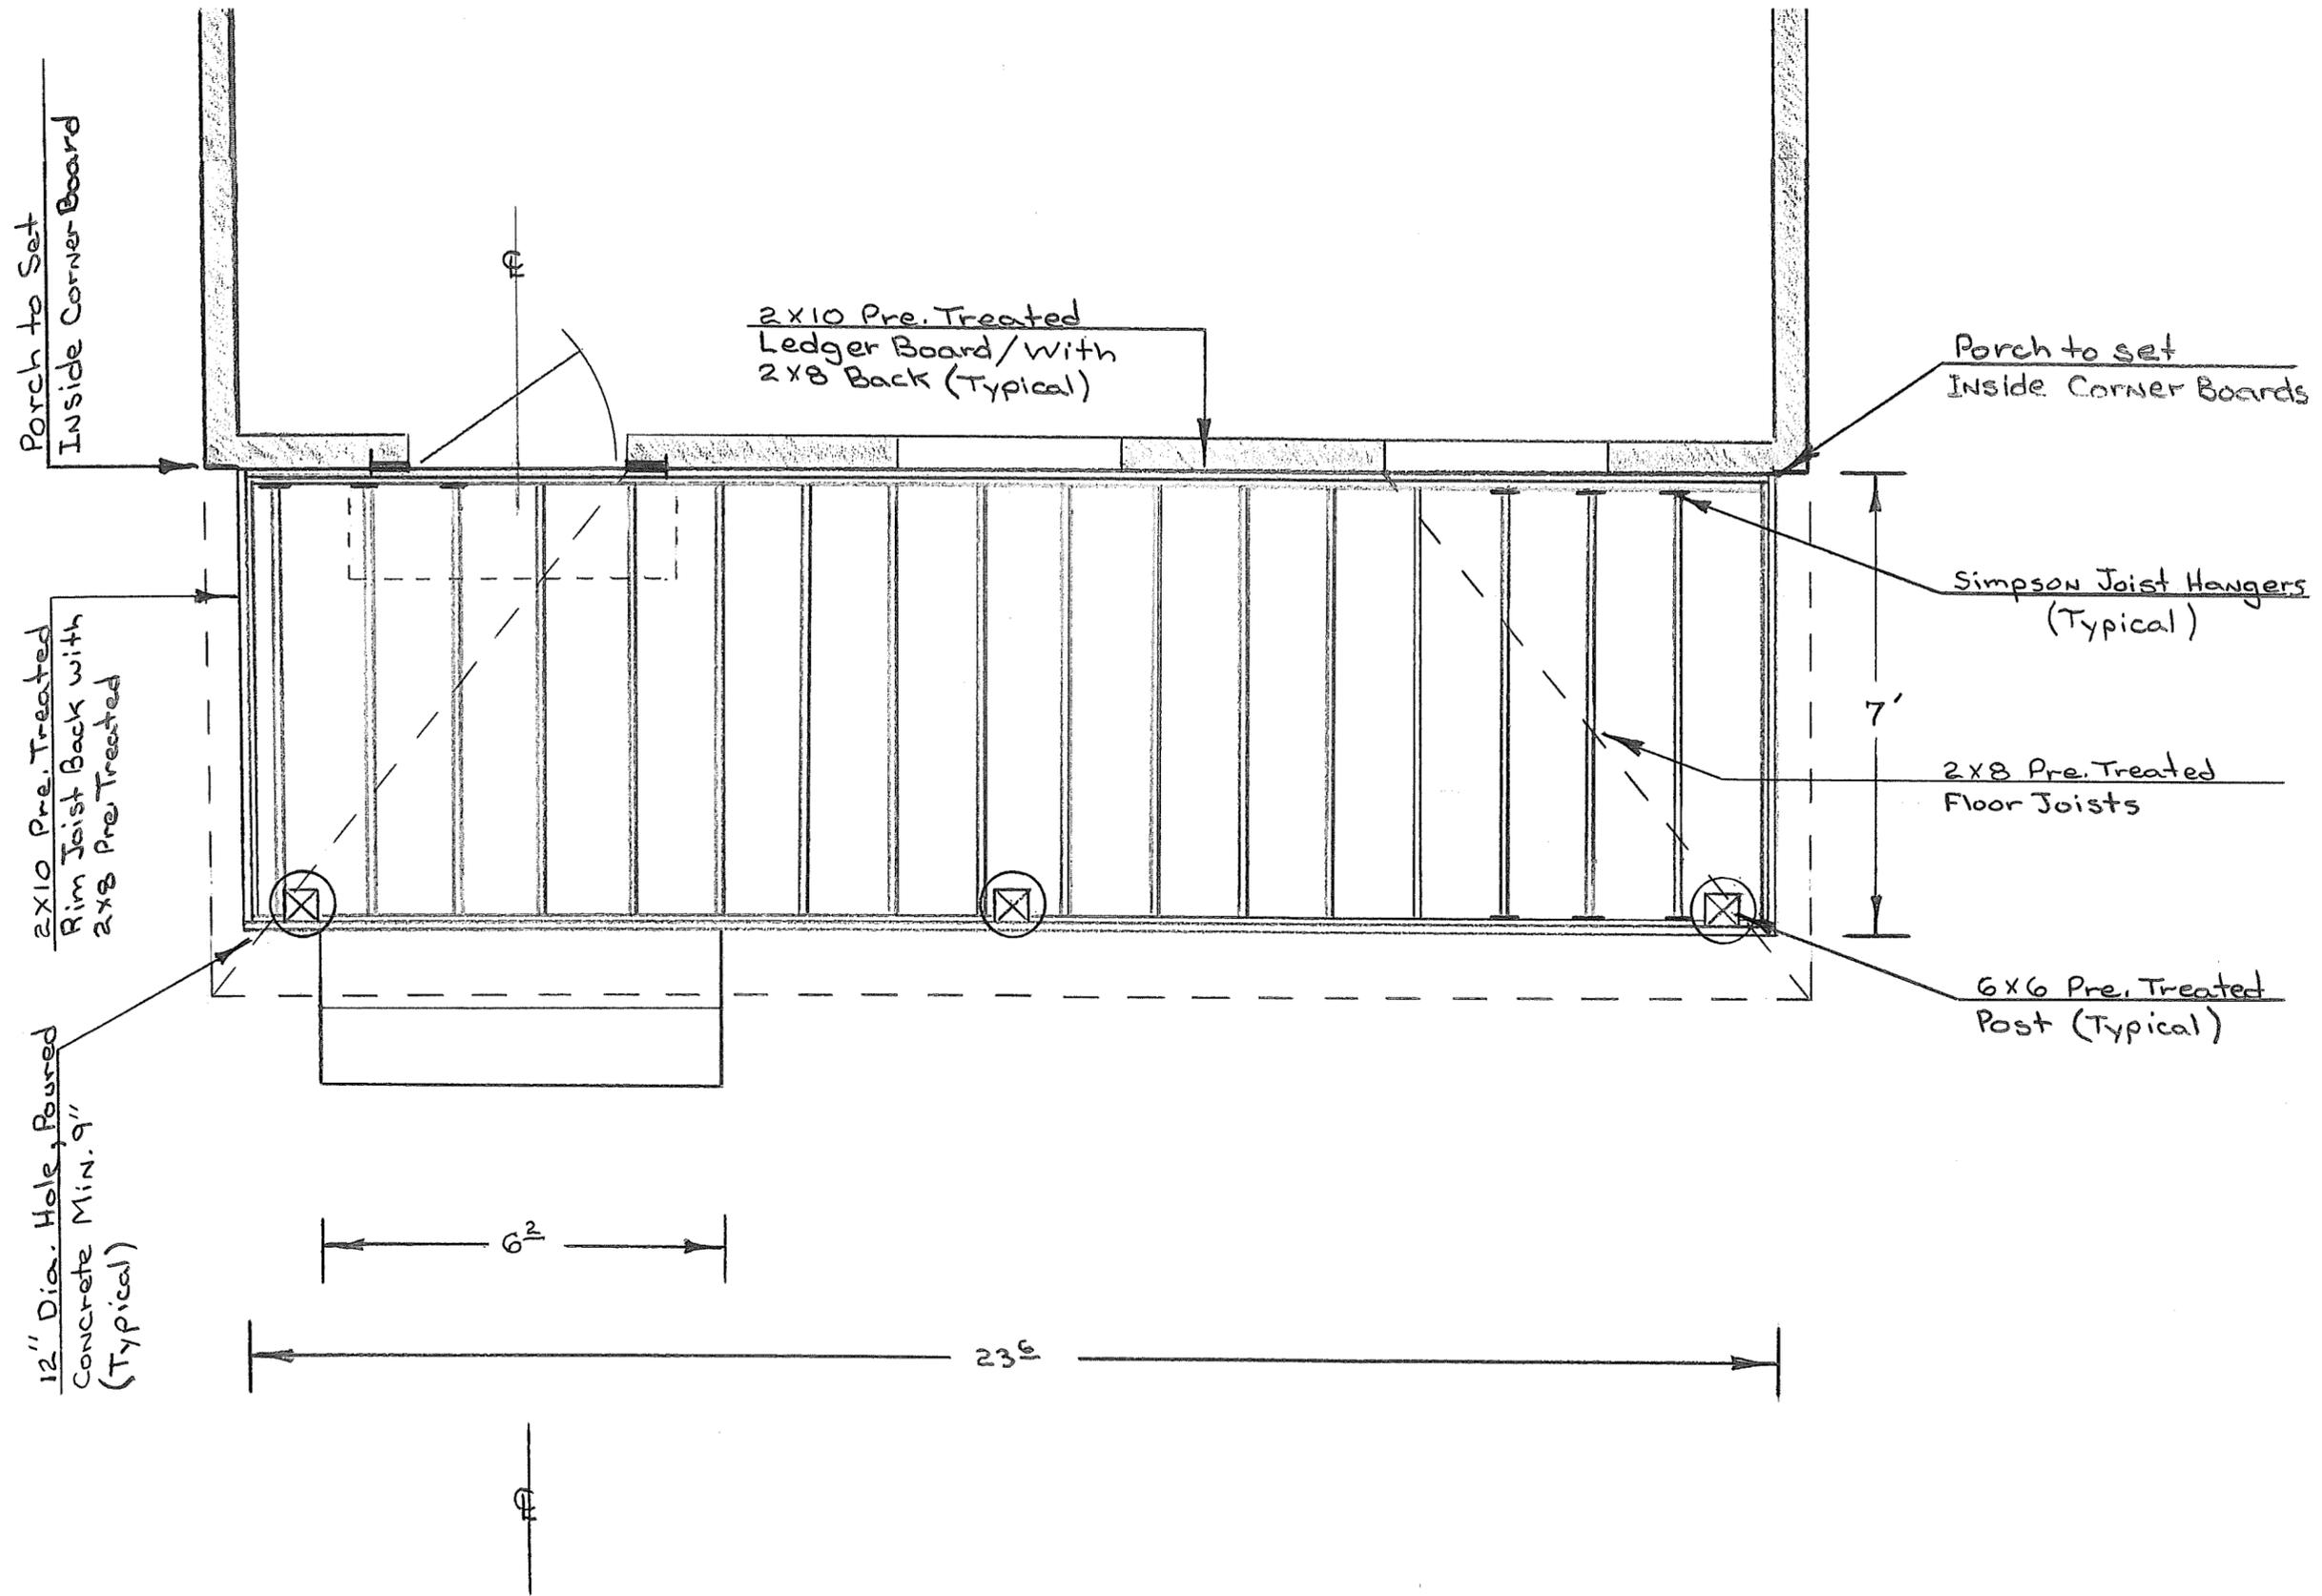

Floor Plan




Joist layout

Porch Addition Size
168' sq. ft.

3/8" = 1'

Measuring Up
Louis J. Buch
8837 Oswalt Avenue N.E.
Alliance, Ohio 44601
(330)581-3413

Jeff & Leslie Laughlin
64 Division Street
Hudson, Ohio 44236

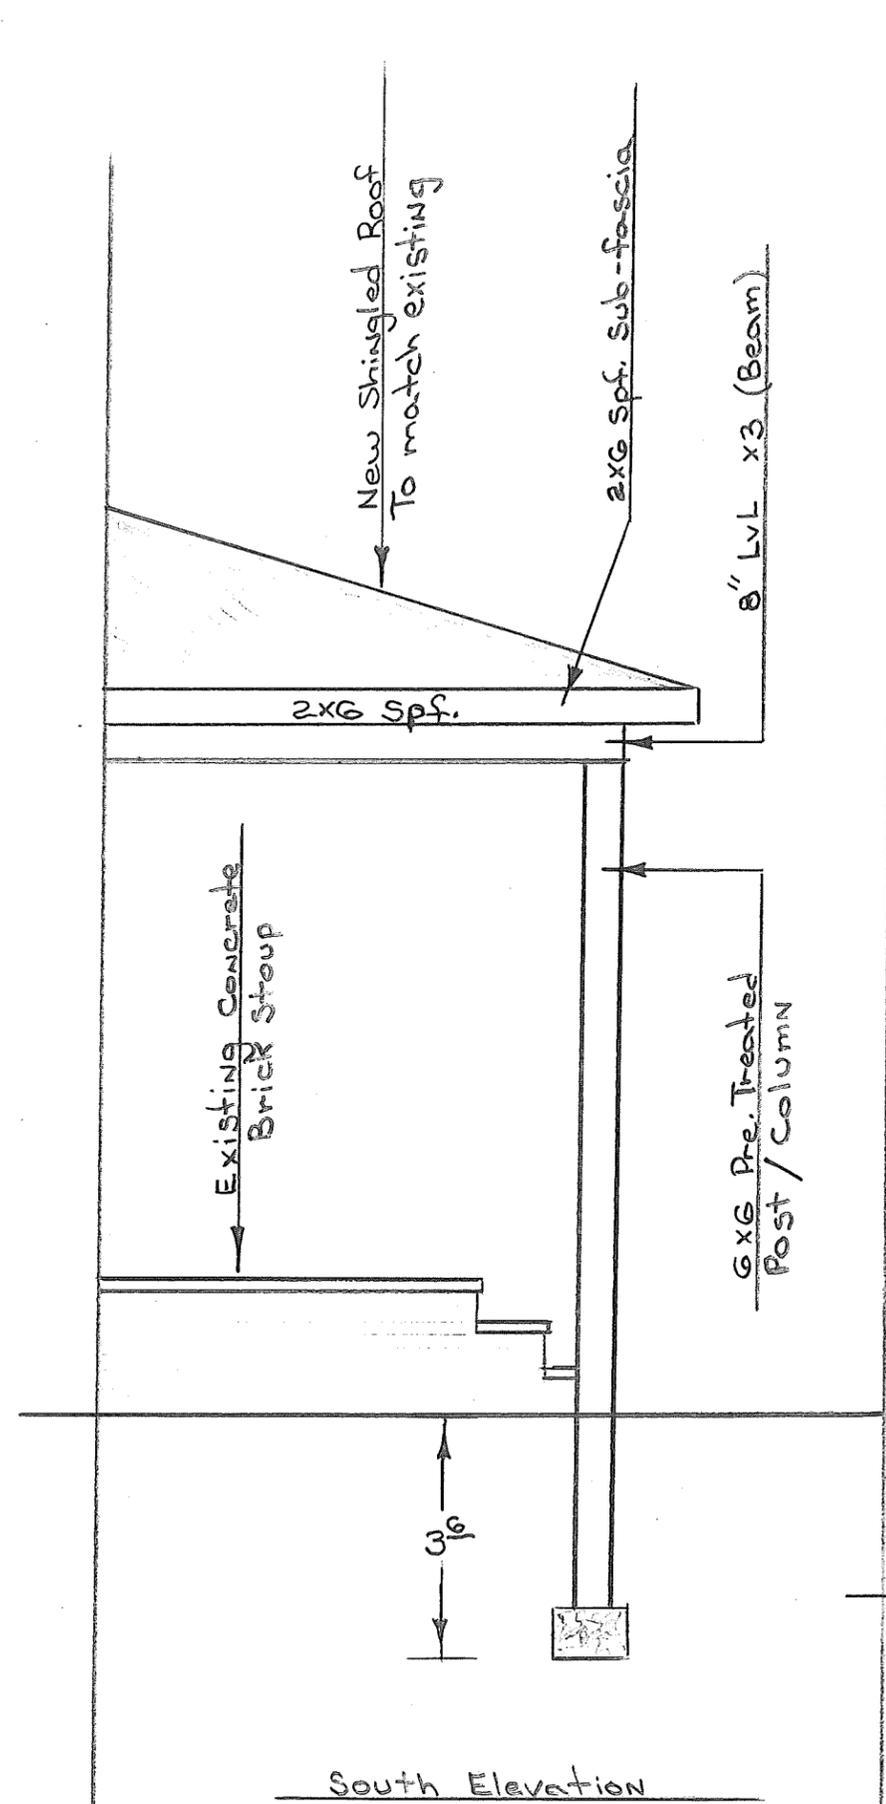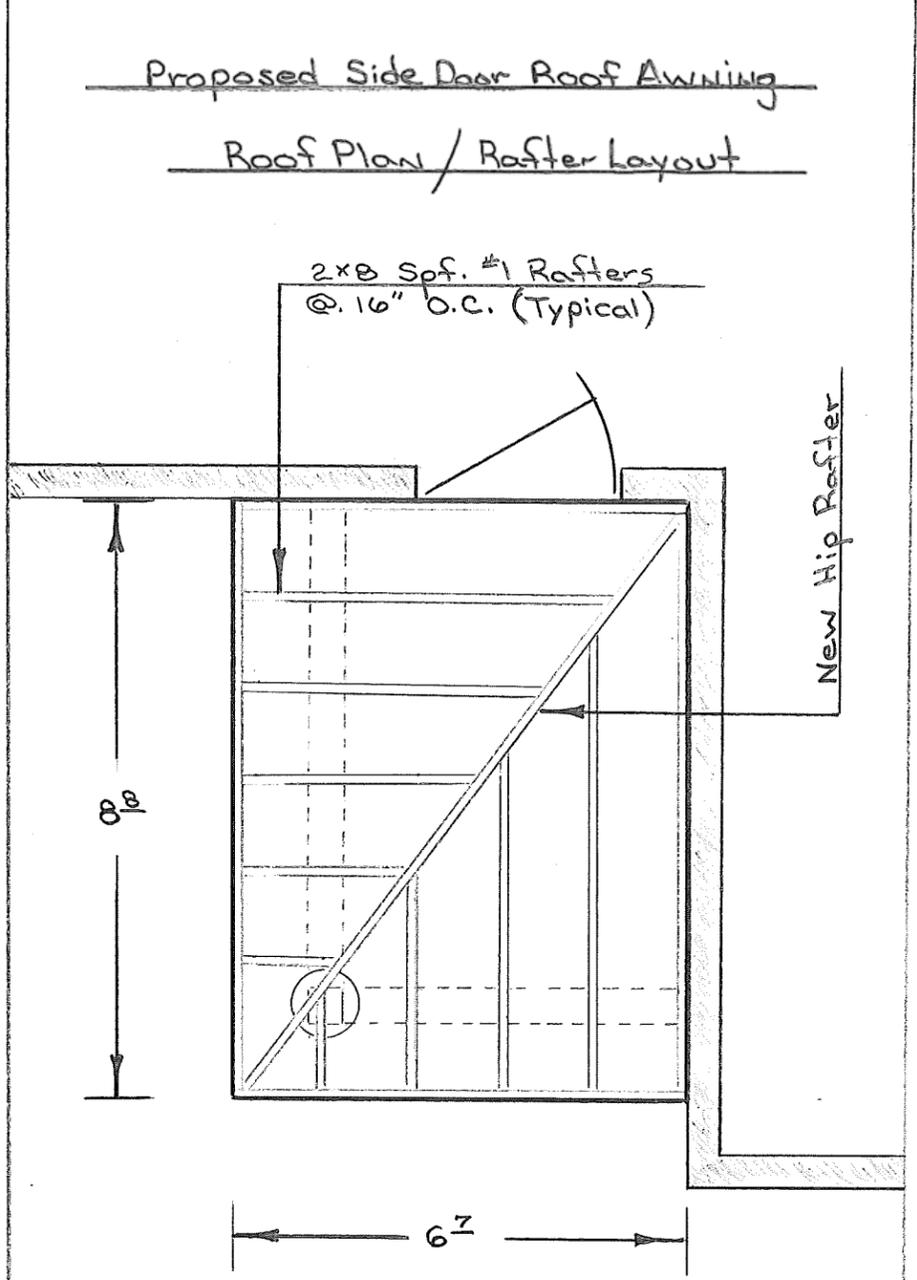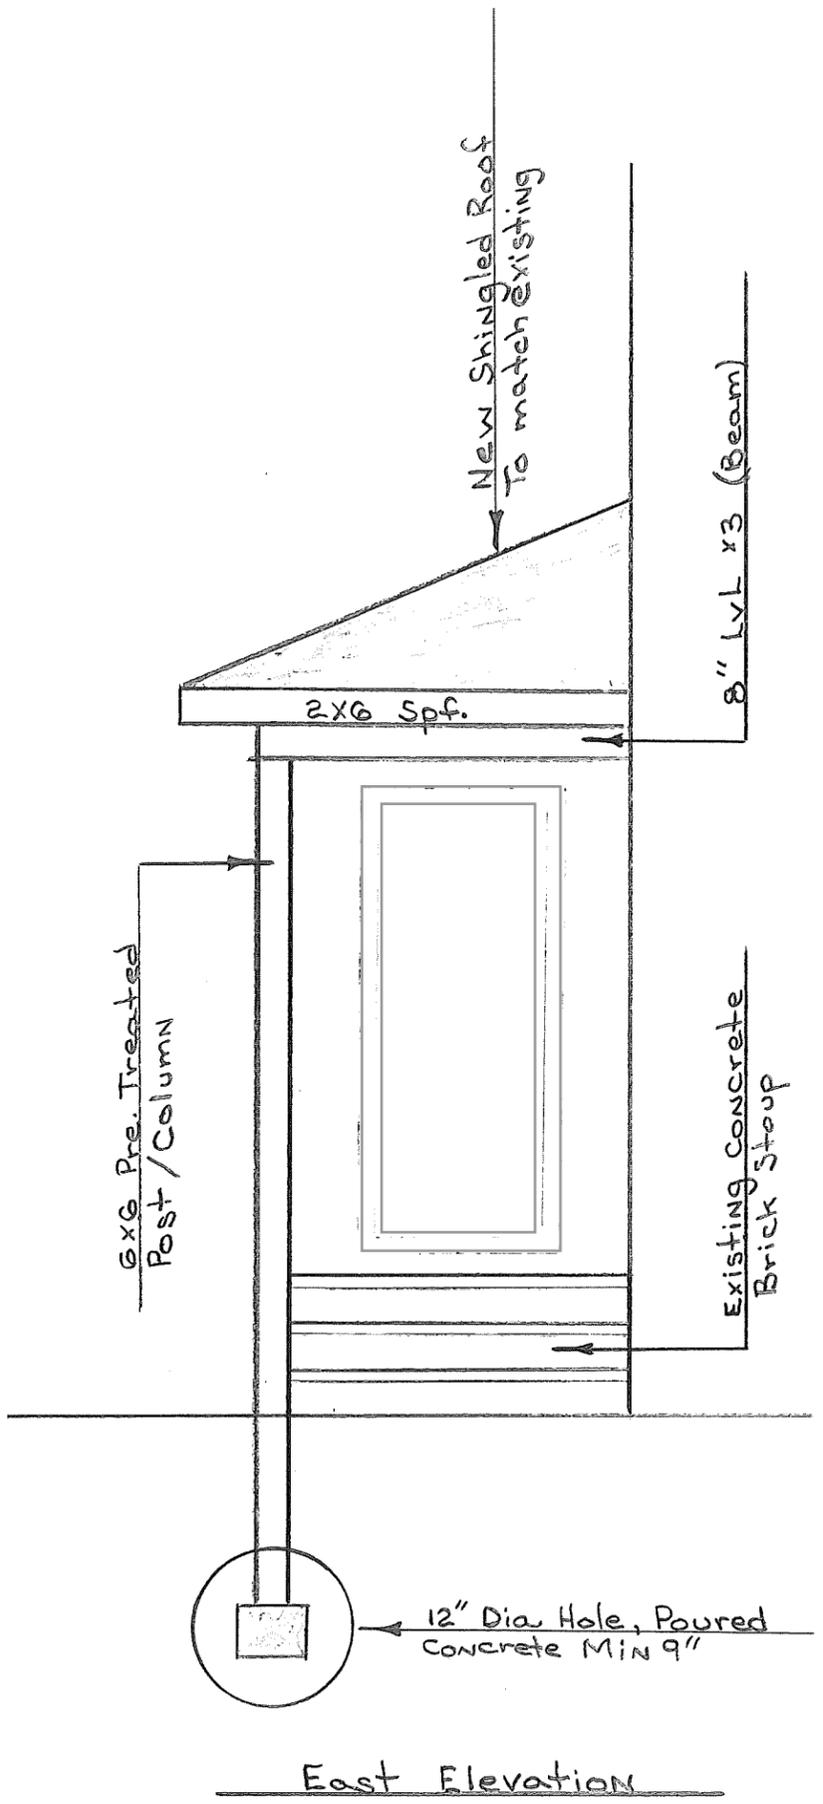

Measuring Up
Louis J. Buch
8837 Oswalt Avenue N.E.
Alliance, Ohio 44601
(330)581-3413

Jeff & Leslie Laughlin
64 Division Street
Hudson, Ohio 44236

3/8" = 1'



64 Division St – Front View facing south



64 Division St – side view facing west



64 Division St – side view facing east



64 Division St – side view facing east – neighbor porches



64 Division St – Front View

64 Division St – side door facing west



64 Division St – side door facing north

Neighboring property to the east



Division Street Examples

