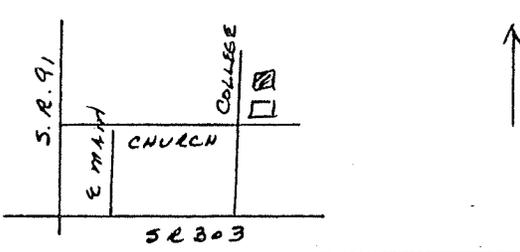


OHIO HISTORIC INVENTORY

Ohio Historic Preservation Office
Ohio Historical Center
Columbus, Ohio 43211



1. No.		4. Present Name(s)	
2. County Summit		Residence, A. Weyer	
3. Location of Negatives HHA 34-6		5. Other Name(s)	
6. Specific Location 29 College Street		16. Thematic Category C	
7. City or Town If Rural, Township & Vicinity Hudson		17. Date(s) or Period c. 1883	
8. Site Plan with North Arrow 		18. Style or Design <i>No Academic Style</i>	
9. Coordinates Lat. _____ Long. _____ U.T.M. Reference 17 463 4565416		19. Architect or Engineer	
10. Zone Easting Northing Site <input type="checkbox"/> Building <input checked="" type="checkbox"/> Structure <input type="checkbox"/> Object <input type="checkbox"/>		20. Contractor or Builder	
11. National Register? Yes <input checked="" type="checkbox"/> No <input type="checkbox"/>		21. Original Use, if apparent residence	
12. Is It Eligible? Yes <input type="checkbox"/> No <input type="checkbox"/>		22. Present Use residence	
13. Part of Estab. Hist. Dist.? Yes <input checked="" type="checkbox"/> No <input type="checkbox"/>		23. Ownership Public <input type="checkbox"/> Private <input checked="" type="checkbox"/>	
14. District Potent'l? Yes <input type="checkbox"/> No <input type="checkbox"/>		24. Owner's Name & Address, if known A. Weyer 29 College Street Hudson 44236	
15. Name of Established District Hudson Historic District		25. Open to Public? Yes <input type="checkbox"/> No <input checked="" type="checkbox"/>	
42. Further Description of Important Features One story addition to south; flat-roofed rear addition. Steeply pitched front gable; single pane double hung windows; canopy at entrance.		26. Local Contact Person or Organization Hudson Heritage Association	
43. History and Significance 1929 occupant J. T. Kohl Thought to be one of a group of houses built at the south end of College Street by or for workers at Seymour Straight's cheese enterprises in the late 1800's.		27. Other Surveys in Which Included	
44. Description of Environment and Outbuildings Residential street.		28. No. of Stories 1 1/2	
45. Sources of Information Summit County Tax Assessment records Personal inspection		29. Basement? Yes <input checked="" type="checkbox"/> No <input type="checkbox"/>	
		30. Foundation Material concrete block	
		31. Wall Construction wood frame	
		32. Roof Type & Material gable-asph shingle	
		33. No. of Bays Front 3 Side 2	
		34. Wall Treatment alum. siding	
		35. Plan Shape rect	
		36. Changes (Explain in #42) Addition <input checked="" type="checkbox"/> Altered <input type="checkbox"/> Moved <input type="checkbox"/>	
		37. Condition Interior _____ Exterior <u>good</u>	
		38. Preservation Underway? Yes <input checked="" type="checkbox"/> No <input type="checkbox"/>	
		39. Endangered? By What? Yes <input type="checkbox"/> No <input checked="" type="checkbox"/>	
		40. Visible from Public Road? Yes <input checked="" type="checkbox"/> No <input type="checkbox"/>	
		41. Distance from and Frontage on Road 10' 50'	
		Photo	
		46. Prepared by L Newkirk, F Barlow	
		47. Organization HHA	
		48. Date	
		49. Revision Date(s)	

Summit
Residence, A. Weyer

Existing


SITE PLAN for 29 COLLEGE STREET

SITUATED IN THE CITY OF HUDSON
SUMMIT COUNTY, OHIO
PART OF BLOCK 13 OF HUDSON VILLAGE
SCALE: 1" = 20' DATE: APRIL 2018

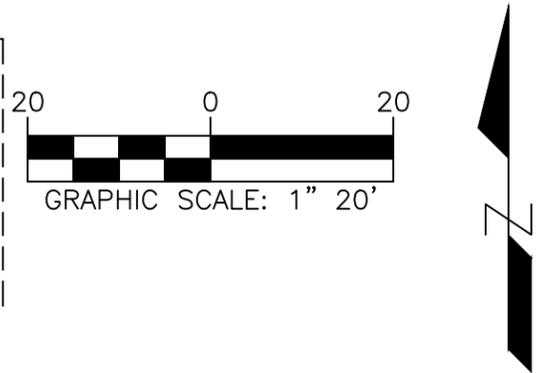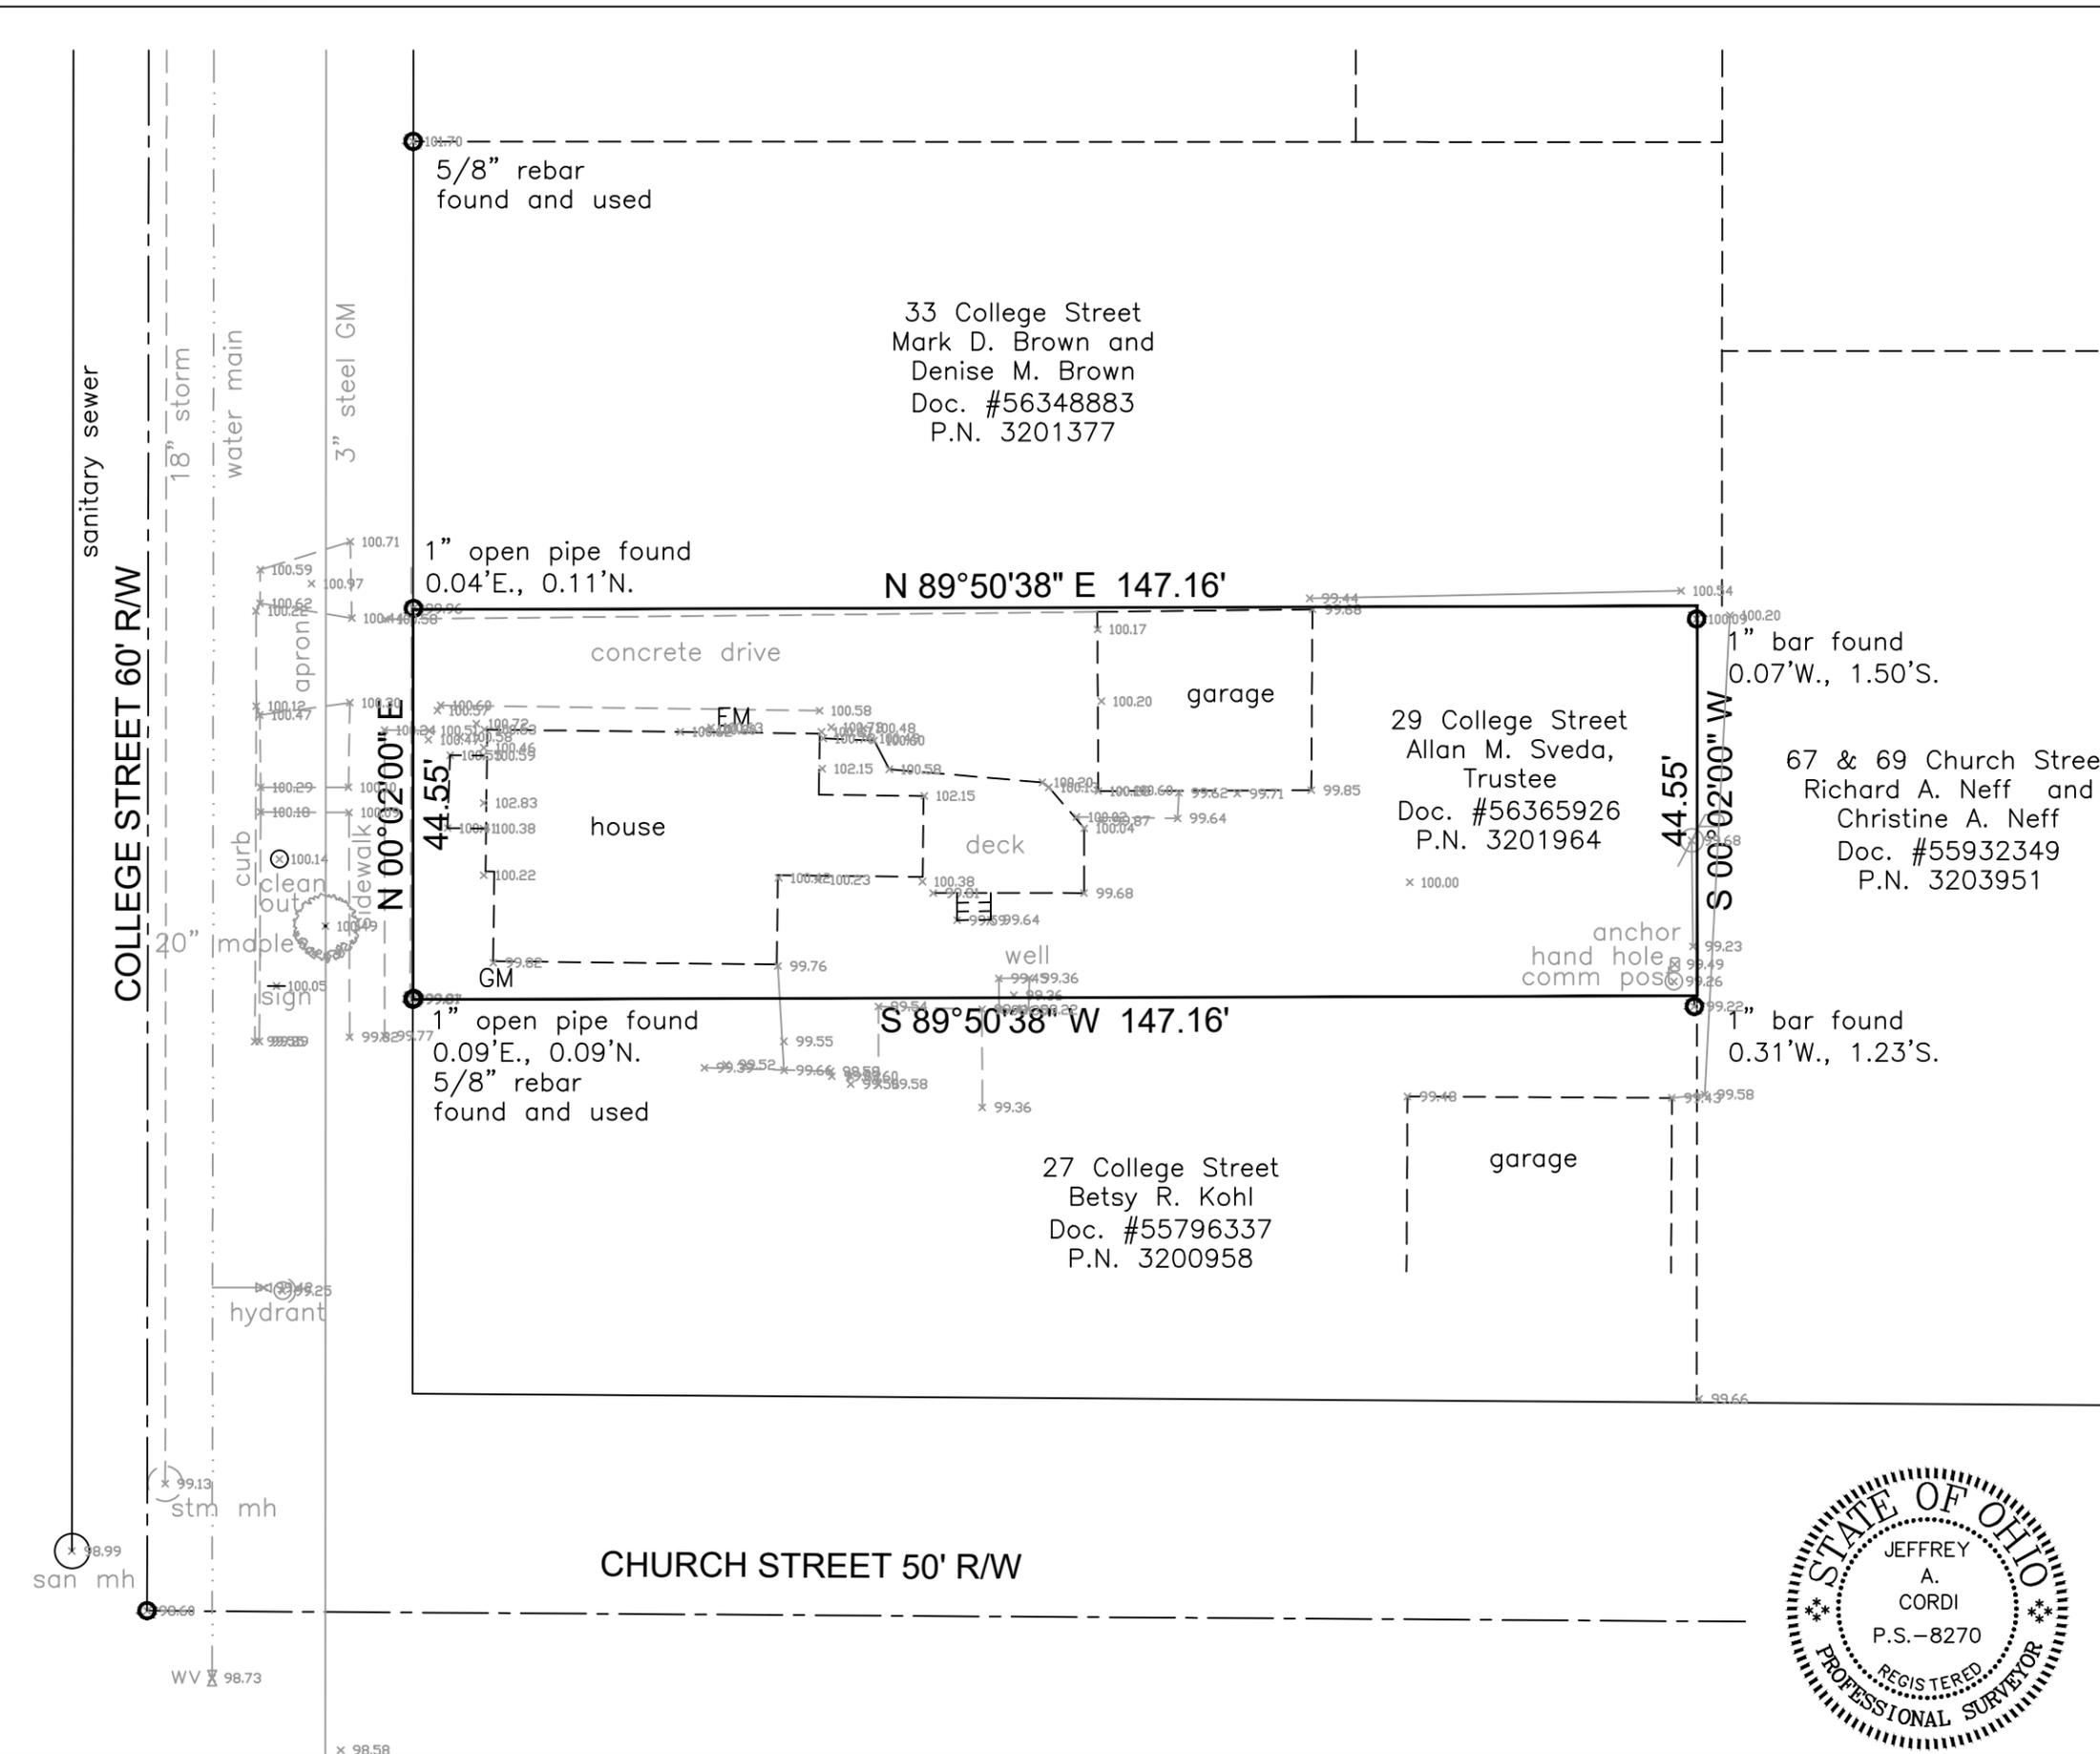


- LEGEND:
- IRON PIN FOUND AS NOTED
 - DECIDUOUS TREE
 - STRUCTURE AS NOTED
 - EXISTING BUILDING
 - POWER POLE
 - PROPERTY LINE
 - OTHER PROPERTY LINE
 - CENTERLINE


2 WORKING DAYS
BEFORE YOU DIG
CALL TOLL FREE **8 1 1**
OHIO UTILITIES PROTECTION SERVICE
A 810 800 550

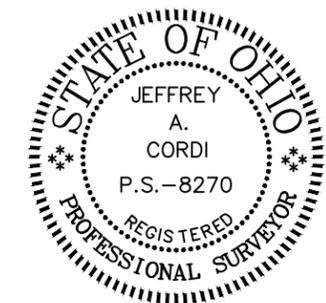


PREPARED BY:
JEFFREY A. CORDI, P.S. #8270
1052 INDEPENDENCE AVENUE
AKRON, OHIO 44310
330-388-8146
CordiSurvey@gmail.com
FIELDWORK PERFORMED APRIL 11 & 16, 2018

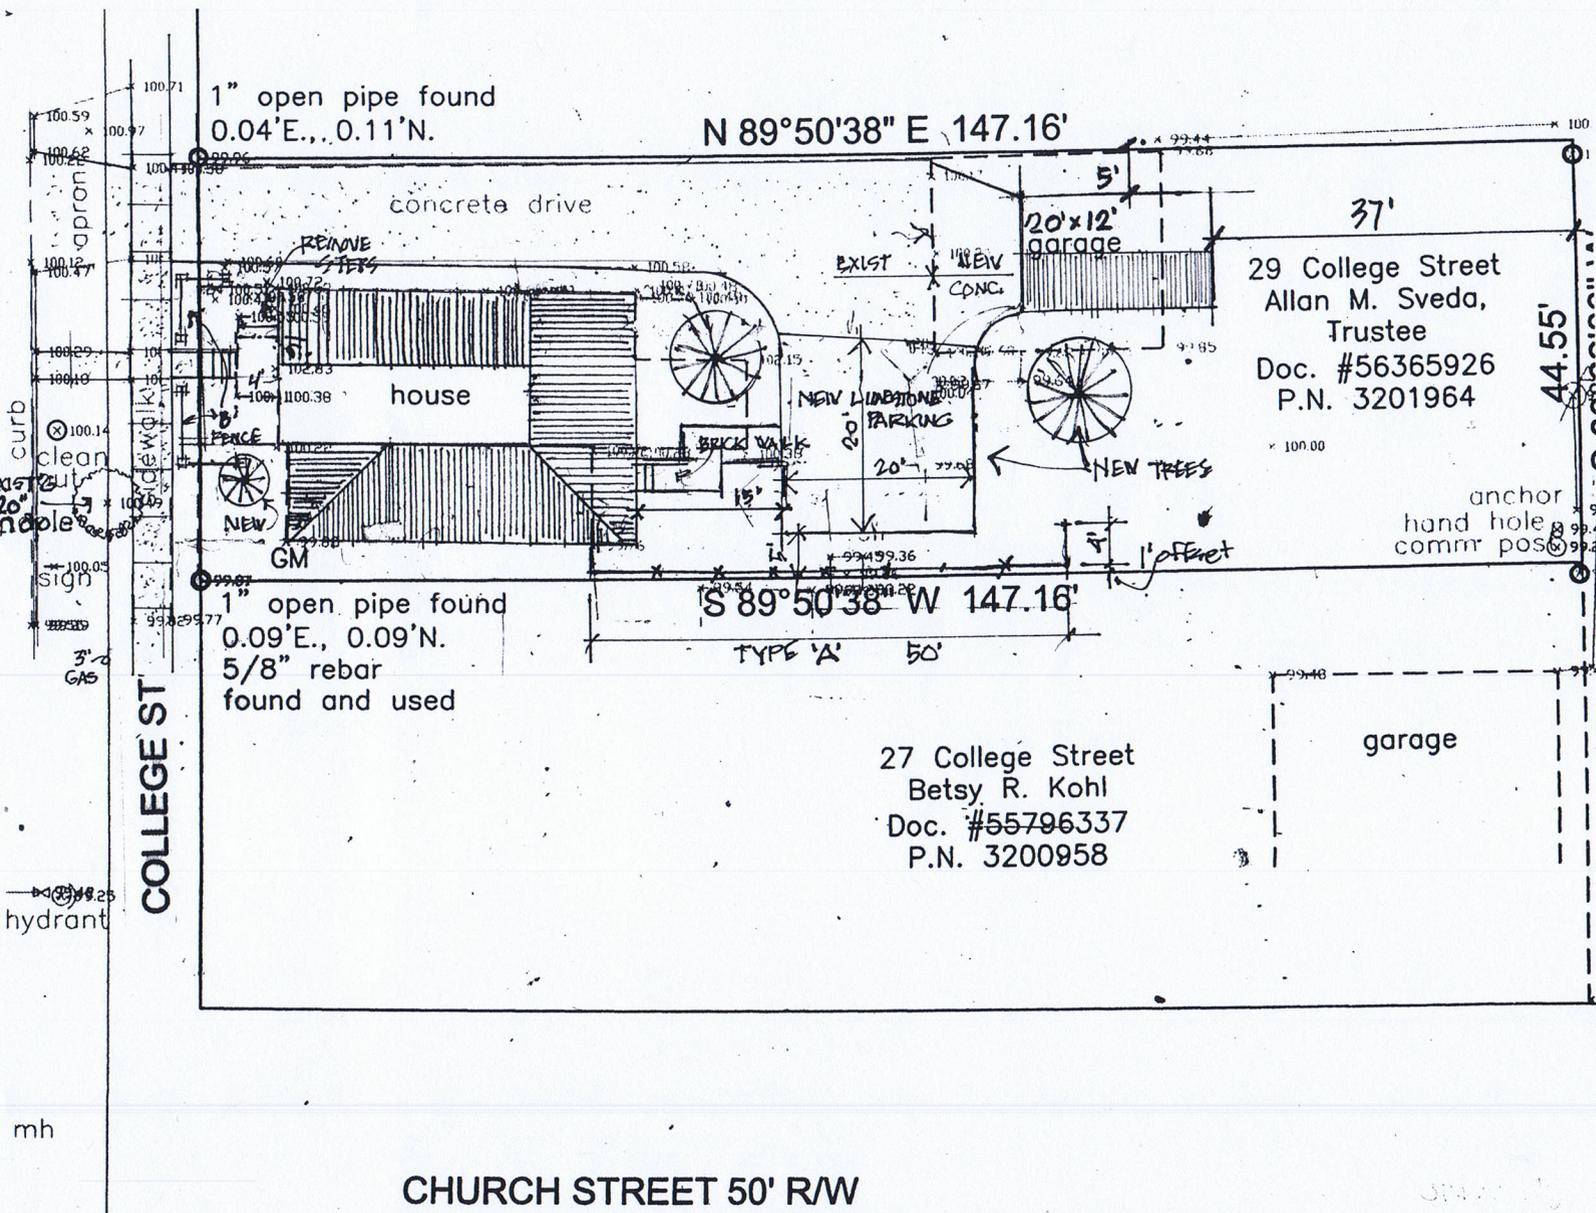



New site plan 1" 20'

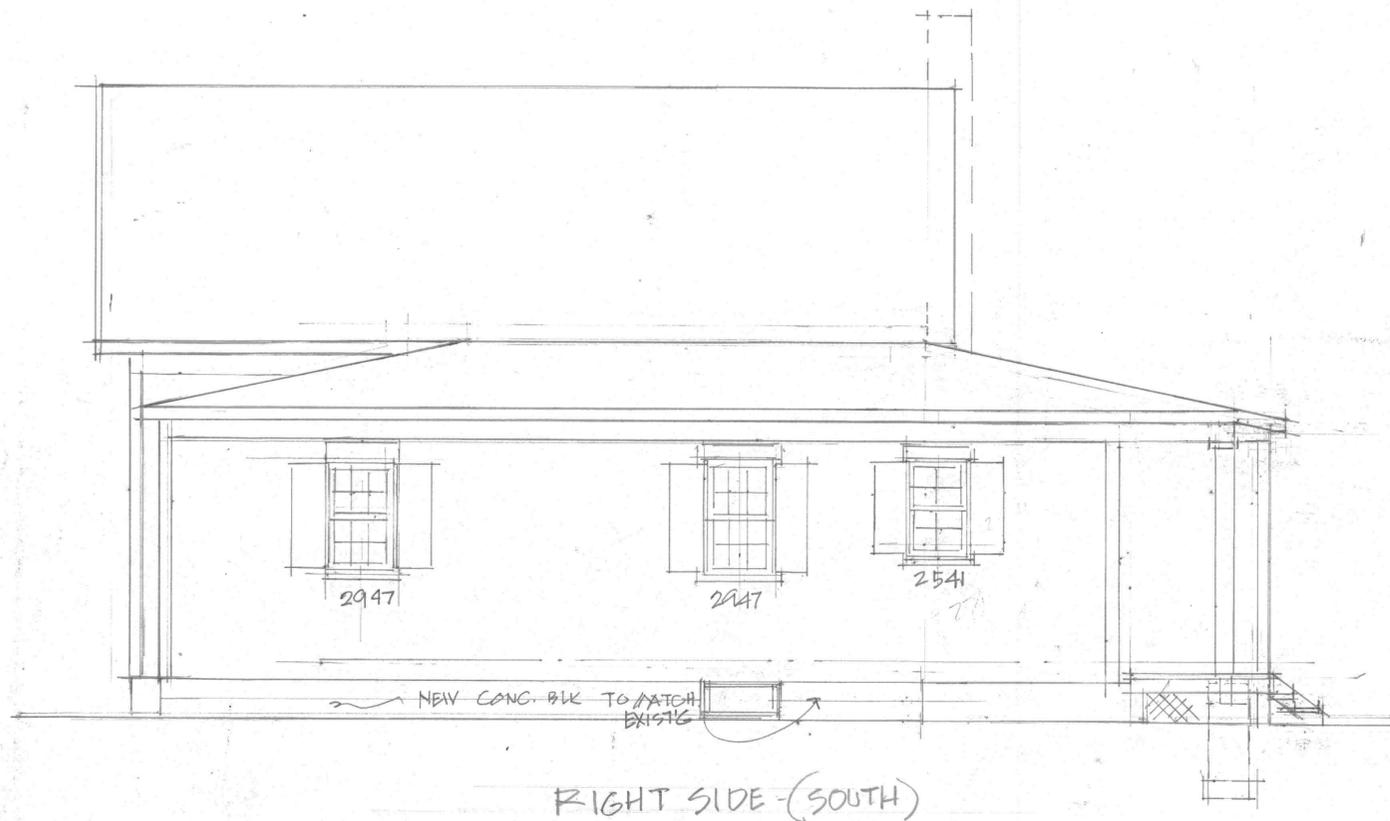

RIGHT SIDE - (SOUTH)

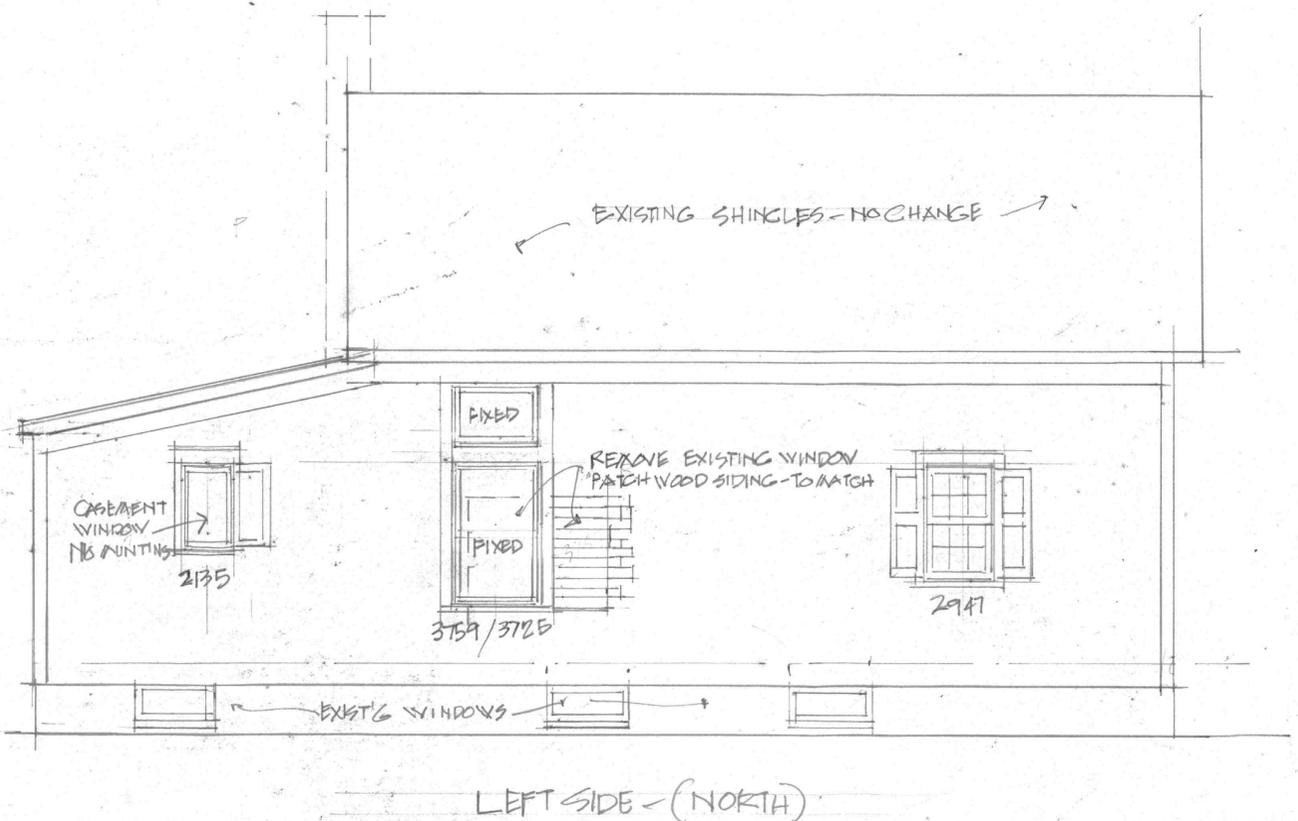

LEFT SIDE - (NORTH)

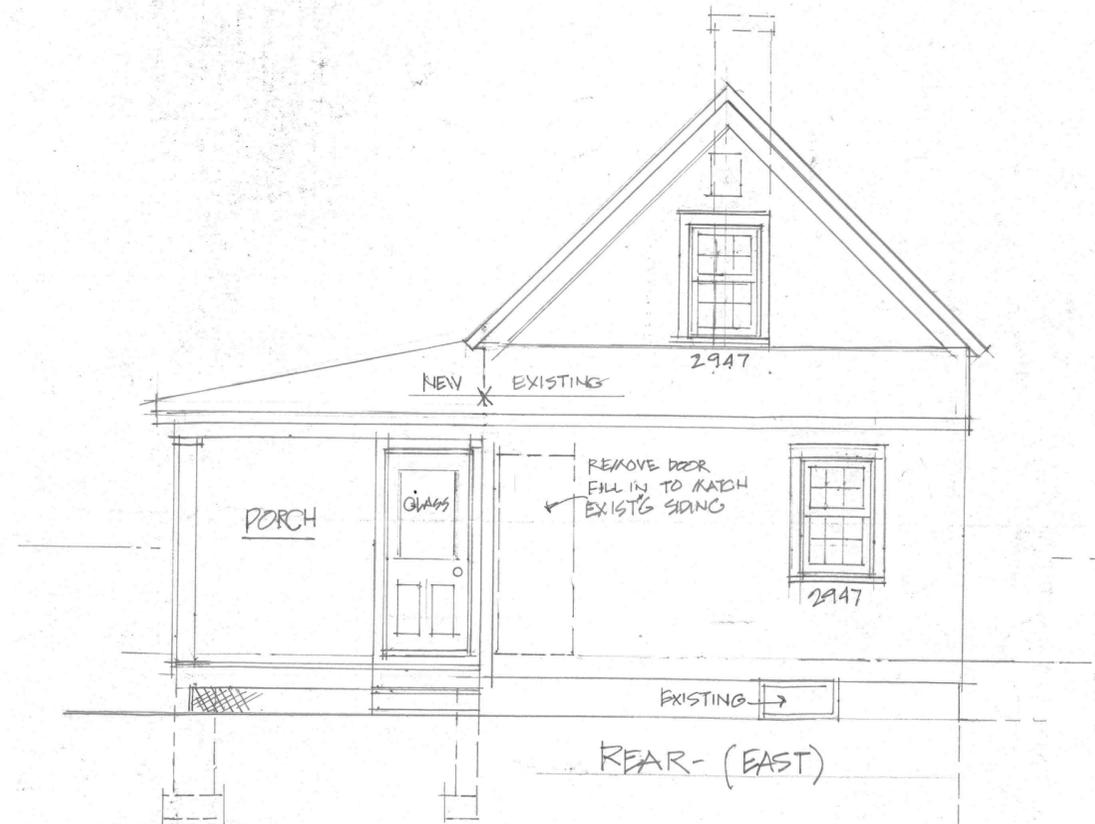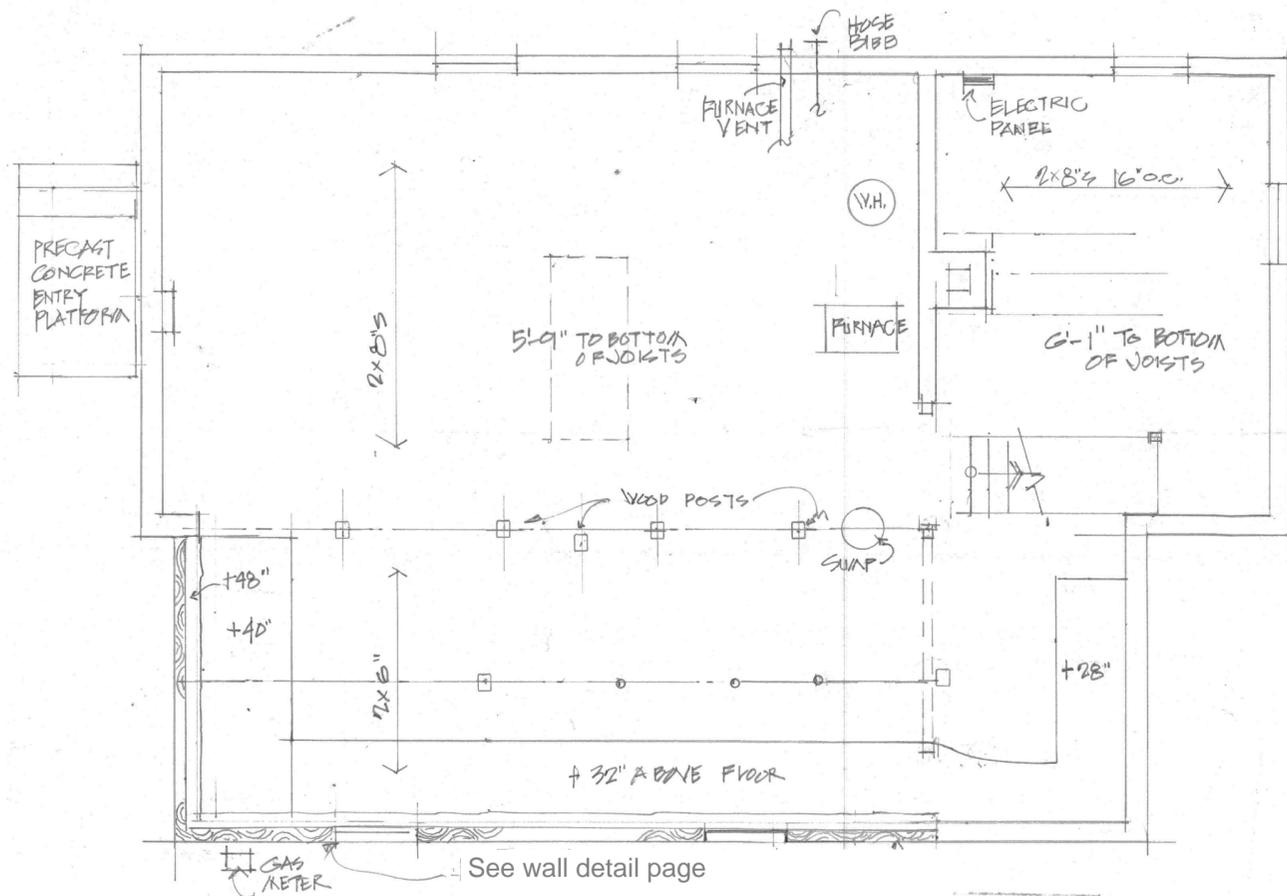


REAR - (EAST)

29 COLLEGE ST. HUDSON O.		
SCALE: 1/4" = 1'-0"	APPROVED BY:	DRAWN BY: JAS
DATE: 7/3/18		REVISED:
		DRAWING NUMBER 2

29 COLLEGE ST.

WALL DETAIL FOR
SOUTH ELEVATION
JULY 17, 2018

REMOVE EXIST'G 12'
FASCIA #0'HANG

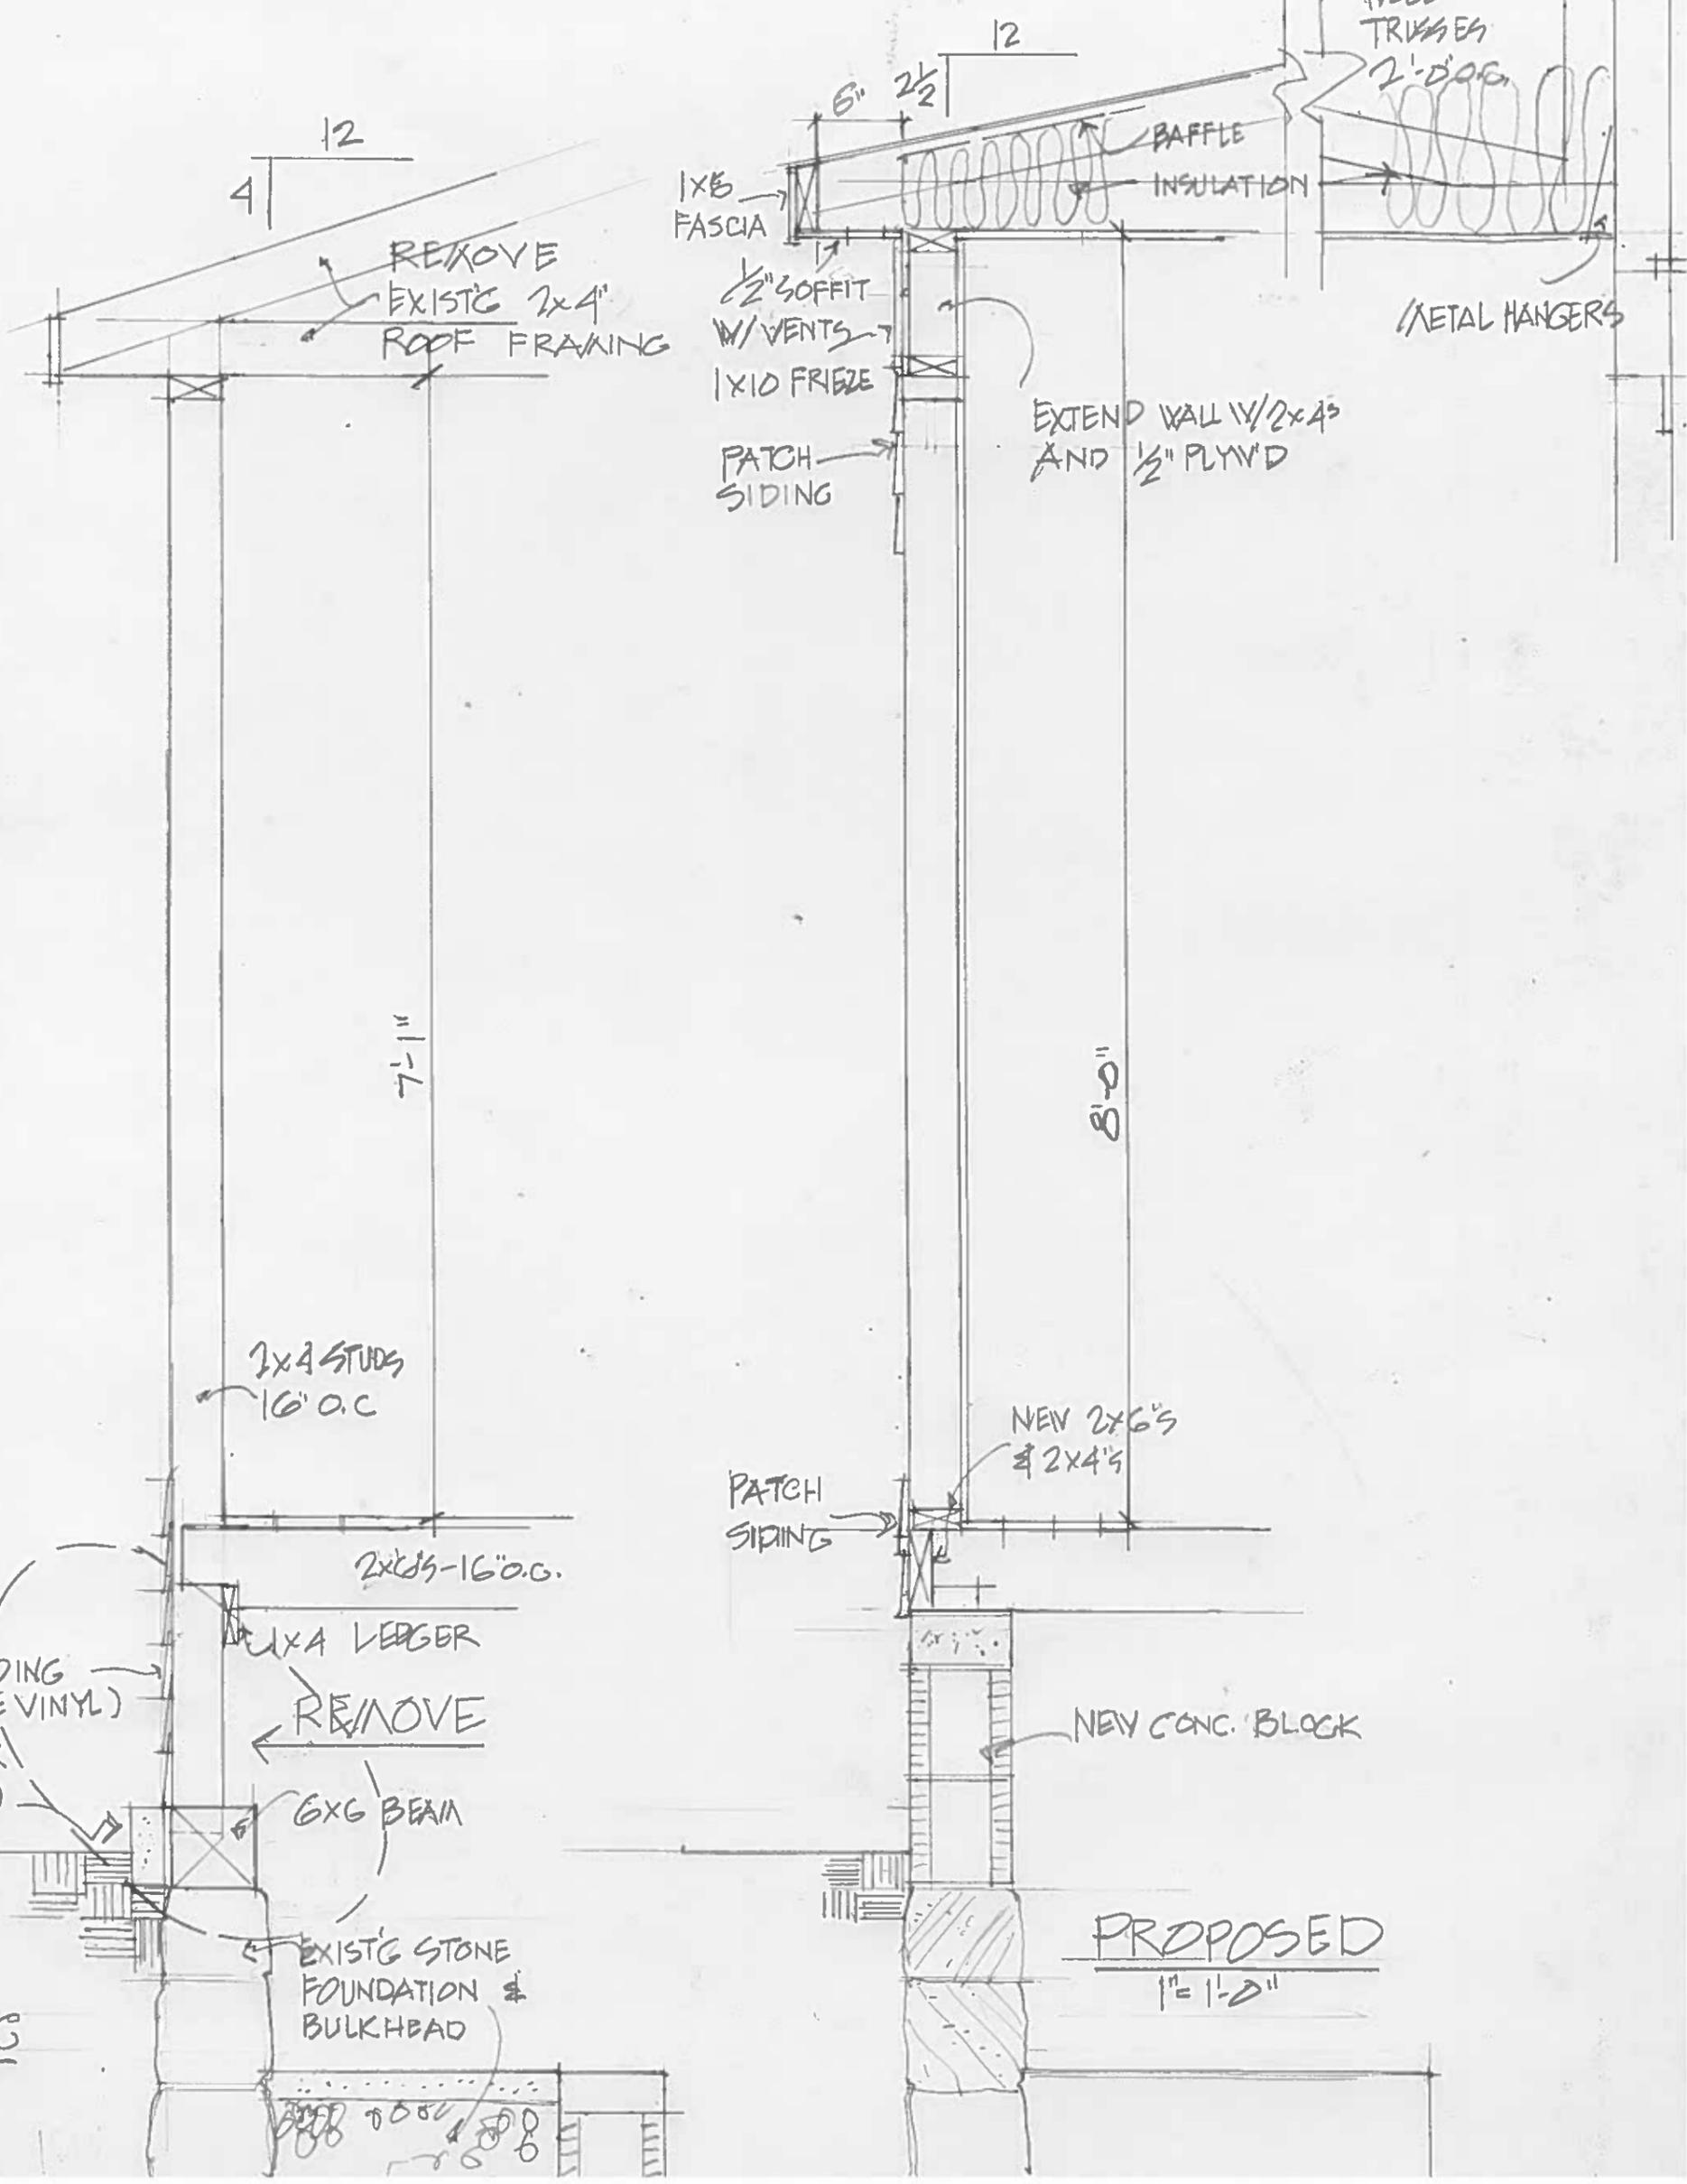

12
4

REMOVE
EXIST'G 2x4"
ROOF FRAMING

1x6
FASCIA

1/2" SOFFIT
W/ VENTS
1x10 FRIEZE

PATCH
SIDING

12
6" 2 1/2"

BAFFLE
INSULATION

NEW
WOOD
TRUSSES
2'-0" O.C.

METAL HANGERS

EXTEND WALL W/ 2x4'S
AND 1/2" PLYW'D

7'-11"

8'-0"

2x4 STUDS
16' O.C.

2x6'S - 16' O.C.

1x4 LEDGER

REMOVE

6x6 BEAM

EXIST'G STONE
FOUNDATION &
BULKHEAD

NEW 2x6'S
& 2x4'S

PATCH
SIDING


NEW CONC. BLOCK

PROPOSED


1" = 1'-0"

EXISTING

1" = 1'-0"

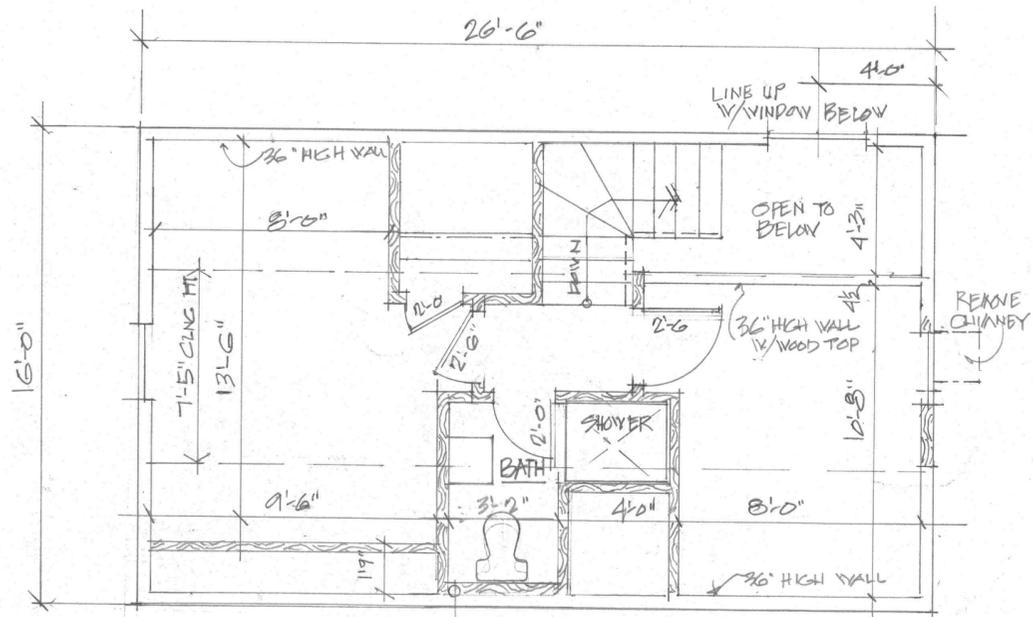


SECOND FLOOR
424 SQ. FT.

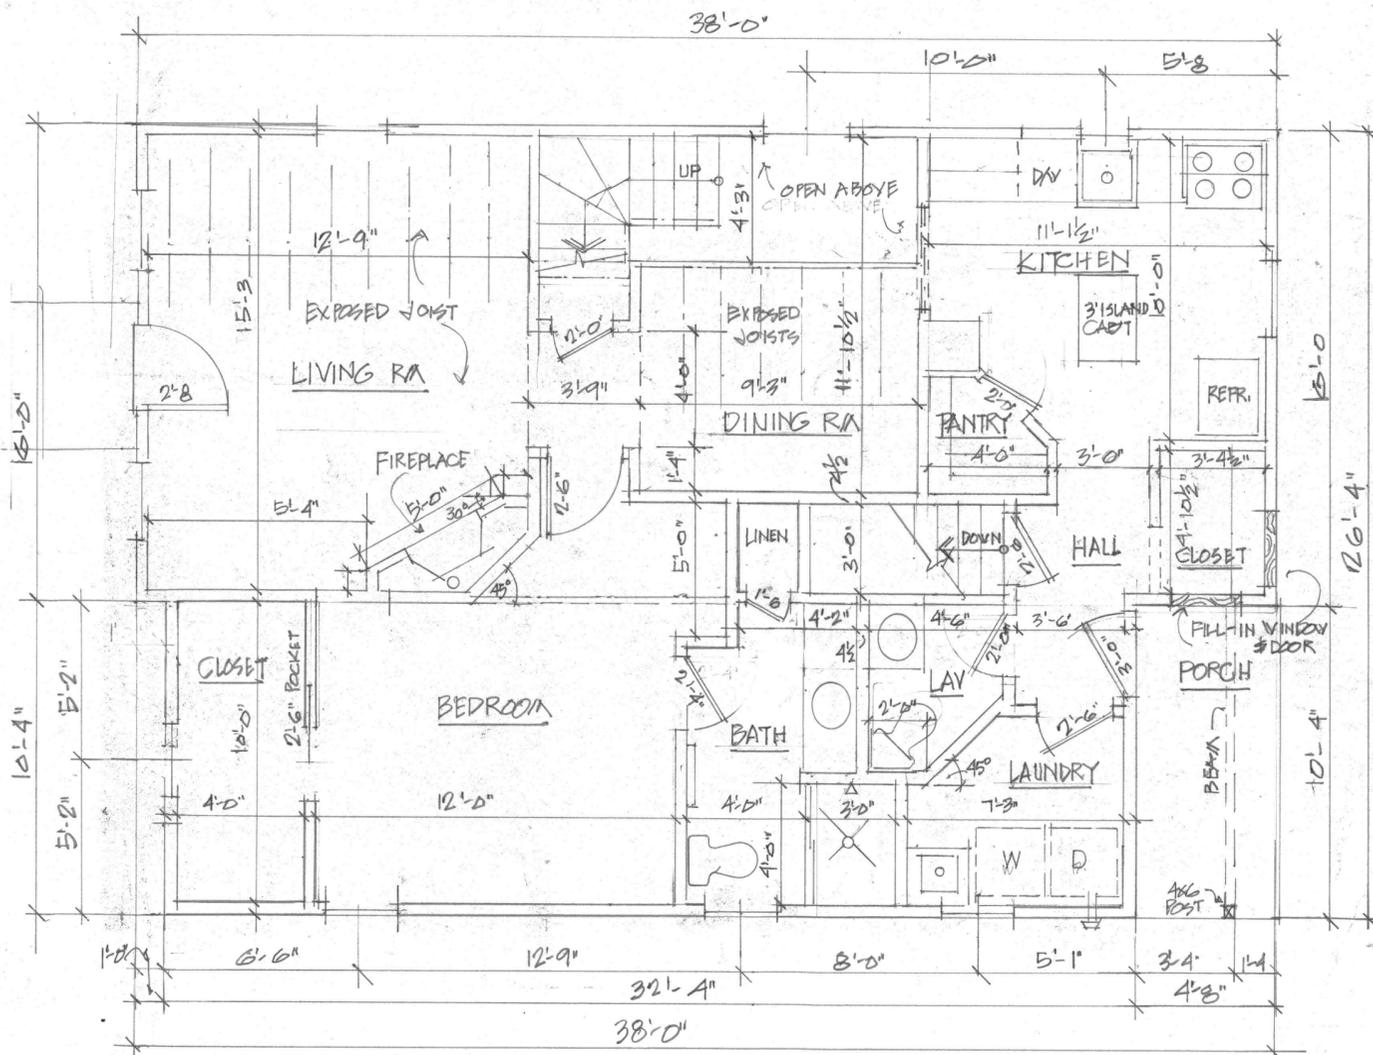

FIRST FLOOR
942 SQ. FT.




1366 TOTAL SQ. FT.

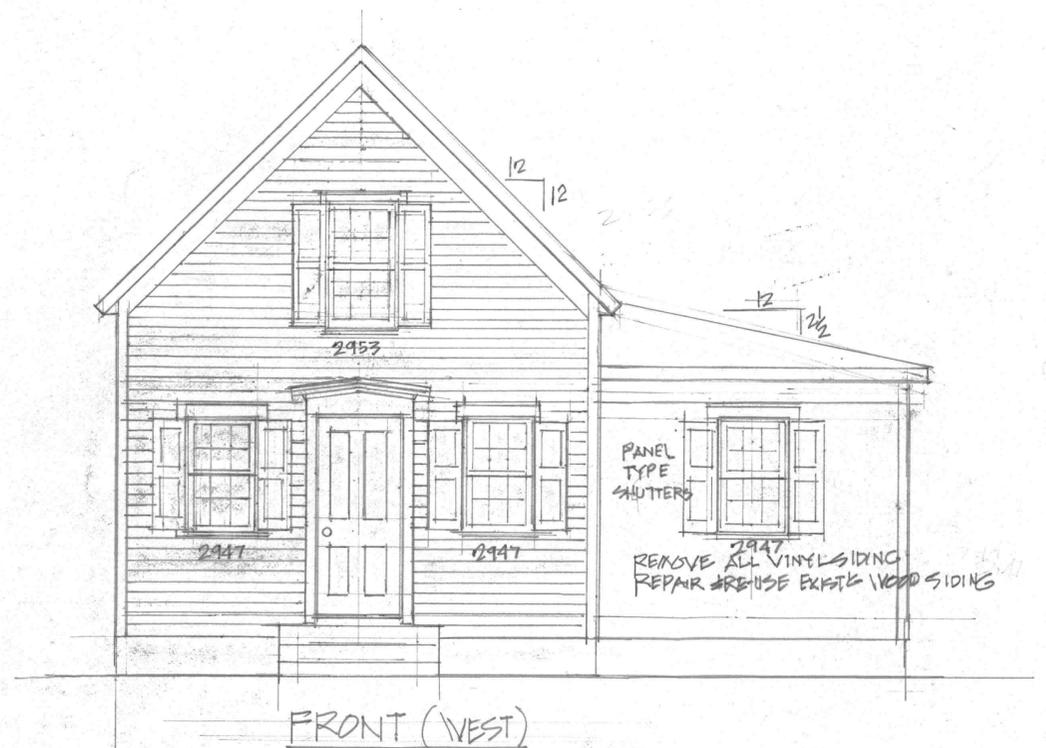









FRONT (WEST)

29 COLLEGE ST. HUDSON O.

SCALE: 1/4" = 1'-0"	APPROVED BY:	DRAWN BY: AJS
DATE: 7/3/13		REVISED:
		DRAWING NUMBER: 1

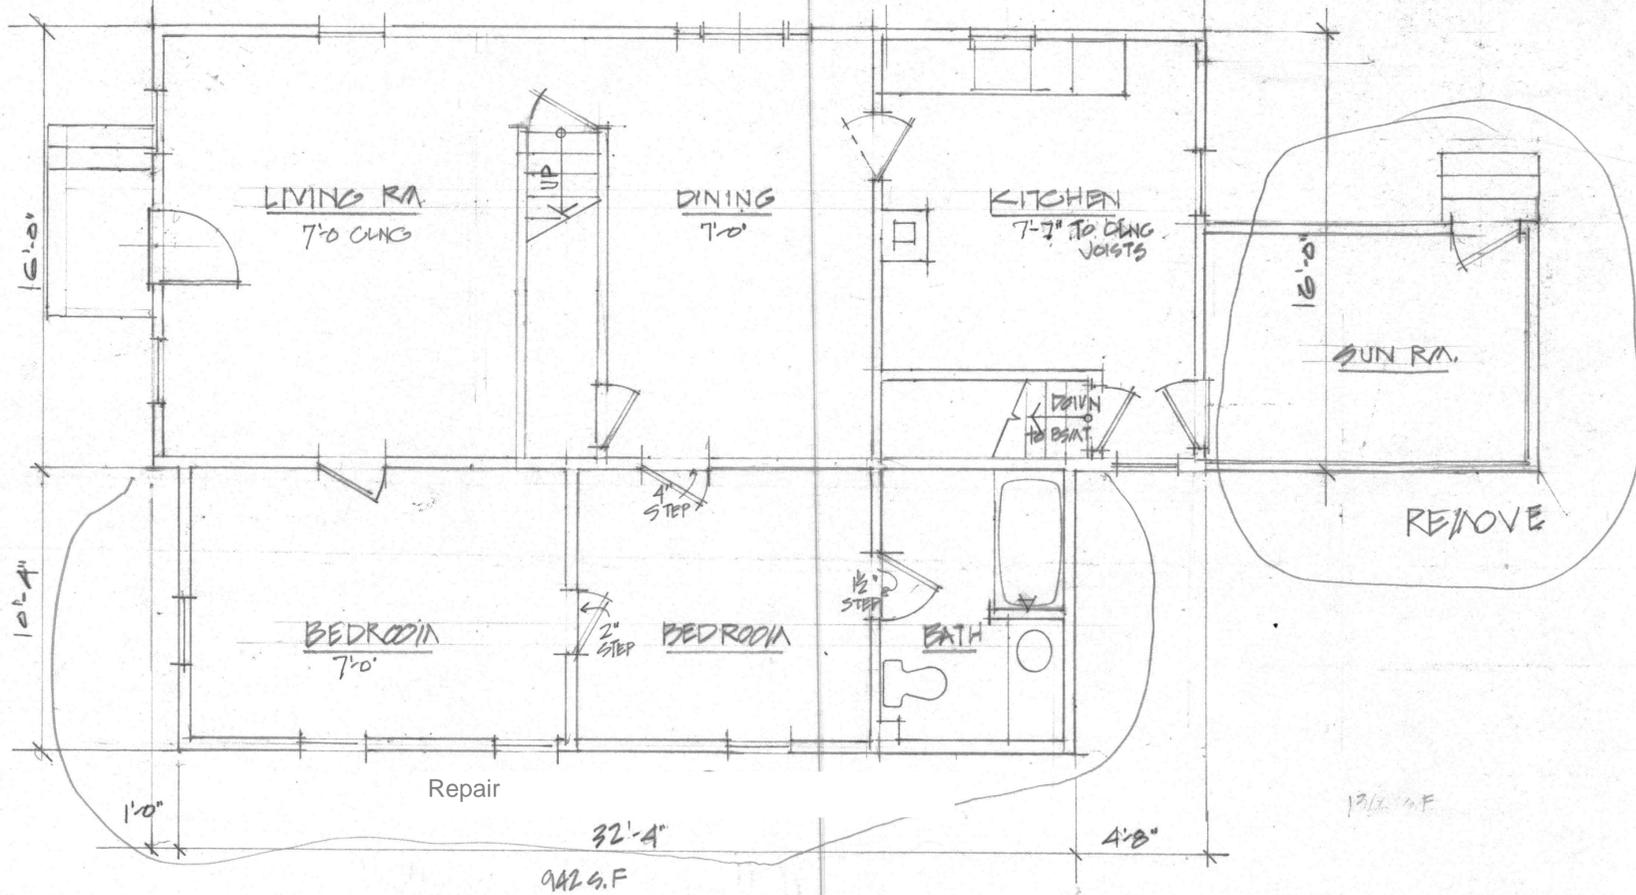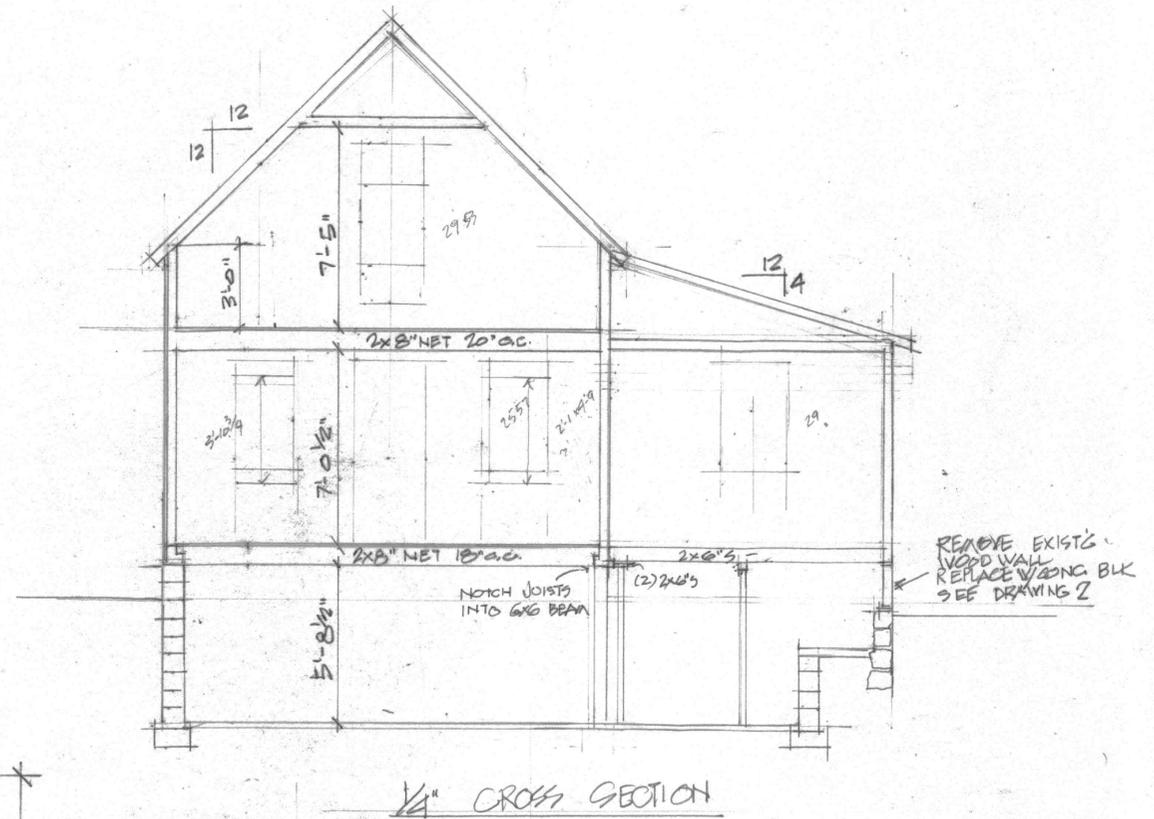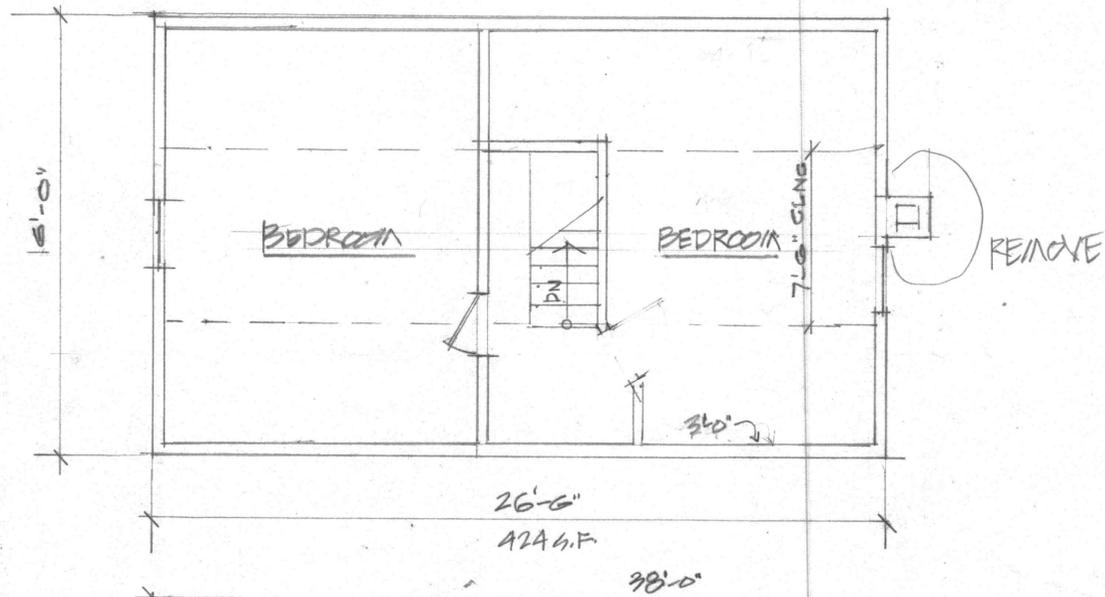

TOLERANCES (EXCEPT AS NOTED)		REVISIONS			29 COLLEGE ST.		
DECIMAL	±	NO.	DATE	BY	EXISTING PLANS 2013		
		1			DRAWN BY	SCALE	MATERIAL
		2					
		3			CHK'D	DATE	DRAWING NO.
		4			TRACED	APP'D	
		5					

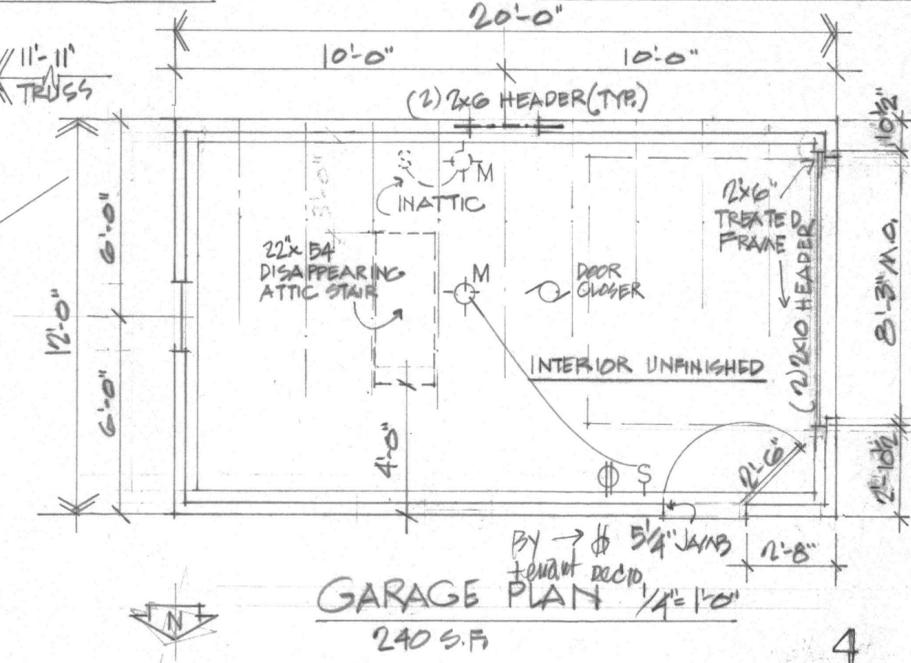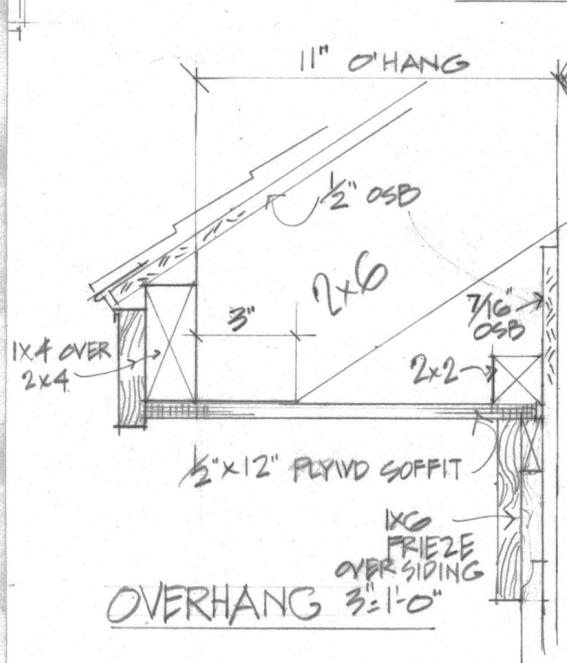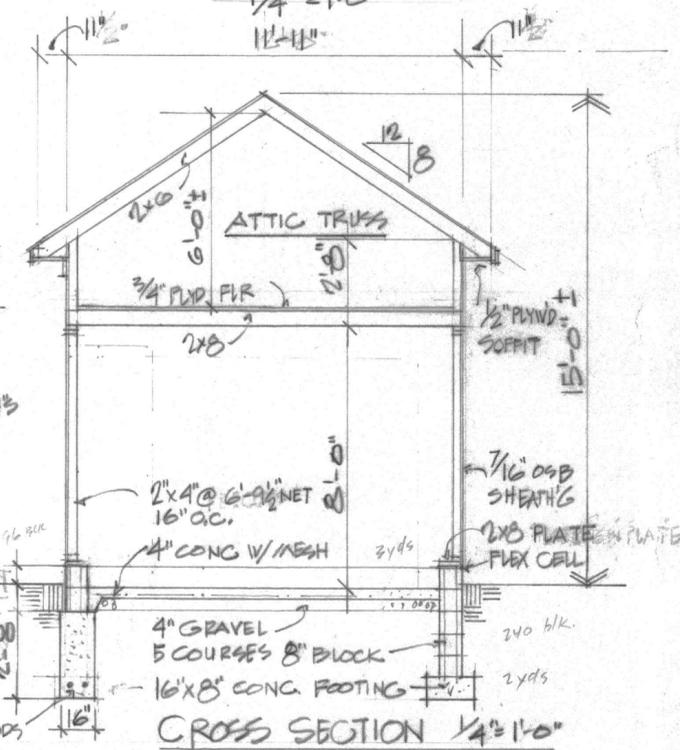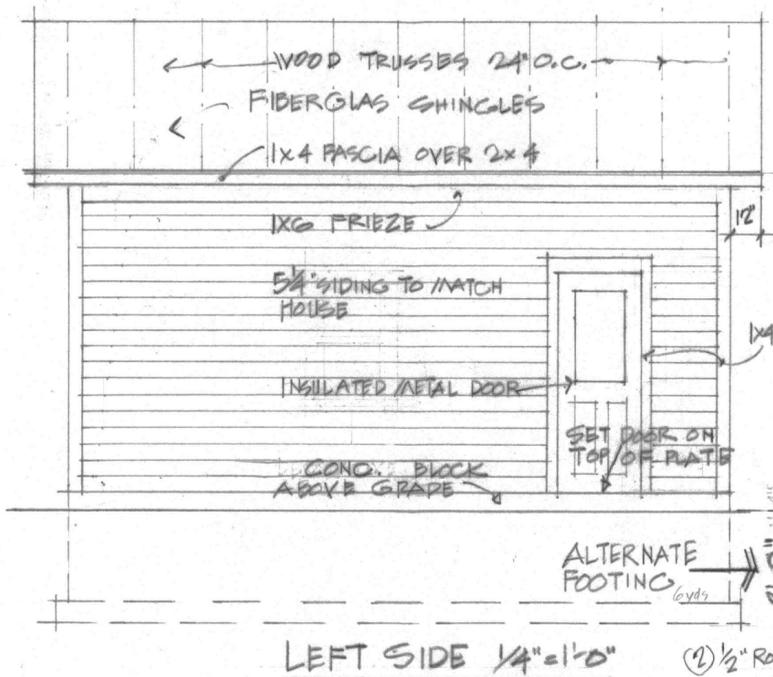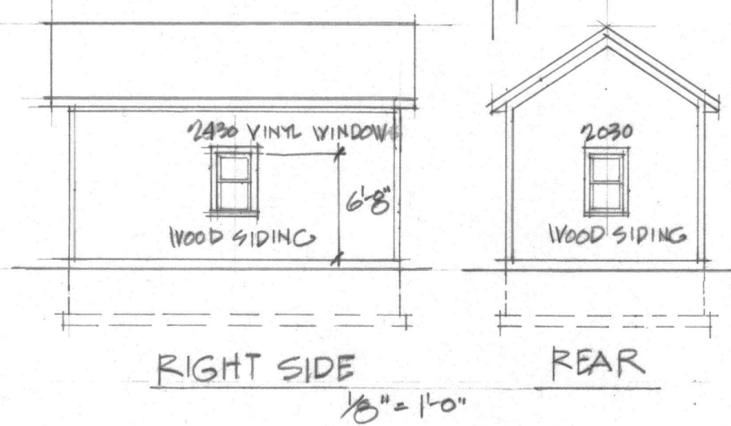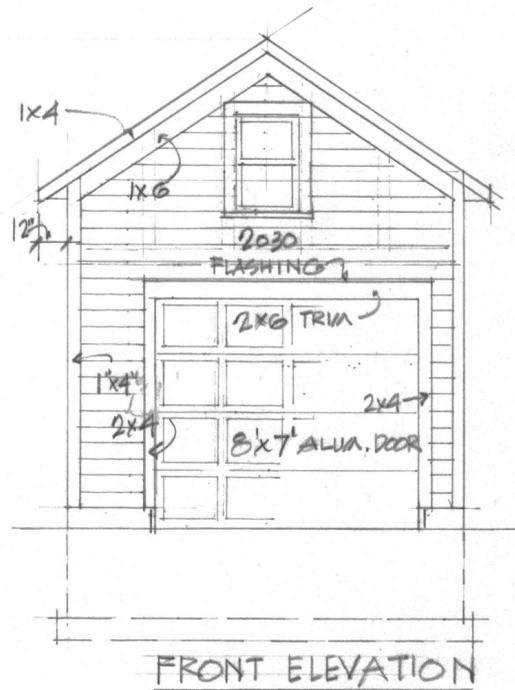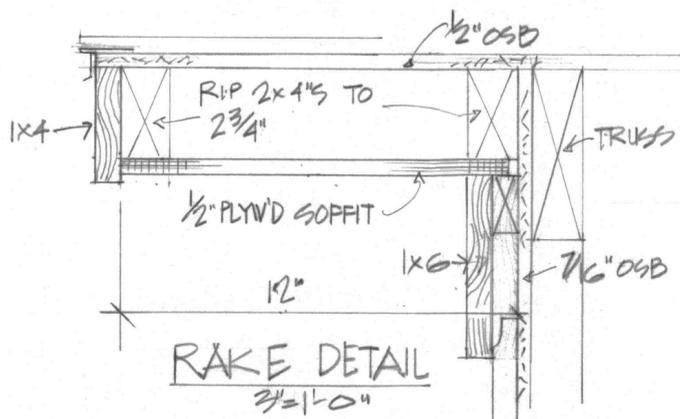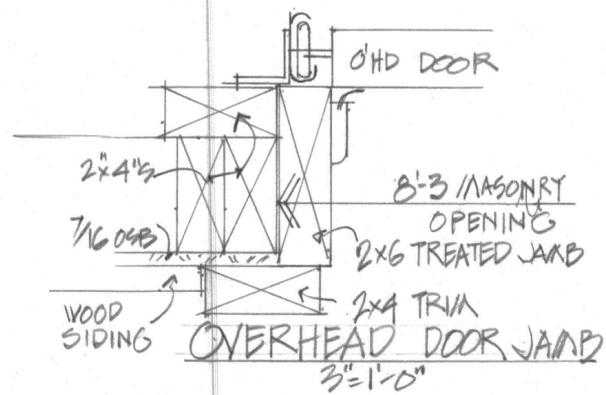

29 College Street - Window Schedule						
Window Number on elevation	Quantity	Style	Grid Pattern T & B Sash	Size		
2953	1	double hung	1H2V	2'5"W x 4'5"H		
2947	8	double hung	1H2V	2'5"W x 3'11"H		
2541	1	double hung	1H1V	2'1"W x 3'5"H		
2135	1	casement	None	1'9"W x 2'11"H		
3759	1	fixed	None	3'1"W x 4'11"H		
3725	1	fixed	None	3'1"W x 2'1"H		
Totals	13					
1. All windows are replacing those in existing locations except for 3 windows on re-built right side (South Elevation)						
2. Windows manufactured by Pella "Proline" are wood capped with aluminum on exterior.						
Grids are glued to the inside and outside of the insulated glass.						
3. Existing windows are white vinyl with no grid pattern.						
4. Shutters are panel type 14" wide.						





















A

May 1961



C

Date unknown



