


CITY OF HUDSON
ENGINEERING DEPARTMENT
1140 TEREX ROAD
HUDSON, OH 44236
(330)-342-1770

PARK LANE &
VILLAGE WAY
RESTRIPING

[illegible]

60 DEGREE
ANGLE PARKING—
1 WAY TRAFFIC

CALCULATED	XXX
CHECKED	XXX
SHEET	

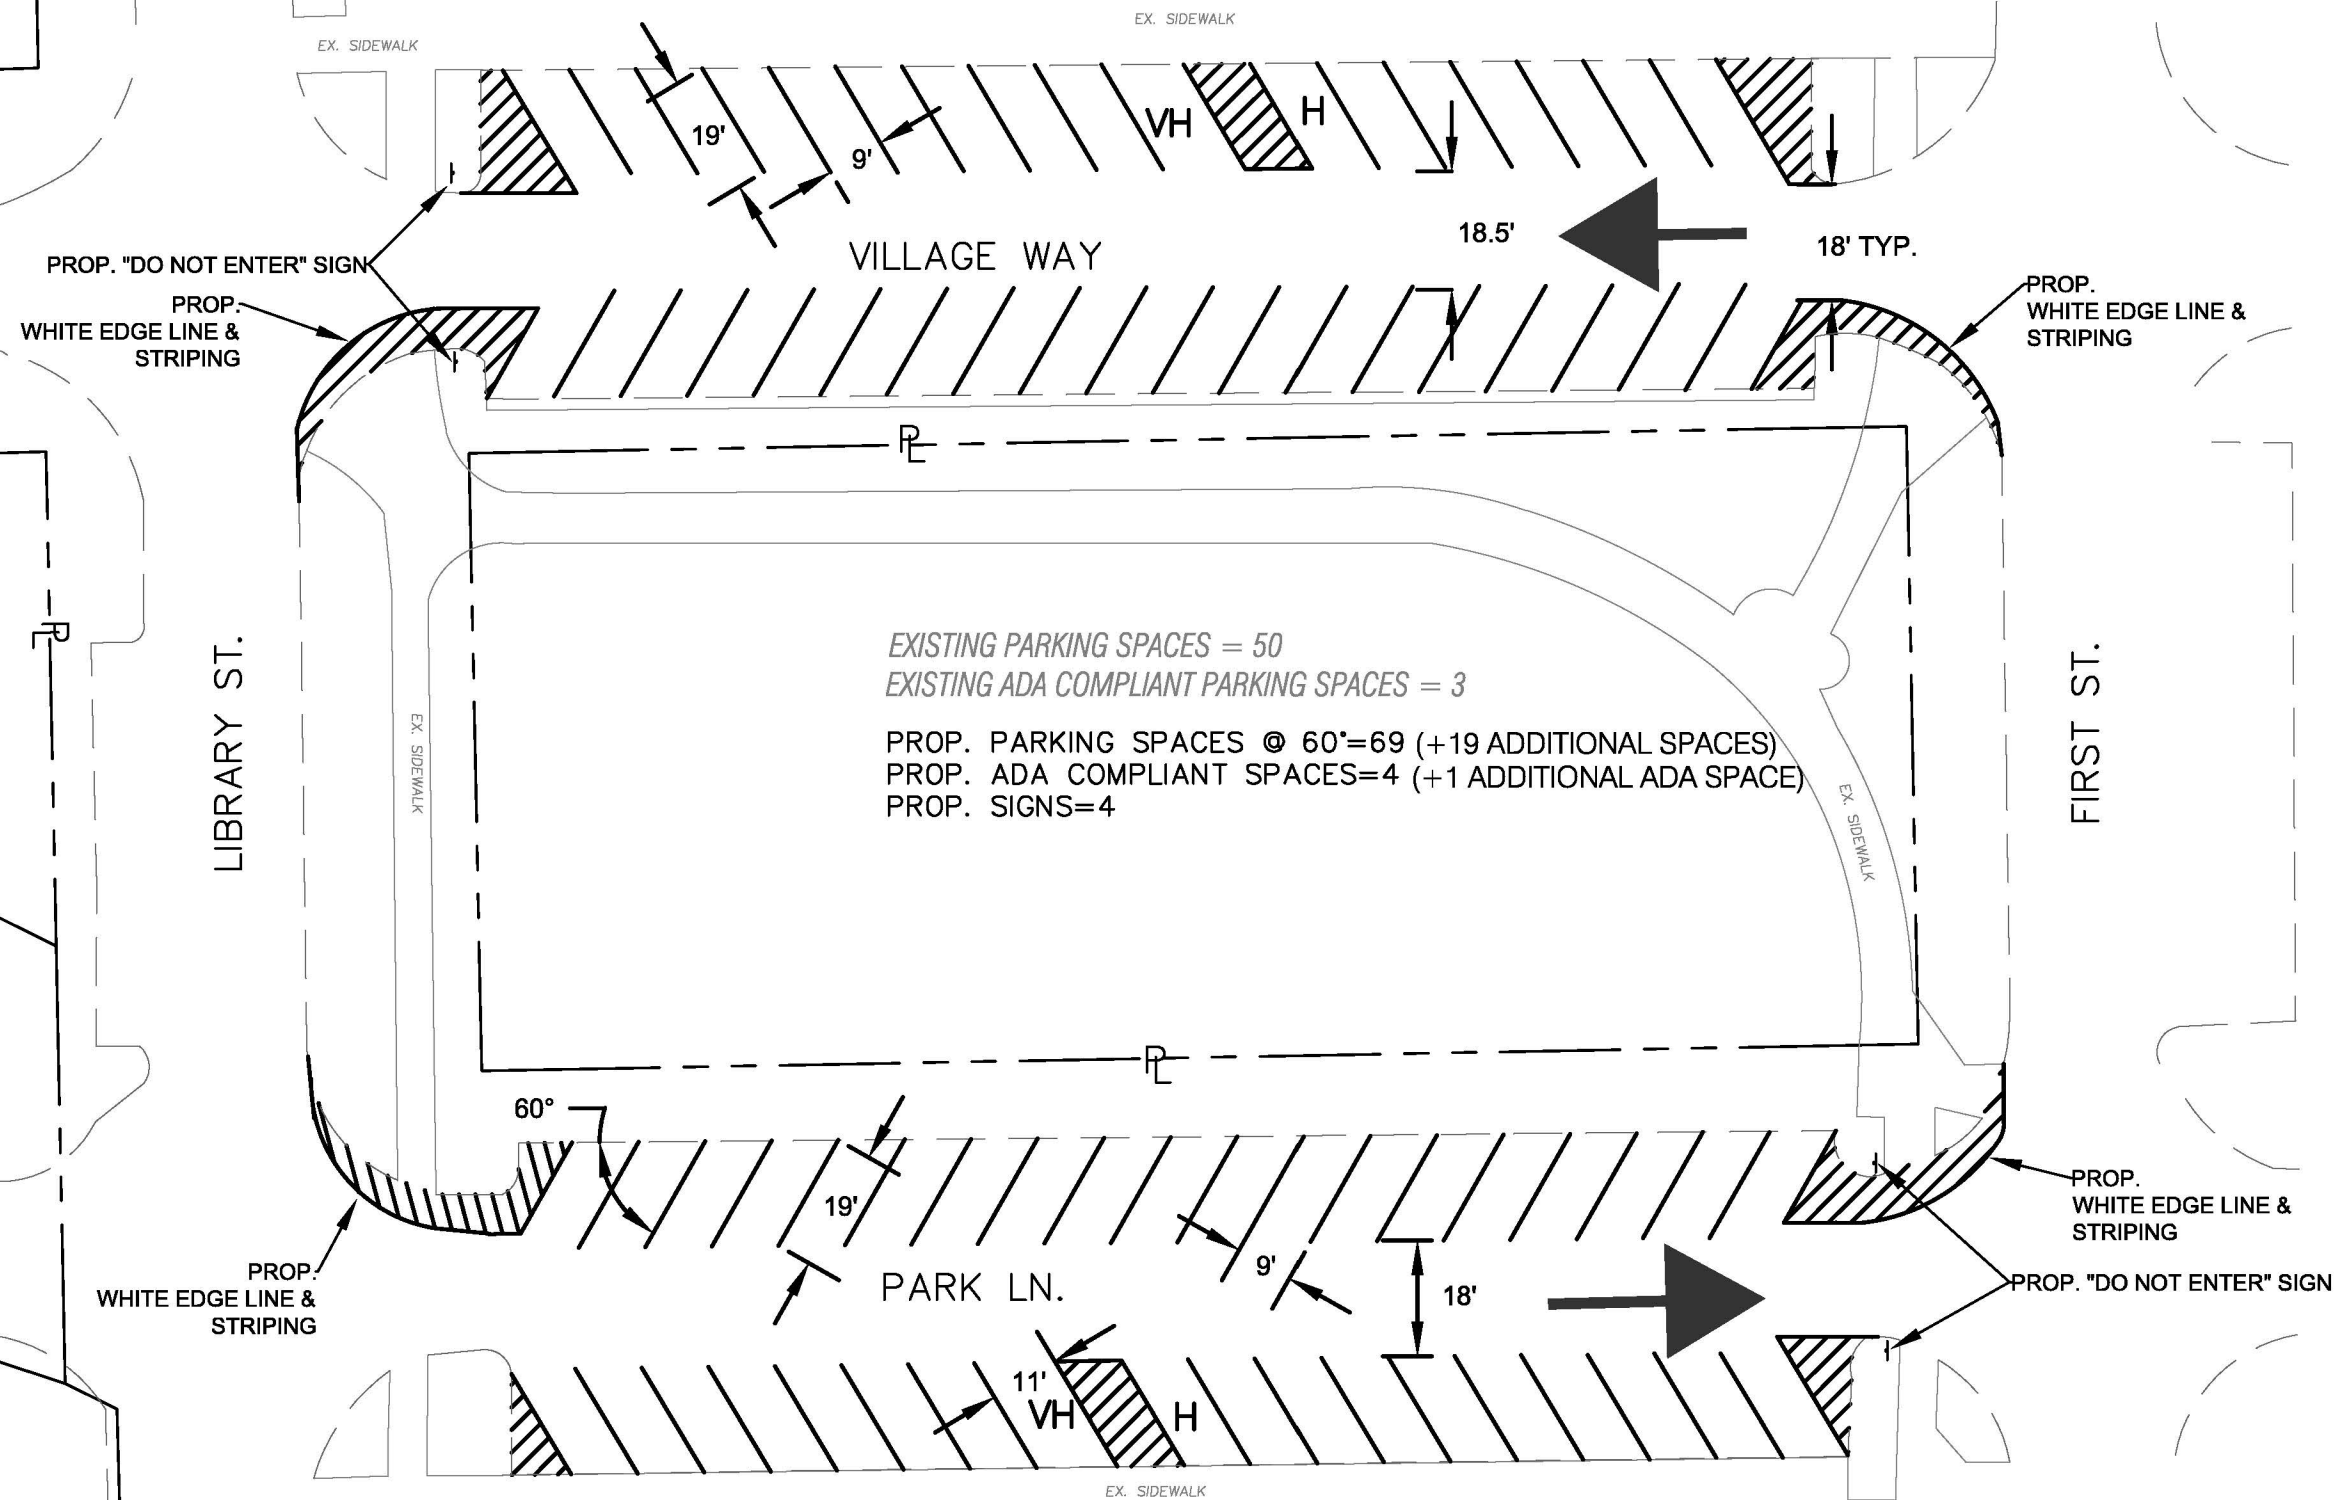

DRAFT