

CITY OF HUDSON
ENGINEERING DEPARTMENT
1140 TEREX ROAD
HUDSON, OH 44236
(330)-342-1770


SR 303
TRANSMISSION
MAIN
REPLACEMENT

[illegible]

CONCEPT PLAN

CALCULATED	XXX
CHECKED	XXX

SHEET 1 OF 1

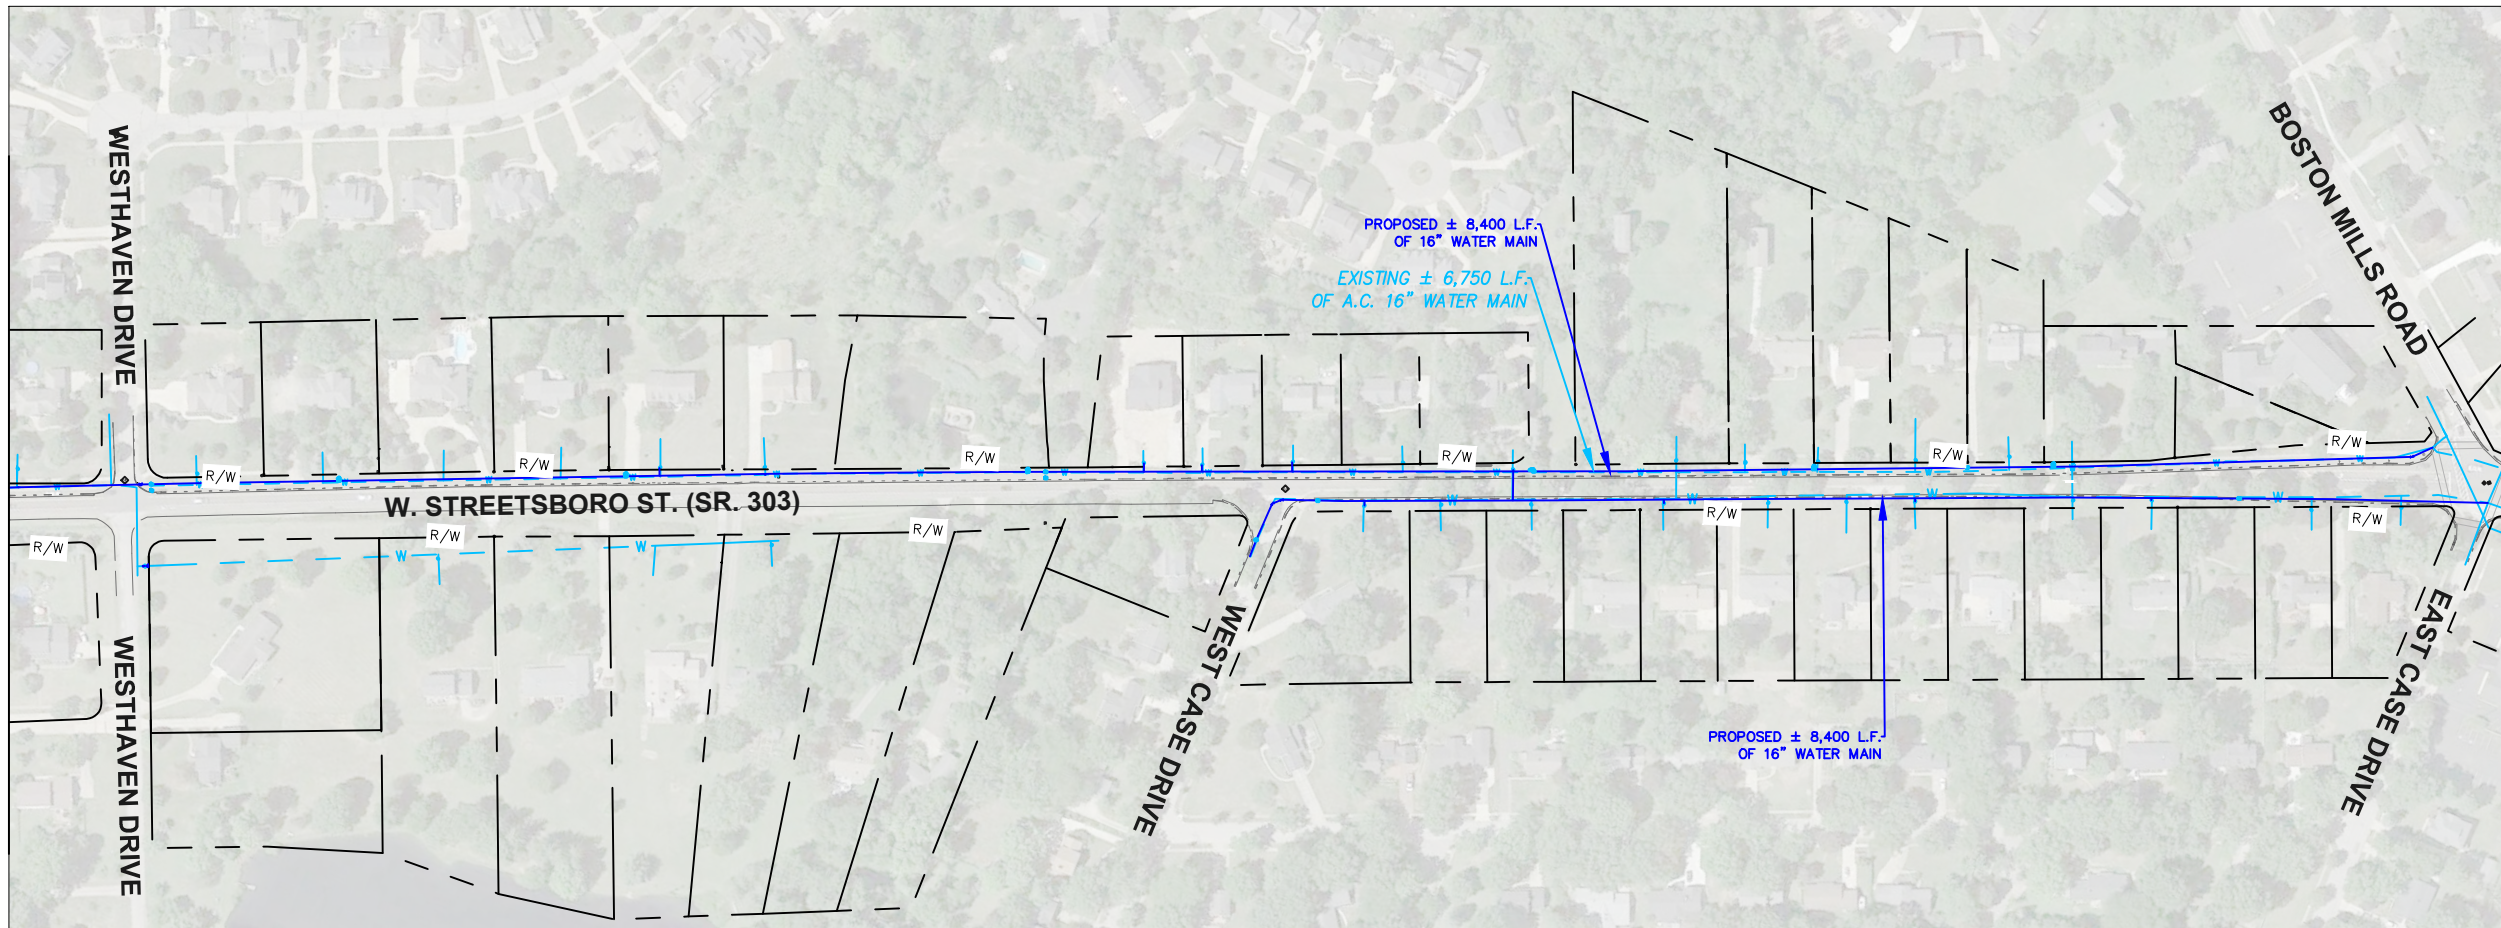

KEY:

-  - PROP. 16" WATER MAIN
 - EX. 16" A.C. WATER MAIN
 - EX. WATER SERVICE
 - R/W LINE

DRAFT