



THE BASIS OF BEARING ON THIS PLAT IS
 CENTERLINE OF E. STREETSBORO ST. N. 89° 35' 30" W.
 AS RECORDED IN REC. # 56502584
 OF THE SUMMIT COUNTY RECORD OF DEEDS

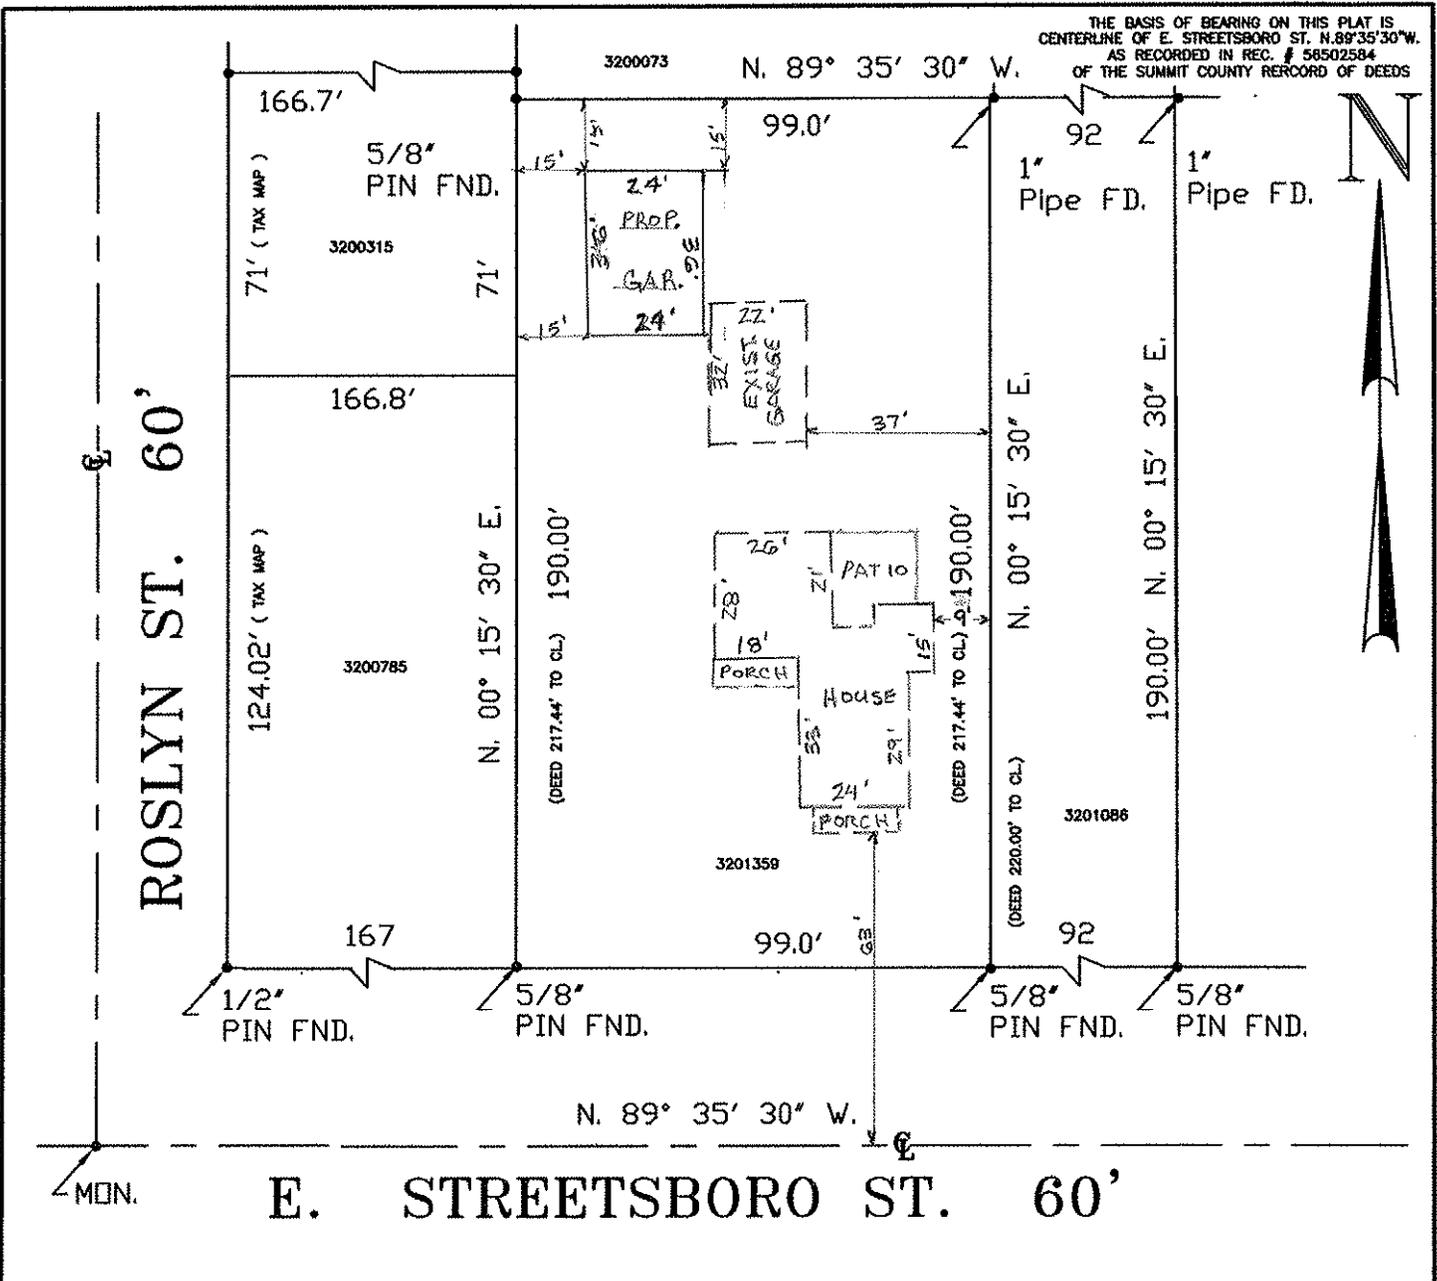

SITUATED IN THE CITY OF HUDSON, COUNTY OF SUMMIT,
 STATE OF OHIO AND BEING KNOWN AS PART OF LOT 57
 OF ORIGINAL HUDSON TOWNSHIP

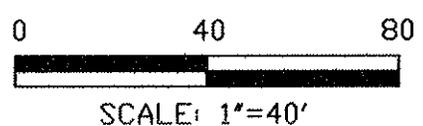

M., MEAS. = MEASURED DISTANCE
 R., REC. = RECORD DISTANCE

⊙ INDICATES 5/8" I. PIN SET
 W/ CAP #4644

Mark A. Winebrenner
 MARK A. WINEBRENNER
 REGISTERED SURVEYOR NO. 8023

BOUNDARY SURVEY MADE FOR:
 W. C. GOTTS
 197 E. STREETSBORO ST.
 HUDSON, OHIO 44236


ROBERT C. WINEBRENNER & ASSOCIATES
 DATE: 7-2018 1050 N. MAIN STREET --- AKRON, OHIO 44310
 REV.: 12-2019 PHONE (330) 928-9087 FILE NO. 1898-1

Eddie Folia

24 X 36 DUTCH GARAGE

February 2020

NOTES:

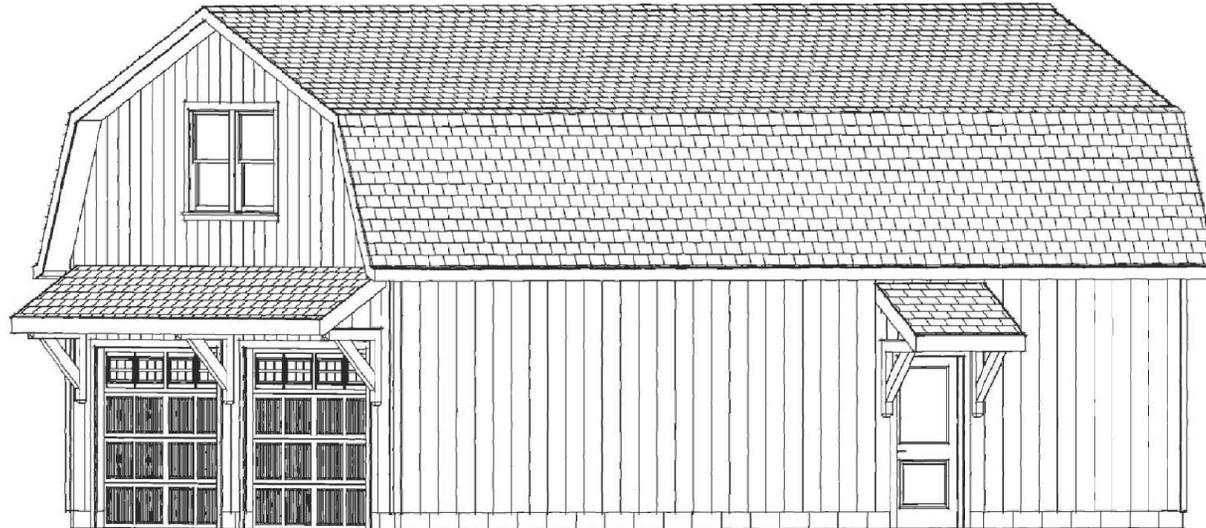


DRAWING INDEX:


- A-1 ELEVATIONS
- A-2 FOUNDATION PLAN
- A-3 FIRST FLOOR PLAN
- A-4 SECOND FLOOR PLAN
- F-1 CROSS SECTIONS
- F-2 TRUSS DRAWINGS



FRONT EXTERIOR ELEVATION
3/8" SCALE

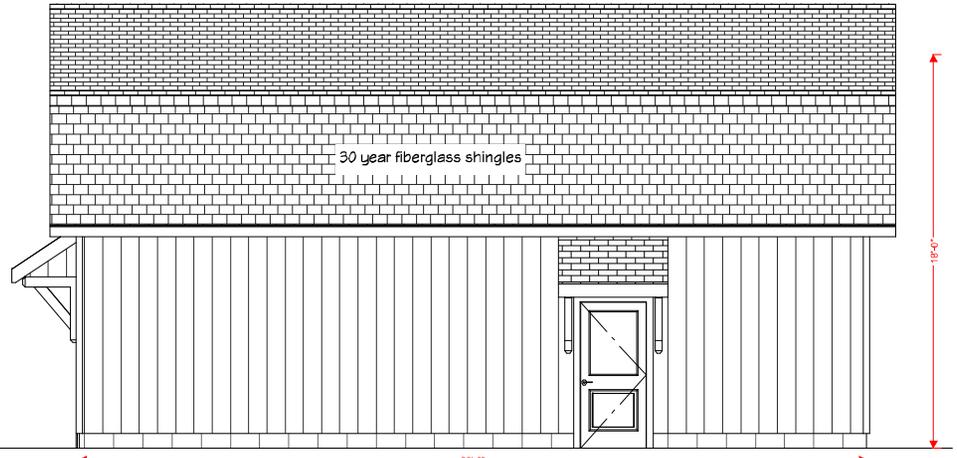


RIGHT EXTERIOR ELEVATION
3/8" SCALE

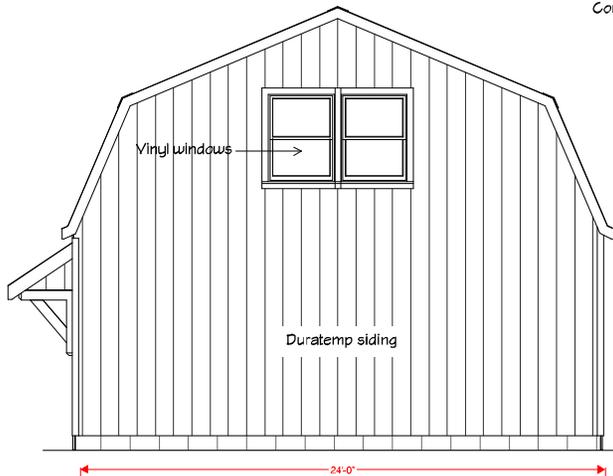

REAR EXTERIOR ELEVATION
3/8" SCALE

Continuous ridge vent

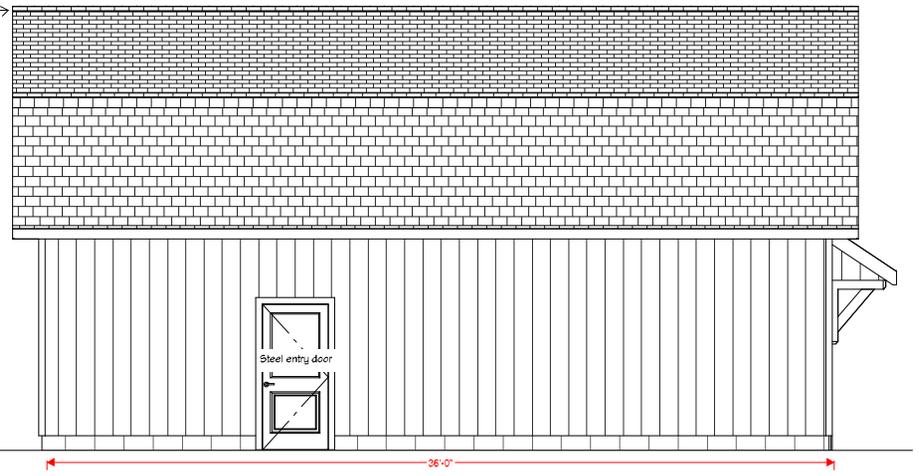

LEFT EXTERIOR ELEVATION
3/8" SCALE


FOUNDATION PLAN

Eddie Folia
 197 E Streetsboro Street
 Hudson OH 44236


REVISED:
 2/28/2020

SHEET SIZE:
 24" X 36"

SHEET:
 A-2

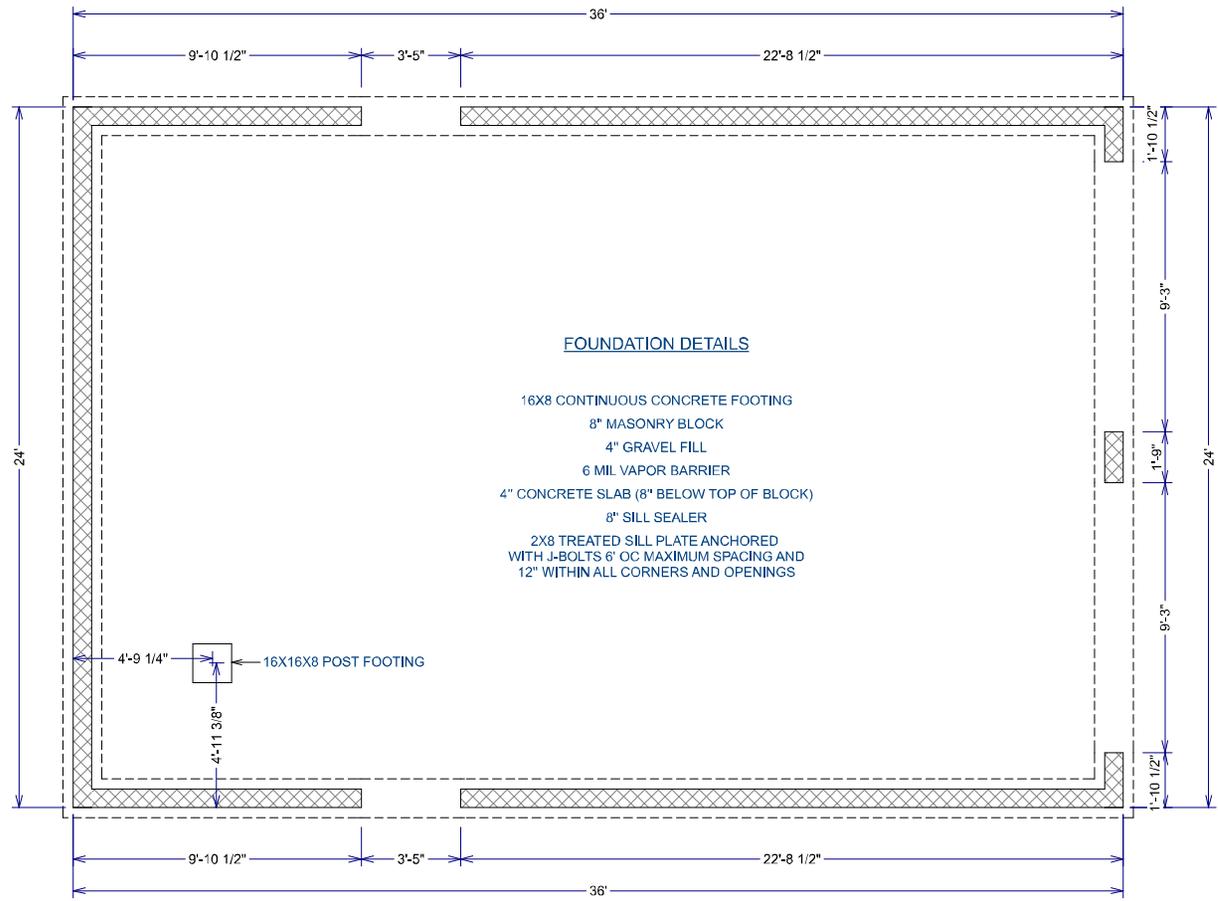

FOUNDATION PLAN
 1/2" SCALE

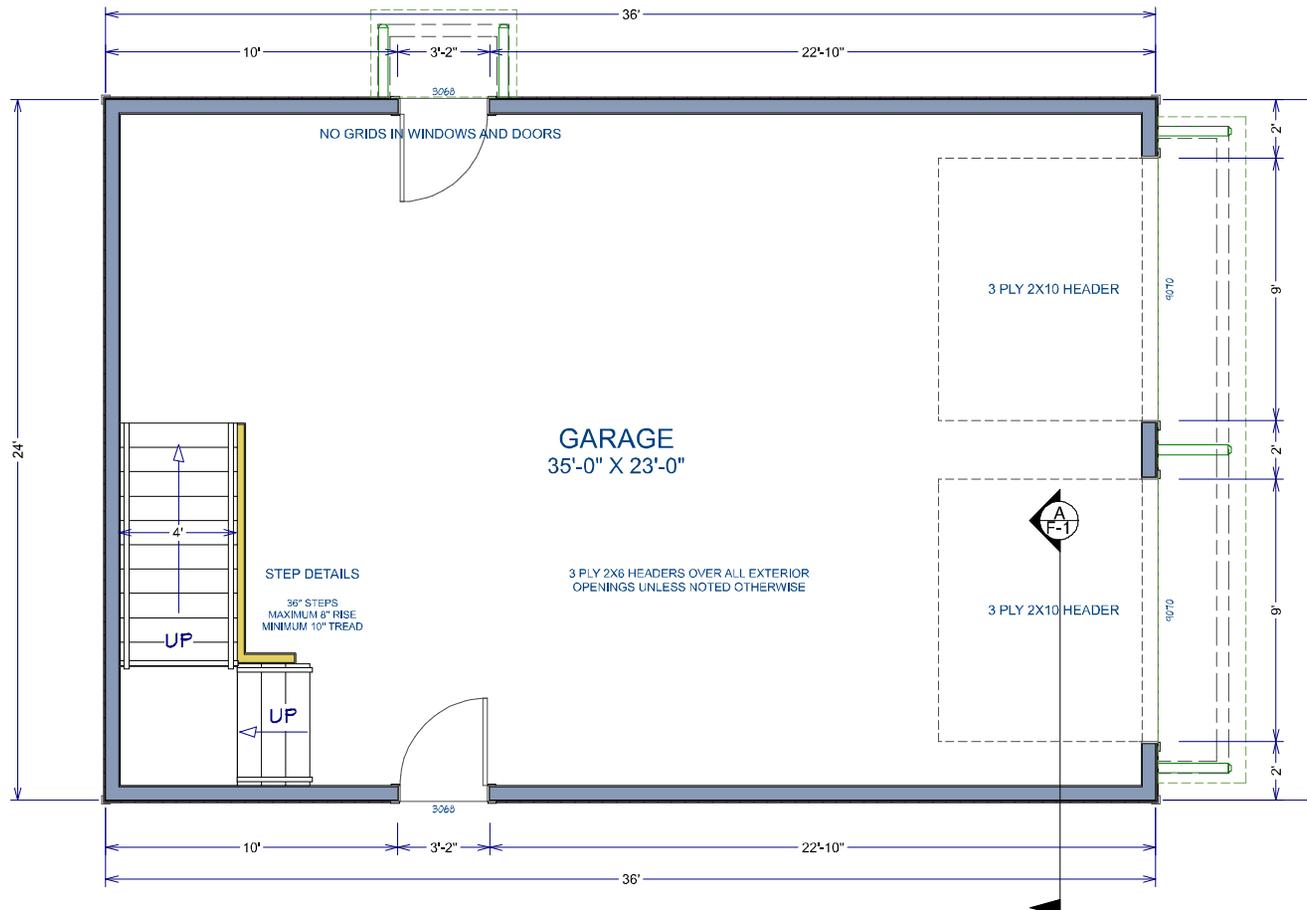

FIRST FLOOR PLAN
1/2" SCALE


FIRST FLOOR PLAN

Eddie Folia
 197 E Streetsboro Street
 Hudson OH 44236

REVISED:
 2/28/2020

SHEET SIZE:
 24" X 36"

SHEET:
 A-3

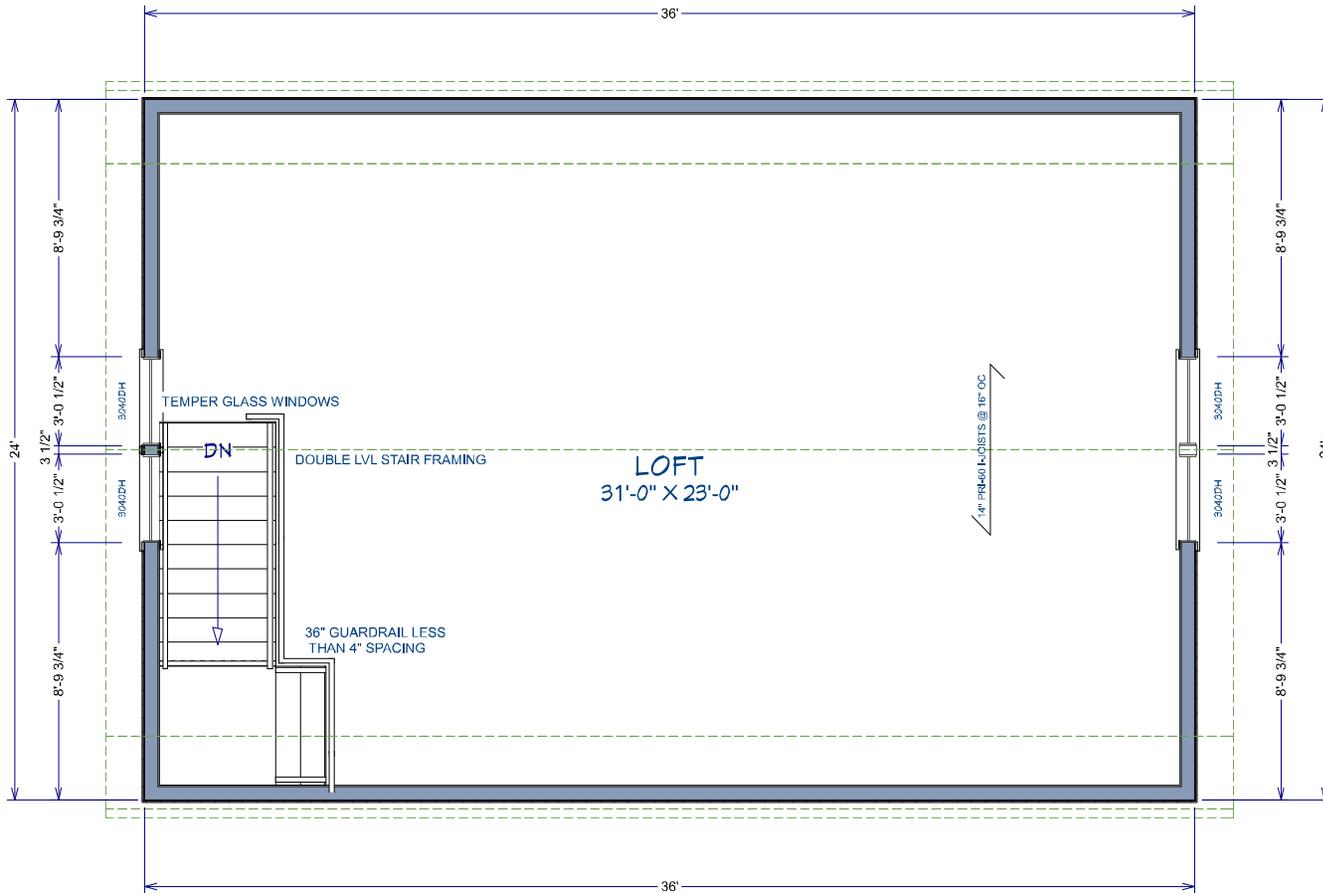

SECOND FLOOR PLAN
1/2" SCALE


SECOND FLOOR PLAN

Eddie Folia
 197 E Streetsboro Street
 Hudson OH 44236

REVISED:
 2/28/2020

SHEET SIZE:
 24" X 36"

SHEET:
 A-4

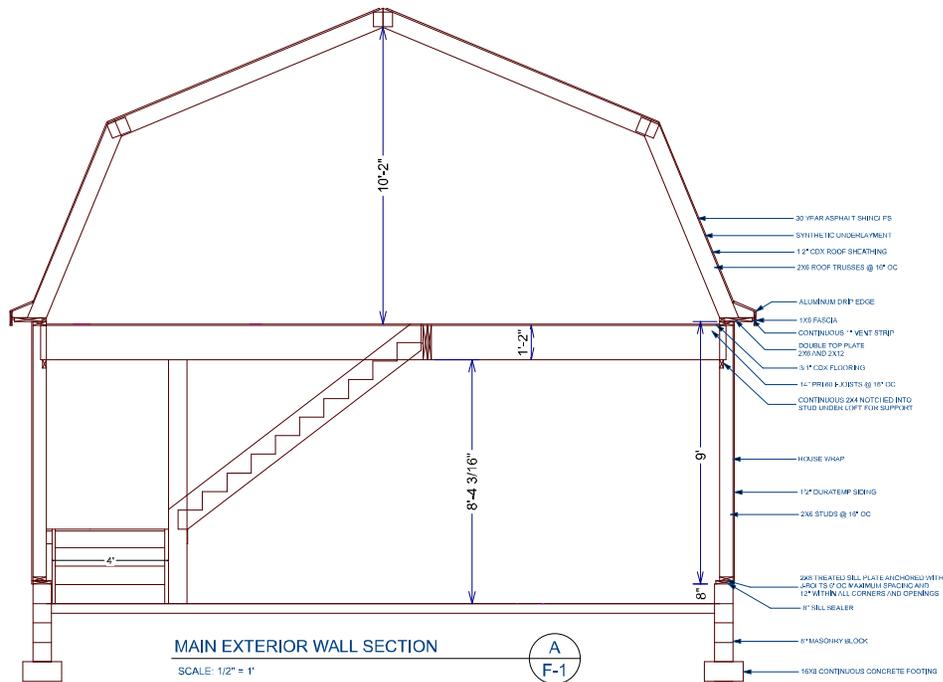

MAIN EXTERIOR WALL SECTION
 SCALE: 1/2" = 1'

A
 F-1

CROSS SECTIONS

Eddie Folia
 197 E Streetsboro Street
 Hudson OH 44236

REVISED:
 2/28/2020

SHEET SIZE:
 24" X 36"

SHEET:
 F-1



















NO PARKING
ANYTIME