

CITY OF HUDSON
 HUDSON TOWNSHIP
 SUMMIT COUNTY
 ORIGINAL LOT 65
 TWP. 10N, RANGE 4W
 CONNECTICUT WESTERN RESERVE

7
 WAYNE M. VANAMAN &
 DILLENE E. VANAMAN
 6898 DARROW RD.
 RESIDENTIAL
 3001394

7
 WAYNE M. VANAMAN &
 DILLENE E. VANAMAN
 6898 DARROW RD.
 RESIDENTIAL
 3001394
 (**TAKE 32 FEET OF FENCE)

GROUND

TREES &
 SHRUBS

SHRUBS

TREES &
 SHRUBS

TREES &
 SHRUBS



P.O.T. STA.
 338+54.60
 EX. MON. BOX

339

340


N00°46'48"W

N00°47'51"W

SR. 91

12"-B

12"-B

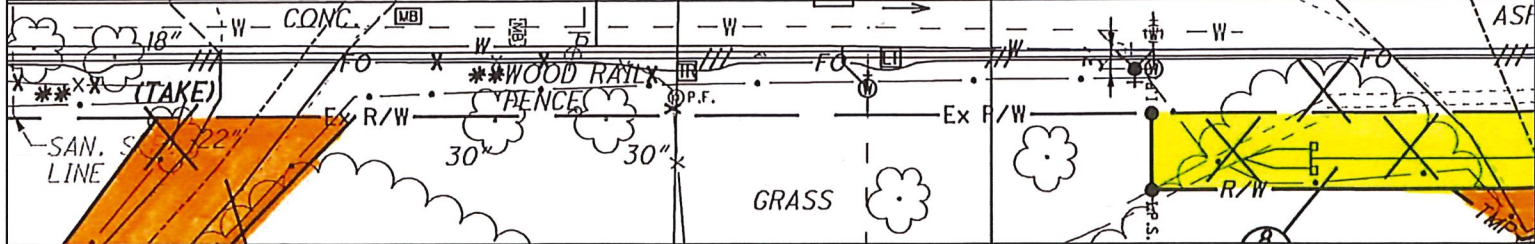

115 Executive Parkway, Suite 400
 Hudson, Ohio 44236
 (330) 342-1770

6898 DARROW RD.

= TEMPORARY R/W

= PERMANENT R/W

SR. 91 NORTH TURN LANES
 (PID 93822)

Drawn:	Checked:	Date:
Scale:	Drawing No:	