


PROJECT DATE
08/03/24

CAMPER RESIDENCE
24 MANOR DRIVE
HUDSON, OH

RICK HAWKSLEY ARCHITECT
P.O. Box 664 Kent, Ohio 44240
330.715.2354
rick@designwithavision.com

CONTENTS
SITE PLAN - EXISTING

A1

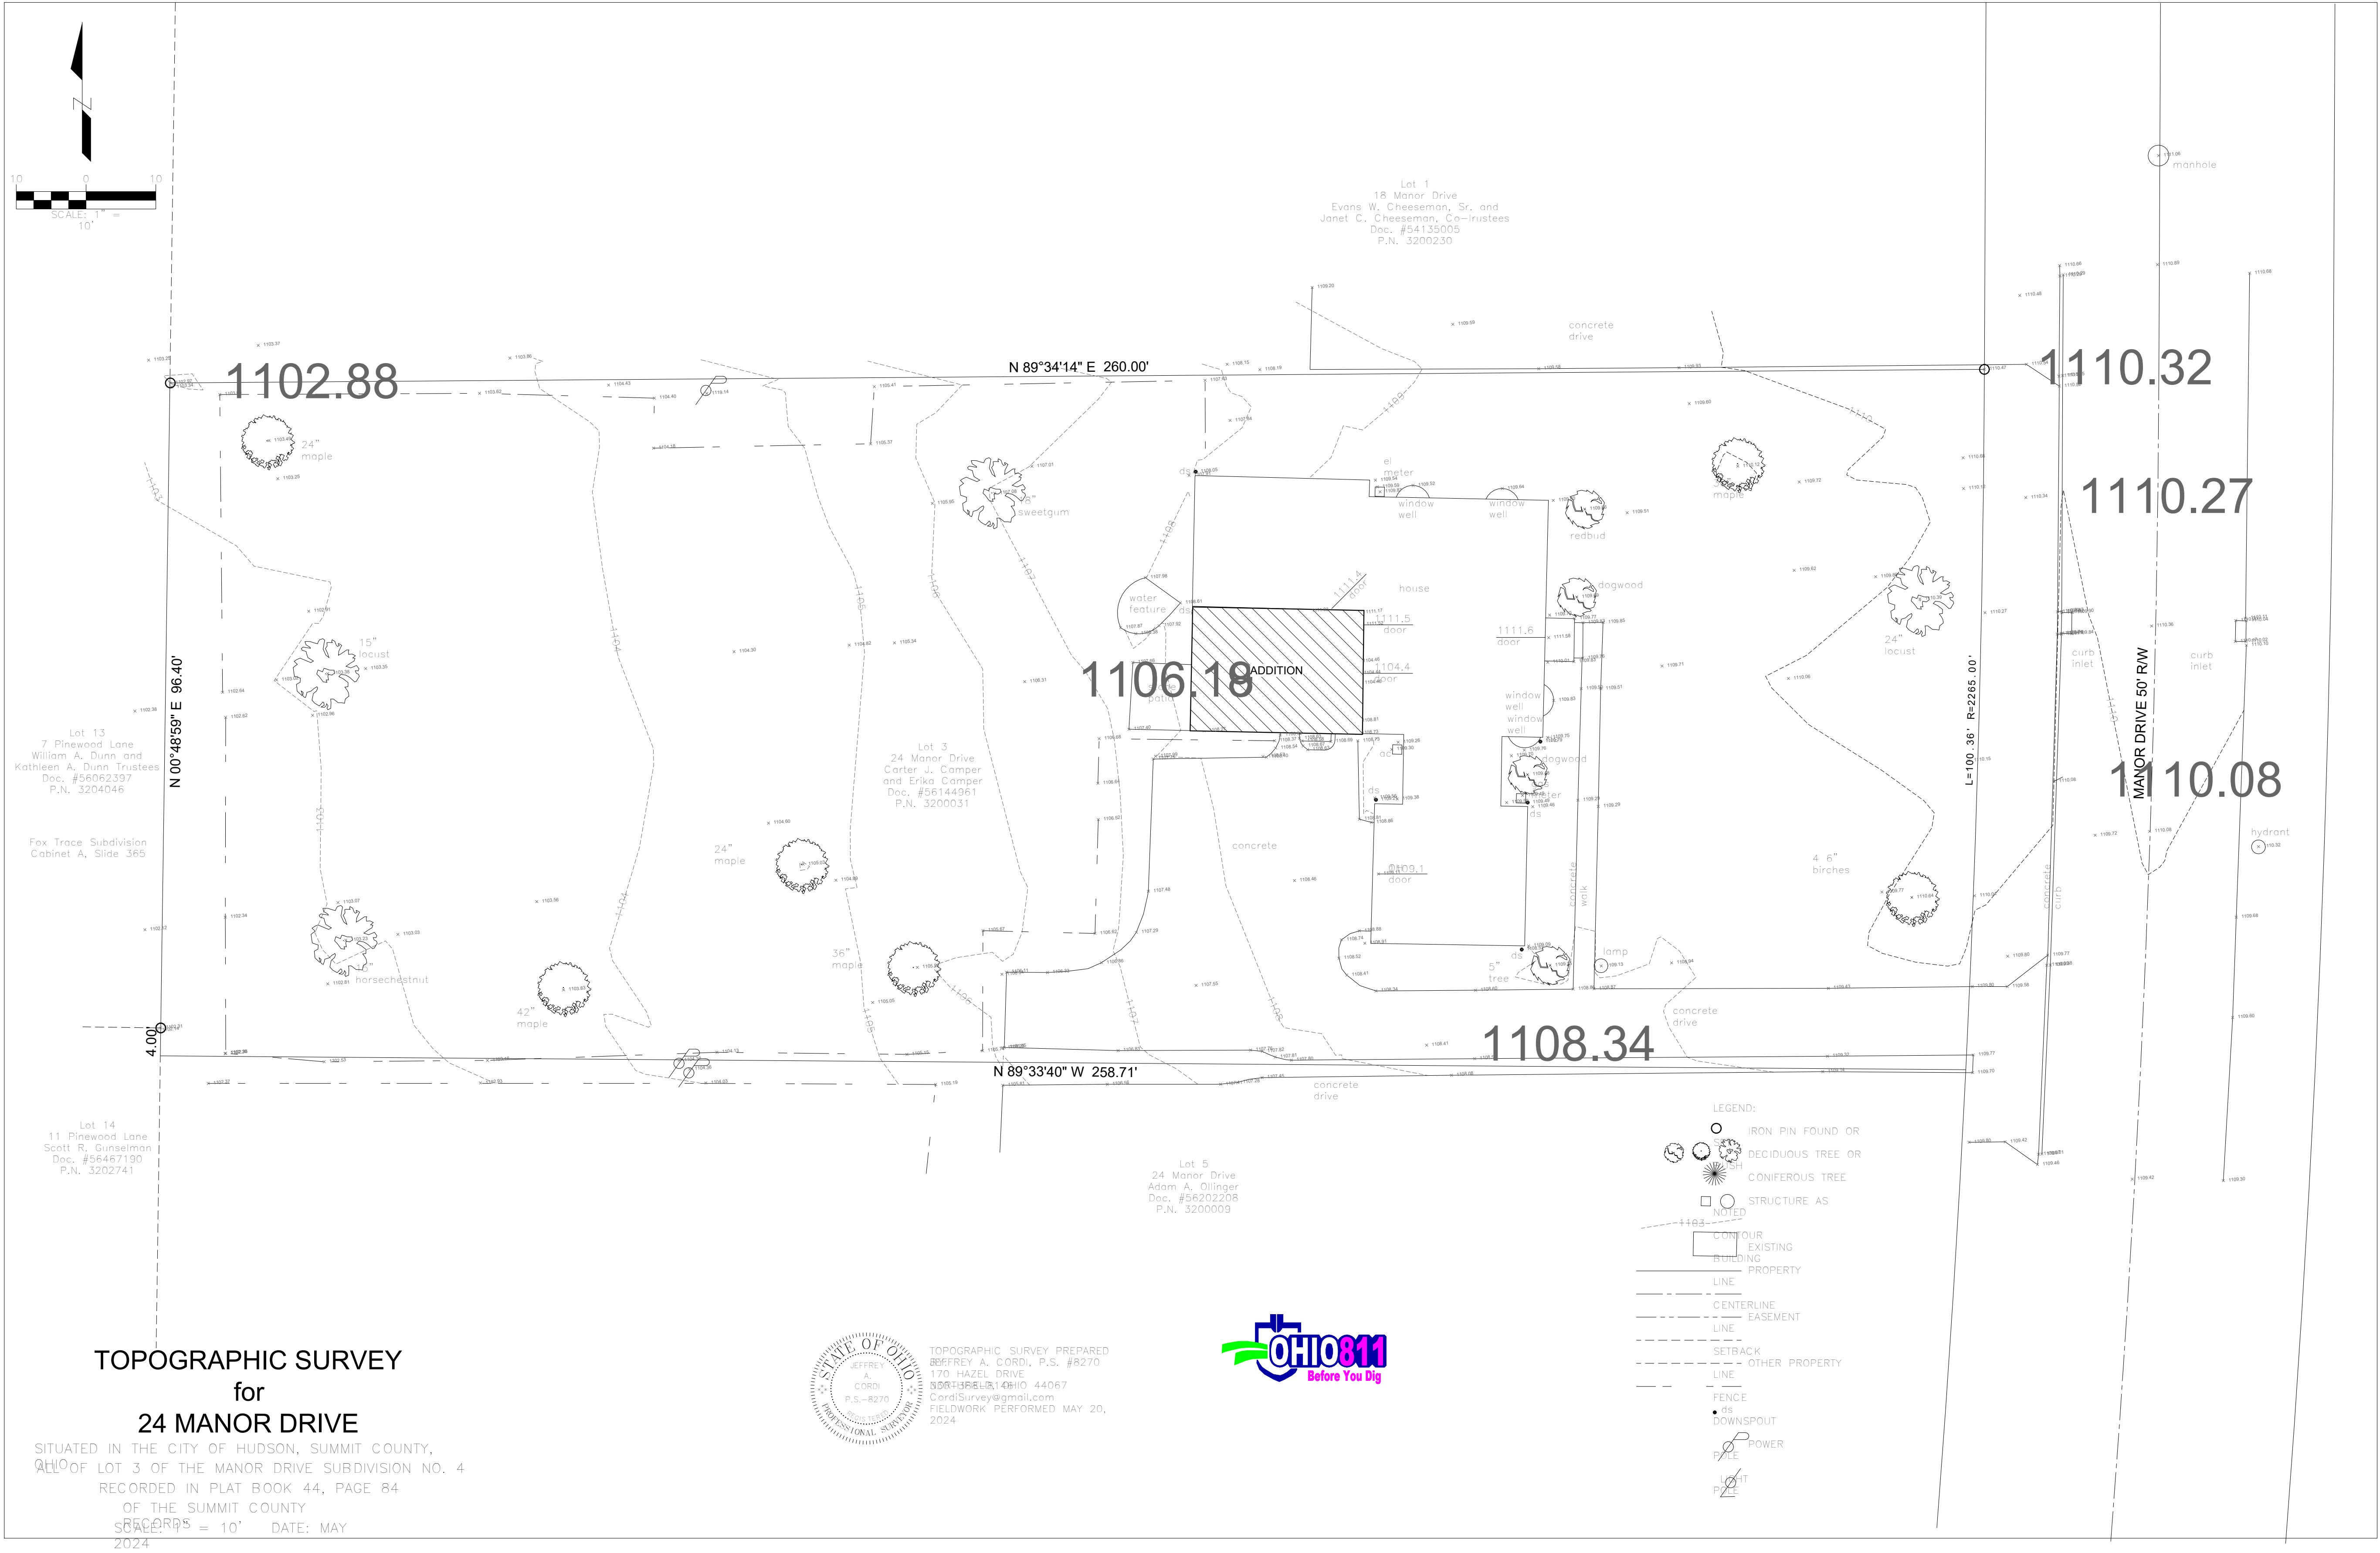

Detailed Explanation of Project*


The second floor of the existing home is being raised by 5'. The existing addition in the rear of the home will be "squared off" and will receive a new roof. The primary suite will be located on the second floor of the new addition.

EXTERIOR ELEVATION KEYNOTES:

- 1. ALL ROOF TO BE NEW AND SHINGLES TO BE OWEN'S CORNING, OAKRIDGE IN ONYX BLACK.
- 2. ALL SIDING TO BE NEW AND TO BE PLYGEM DOUBLE 4" VINYL SIDING.

WINDOW NOTES:


- 1. ALL NEW WINDOWS TO BE ANDERSEN A SERIES DOUBLE-HUNG WINDOW ADH3250

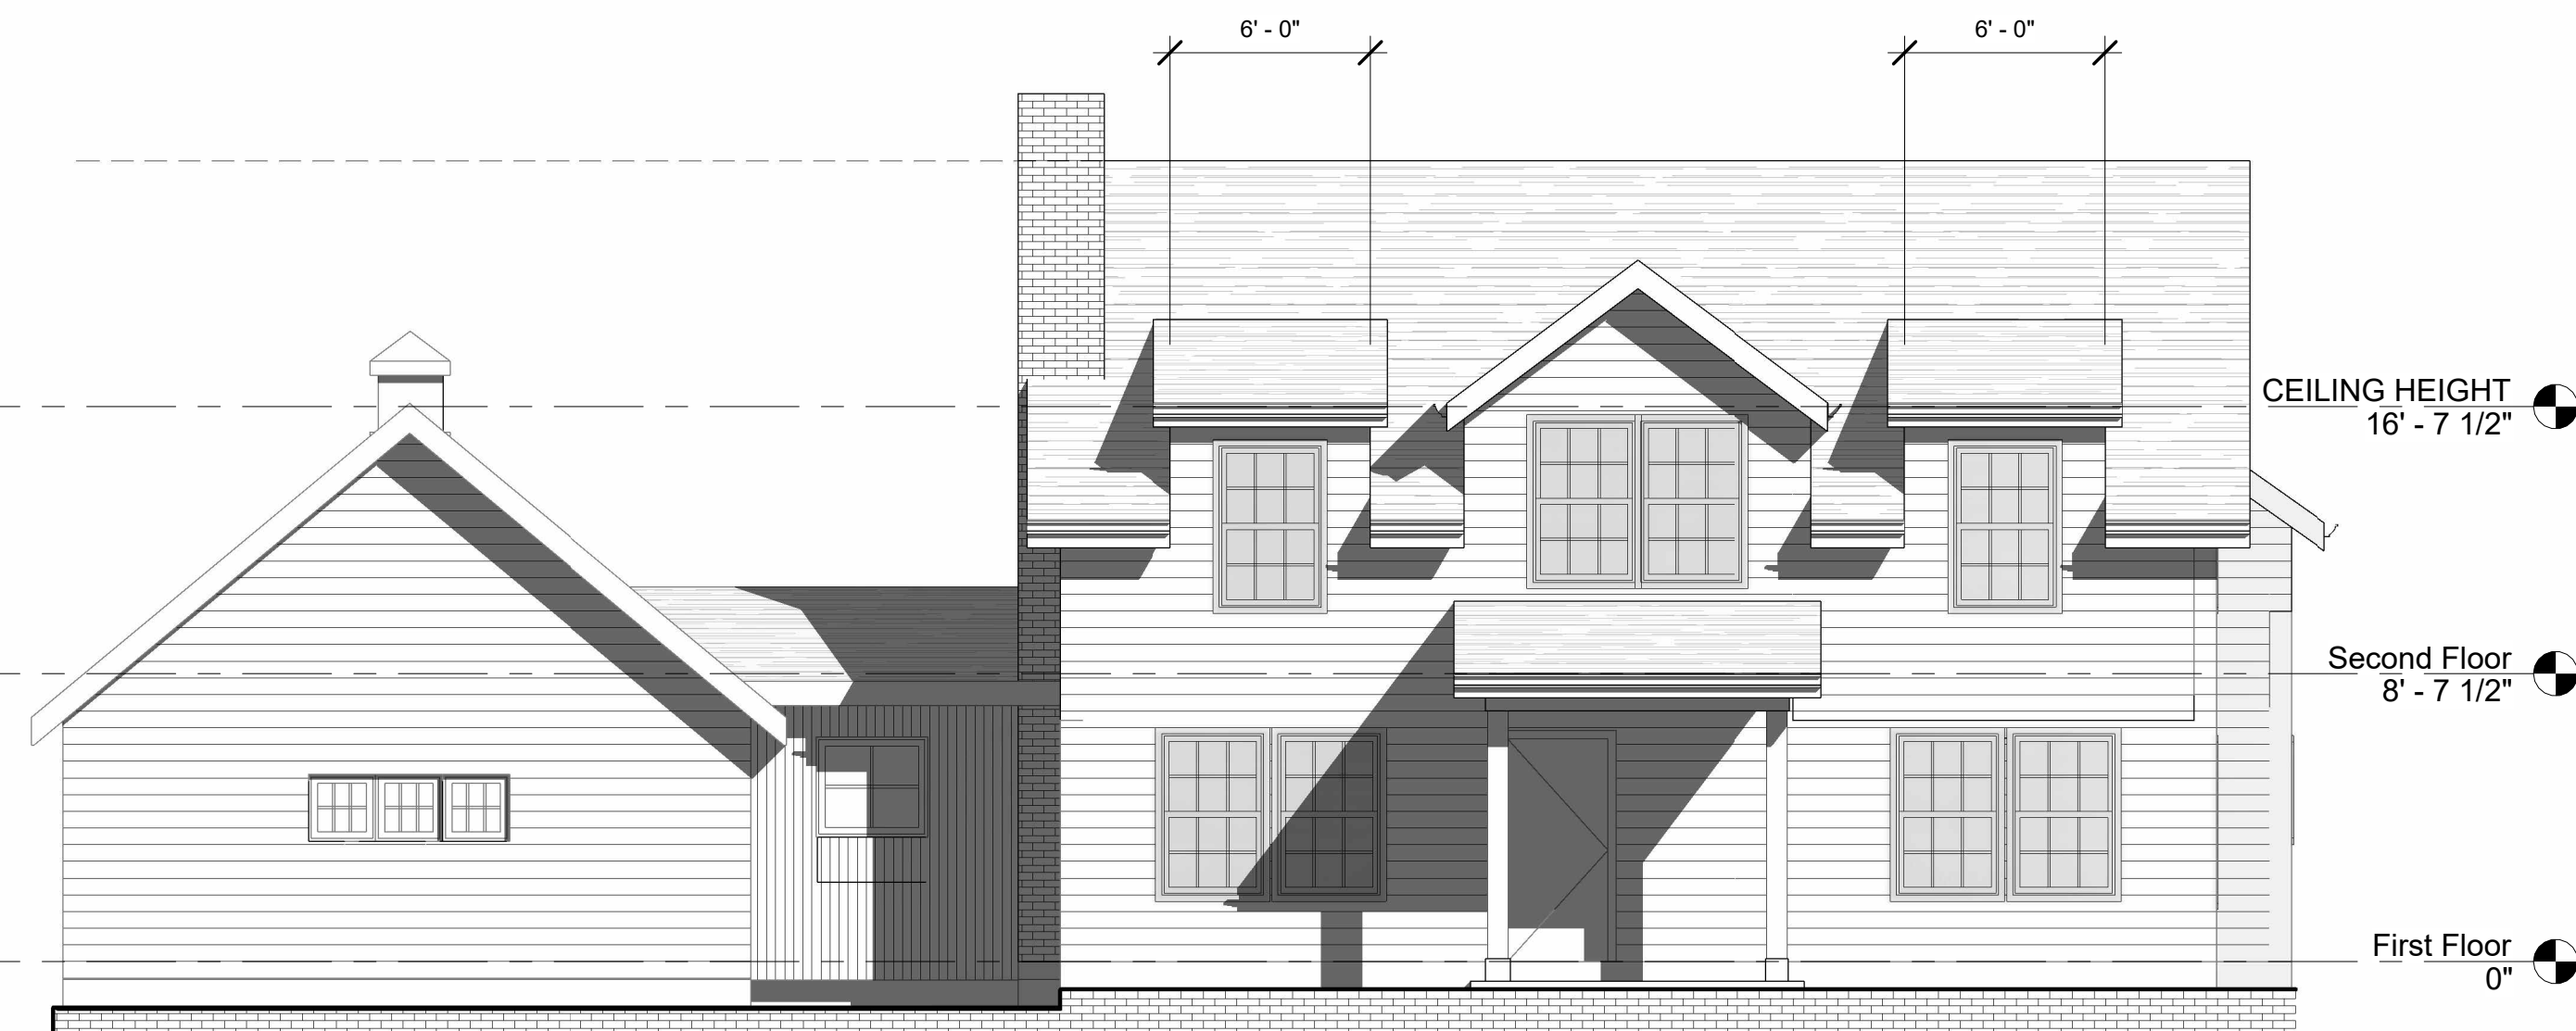

① FRONT ELEVATION - PROPOSED
3/16" = 1'-0"




④ SIDE ELEVATION - PROPOSED
3/16" = 1'-0"

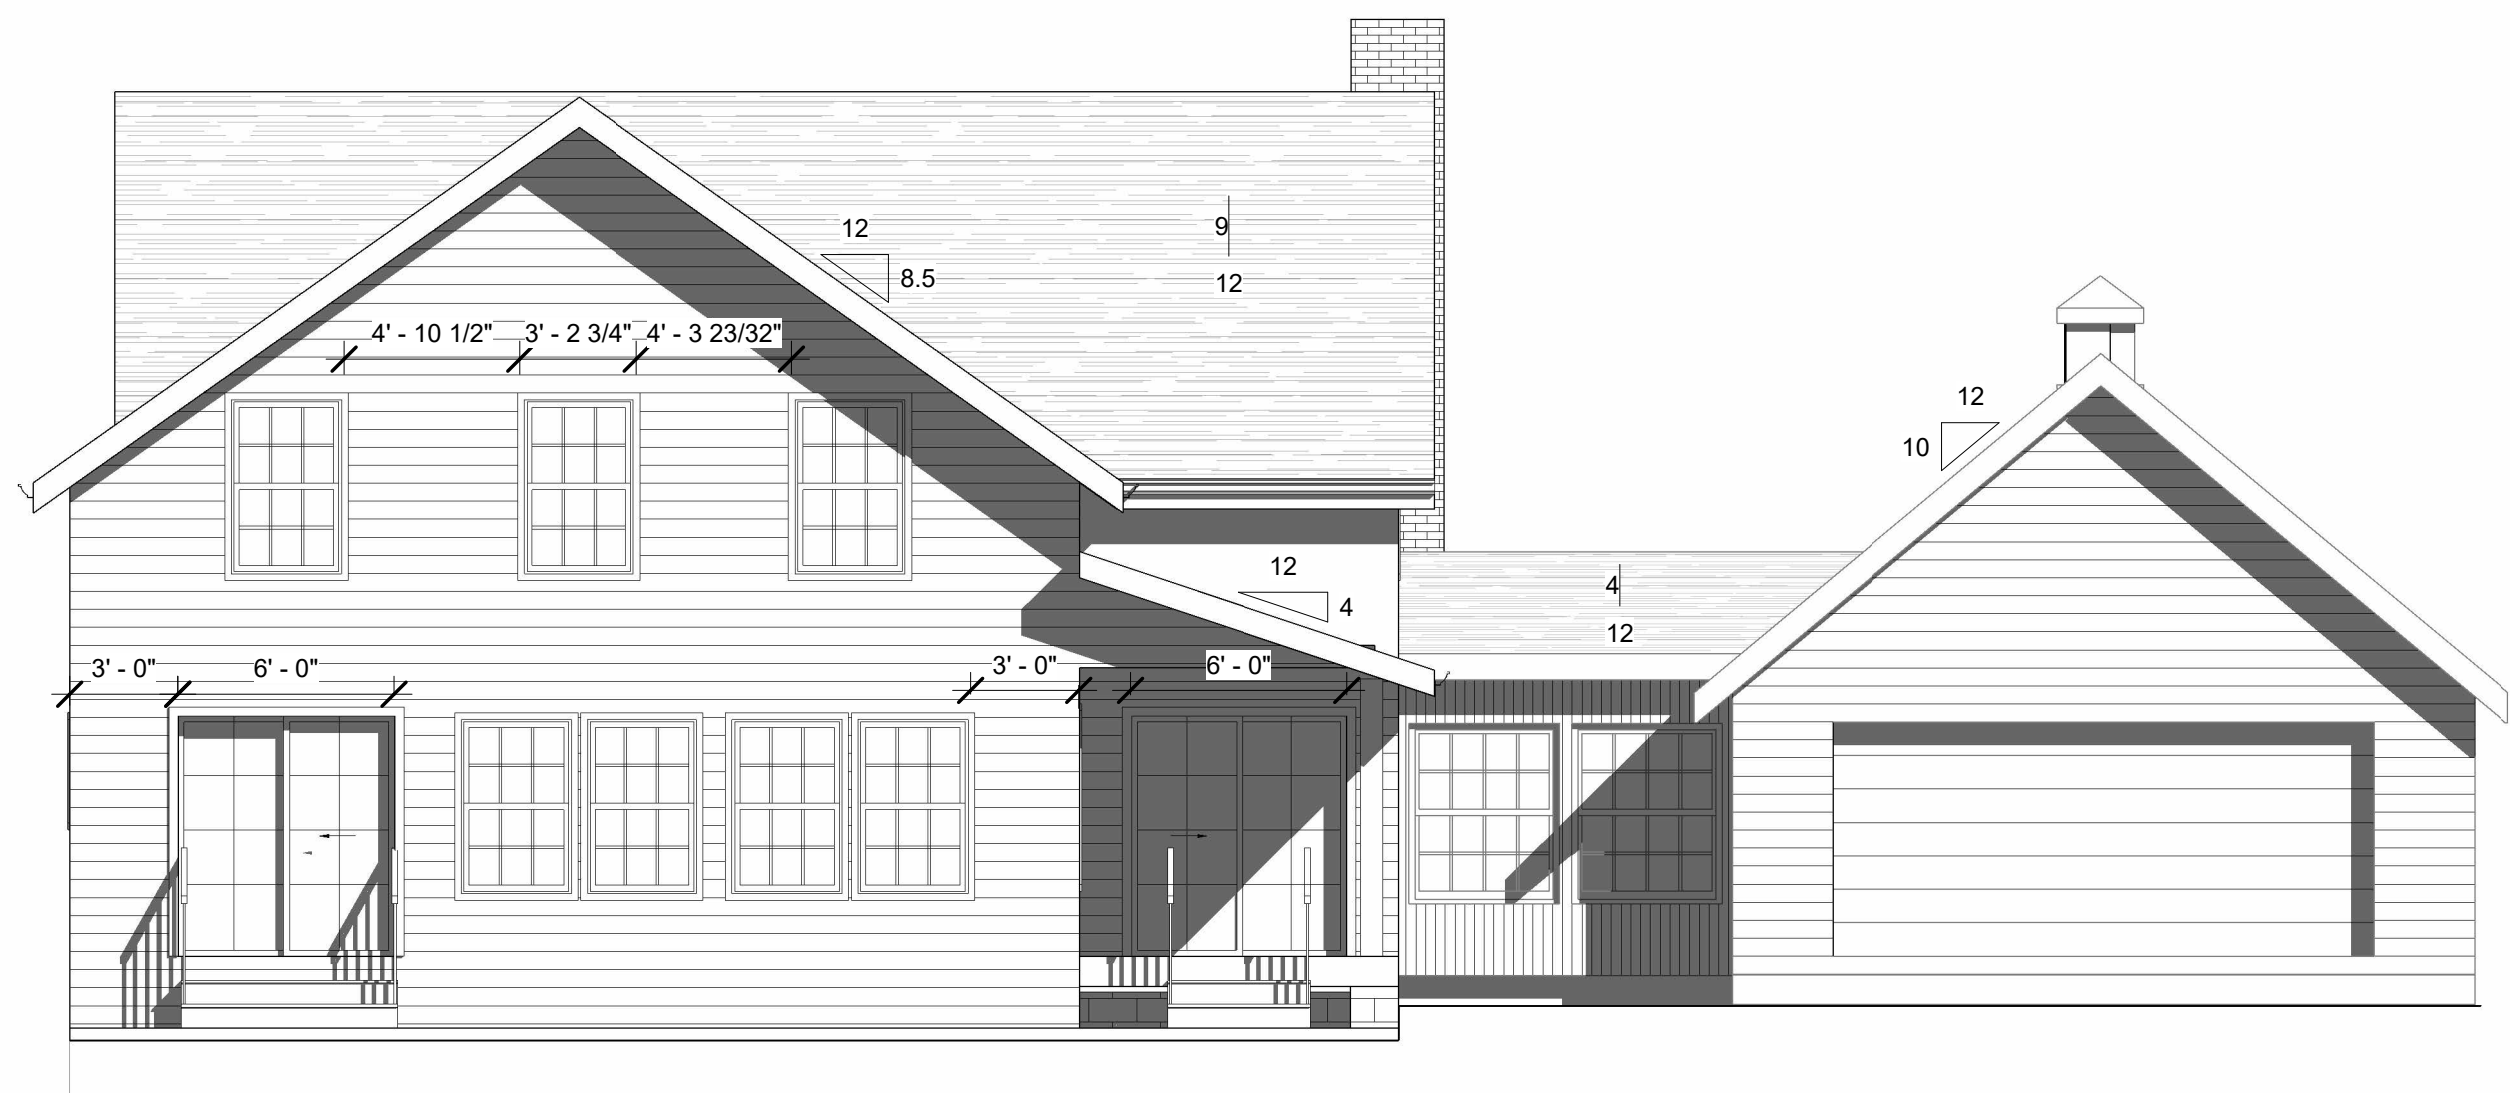

③ REAR ELEVATION - PROPOSED
3/16" = 1'-0"



② SIDE ELEVATION 2 - PROPOSED
3/16" = 1'-0"

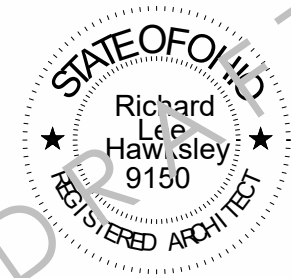


PROJECT DATE
08/03/24

CAMPER RESIDENCE
24 MANOR DRIVE
HUDSON, OH

RICK HAWKSLEY ARCHITECT
P.O. Box 664 Kent, Ohio 44240
330.715.2354
rick@designwithavision.com

CONTENTS
ELEVATIONS

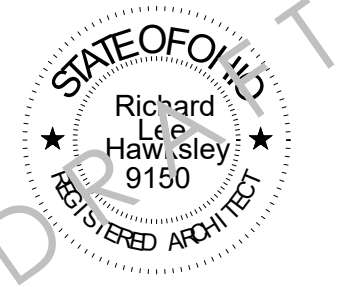


PROJECT DATE
08/03/24


CAMPER RESIDENCE
24 MANOR DRIVE
HUDSON, OH

RICK HAWKSLEY ARCHITECT
P.O. Box 664 Kent, Ohio 44240
330.715.2354
rick@designwithavision.com


CONTENTS
EXISTING / DEMO FLOOR
PLANS

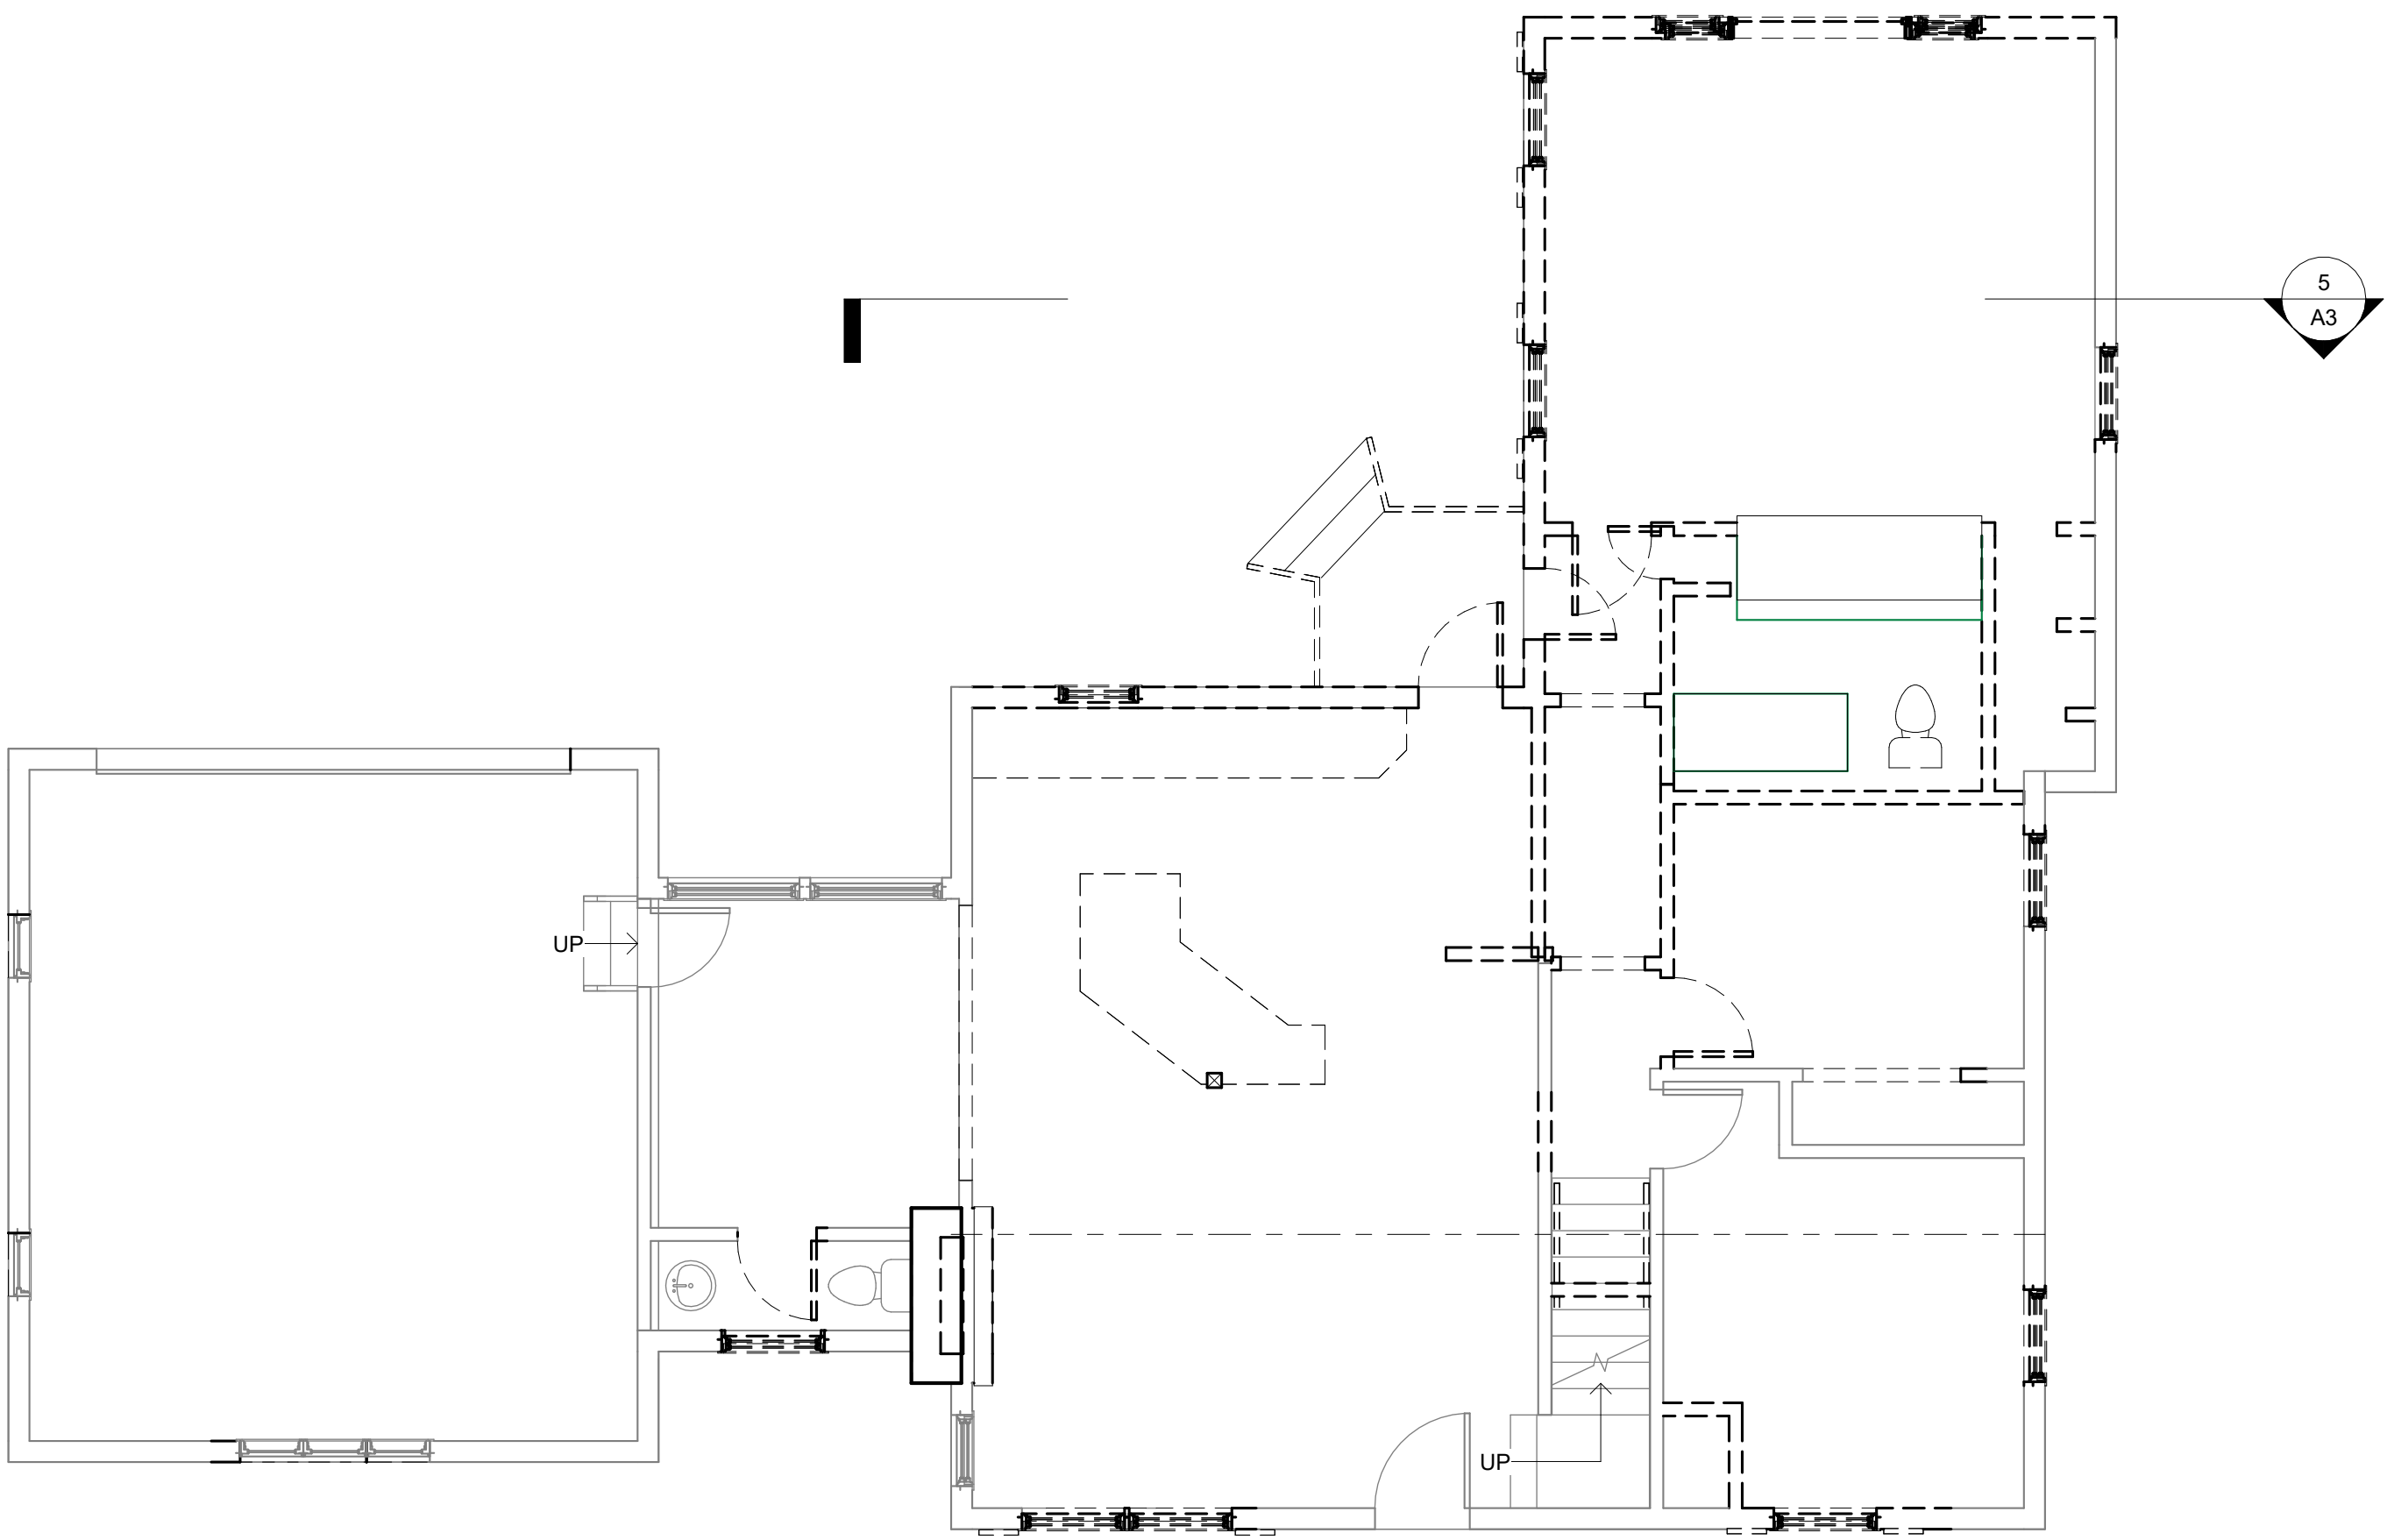


② FIRST FLOOR - DEMO PLAN
3/16" = 1'-0"

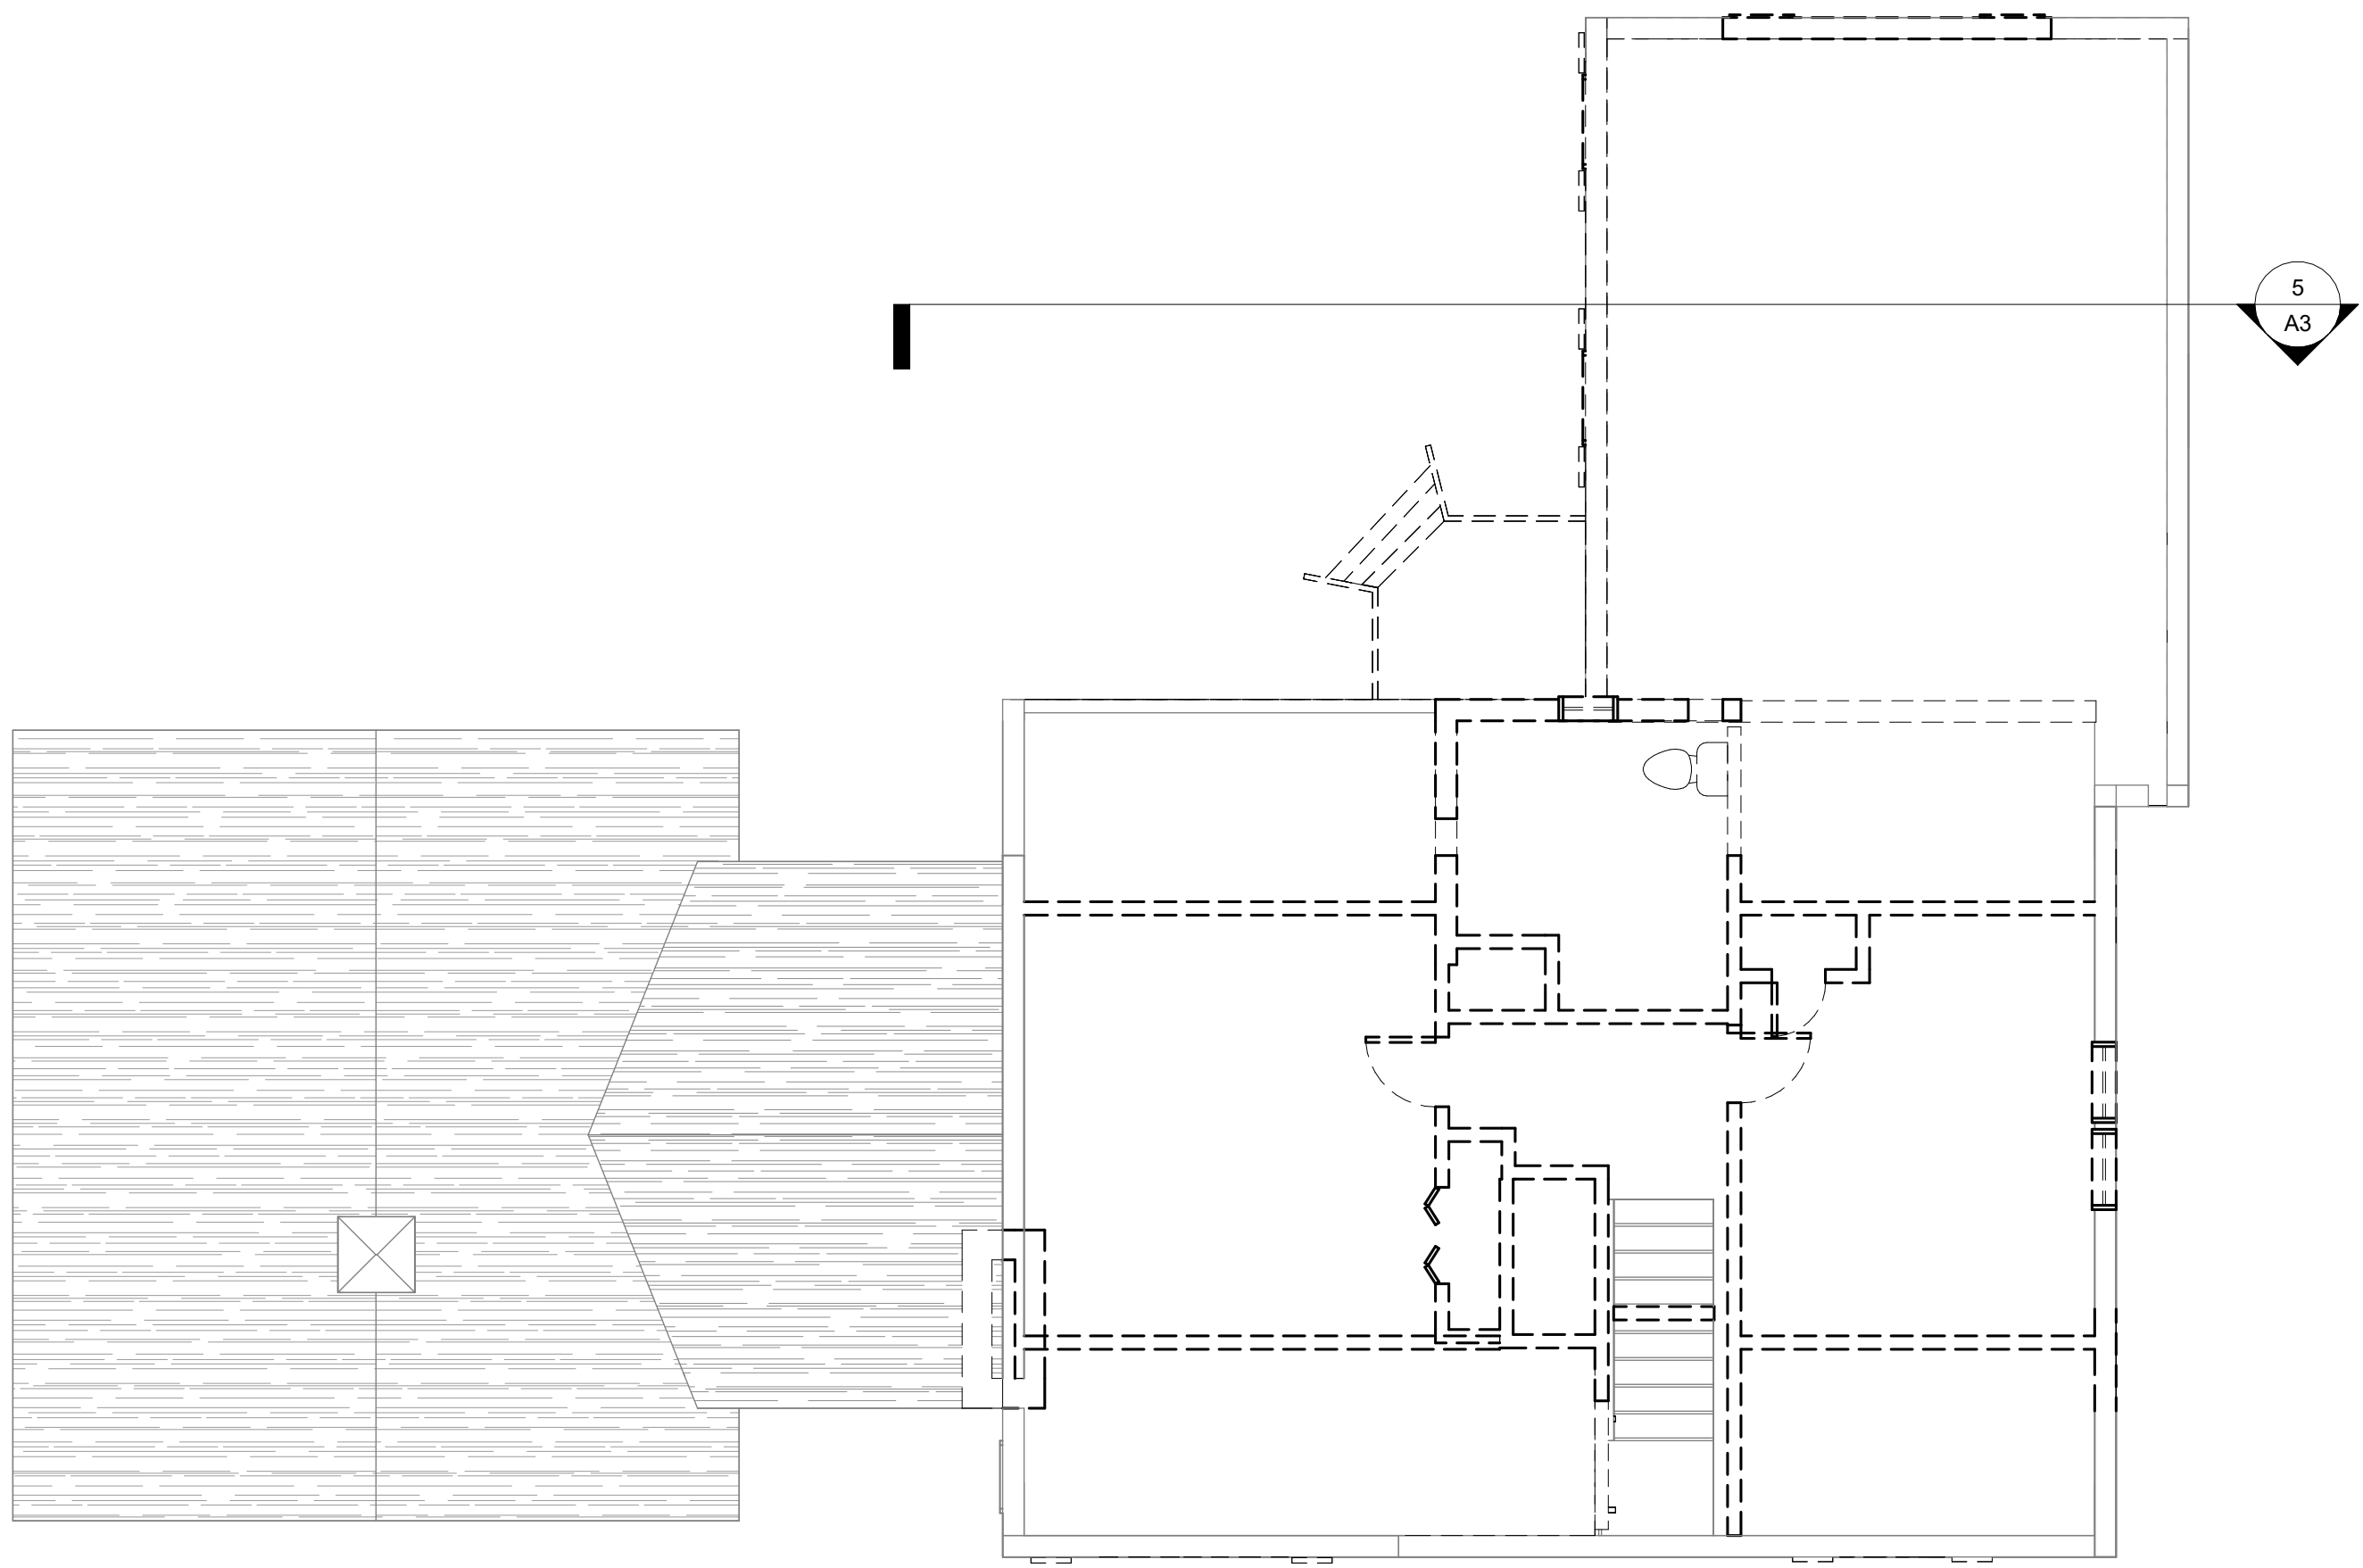


① SECOND FLOOR - EXISTING
3/16" = 1'-0"

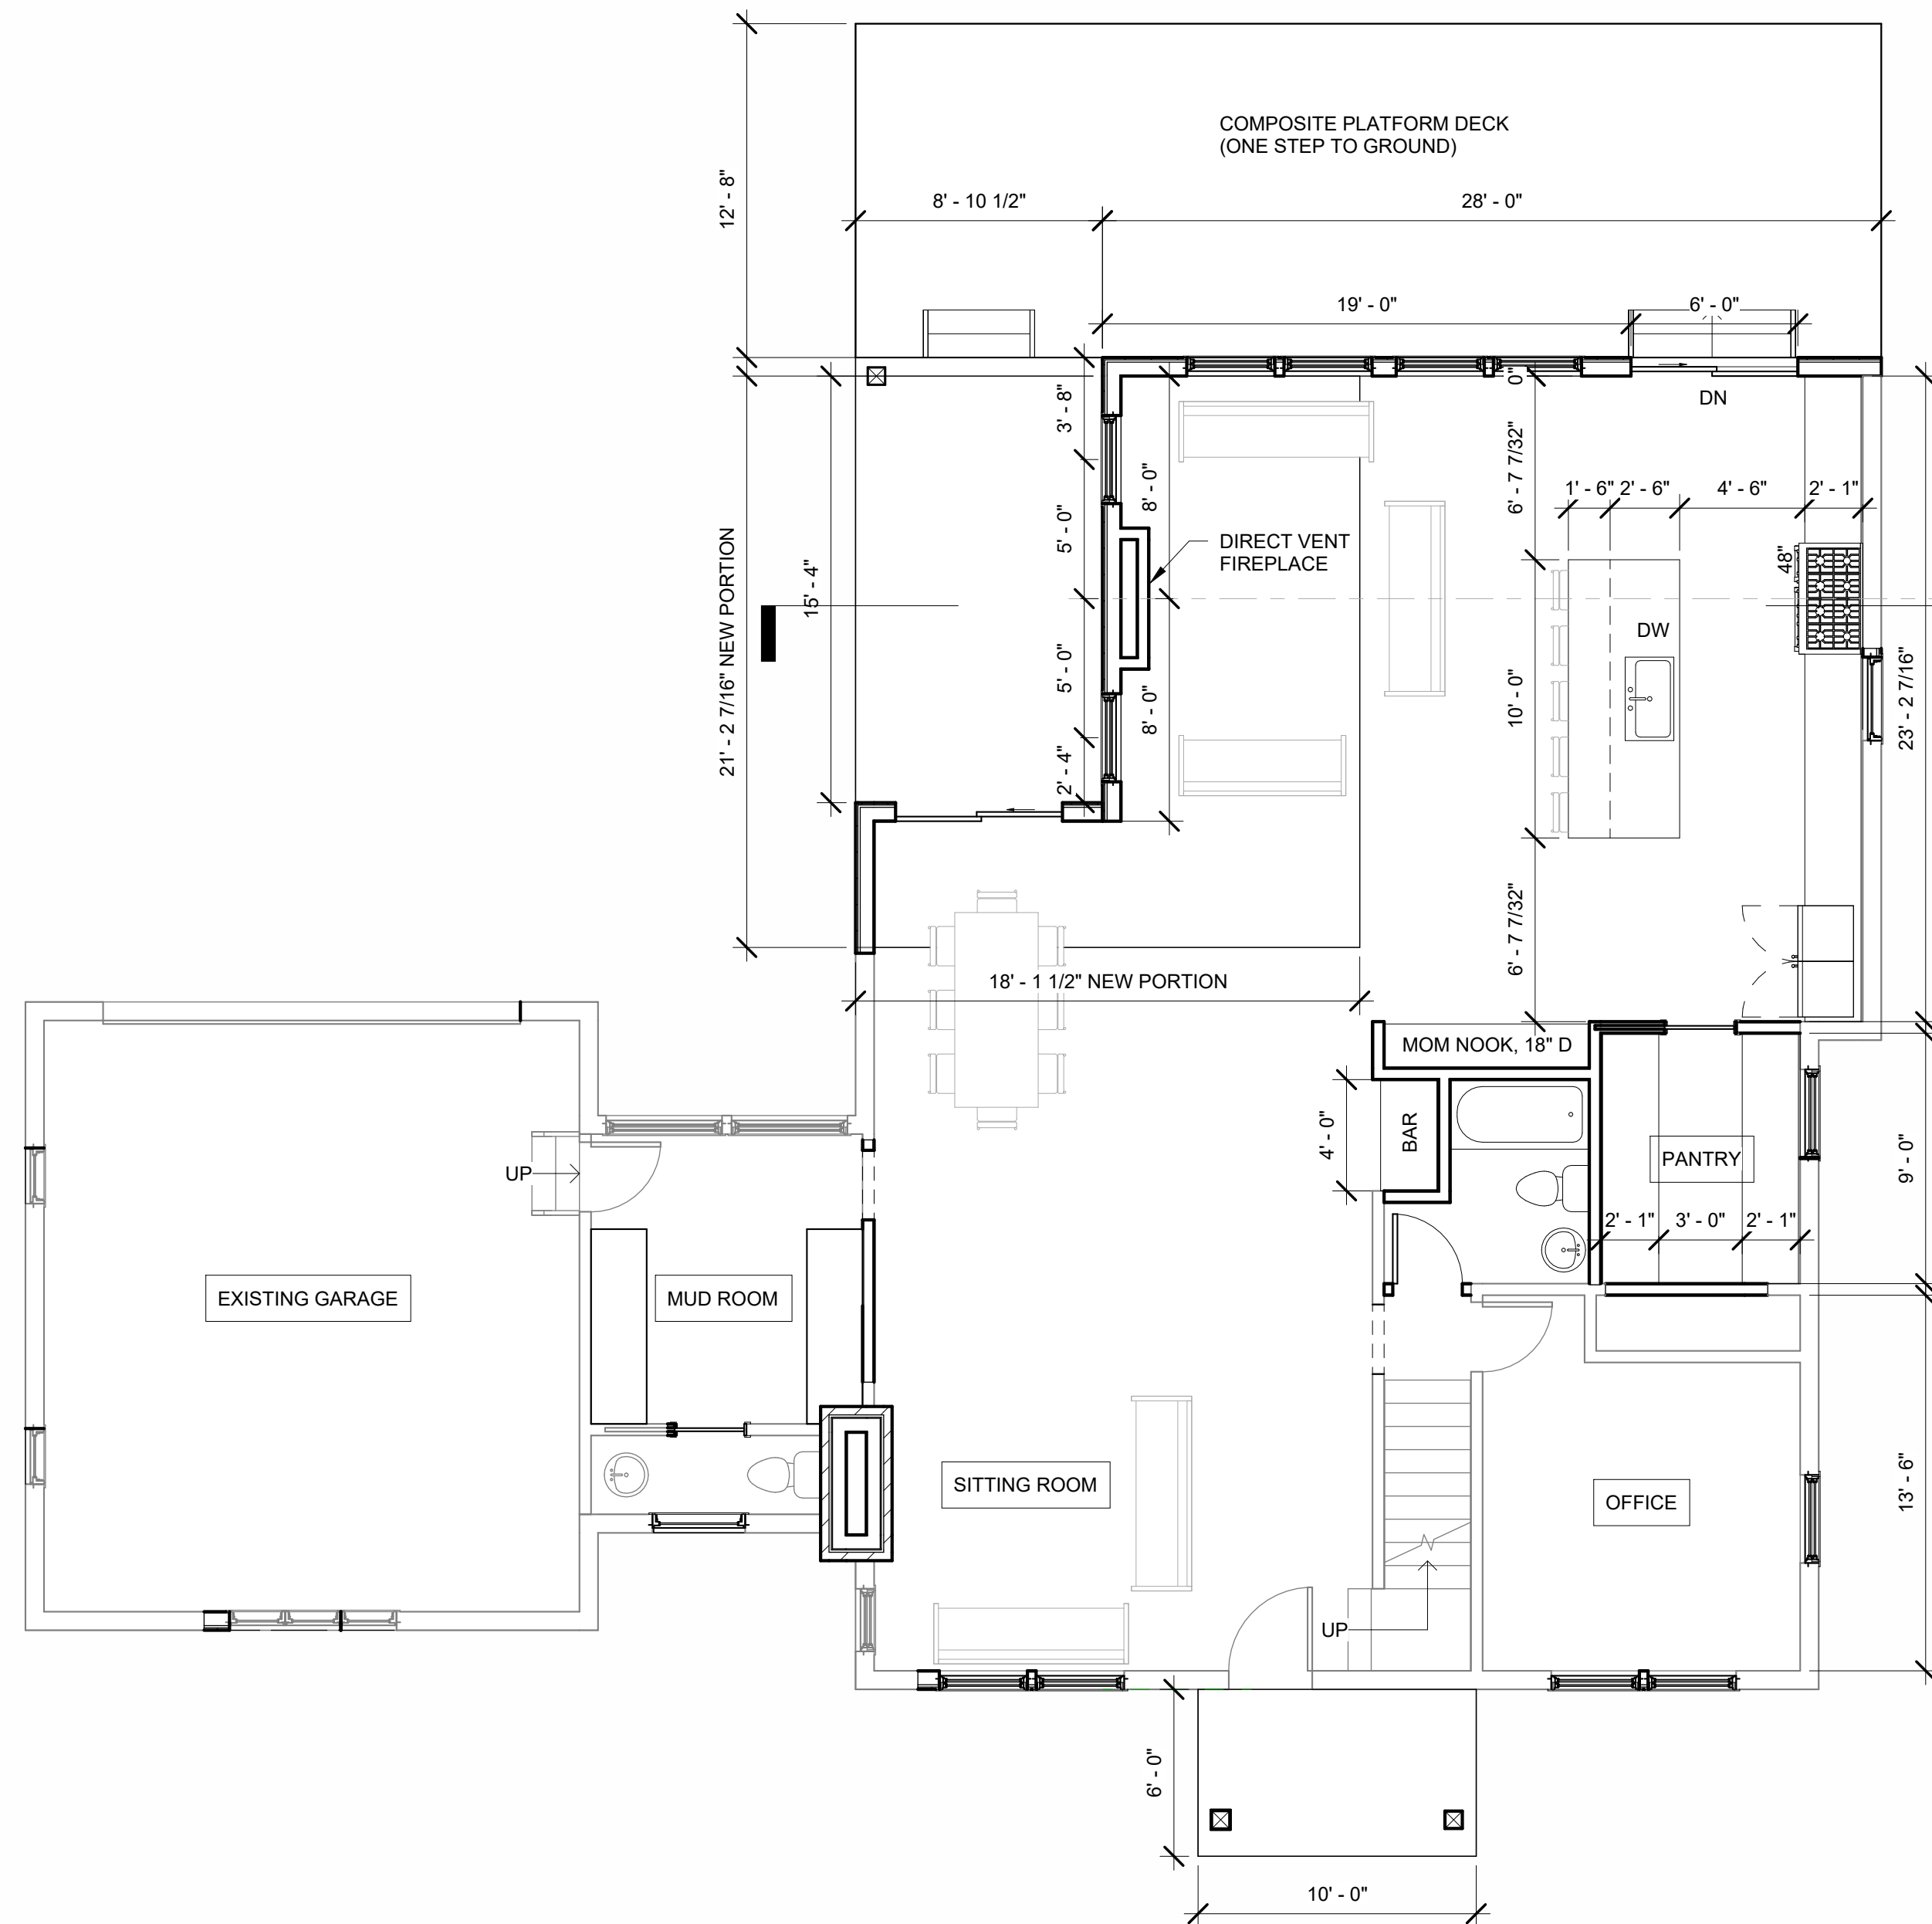


1 FIRST FLOOR - PROPOSED
3/16" = 1'-0"

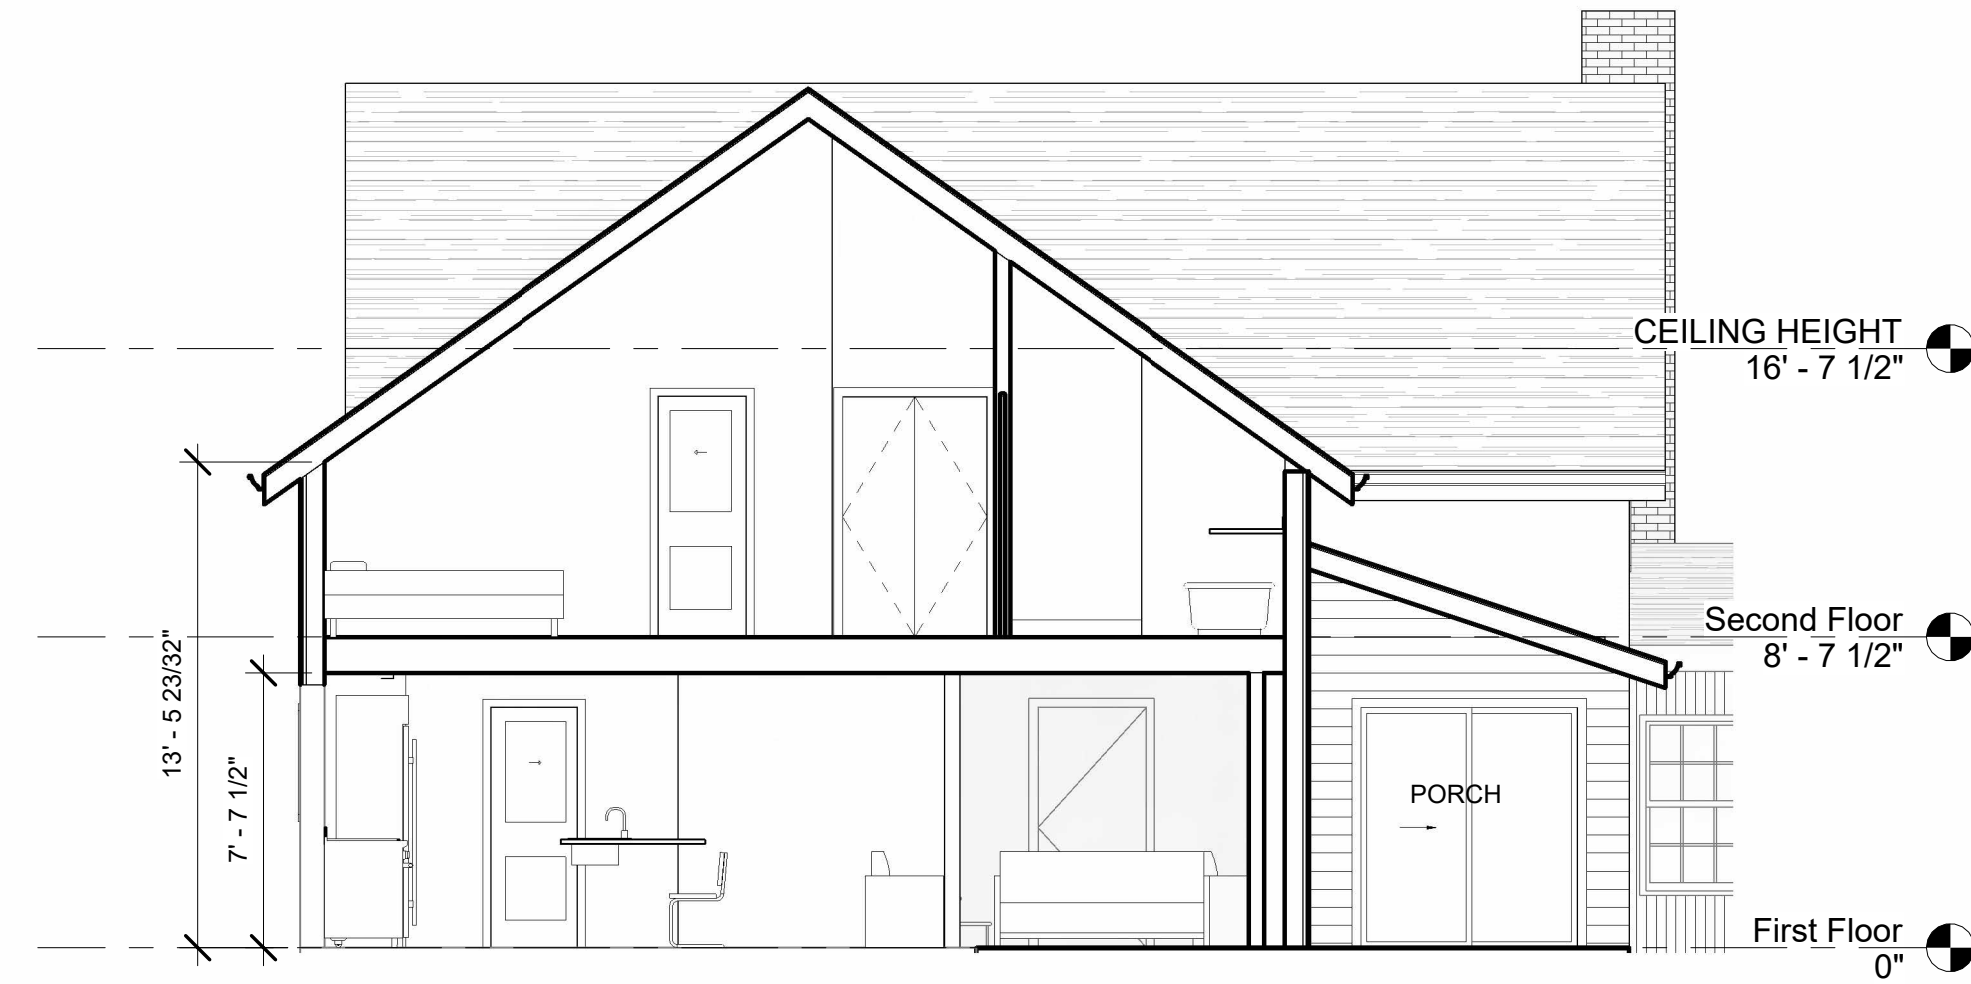

5 GREAT ROOM SECTION 1
3/16" = 1'-0"

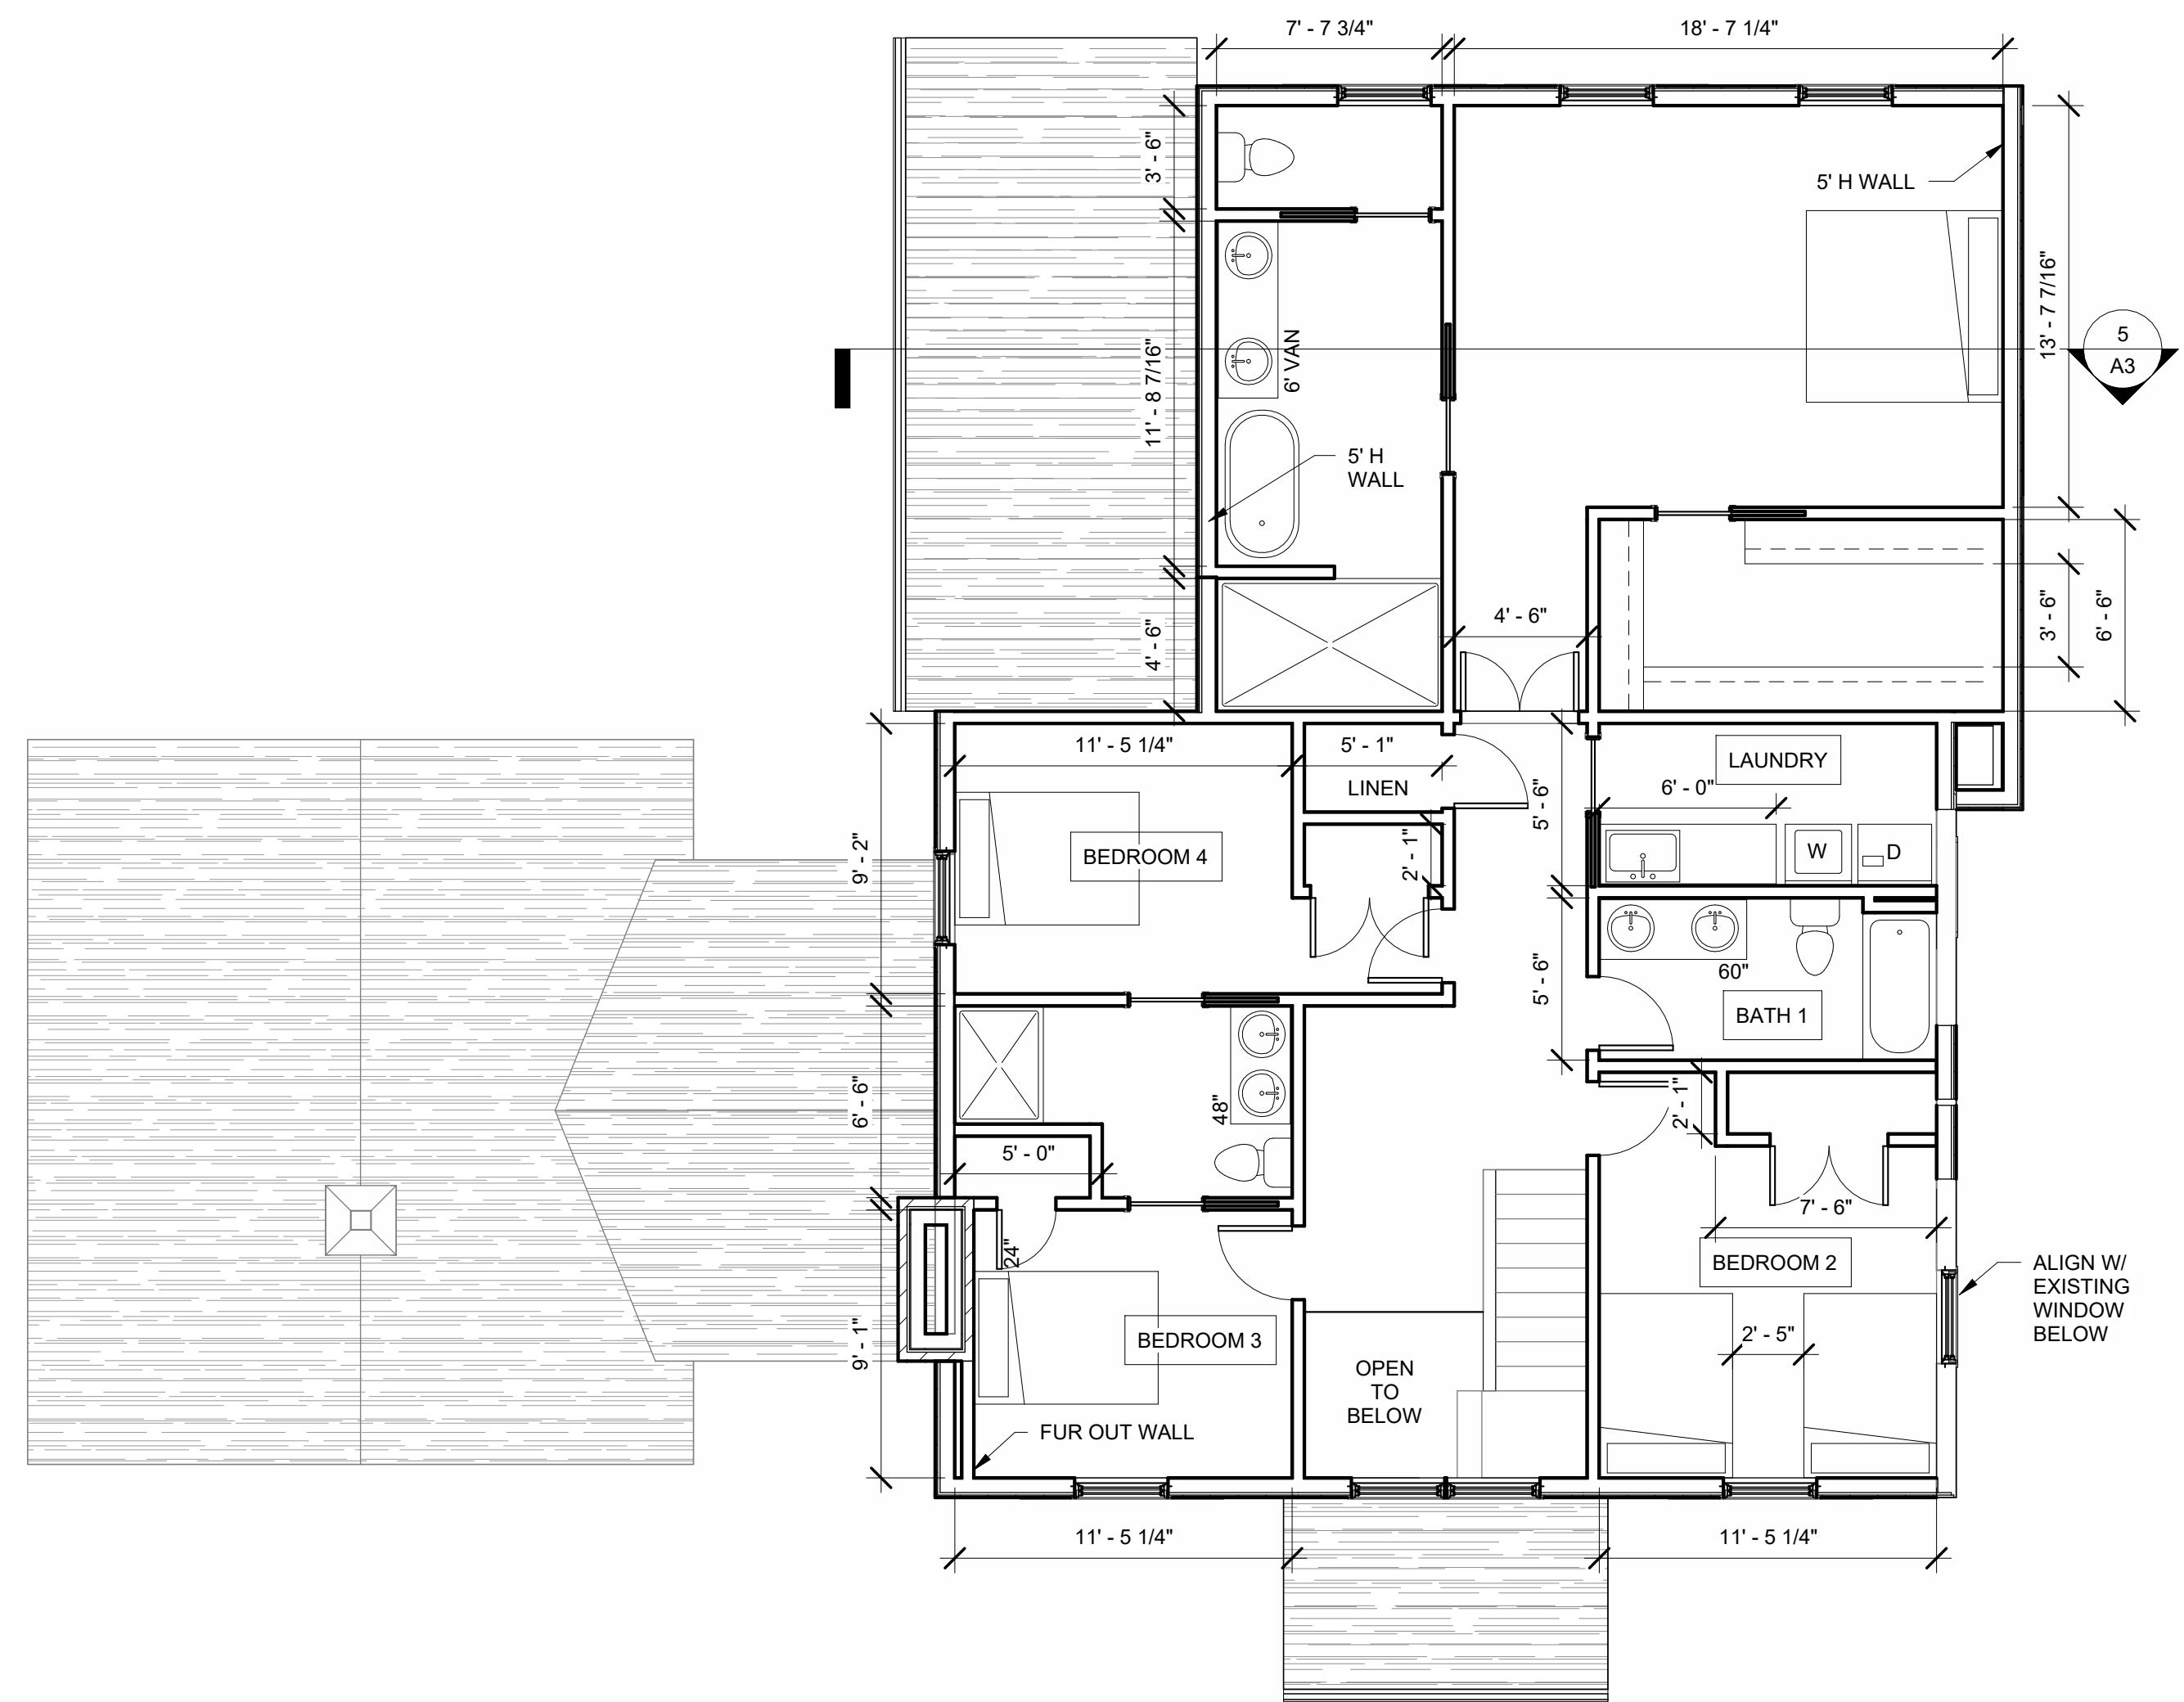

2 SECOND FLOOR - PROPOSED
3/16" = 1'-0"

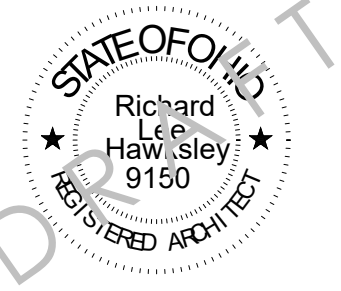

PROJECT DATE
08/03/24

CAMPER RESIDENCE
24 MANOR DRIVE
HUDSON, OH

RICK HAWKSLEY ARCHITECT
P.O. Box 664 Kent, Ohio 44240
330.715.2354
rick@designwithavision.com

CONTENTS
EXISTING PHOTOS