




1 FRONT ELEVATION  
A201 3/16" = 1'-0"

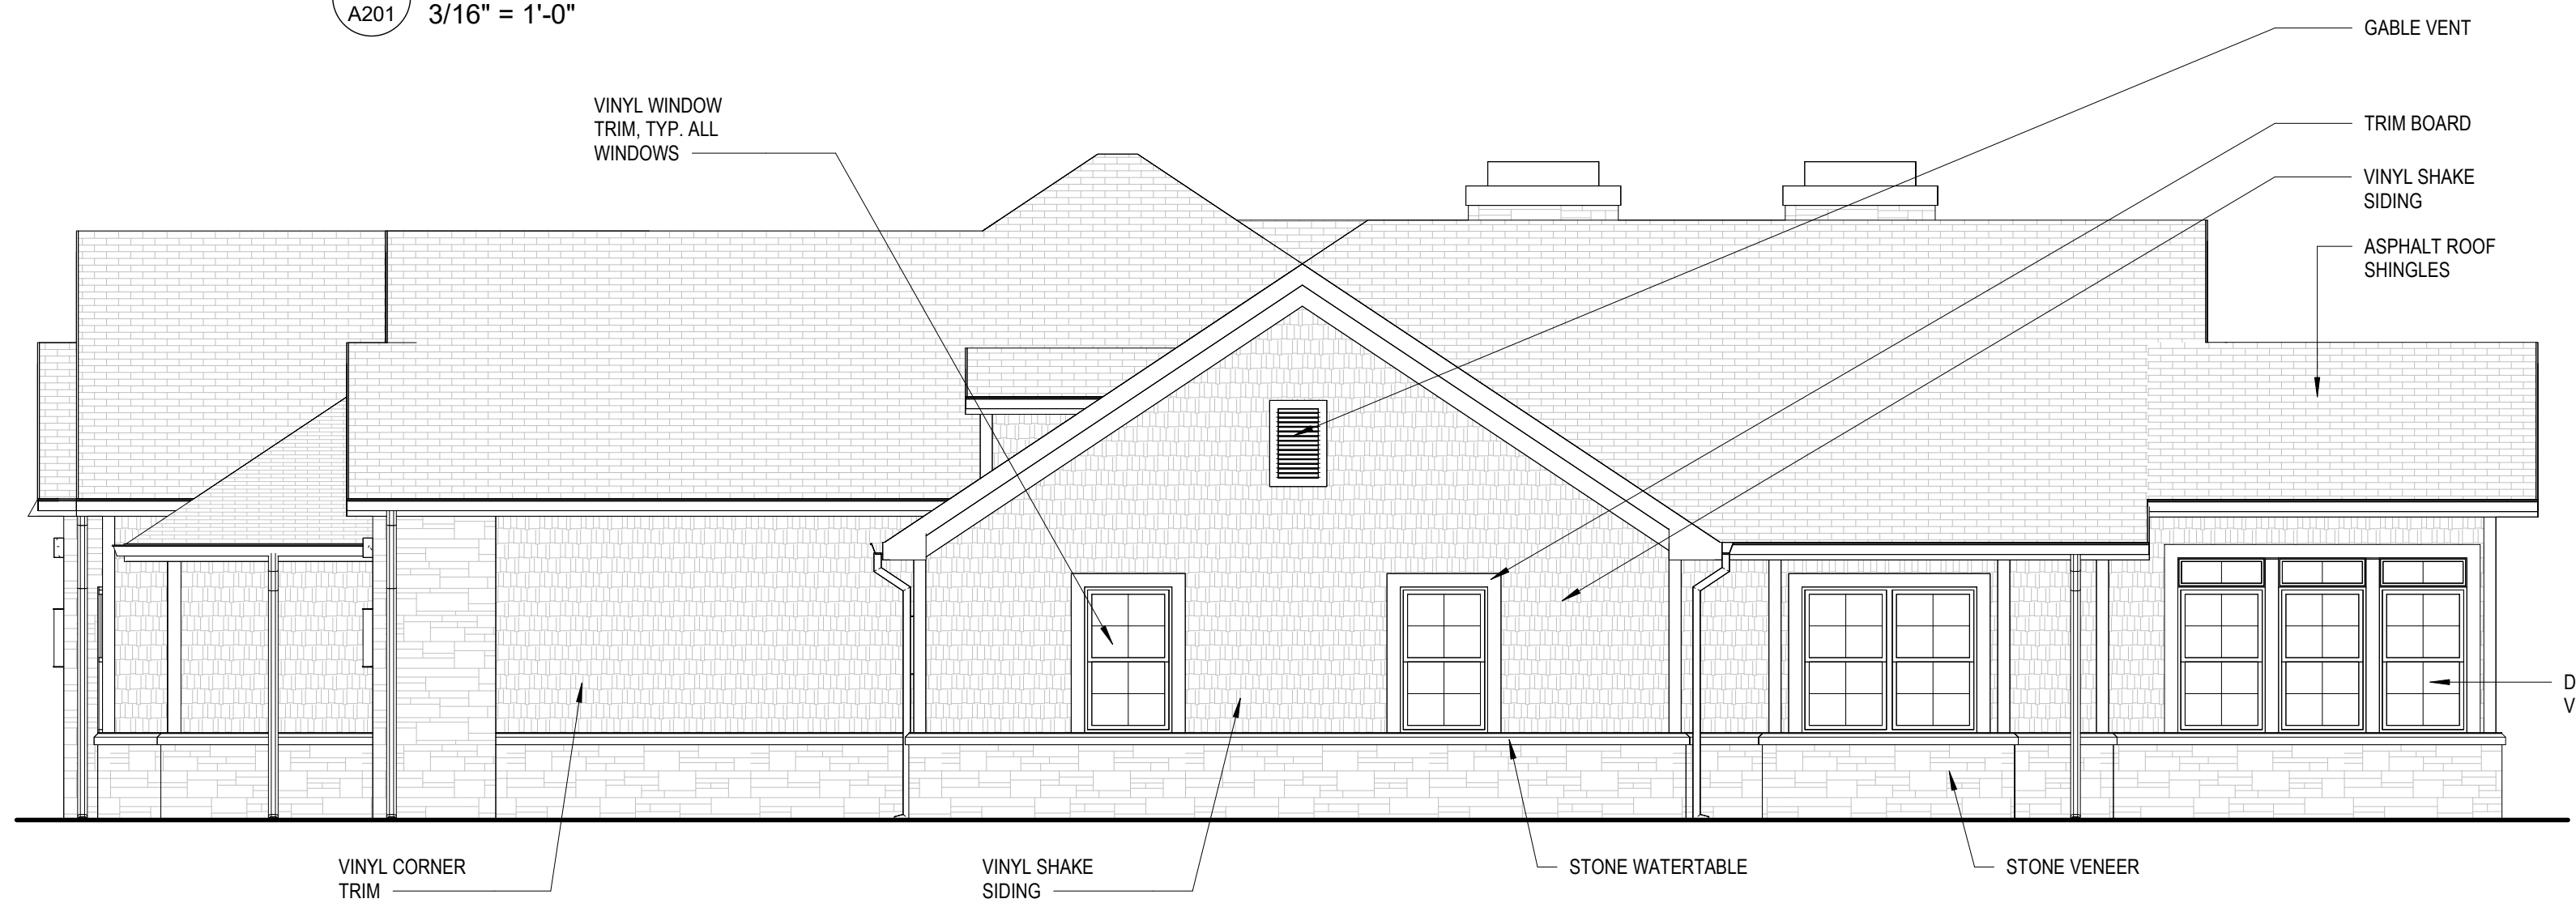


3 RIGHT ELEVATION  
A201 3/16" = 1'-0"

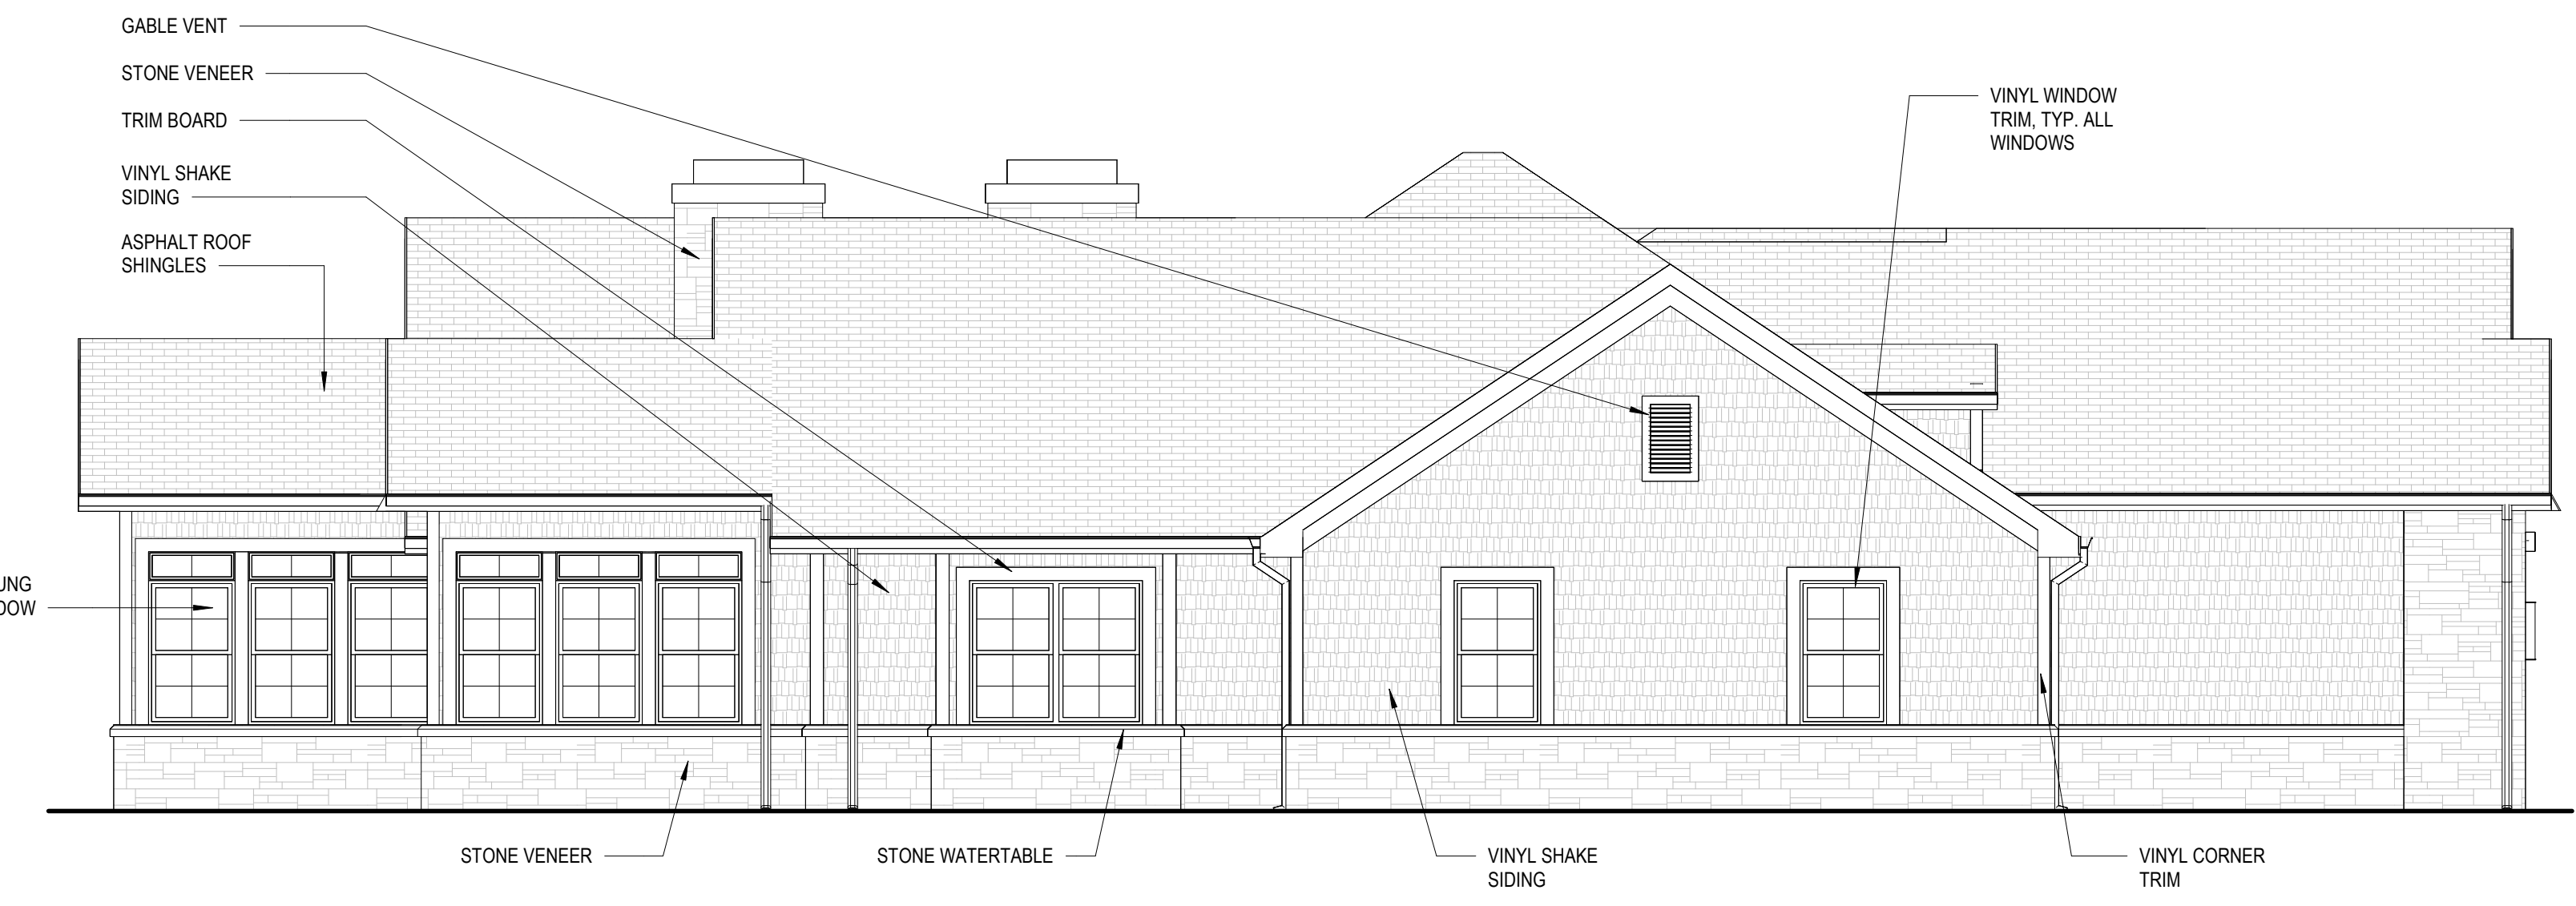


2 LEFT ELEVATION  
A201 3/16" = 1'-0"

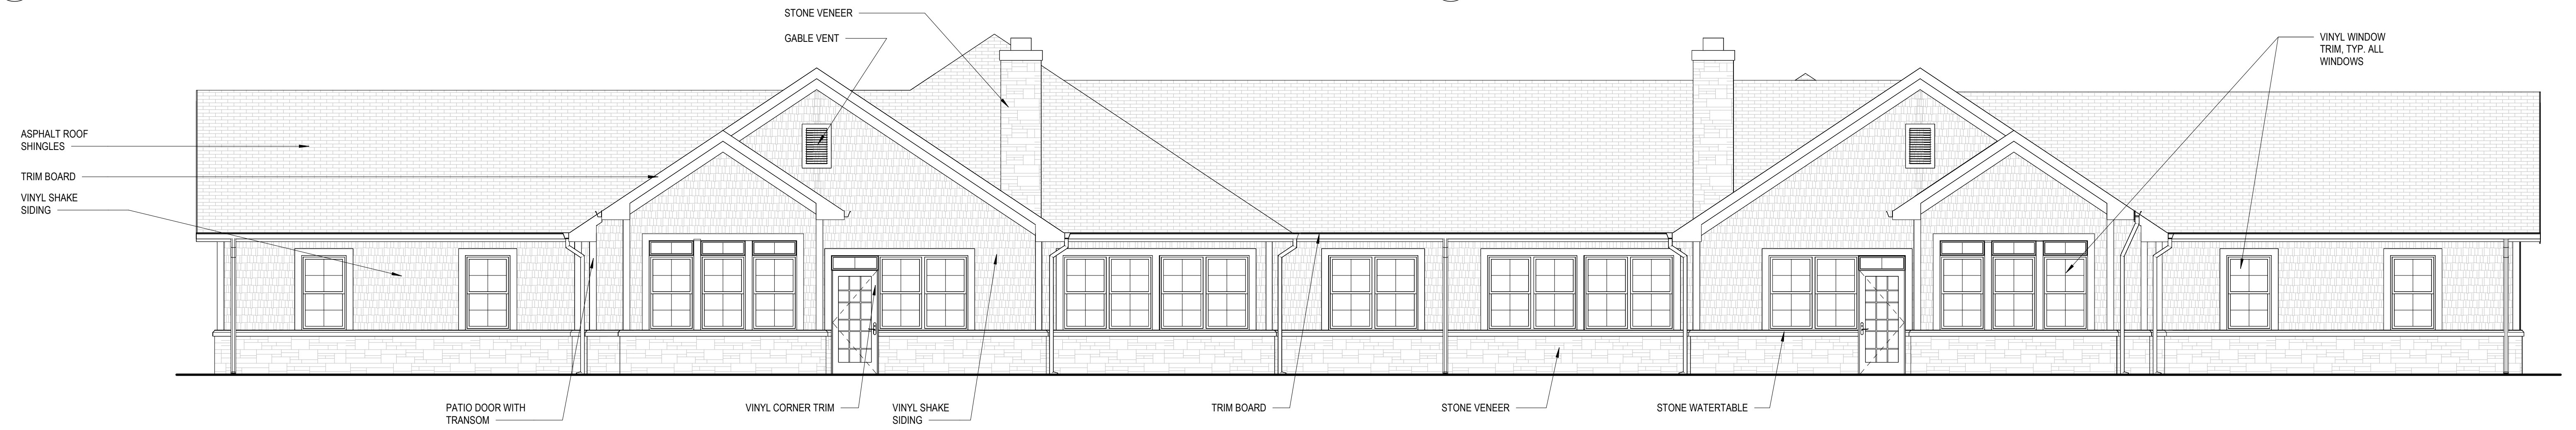

4 REAR ELEVATION  
A201 3/16" = 1'-0"

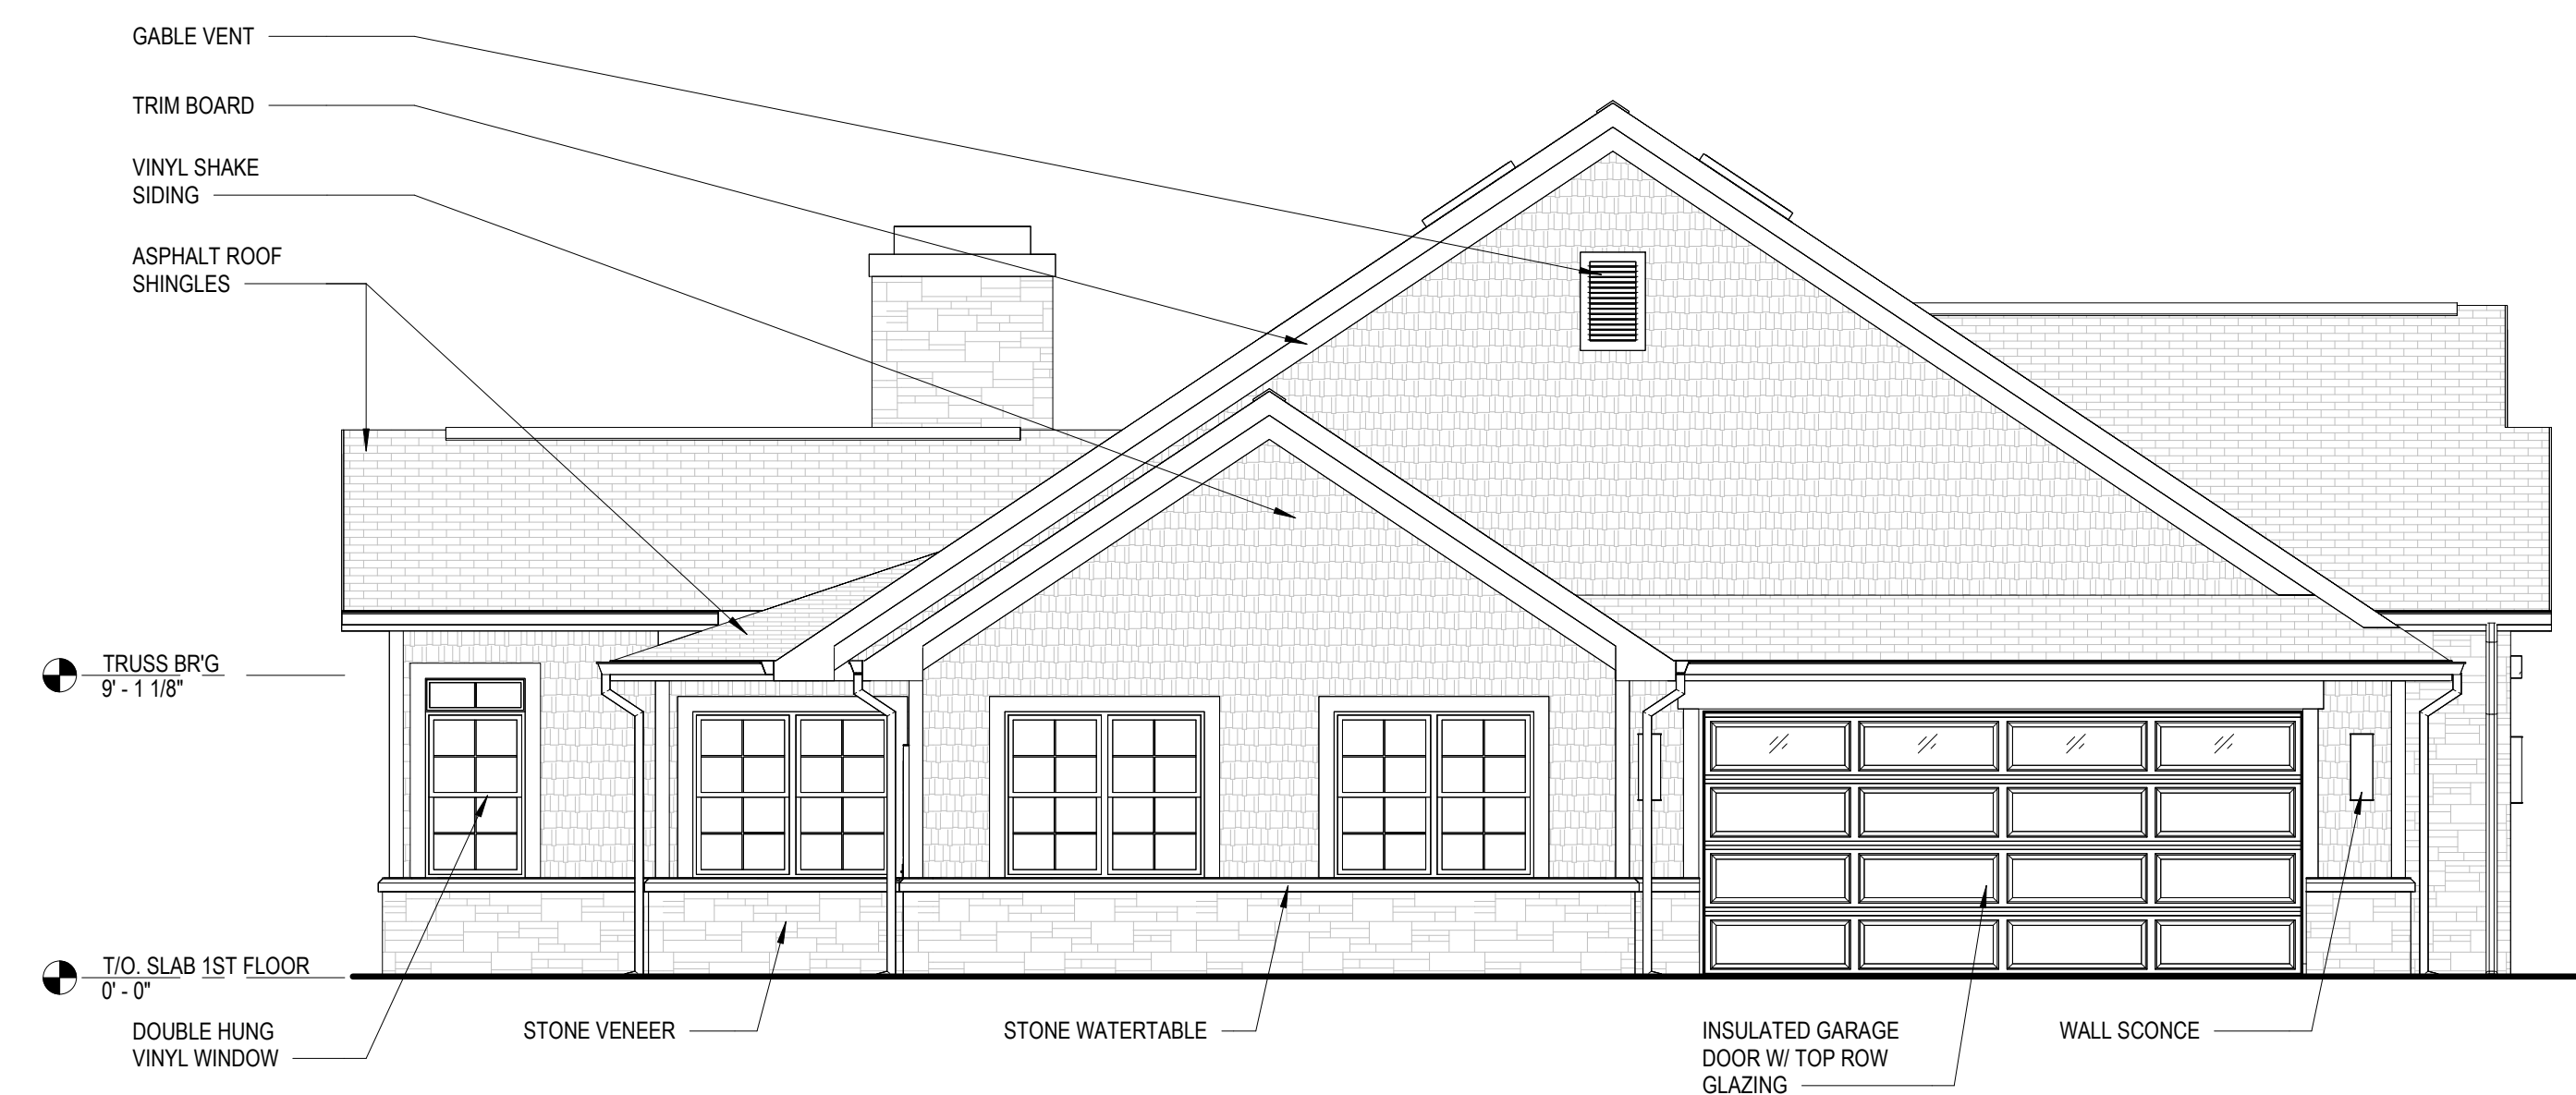


2 LEFT ELEVATION  
A102 3/16" = 1'-0"

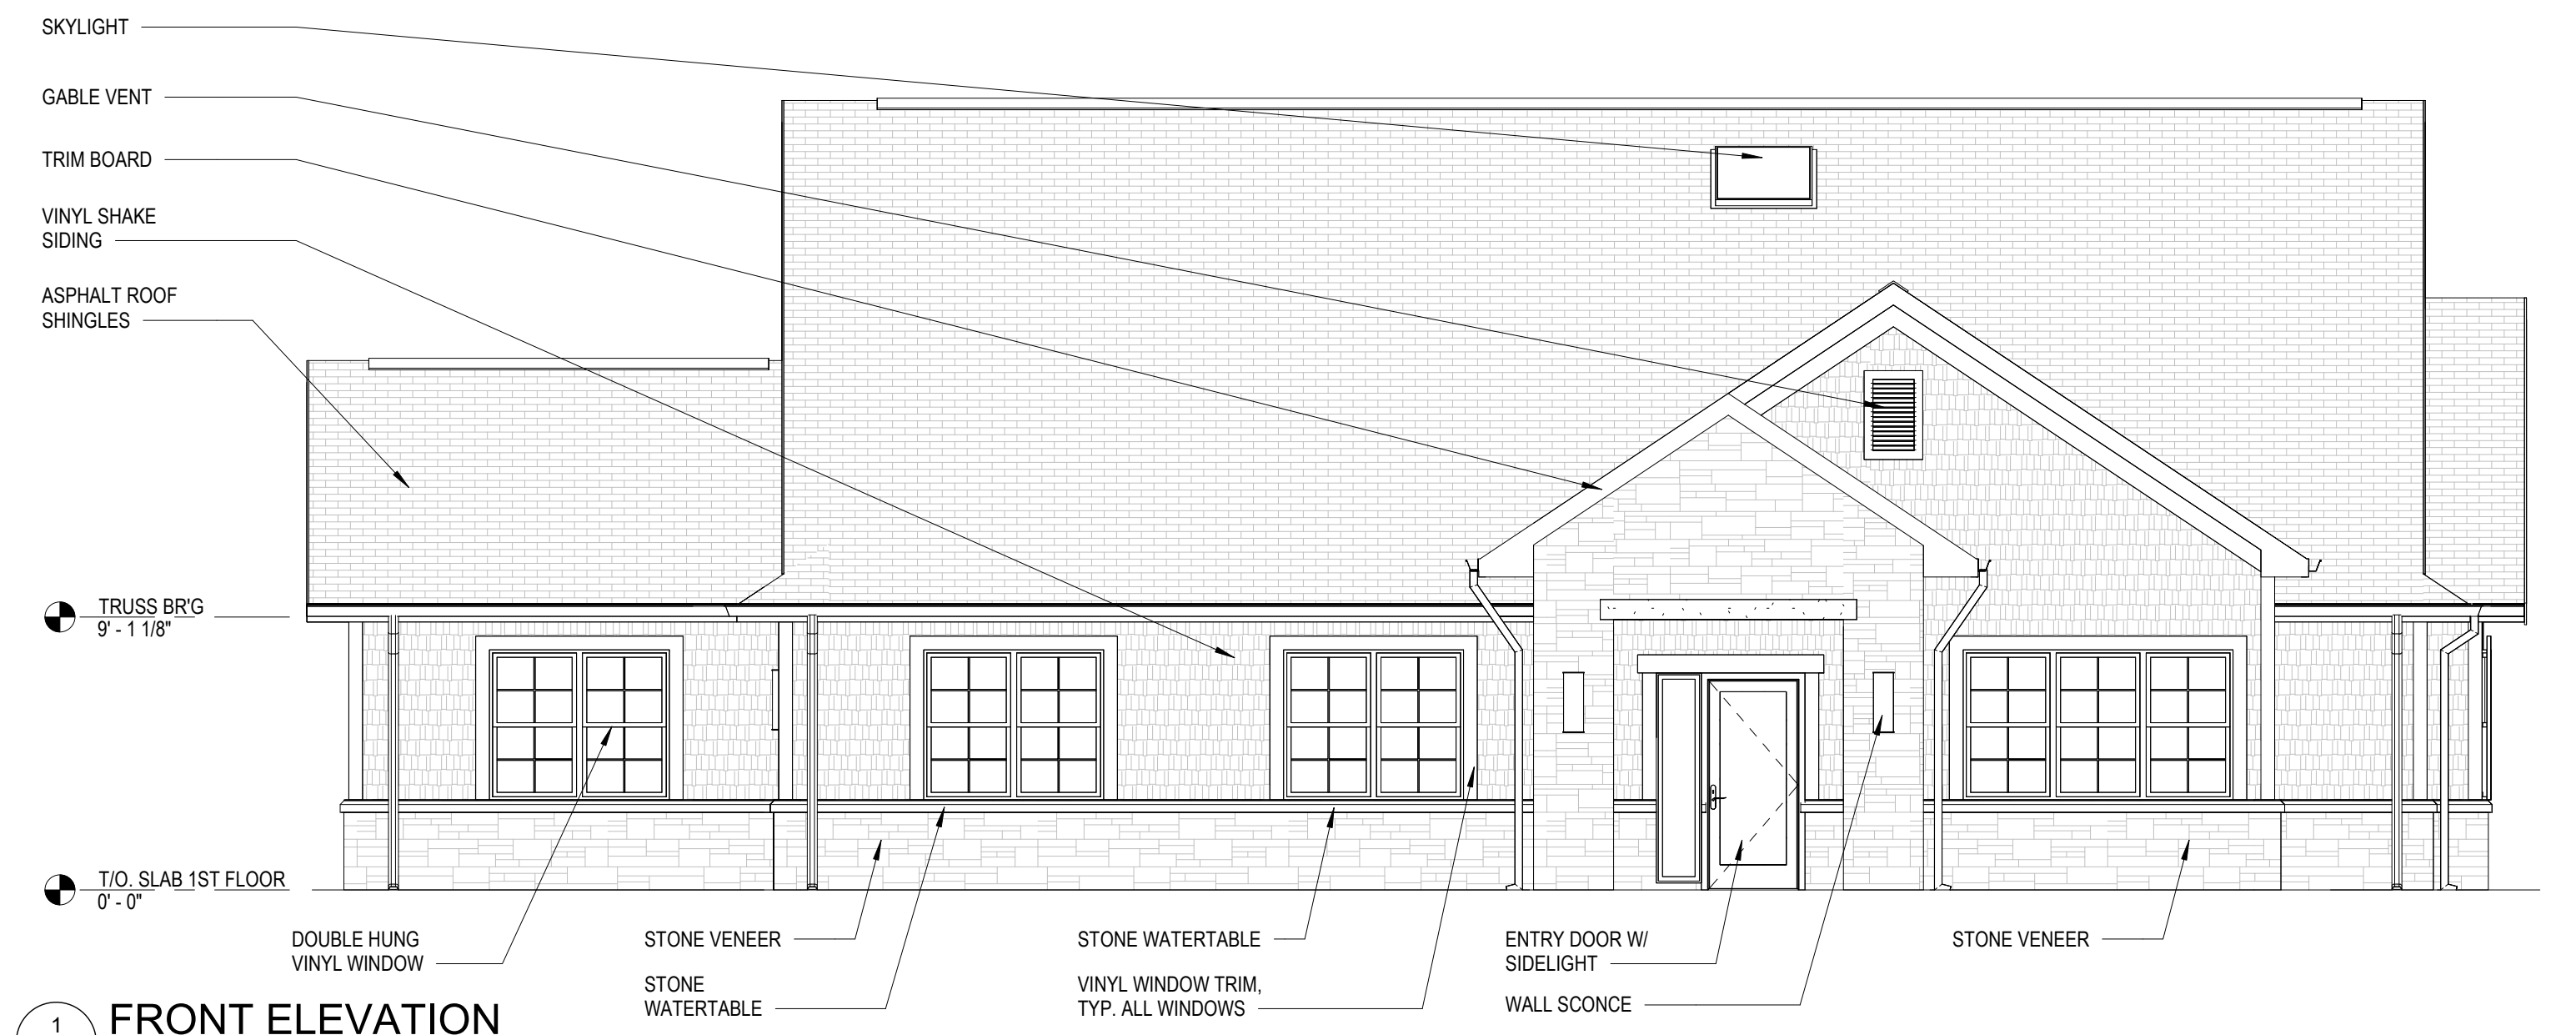


1 FRONT ELEVATION  
A102 3/16" = 1'-0"




4 REAR ELEVATION  
A102 3/16" = 1'-0"

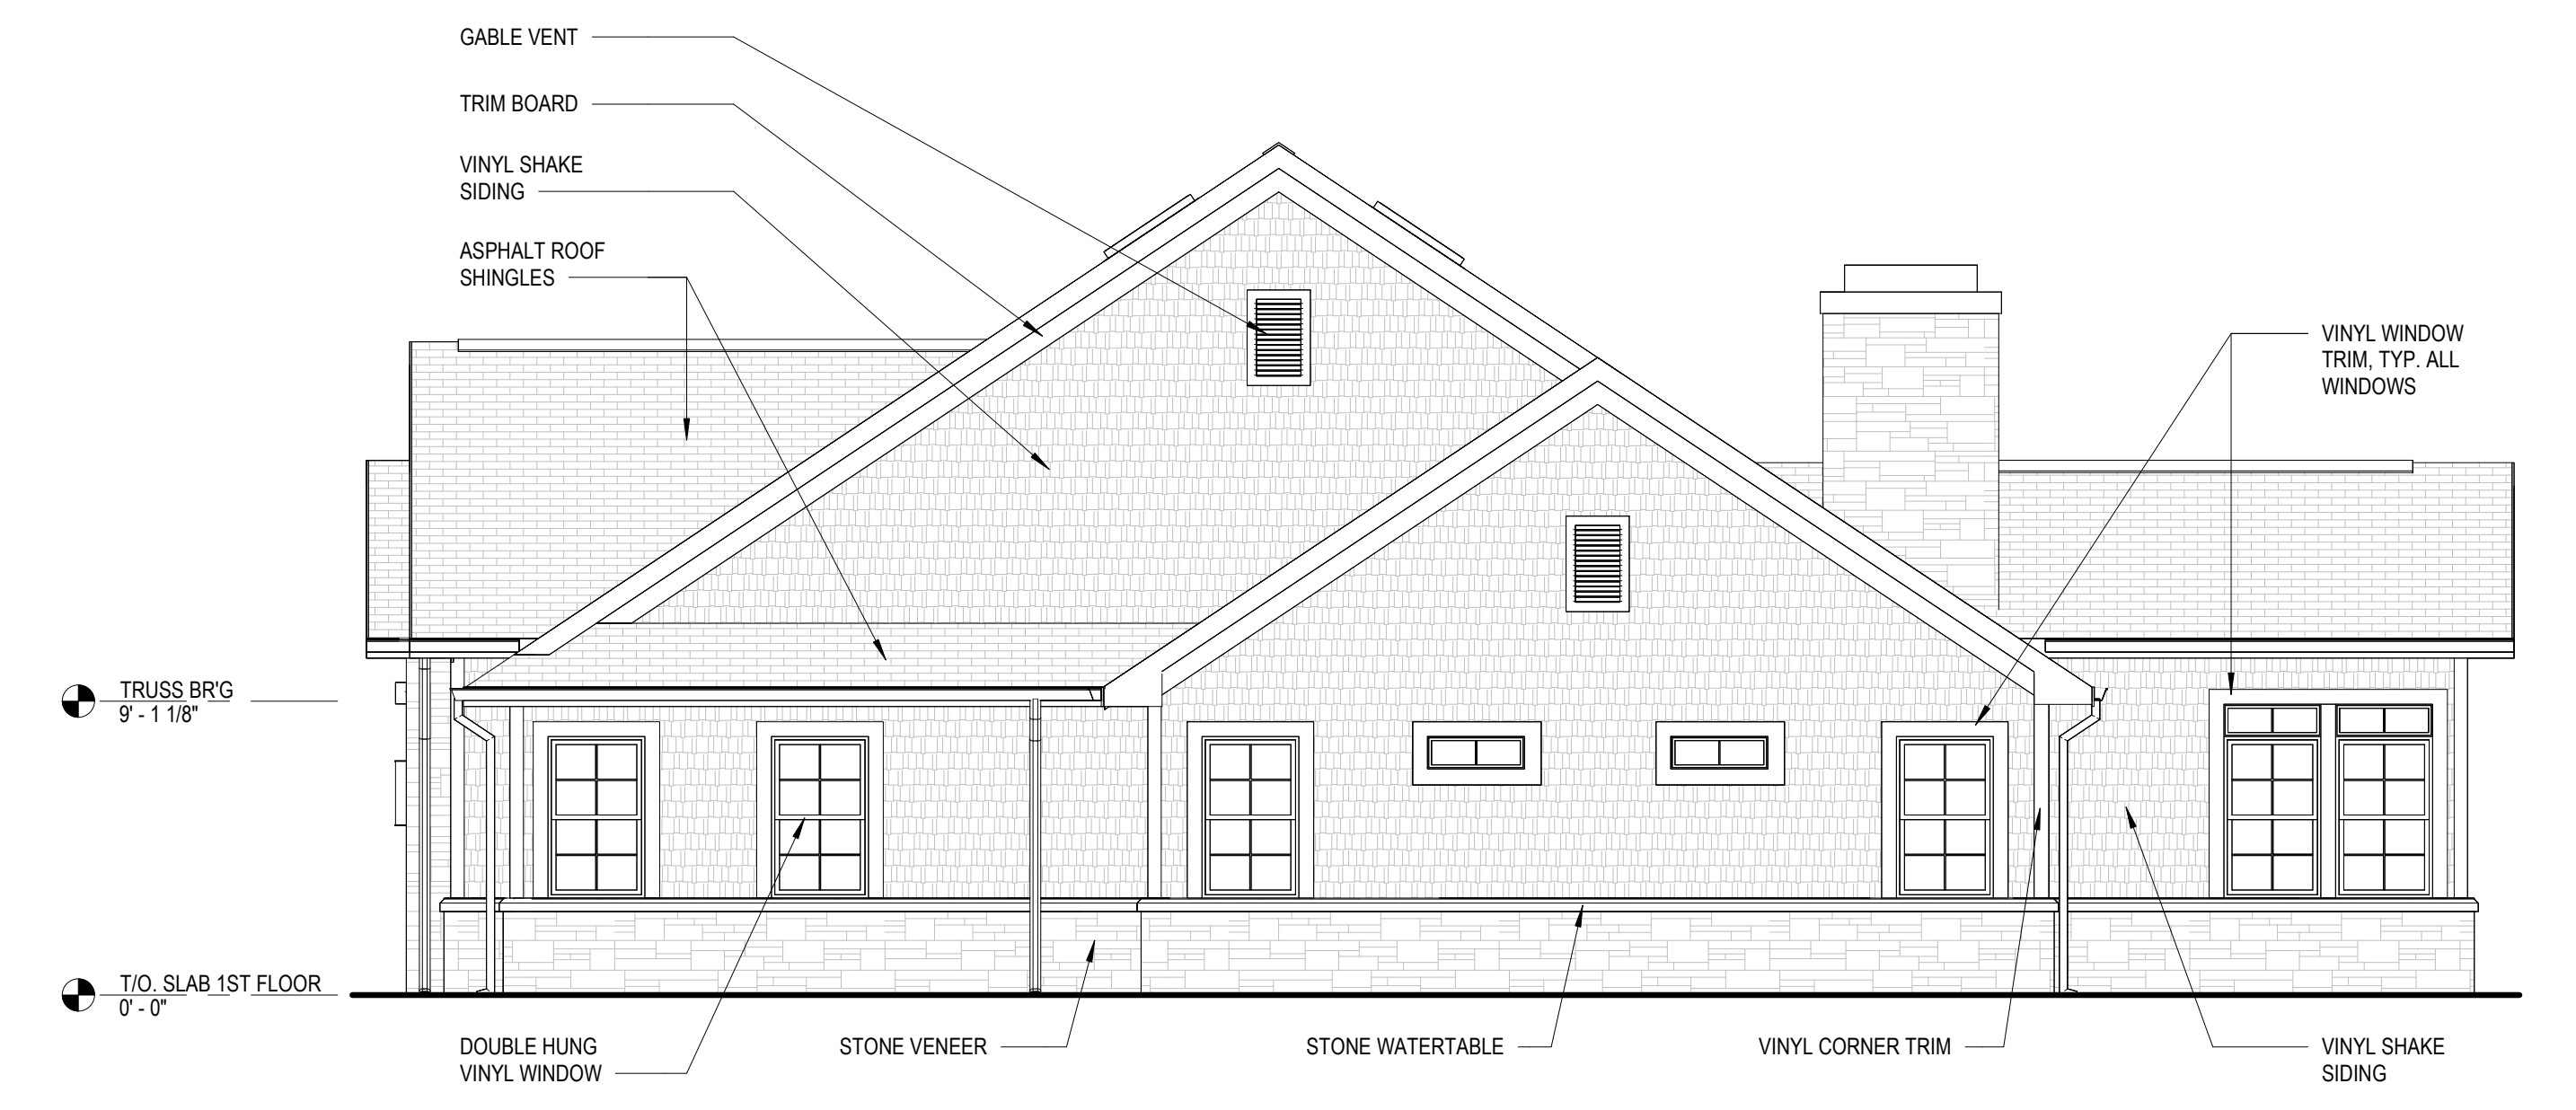


3 RIGHT ELEVATION  
A102 3/16" = 1'-0"

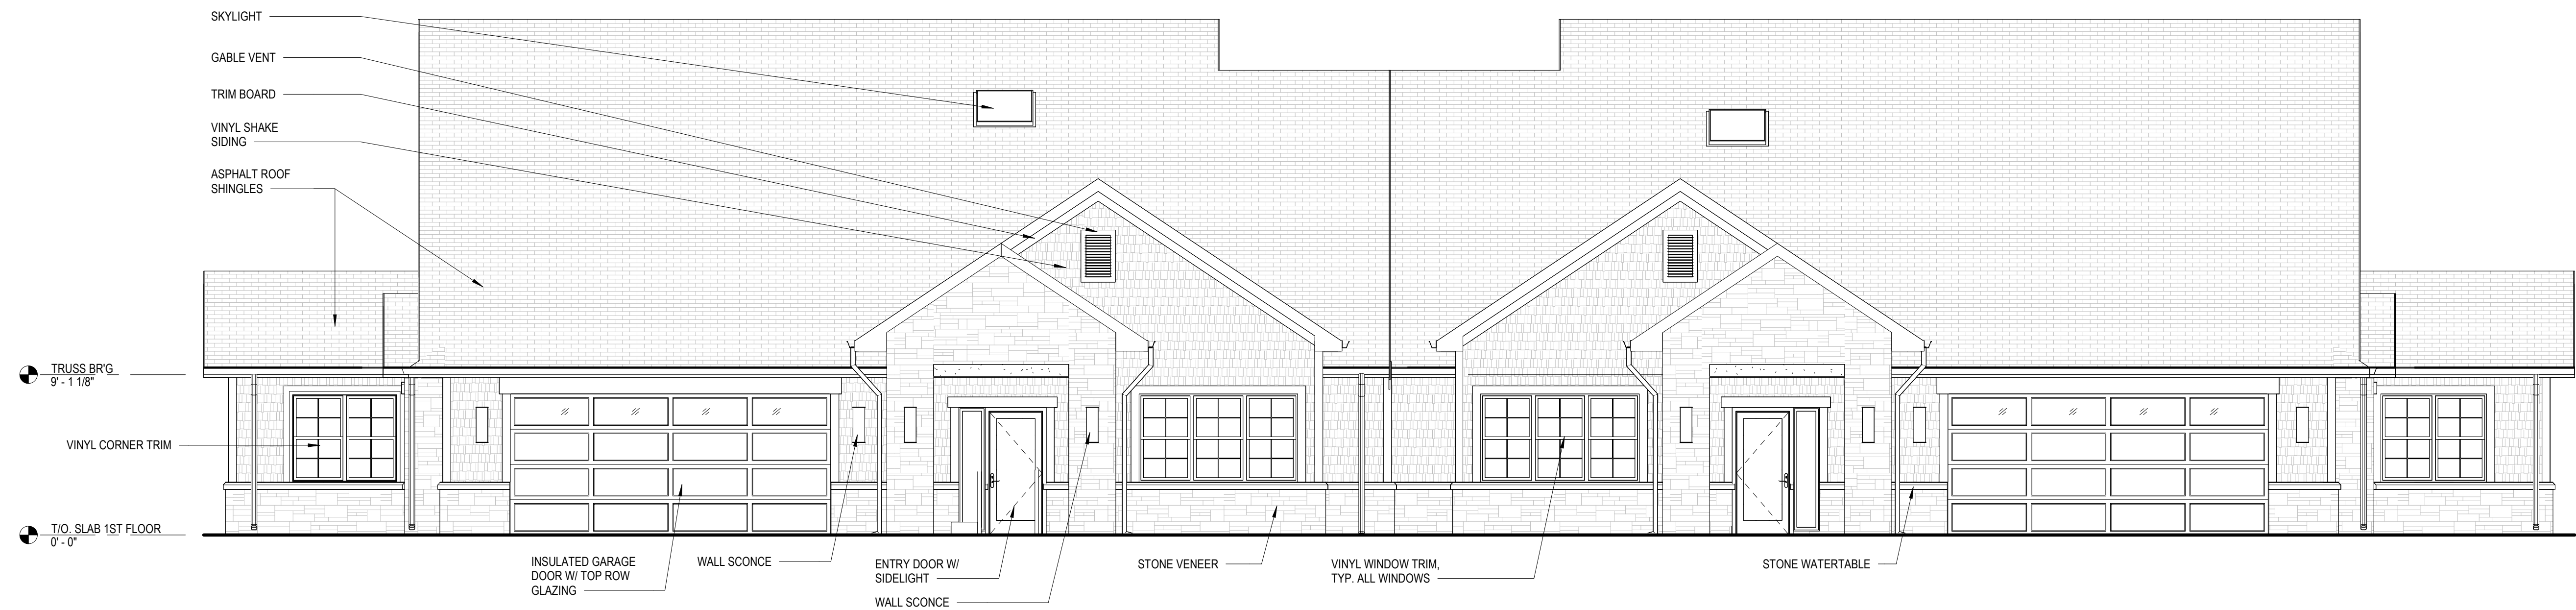

1 FRONT ELEVATION  
3/16" = 1'-0"

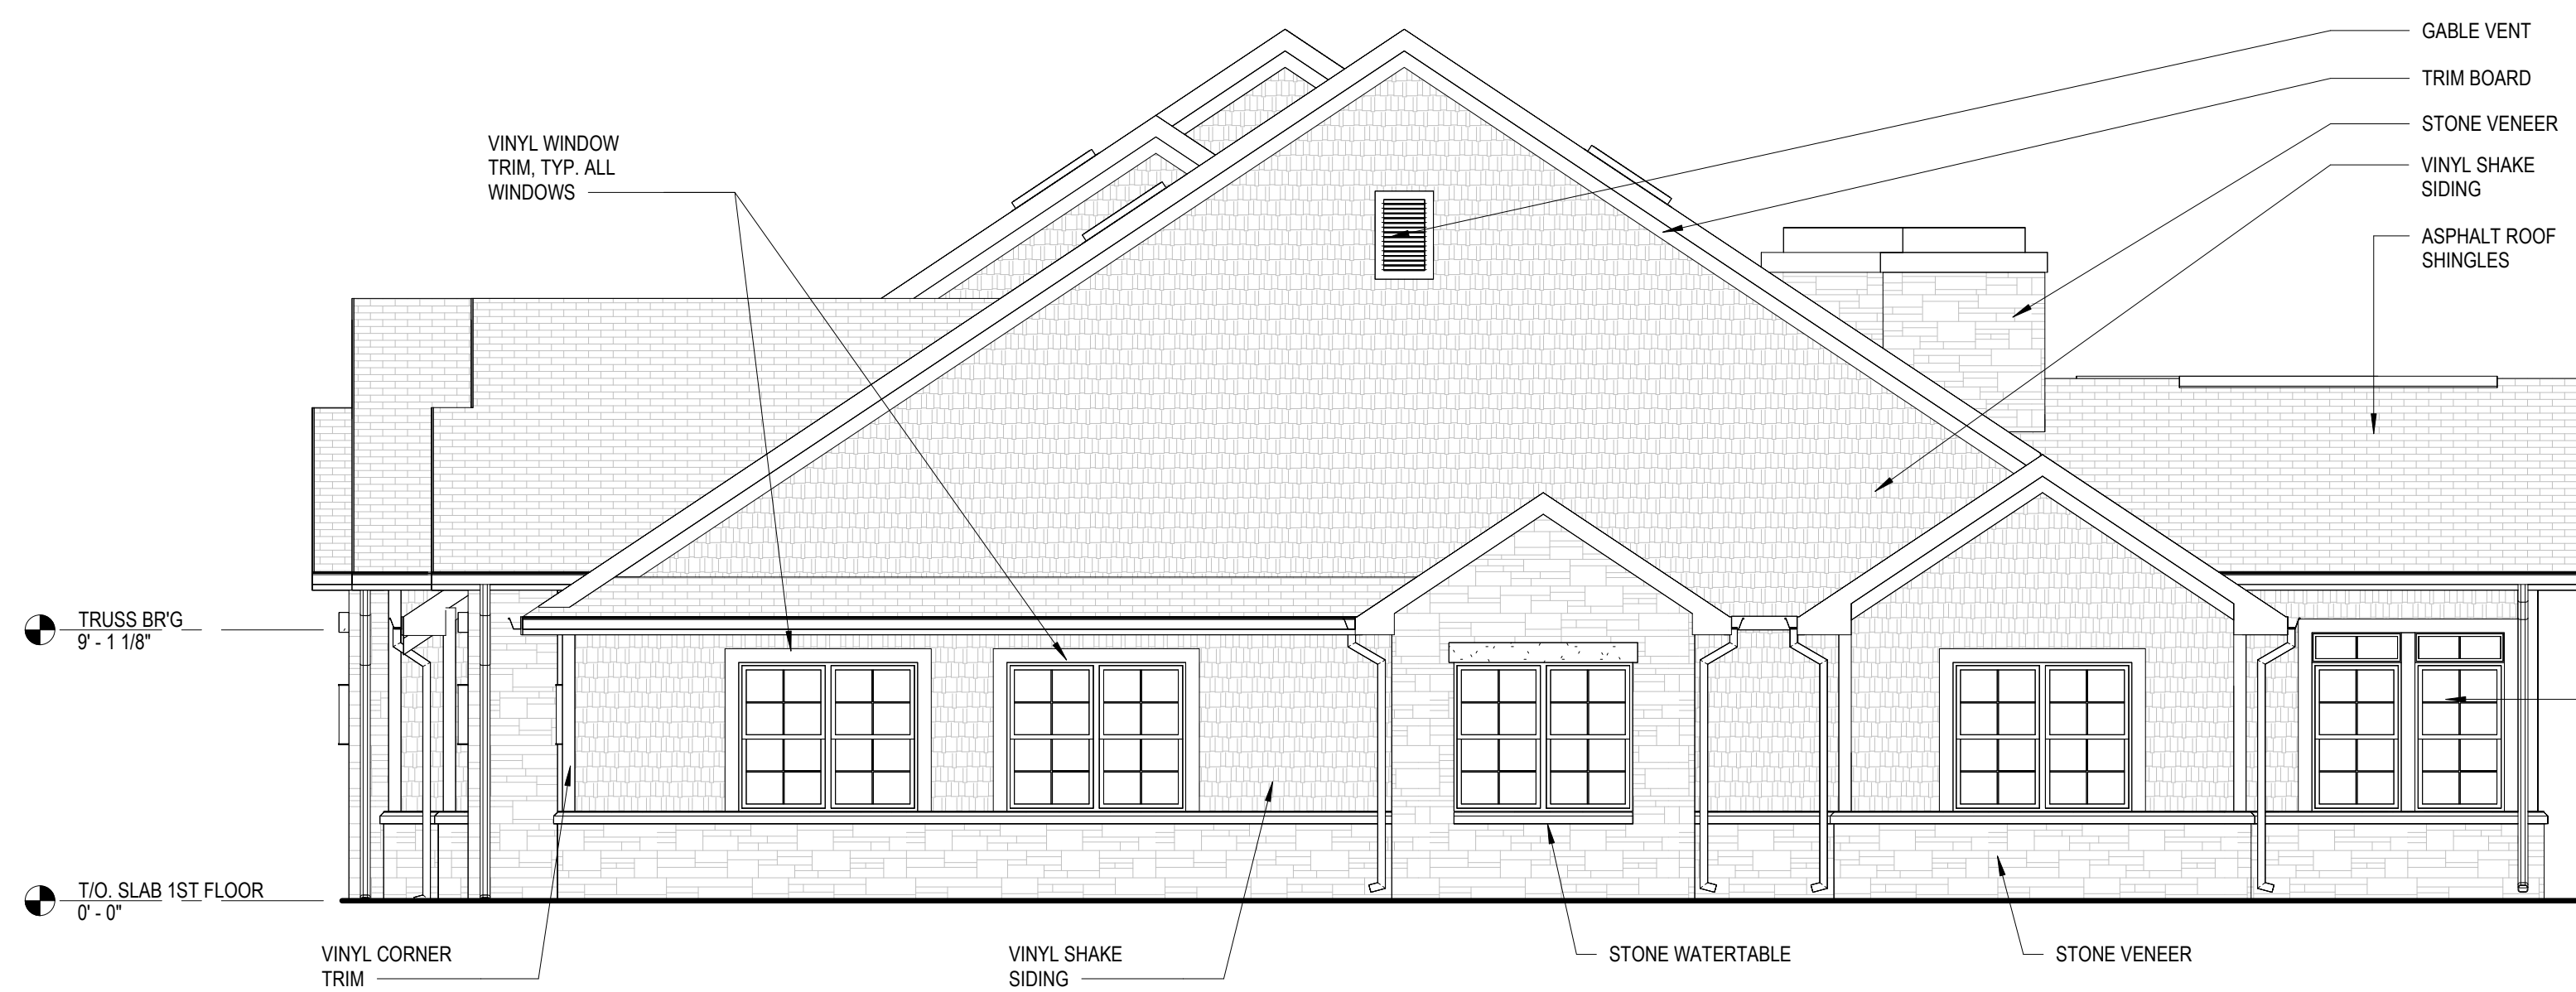


3 RIGHT ELEVATION  
3/16" = 1'-0"

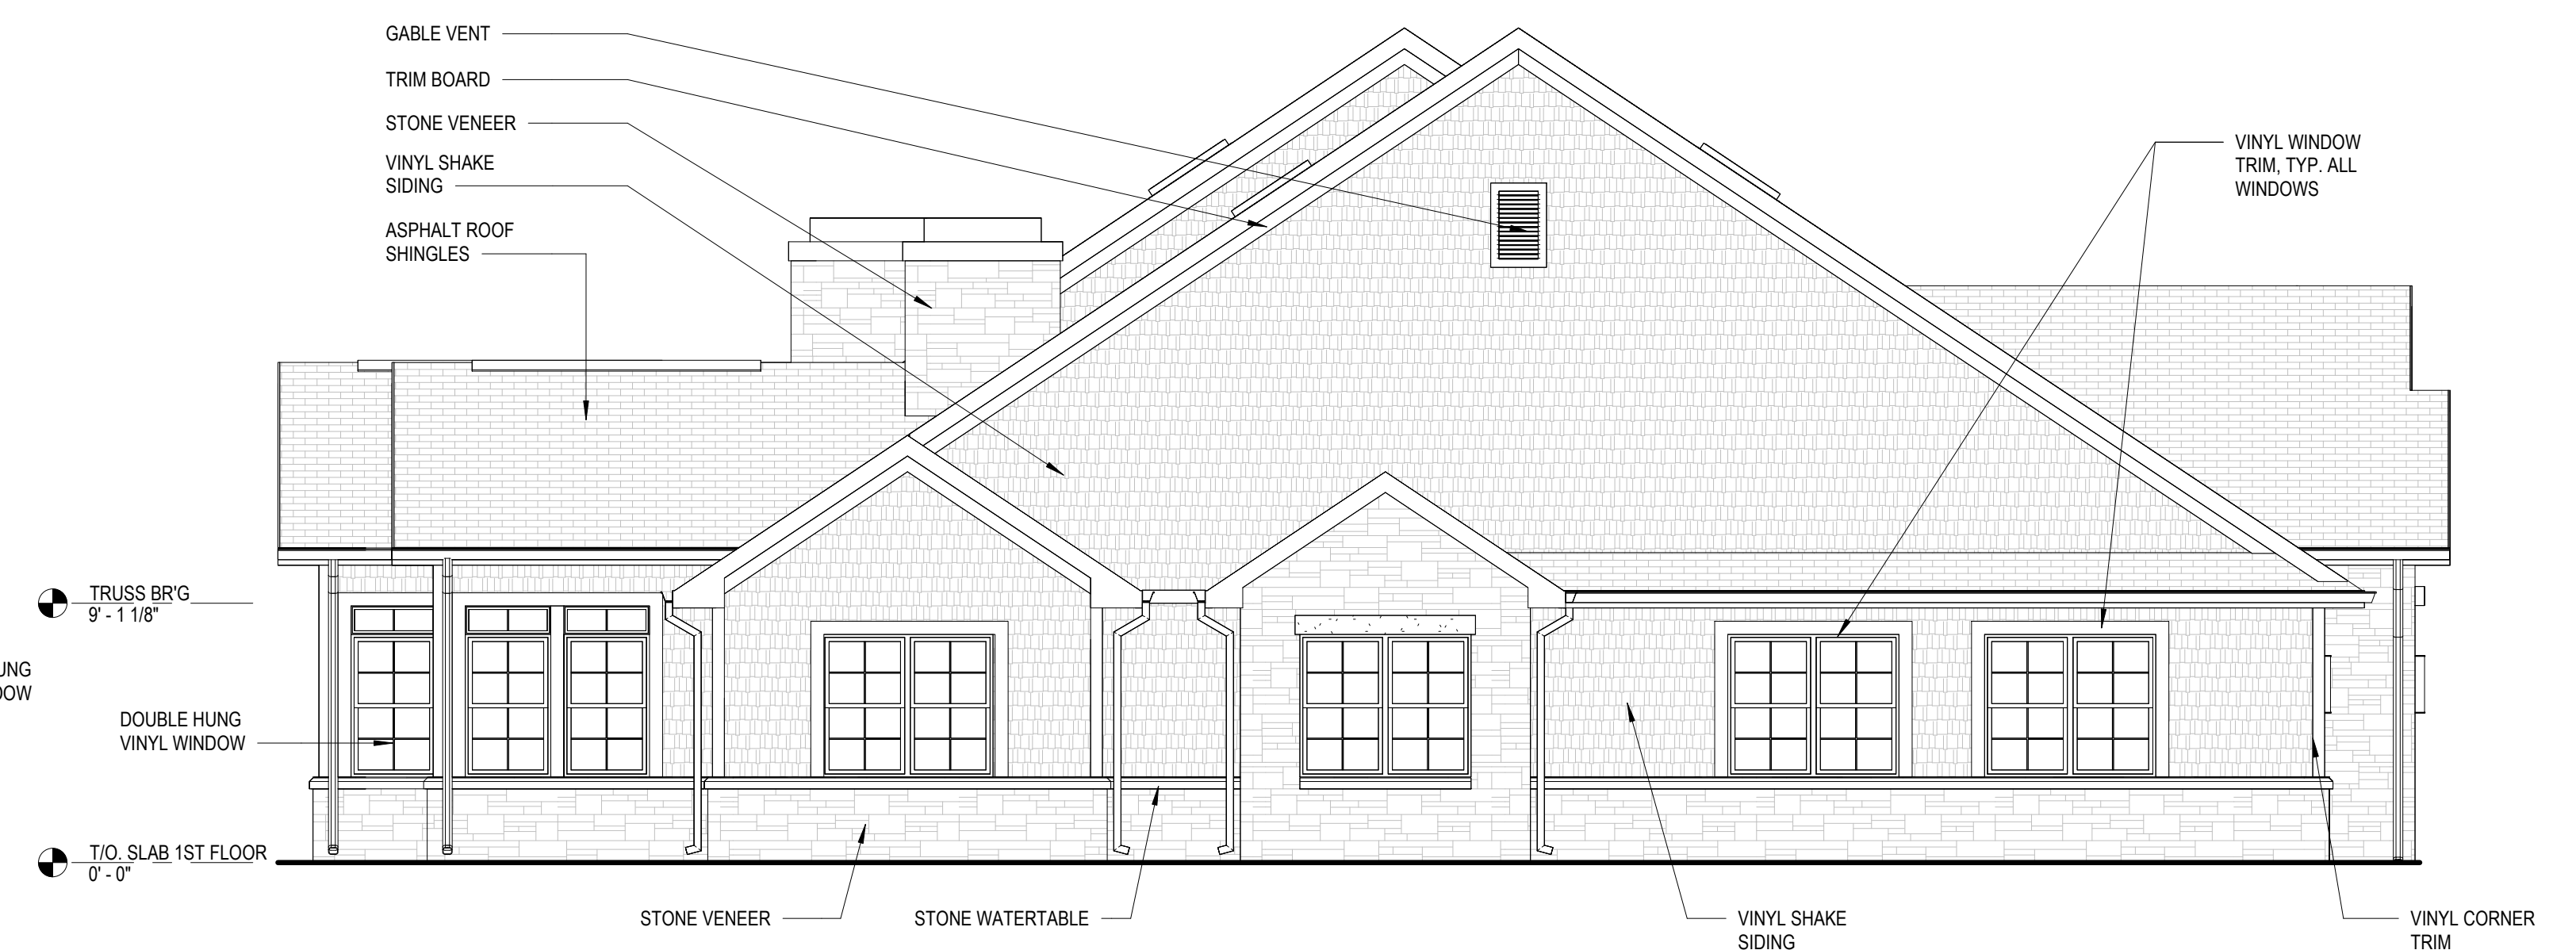

2 LEFT ELEVATION  
3/16" = 1'-0"




4 REAR ELEVATION  
3/16" = 1'-0"

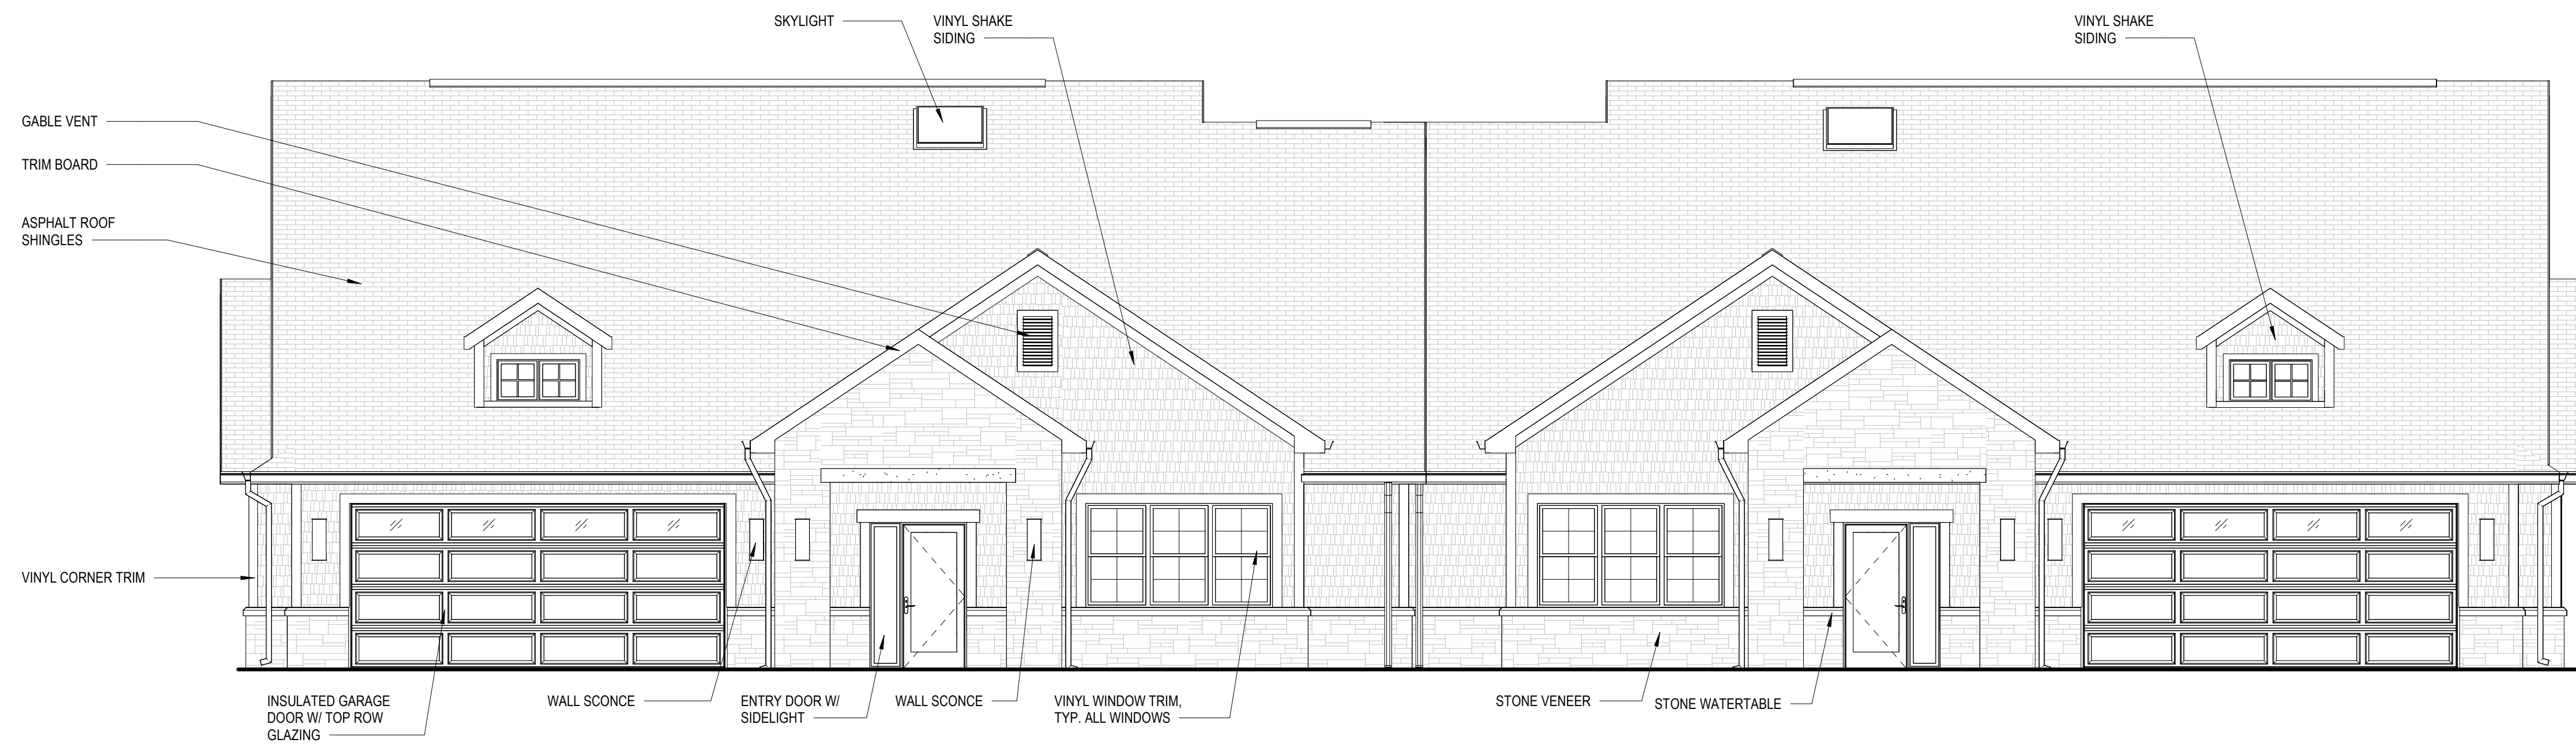

1 FRONT ELEVATION  
A201 3/16" = 1'-0"




3 RIGHT ELEVATION  
A201 3/16" = 1'-0"

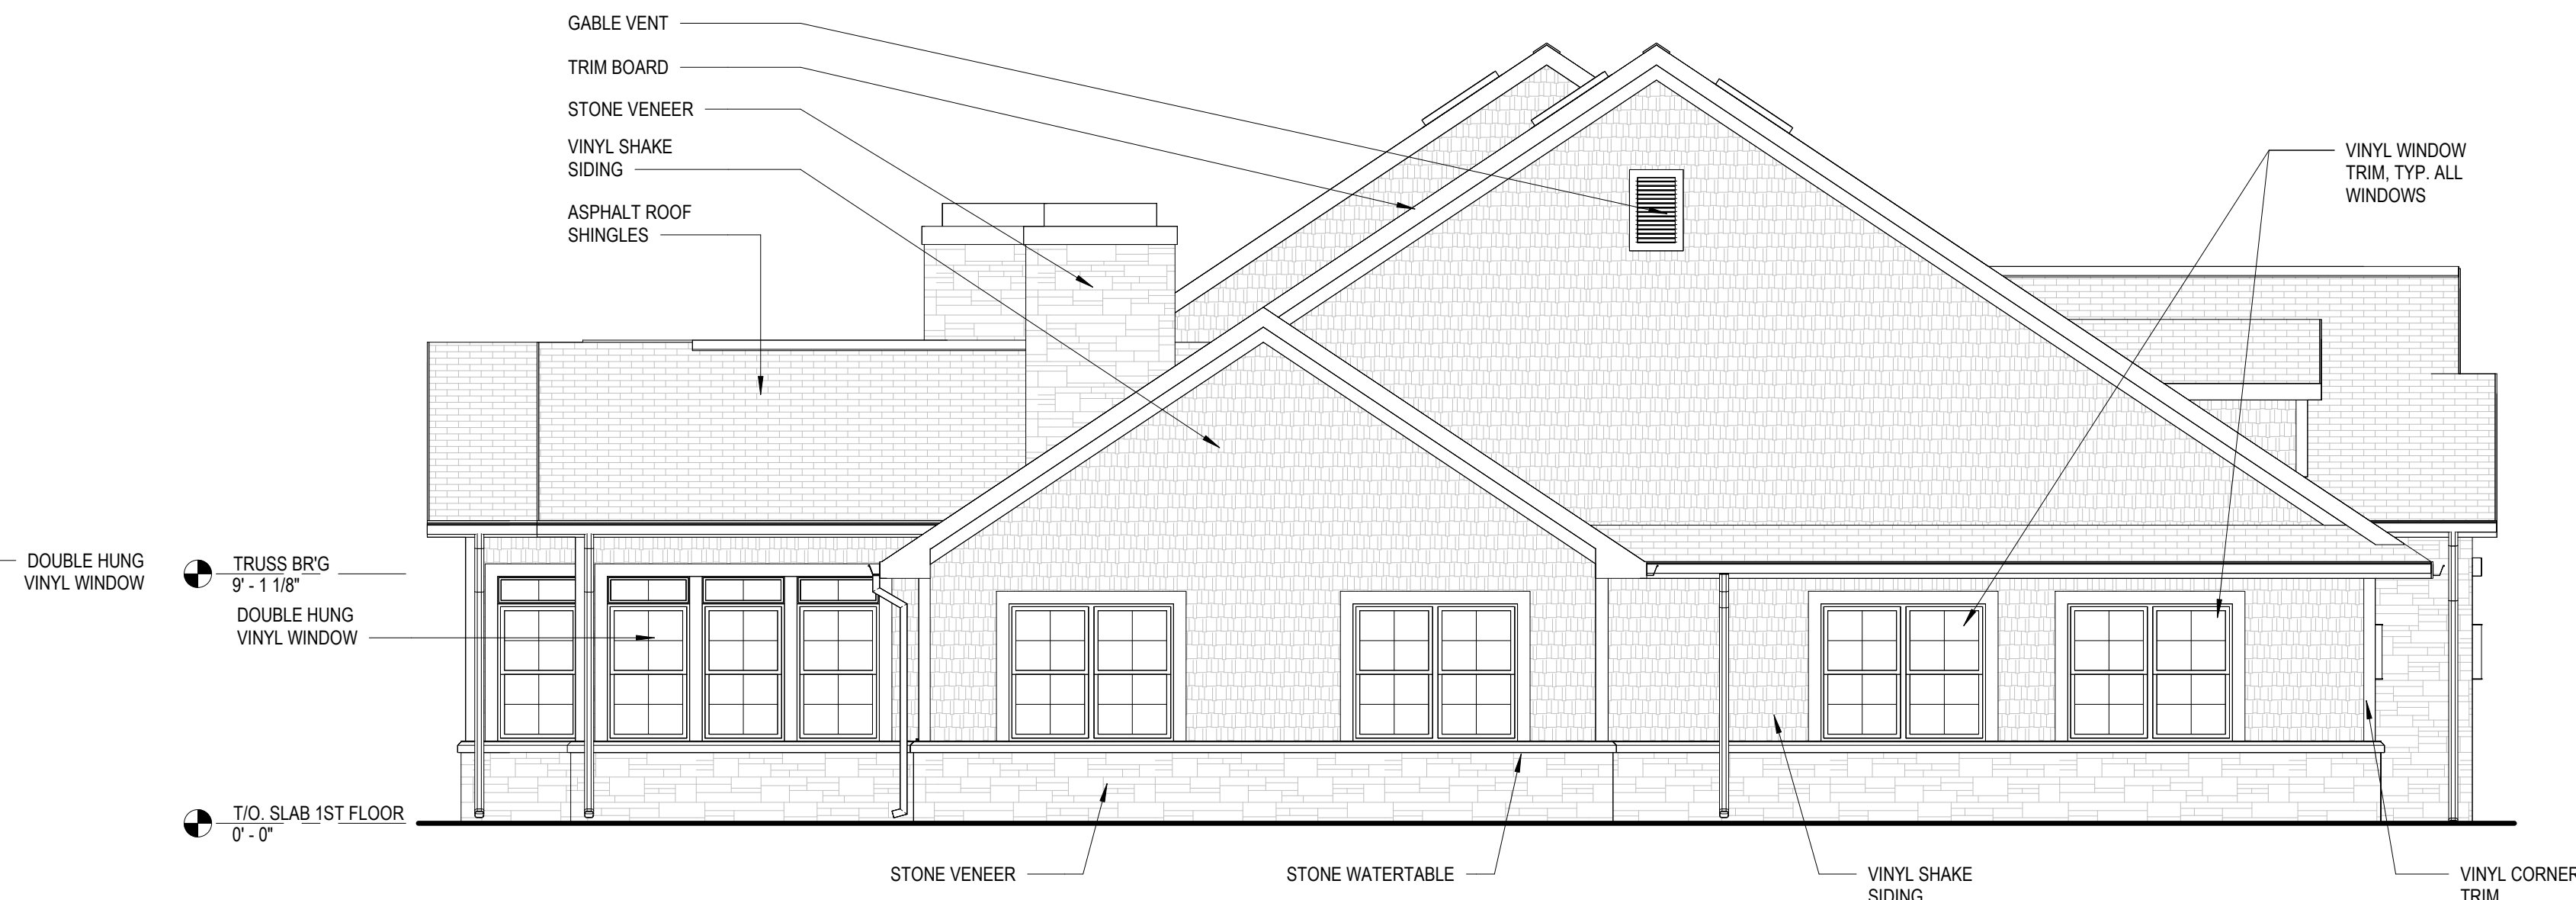


2 LEFT ELEVATION  
A201 3/16" = 1'-0"




4 REAR ELEVATION  
A201 3/16" = 1'-0"

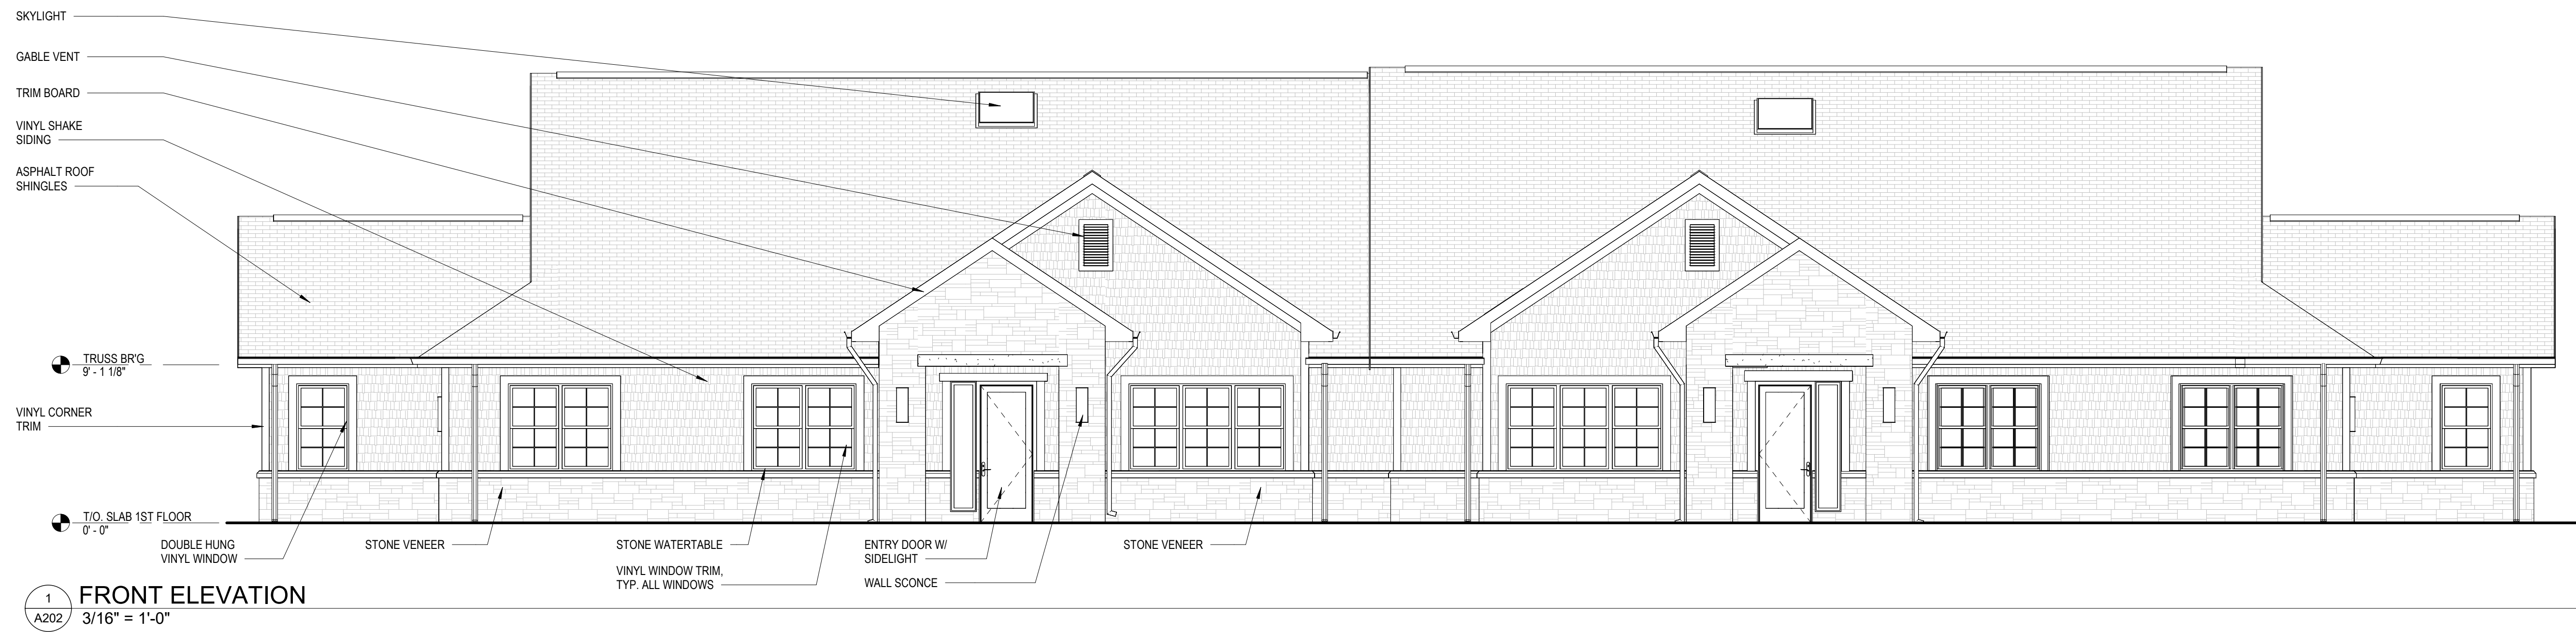


1 FRONT ELEVATION  
3/16" = 1'-0"

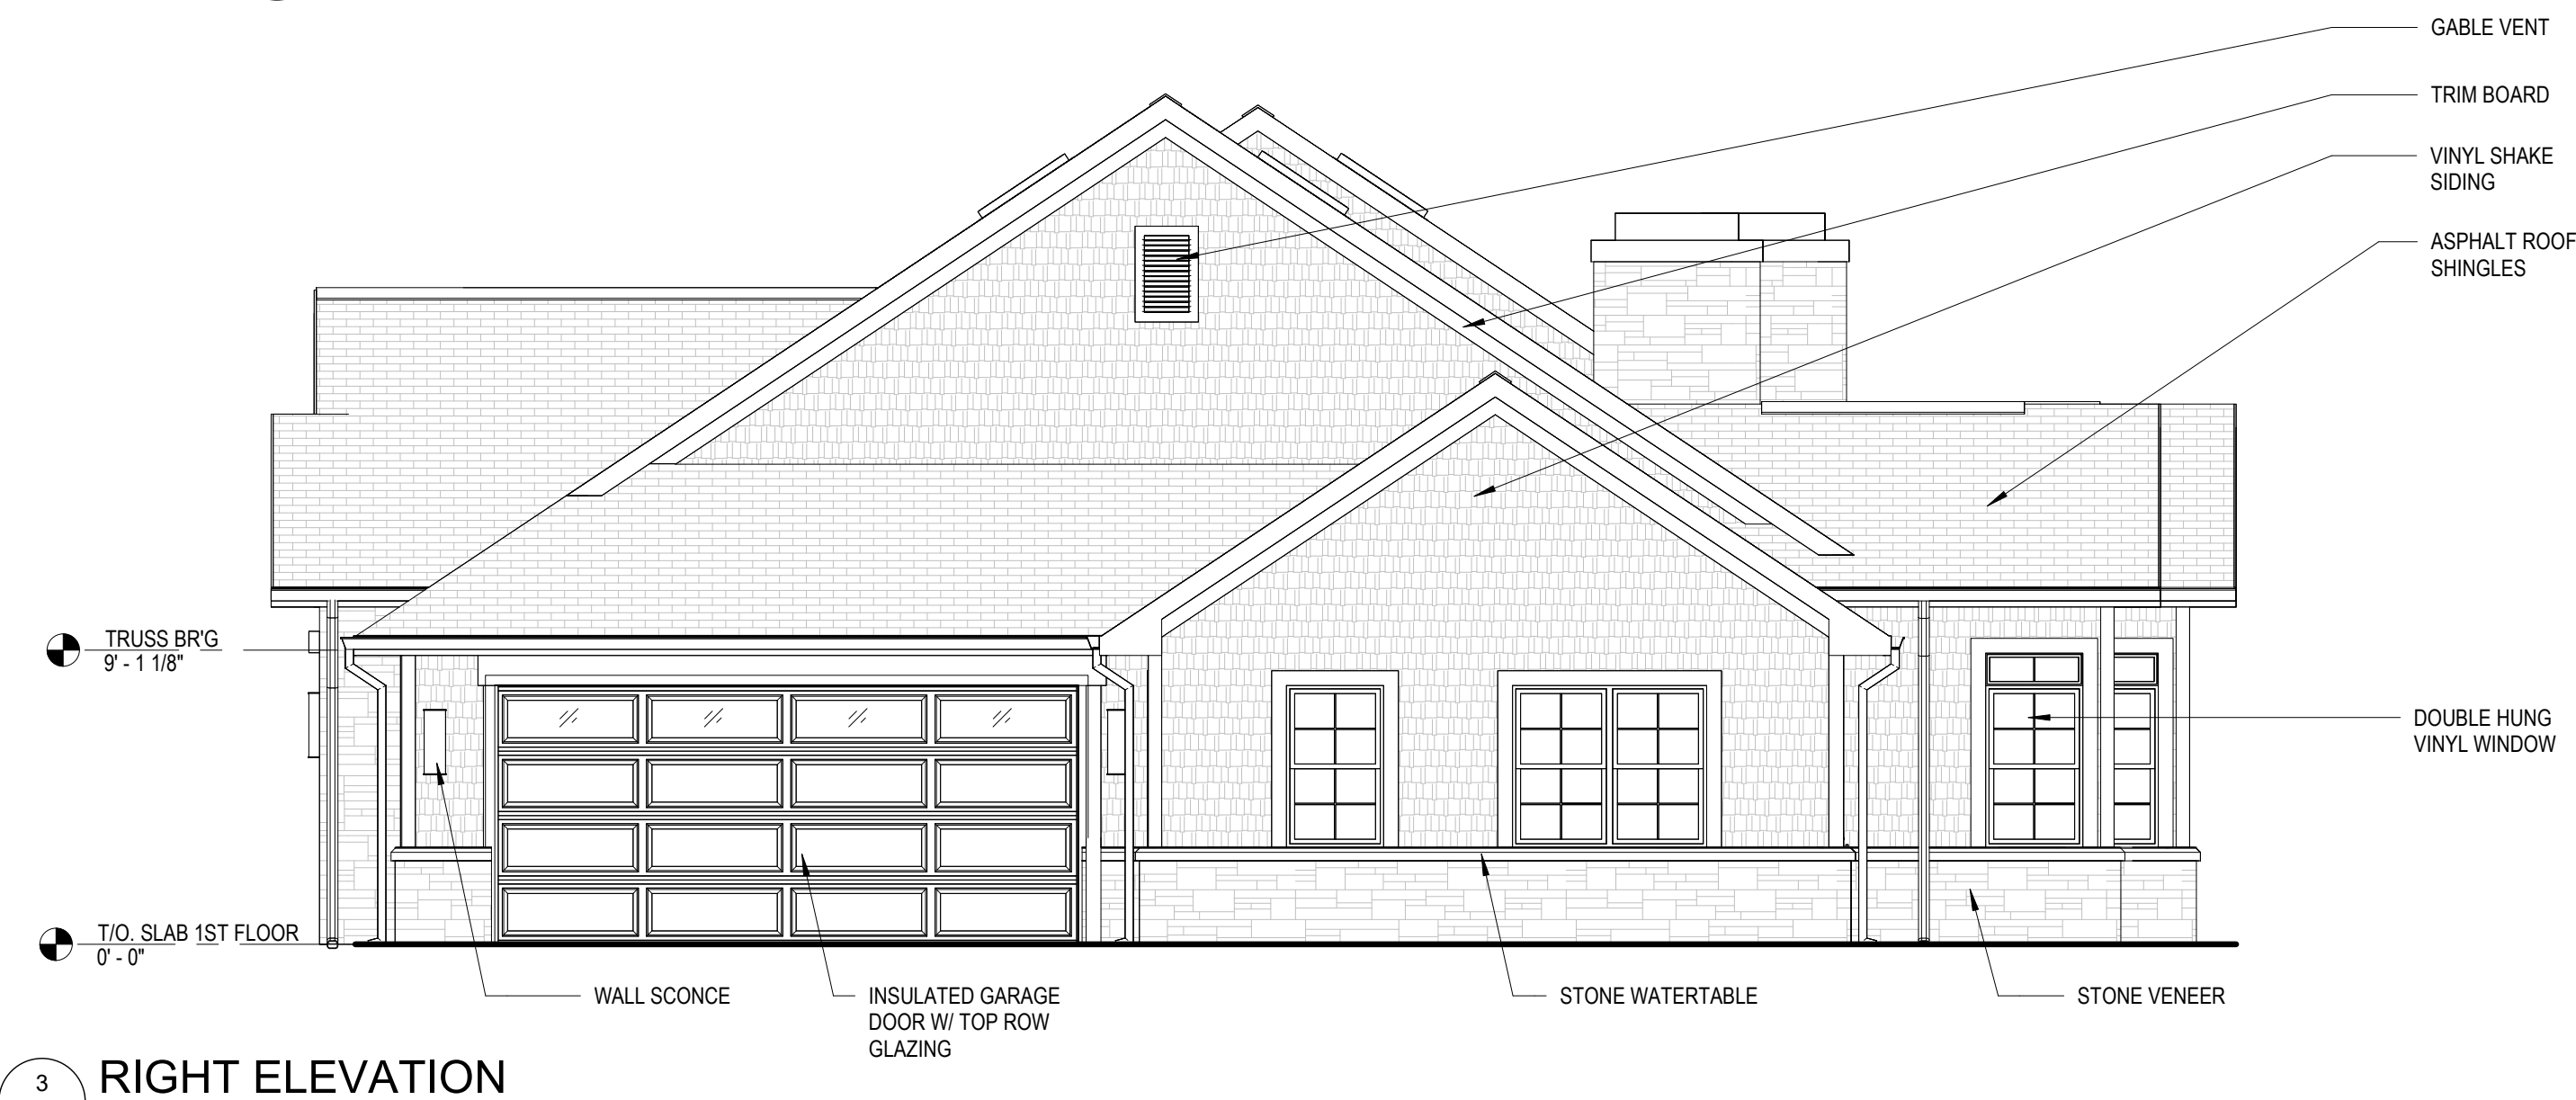


3 RIGHT ELEVATION  
3/16" = 1'-0"

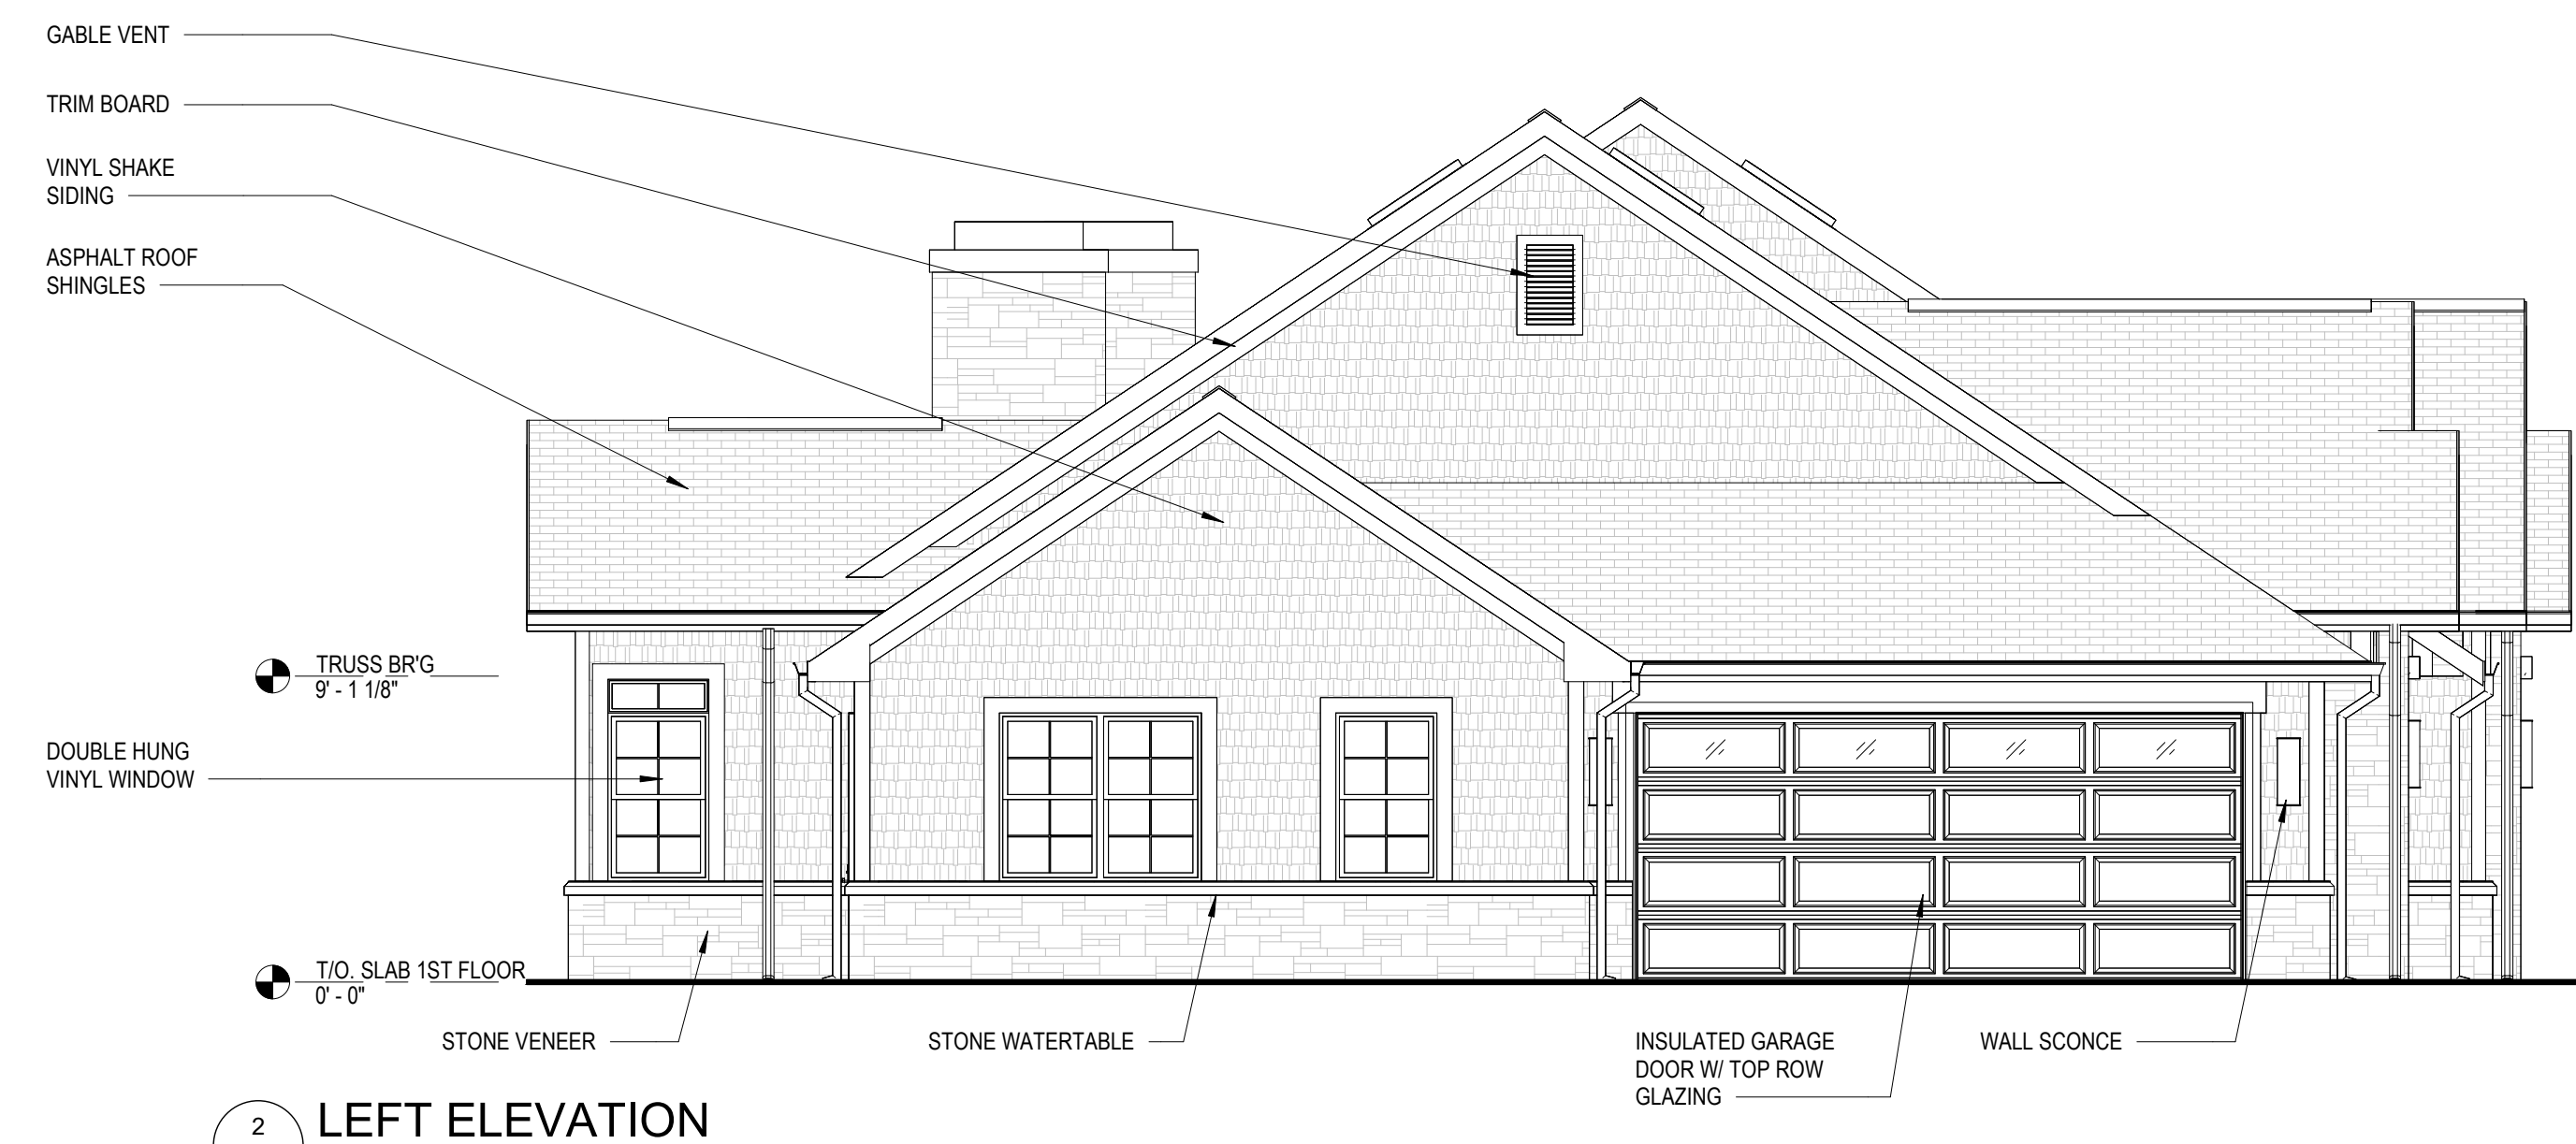

2 LEFT ELEVATION  
3/16" = 1'-0"

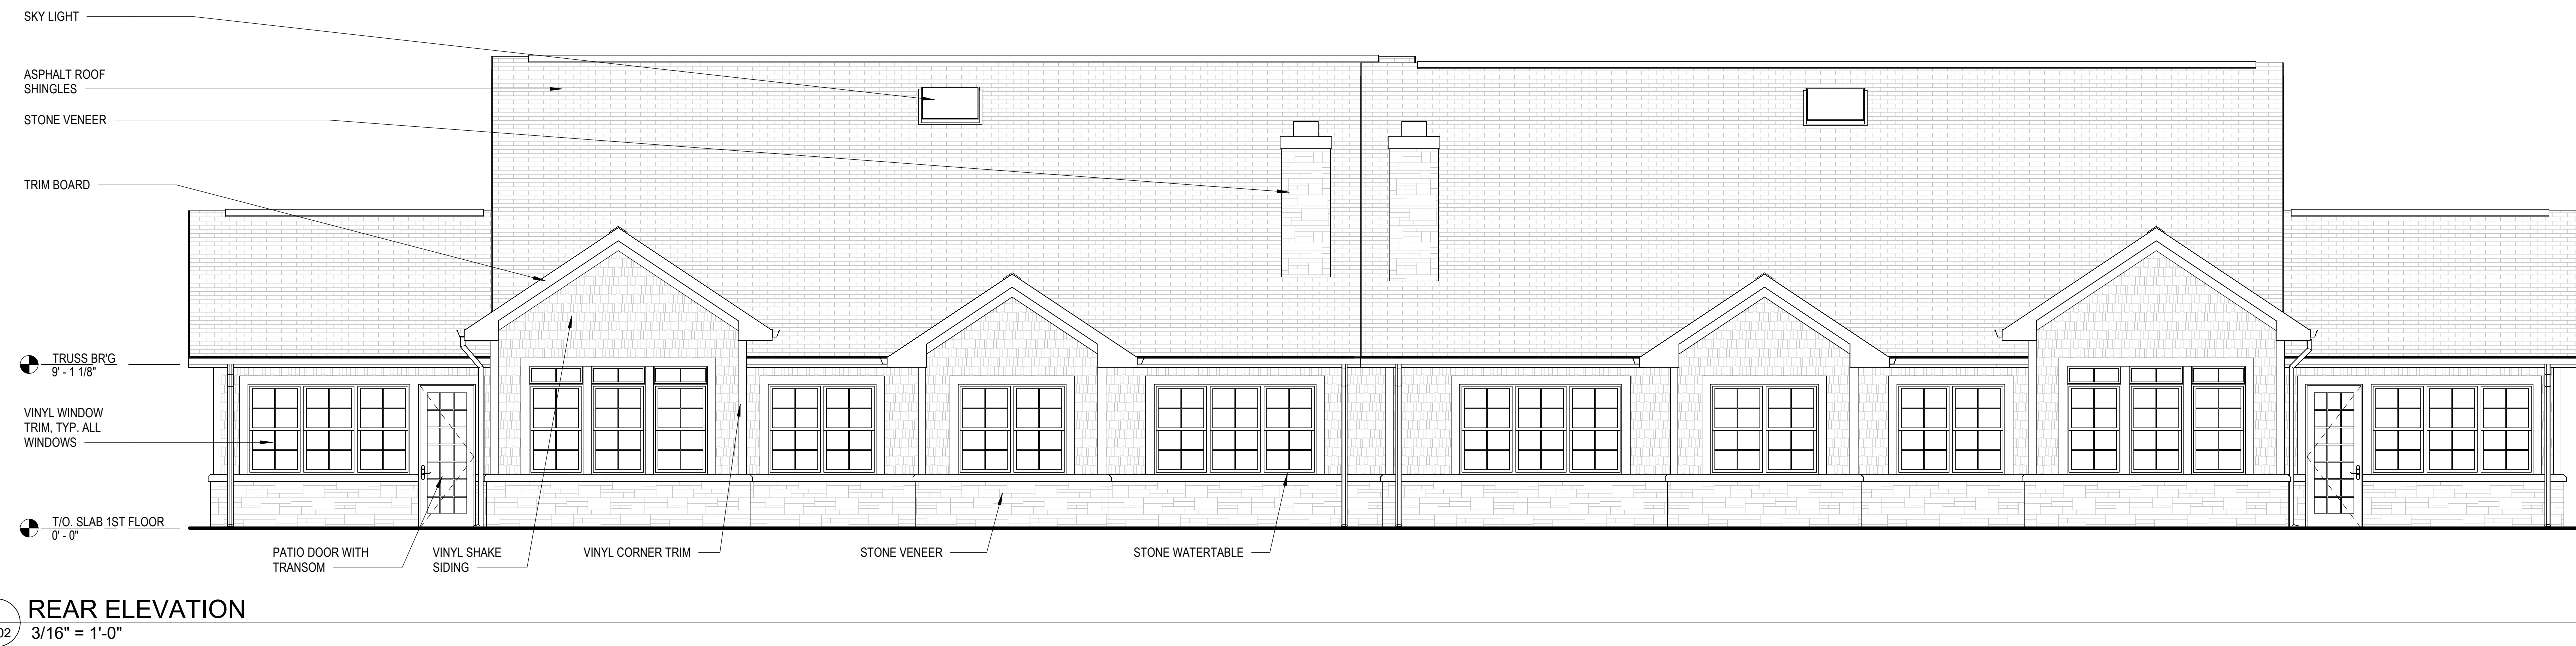


4 REAR ELEVATION  
3/16" = 1'-0"

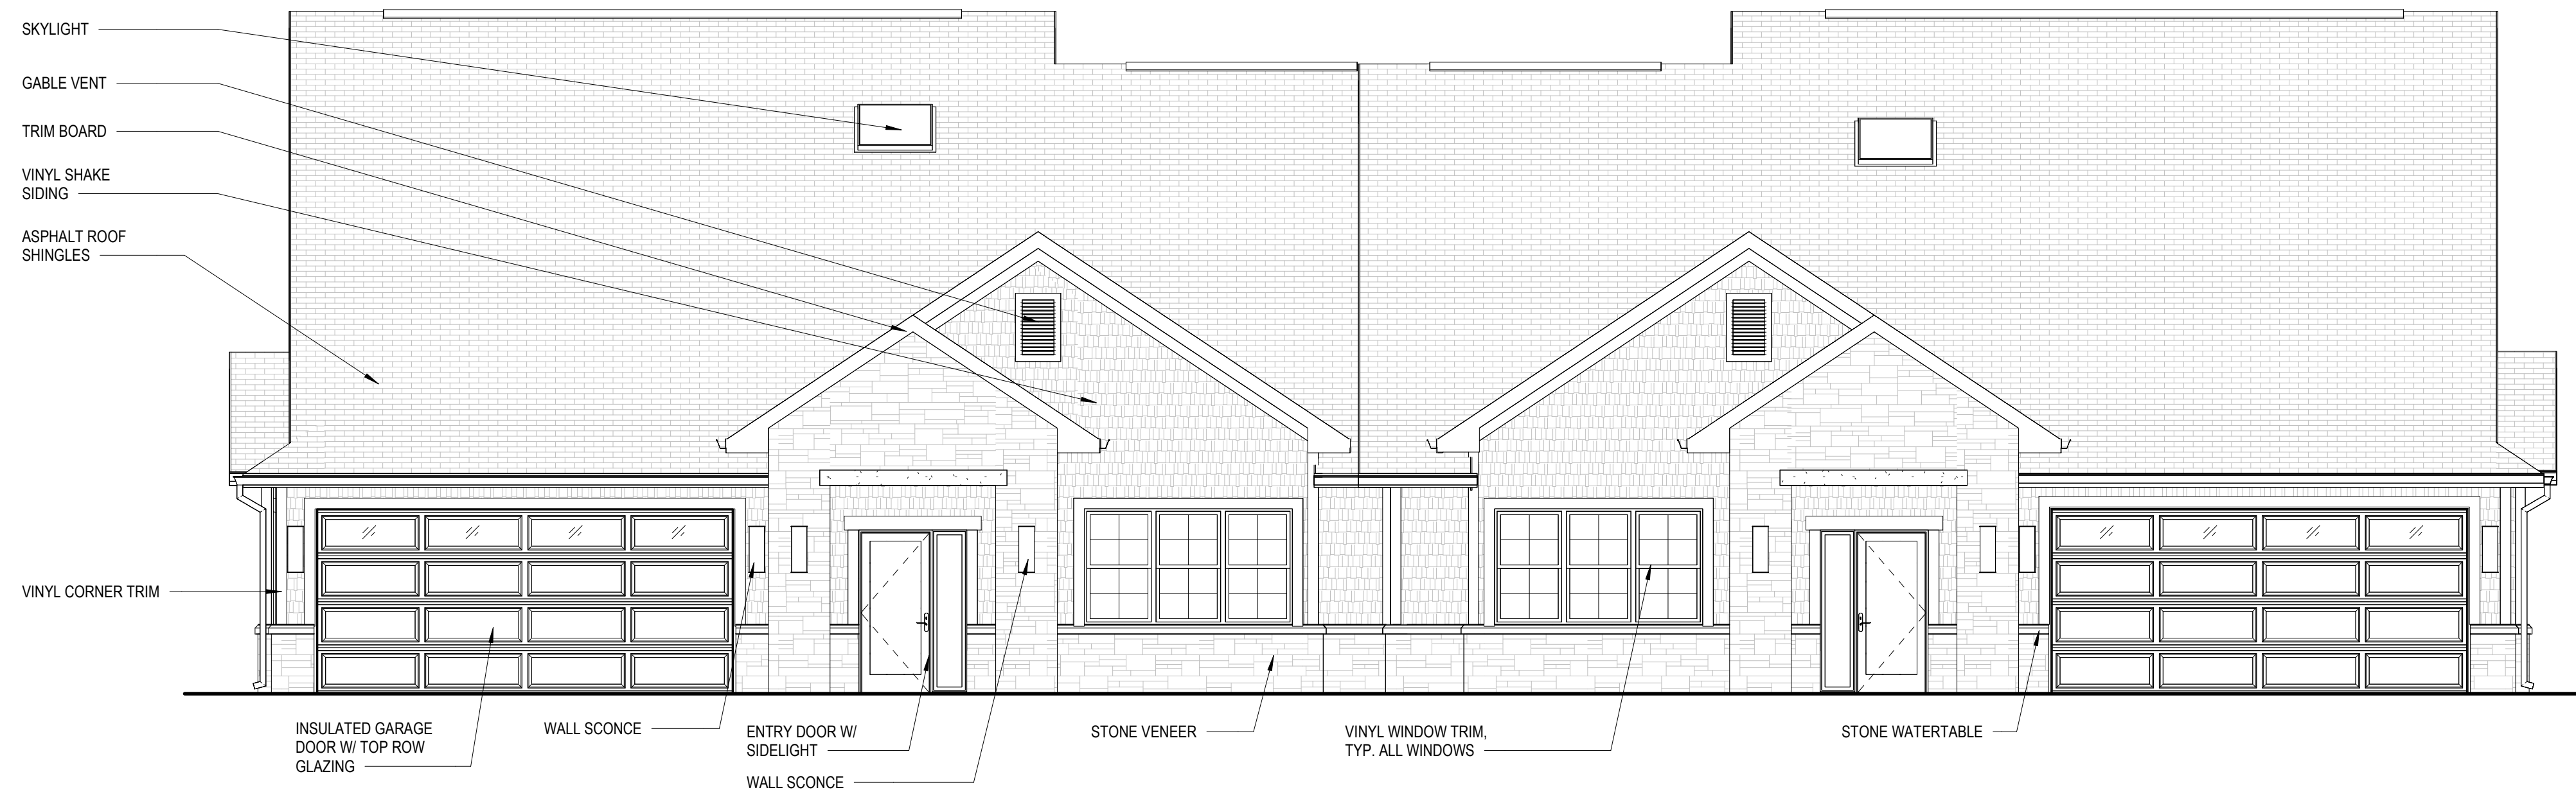


1 FRONT ELEVATION  
A201 3/16" = 1'-0"



3 LEFT ELEVATION  
A201 3/16" = 1'-0"

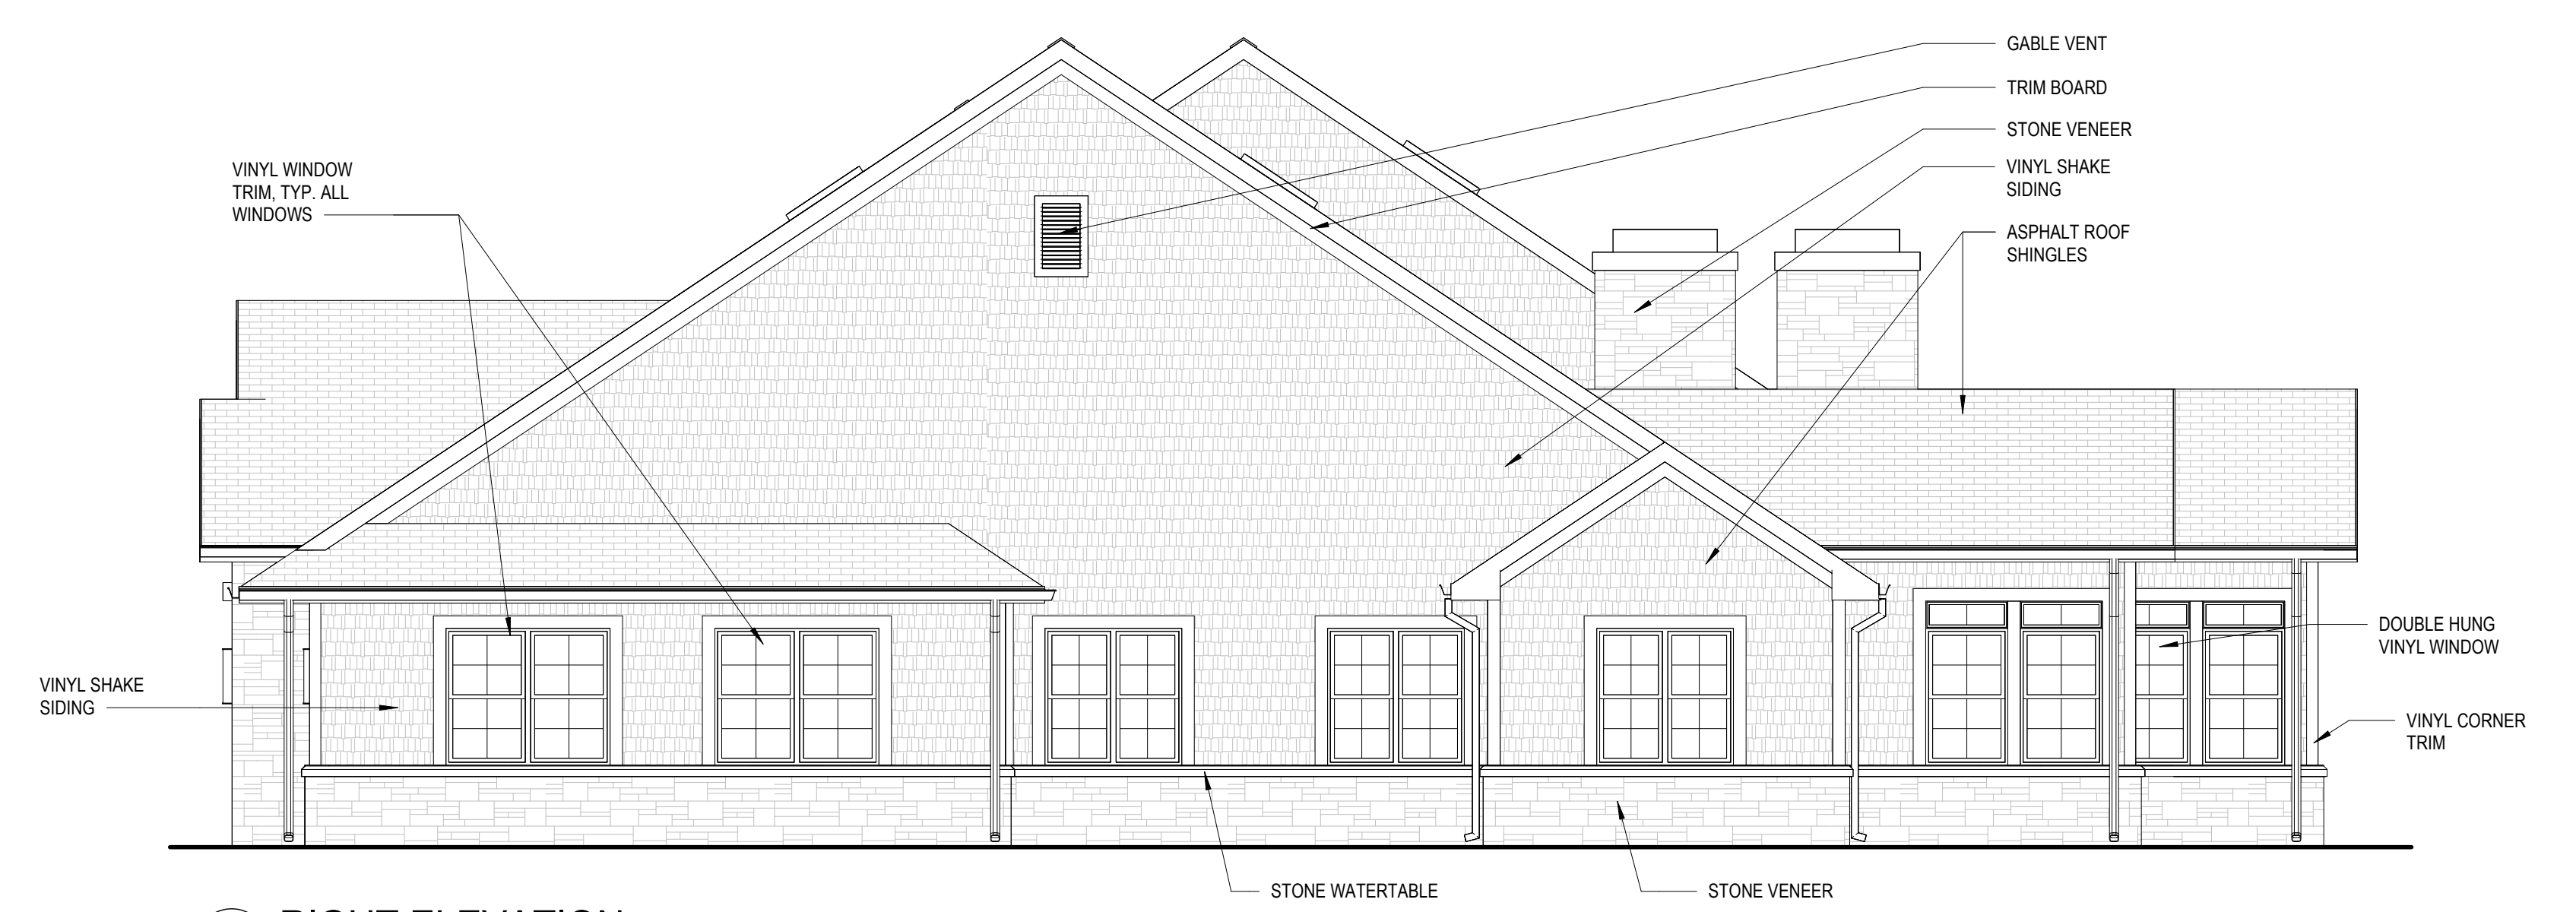

2 RIGHT ELEVATION  
A201 3/16" = 1'-0"

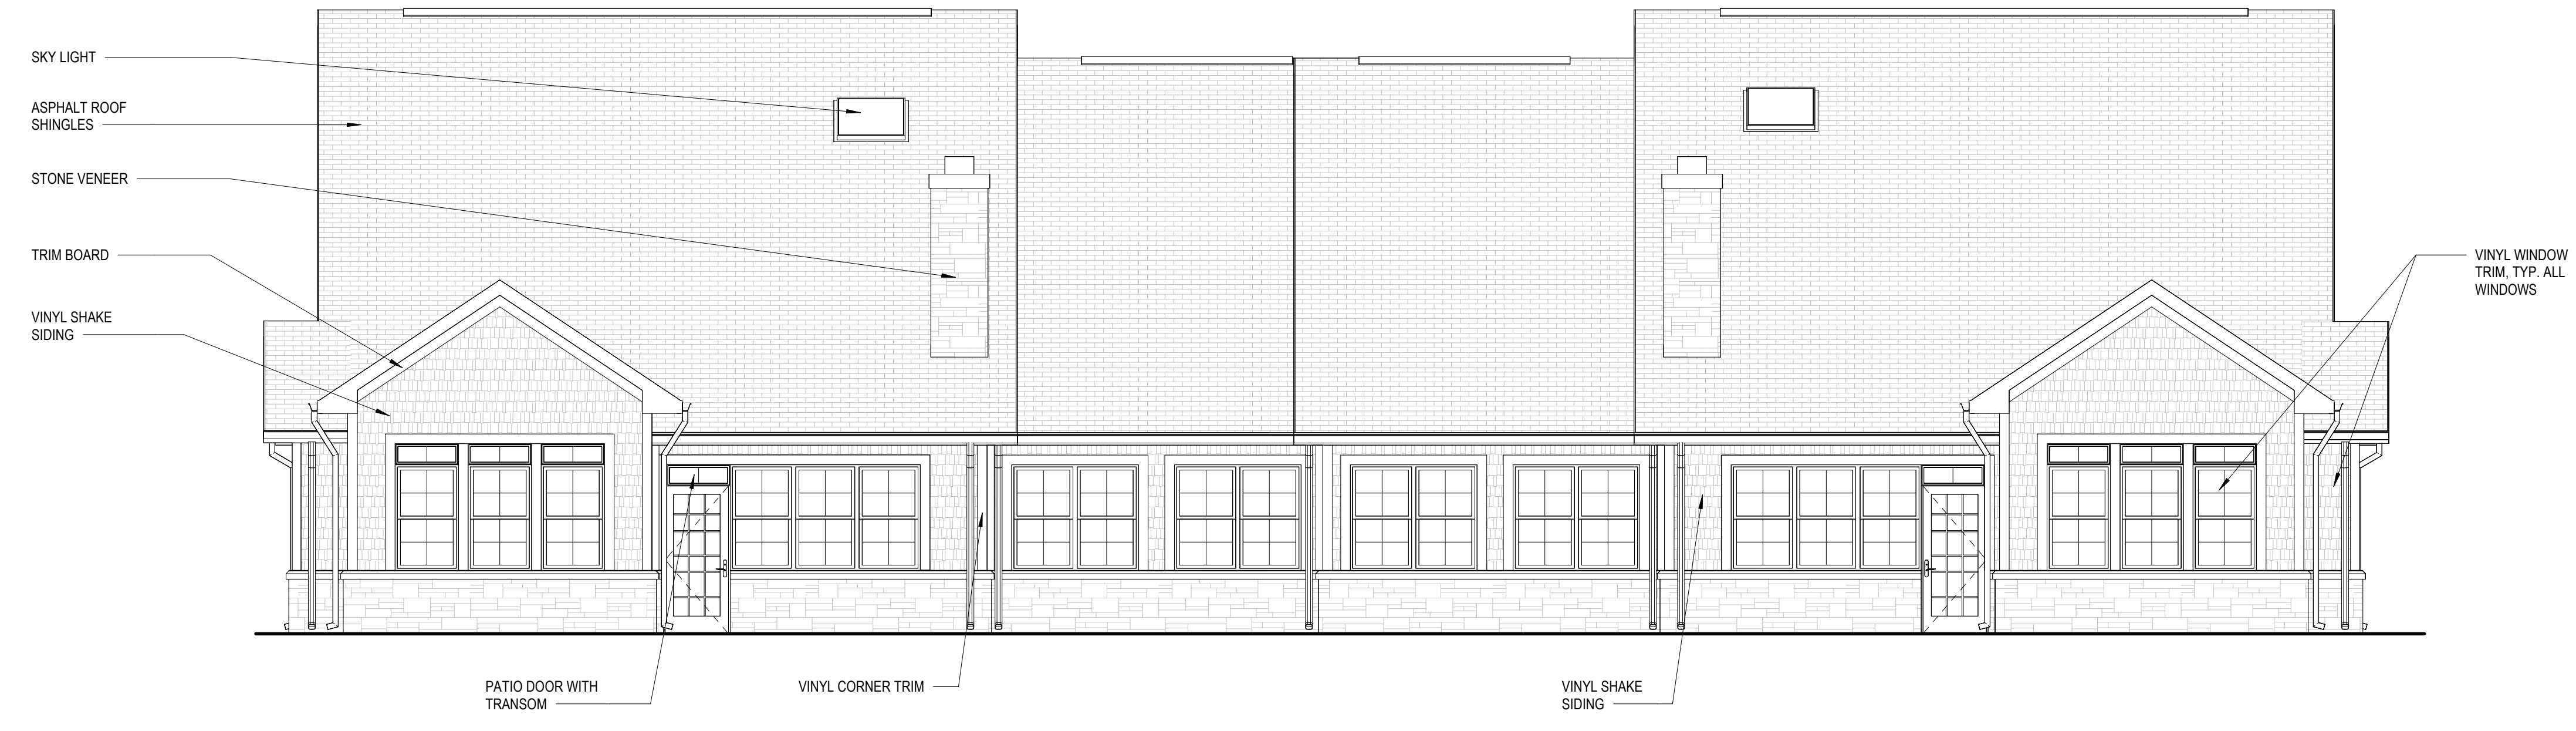

4 REAR ELEVATION  
A201 3/16" = 1'-0"