




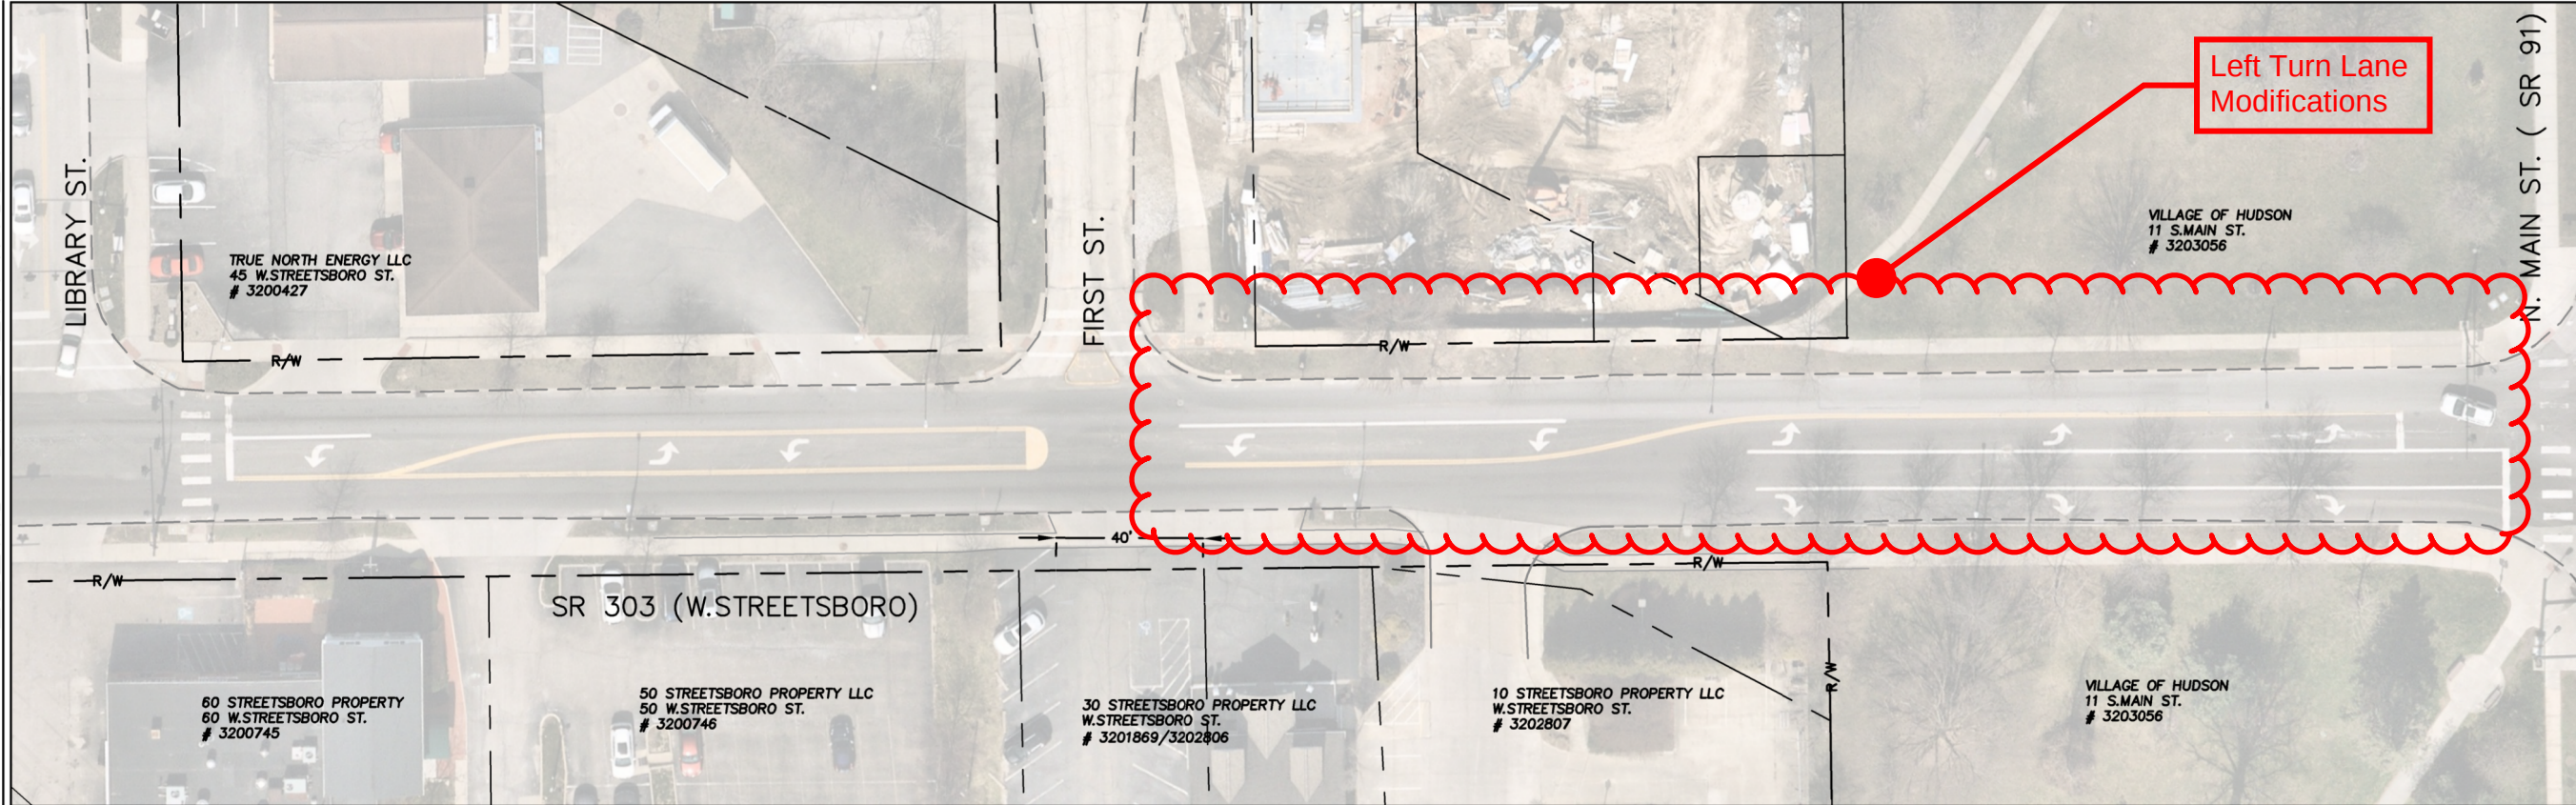

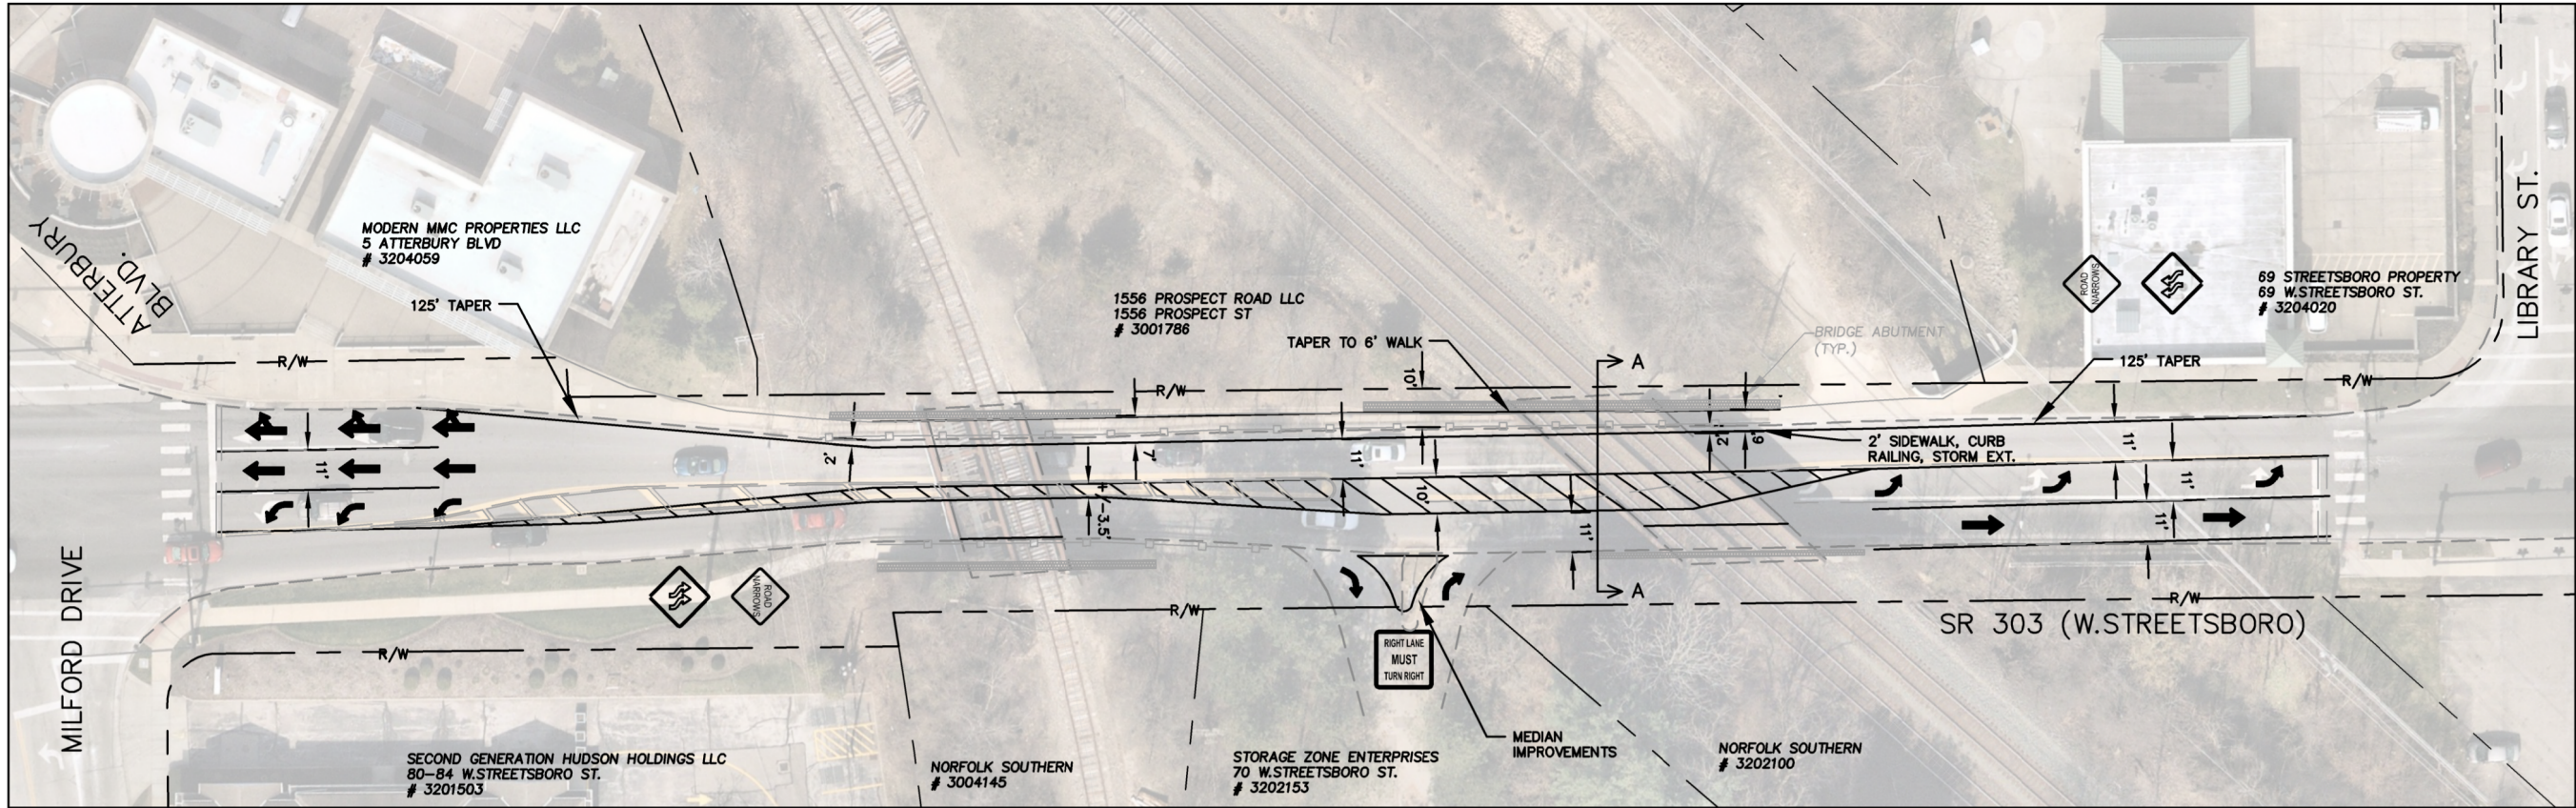

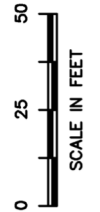

CITY OF HUDSON
ENGINEERING DEPARTMENT
1140 TEREX ROAD
HUDSON, OH 44236
(330)-342-1770

W.
STREETSBORO
STREET
ROAD
IMPROVEMENTS

DATE:	REV. #	DESCRIPTION:
-	-	-

PLAN VIEW

CALCULATED	JMS
CHECKED	BSK

SHEET 1 OF 2

DRAFT