



G:\Project\TOHHDN06.ST01\Drawing\00000\Design\Drainage\Sheets\East_Pond.dwg 20-Nov-18 10:23 AM



LEGEND

 TREE & BRUSH REMOVAL

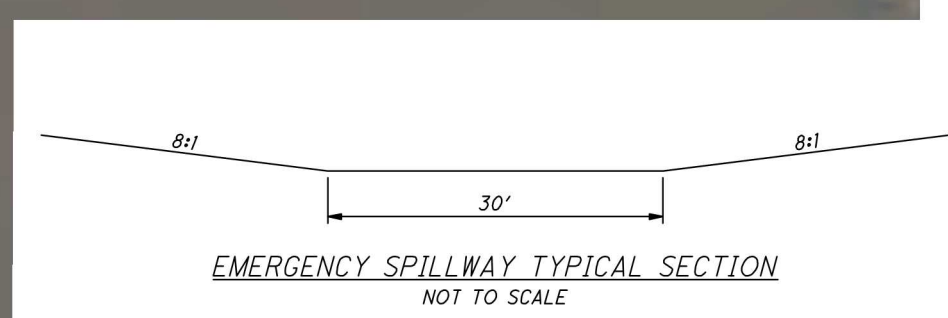

CALCULATED BY: AZF
CHECKED BY: MRD



0 20 40
HORIZONTAL SCALE IN FEET

**FIGURE 1
EAST POND (UPPER LAKE) DAM**





G:\Project\TOHHDN06.ST01\Drawing\00000\Design\Drainage\Sheets\Figure 4 - West Pond.dwg 12-Mar-19 11:17 AM

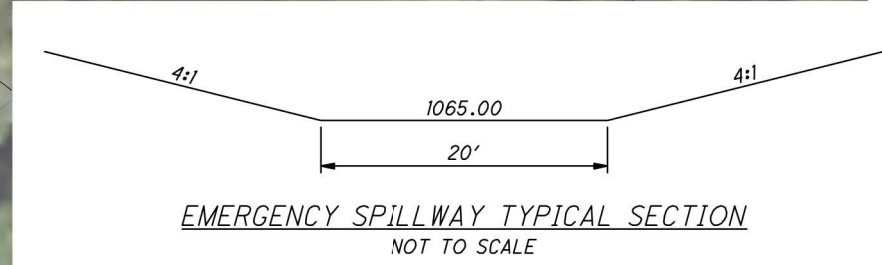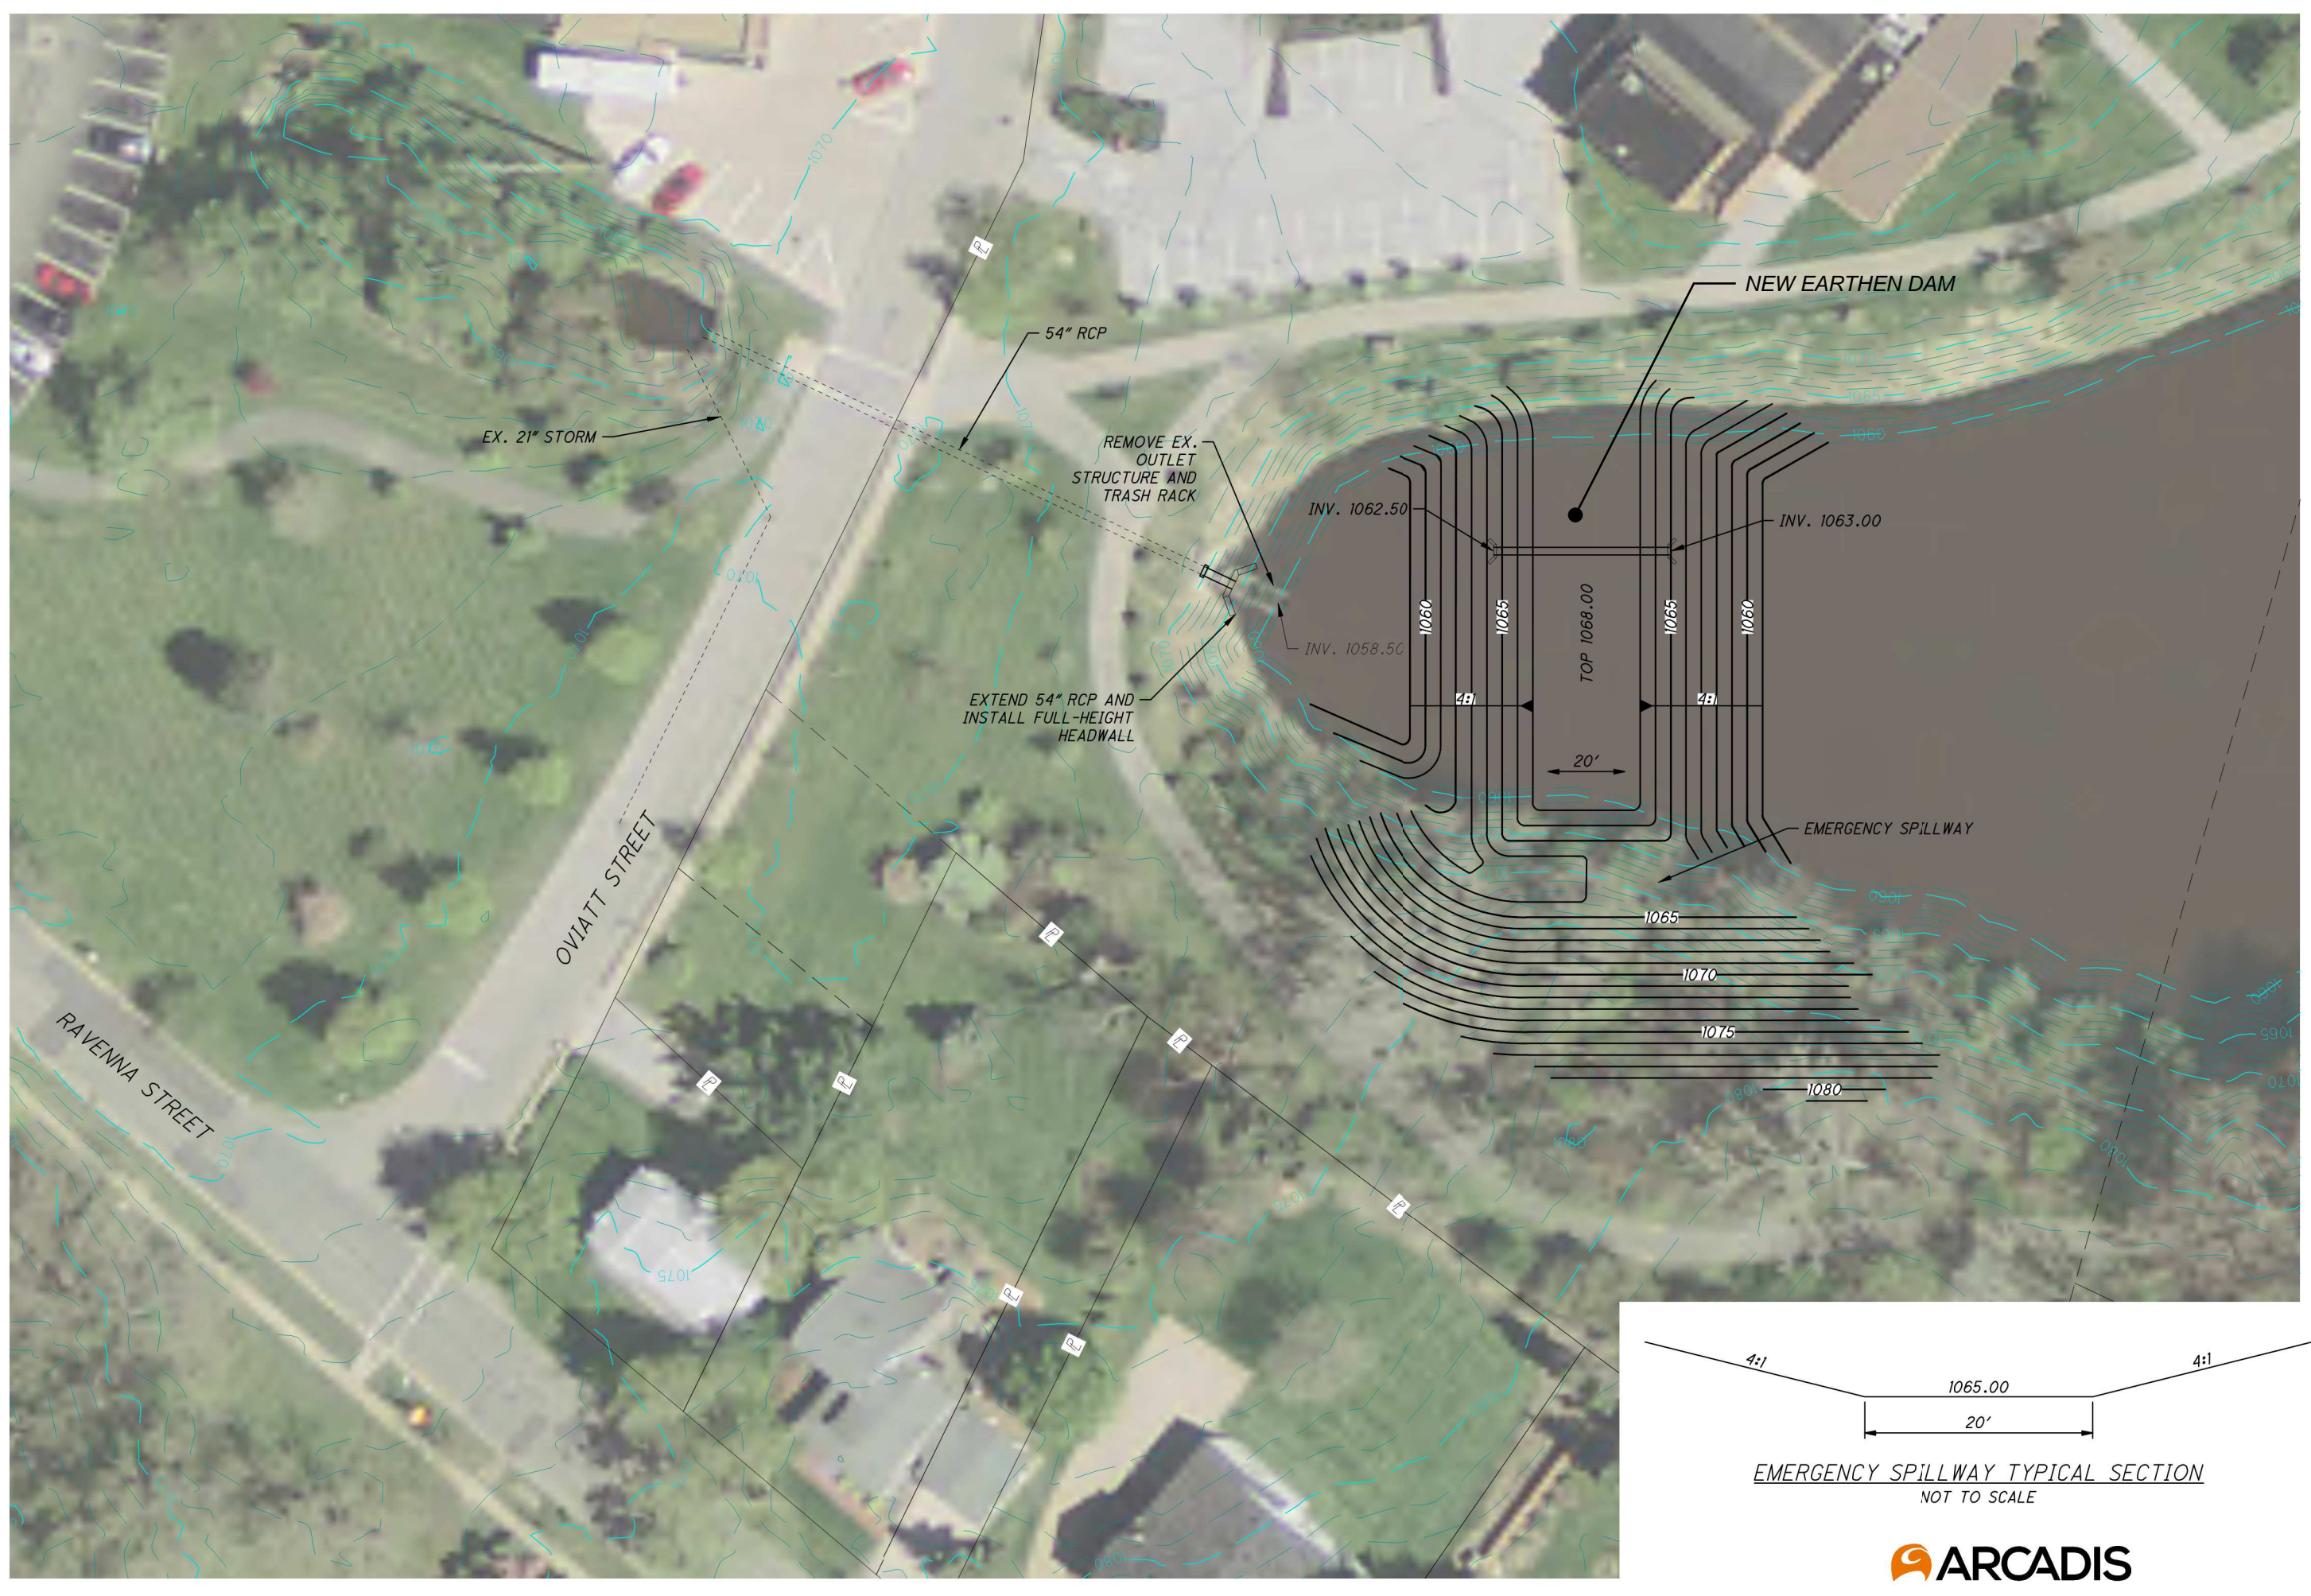

CALCULATED: AZF
 CHECKED: MRD

0 10 20 40
 HORIZONTAL SCALE IN FEET

▲
 N

FIGURE 4 - WEST POND (LOWER LAKE) DAM
ALTERNATIVE B

BARLOW COMMUNITY
CENTER DAMS

