

Aerial Map



This drawing is the property of Marchetta Architectural, Inc. and is not to be reproduced or used without authorization.

[illegible]


MARCHETTA ARCHITECTURAL, INC.
525 N. CLEVELAND/MASSILLON RD.
AKRON, OHIO 44333
(330) 668-4800 ext. 210
(330) 668-2912 FAX
russ@marchetta.com
December 3, 2018

new building for
LAURA YEAGER SMITH
HOME & DESIGN AND
SMITHS CURATED
 Clinton St.
 Hudson, Ohio 44236

site plan

$$\begin{array}{c} \uparrow \quad \uparrow \quad \uparrow \\ | \quad | \quad | \\ \hline \end{array} \quad \begin{array}{c} \hline \\ \hline \\ \hline \end{array} \quad \begin{array}{c} \uparrow \quad \uparrow \\ | \quad | \\ \hline \end{array}$$

	1 of 5
--	--------

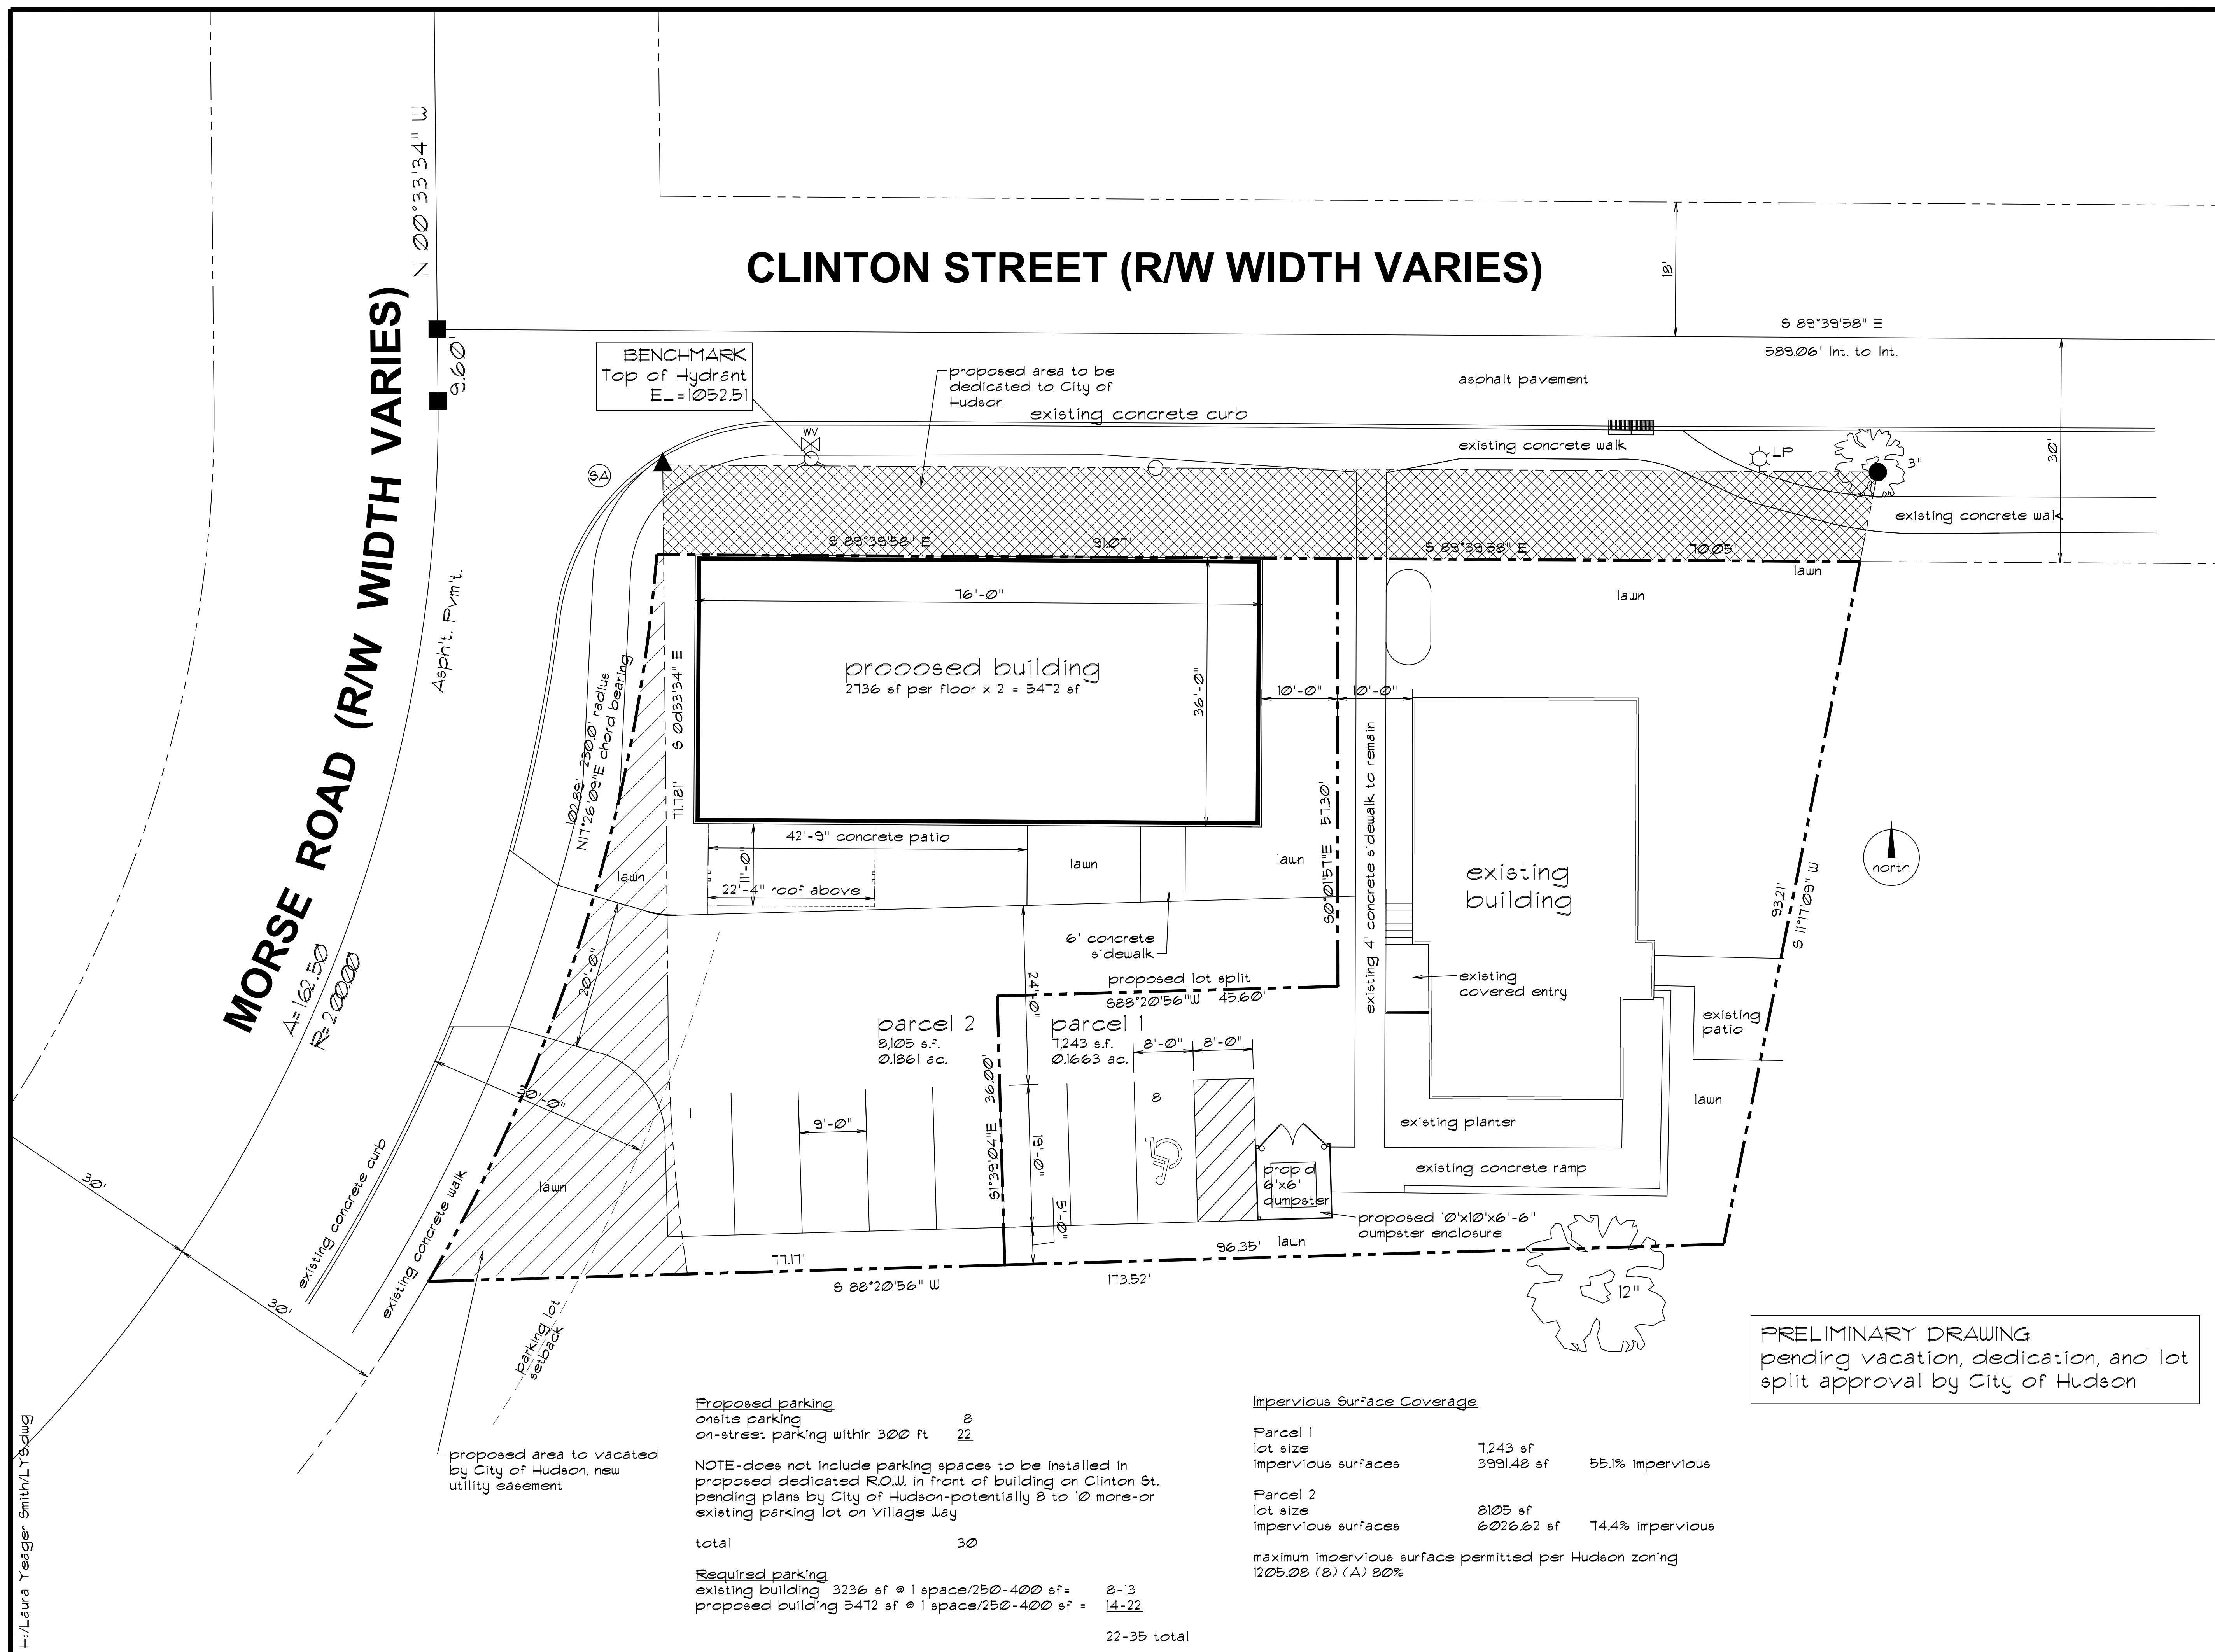

REVISIONS

This drawing is the property of Marchetta Architectural, Inc. and is not to be reproduced or used without authorization.

NOTES

drawing to scale when printed full size on 17"x11" paper

Marchetta Architectural, Inc.
525 N. Cleveland Massillon Rd.
Akron, Ohio 44333
330 668 4800
fax 330 668 2085
russ@marchetta.com

January 4, 2019

new building for
LAURA YEAGER SMITH
HOME & DESIGN AND
SMITHS CURATED
Clinton St.
Hudson, Ohio 44236

front elevation

1/8" = 1'-0"

1

1 of 4



front (north) elevation

Clinton Street

H:/Laura Yeager Smith/LYS.dwg



rear (south) elevation
parking lot

REVISIONS

This drawing is the property of Marchetta Architectural, Inc. and is not to be reproduced or used without authorization.

NOTES

drawing to scale when printed full size on 17"x11" paper

Marchetta Architectural, Inc.
525 N. Cleveland Massillon Rd.
Akron, Ohio 44333
330 668 4800
fax 330 668 2085
russ@marchetta.com

January 4, 2019

new building for
LAURA YEAGER SMITH
HOME & DESIGN AND
SMITHS CURATED
Clinton St.
Hudson, Ohio 44236

rear elevation

1/8" = 1'-0"

2

2 of 4

H:/Laura Yeager Smith/LYS.dwg



right side (west) elevation
Moree Street

REVISIONS

This drawing is the property of Marchetta Architectural, Inc. and is not to be reproduced or used without authorization.

NOTES

drawing to scale when printed full size on 17"x11" paper

Marchetta Architectural, Inc.
525 N. Cleveland Massillon Rd.
Akron, Ohio 44333
330 668 4800
fax 330 668 2085
russ@marchetta.com

January 4, 2019

new building for
LAURA YEAGER SMITH
HOME & DESIGN AND
SMITHS CURATED
Clinton St.
Hudson, Ohio 44236

right side elevation

1/8" = 1'-0"

3

H:/Laura Yeager Smith/LYS.dwg



left side (east) elevation

REVISIONS

This drawing is the property of Marchetta Architectural, Inc. and is not to be reproduced or used without authorization.

NOTES
drawing to scale when printed full size on 17"x11" paper


Marchetta Architectural, Inc.
525 N. Cleveland Massillon Rd.
Akron, Ohio 44333
330 668 4800
fax 330 668 2085
russ@marchetta.com

January 4, 2019

new building for
LAURA YEAGER SMITH
HOME & DESIGN AND
SMITHS CURATED
Clinton St.
Hudson, Ohio 44236

left side elevation

1/8" = 1'-0"

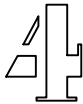




Laura Yeager Smith
Home & Design
44 Clinton St. Hudson, OH 44236
ph:330.650.1949
laurayeagersmith.com

ISSUANCE
2018.12.03 PRELIMINARY

SMITHS CURATED
CLINTON ST.
HUDSON, OH 44236

COPYRIGHT 2018
ALL DESIGNS AND DRAWINGS ARE THE ORIGINAL AND
UNPUBLISHED WORK OF LAURA YEAGER SMITH HOME &
DESIGN, LLC. DRAWINGS ARE CONCEPTUAL AND SHOULD
NOT BE USED FOR CONSTRUCTION DOCUMENTS.

FIRST
FLOOR
PLAN

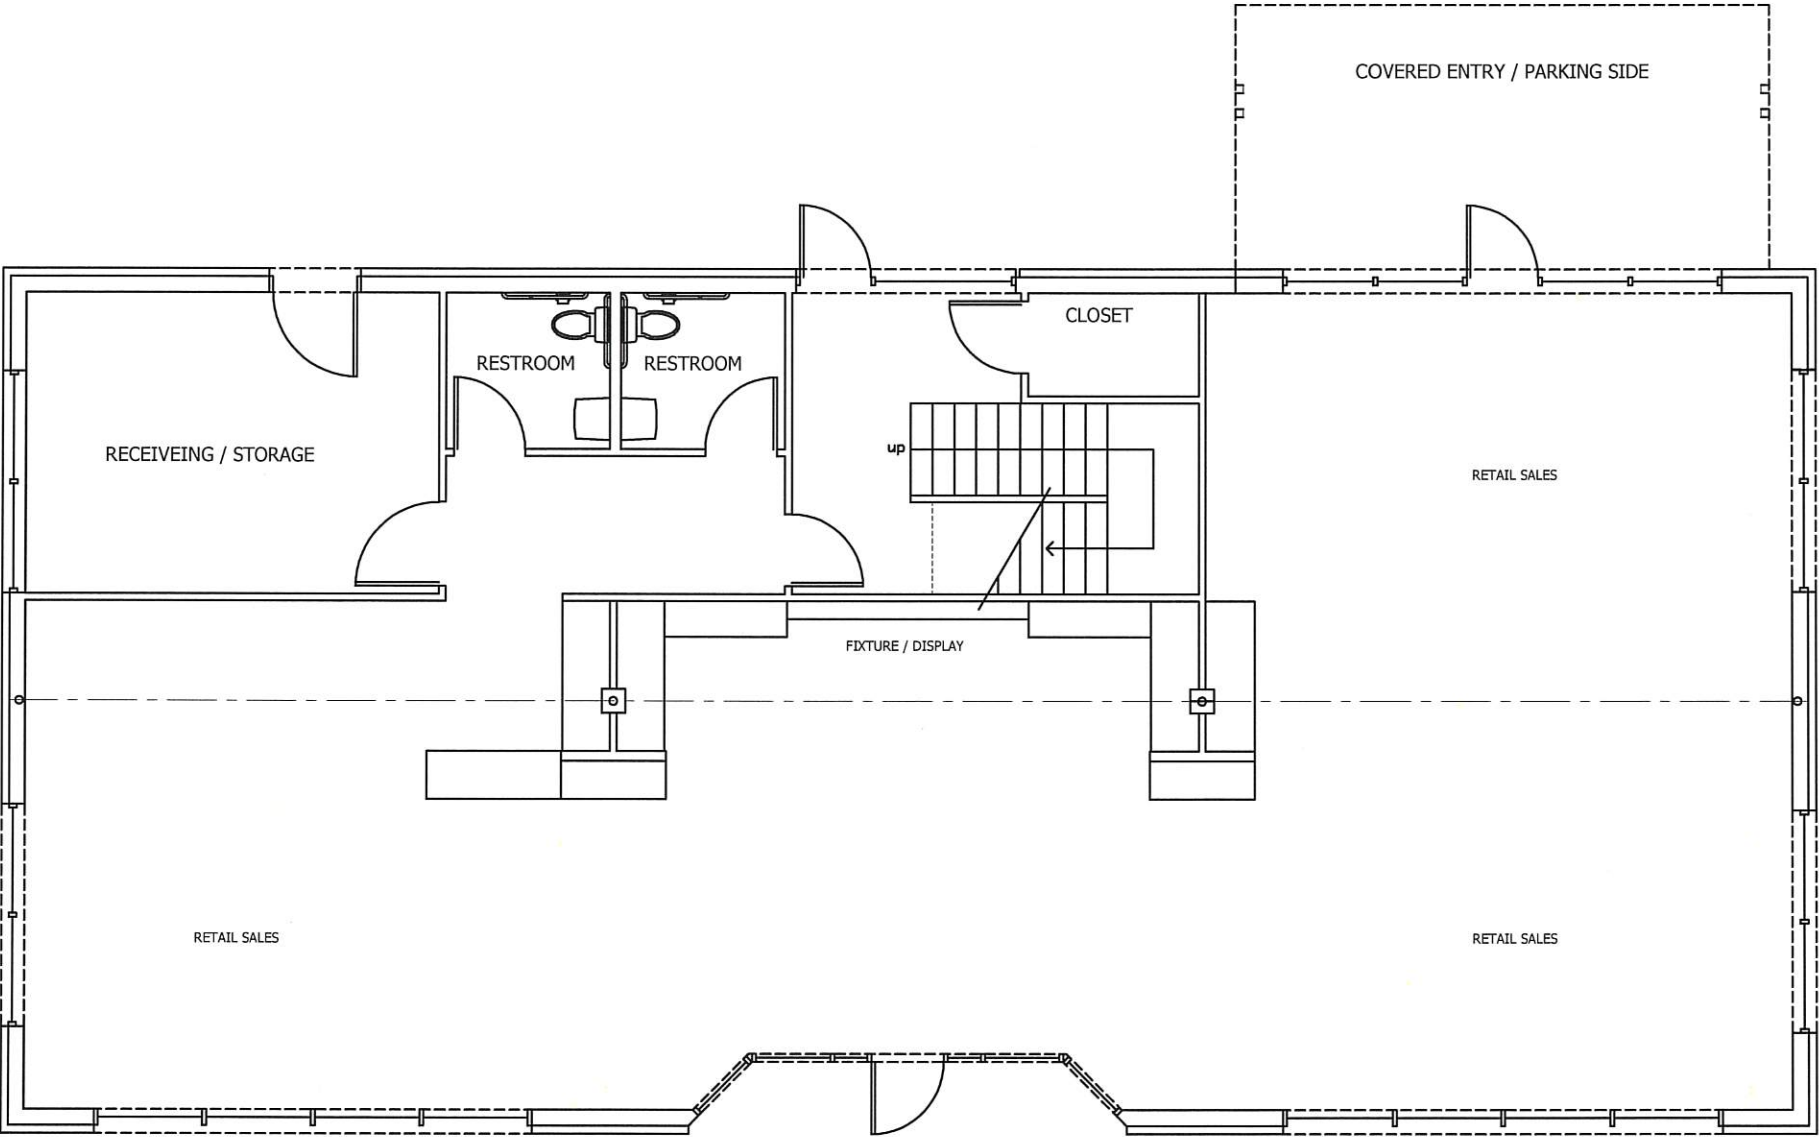

FRONT ENTRANCE / CLINTON ST.

1 FLOOR PLAN - FIRST FLOOR
SCALE: 1/8" = 1'-0" (ON 11X17)




Laura Yeager Smith
Home & Design
44 Clinton St. Hudson, OH 44236
ph:330.650.1949
laurayeagersmith.com

ISSUANCE
2018.12.03 PRELIMINARY

SMITHS CURATED
CLINTON ST.
HUDSON, OH 44236

COPYRIGHT 2018
ALL DESIGNS AND DRAWINGS ARE THE ORIGINAL AND
UNPUBLISHED WORK OF LAURA YEAGER SMITH HOME &
DESIGN, LLC. DRAWINGS ARE CONCEPTUAL AND SHOULD
NOT BE USED FOR CONSTRUCTION DOCUMENTS.

SECOND
FLOOR
PLAN

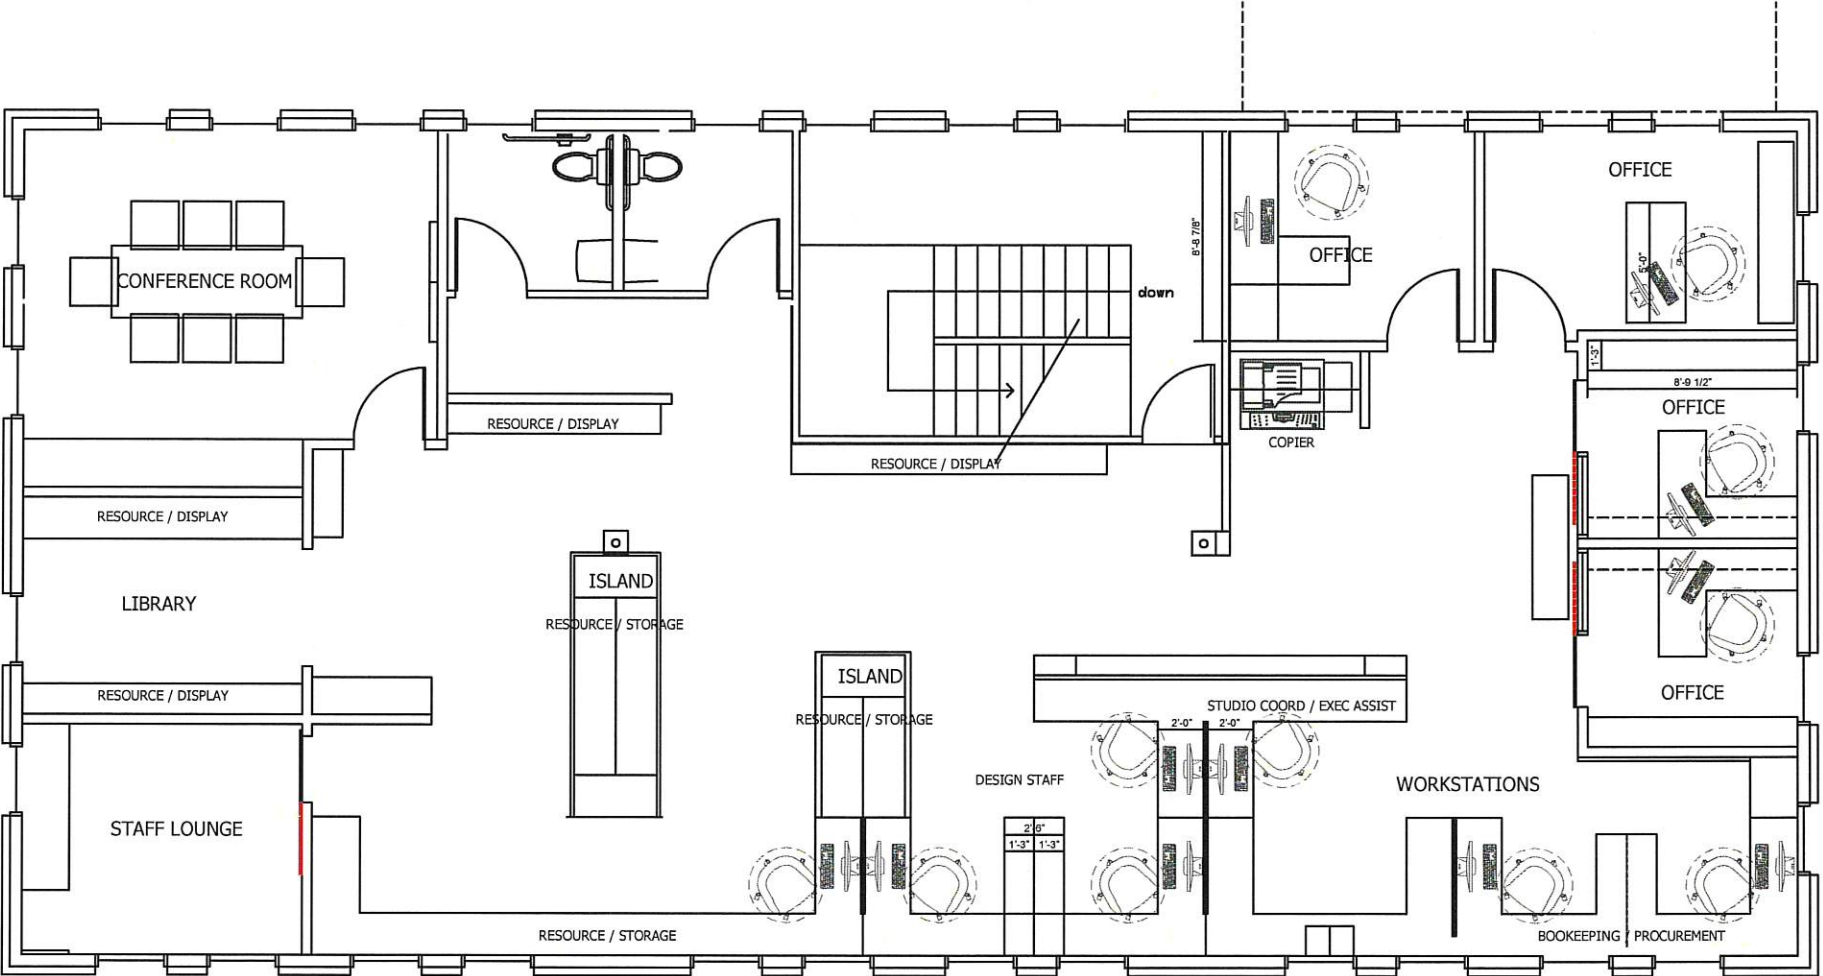

1 FLOOR PLAN - SECOND FLOOR
SCALE: 1/8" = 1'-0" (ON 11X17)