


Pen Table: \\vmsconsultants.com\files\Standards\ustin\ohdot\VB8\ms\plotlin
 Plot Driver: \\vmsconsultants.com\files\Standards\ustin\ohdot\VB8\ms\plotlin

Model: Sheet
 Printed: 1/11/2019 8:49:51 AM
 File: \\vmsconsultants.com\files\Production\01\60\06761\row\sheet\93822R\T007.dgn

MATCH LINE STA. 365+00
 SEE SHEET 25

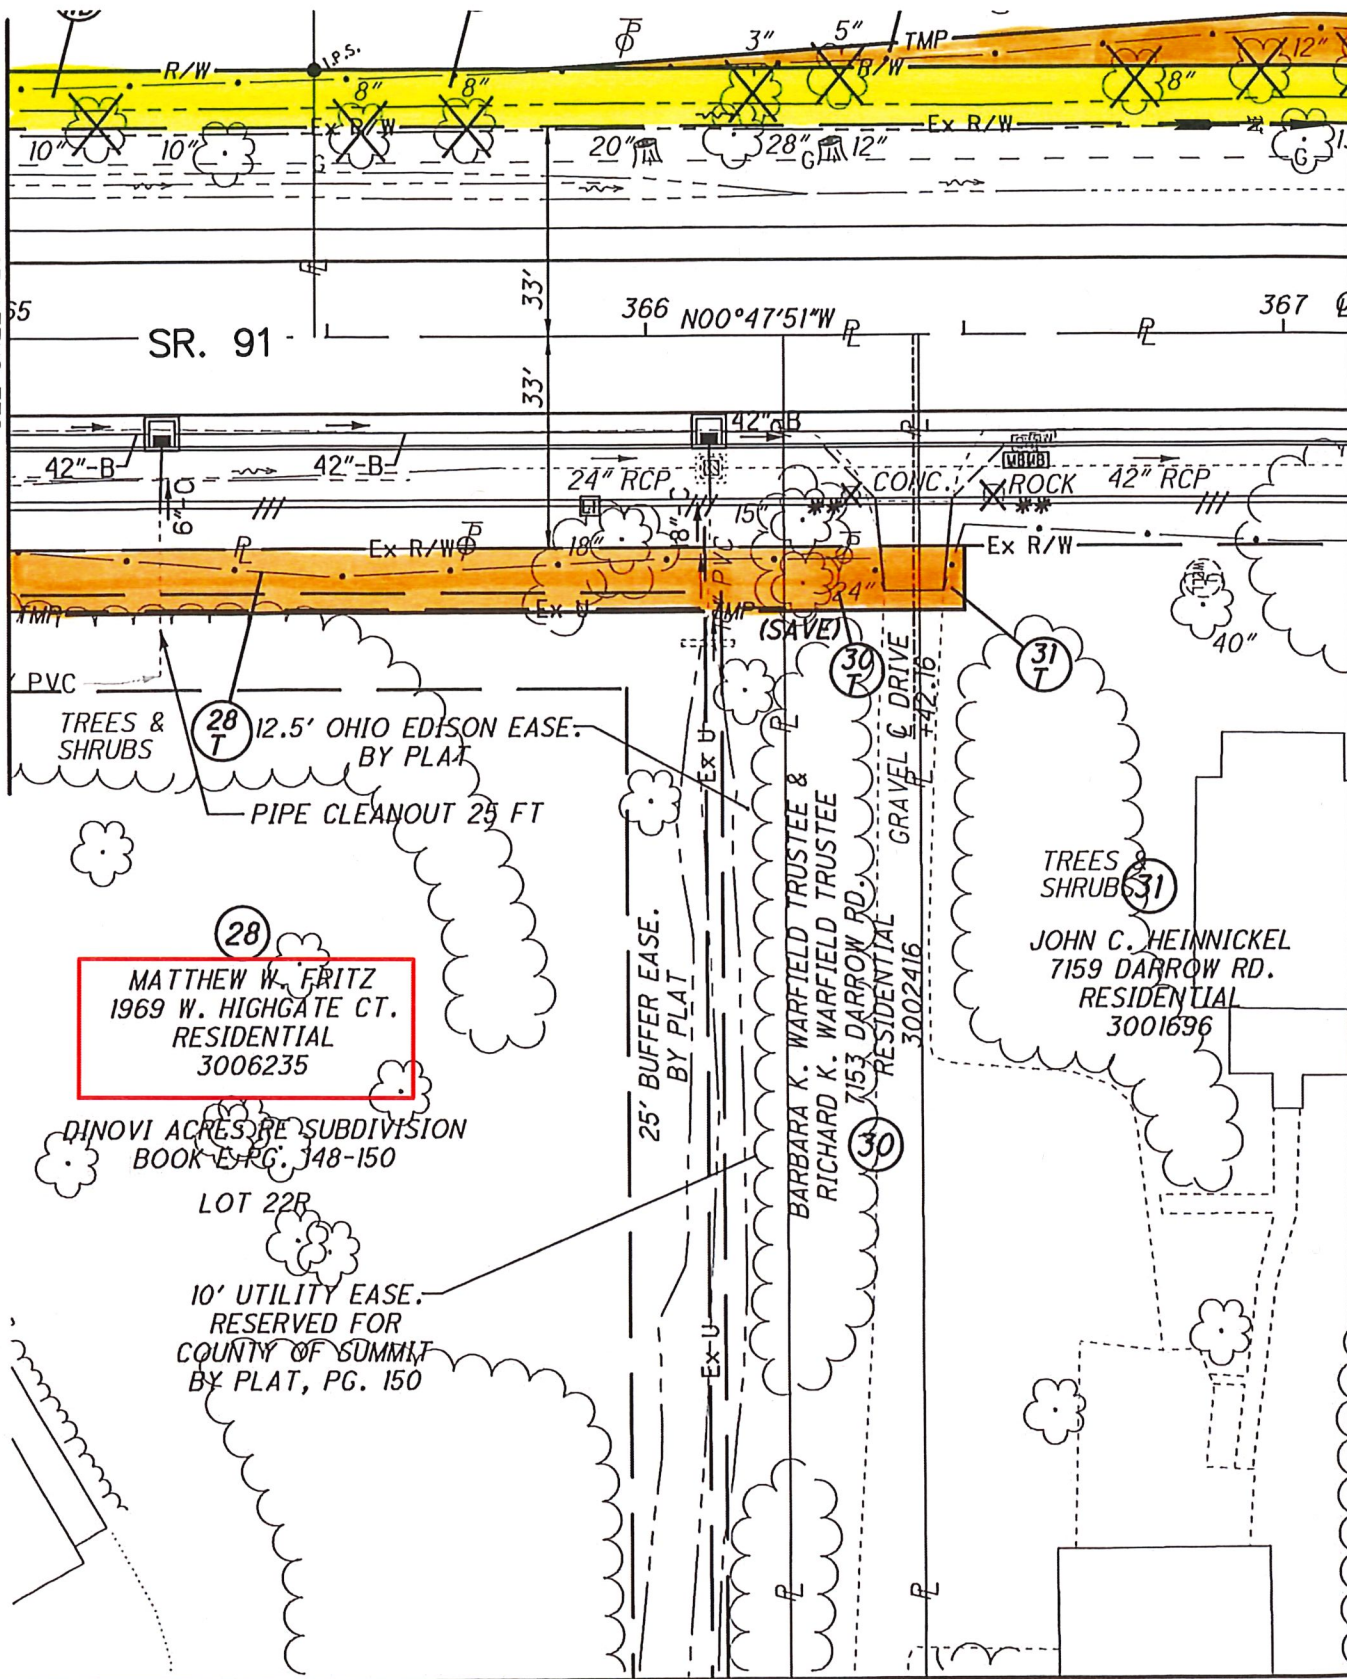

MATTHEW W. FRITZ
 1969 W. HIGHGATE CT.
 RESIDENTIAL
 3006235

DINOVI ACRES RE SUBDIVISION
 BOOK E PG. 148-150
 LOT 22B

10' UTILITY EASE.
 RESERVED FOR
 COUNTY OF SUMMIT
 BY PLAT, PG. 150

BARBARA K. WARFIELD TRUSTEE &
 RICHARD K. WARFIELD TRUSTEE
 7153 DARROW RD.
 RESIDENTIAL
 3002416

JOHN C. HEINNICKEL
 7159 DARROW RD.
 RESIDENTIAL
 3001696



115 Executive Parkway, Suite 400
 Hudson, Ohio 44236
 (330) 342-1770

1969 W. HIGHGATE CT.
 ■ =TEMPORARY R/W
 ■ =PERMANENT R/W

**SR. 91 NORTH TURN LANES
 (PID 93822)**

Drawn:	Checked:	Date:
Scale:	Drawing No:	