

EXTERIOR ELEVATION GENERAL NOTES

ALL TRIM AT WINDOWS AND DOORS TO AZEK, PAINTED.

ALL EXPOSED WOOD ELEMENTS AND TONGUE AND GROOVE CEILINGS IS TO BE PINE, STAINED AND SEALED. COORDINATE FINAL COLOR WITH OWNER.

ALL ROOF PENETRATIONS TO BE COORDINATED WITH ARCHITECT PRIOR TO INSTALLTION TO ENSURE AESTHETIC EXPECTATIONS ARE MAINTAINED.

MATERIAL SCHEDULE

SIDING 01
HORIZONTAL FIBER CEMENT LAP SIDING (JAMES HARDIE), PAINT BY OWNER
EXPOSURE: 6"

SIDING 02
HORIZONTAL FIBER CEMENT LAP SIDING (JAMES HARDIE), PAINT BY OWNER
EXPOSURE: 4"

SIDING 03
AZEK PANELS & TRIM

ROOF 01
CERTAINTED LANDMARK PRO
COLOR BY OWNER

ROOF 02
RUBBER ROOF MEMBRANE

WINDOWS
ALUMINUM CLAD WOOD WINDOW
MANUFACTURER TBD
COLOR: WHITE

TRIM
AZEK OR BORAL TRIM, PAINTED

GUTTERS & DOWNSPOUTS
ALUMINUM 6" K STYLE GUTTER & DOWNSPOUT
COLOR: WHITE

PROJECT #: 2525


ISSUE	ID	DATE
AHBR	A	03/30/2026

PROGRESS

NOT FOR
CONSTRUCTION

3/30/2026


EXTERIOR ELEVATIONS,
SECTIONS, & DETAILS

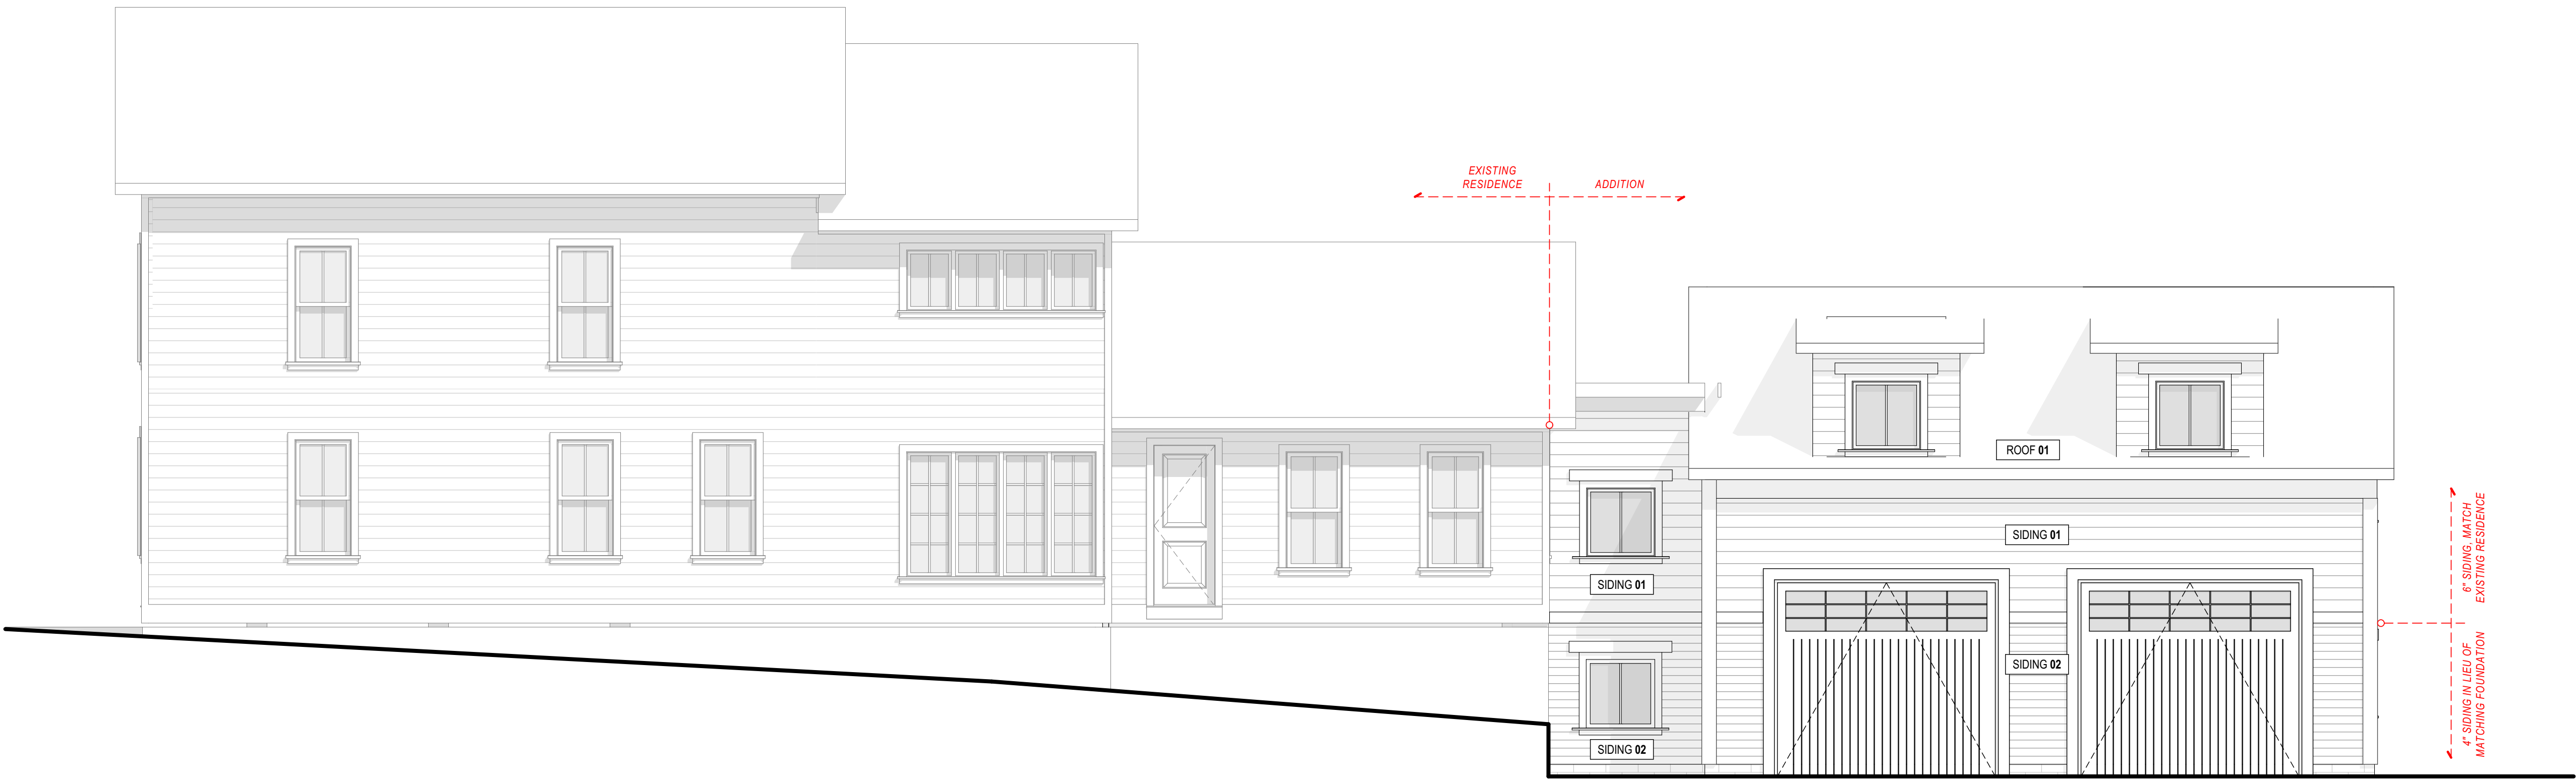

1 NORTH ELEVATION - FRONT OF GARAGE
SCALE: 1/4" = 1'-0"





2 WEST ELEVATION - SIDE OF GARAGE
SCALE: 1/4" = 1'-0"

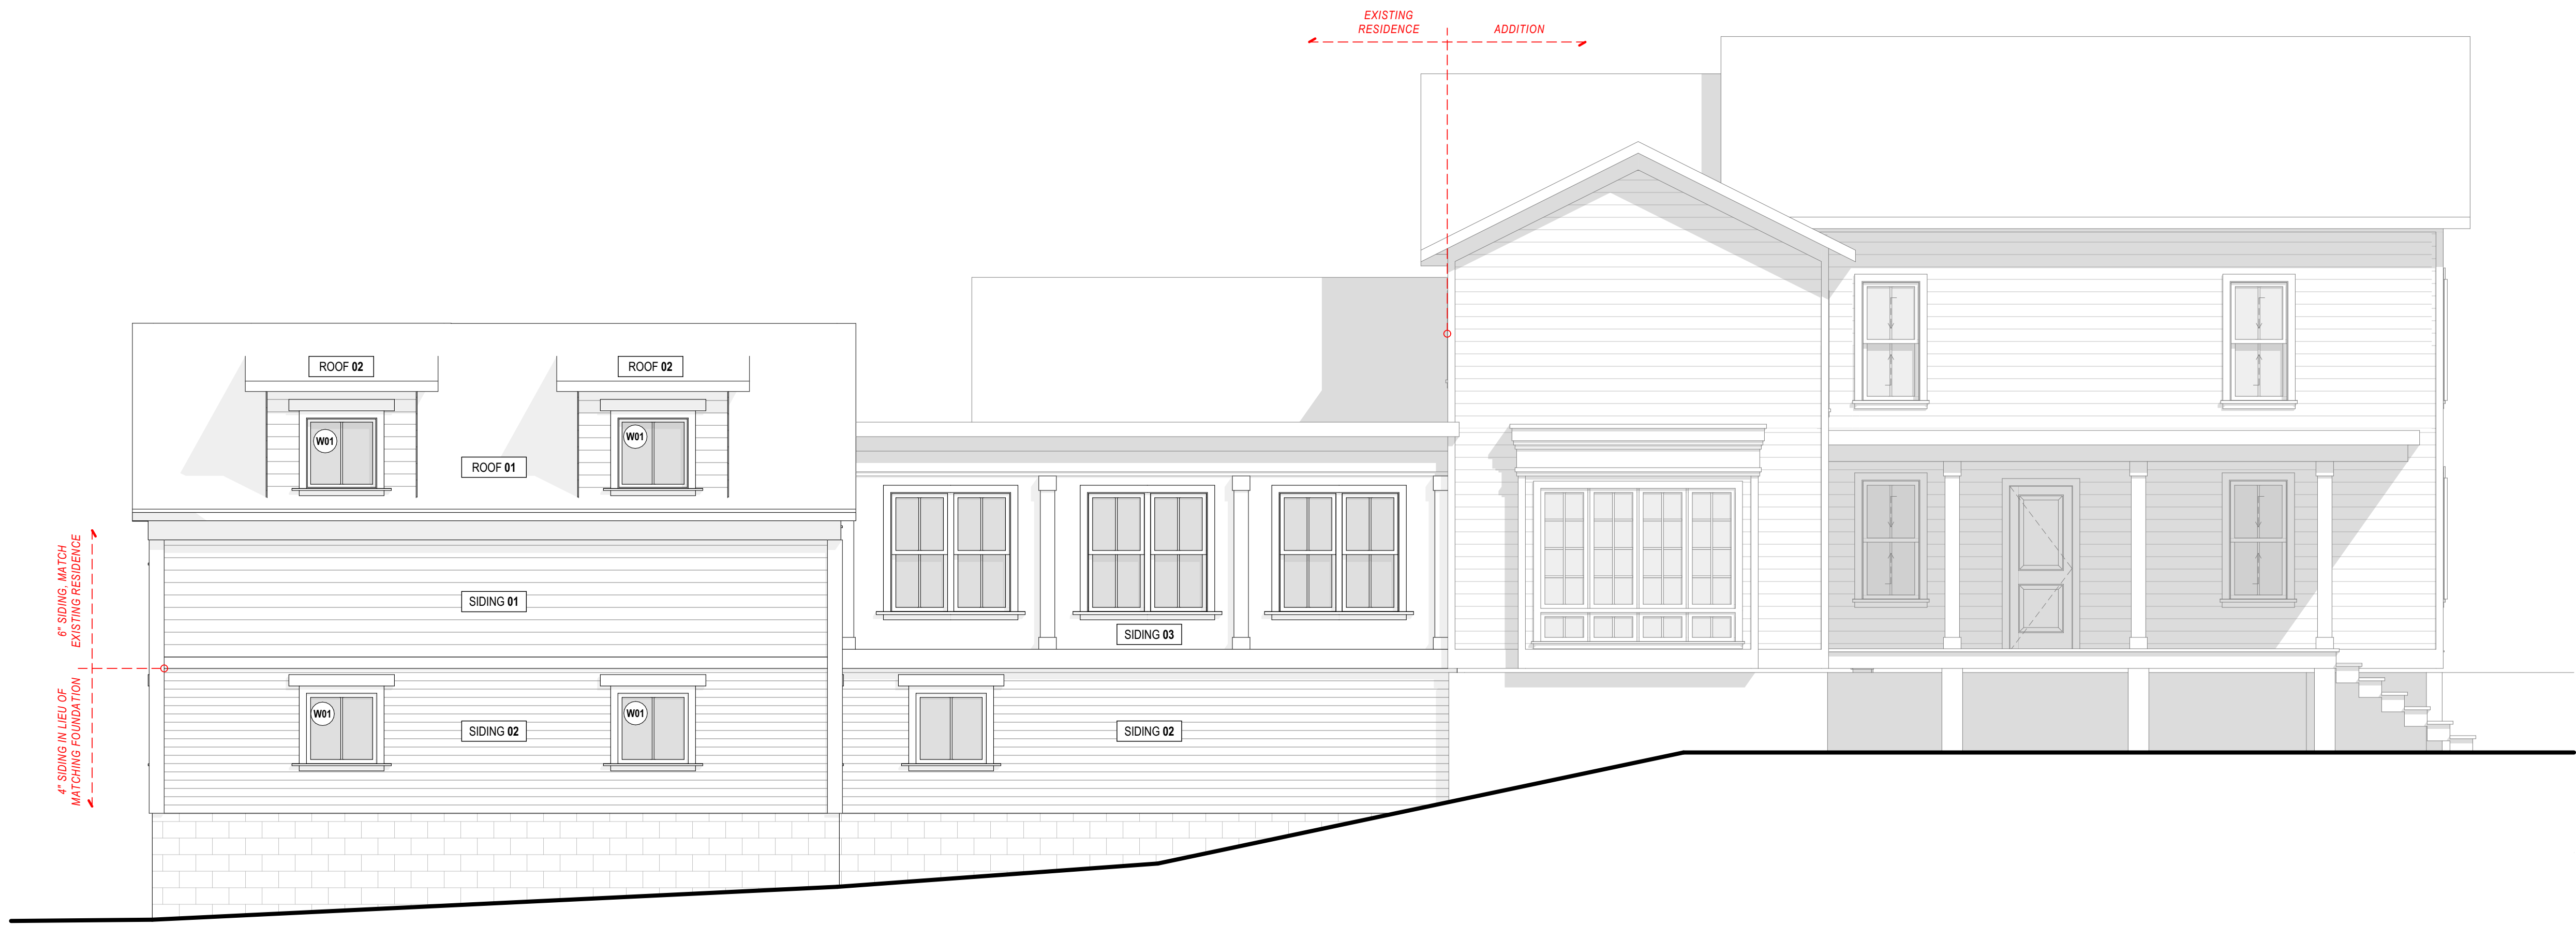


1 SOUTH ELEVATION - REAR OF GARAGE

SCALE: 1/4" = 1'-0"

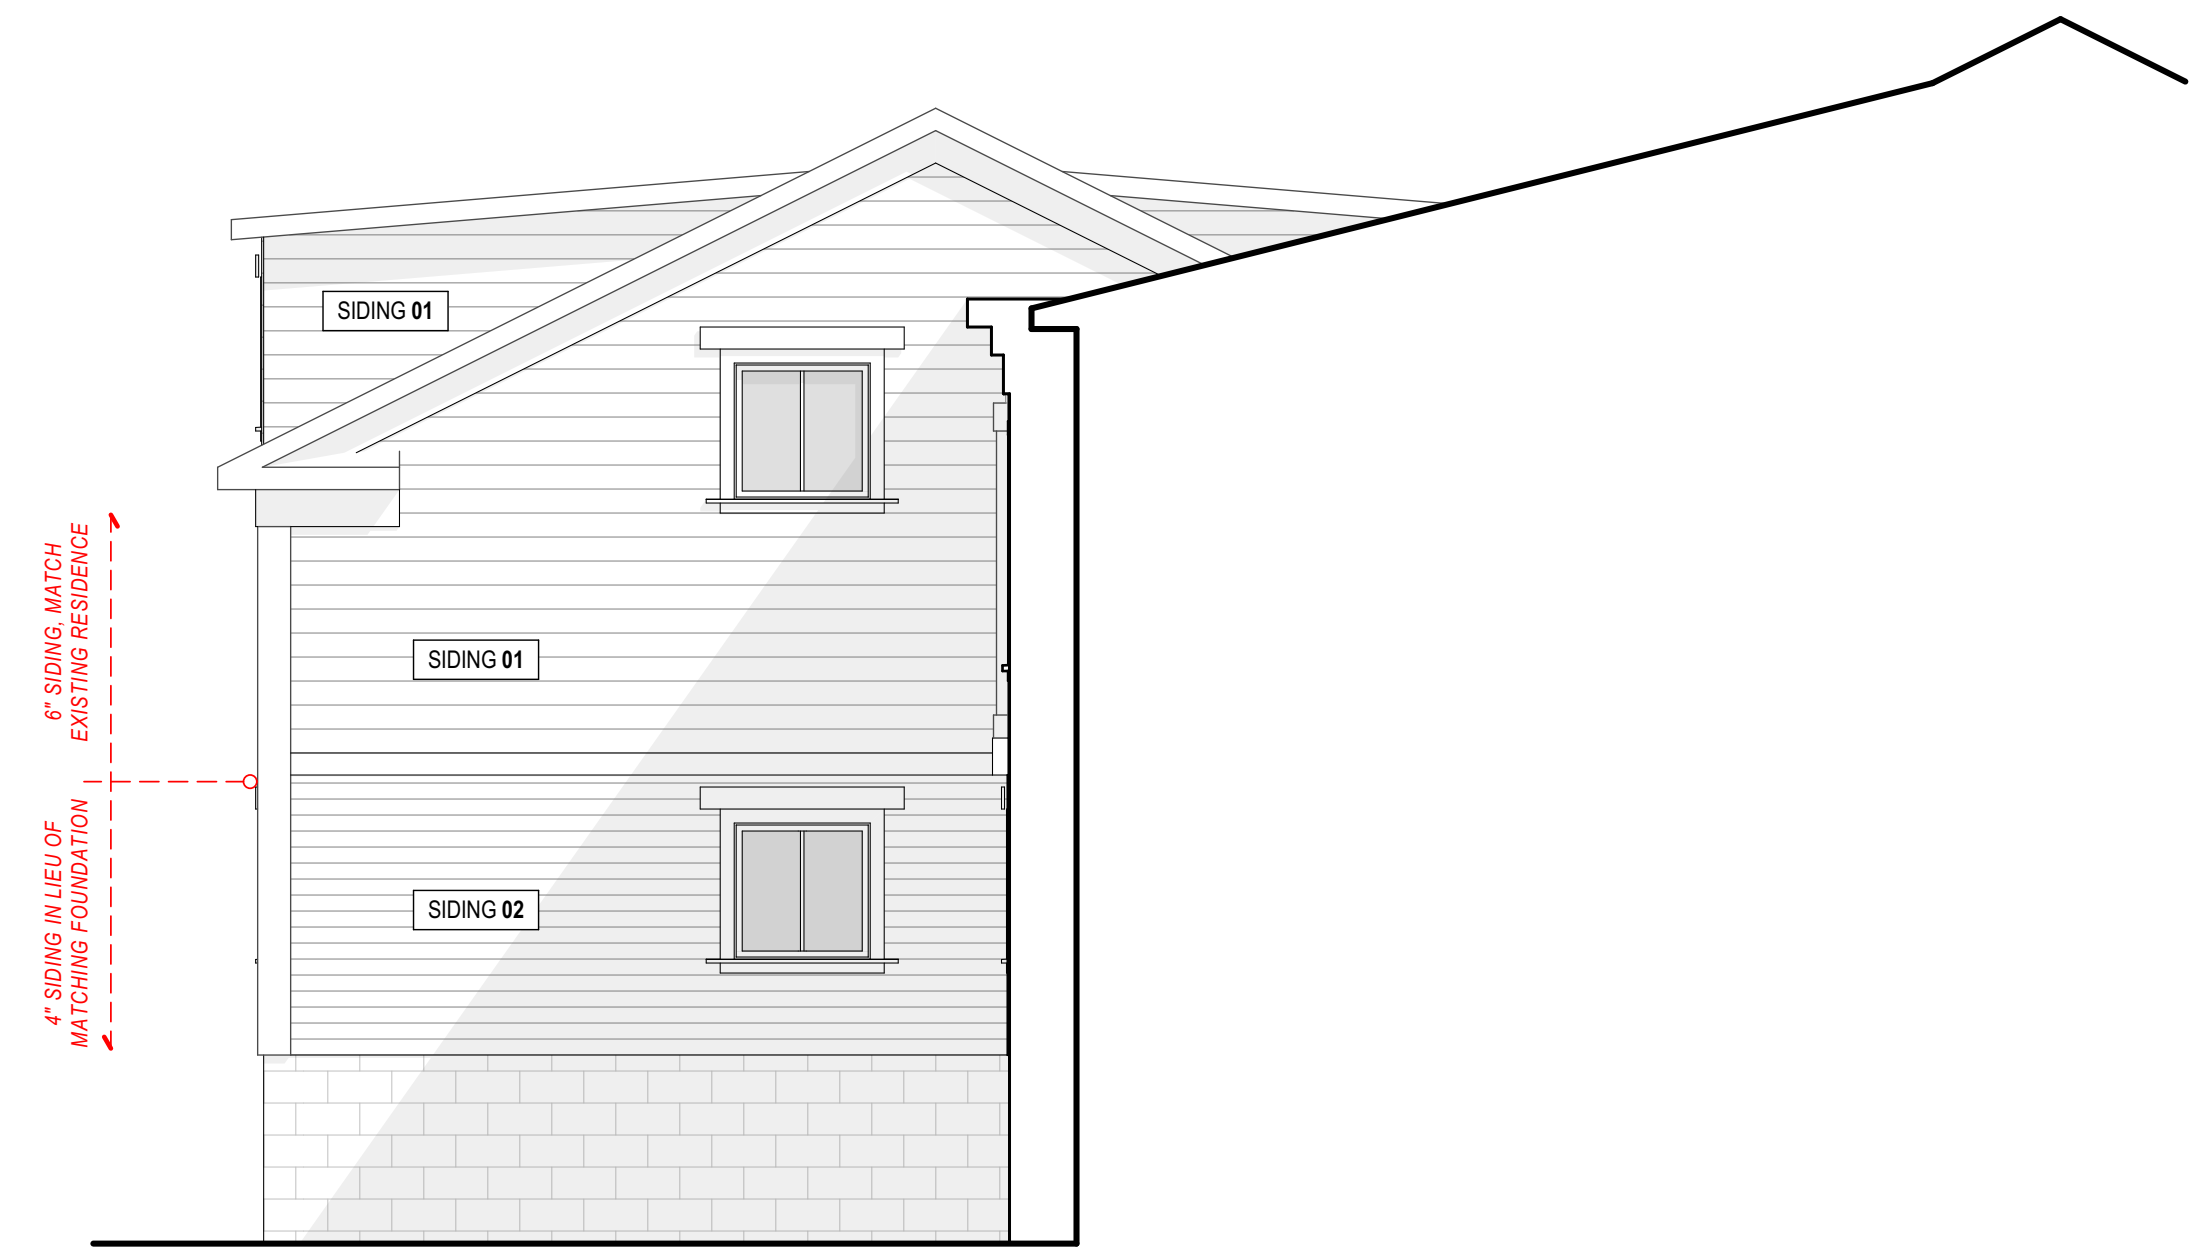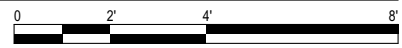

2 EAST ELEVATION - SIDE OF GARAGE

SCALE: 1/4" = 1'-0"

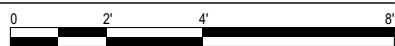

EXTERIOR ELEVATION GENERAL NOTES

ALL TRIM AT WINDOWS AND DOORS TO AZEK, PAINTED.
ALL EXPOSED WOOD ELEMENTS AND TONGUE AND GROOVE CEILINGS IS TO BE PINE, STAINED AND SEALED. COORDINATE FINAL COLOR WITH OWNER.
ALL ROOF PENETRATIONS TO BE COORDINATED WITH ARCHITECT PRIOR TO INSTALLTION TO ENSURE AESTHETIC EXPECTATIONS ARE MAINTAINED.

MATERIAL SCHEDULE

SIDING 01
HORIZONTAL FIBER CEMENT LAP SIDING (JAMES HARDIE), PAINT BY OWNER
EXPOSURE: 6"

SIDING 02
HORIZONTAL FIBER CEMENT LAP SIDING (JAMES HARDIE), PAINT BY OWNER
EXPOSURE: 4"

SIDING 03
AZEK PANELS & TRIM

ROOF 01
CERTAINTED LANDMARK PRO
COLOR BY OWNER

ROOF 02
RUBBER ROOF MEMBRANE

WINDOWS
ALUMINUM CLAD WOOD WINDOW
MANUFACTURER TBD
COLOR: WHITE

TRIM
AZEK OR BORAL TRIM, PAINTED

GUTTERS & DOWNSPOUTS
ALUMINUM 6" K STYLE GUTTER & DOWNSPOUT
COLOR: WHITE

PROJECT TEAM:

ARCHITECT
HARA ARCHITECTS

STRUCTURAL
J A LEWIN

PROJECT #: 2525

ISSUE	ID	DATE
AHBR	A	03/30/2026


PROGRESS

NOT FOR
CONSTRUCTION

3/30/2026

EXTERIOR ELEVATIONS,
SECTIONS, & DETAILS

ISSUE	ID	DATE
A/HR	A	03/30/2026

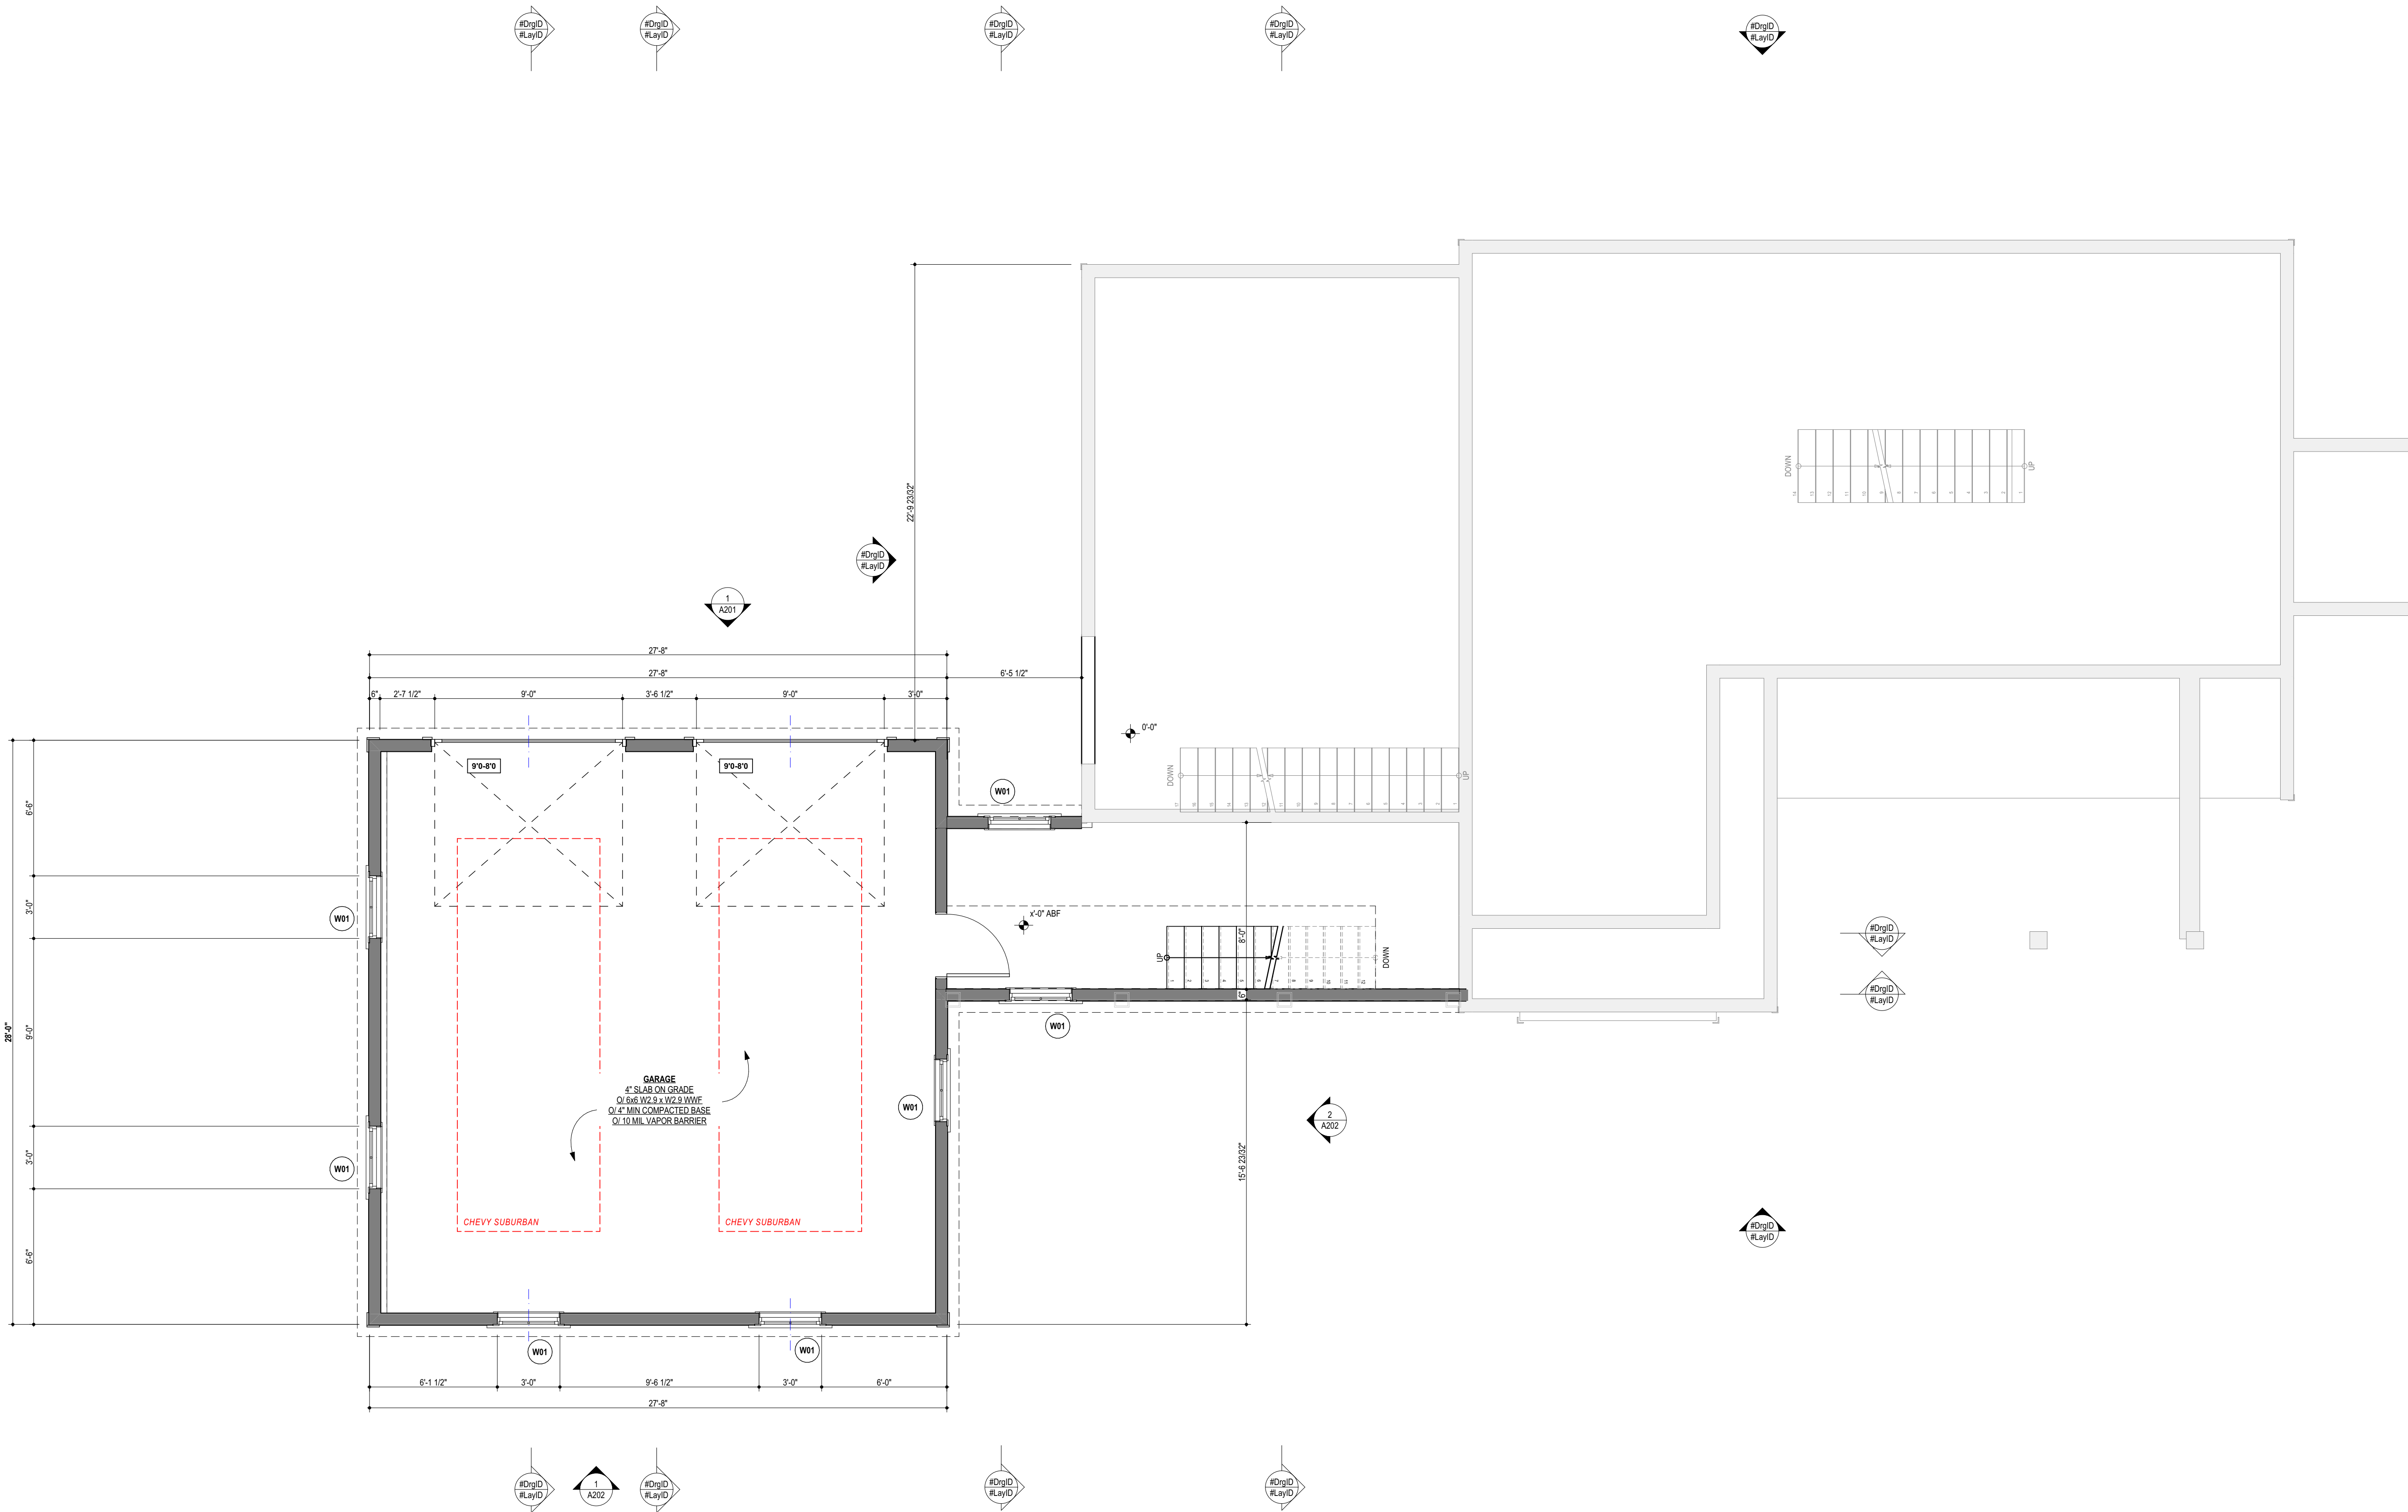

PROJECT #: 2525

ISSUE	ID	DATE

PROGRESS

NOT FOR
CONSTRUCTION

3/30/2026

FIRST FLOOR PROPOSED
PLAN





258







