

LAUREL LAKE VILLAS

HUDSON, OHIO

SCHEMATIC DESIGN PACKAGE: DECEMBER 5TH, 2023

PROJECT TEAM

OWNER:

LAUREL LAKE RETIREMENT COMMUNITY
MAILING ADDRESS: 200 LAUREL LAKE DRIVE
HUDSON, OHIO 44236
CONTACT: ERIC REDD
DIRECTOR OF ENVIRONMENTAL SERVICES
PHONE: 330 - 655 - 1412
E-MAIL: EREDD@LAURELLAKE.ORG

CIVIL ENGINEER:

RIVERSTONE
MAILING ADDRESS: 3800 LAKESIDE AVENUE, SUITE 100
CLEVELAND, OHIO 44114
CONTACT: JEFF JARDINE, PROJECT ENGINEER
E-MAIL: JJARDINE@RIVERSTONESURVEY.COM

ARCHITECT:

RDL ARCHITECTS
MAILING ADDRESS: 16102 CHAGRIN BLVD, STE 200
SHAKER HTS, OH 44120
CONTACT: EILEEN NACHT
TITLE: SENIOR LIVING DIRECTOR
PHONE: 216-752-4300
E-MAIL: EILEEN@RDLARCHITECTS.COM

INTERIOR DESIGN:

RDL ARCHITECTS
MAILING ADDRESS: 16102 CHAGRIN BLVD, STE 200
SHAKER HTS, OH 44120
CONTACT: KATALIN SIGNS
TITLE: INTERIOR DESIGN DIRECTOR
PHONE: 216-752-4300
E-MAIL: KATALIN@RDLARCHITECTS.COM



DRAWING INDEX

TITLE SHEET
SITE PLAN
SITE UTILITY PLAN
'BRANDYWINE' FLOOR PLAN
'BRANDYWINE' EXTERIOR ELEVATIONS
'BRANDYWINE' 3D VIEWS
'CASCADE' EXTERIOR ELEVATIONS
'CASCADE' FLOOR PLAN
'CASCADE' 3D VIEWS
'PORTAGE' FLOOR PLANS
'PORTAGE' EXTERIOR ELEVATIONS
'PORTAGE' 3D VIEWS
'CUYAHOGA' FLOOR PLANS
'CUYAHOGA' EXTERIOR ELEVATIONS

LOCATION MAP





1 BRANDYWINE - 1ST FLOOR PLAN
1/4" = 1'-0"
GROSS SQ. FT. - 2350
GARAGE SQ. FT. - 649



1 FRONT ELEVATION
3/16" = 1'-0"




3 RIGHT ELEVATION
3/16" = 1'-0"




2 LEFT ELEVATION
3/16" = 1'-0"




4 REAR ELEVATION
3/16" = 1'-0"

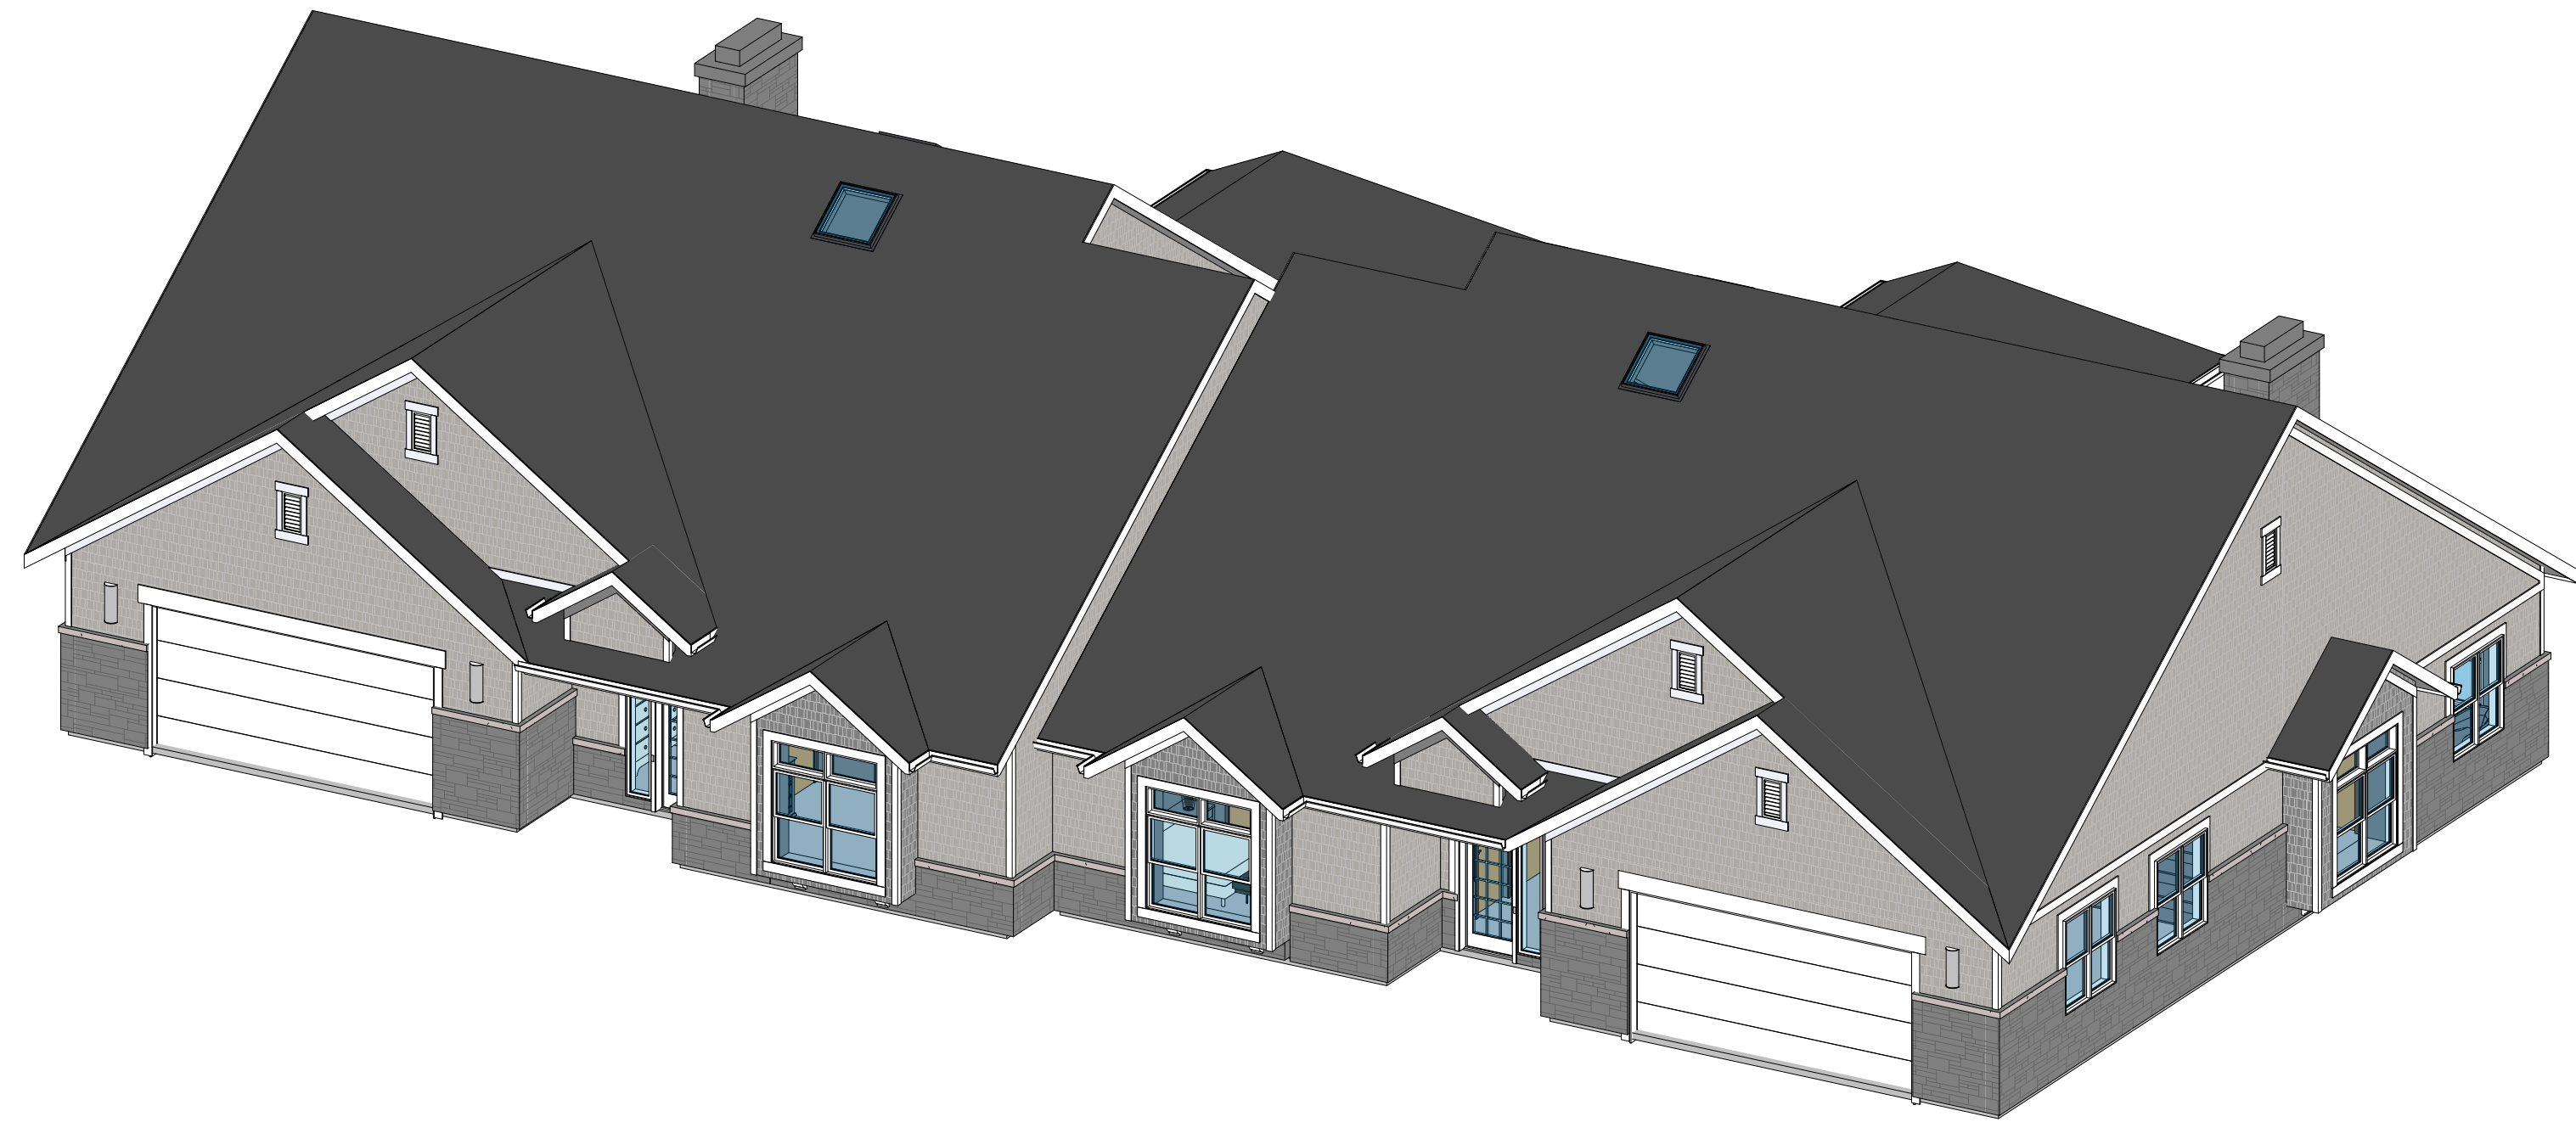

1 3D SKETCH VIEW - FRONT

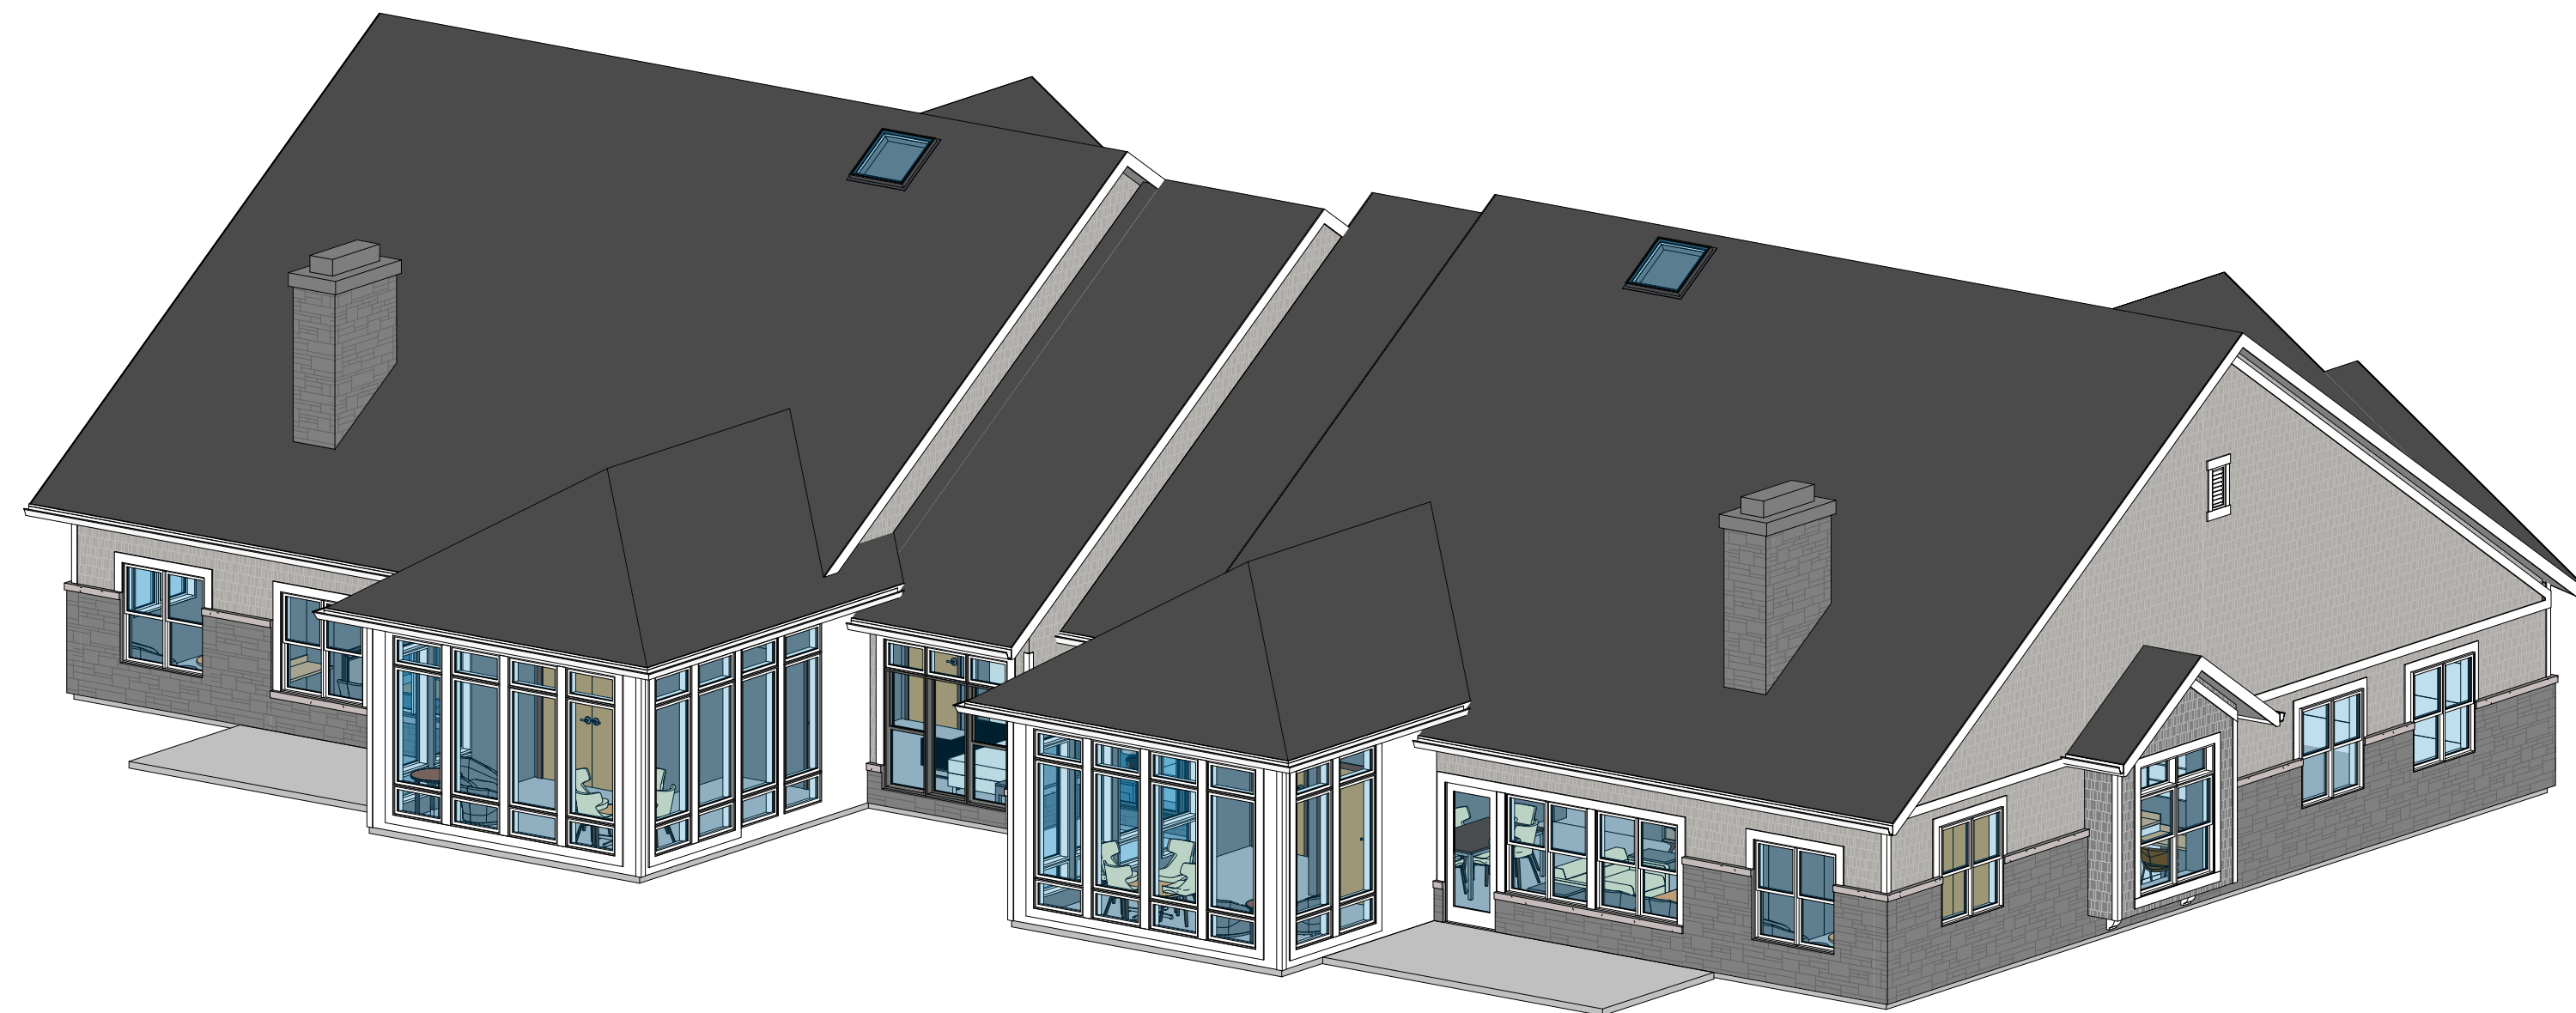

2 3D SKETCH VIEW - REAR

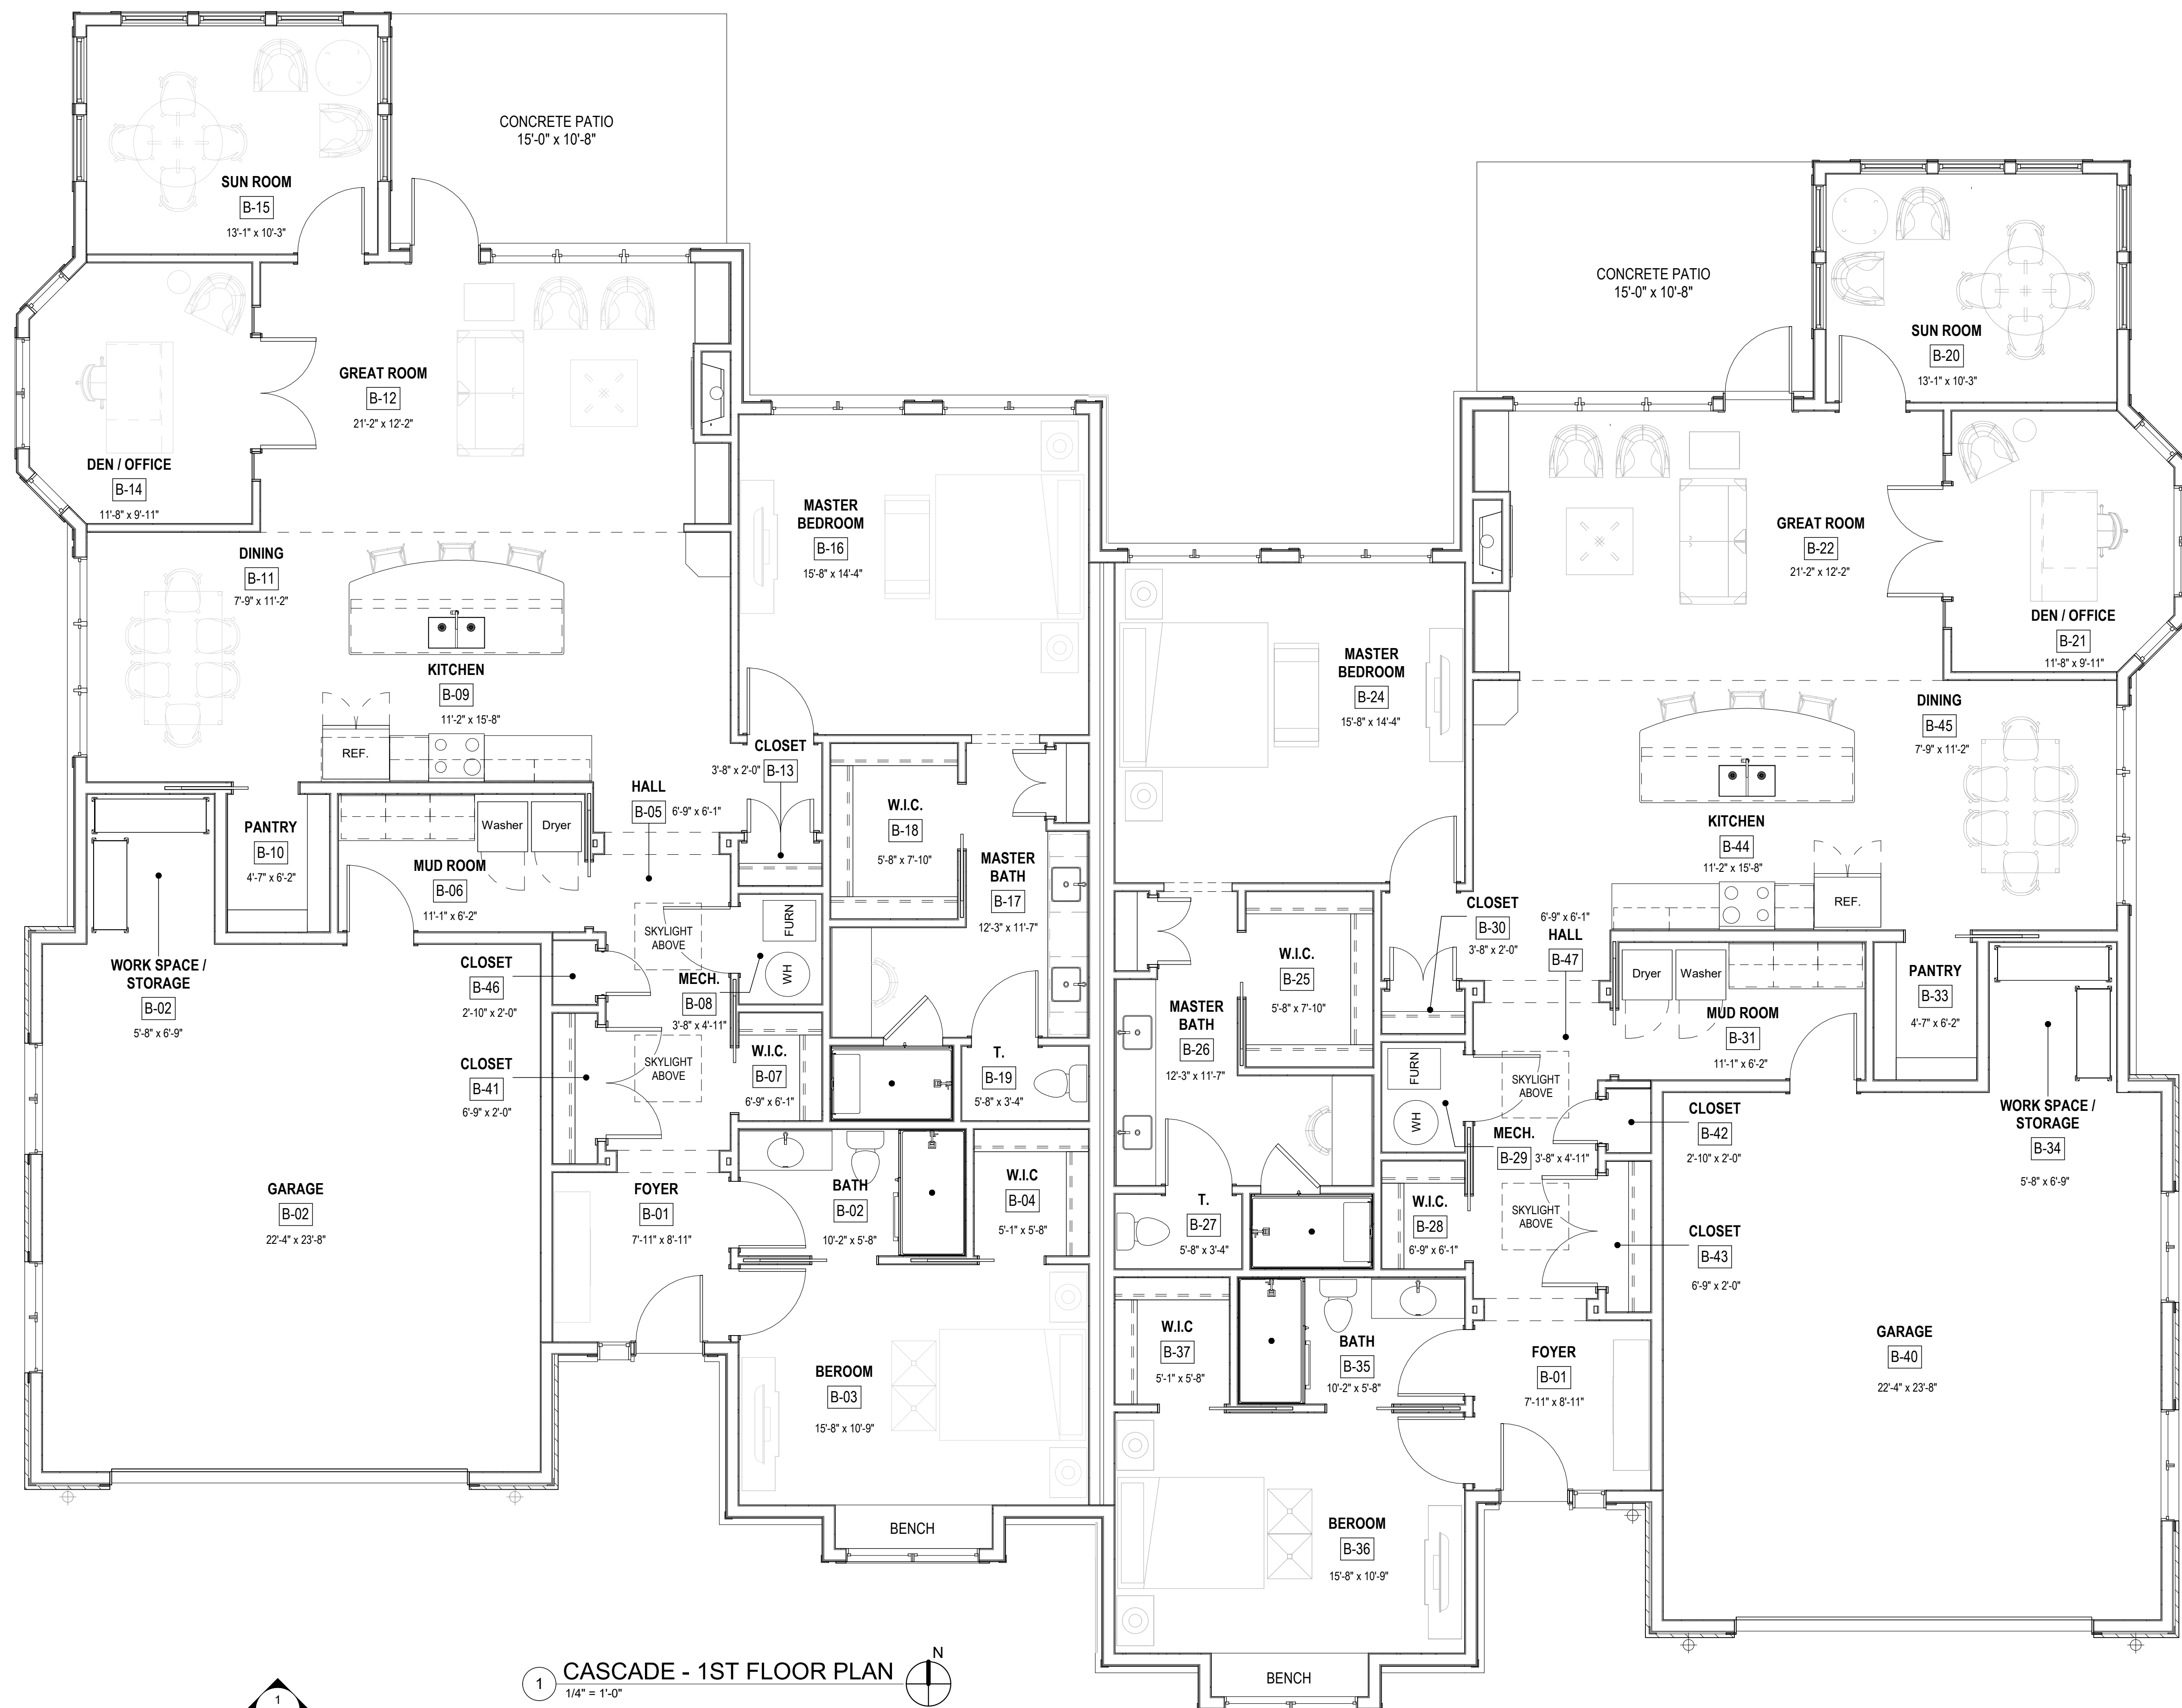

1 CASCADE - 1ST FLOOR PLAN
1/4" = 1'-0"

GROSS SQ. FT. - 2071
GARAGE SQ. FT. - 604

PLAN




1 FRONT ELEVATION
3/16" = 1'-0"




2 LEFT ELEVATION
3/16" = 1'-0"




3 RIGHT ELEVATION
3/16" = 1'-0"

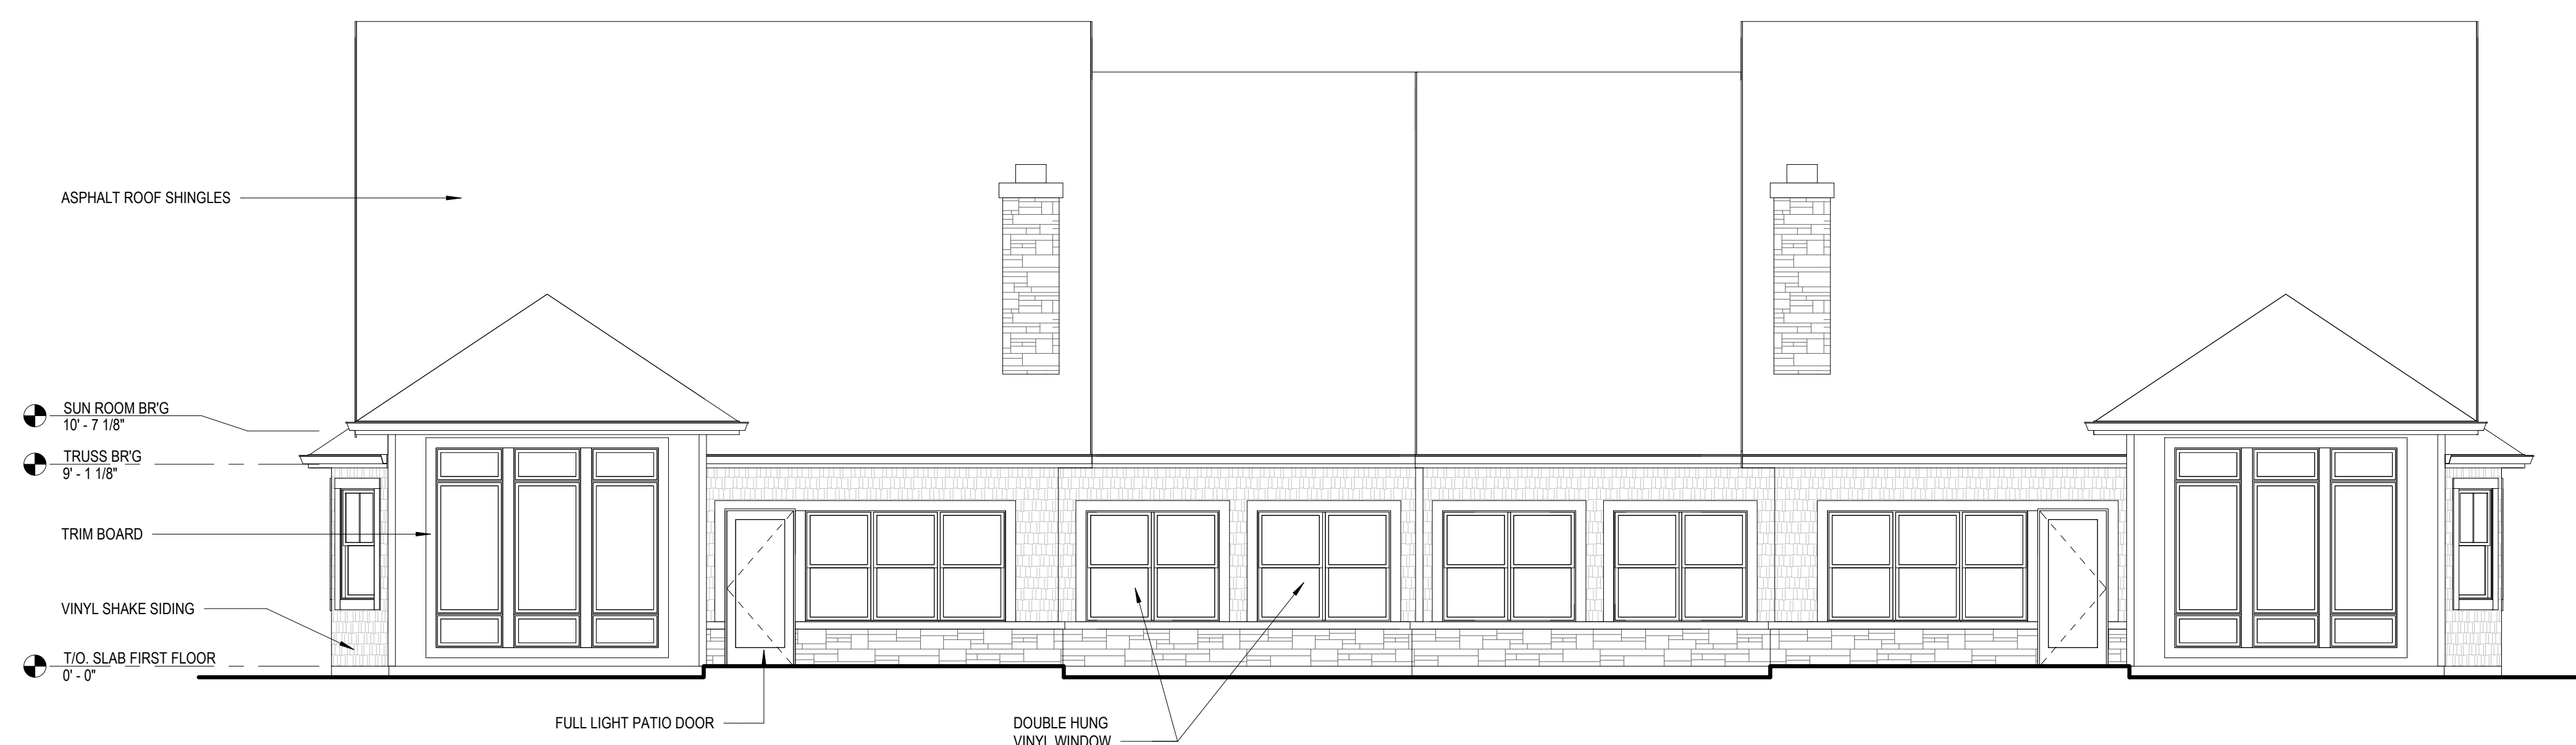


4 REAR ELEVATION
3/16" = 1'-0"

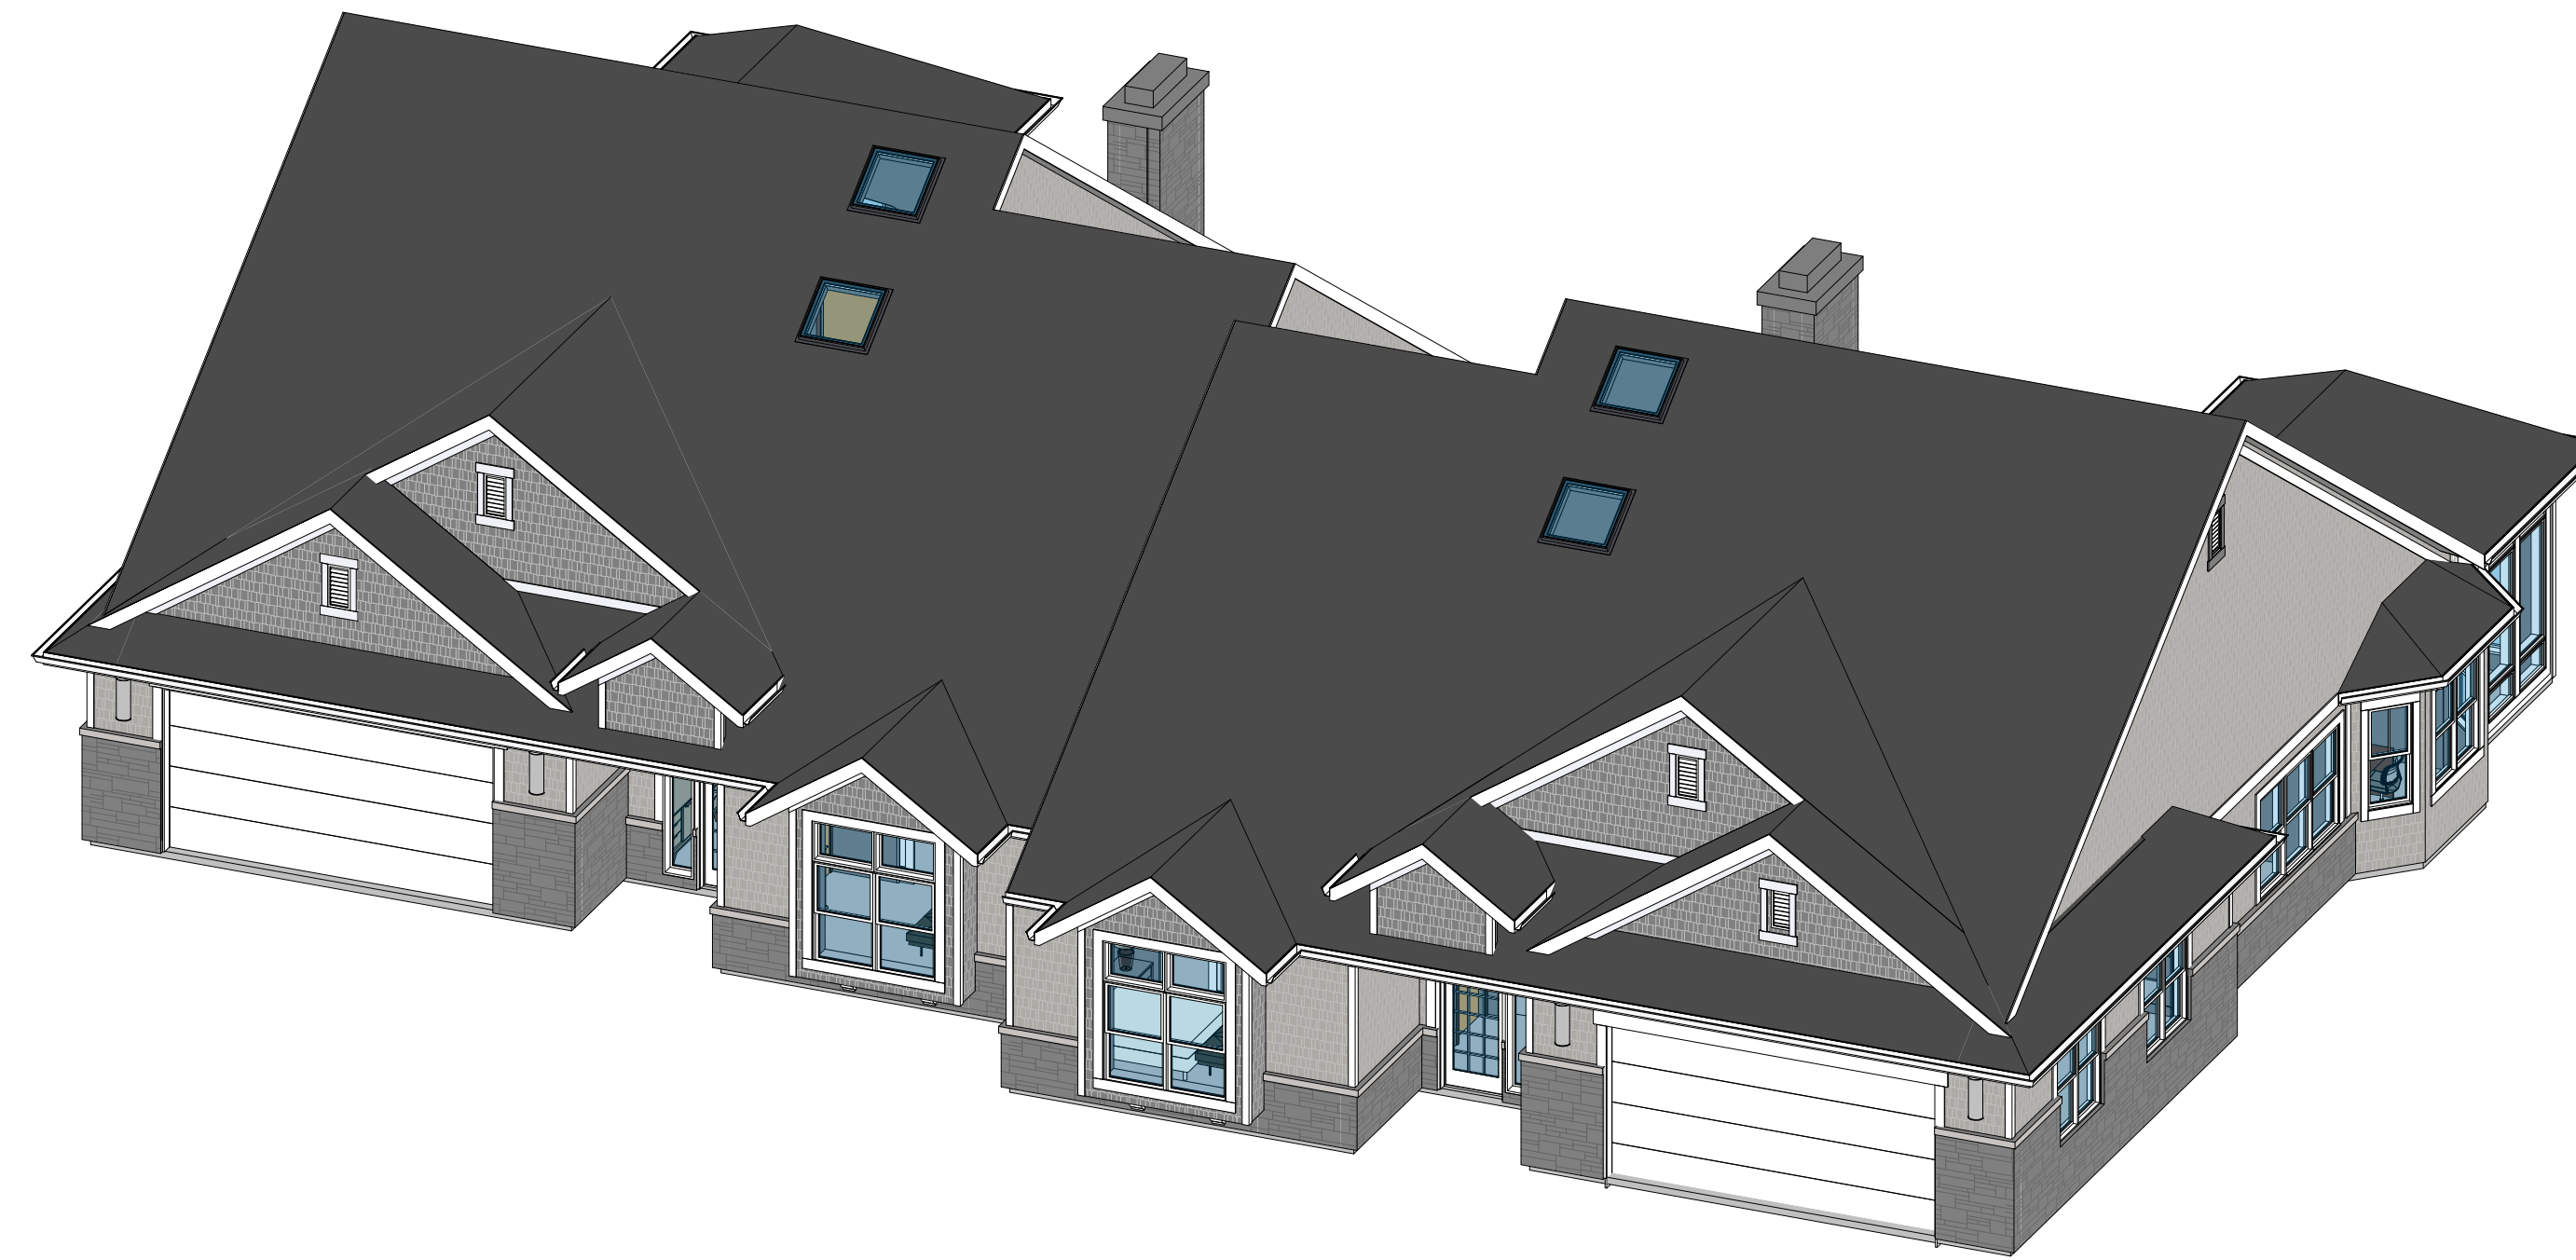


① 3D SKETCH VIEW - FRONT

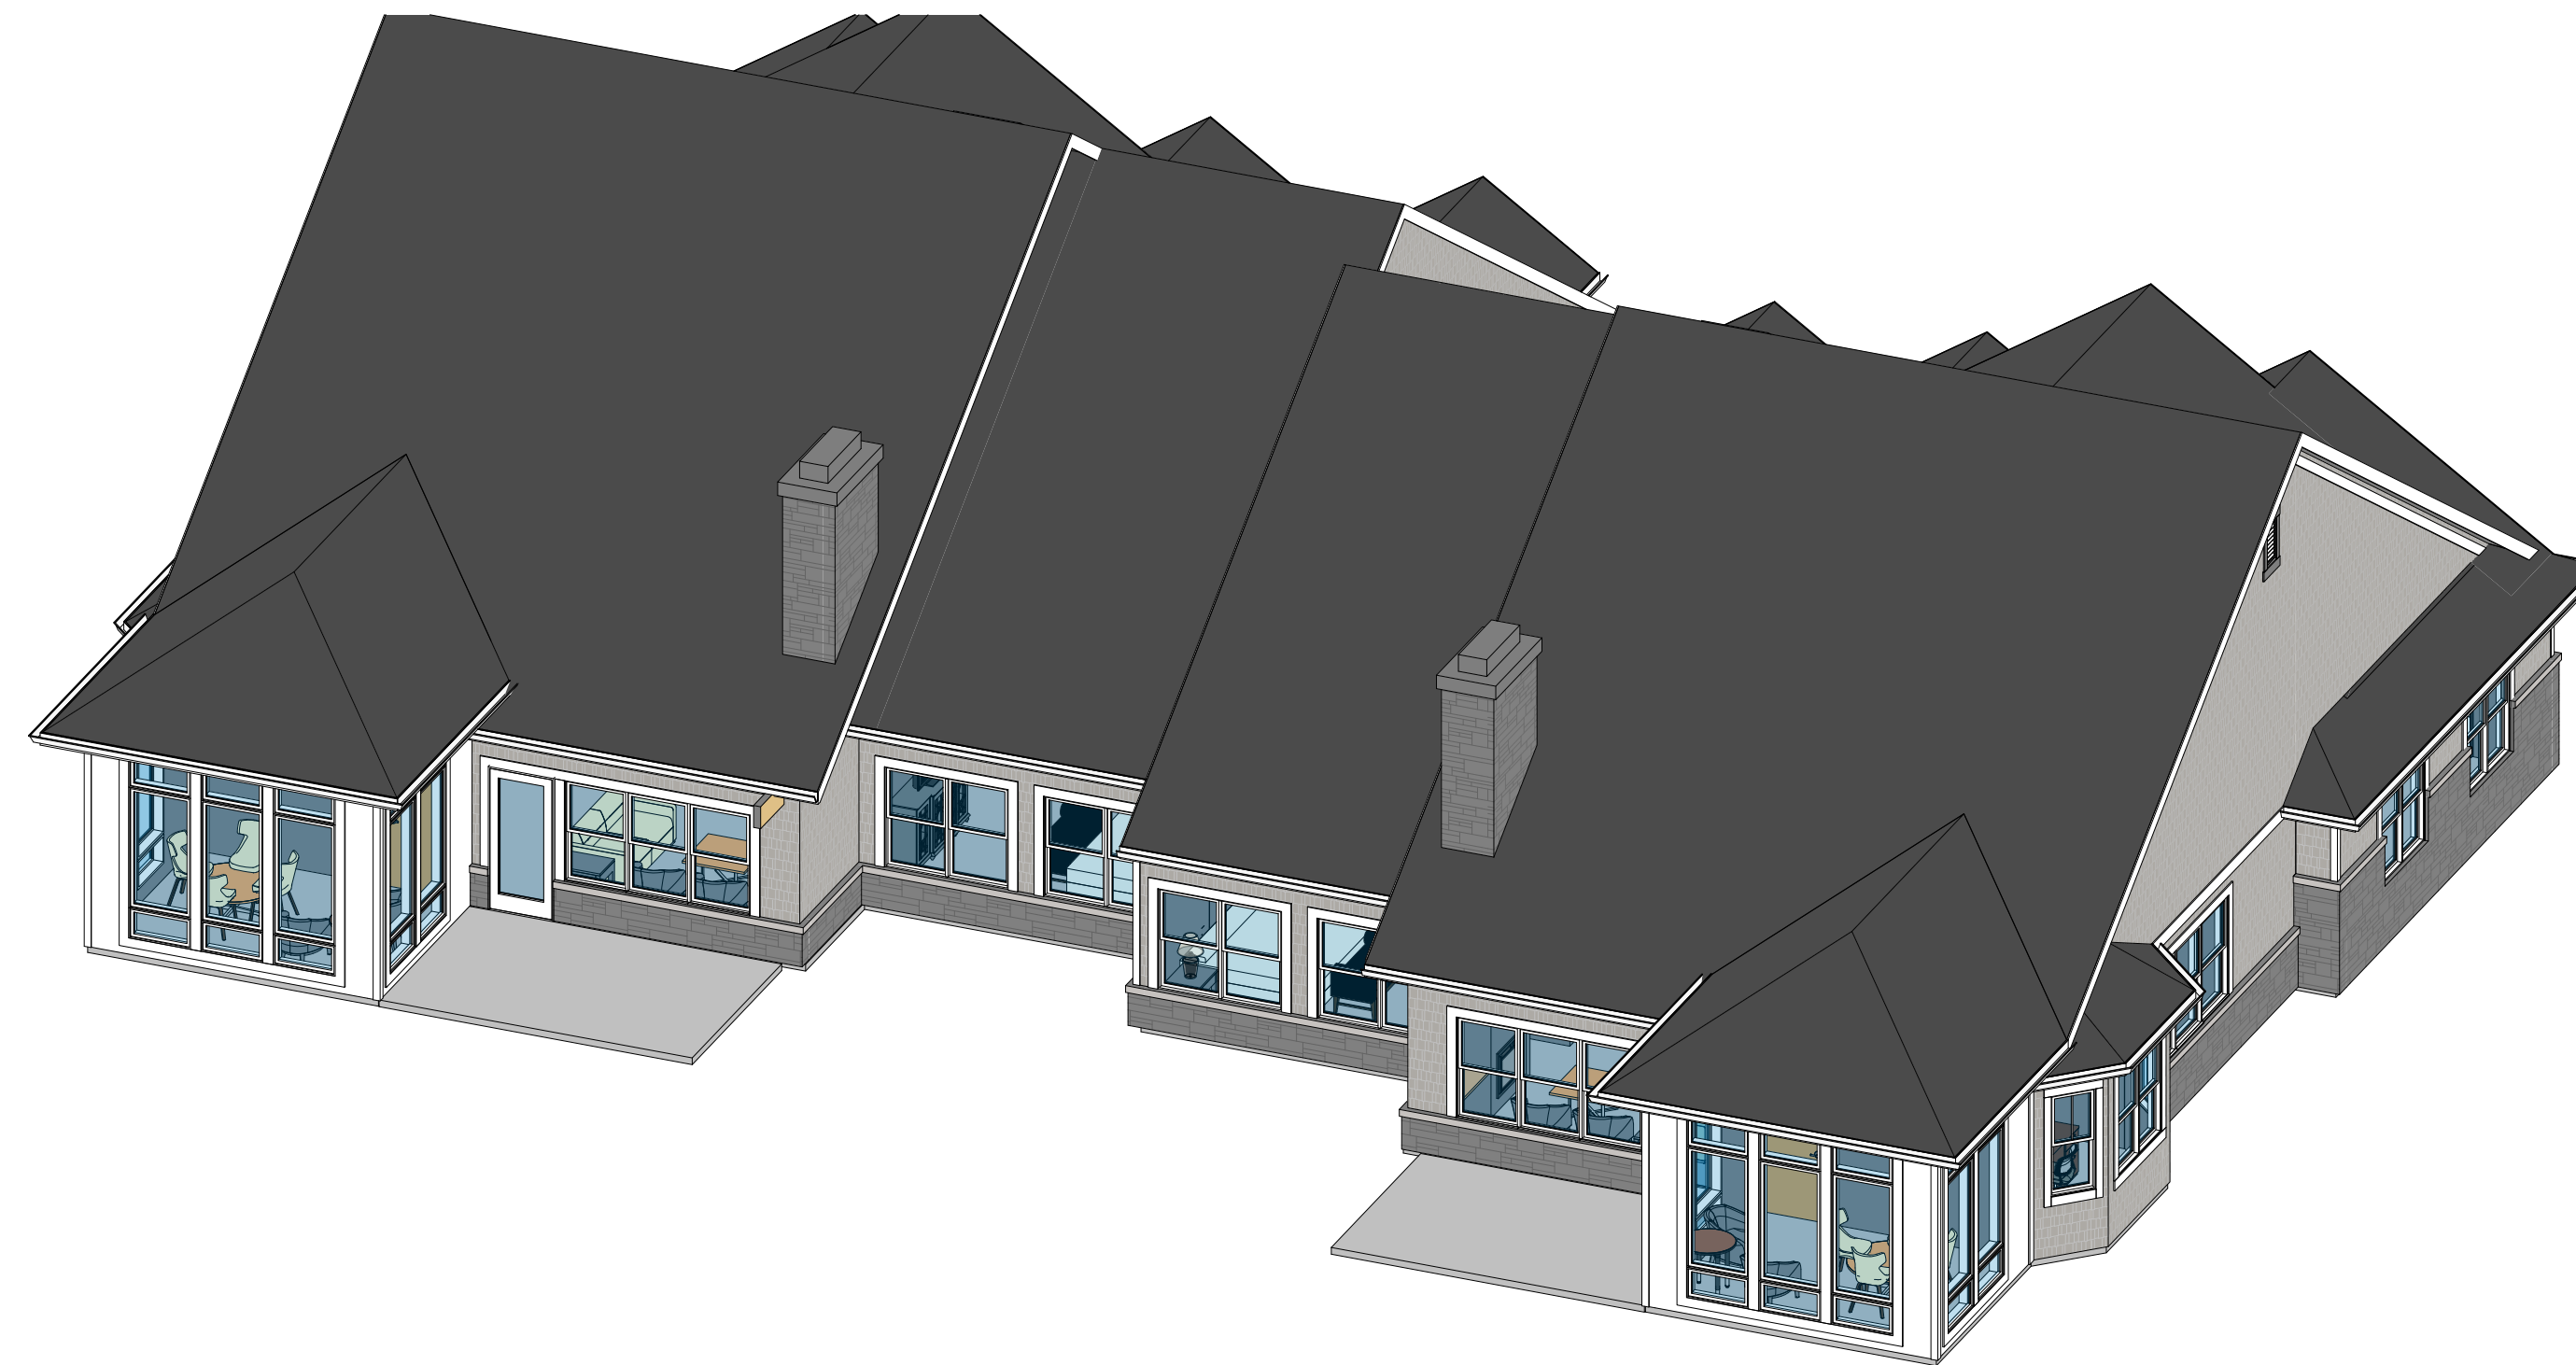

② 3D SKETCH VIEW - REAR

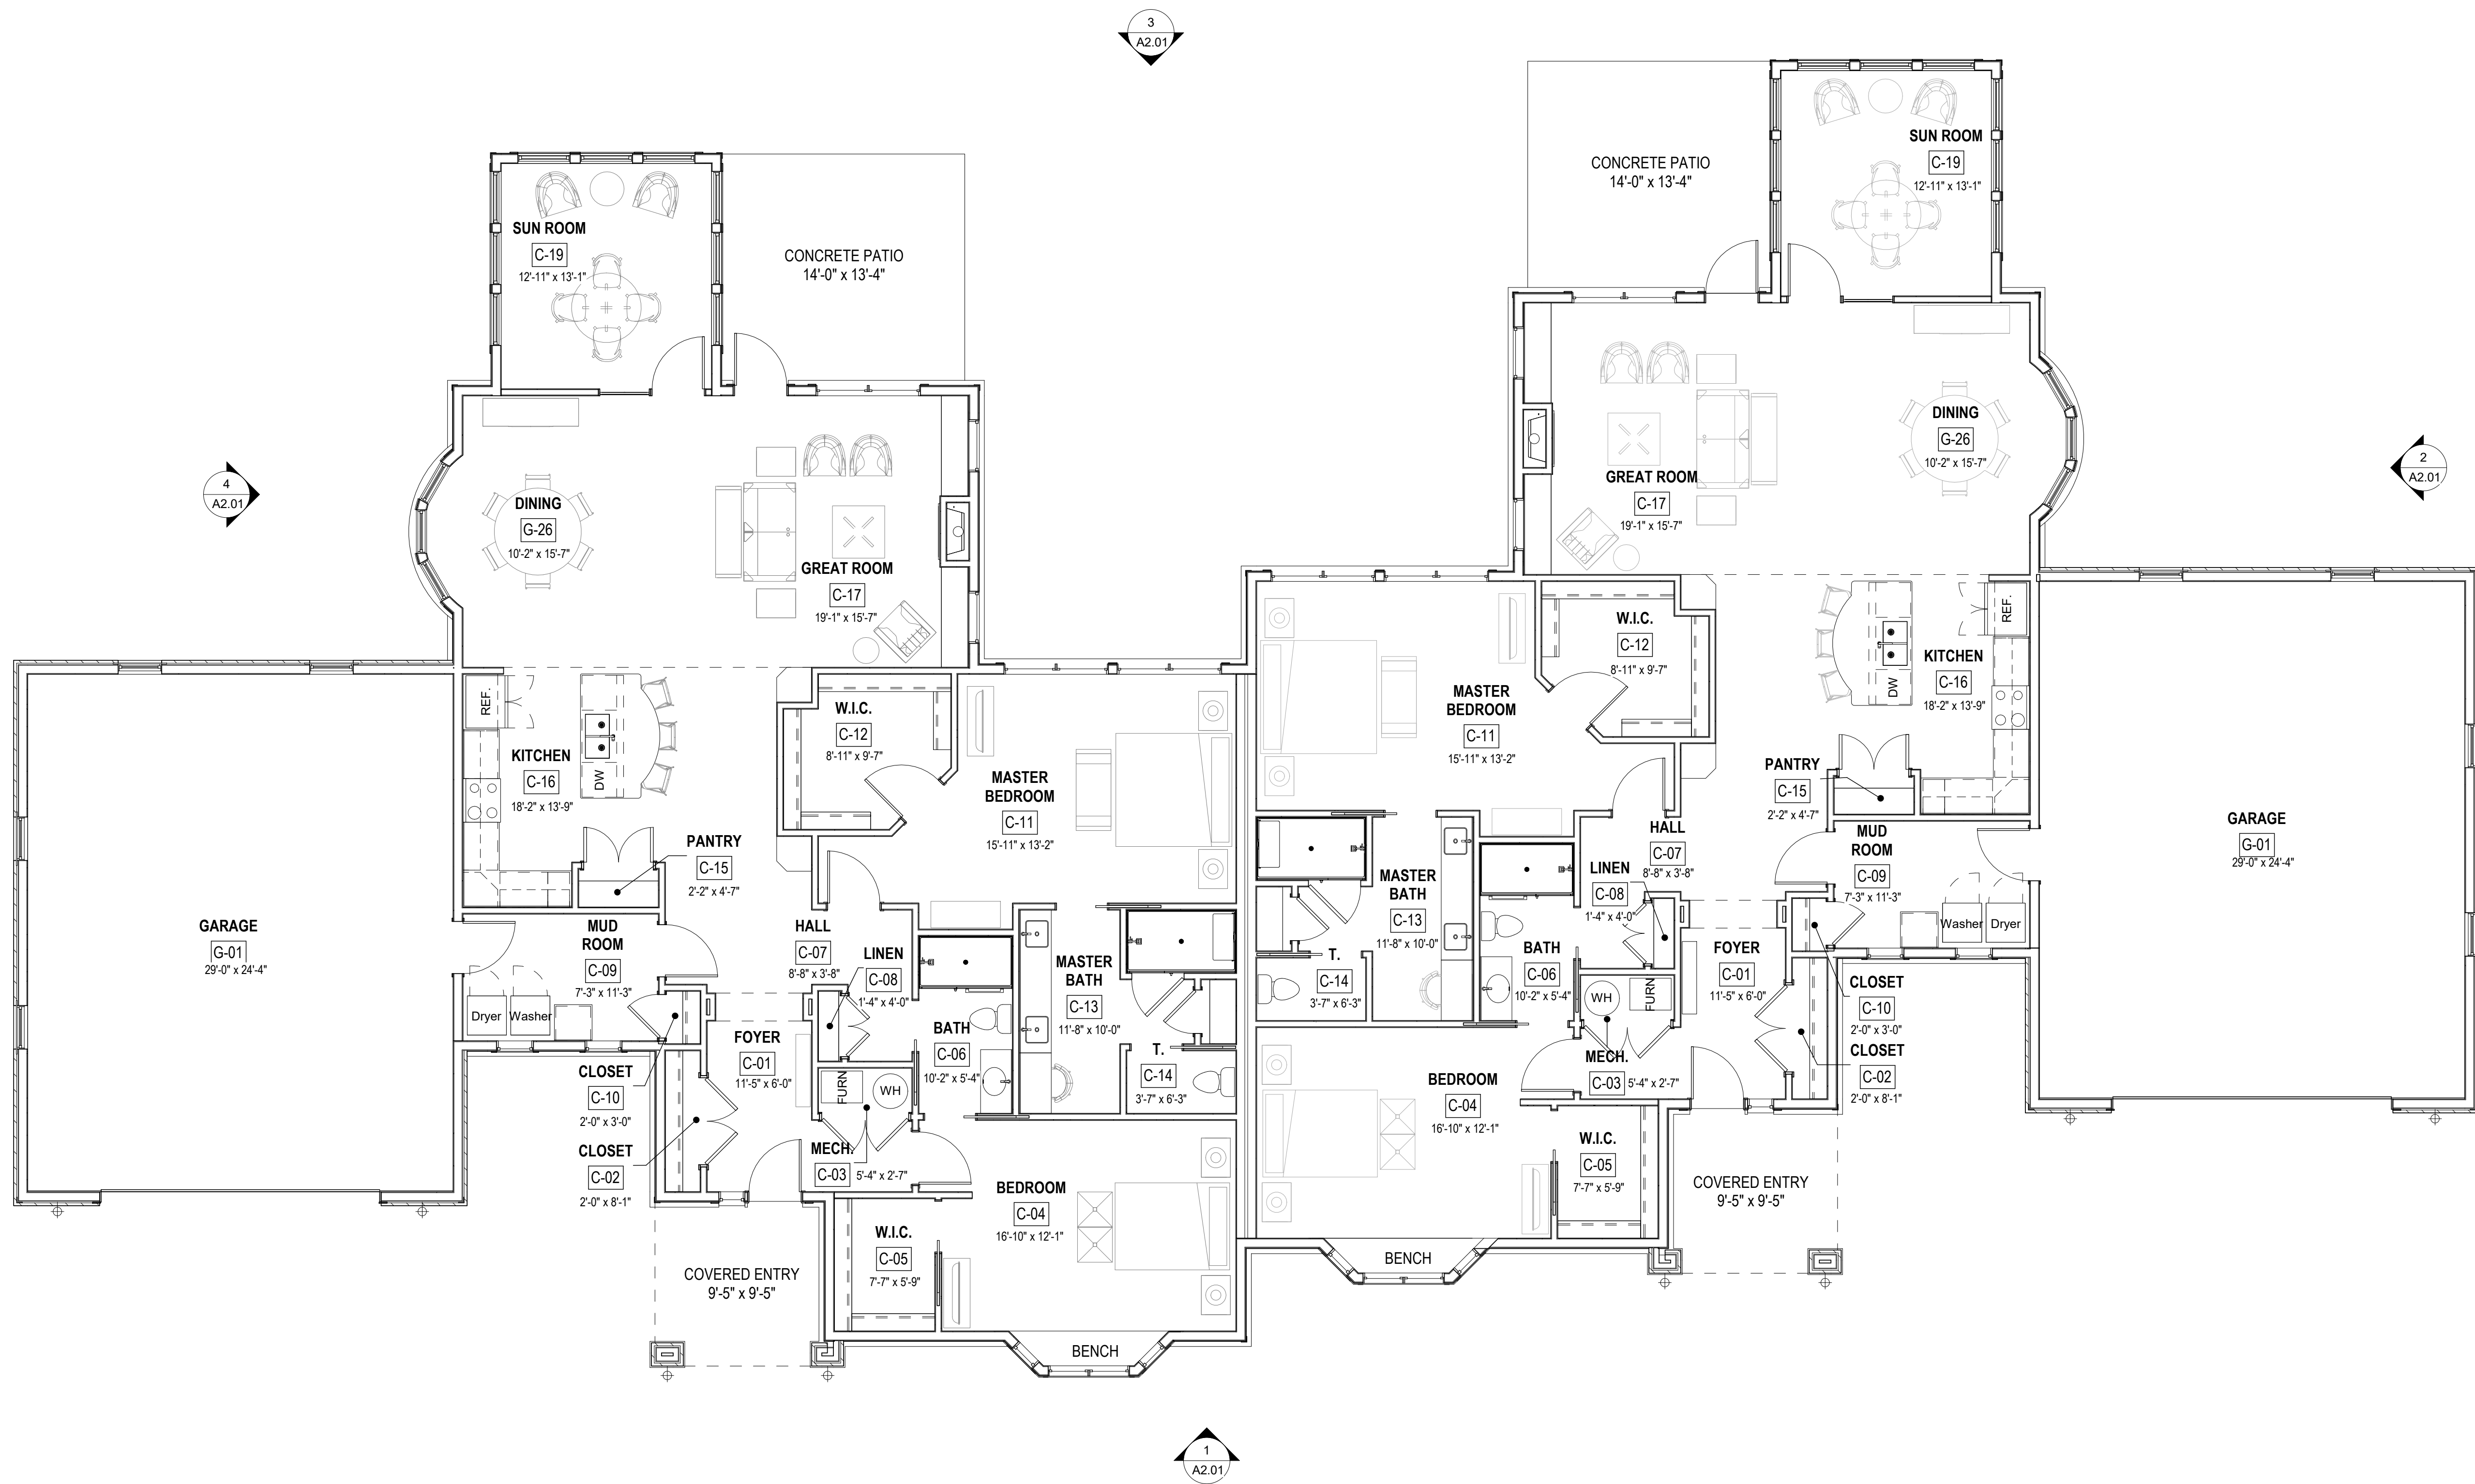

1 PORTAGE - 1ST FLOOR PLAN
 3/16" = 1'-0"
 GROSS SQ. FT. - 2185
 GARAGE SQ. FT. - 775

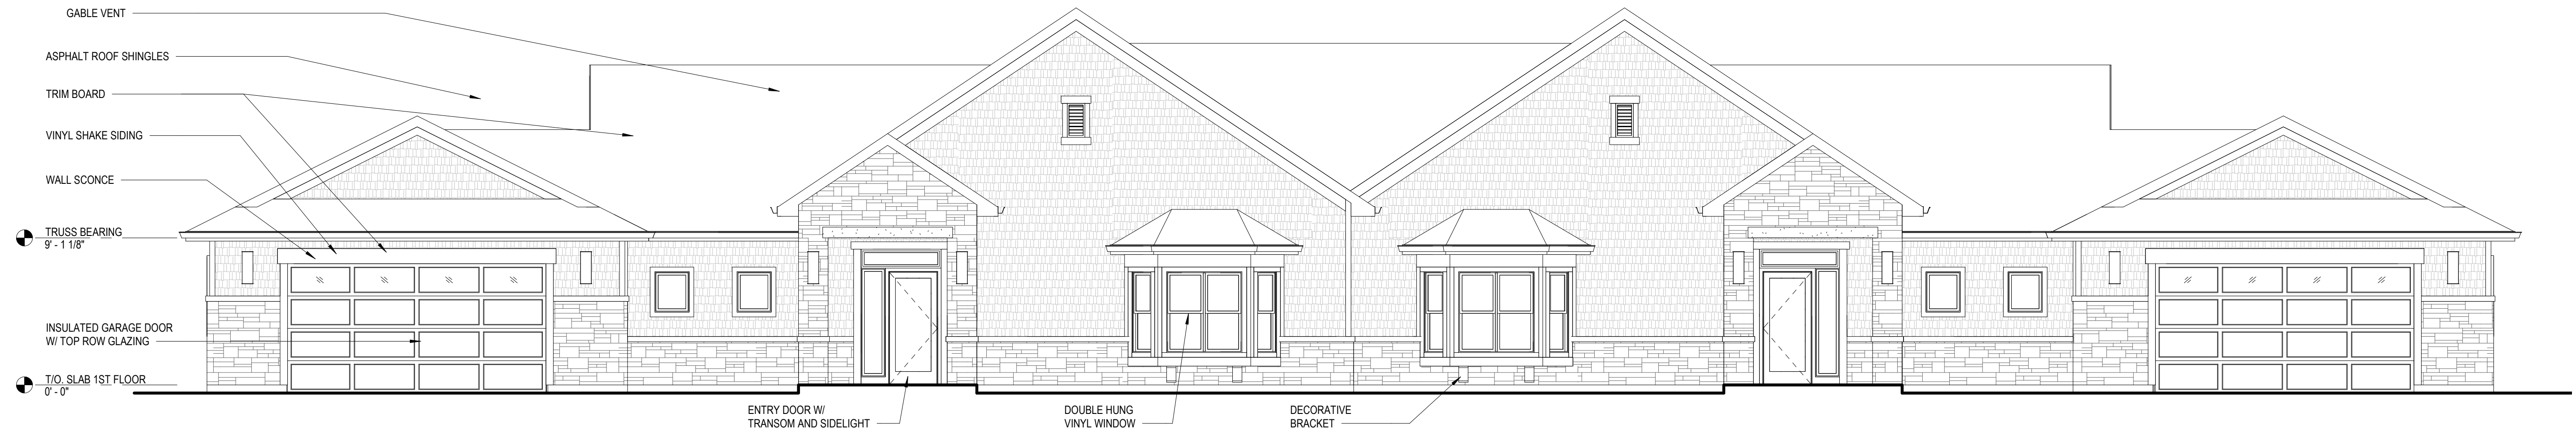

1 FRONT ELEVATION
3/16" = 1'-0"




4 LEFT ELEVATION
3/16" = 1'-0"




2 RIGHT ELEVATION
3/16" = 1'-0"




3 REAR ELEVATION
3/16" = 1'-0"

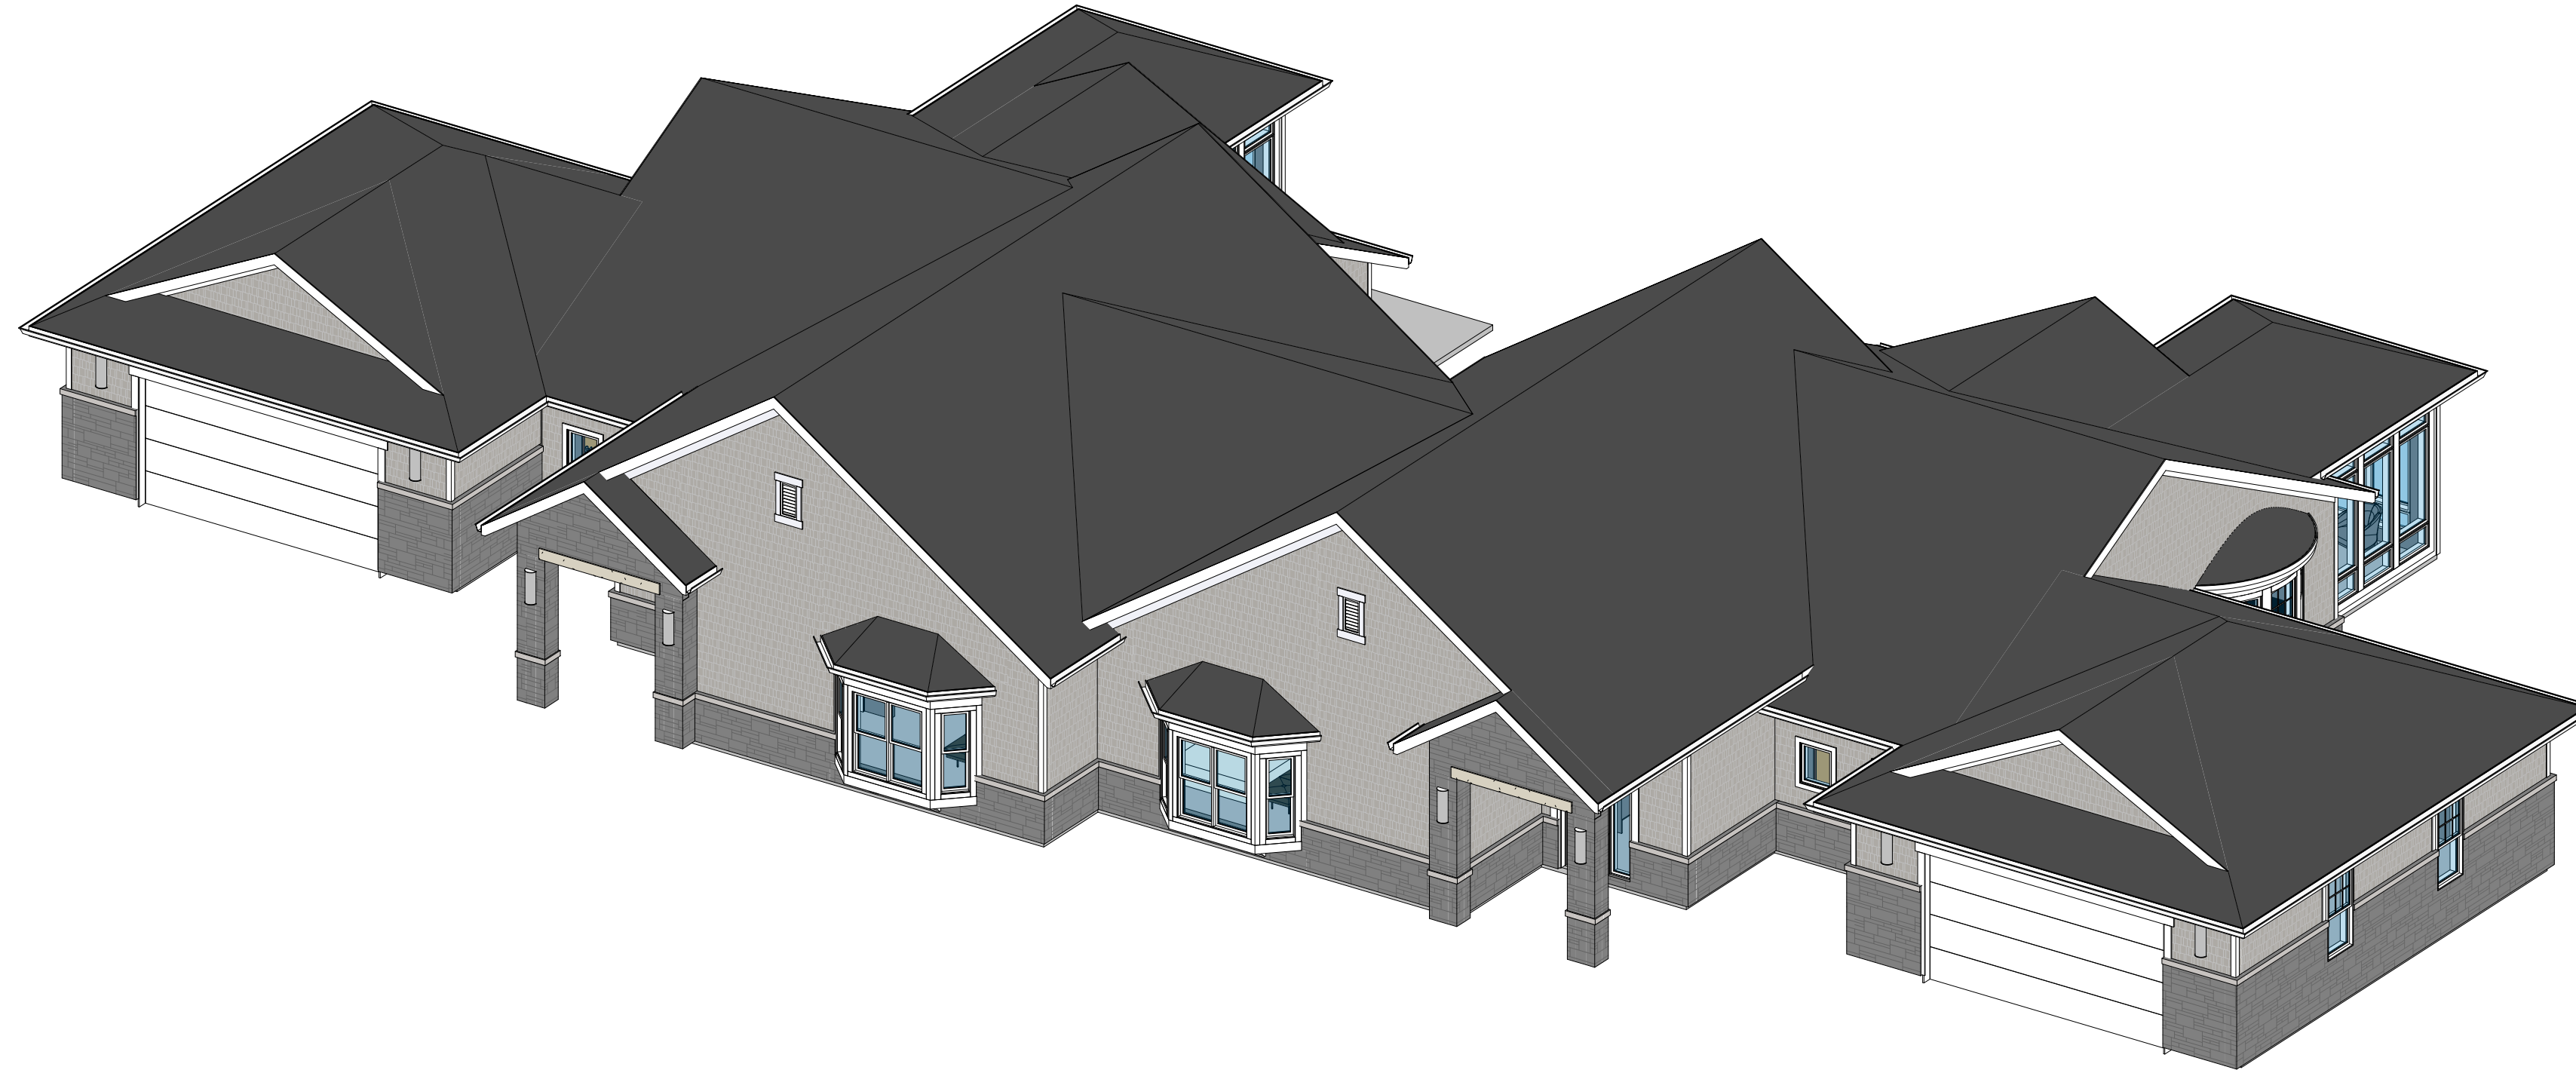

2 3D SKETCH VIEW - FRONT

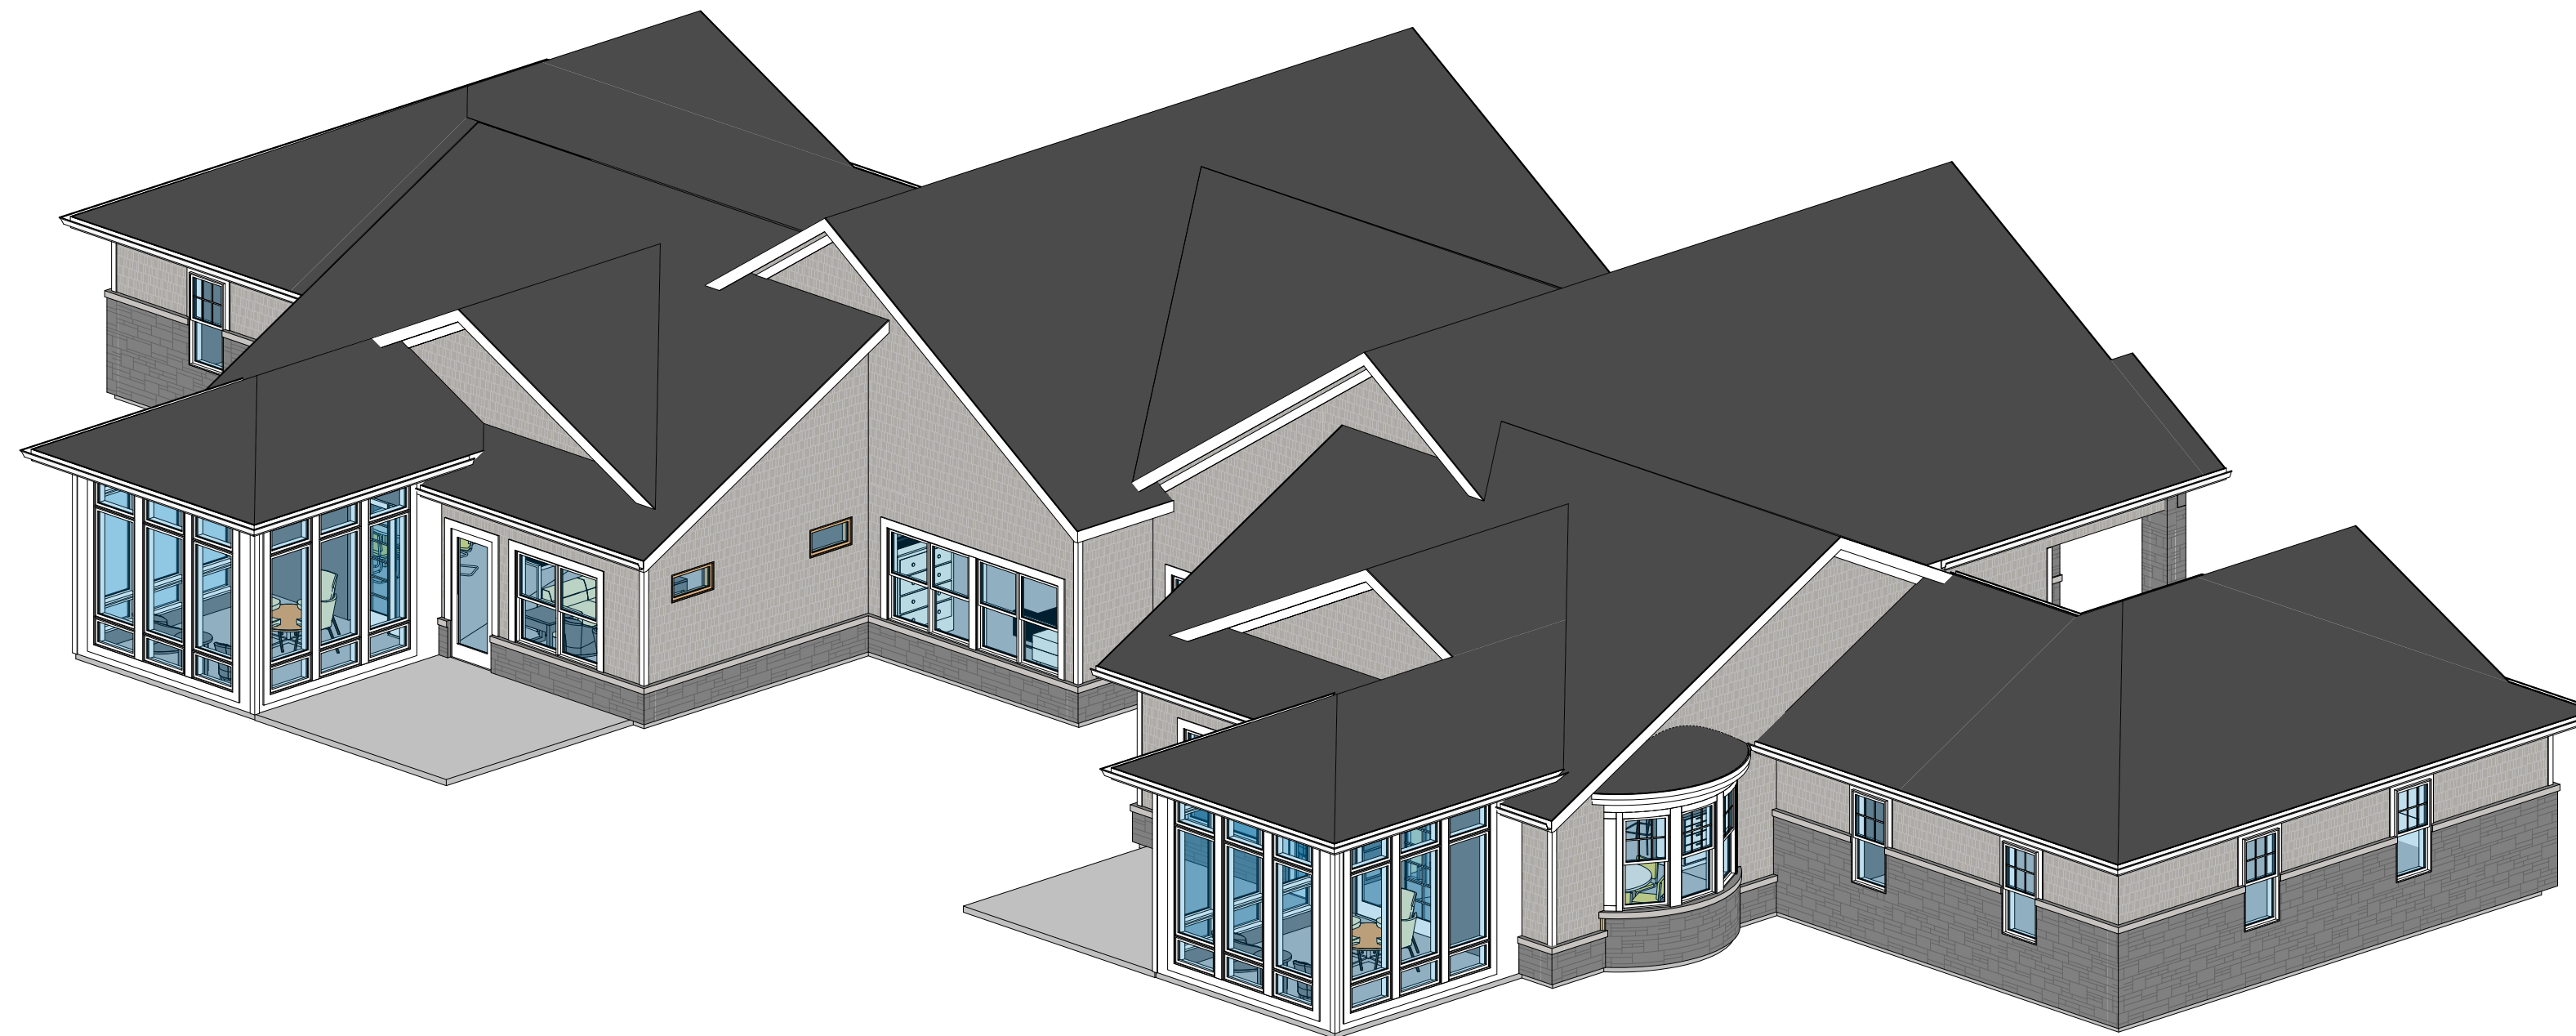


1 3D SKETCH VIEW - REAR

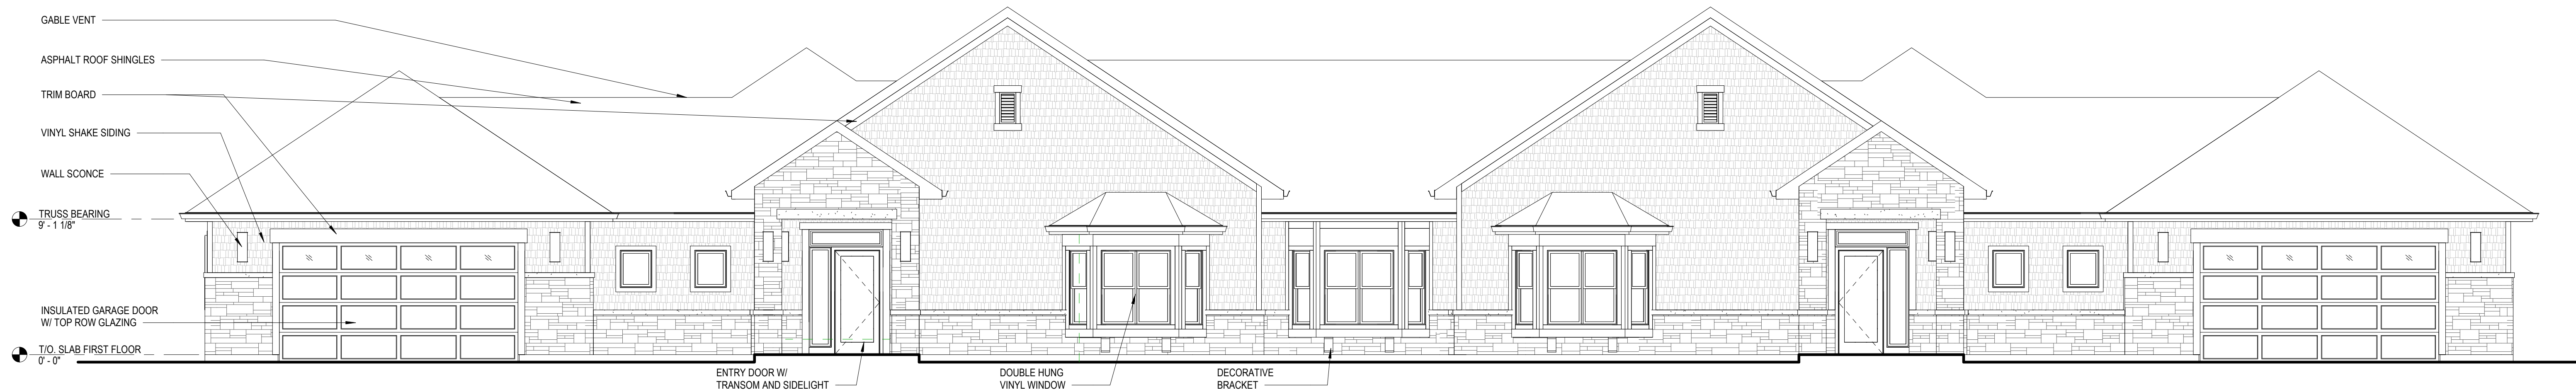

1 FRONT ELEVATION
3/16" = 1'-0"




4 LEFT ELEVATION
3/16" = 1'-0"

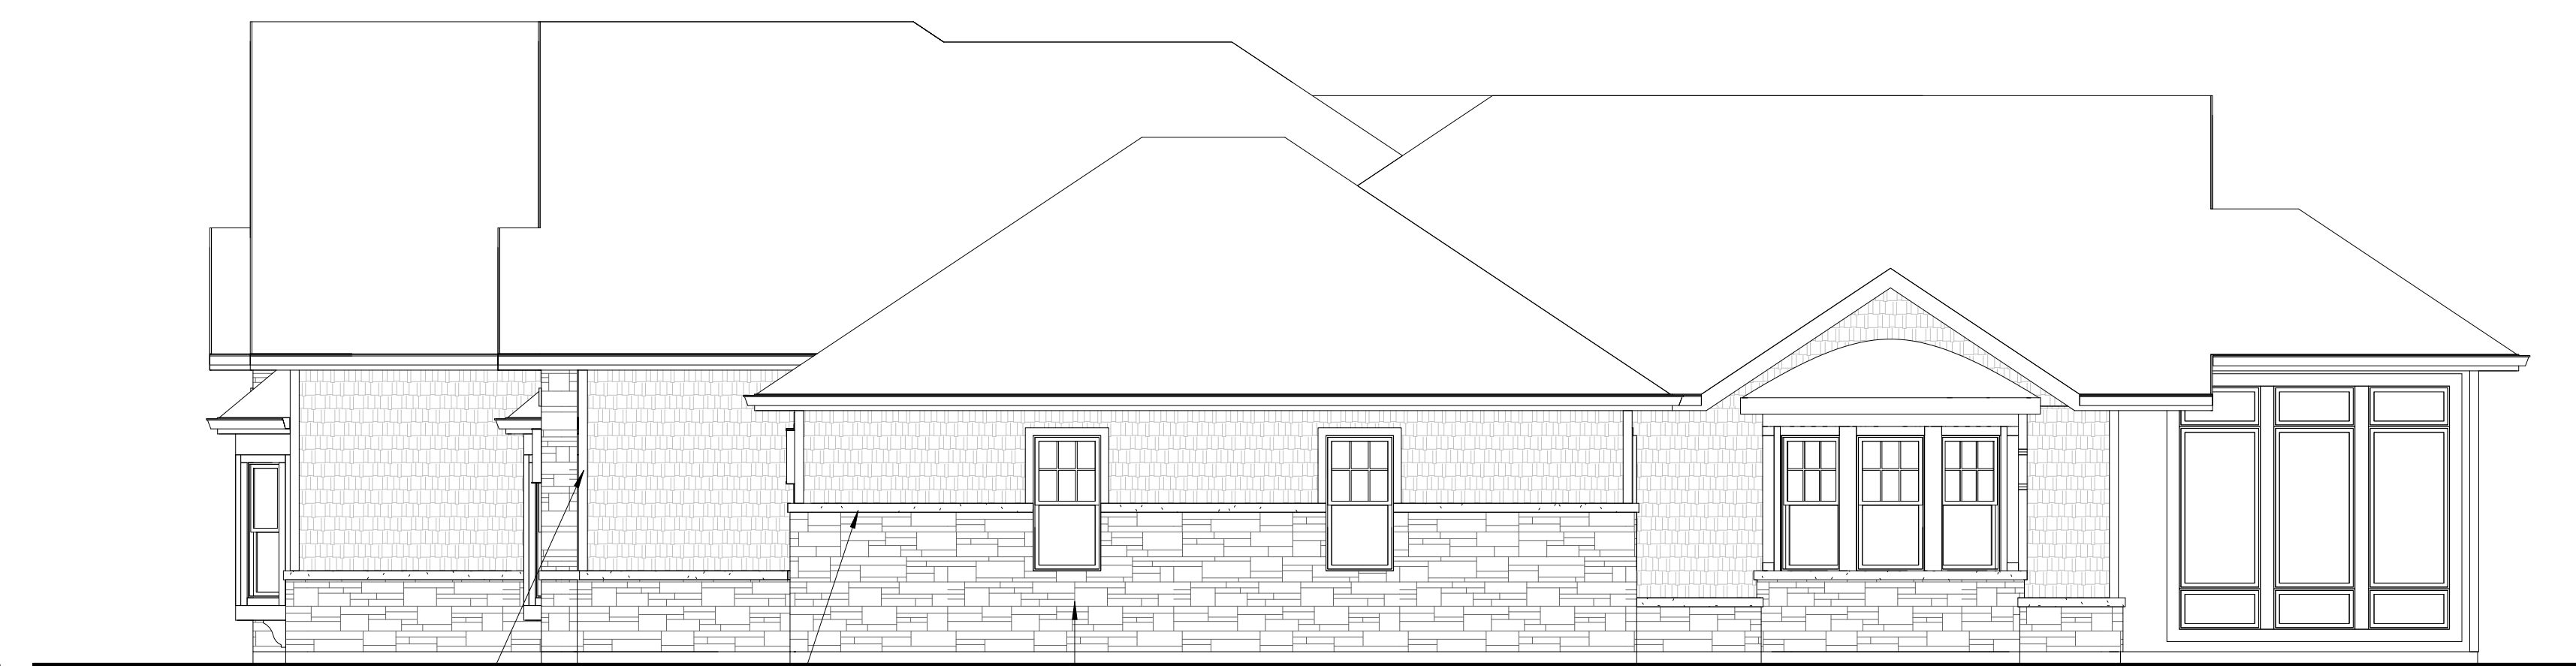


2 RIGHT ELEVATION
3/16" = 1'-0"



3 REAR ELEVATION
3/16" = 1'-0"

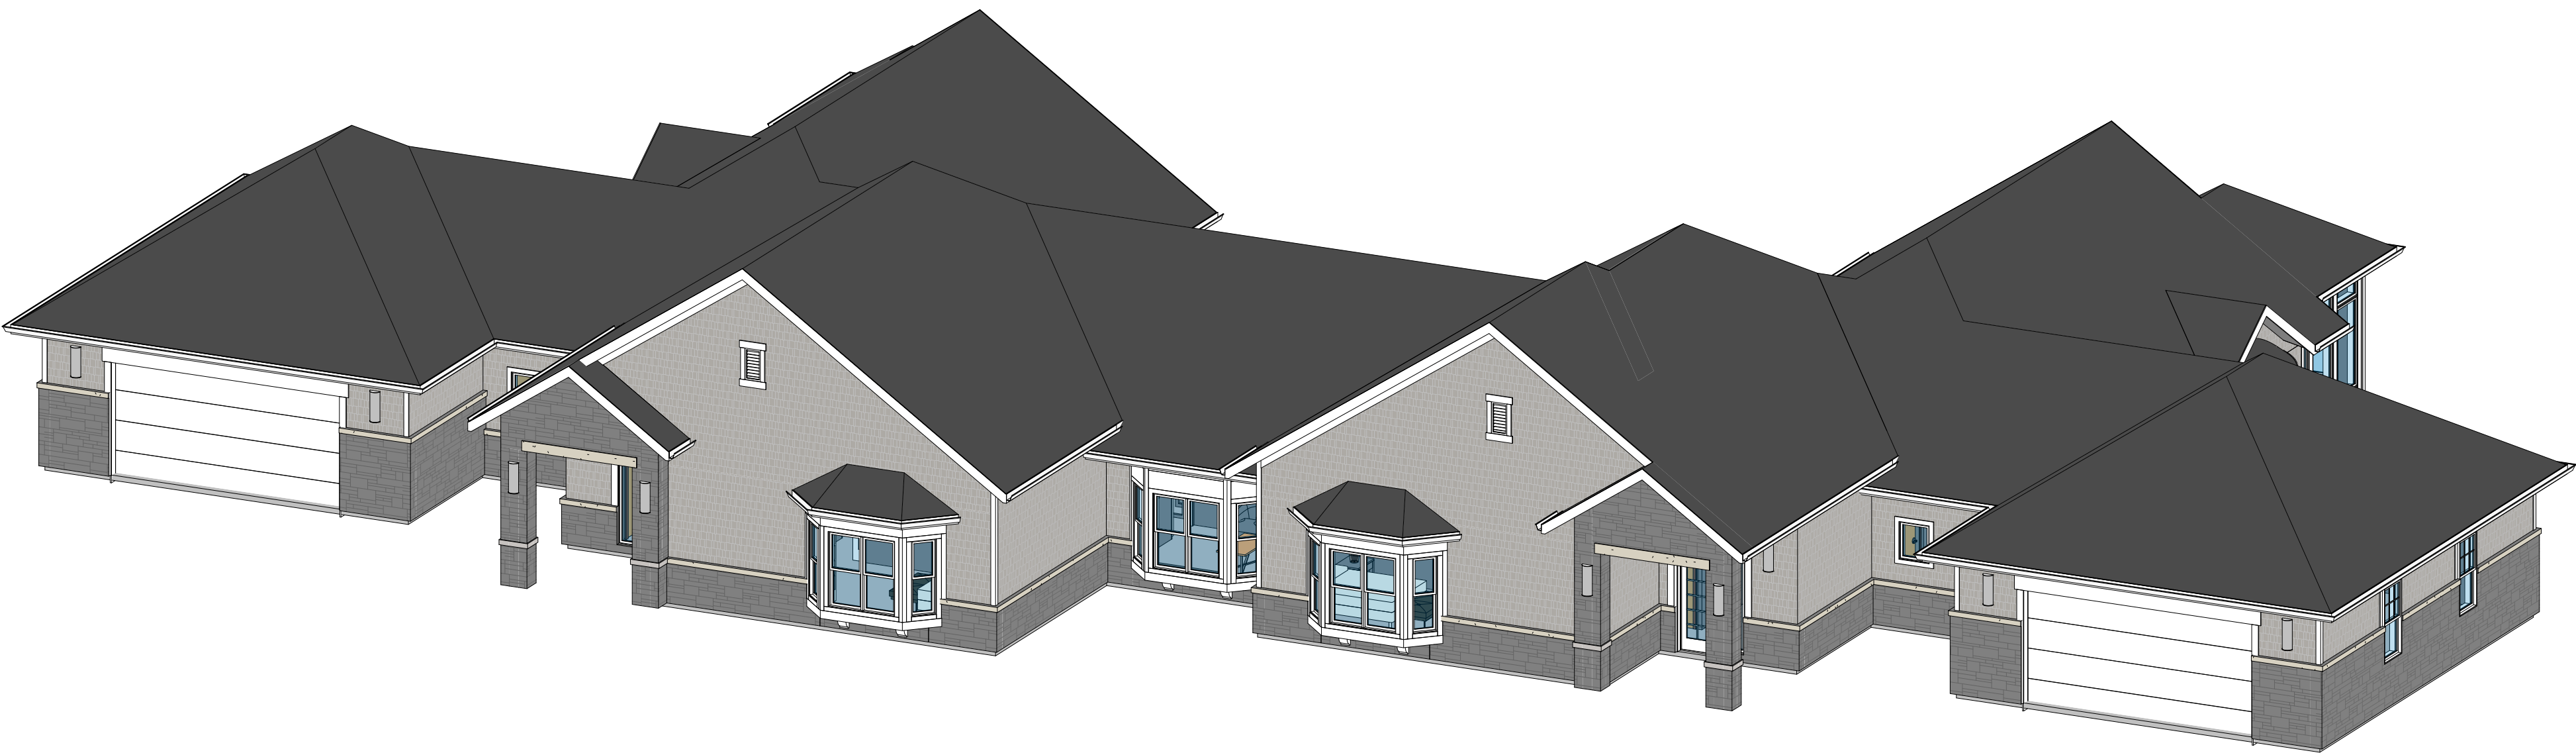

1 3D SKETCH VIEW - FRONT

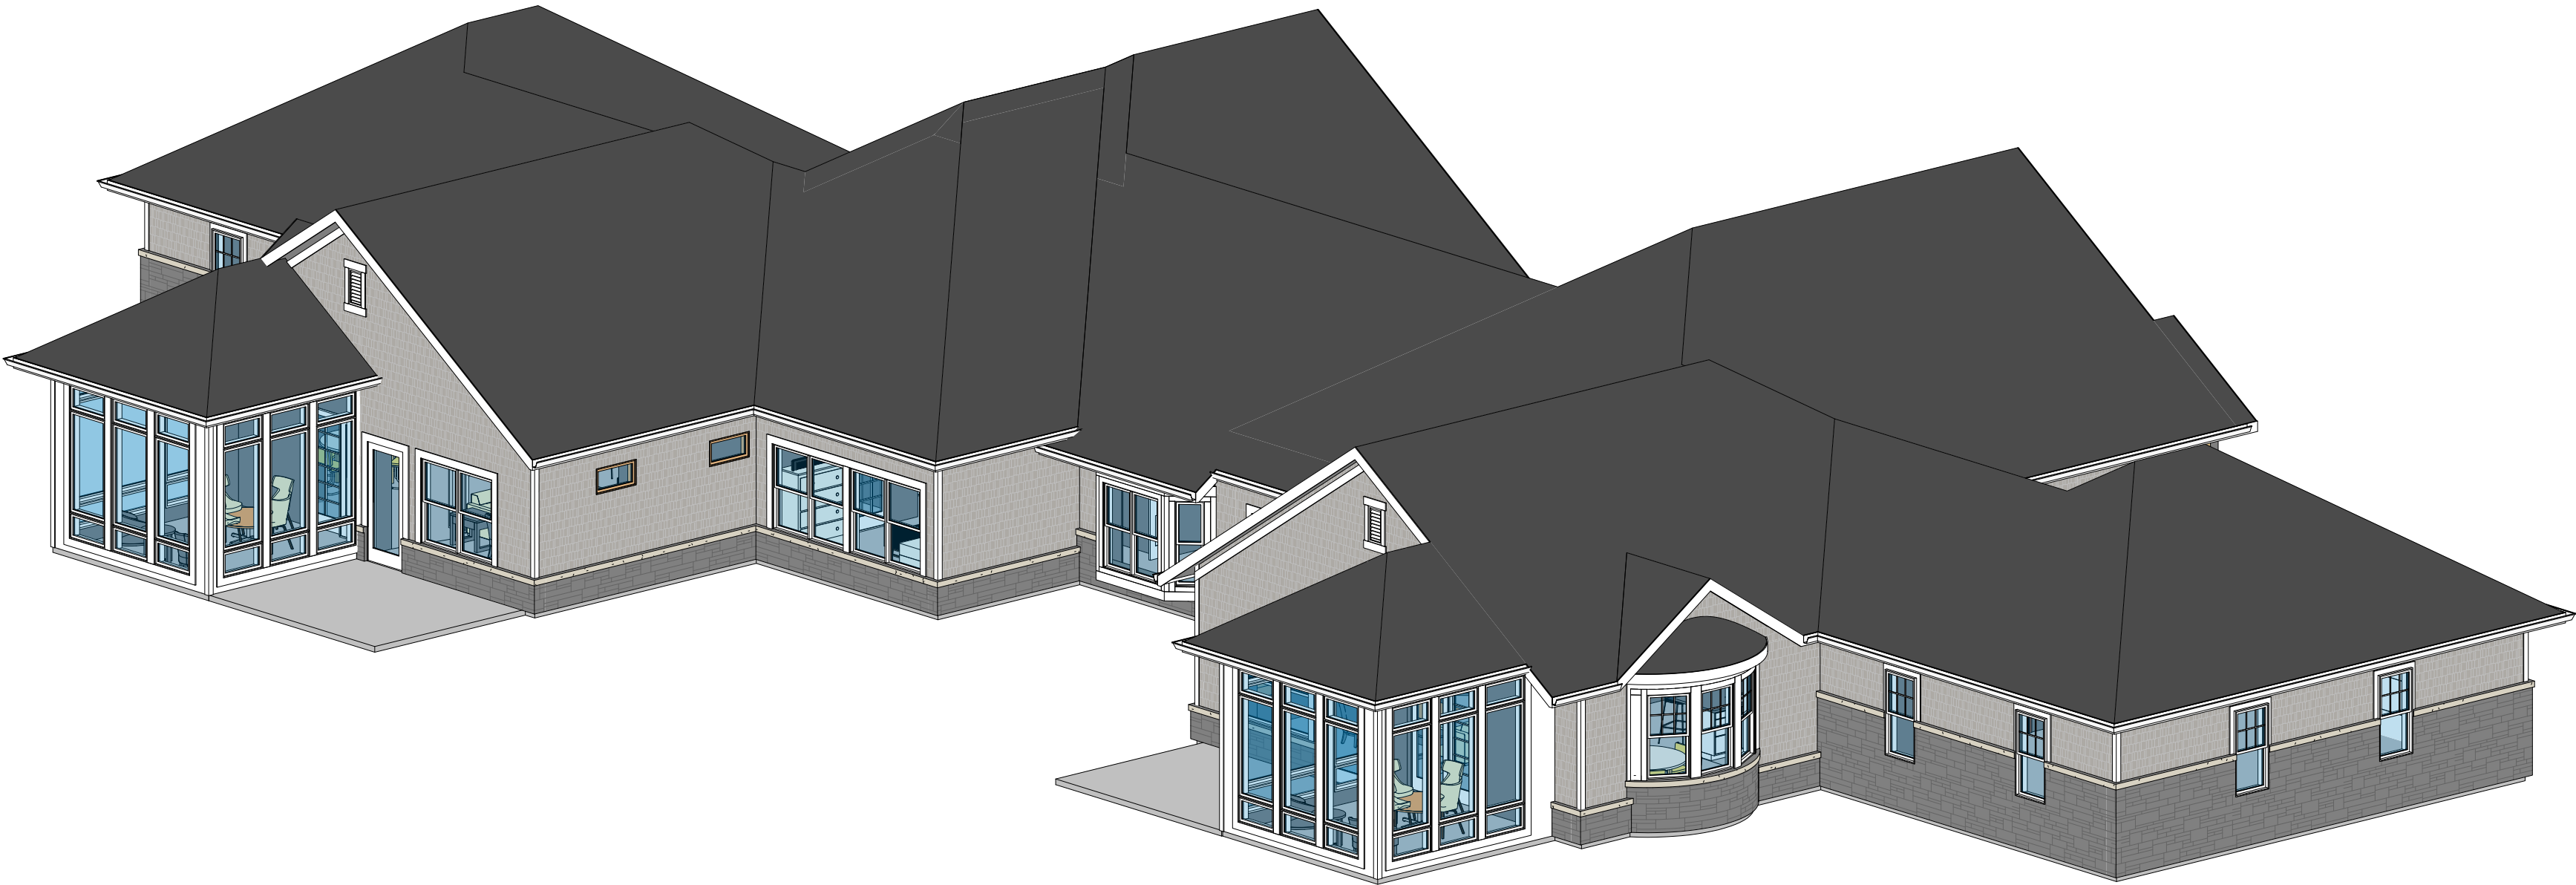

11 3D SKETCH VIEW - REAR